



F.A.I.	SECTION	COUNTY	TOTAL SHEETS	SHEET NO.
94/90	2003-028F	COOK	419	259
STA.	TO STA.			
FED. ROAD DIST. NO.	ILLINOIS FED. AID PROJECT			

62580

 


**PIER 25 - VIEW A**

Looking up at Bottom of Cap

 


**PIER 24 - VIEW B**

Looking up at Bottom of Cap

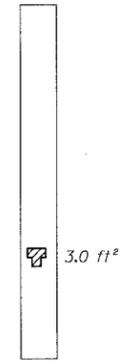


**PIER 24 - VIEW C**

Looking South at Side of Column

 


**PIER 24 - VIEW D**


Looking up at Bottom of Cap

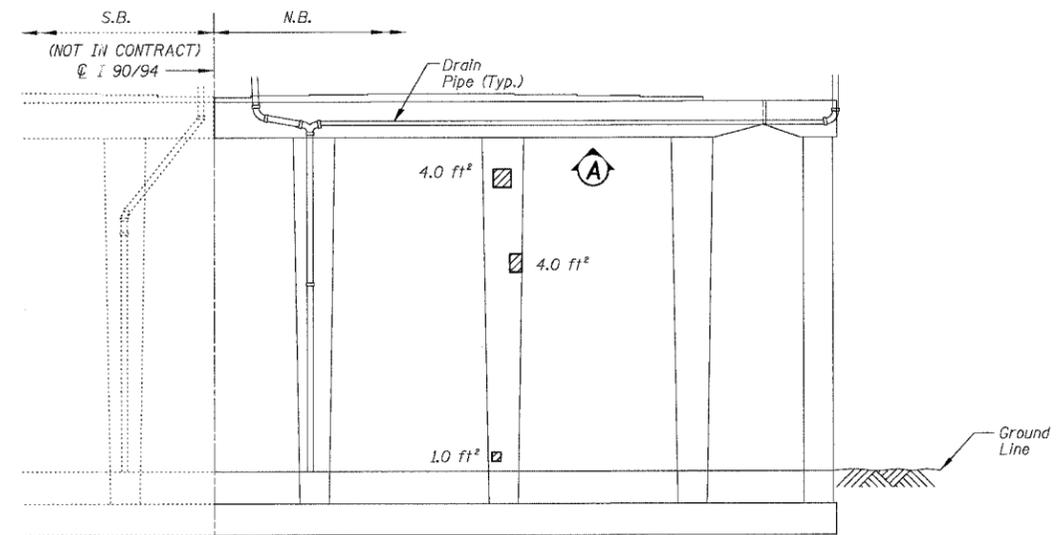

**PIER 25 - NORTH ELEVATION**  
(Looking South)

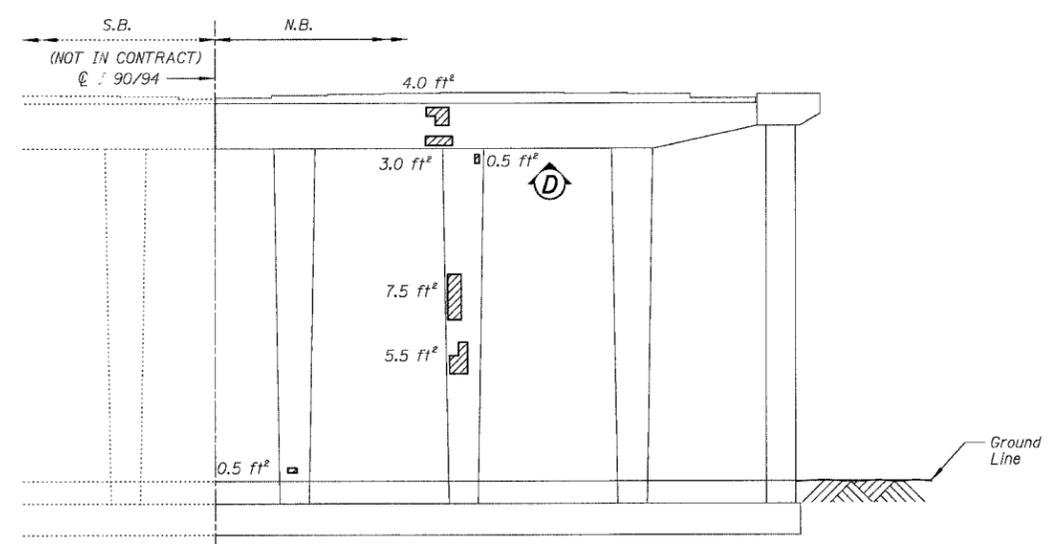

**PIER 24 - ELEVATION**  
(Looking West)

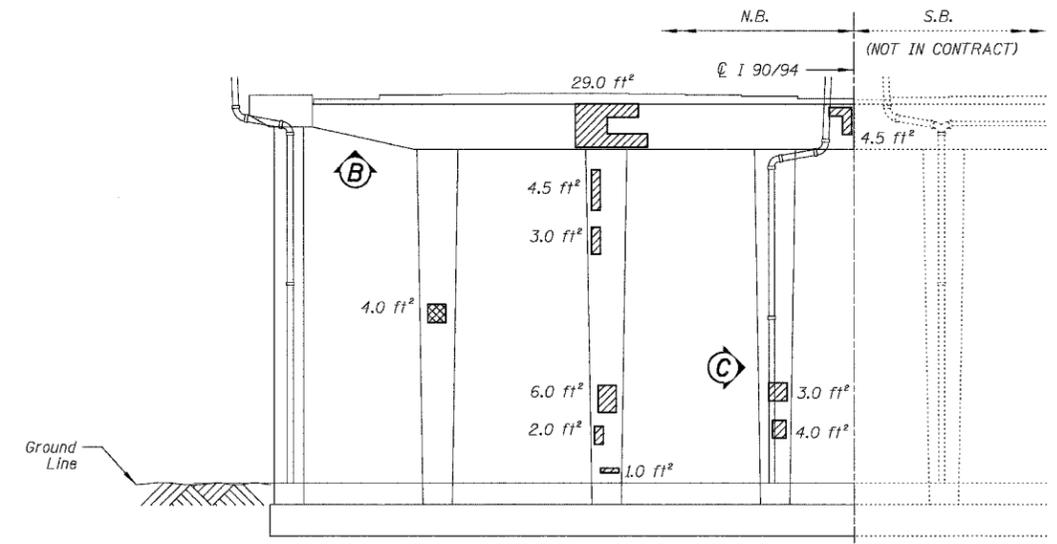

**PIER 24 - ELEVATION**  
(Looking East)

**BILL OF MATERIAL**

ITEM	UNIT	QUANTITY
High Performance Enhanced Shotcrete	SQ. FT.	113.9
Formed Concrete Repair (Depth Greater Than 5')	SQ. FT.	4.6

REVISIONS	
NAME	DATE

ILLINOIS DEPARTMENT OF TRANSPORTATION  
 F.A.I. 94/90 (DAN RYAN EXPRESSWAY)  
 NB DAN RYAN ELEVATED BRIDGE  
 REPAIR FROM 15TH TO 28TH STREETS  
 CONCRETE PIER REPAIRS  
 SN 016-1117, PIERS 24,25  
 SCALE: NTS  
 DATE: 7/22/2005  
 DRAWN BY: BDC  
 CHECKED BY: BLU

BOWMAN, BARRETT & ASSOCIATES INC.  
 CONSULTING ENGINEERS  
 Chicago, Illinois  
 312.228.0100  
 www.bbainc.com

For Notes and Legend See Sheet 253.