



 


F.A.U. RTE.	SECTION	COUNTY	TOTAL SHEETS	SHEET NO.
3751		WILL	61	10
STA.		TO STA.		
FED. ROAD DIST. NO.		ILLINOIS	FED. AID PROJECT	
99-00030-00-PV		83803		

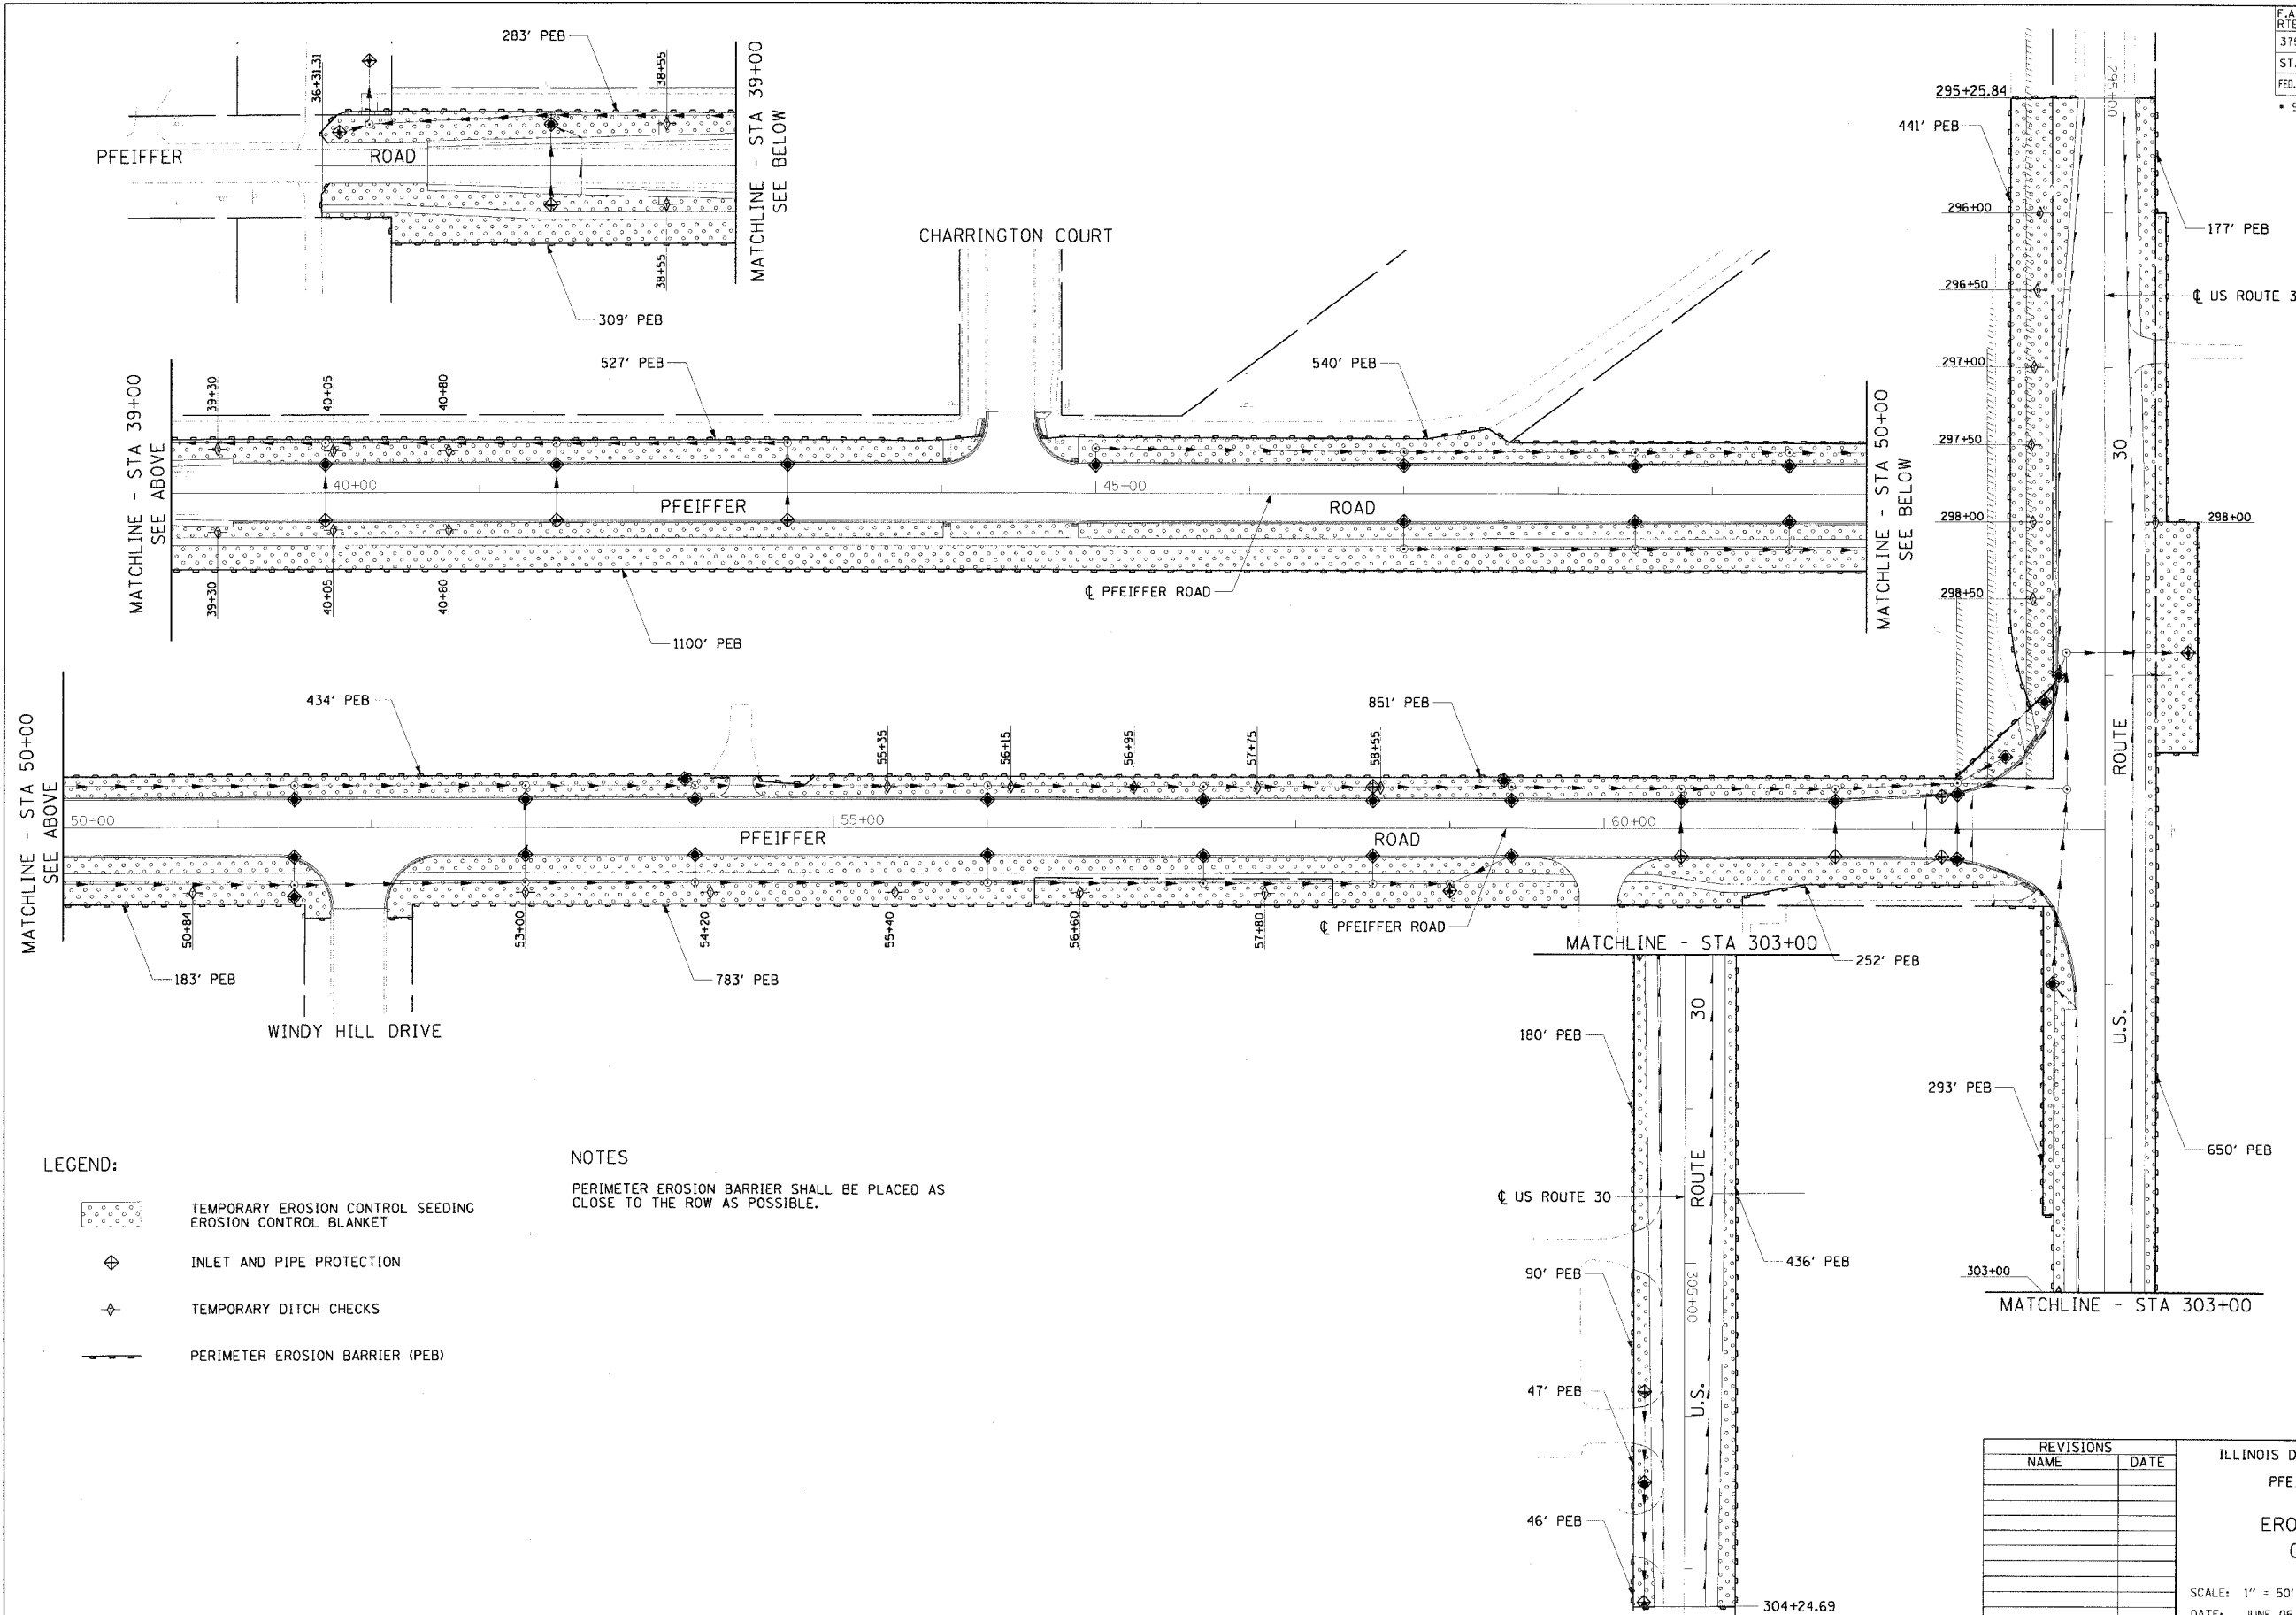

LEGEND:

-  TEMPORARY EROSION CONTROL SEEDING
EROSION CONTROL BLANKET
-  INLET AND PIPE PROTECTION
-  TEMPORARY DITCH CHECKS
-  PERIMETER EROSION BARRIER (PEB)

NOTES

PERIMETER EROSION BARRIER SHALL BE PLACED AS CLOSE TO THE ROW AS POSSIBLE.

REVISIONS	
NAME	DATE

ILLINOIS DEPARTMENT OF TRANSPORTATION
PFEIFFER ROAD IMPROVEMENT
EROSION AND SEDIMENT
CONTROL DETAILS

SCALE: 1" = 50'
DATE: JUNE 06, 2005
DRAWN BY:
DESIGNED BY: RMC
CHECKED BY: RMC