



RT. FAI-80

SEC. 06-2HB-1

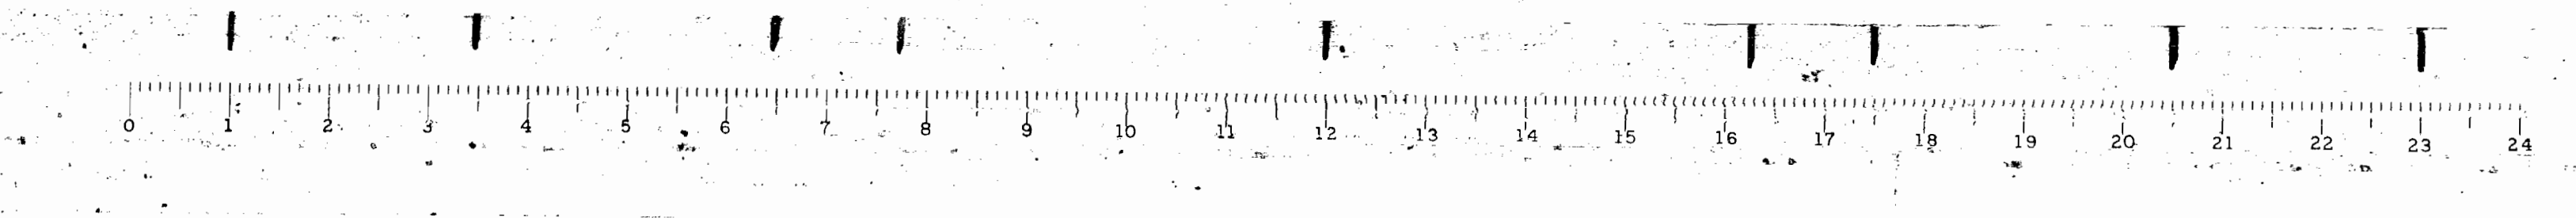

SHEET NO.	DESCRIPTION
1	TITLE SHEET
2-3	TYPICAL SECTIONS; S.B.I. ROUTE 88 S.B.I. ROUTE 88 DETOUR ROAD
4	F.A.I. ROUTE 80
4-A	GENERAL NOTES & SUMMARY OF QUANTITIES SCHEDULE OF CLASS X CONC. REINF. BARS CULVERTS & STORM SEWERS
5	PLAN AND PROFILE SHEET - S.B.I. ROUTE 88 STAS. 1418+00 - 1448+00
6	PLAN AND PROFILE SHEET - S.B.I. ROUTE 88 DETOUR ROAD STAS. 0+00 - 28+00
7	PLAN AND PROFILE SHEET - F.A.I. ROUTE 80 STAS. 435+00 - 480+00
8 - 22	STRUCTURE PLANS SEC. 06-2HB-1 STA. 475+09.54 (SHEET 21 DELETED)
23 - 28	CROSS SECTIONS - S.B.I. ROUTE 88 STAS. 1415+00 - 1446+35
29 - 30	CROSS SECTIONS - S.B.I. ROUTE 88, DETOUR ROAD STAS. 0+00 - 28+00
31 - 32	CROSS SECTIONS - F.A.I. ROUTE 80 STAS. 465+00 - 476+00
33	TYPICAL SECTION OF PROPERTY ENTRANCE SPECIAL DESIGN FOR WIDTH TRANSITION MANHOLES, SPECIAL
34	STD. 1516S FRAMES AND GRATES STD. 1740-1 RIGHT OF WAY MARKERS STD. 2115-1 PAVEMENT FABRIC
35	STD. 1903-3 BRIDGE APPROACHES
36	STD. 1776R MAIL BOX TURNOUT STD. 1971-3 "ROAD UNDER CONSTRUCTION" SIGN STD. 2113 NAME PLATES
37	STD. 1972-1 DESIGN FOR BARRICADE STD. 2114 SLOW AND STOP SIGN STD. 1687-3 STEEL PLATE BEAM GUARD RAIL STD. 2102 HEADWALLS FOR MULTIPLE PIPE CULVERTS 15" - 36"
39	STD. 2143 WIDTH TRANSITION STD. 2153-2 SIGN FOR INTERSTATE SYSTEM PROJECT STD. 2068R 24" PC. CONC. PAVEMENT WITH 10' SHOULDER
40	STD. 1766-3 LONGITUDINAL METAL JOINT

STATE OF ILLINOIS DEPARTMENT OF PUBLIC WORKS AND BUILDINGS DIVISION OF HIGHWAYS PLANS FOR PROPOSED FEDERAL AID HIGHWAY

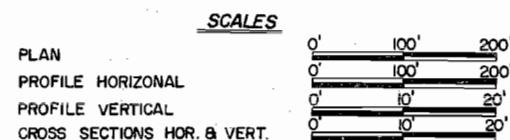


F.A.I. ROUTE 80 SECTION 06-2HB-1
F.A. PROJECT 1-80-1(46) 45
BUREAU COUNTY

FEDERAL AID ROUTE NO.	SEC.	COUNTY	TOTAL SHEETS	SHEET NO.
80	06-2HB-1	BUREAU	40	1
E. P. R. REG. NO. 4 ILLINOIS PROJECT 1-80-1(46) 45				



PROJECT 1-80-1(46) 45 - SECTION 06-2HB-1
INCLUDES THE CONSTRUCTION OF A 4-SPAN
WF BEAM GRADE SEPARATION STRUCTURE
(CARRYING THE RELOCATION OF S.B.I. ROUTE
88 OVER F.A.I. ROUTE 80) ON R.C. PIERS
AND ABUTMENTS, SPANS 2 AT 86'-9", 1 AT
50'-6", 1 AT 42'-6" AT STA. 475+09.54 AND
THE RELOCATION & RECONSTRUCTION OF 0.408
MILES OF S.B.I. ROUTE 88 ADJACENT TO
THE PROPOSED STRUCTURE, WITH THE
EXCEPTION OF FURNISHING, FABRICATING, SHOP
PAINTING AND DELIVERY OF THE STRUCTURAL
STEEL.

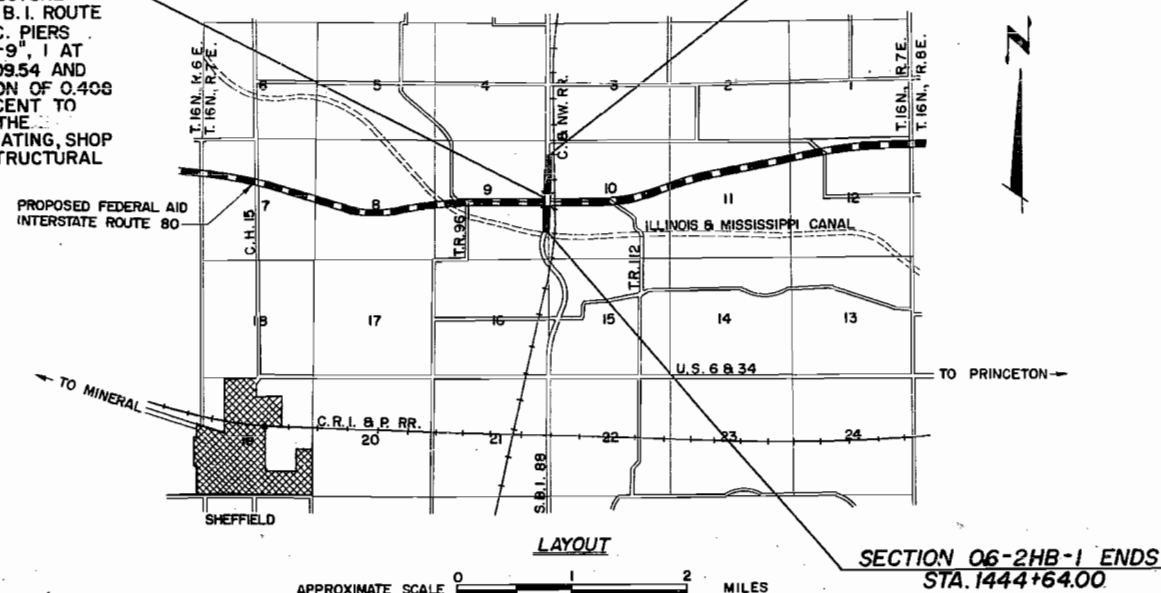

NET LENGTH OF SECTION = 2421.86 FT. = 0.459 MILES
NET LENGTH OF PROJECT = 0.00 FT. = 0.000 MILES

HIGHWAY CLASSIFICATION
S.B.I. ROUTES 38 - 550 - T - 7C
F.A.I. ROUTE 80 - 1976 - T - 70

JOB NO. 22675

F.A.I. ROUTE 80 SECTION 06-2HB-1 BUREAU COUNTY

W.E. Baumann 5-14-62

STATE OF ILLINOIS
DEPARTMENT OF PUBLIC WORKS AND BUILDINGS
DIVISION OF HIGHWAYS

SUBMITTED 9-10-1962

EXAMINED September 24, 1962
DISTRICT ENGINEER
ENGINEER OF ROAD PLANS & CONTRACTS

PASSED September 24, 1962
ENGINEER OF DESIGN

APPROVED September 24, 1962
CHIEF HIGHWAY ENGINEER

APPROVED September 24, 1962
DIRECTOR

PLANS PREPARED BY
MISSMAN, STANLEY, FARMER & ASSOCIATES
CIVIL ENGINEERS
ROCK ISLAND, ILLINOIS
E.E. Baumann 4/30/62

DEPARTMENT OF COMMERCE
BUREAU OF PUBLIC ROADS

APPROVED: _____
DIVISION ENGINEER

DATE: _____

STATE OF ILLINOIS

DEPARTMENT OF PUBLIC WORKS AND BUILDINGS

DIVISION OF HIGHWAYS

PLANS FOR PROPOSED

FEDERAL AID HIGHWAY

FEDERAL AID ROUTE NO.	SEC.	COUNTY	TOTAL SHEETS	SHEET NO.
80	06-2HB-1	BUREAU	1	1
R. P. R. REG. NO. 4 ILLINOIS PROJECT I-80-1(46) 45				

PLAN	0'	100'	200'
PROFILE HORIZONTAL	0'	100'	200'
PROFILE VERTICAL	0'	10'	20'
CROSS SECTIONS HOR. & VERT.	0'	10'	20'

F. A. I. ROUTE 80 SECTION 06-2HB-1, 06-2HF-1
F. A. PROJECT I-80-1(46) 45
BUREAU COUNTY



LOCATION OF SECTION INDICATED THUS: —


Special Cover Sheet Prepared for Bureau of Public Roads.

W.E. Bauman 5-14-62

PROJECT I-80-1(46) 45 - SECTION 06-2HB-1 INCLUDES THE CONSTRUCTION OF A 4-SPAN WF BEAM GRADE SEPARATION STRUCTURE (CARRYING THE RELOCATION OF S.B.I. ROUTE 88 OVER F.A.I. ROUTE 80) ON R.C. PIERS AND ABUTMENTS, SPANS 2 AT 86'-9", 1 AT 50'-6", 1 AT 42'-6" AT STA. 475+09.54 AND THE RELOCATION & RECONSTRUCTION OF 0.408 MILES OF S.B.I. ROUTE 88 ADJACENT TO THE PROPOSED STRUCTURE, WITH THE EXCEPTION OF FURNISHING, FABRICATING, SHOP PAINTING AND DELIVERY OF THE STRUCTURAL STEEL.

Project I-80-1(46) 45 - Section 06-2HF-1 includes: Furnishing, fabricating, shop painting and delivery of the structural steel for a 4-span WF-beam grade separation structure (carrying S.B.I. Route 88 over F.A.I. Route 80), spans 2 @ 86'-9", 1 @ 50'-6" and 1 @ 42'-6" at station 475+09.54.

PROPOSED FEDERAL AID INTERSTATE ROUTE 80

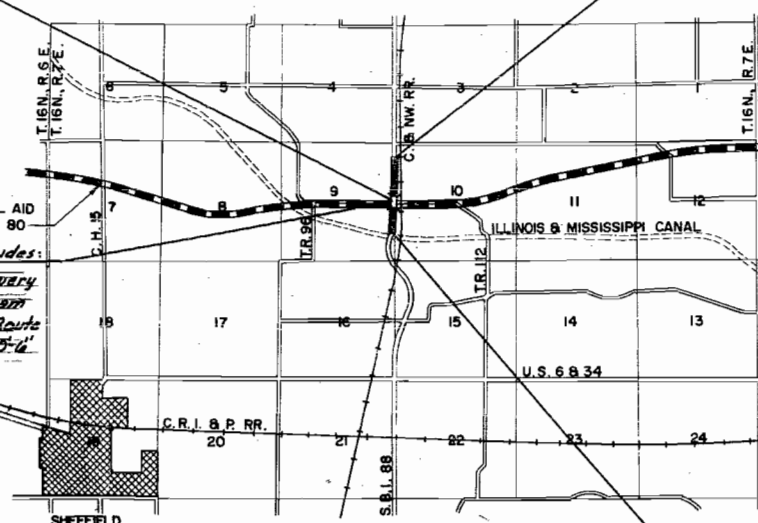

LAYOUT

APPROXIMATE SCALE 0 1 2 MILES

NET LENGTH OF SECTION 06-2HB-1 = 2421.86 FT. = 0.459 MI.
NET LENGTH OF PROJECT I-80-1(46) 45 = 0.00 FT. = 0.00 MI.


HIGHWAY CLASSIFICATION
S.B.I. ROUTE 88 - 550 - T - 70
F.A.I. ROUTE 80 - 1976 - T - 70

PLANS PREPARED BY
MISSMAN, STANLEY, FARMER & ASSOCIATES
CIVIL ENGINEERS
ROCK ISLAND, ILLINOIS
E.E. Missman 4/30/62

DEPARTMENT OF COMMERCE
BUREAU OF PUBLIC ROADS
APPROVED: [Signature]
DIVISION ENGINEER
DATE

F.A.I. Route No.	SECTION	COUNTY	TOTAL SHEETS	SHEET NO.
80	26-218-1	BUREAU	40	2
FED. ROAD DIST. NO. 7	ILLINOIS	PROJECT		

TYPICAL SECTION THRU PROPOSED DETOUR ROAD (STA. 0+00 - STA. 28+48.37 (S.B.I. RTE. 88))

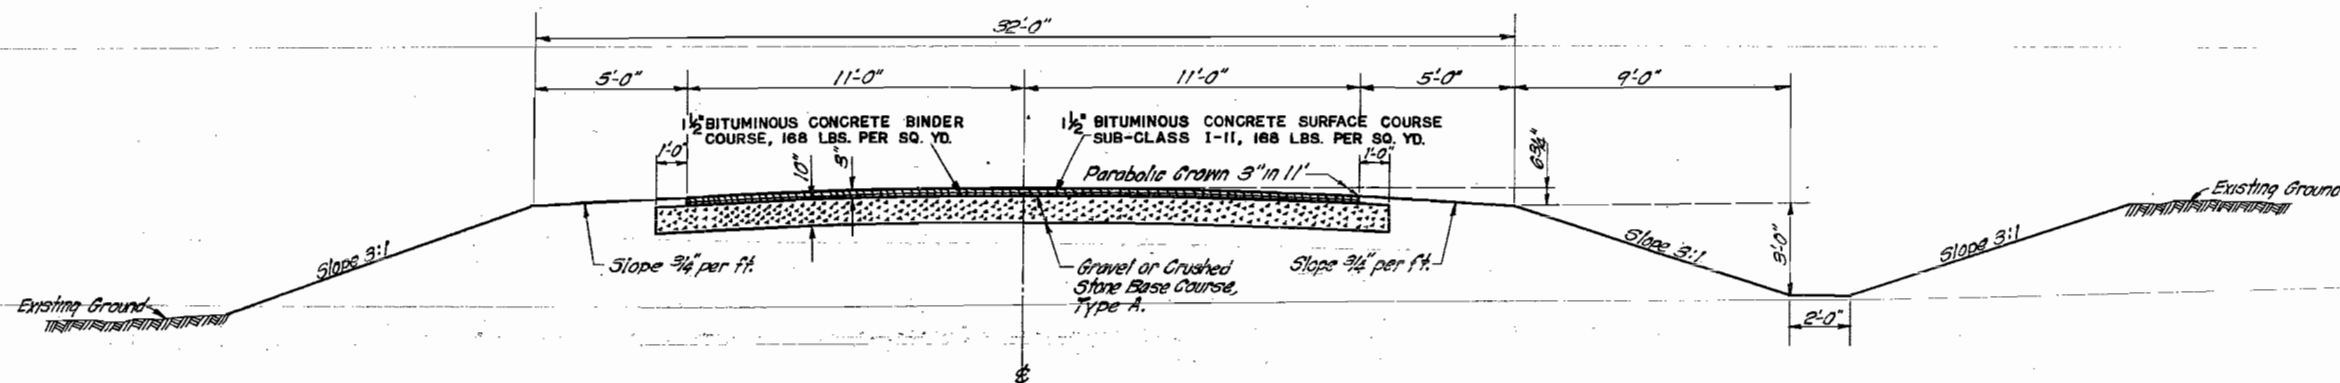


FILL SECTION
Construct as shown on
Station Cross Sections

CUT SECTION
Construct as shown on
Station Cross Sections

THE THICKNESS OF BITUMINOUS MIXTURE SHOWN ON THE PLANS IS THE NOMINAL THICKNESS. DEVIATIONS FROM THE NOMINAL THICKNESS WILL BE PERMITTED WHEN SUCH DEVIATIONS OCCUR DUE TO IRREGULARITIES IN THE EXISTING SURFACE OR BASE COURSE ON WHICH THE BITUMINOUS MIXTURE IS PLACED.

TYPICAL SECTION THRU PROPOSED IMPROVEMENT (S.B.I. ROUTE 88 - STAS. 1420+42.14 - 1444+64.00)

Federal Aid Route No.	SECTION	COUNTY	TOTAL SHEETS	SHEET NO.
80	26-218-1	BUREAU	40	2
FED. ROAD DIST. NO. 7	ILLINOIS	PROJECT		

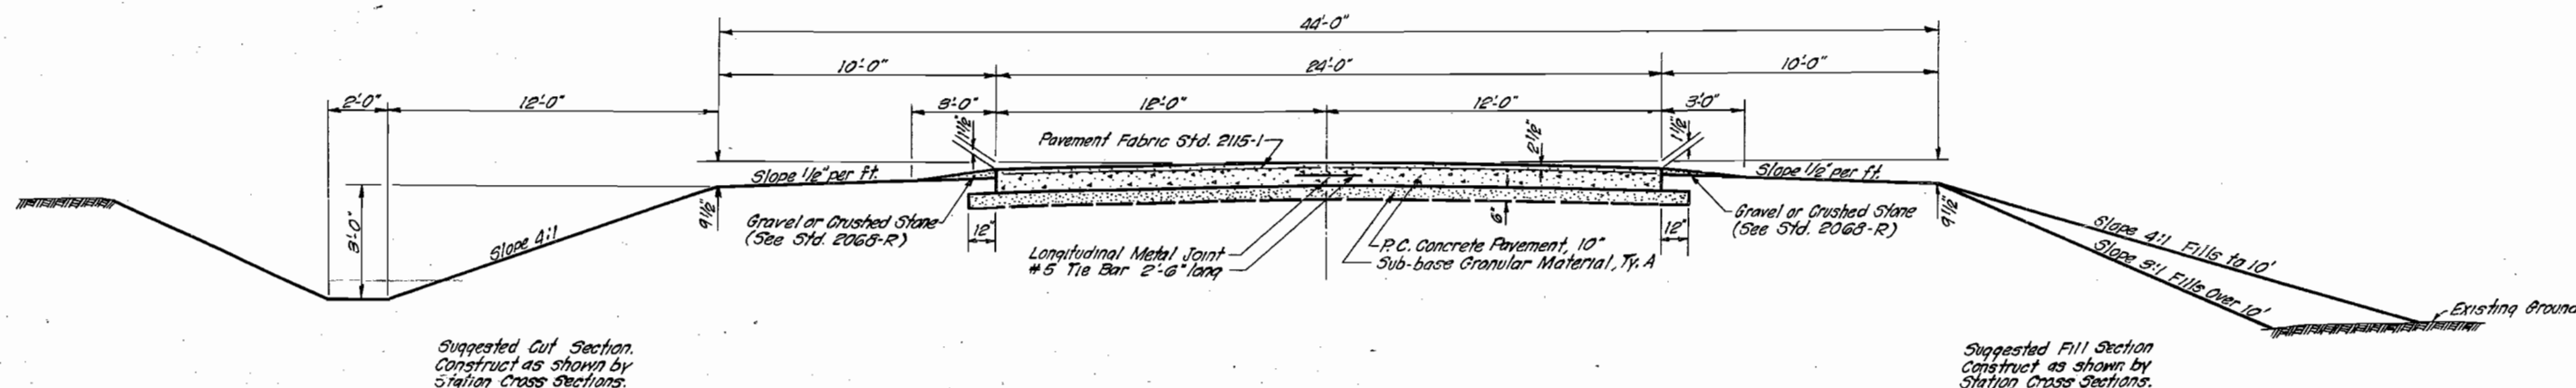


Suggested Cut Section.
Construct as shown by
Station Cross Sections.

Suggested Fill Section
Construct as shown by
Station Cross Sections.

THE NOMINAL THICKNESS FOR SUB-BASE GRANULAR MATERIAL AND STABILIZED SHOULDERS ALTERNATES "A", "B" OR "C" BASE AND SURFACE COURSES ARE SHOWN ON THE TYPICAL SECTIONS, STANDARDS, SCHEDULES OR SPECIAL DETAILS. THE CONSTRUCTED THICKNESSES OF THE ABOVE ITEMS SHALL NOT BE LESS THAN 90 PER CENT OF THE NOMINAL THICKNESS AT ANY LOCATION.

TYPICAL SECTIONS THRU PROPOSED IMPROVEMENT (F.A.I. ROUTE 80)

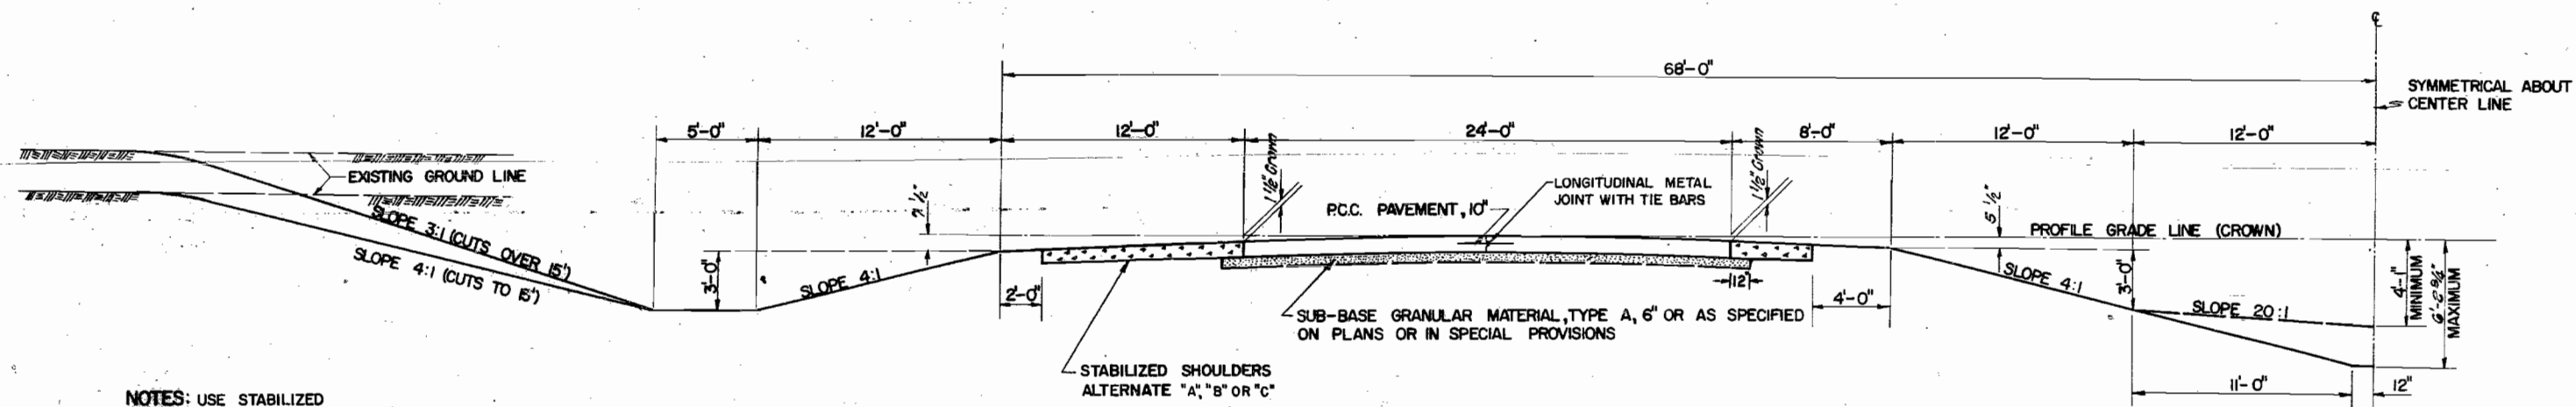


NORMAL SECTION IN CUT

NOTES: USE STABILIZED SHOULDER CONSTRUCTION (RURAL AREAS)

SEE STANDARD 2068R FOR JOINT DETAILS

SEE STANDARD 21151 FOR PAVEMENT FABRIC DETAILS

SHOULDERS AND SIDESLOPES SHALL BE ROUNDED 12" IN EACH DIRECTION FROM THE TANGENT INTERSECTION OF THESE SURFACES

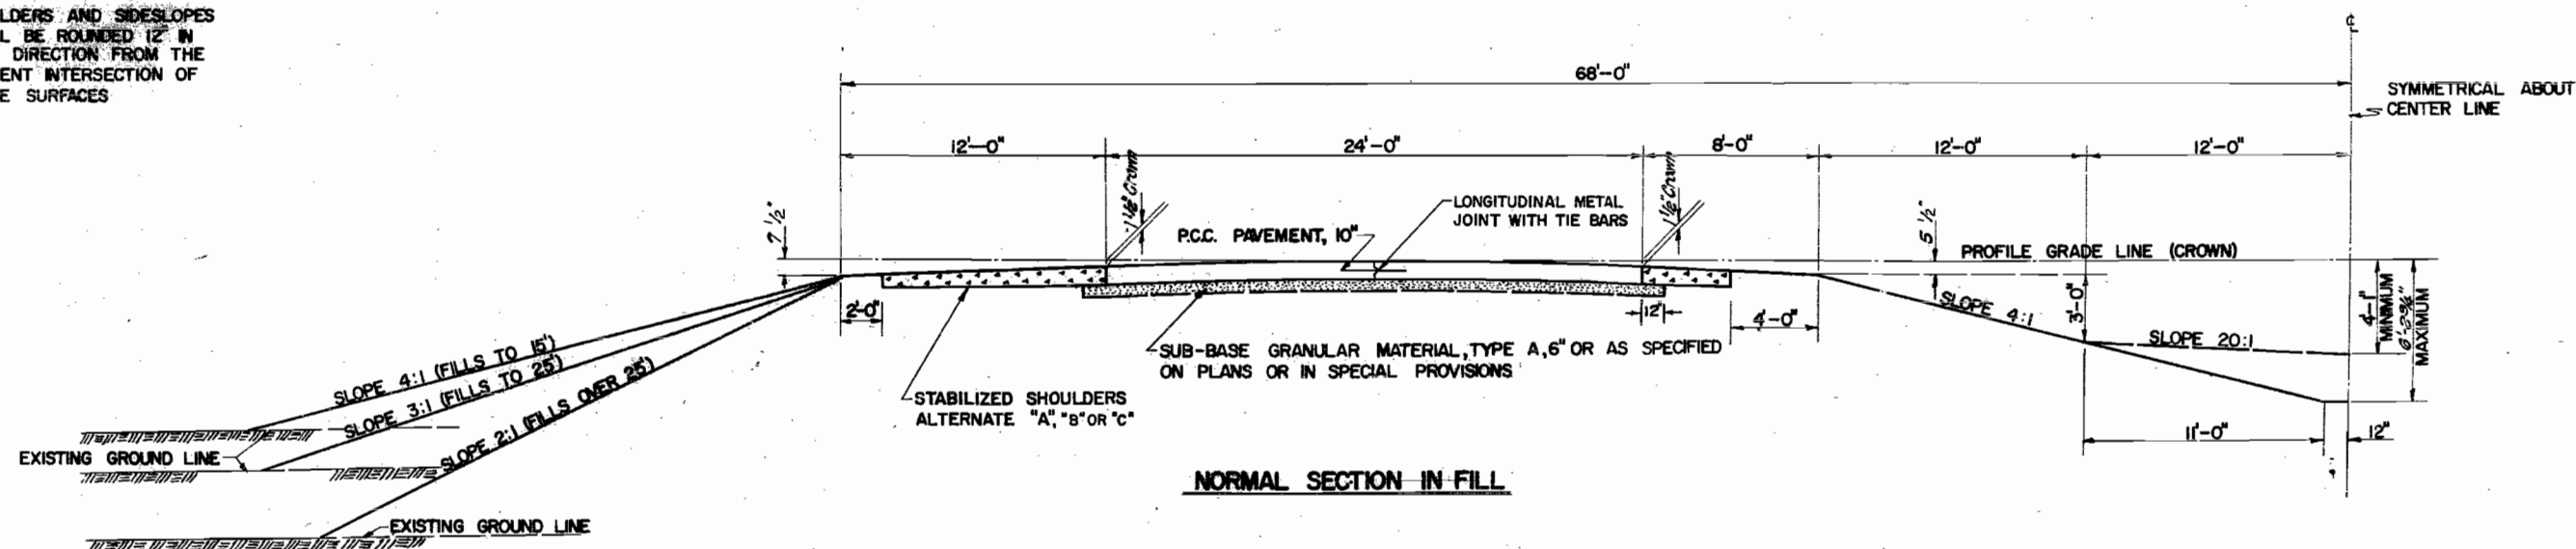

NORMAL SECTION IN FILL

FOR INFORMATION ONLY.....
TO BE CONSTRUCTED BY OTHERS

THE NOMINAL THICKNESSES FOR SUB-BASE GRANULAR MATERIAL AND STABILIZED SHOULDERS ALTERNATE "A", "B" OR "C" BASE AND SURFACE COURSES ARE SHOWN ON THE TYPICAL SECTIONS, STANDARDS, SPECIFICATIONS OR SPECIAL DETAILS. THE CONSTRUCTED THICKNESSES OF THE ABOVE ITEMS SHALL NOT BE LESS THAN 90% PER CENT OF THE NOMINAL THICKNESS AT ANY LOCATION.

SUMMARY OF QUANTITIES

F.A.I. Route No.	SECTION	COUNTY	TOTAL SHEETS	SHEET NO.
80	06-2HB-1	BUREAU		4
FED. ROAD DIST. NO. 7 ILLINOIS PROJECT				

QUANTITY IN STRUCTURE SEC. 06-2HB-1 STA. 1432+62.61	QUANTITY IN ROADWAY SEC. 06-2HB-1	TOTAL QUANTITY SEC. 06-2HB-1	UNIT	ITEM	CODE NUMBER
	110	110	IN. DIA.	TREE REMOVAL (6 TO 15 INCH DIAMETER)	010001
	188	188	IN. DIA.	TREE REMOVAL (OVER 15 INCH DIAMETER)	010002
	10.3	10.3	UNIT	HEDGE REMOVAL	010006
	99,381	99,381	CU. YD.	EARTH EXCAVATION	011001
	2,124	2,124	TON	SUB-BASE - - GRANULAR MATERIAL, TYPE A	024001
	4,090	4,090	TON	GRAVEL OR CRUSHED STONE BASE COURSE, TYPE A	029001
	2,660	2,660	GALLON	BITUMINOUS MATERIALS (PRIME COAT)	046001
	543	543	TON	BITUMINOUS CONCRETE BINDER COURSE	046008
	549	549	TON	BITUMINOUS CONCRETE SURFACE COURSE, SUB-CLASS 1-11, 1 1/2" THICK	046007
	6,898	6,898	SQ. YD.	PORTLAND CEMENT CONCRETE PAVEMENT 10"	046005
	222	222	SQ. YD.	PORTLAND CEMENT CONCRETE PAVEMENT 16 1/2 - 10 1/2 - 16 1/2	048011
	2	2	UNIT	REMOVING AND REPLACING CURING COVERING	048018
	5,898	5,898	SQ. YD.	PAVEMENT FABRIC	048019
185		185	CU. YD.	CLASS A EXCAVATION FOR STRUCTURES	050001
548.6	3.4	552.0	CU. YD.	CLASS X CONCRETE	052003
1,130	3.8	3.8	CU. YD.	CLASS X CONCRETE (HEADWALLS)	052016
304,840	5,898	304,840	SQ. YD.	PROTECTIVE COAT	052001
			POUND	ERECTING STRUCTURAL STEEL	054003
536		536	LIN. FT.	FURNISHING AND ERECTING METAL HANDRAIL	055001
	226	226	LIN. FT.	PIPE CULVERT TYPE 2A, 30"	058032
			LIN. FT.	PIPE CULVERT, TYPE 1 15"	058199
	166	166	LIN. FT.	PIPE CULVERT, TYPE 1 36"	058206
	56	56	LIN. FT.	PIPE CULVERT, TYPE 2 15"	058222
	138	138	LIN. FT.	PIPE CULVERT, TYPE 2 15"	058222
91,940	15,020	106,960	POUND	REINFORCEMENT BARS	059001
1,854		1,854	LIN. FT.	FURNISHING-CREOSOTED PILES 20.1 - 38 FEET	060005
1		1	EACH	TEST PILE TIMBER	060007
1,854		1,854	LIN. FT.	DRIVING TIMBER PILES	060008
1,000		1,000	LIN. FT.	DRIVING CONCRETE PILES	060043
1,000		1,000	LIN. FT.	FURNISHING CONCRETE PILES	060044
1		1	EACH	TEST PILE CONCRETE	060047
2		2	EACH	NAME PLATES	061001
	270	270	LIN. FT.	STORM SEWER, TYPE 2, REINFORCED CONCRETE CULVERT, STORM DRAIN, AND SEWER PIPE, CLASS II 10"	066209
	2	2	EACH	MANHOLES, SPECIAL, 4 FT. DIAMETER	075207
	2,510	2,510	SQ. YD.	PAVEMENT REMOVAL	082001
	978	978	LIN. FT.	GUTTER REMOVAL	082004
479		479	SQ. YD.	SLOPE WALL 4 INCH	083002
	450	450	LIN. FT.	STEEL PLATE-BEAM GUARD RAIL	094001
	258	258	LIN. FT.	REMOVING AND RESETTNG GUARD RAIL	094005
	516	516	LIN. FT.	WOOD GUARD RAIL REMOVAL	098002
	120	120	CU. YD.	SALVAGED AGGREGATE	101006
	1,373	1,373	CU. YD.	STOCK-PILING SALVAGED AGGREGATE	101007
	10	10	EACH	FURNISHING AND ERECTING RIGHT OF WAY MARKERS	104001
	4.1	4.1	ACRE	TEMPORARY SEEDING	110001
	4.1	4.1	ACRE	COMPLETE SEEDING	110004
	0.7	0.7	T.N.	FERTILIZER NUTRIENTS	110005
	20	20	TON	STRAW FOR ASPHALT-COATED MULCH	111002
	1,700	1,700	GAL.	EMULSIFIED ASPHALT	111003
	1,972	1,972	SQ. YD.	SODDING	112001
	5	5	UNIT	SUPPLEMENTAL WATERING	112002
200		200	LIN. FT.	INCIDENTAL BITUMINOUS SURFACING	200042
			LIN. FT.	EXPLORATION TRENCH 52" DEPTH	201002

GENERAL NOTES

ENTIRE SECTION INSPECTED AND APPROVED AS TO POLICY.

DATE: 9-10-1962

DISTRICT ENGINEER: M. M. McFarland

CONSTRUCT PAVEMENT STD. 2068-R, 24'-0" P.C. CONCRETE PAVEMENT 10", 44'-0" SHOULDER TO SHOULDER STA. 1420+42.14 TO STA. 1430+81.92 AND STA. 1434+35.47 TO STA. 1444+04.06

AT THE LOCATIONS WHERE EXCAVATION QUANTITIES ON THE PLANS ARE INDICATED AS HAVING BEEN ESTIMATED, THE RESIDENT ENGINEER WILL OBTAIN ORIGINAL AND FINAL CROSS SECTIONS TO DETERMINE PAY QUANTITIES.

INSTALL CONTRACTION JOINTS IN THE PAVEMENT AT 100 FOOT CENTERS EXCEPT AS OTHERWISE NOTED ON THE PLANS.

EXCAVATION IN OLD GRAVEL OR MACADAM ROAD TO BE PAID FOR AS "EARTH EXCAVATION".

CONTRACTOR TO REMOVE ALL STRUCTURES WITHIN THE RIGHT OF WAY WITHOUT ADDITIONAL COMPENSATION, UNLESS EXTRA PAY IS SPECIFICALLY NOTED. SEE CROSS-SECTIONS FOR SPECIAL DITCHES AND BACKSLOPES. THE RESIDENT ENGINEER SHALL VERIFY ALL SPECIAL DITCH GRADES BEFORE THEIR CONSTRUCTION.

THE CONTRACTOR SHALL CAREFULLY PRESERVE ALL PROPERTY MARKS UNTIL AN OWNER OR AUTHORIZED SURVEYOR OR AGENT HAS WITNESSED OR OTHERWISE REFERENCED THEIR LOCATION.

THE EARTH REMOVED IN SHAPING THE SUBGRADE OF THE PAVEMENT AND NOT NEEDED TO COMPLETE THE EARTH SHOULDERS IMMEDIATELY ADJACENT THERETO, SHALL BE DISPOSED OF BY THE CONTRACTOR AS DIRECTED BY THE ENGINEER, WITHOUT ADDITIONAL COMPENSATION, IT BEING UNDERSTOOD THAT THE COST OF PERFORMING SUCH WORK IS INCLUDED IN THE CONTRACT UNIT PRICE FOR THE PARTICULAR TYPE OF EXCAVATION.

THE COST OF MAKING SEWER CONNECTIONS TO EXISTING DRAINAGE STRUCTURES AS INDICATED, SHALL BE INCLUDED IN THE VARIOUS UNIT PRICES FOR "STORM SEWERS".

CLEAN OUT ALL AR CULVERTS AND STREAM FLOWS TO THE RIGHT OF WAY LINES ON THE ENTIRE SECTION. COST TO BE INCLUDED IN THE CONTRACT UNIT PRICE PER CUBIC YARD FOR "EARTH EXCAVATION". NO EARTH EXCAVATION QUANTITIES TO BE PAID FOR AT THE VARIOUS LOCATIONS INVOLVED UNLESS NOTED IN THE PLANS.

WHERE EXCESS EARTH IS WASTED ON FIELDS, YARDS, BARNYARDS, AND OTHER PRIVATE PROPERTY THE CONTRACTOR SHALL PLACE THE MATERIAL AS DIRECTED BY THE ENGINEER AND IN SUCH A MANNER AS TO DRAIN PROPERLY. IT SHALL BE LEVELED OFF WITH A BLADE OR OTHER MACHINERY AND LEFT IN A NEAT AND PRESENTABLE CONDITION.

PLACE ADDITIONAL RIGHT OF WAY MARKERS THROUGHOUT THE SECTION AS DIRECTED BY THE ENGINEER. ESTIMATE: 10 EACH "FURNISHING AND ERECTING RIGHT OF WAY MARKERS".

THE CONTRACTOR SHALL REMOVE ALL ENTRANCE CULVERTS, WHICH ARE NOT TO BE LEFT IN PLACE, IN CONDITION FOR RE-USE. THEY SHALL BE CLEANED AND STORED ALONG THE RIGHT OF WAY AS DIRECTED. IN NO CASE SHALL THEY BE ROUGHLY HANDLED OR SHOVED BY HEAVY MACHINERY. UNUSABLE MATERIAL SHALL BE DISPOSED OF BY THE CONTRACTOR AT HIS EXPENSE. COST OF THE ABOVE WORK TO BE INCLUDED IN THE CONTRACT UNIT PRICE PER CUBIC YARD FOR "EARTH EXCAVATION".

THE LIMITS OF SEEDING SHALL INCLUDE ALL UNSURFACED AREAS WITHIN THE RIGHT OF WAY LINES. CONTRACTOR TO MULCH ALL AREAS TO BE SEEDED WITH ASPHALT COATED MULCH, ESTIMATE: 20 TONS "STRAW FOR ASPHALT COATED MULCH" - ESTIMATE: 1,700 GALS. "EMULSIFIED ASPHALT".

GRAVEL OR CRUSHED STONE SHOULDERS, TYPE B SHALL BE CONSTRUCTED. ESTIMATE: 120 CU. YD. "SALVAGED AGGREGATE".

A BITUMINOUS CONCRETE SURFACE SHALL BE APPLIED TO THE GRAVEL OR CRUSHED STONE BASE COURSE, TYPE A ON S.B.I. ROUTE 88 DETOUR ROAD. ESTIMATE: 843 TONS "BITUMINOUS CONCRETE BINDER COURSE", 547 TONS "BITUMINOUS CONCRETE SURFACE COURSE, SUB-CLASS 1-11, 1 1/2" THICK. ESTIMATE: 2,880 GALS. "BITUMINOUS MATERIALS (PRIME COAT)".

BARRICADES SHALL BE ERECTED IN ACCORDANCE WITH STANDARD NO. 1972-1 AT LOCATIONS SHOWN ON THE PLANS OR AS DIRECTED BY THE ENGINEER.

THE CONTRACTOR SHALL FERTILIZE AND WATER ALL AREAS TO BE SODDED. ESTIMATE: 5 UNIT "SUPPLEMENTAL WATERING".

SIDE SLOPES, INCLUDING THE EXISTING FILL SLOPES, ADJACENT TO EACH END OF BRIDGE STRUCTURES THAT ARE STEEPER THAN 3:1 SHALL BE SODDED IN ACCORDANCE WITH SECTION 112 OF THE STANDARD SPECIFICATIONS.

THE QUANTITY OF "SODDING" SHOWN IS INTENDED AS AN ESTIMATED ITEM ONLY. THE FINAL QUANTITY WILL BE DETERMINED IN THE FIELD, BY THE ENGINEER, AFTER FINAL GRADING IS COMPLETED AND CRITICAL AREAS ARE OBSERVED.

ALL POINTS OF CURVE, POINTS OF TANGENT, POINTS OF INTERSECTION, POINTS ON TANGENT AND OTHER SURVEY POINTS SHOWN ON THE PLAN AND PROFILE ARE ONE-HALF INCH SQUARE STEEL RODS UNLESS OTHERWISE INDICATED. POINTS SUBJECT TO THE POSSIBILITY OF LOSS DUE TO FARMING OPERATIONS WERE SET 8 TO 10 INCHES BELOW EXISTING GROUND.

TWO (2) SIGNS CONFORMING TO STANDARD 2153-2 SHALL BE ERECTED AT LOCATIONS SHOWN ON THE PLANS.

THE CONTRACTOR SHALL REMOVE AND DISPOSE OF ALL HOUSES, SHEDS, BUILDINGS OR OTHER STRUCTURES WITHIN THE RIGHT OF WAY UNLESS THEY ARE SPECIFICALLY NOTED TO BE SAVED OR TO BE REMOVED BY OTHERS. STRUCTURES SO REMOVED SHALL BECOME THE PROPERTY OF THE CONTRACTOR AND SHALL NOT BE PAID FOR AS A CONTRACT ITEM AS THE SALVAGE VALUE OF THE BUILDINGS SHALL BE CONSIDERED PAYMENT IN FULL FOR THE WORK PERFORMED. THIS WORK SHALL INCLUDE THE REMOVAL AND DISPOSAL OF ANY PORTION OF A BUILDING OR ITS FOUNDATION THAT MAY EXTEND OUTSIDE THE RIGHT OF WAY AND BACKFILLING, LANDSCAPING AND SEEDING THE AREA REGARDLESS OF ITS LOCATION.

FOUNDATIONS, WALLS, STEPS, WELLS OR OTHER UNDERGROUND STRUCTURES OF RESIDENCES, BUSINESS ESTABLISHMENTS, OR FARM UNITS ORIGINALLY LOCATED ON THE RIGHT OF WAY SHALL HAVE THE CONCRETE OR MASONRY REMOVED BY THE CONTRACTOR TO AN ELEVATION 12 INCHES BELOW THE SUBGRADE OR FINAL GROUND LINE.

BASEMENTS OR WELLS SHALL BE FILLED WITH EARTH UNLESS A PORTION OF THE STRUCTURE IS WITHIN THE ROADBED, IN WHICH CASE THE STRUCTURE SHALL BE FILLED IN ACCORDANCE WITH ARTICLES 19.2 AND 19.3 OF THE STANDARD SPECIFICATIONS. THE CONCRETE OR MASONRY FLOOR OF ANY BASEMENT TO BE FILLED SHALL BE BROKEN OR PERFORATED AS DIRECTED BY THE ENGINEER, TO ALLOW SEEPAGE.

THE COST OF REMOVING AND DISPOSING OF ANY CONCRETE OR MASONRY AND FILLING UNDERGROUND STRUCTURES AS DESCRIBED ABOVE SHALL BE CONSIDERED INCIDENTAL TO THIS CONTRACT UNLESS SPECIFICALLY ACCOUNTED FOR AS A PAY ITEM ON THE PLANS.

IF A BASEMENT LOCATED UNDER THE ROADBED IS PRESENTLY FILLED WITH MATERIAL UNSUITABLE IN THE OPINION OF THE ENGINEER, IT SHALL BE REMOVED AND PAID FOR AS "EARTH EXCAVATION" AND FILLED AS DESCRIBED ABOVE.

THE CONTRACTOR SHALL APPLY PROTECTIVE COAT WHERE REQUIRED BY THE ENGINEER.
EST. 6,948 SQ. YDS. PROTECTIVE COAT

BEFORE REMOVING EXISTING FENCE FROM AN AREA THAT CONTAINS LIVESTOCK, THE CONTRACTOR SHALL ERECT, AT LOCATIONS DESIGNATED BY THE ENGINEER, A TEMPORARY FENCE OR WIRE MEETING THE APPROVAL OF THE ENGINEER. THE COST OF ERECTING ANY TEMPORARY FENCING WILL NOT BE PAID FOR AS A SEPARATE ITEM BUT SHALL BE CONSIDERED AS INCIDENTAL TO THE CONTRACT.

WHEREVER IN THESE PLANS REFERENCE IS MADE TO THE "STANDARD SPECIFICATIONS", IT IS UNDERSTOOD TO INCLUDE THE "SUPPLEMENTAL SPECIFICATIONS, EFFECTIVE APRIL 2, 1962".

SBI ROUTE 88 SEC. 06-2HB-1
F.A. ROUTE 80 F.A. PROJ. 1-80-1464
BUREAU COUNTY
DISTRICT NO. 2 DIXON

CLASS X CONCRETE, REINFORCEMENT BARS, CULVERT &
STORM SEWER SCHEDULE

STATION NO.	CLASS X CONC. CU. YD.	CLASS X CONC HDWL. CU. YD.	REINFORCE. BARS LBS.	PIPE CULVERTS						STORM SEWERS			
				TYPE 1		TYPE 2		TYPE 2A		TYPE 2 R.C.P.			
				15"	36"	15"		30"		10"			
L 1419+12				34'									
R 1419+50				40'									
L 1419+83				44'									
L 1430+00										270'			
℄ 1430+81.92--													
1431+23.57 R.C. CAP	1.7		7415										
℄ 1432+62.61 BRIDGE	548.6		92070										
℄ 1433+93.82--													
1434+35.47 R.C. CAP	1.7		7415										
AR. 1439+00		3.8	190					226'					
DETOUR ROAD:													
AR. 13+00					56'								
AR. 16+00						138'							
AR. 23+00				48'									
TOTALS	552.0	3.8	107,090	166'	56'	138'		226'		270'			

SBI ROUTE
F.A. ROUTE
DISTRICT NO. 2
DRAWN E. A. Davenport 9-11-62
CHECKED

SEC.
F.A. PROJ.
COUNTY
DIXON
DATE
SCALE

PLAN	SURVEYED	BY	DATE
NO. 1 BOON	PLOTTED		
	ALIGNMENT CHECKED		
	BY J. F. WATKINS		
NO			

PROFILE	BY	DATE
NOTE BOOK		
SURVEYED		
PLOTTED		
GRAPHS CHECKED		
N.M. NOTES		
STRUCTURE SKETCHES		
NO		

STAS. 1+05 - 27+49 = 4015 TON
TR 112 RT. 14+40 = 55
BITUMINOUS CONCRETE BINDER COURSE
STAS. 1+05 - 27+49 = 543 TON
BITUMINOUS CONCRETE SURFACE COURSE - I-11, 1/2" THICK
STAS. 1+05 - 27+49 = 543 TON
BITUMINOUS MATERIALS (PRIME COAT)
STAS. 1+05 - 27+49 = 2640 GAL.

P.I. 1432+60.00
I. = 16° 28' 00"
D. = 0° 42' 00"
T. = 1184.36'
L. = 2352.38'
E. = 85.24'
R. = 8185.16'

PIPE CULVERTS, TYPE 1, 36"
A-R STA. 13+00 56 LIN. FT.

PIPE CULVERTS, TYPE 1, 15"
A-R STA. 23+00 48 LIN. FT.

PIPE CULVERTS, TYPE 2, 15"
A-R STA. 16+00 138 LIN. FT.

NOTE: PIPE CULVERTS A-R STAS. 13+00, 16+00 AND 23+00 TO BE REMOVED AFTER THE DETOUR ROAD IS ABANDONED AND PLACED ALONG THE R.O.W. AT LOCATIONS AS DIRECTED BY THE ENGINEER AT NO EXTRA COMPENSATION.

STOCK-PILING SALVAGED AGGREGATE
(FROM DETOUR ROAD MATERIAL) 1373 CU. YDS.


NOTE: THE AGGREGATE SHALL BE STOCK-PILED ON THE RIGHT LANE OF F.A.I. ROUTE 80, STA. 470+00 - STA. 473+00, AS DIRECTED BY THE ENGINEER.

DETOUR ROAD CURVE DATA

CURVE 1	CURVE 2	CURVE 3
P.I. 0+64.92	P.I. 24+00.13	P.I. 27+28.67
I = 11°00'00"	I = 26°32'00"	I = 32°00'00"
D = 8°30'00"	D = 8°30'00"	D = 13°00'00"
T = 64.92'	T = 158.97'	T = 126.45'
L = 129.41'	L = 312.16'	L = 246.15'
E = 3.12'	E = 18.48'	E = 17.77'
R = 674.22'	R = 674.22'	R = 440.97'
Super: None	Super: None	Super: None

S.B.I. 88 DETOUR ROAD CONSTRUCTION
ENDS STA. 28+48.37


NOTE: THIS SHEET SHOWS ONLY THE DETAILS OF S.B.I. 88 DETOUR ROAD.

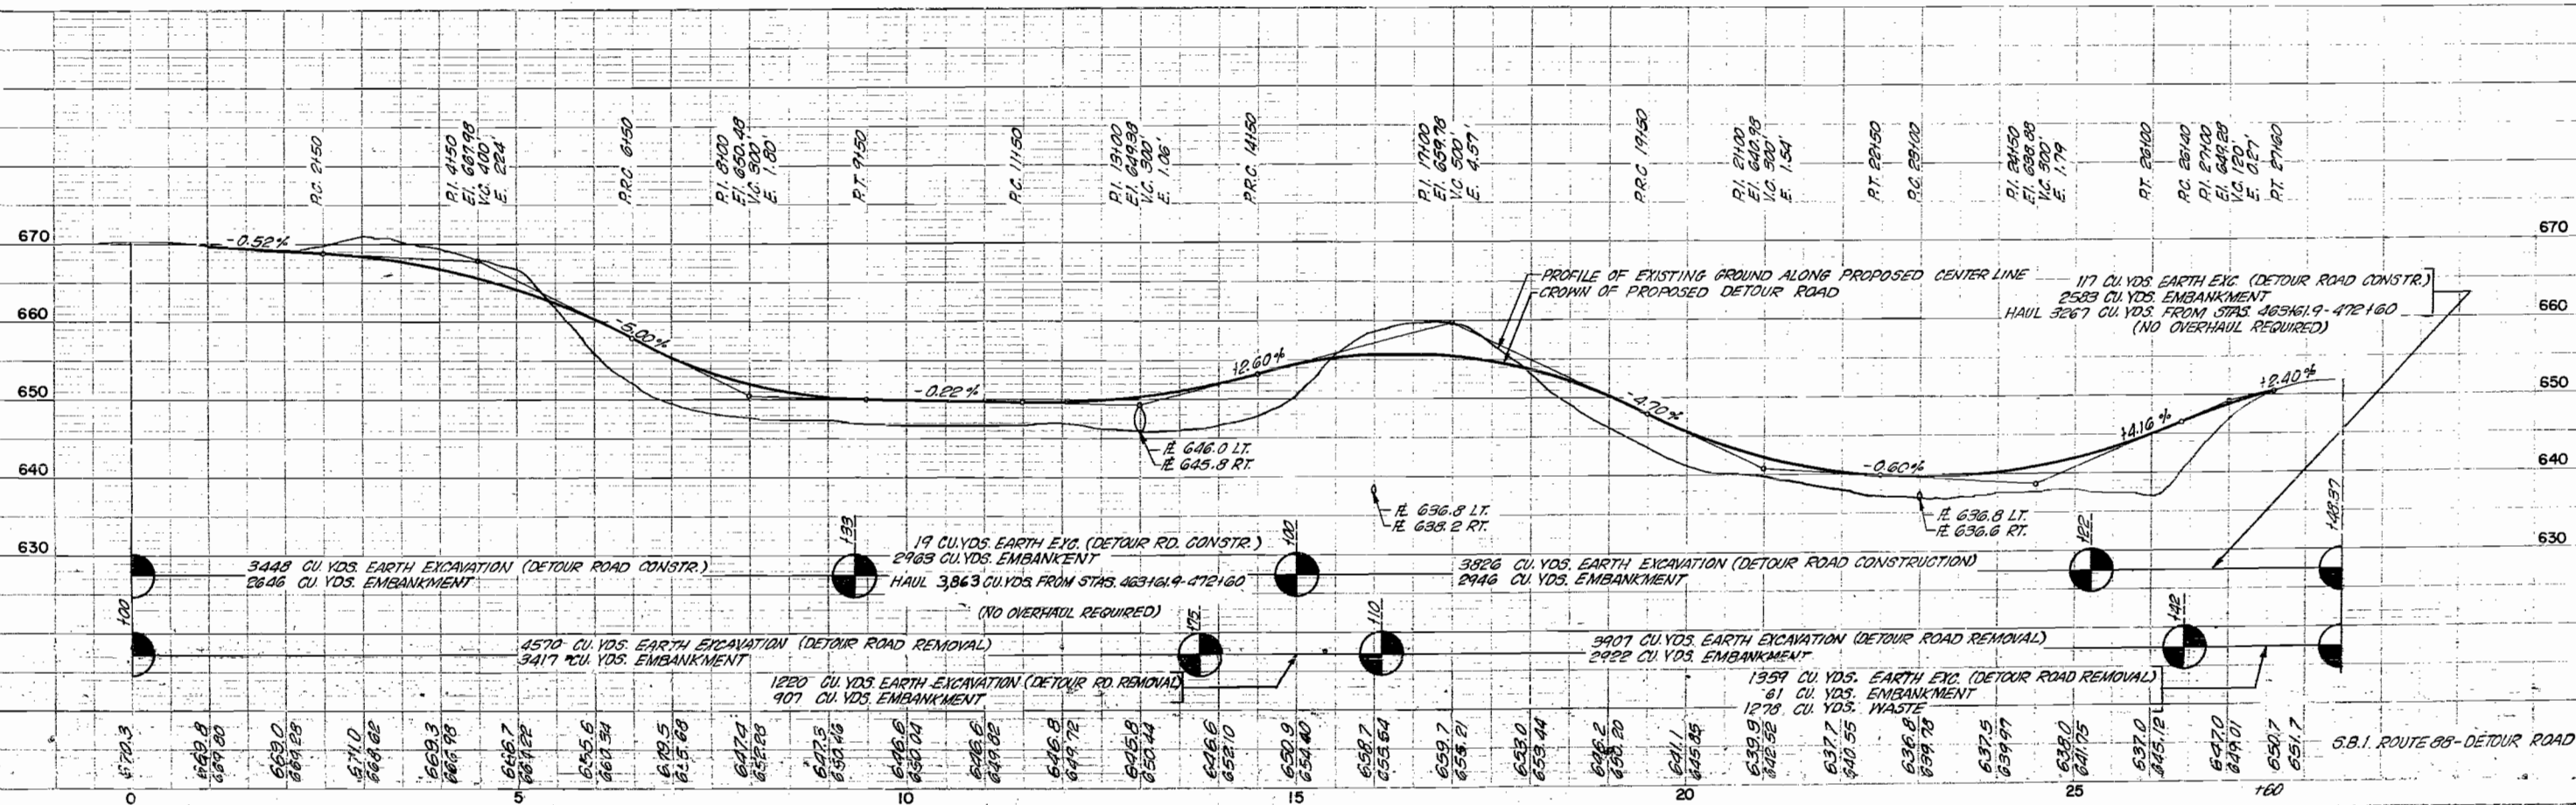

U.S.G.S. DATUM
5TH G. A. 1929


BECKHAM A. DYE & HARRIET DYE

SECTION	COUNTY	TOTAL	SHEET
06-2HB-1	BUREAU	40	7
STA. 453+00	TO STA. 480+00		

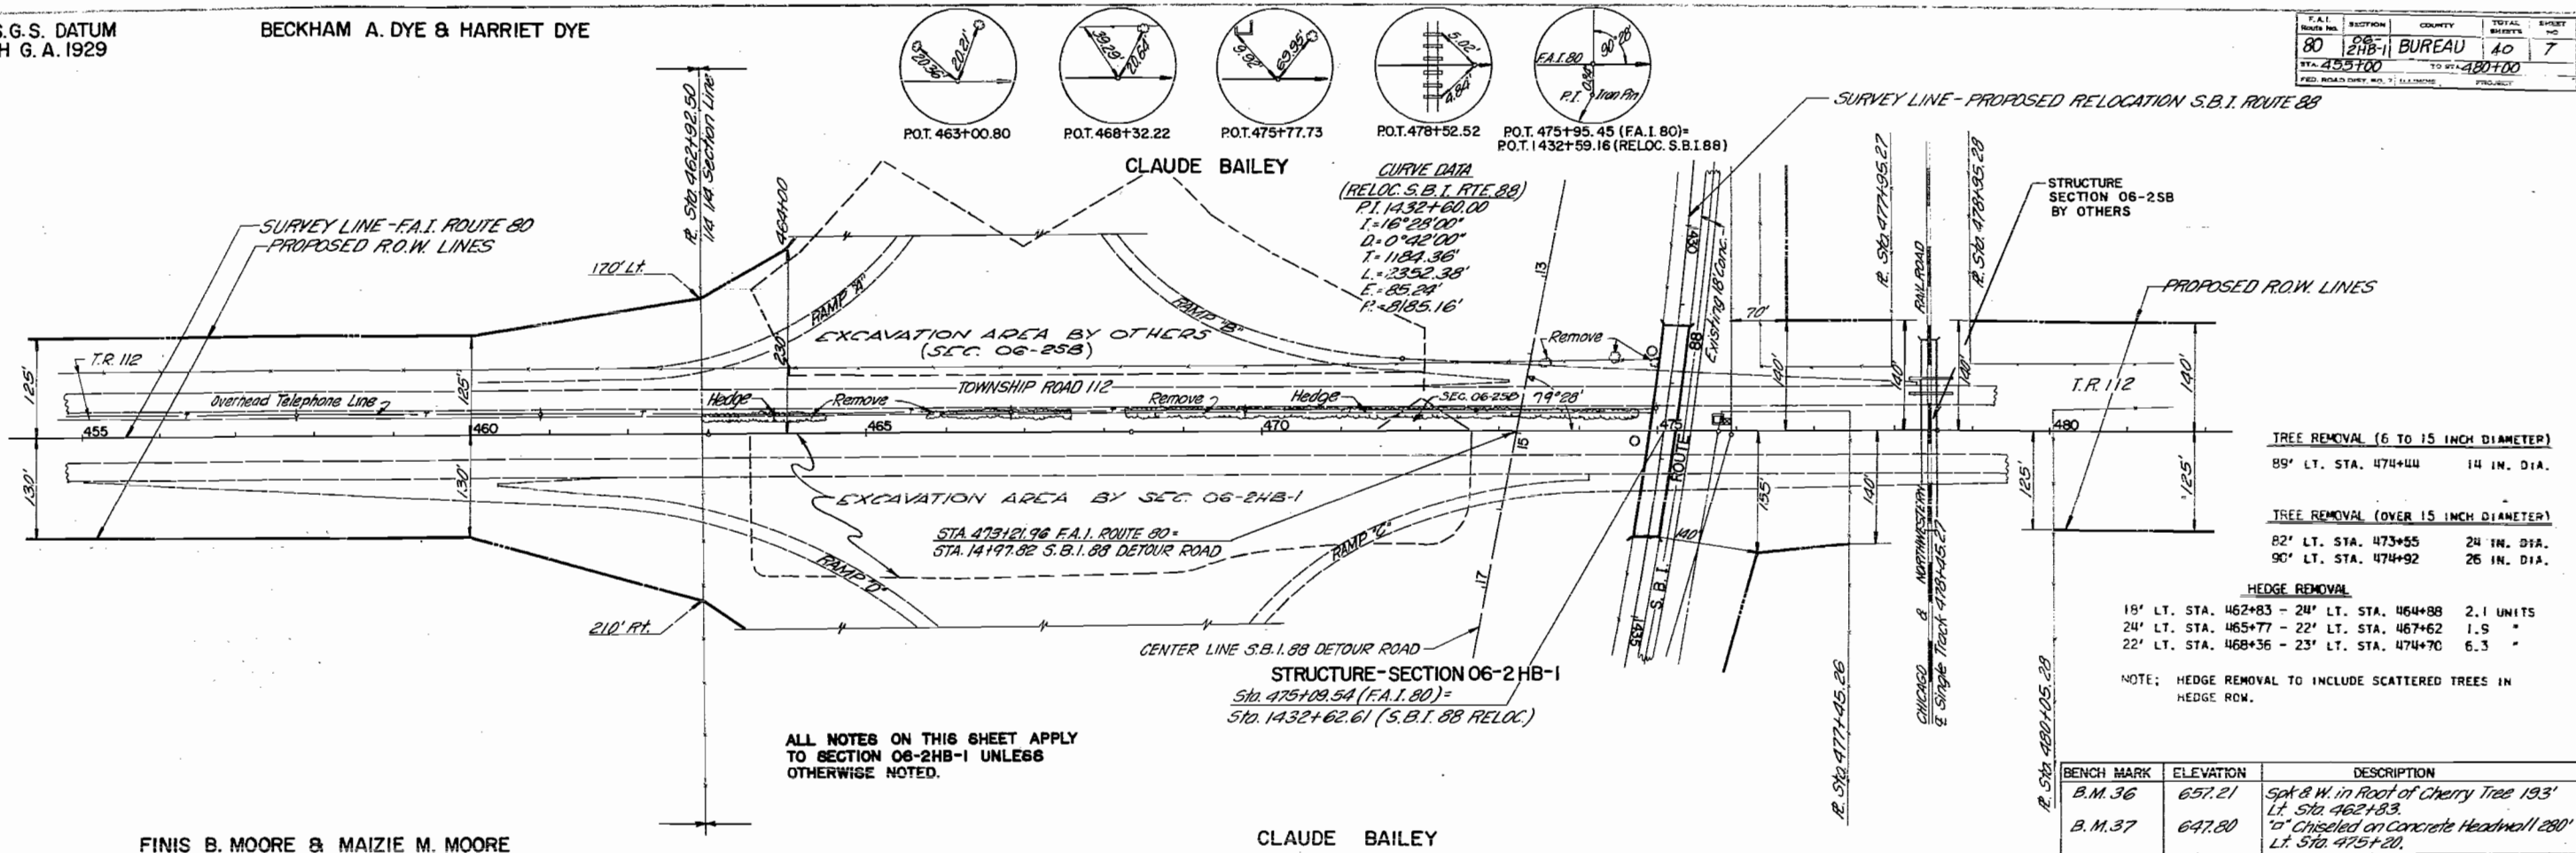

FINIS B. MOORE & MAIZIE M. MOORE


CLAUDE BAILEY

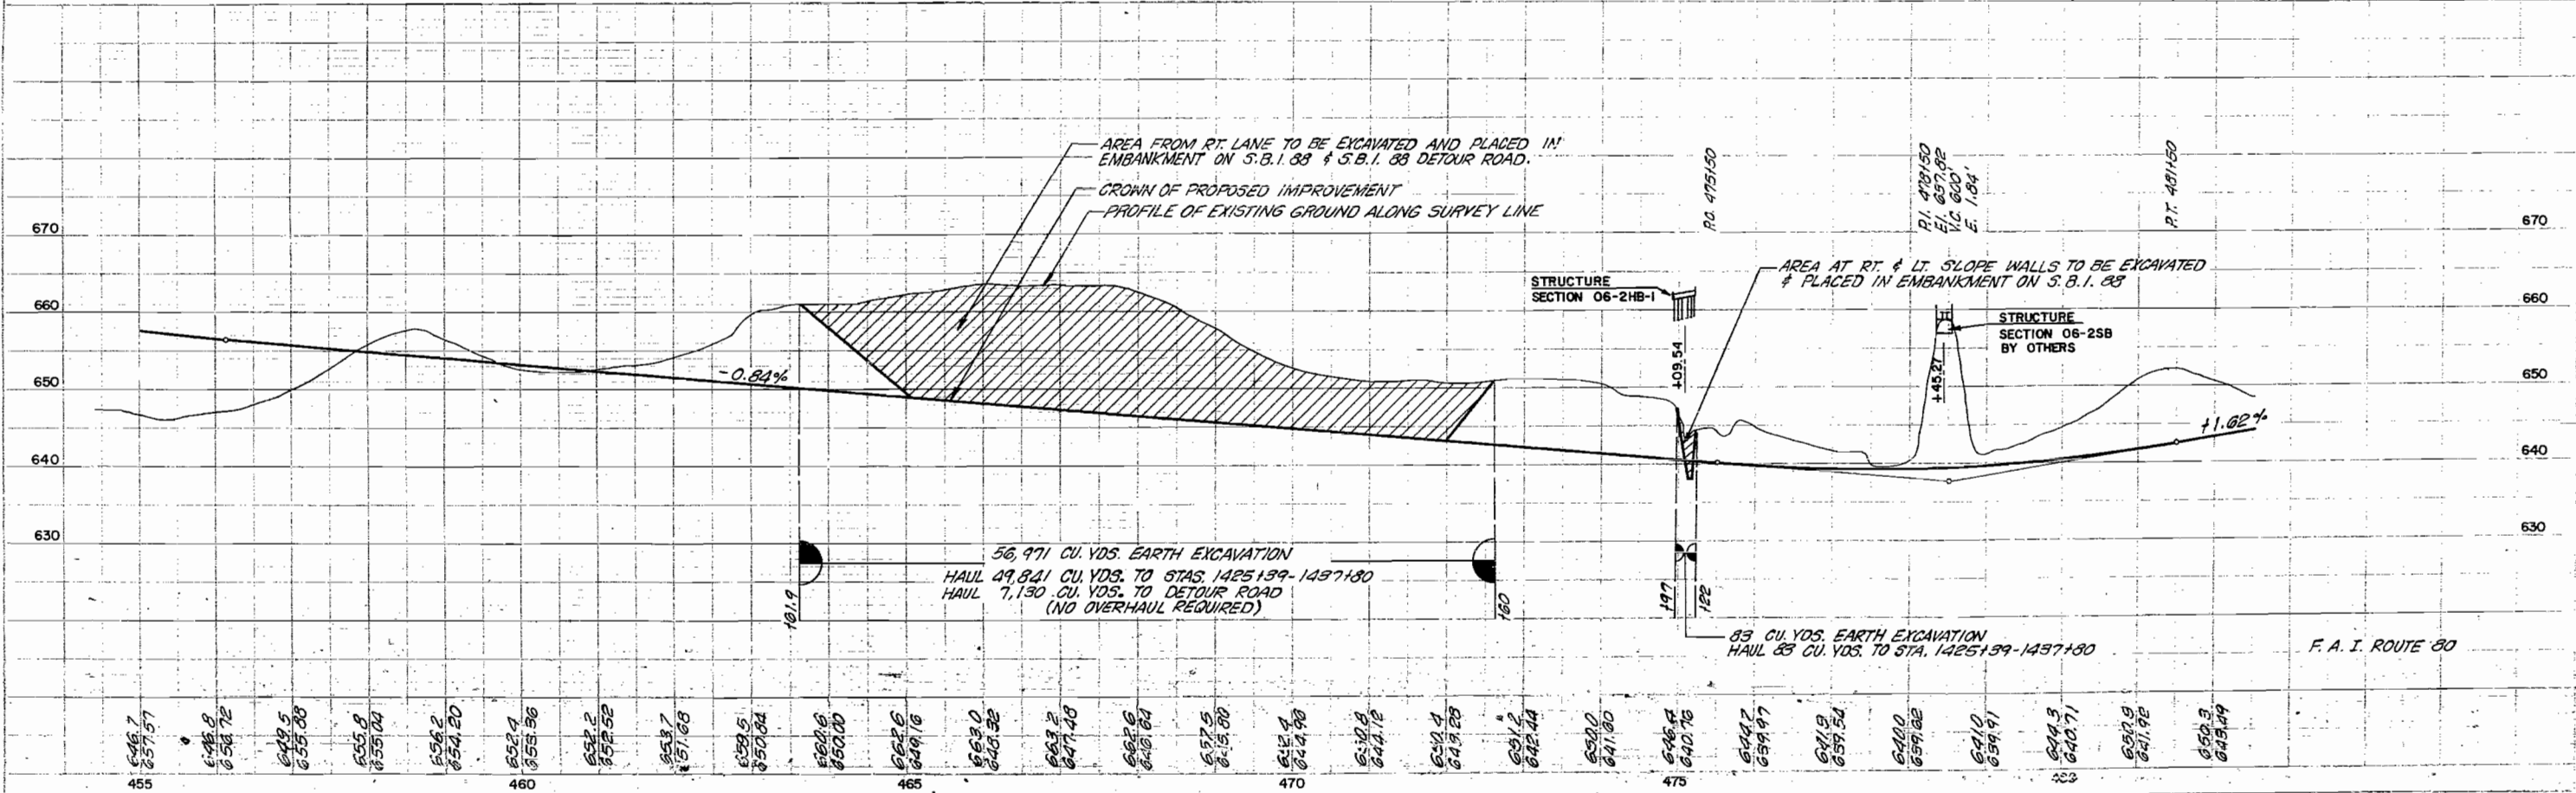


B.M. #37 ~ CHISELED "O" ON CONC. HEADWALL 280' LT.
STA. 4751.20 (F.A.I. 80) ELEV. 6471.80 (U.S.G.S. DATUM)
EXISTING STRUCTURE: NONE

F.I. STA. 14321.00 ELEV. 6693.1
V.C. 1120' E.G. 174
+1.00% -3.91%

FA.I. 80-2 HB-1
COUNTY BURDEAU
TOTAL SHEETS 40
PAGE 8

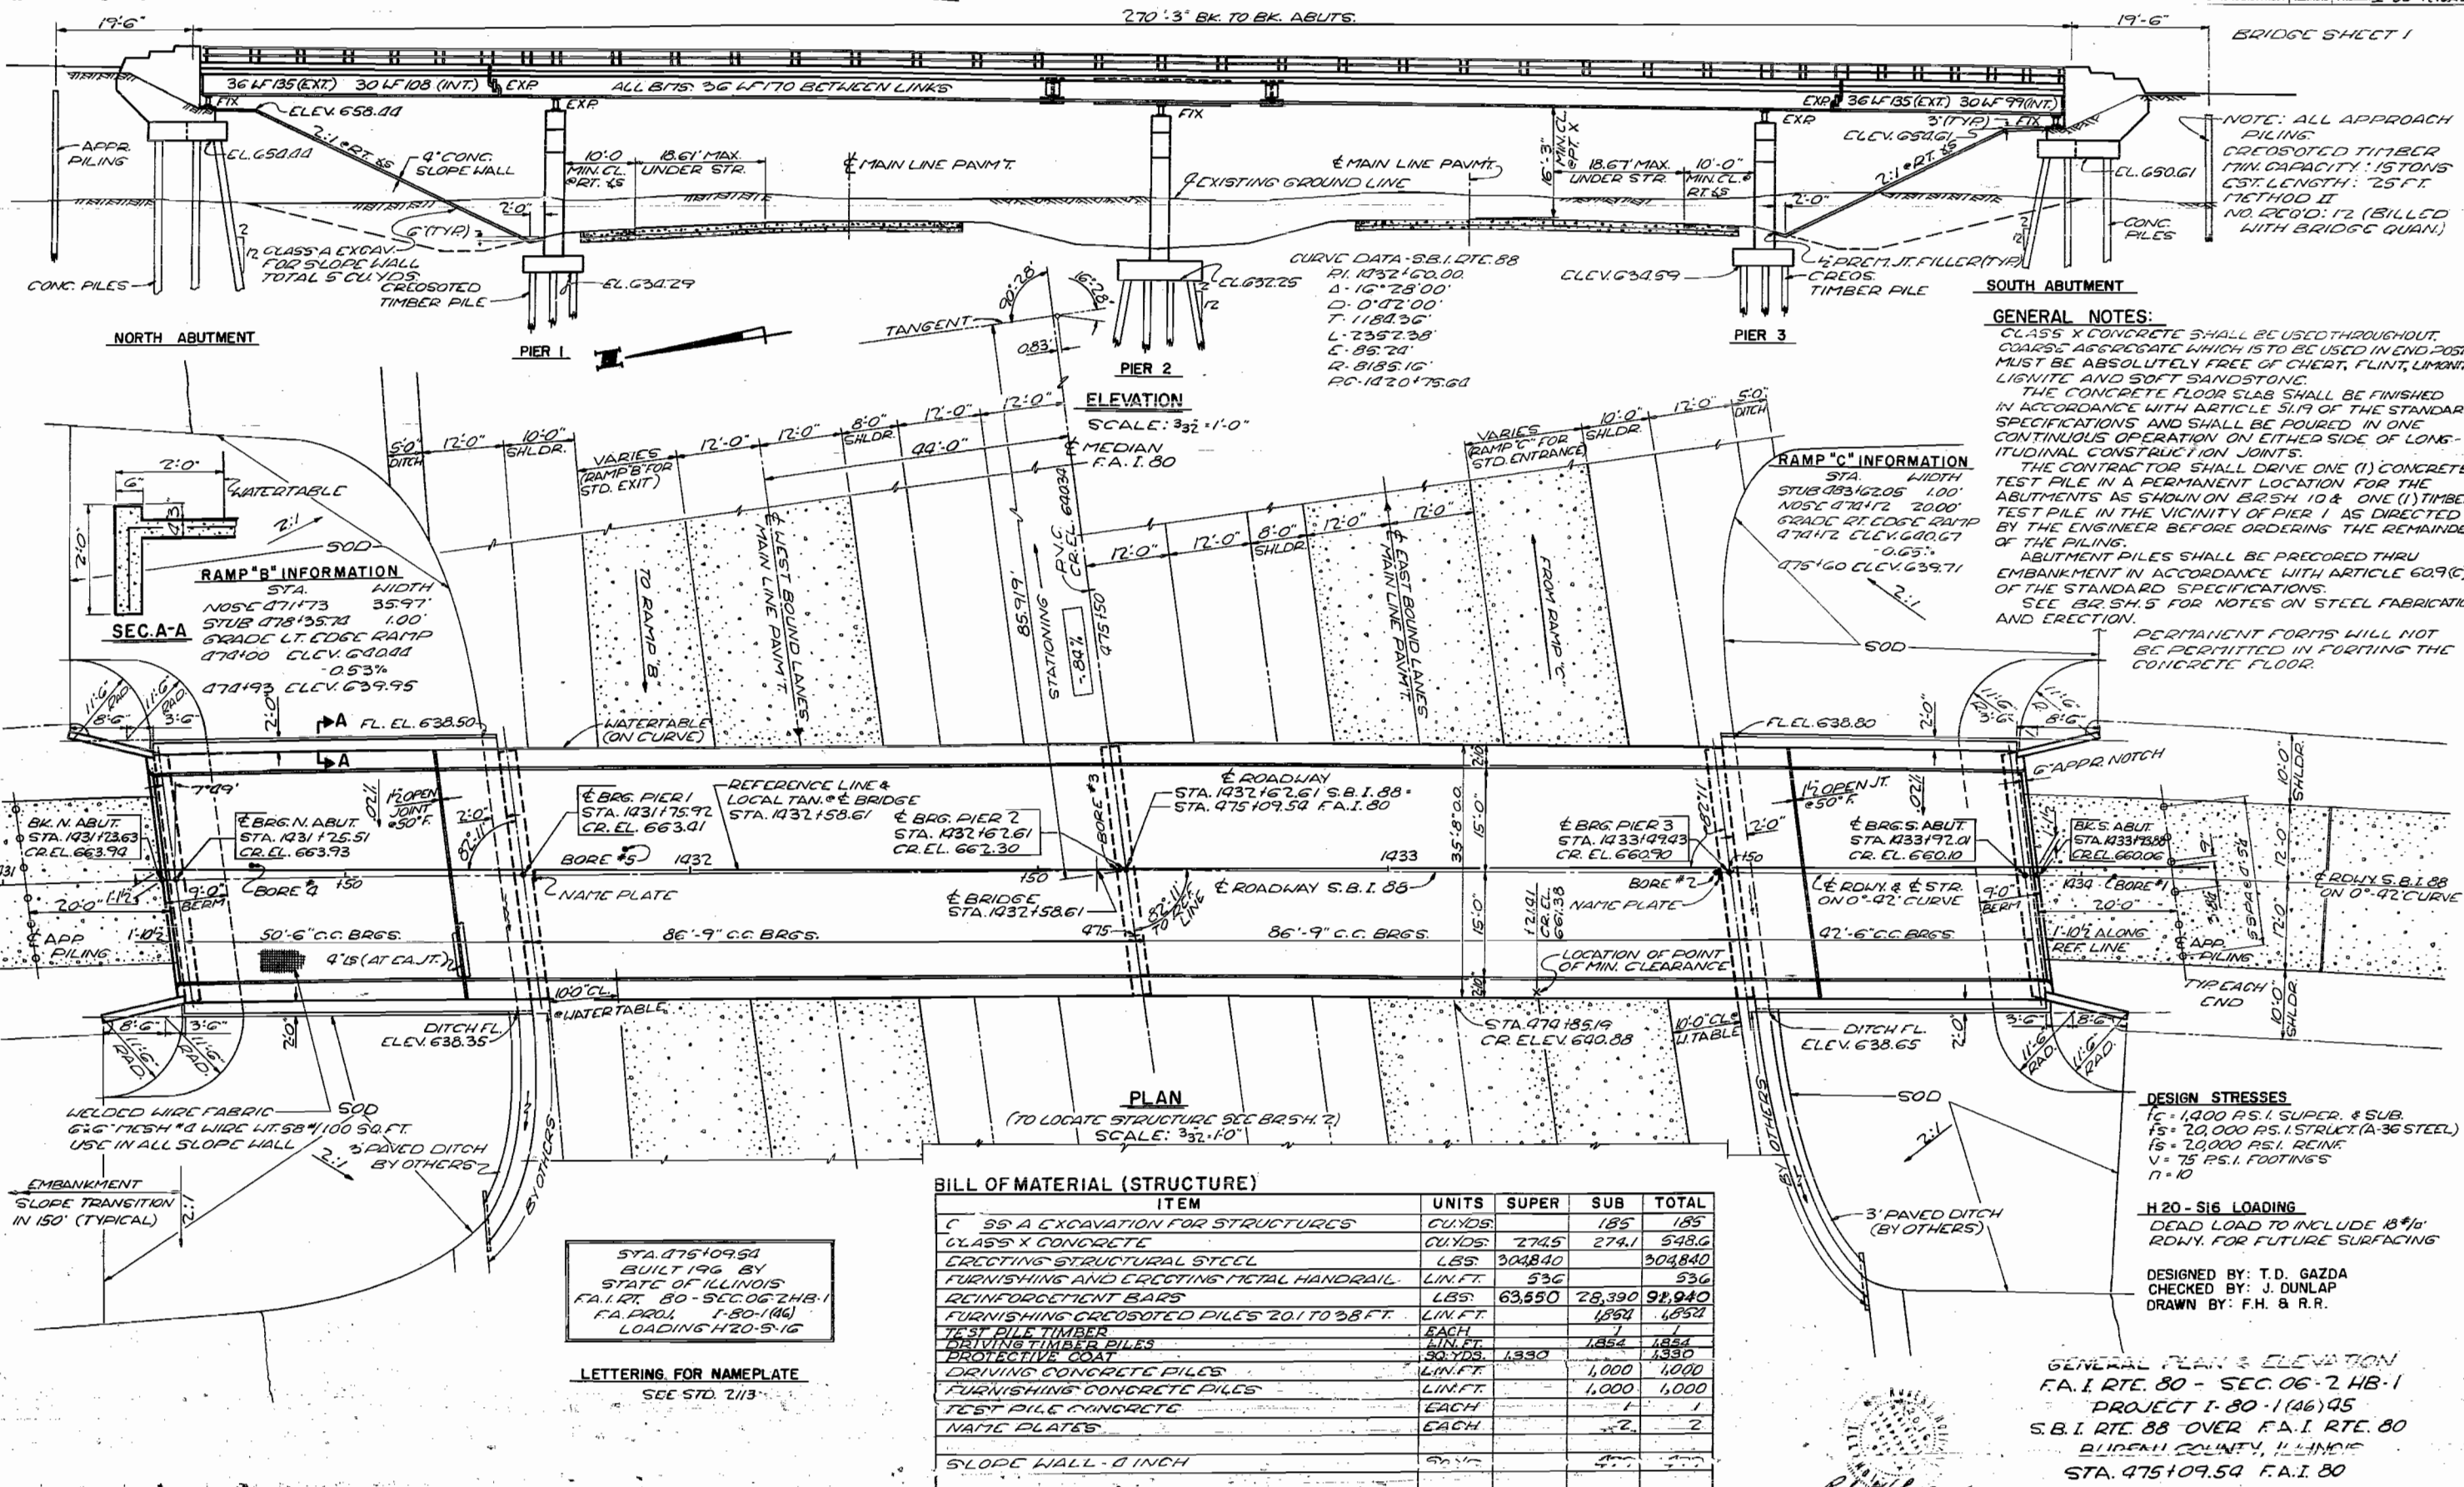

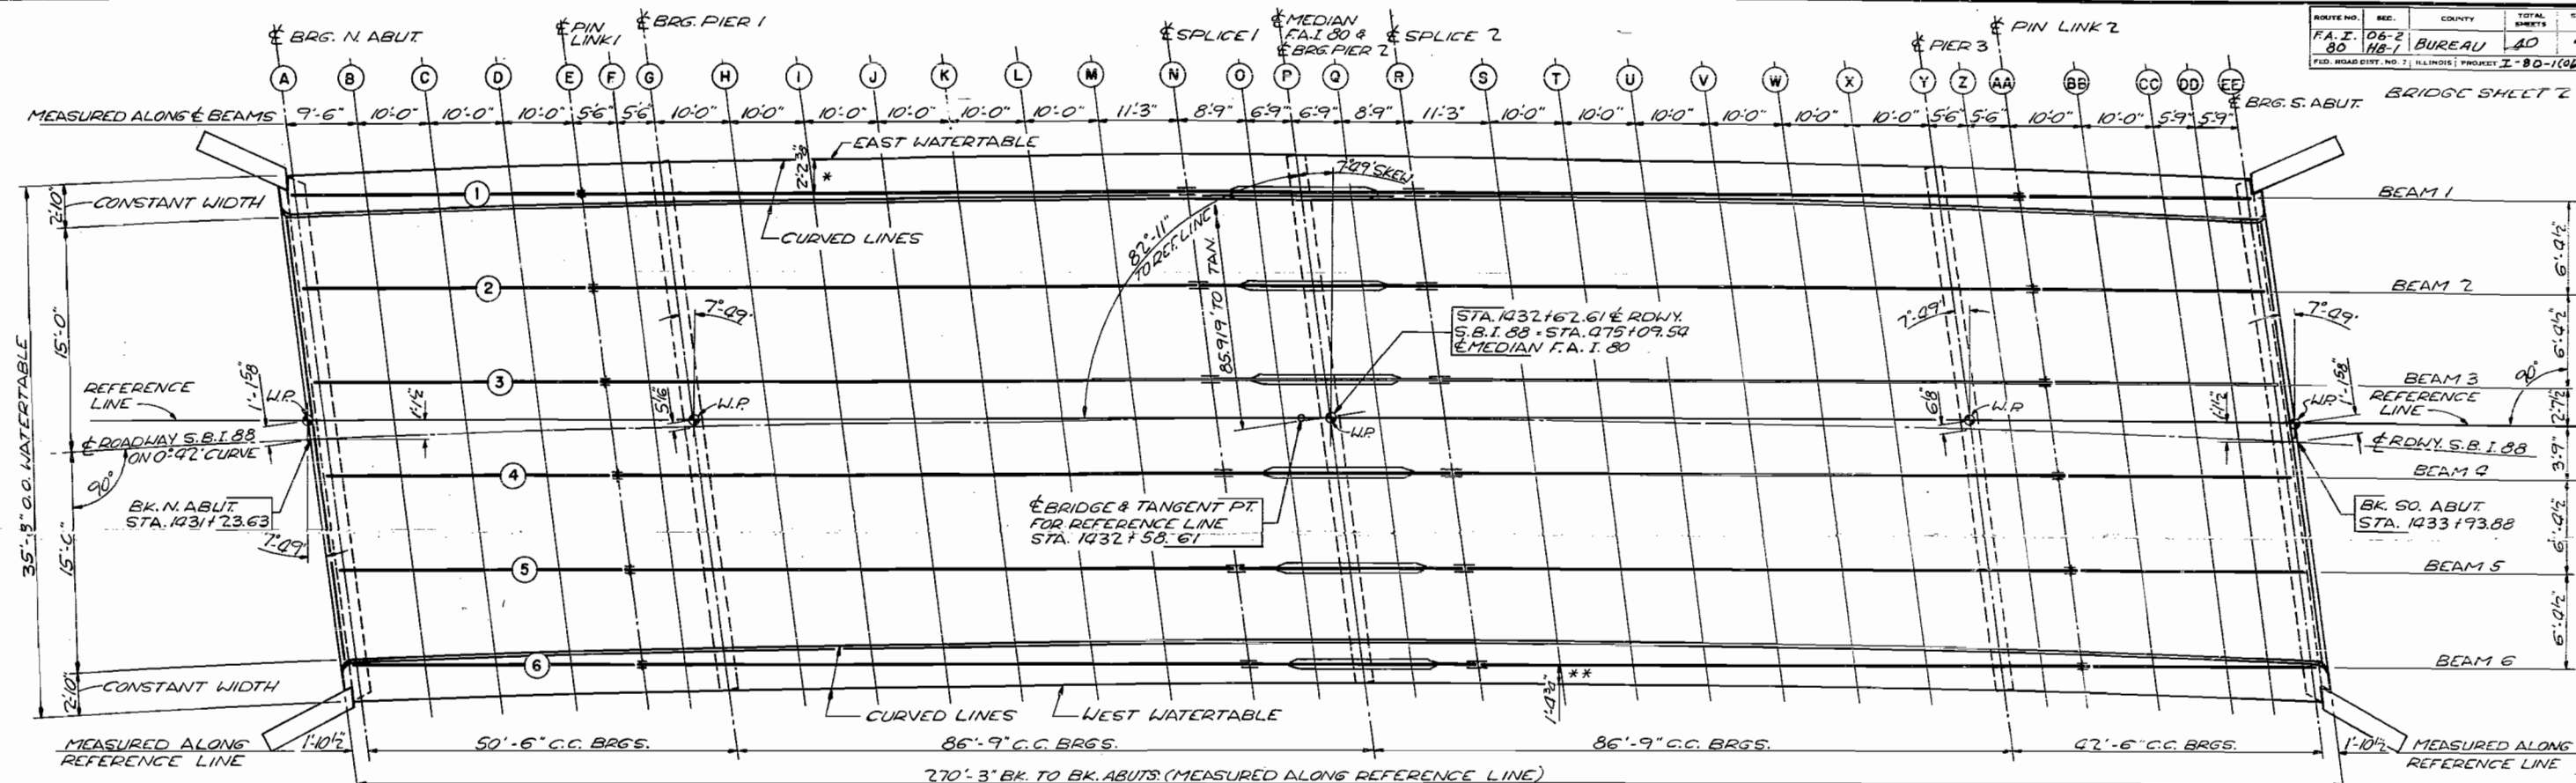


LOCATION PLAN
(USE "REFERENCE LINE" TO LOCATE STRUCTURE IN FIELD)

RIGHT ANGLE OFFSETS FROM
BEAM 1 & 6 TO WATERTABLE

LOC.	BM. 1	BM. 6
A	1'-4 1/2"	2'-4 1/2"
B	1'-5 3/8"	2'-2 3/4"
C	1'-7 3/8"	2'-1 1/2"
D	1'-9 3/8"	1'-11 1/2"
E	1'-10 3/8"	1'-10 3/8"
F	1'-11 1/2"	1'-9 3/8"
G	2'-0 1/4"	1'-8 3/4"
H	2'-1 1/2"	1'-7 1/2"
I	2'-2 3/8"	1'-6 3/8"
J	2'-3 3/8"	1'-5 3/8"
K	2'-4 1/8"	1'-5 1/8"
L	2'-4 3/8"	1'-4 3/8"
M	2'-5"	1'-4 3/8"
N	2'-5 3/8"	1'-4 3/8"
O	2'-5 1/2"	1'-4"
P	2'-5 1/2"	1'-4"
Q	2'-5 1/2"	1'-4 1/8"
R	2'-5 1/4"	1'-4 3/8"
S	2'-4 1/2"	1'-4 3/8"
T	2'-4 1/2"	1'-5 1/4"
U	2'-3 3/8"	1'-6"
V	2'-3"	1'-6 3/8"
W	2'-2"	1'-7 3/8"
X	2'-1"	1'-9"
Y	1'-11 3/4"	1'-10 3/8"
Z	1'-11"	1'-11"
AA	1'-10 1/4"	1'-11 3/8"
BB	1'-8 3/4"	2'-1 1/2"
CC	1'-7 3/8"	2'-3 3/4"
DD	1'-6"	2'-4 3/8"
EE	1'-4 3/8"	2'-5 3/8"


* TYPICAL - SEE PLAN
**

3/4" MIN. CLEARANCE *COVER
R OR SPLICE R.

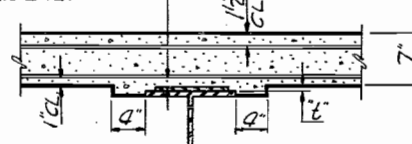

METHOD OF DETERMINING FILLET HEIGHTS *f

AFTER ALL STRUCTURAL STEEL HAS BEEN ERECTED, ELEVATIONS OF THE TOP FLANGES OF THE BEAMS SHALL BE TAKEN AT THE REFERENCE POINTS SHOWN ON THIS SHEET. THESE ELEVATIONS SUBTRACTED FROM THE "THEORETICAL GRADE ELEVATIONS ADJUSTED FOR DEAD LOAD DEFLECTION" SHOWN ON THIS SHEET, MINUS FLOOR THICKNESS EQUALS THE FILLET HEIGHTS ABOVE TOP OF BEAM.

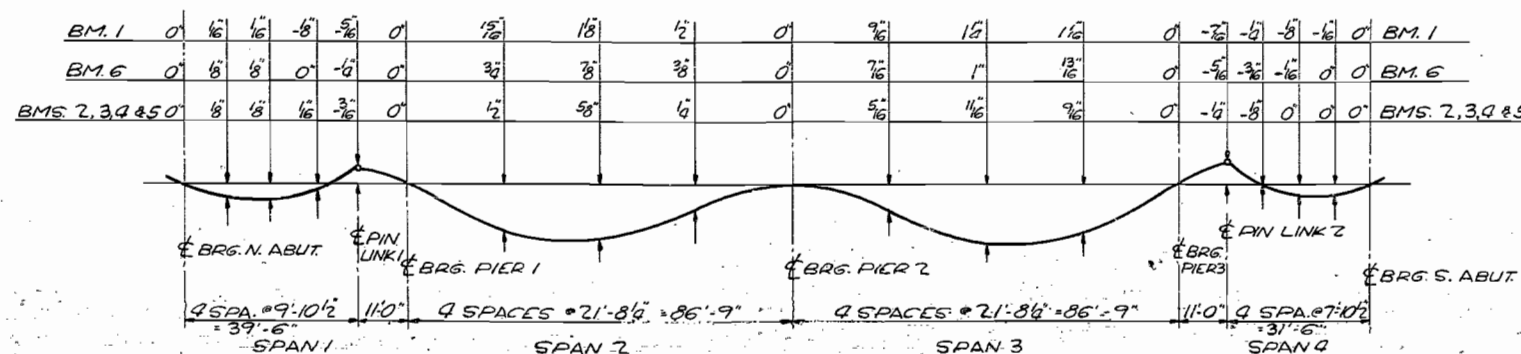


DEAD LOAD DEFLECTION DIAGRAM


(WEIGHT OF STRUCTURAL STEEL NOT INCLUDED. DIAGRAM FOR REFERENCE ONLY, DO NOT USE FOR CONSTRUCTION PURPOSES)


THEORETICAL GRADE ELEVATIONS ADJUSTED
FOR DEAD LOAD DEFLECTIONS

LOC.	BM. 1	BM. 2	BM. 3	BM. 4	BM. 5	BM. 6
A	664.27	664.14	664.00	663.87	663.73	663.60
B	664.19	664.06	663.92	663.79	663.65	663.51
C	664.09	663.96	663.83	663.69	663.55	663.41
D	663.97	663.85	663.71	663.58	663.44	663.30
E	663.85	663.72	663.59	663.45	663.31	663.17
F	663.80	663.67	663.53	663.39	663.26	663.12
G	663.76	663.62	663.48	663.34	663.20	663.07
H	663.68	663.53	663.39	663.25	663.11	662.98
I	663.60	663.43	663.29	663.15	663.01	662.89
J	663.49	663.31	663.18	663.04	662.90	662.78
K	663.37	663.19	663.05	662.91	662.77	662.66
L	663.23	663.05	662.91	662.77	662.64	662.52
M	663.08	662.91	662.77	662.63	662.49	662.37
N	662.88	662.73	662.60	662.45	662.31	662.18
O	662.74	662.60	662.46	662.32	662.18	662.04
P	662.64	662.50	662.36	662.22	662.08	661.94
Q	662.55	662.41	662.27	662.13	661.98	661.84
R	662.43	662.29	662.15	662.01	661.87	661.73
S	662.31	662.17	662.03	661.89	661.75	661.61
T	662.18	662.04	661.90	661.76	661.62	661.48
U	662.03	661.89	661.75	661.61	661.47	661.33
V	661.86	661.72	661.58	661.44	661.30	661.16
W	661.68	661.54	661.40	661.26	661.12	660.98
X	661.47	661.33	661.19	661.05	660.91	660.77
Y	661.25	661.11	660.97	660.83	660.69	660.55
Z	661.13	660.99	660.85	660.71	660.57	660.43
AA	661.02	660.88	660.74	660.60	660.46	660.32
BB	660.86	660.72	660.58	660.44	660.30	660.16
CC	660.68	660.54	660.40	660.26	660.12	659.98
DD	660.53	660.39	660.25	660.11	659.97	659.83
EE	660.47	660.33	660.19	660.05	659.91	659.77


LOCATION PLAN
F.A.I. RTE. 80 - SEC. 06-2 HB-1
S.B.I. RTE. 88 OVER F.A.I. RTE. 80
BUREAU COUNTY, ILLINOIS
STA. 475+09.54 F.A.I. 80

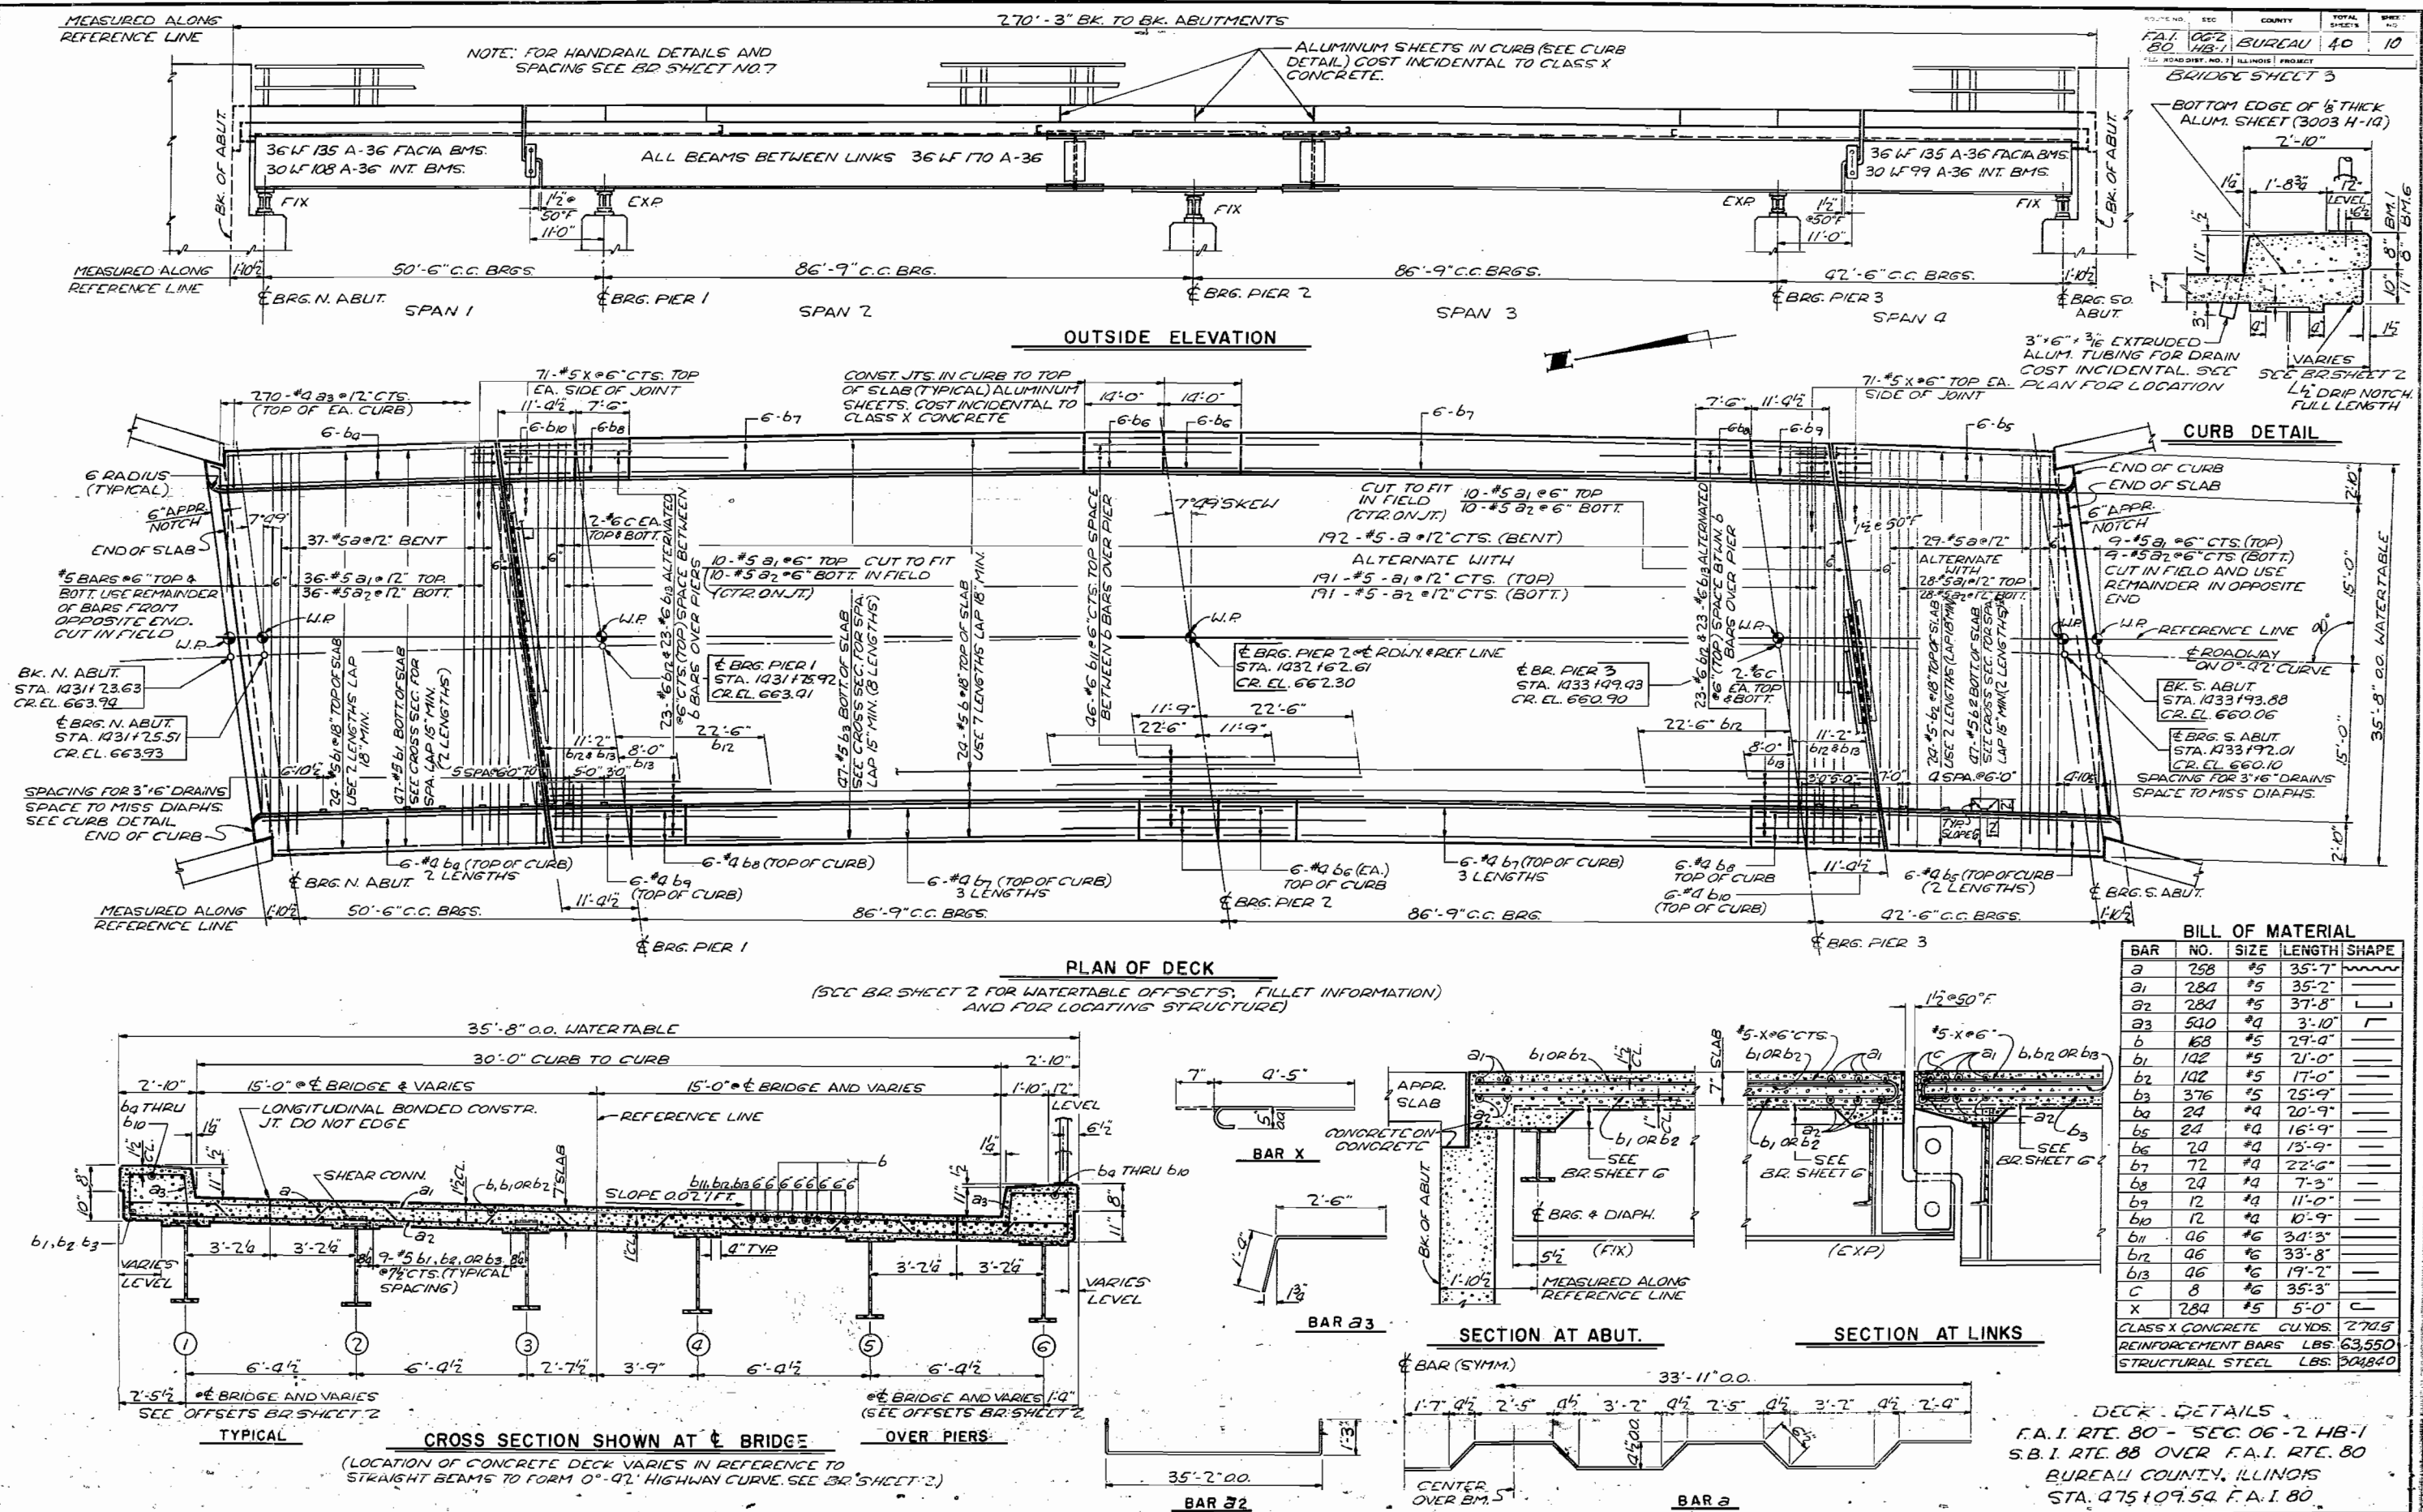

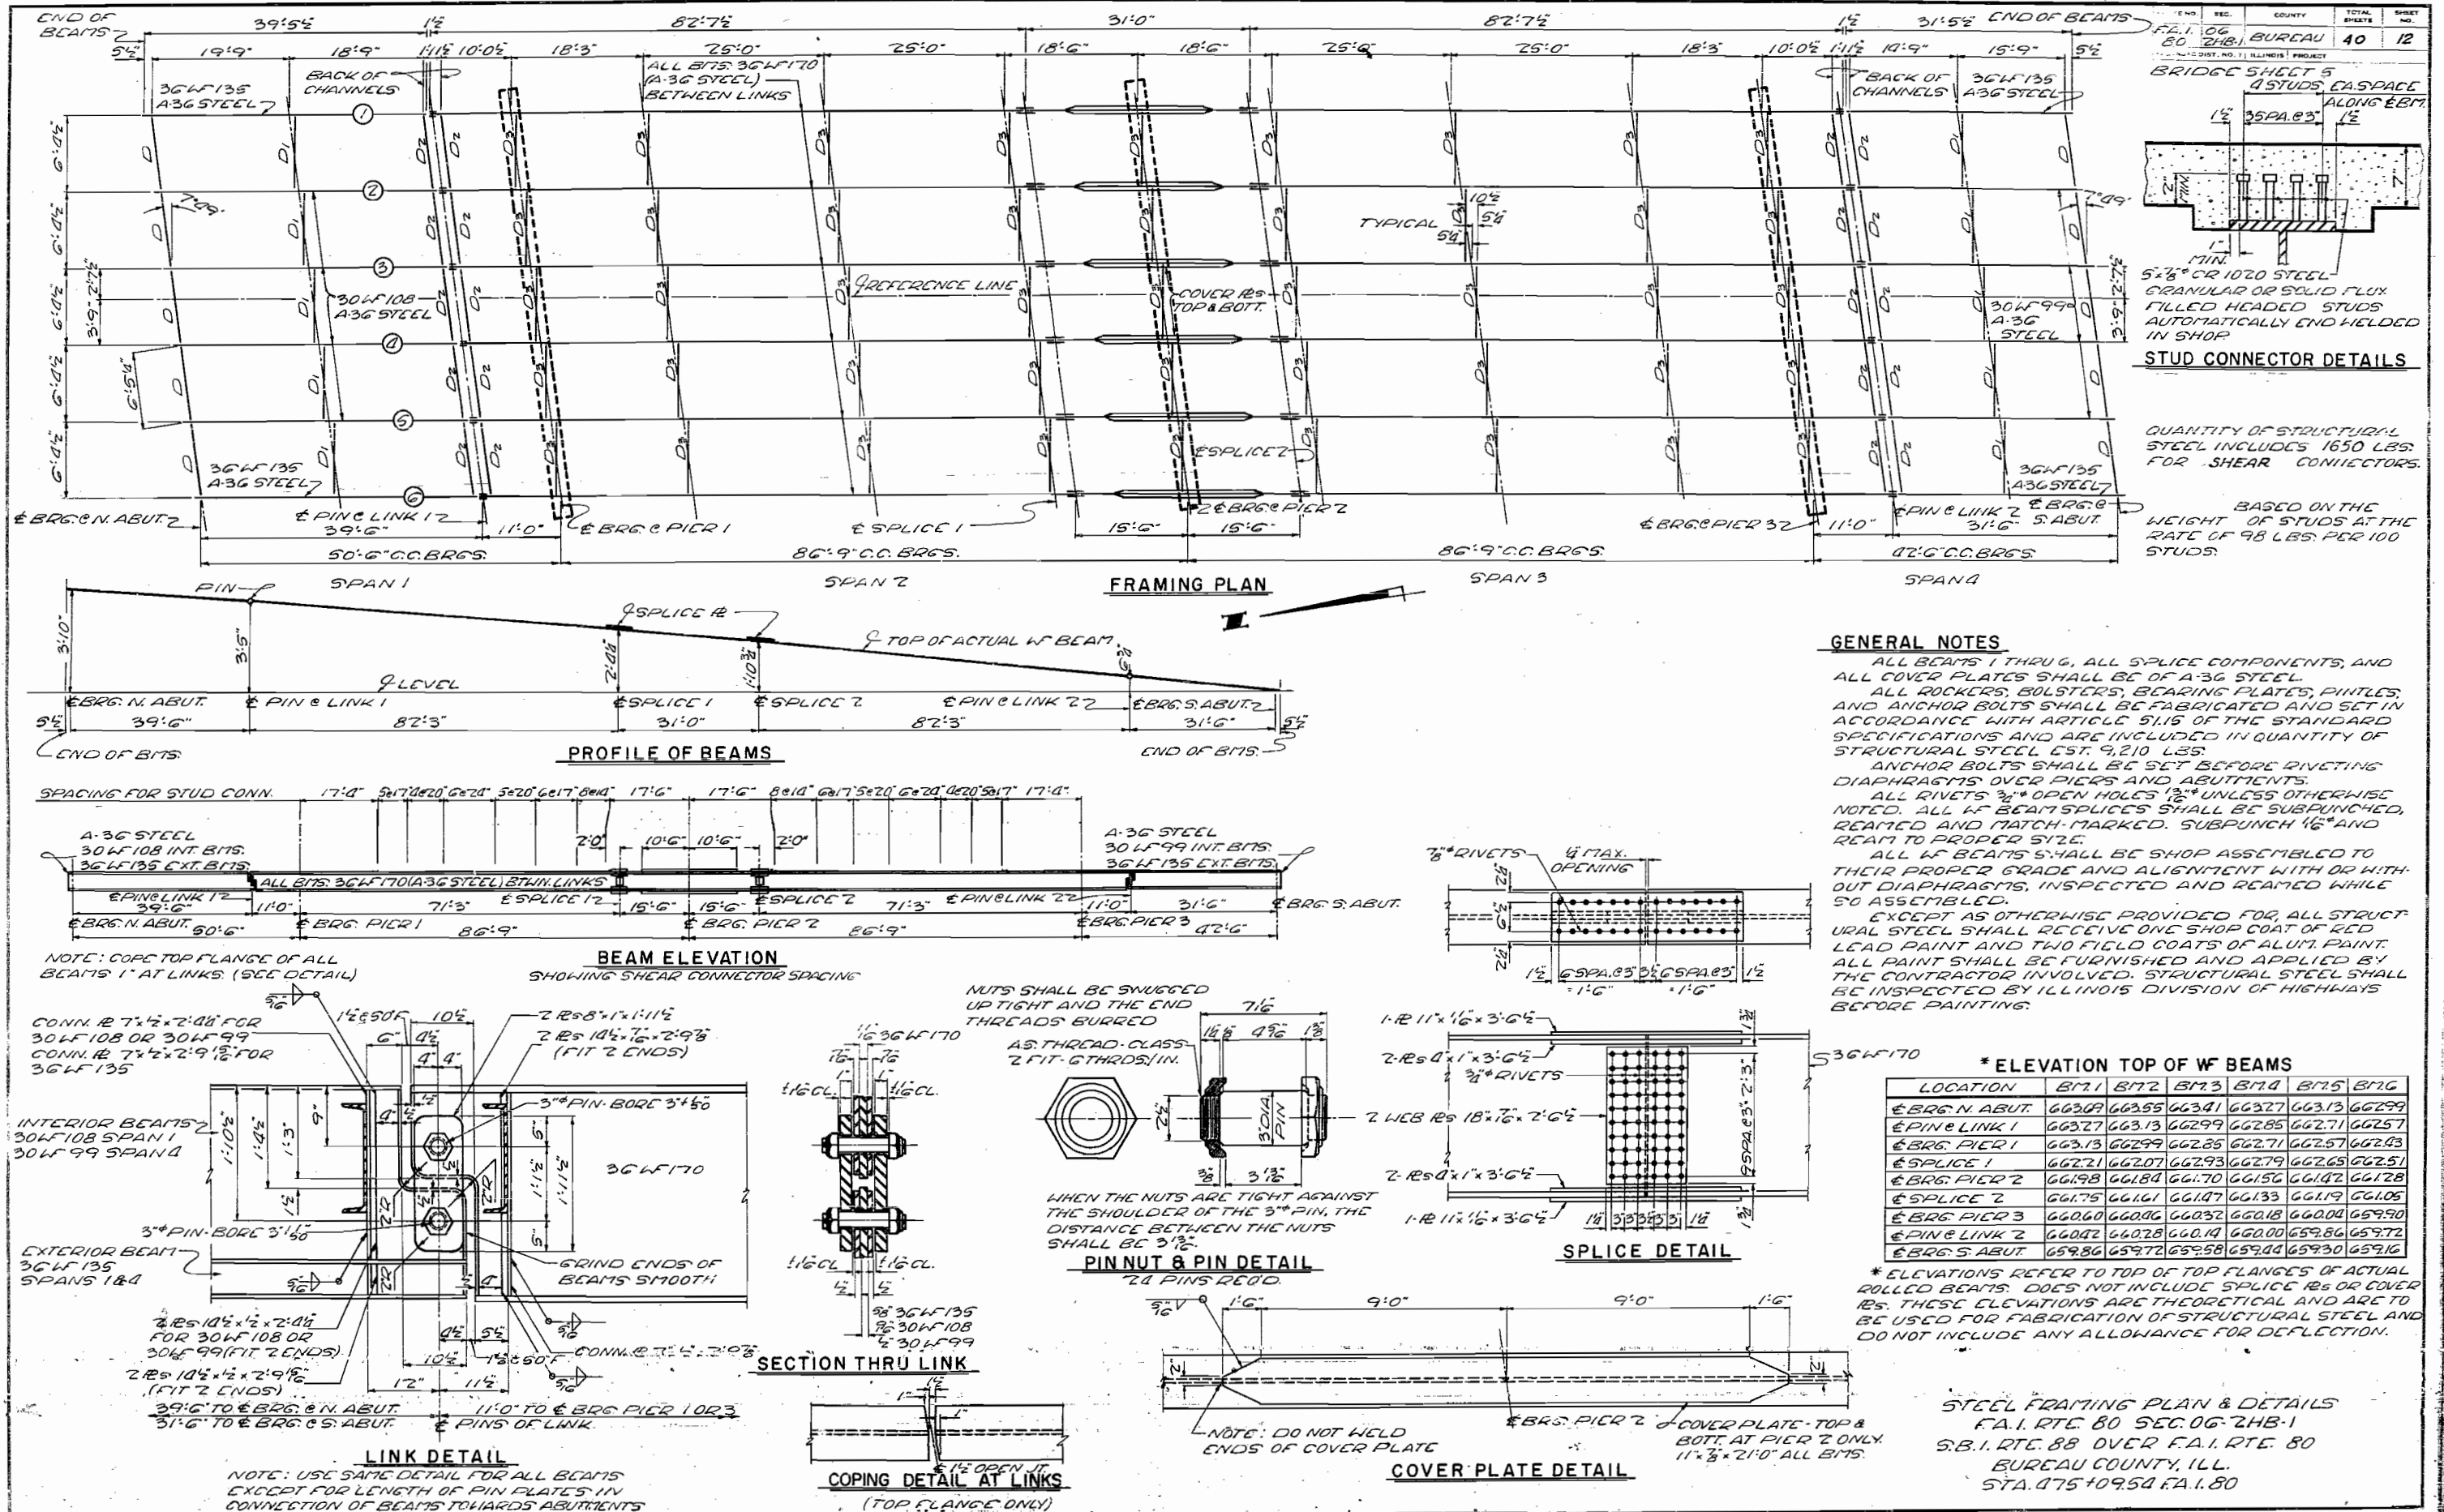


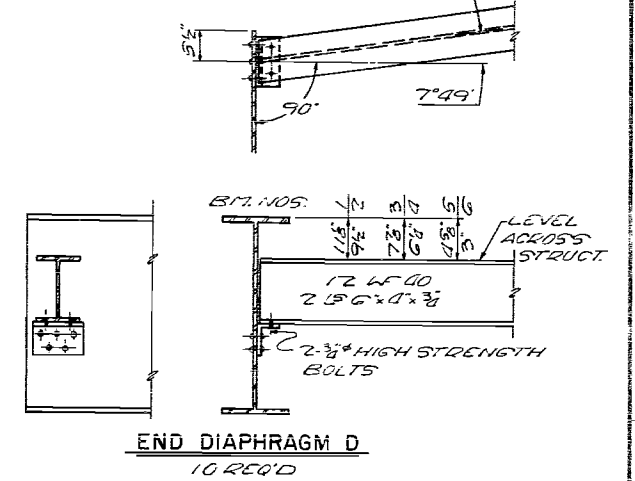


PIER 2

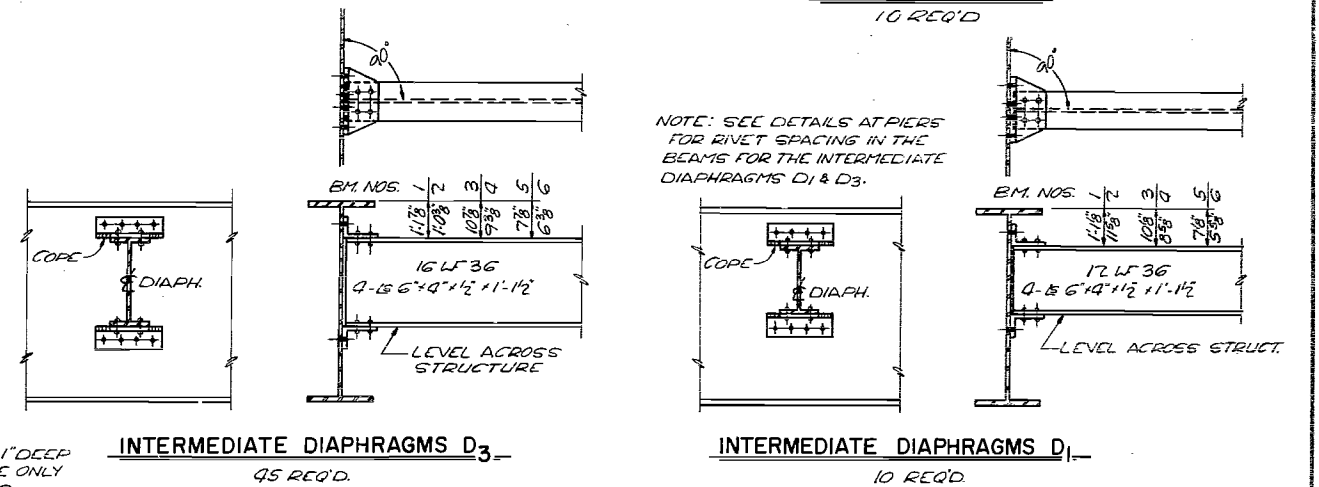

INTERMEDIATE DIAPHRAGMS D₁
10 REQ'D.

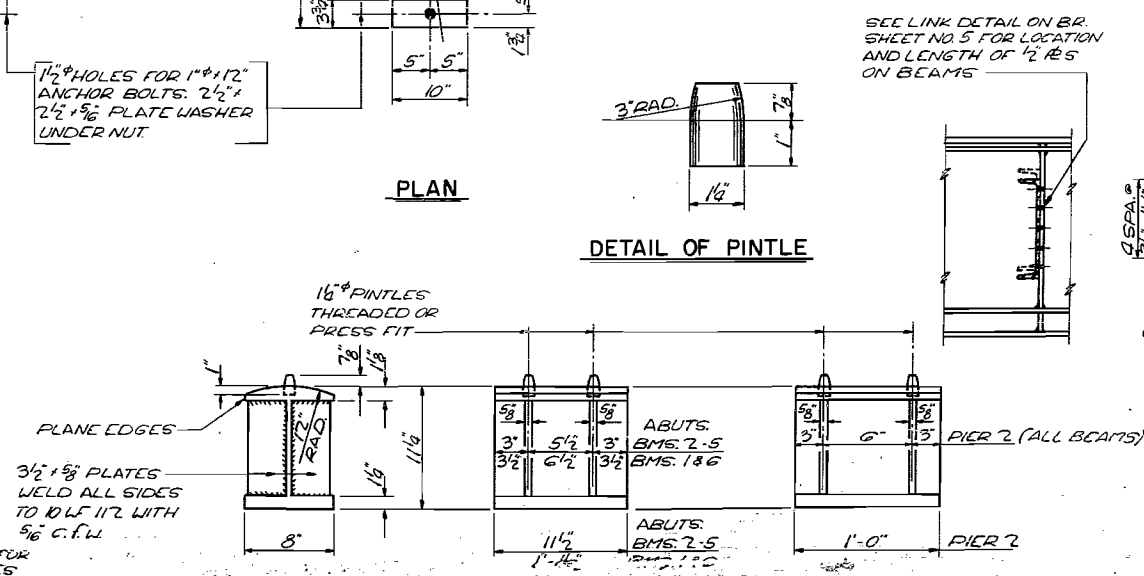


DETAIL OF BEARING AT ABUTMENTS AND PIER 2

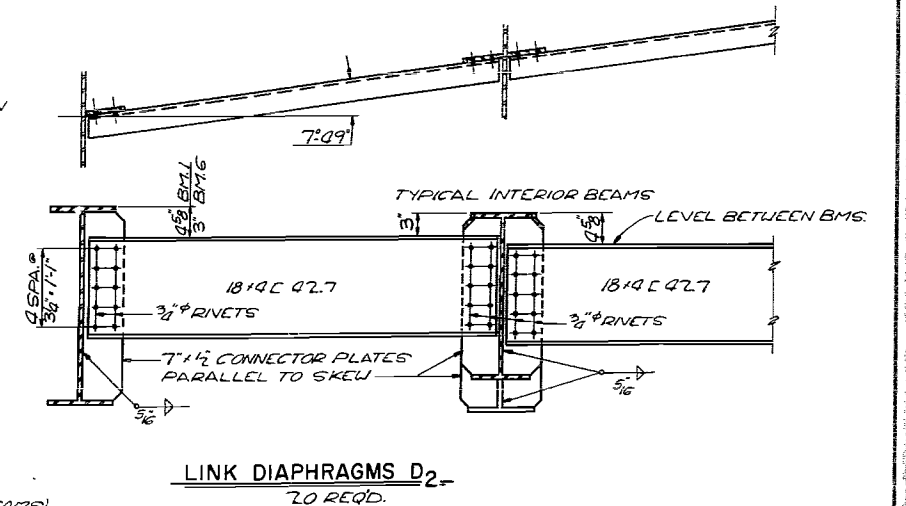

LINK DIAPHRAGMS D₂ -
20 REQ'D.

STRUCTURAL STEEL (READINGS & DIAPHS)
F.A.I. RTE. 80 SEC. 06-2 HB-1
S.B.I. RTE 88 OVER F.A.I. RTE. 80
BUREAU COUNTY, ILL.
STA. 075+09.50 F.A.I. 80




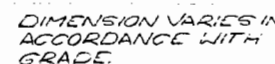


SEE ABUTMENT SHEETS FOR END
POST DESIGNATION



* THESE QUANTITIES INCLUDED
WITH TOTALS SHOWN ON ABUT.
SHEETS

END POST DETAIL S
F.A.I. RTE. 80 SEC OG-2 HB:1
S.B.I. RTE. 88 OVER F.A.I. RTE. 80
BURCAU COUNTY, ILL.
STA. 475+09.54 F.A.I. 80

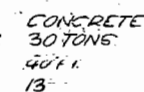 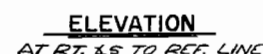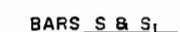


NOTE: BILL OF MATERIAL INCLUDES
REINFORCEMENT BARS AND GLASS
X CONCRETE FOR END POSTS


BAR LIST

BAR	NO.	SIZE	LENGTH	SHAPE
<i>h</i>	16	#4	18'-6"	—
<i>h₁</i>	10	#5	7'-0"	┘
<i>h₂</i>	8	#5	7'-0"	┘
<i>n₁</i>	72	#5	3'-4"	→
<i>n₂</i>	36	#5	4'-1"	→
<i>P</i>	2	#7	35'-0"	—
<i>P₁</i>	3	#7	24'-3"	—
<i>P₂</i>	3	#7	8'-0"	—
<i>S</i>	6	#4	9'-6"	□
<i>S₁</i>	30	#4	10'-8"	□
<i>i</i>	83	#5	5'-3"	—
<i>U</i>	2	#6	9'-6"	┘
<i>U₁</i>	2	#6	9'-8"	┘
<i>U₂</i>	13	#4	5'-8"	□
<i>V</i>	70	#4	5'-2"	—
<i>W</i>	12	#5	20'-6"	—
<i>W₁</i>	32	#5	10'-6"	—

NORTH ABUTMENT
F.A.I. RTE 80 - SEC. 06-7 HB-1
S.B.I. RTE 88 OVER F.A.I. RTE. 80
BUREAU COUNTY, ILLINOIS
STA. 475109.59 F.A.I. 80

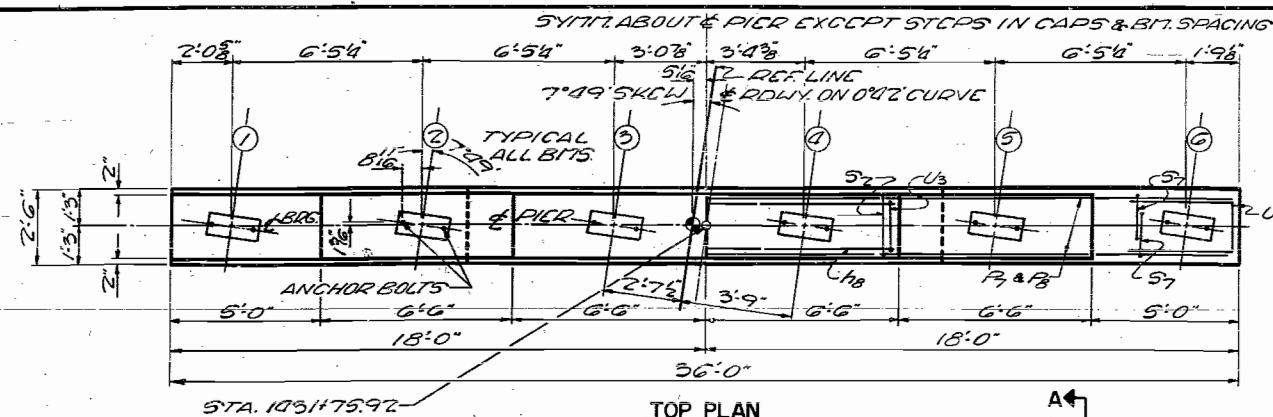

NOTE: ALL EDGES SHALL HAVE STANDARD 3/4" CHAMFERS EXCEPT FOOTINGS.

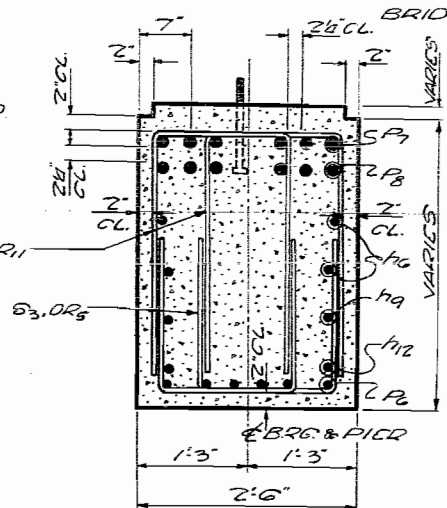

SECTION A-A


A & B DIMENSIONS		
BAR	A	B
S ₂	2'-2"	4'-9"
S ₃	1'-6"	1'-9"
S ₅	1'-6"	2'-9"
S ₇	1'-6"	3'-6"
S ₉	1'-6"	4'-3"
S ₁₁	1'-6"	5'-0"

BARS S₂, S₃, S₅, S₇, S₉, & S₁₁

BILL OF MATERIAL				
BAR	NO	SIZE	LENGTH	SHAPE
P ₁	21	#8	8'-3"	—
P ₂	8	#5	18'-6"	—
P ₃	2	#5	24'-3"	—
P ₄	4	#5	17'-0"	—
P ₅	16	#5	15'-9"	—
P ₆	16	#5	17'-9"	—
P ₇	2	#5	27'-3"	—
P ₈	2	#5	21'-3"	—
P ₉	42	#6	4'-11"	—
P ₁₀	12	#6	12'-0"	—
P ₁₁	6	#10	38'-8"	—
P ₁₂	6	#10	38'-1"	—
S ₂	17	#6	11'-8"	—
S ₃	32	#5	5'-1"	—
S ₅	12	#5	7'-1"	—
S ₇	8	#5	8'-7"	—
S ₉	12	#5	10'-1"	—
S ₁₁	8	#5	11'-7"	—
U ₃	25	#4	5'-4"	—
U ₄	6	#6	9'-1"	—
U ₅	30	#5	6'-9"	—
V ₃	42	#6	17'-9"	—
W ₂	3	#6	20'-9"	—
CLASS X CONCRETE CURED				58.8
REINFORCEMENT BARS LBS.				6350
CREOSOTED PILES LBS.				525
CLASS A EXCAV. FOR STR.				58
TEST PILE (TIMBER) EA.				1

PIER 1
FA.I.P.T.C. 80 SEC. 0674B.1
S.B.I.P.T.C. 88 OVER FA.I.P.T.C. 80
BUREAU COUNTY, ILL.
STA. 075+09.54 FA.I. 80

6 BRG. PIER 1
STA. 1031+75.92
CR. ELEV. 663.01

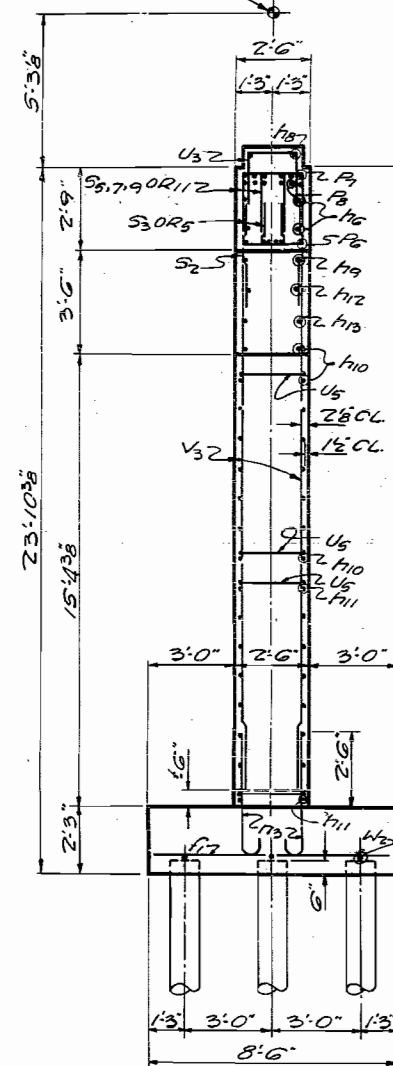


END VIEW
SCALE 1"=3'-0"

PILE DATA


TYPE: CREOSOTED TIMBER
MIN. CAPACITY: 20 TONS
EST. LENGTH: 25 FT.
NO. REQ'D: 21
MIN. PENETRATION: 6/20
TEST PILE: DRIVE ONE TIMBER TEST
PILE IN VICINITY OF PIER 1

NOTE: CARE SHOULD BE TAKEN
IN LAYING OUT PIER IN FIELD
AS PIER & REF. LINE DO NOT
COINCIDE. SEE TOP PLAN &
FOOTING PLAN

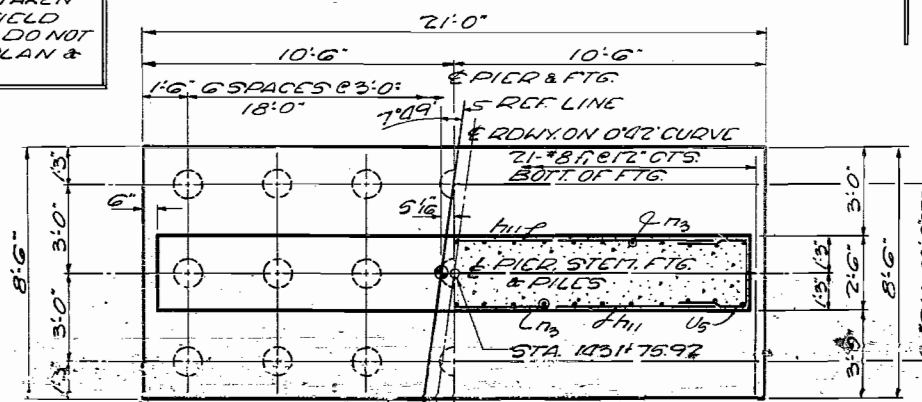


FOOTING PLAN
SCALE 1"=3'-0"

SHOWING PILES SHOWING REINFORCEMENT

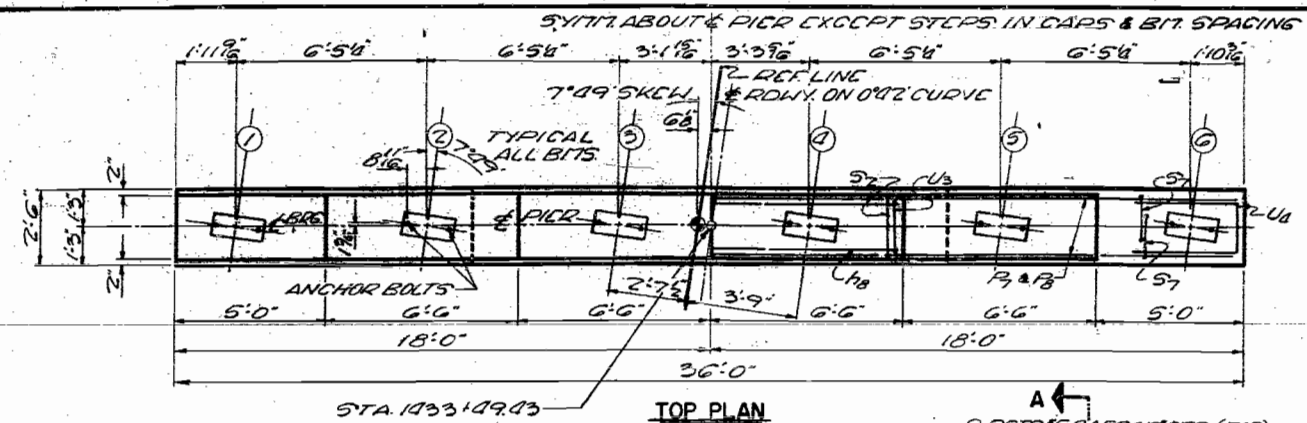

NOTE: ALL EDGES SHALL HAVE STANDARD 3/4" CHAMFERS EXCEPT FOOTINGS.

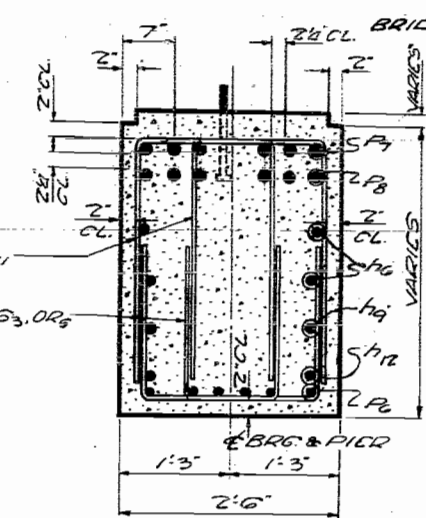


A & B DIMENSIONS

BAR	A	B
S ₂	2'-2"	4'-9"
S ₃	1'-6 1/2"	1'-9"
S ₅	1'-6 1/2"	2'-9"
S ₇	1'-6 1/2"	3'-6"
S ₉	1'-6 1/2"	4'-3"
S ₁₁	1'-6 1/2"	5'-0"



BILL OF MATERIAL

BAR	NO	SIZE	LENGTH	SHAPE
P ₁	21	#8	8'-3"	
P ₂	12	#6	12'-0"	
P ₃	6	#10	38'-8"	
P ₄	6	#10	38'-1"	
S ₂	17	#6	11'-8"	□
S ₃	32	#5	5'-1"	□
S ₅	12	#5	7'-1"	□
S ₇	8	#5	8'-7"	□
S ₉	12	#5	10'-1"	□
S ₁₁	8	#5	11'-7"	□
U ₃	25	#4	5'-4"	□
U ₄	6	#6	9'-1"	□
U ₅	24	#5	4'-9"	□
V ₄	38	#6	14'-9"	
W ₃	3	#6	20'-3"	
CLASS X CONCRETE CYD. 53.1				
REINFORCEMENT BARS LBS. 5,890				
CROSSED PILLS LIN. FT. 111				
CLASS A CYD. FOR STRCT. 57				

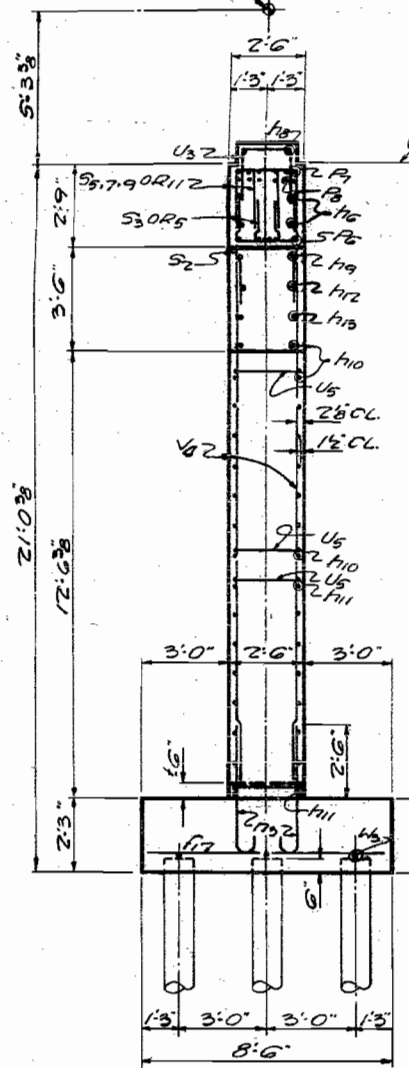

NOTE: CARE SHOULD BE TAKEN IN LAYING OUT PIER IN FIELD AS PIER & REF. LINE DO NOT COINCIDE. SEE TOP PLAN & FOOTING PLAN

PILE DATA
TYPE: CROSSED TIMBER
MIN. CAPACITY: 20 TONS
EST. LENGTH: 21 FT.
NO. REQD: 21
MIN. PENETRATION: 6' 7.0"

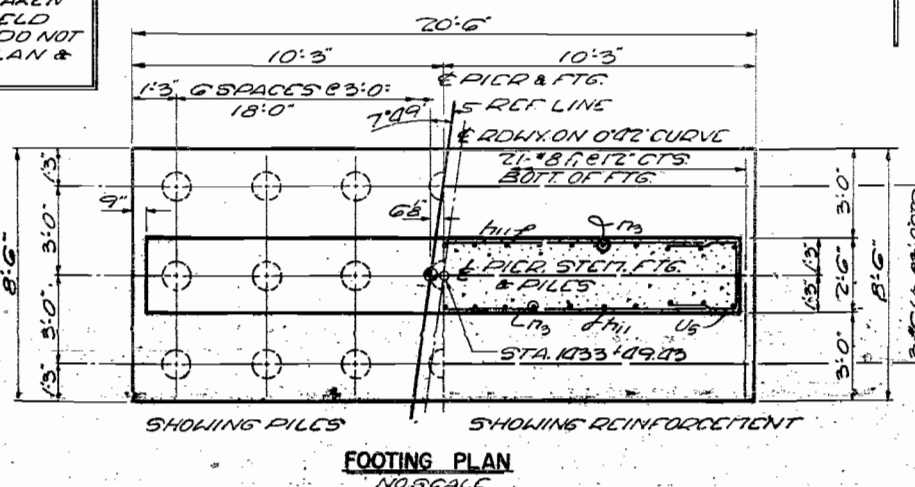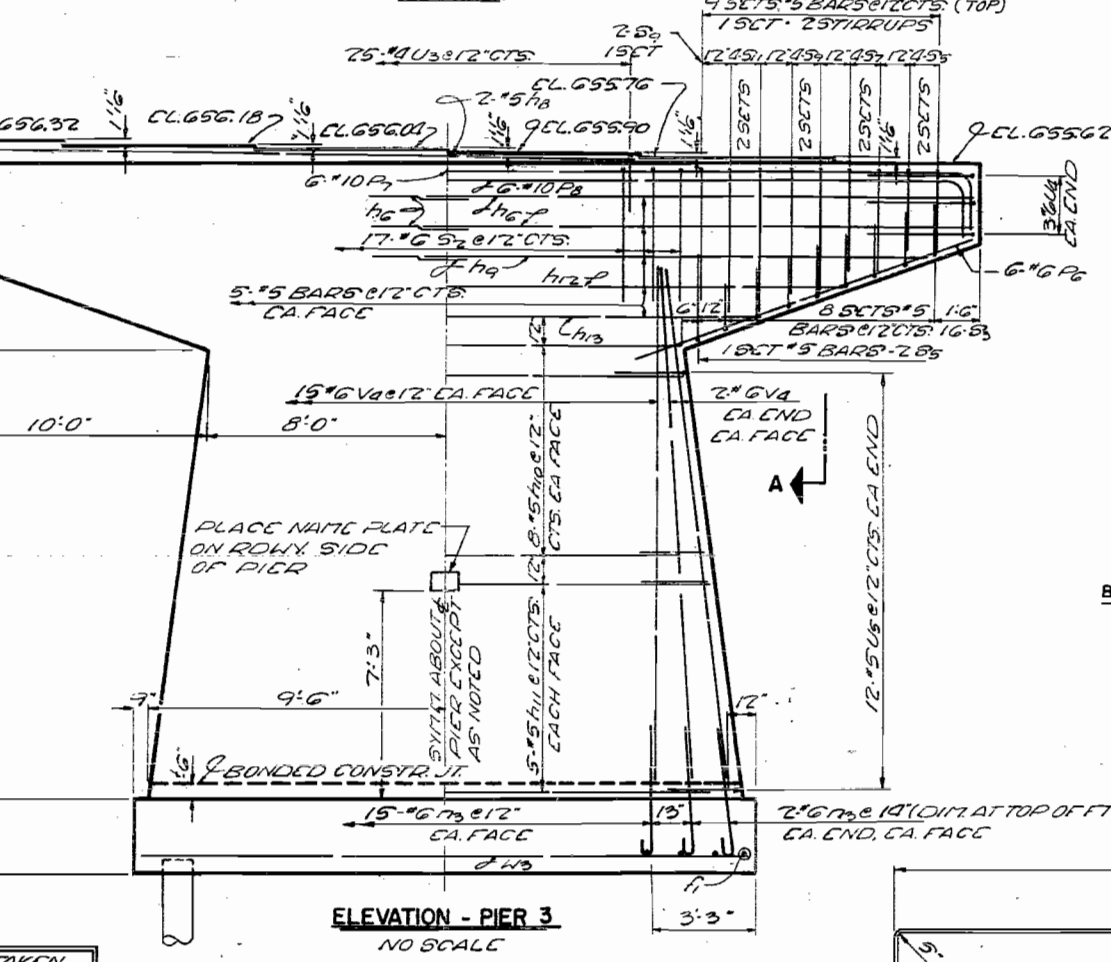

BARS S₂, S₃, S₅, S₇, S₉, & S₁₁

BARS P₇ & P₈





BARS U₃, U₄ & U₅

PIER 3
FAI. RTE. 80 SEC. 06. 2HB-1
S.B.I. RTE. 88 OVER FAI. RTE. 80
BUREAU COUNTY, ILL.
STA. 475+09.54 FAI. 80.

ROUTE	SEC.	COUNTY	TOTAL SHEETS	SHEET NO.
FA 1	06-2	BUREAU	40	22


Red Road Dist. No. 7 Project

BRIDGE SHEET 15

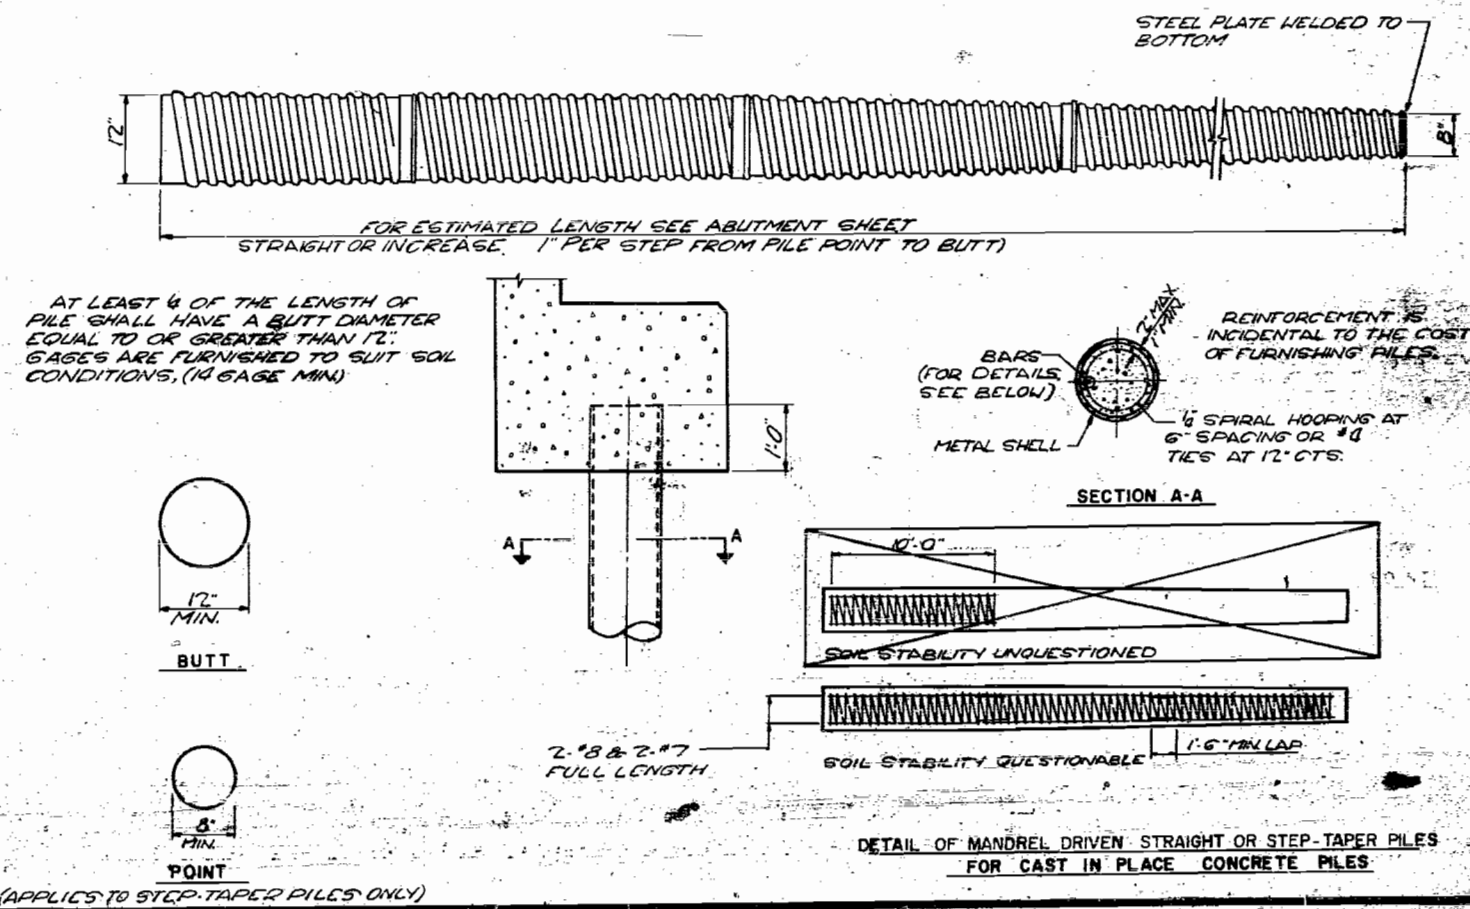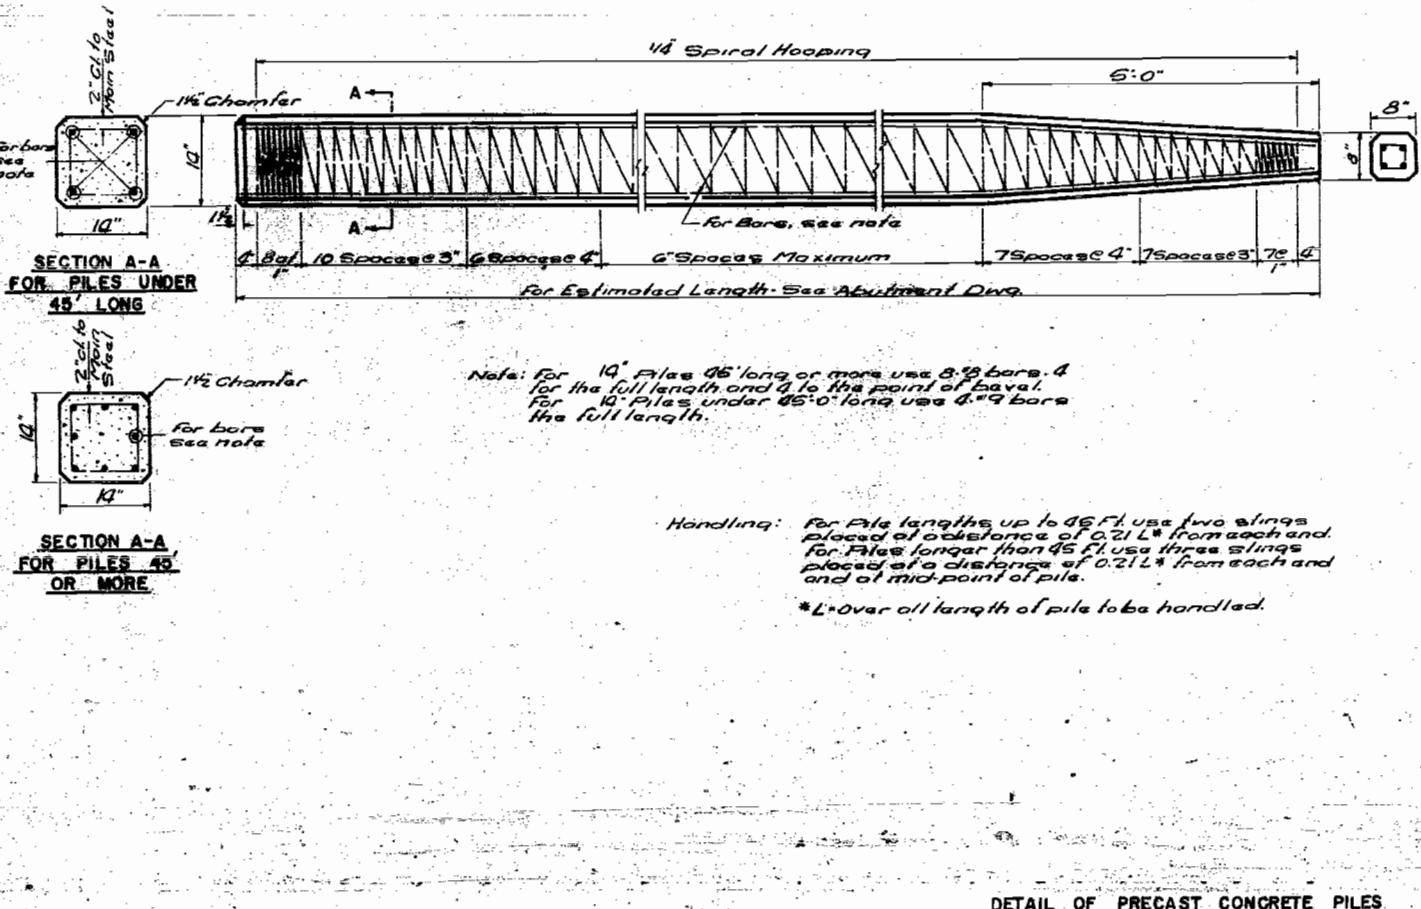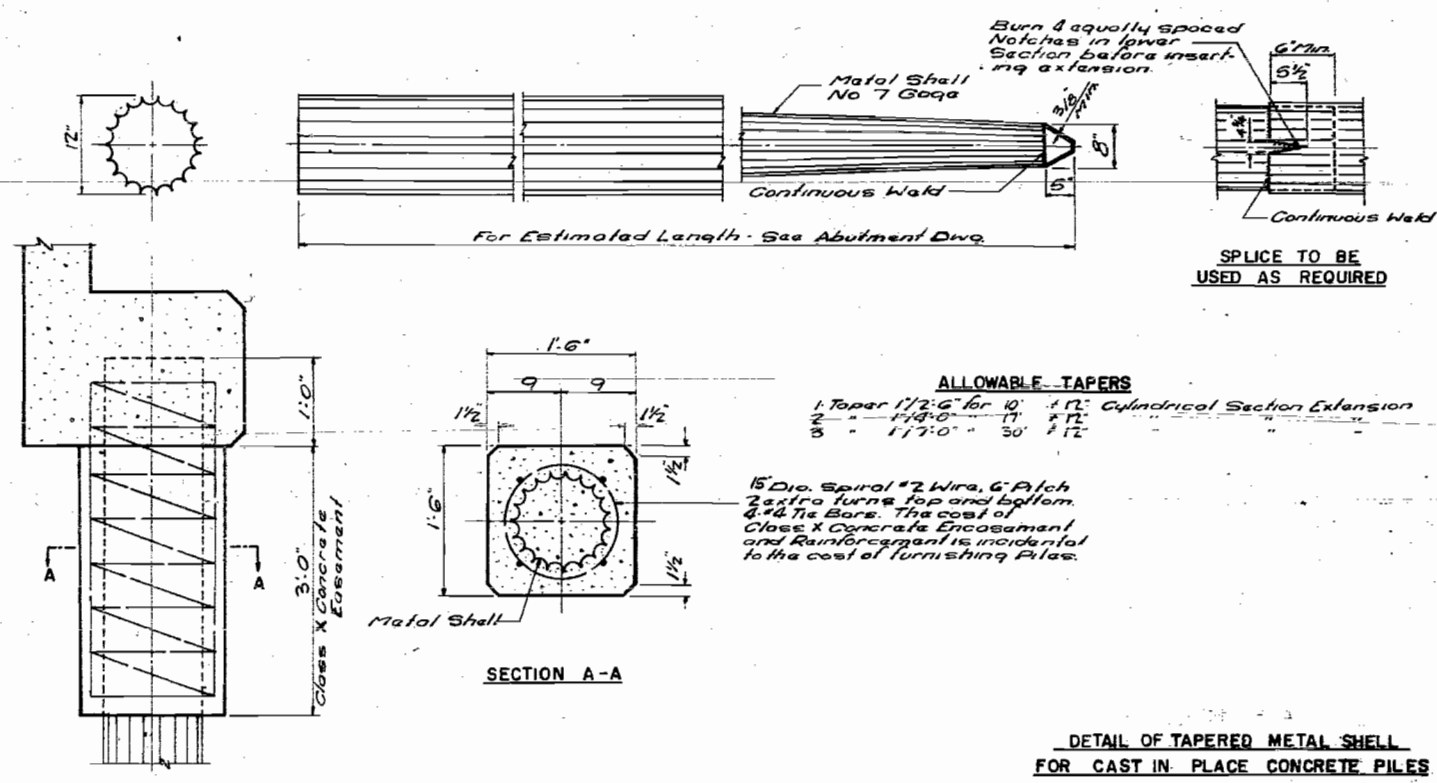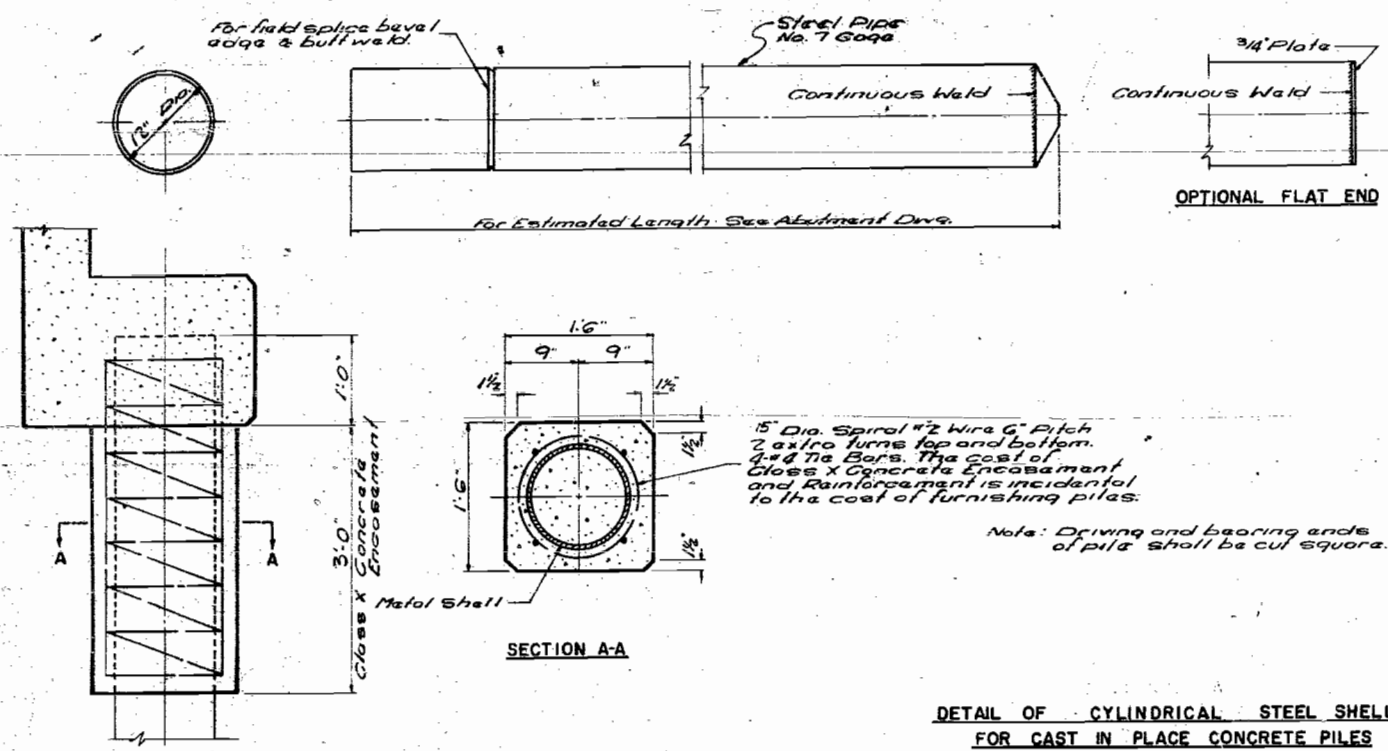

DATE
BY
SURVEYED
NOTED
TEMPERATURE
WIND DIRECTION
WIND VELOCITY
WIND FORCE
WIND BEARING
WIND SPEED
WIND DIRECTION
WIND VELOCITY
WIND FORCE
WIND BEARING
WIND SPEED

DATE
BY
SURVEYED
NOTED
TEMPERATURE
WIND DIRECTION
WIND VELOCITY
WIND FORCE
WIND BEARING
WIND SPEED

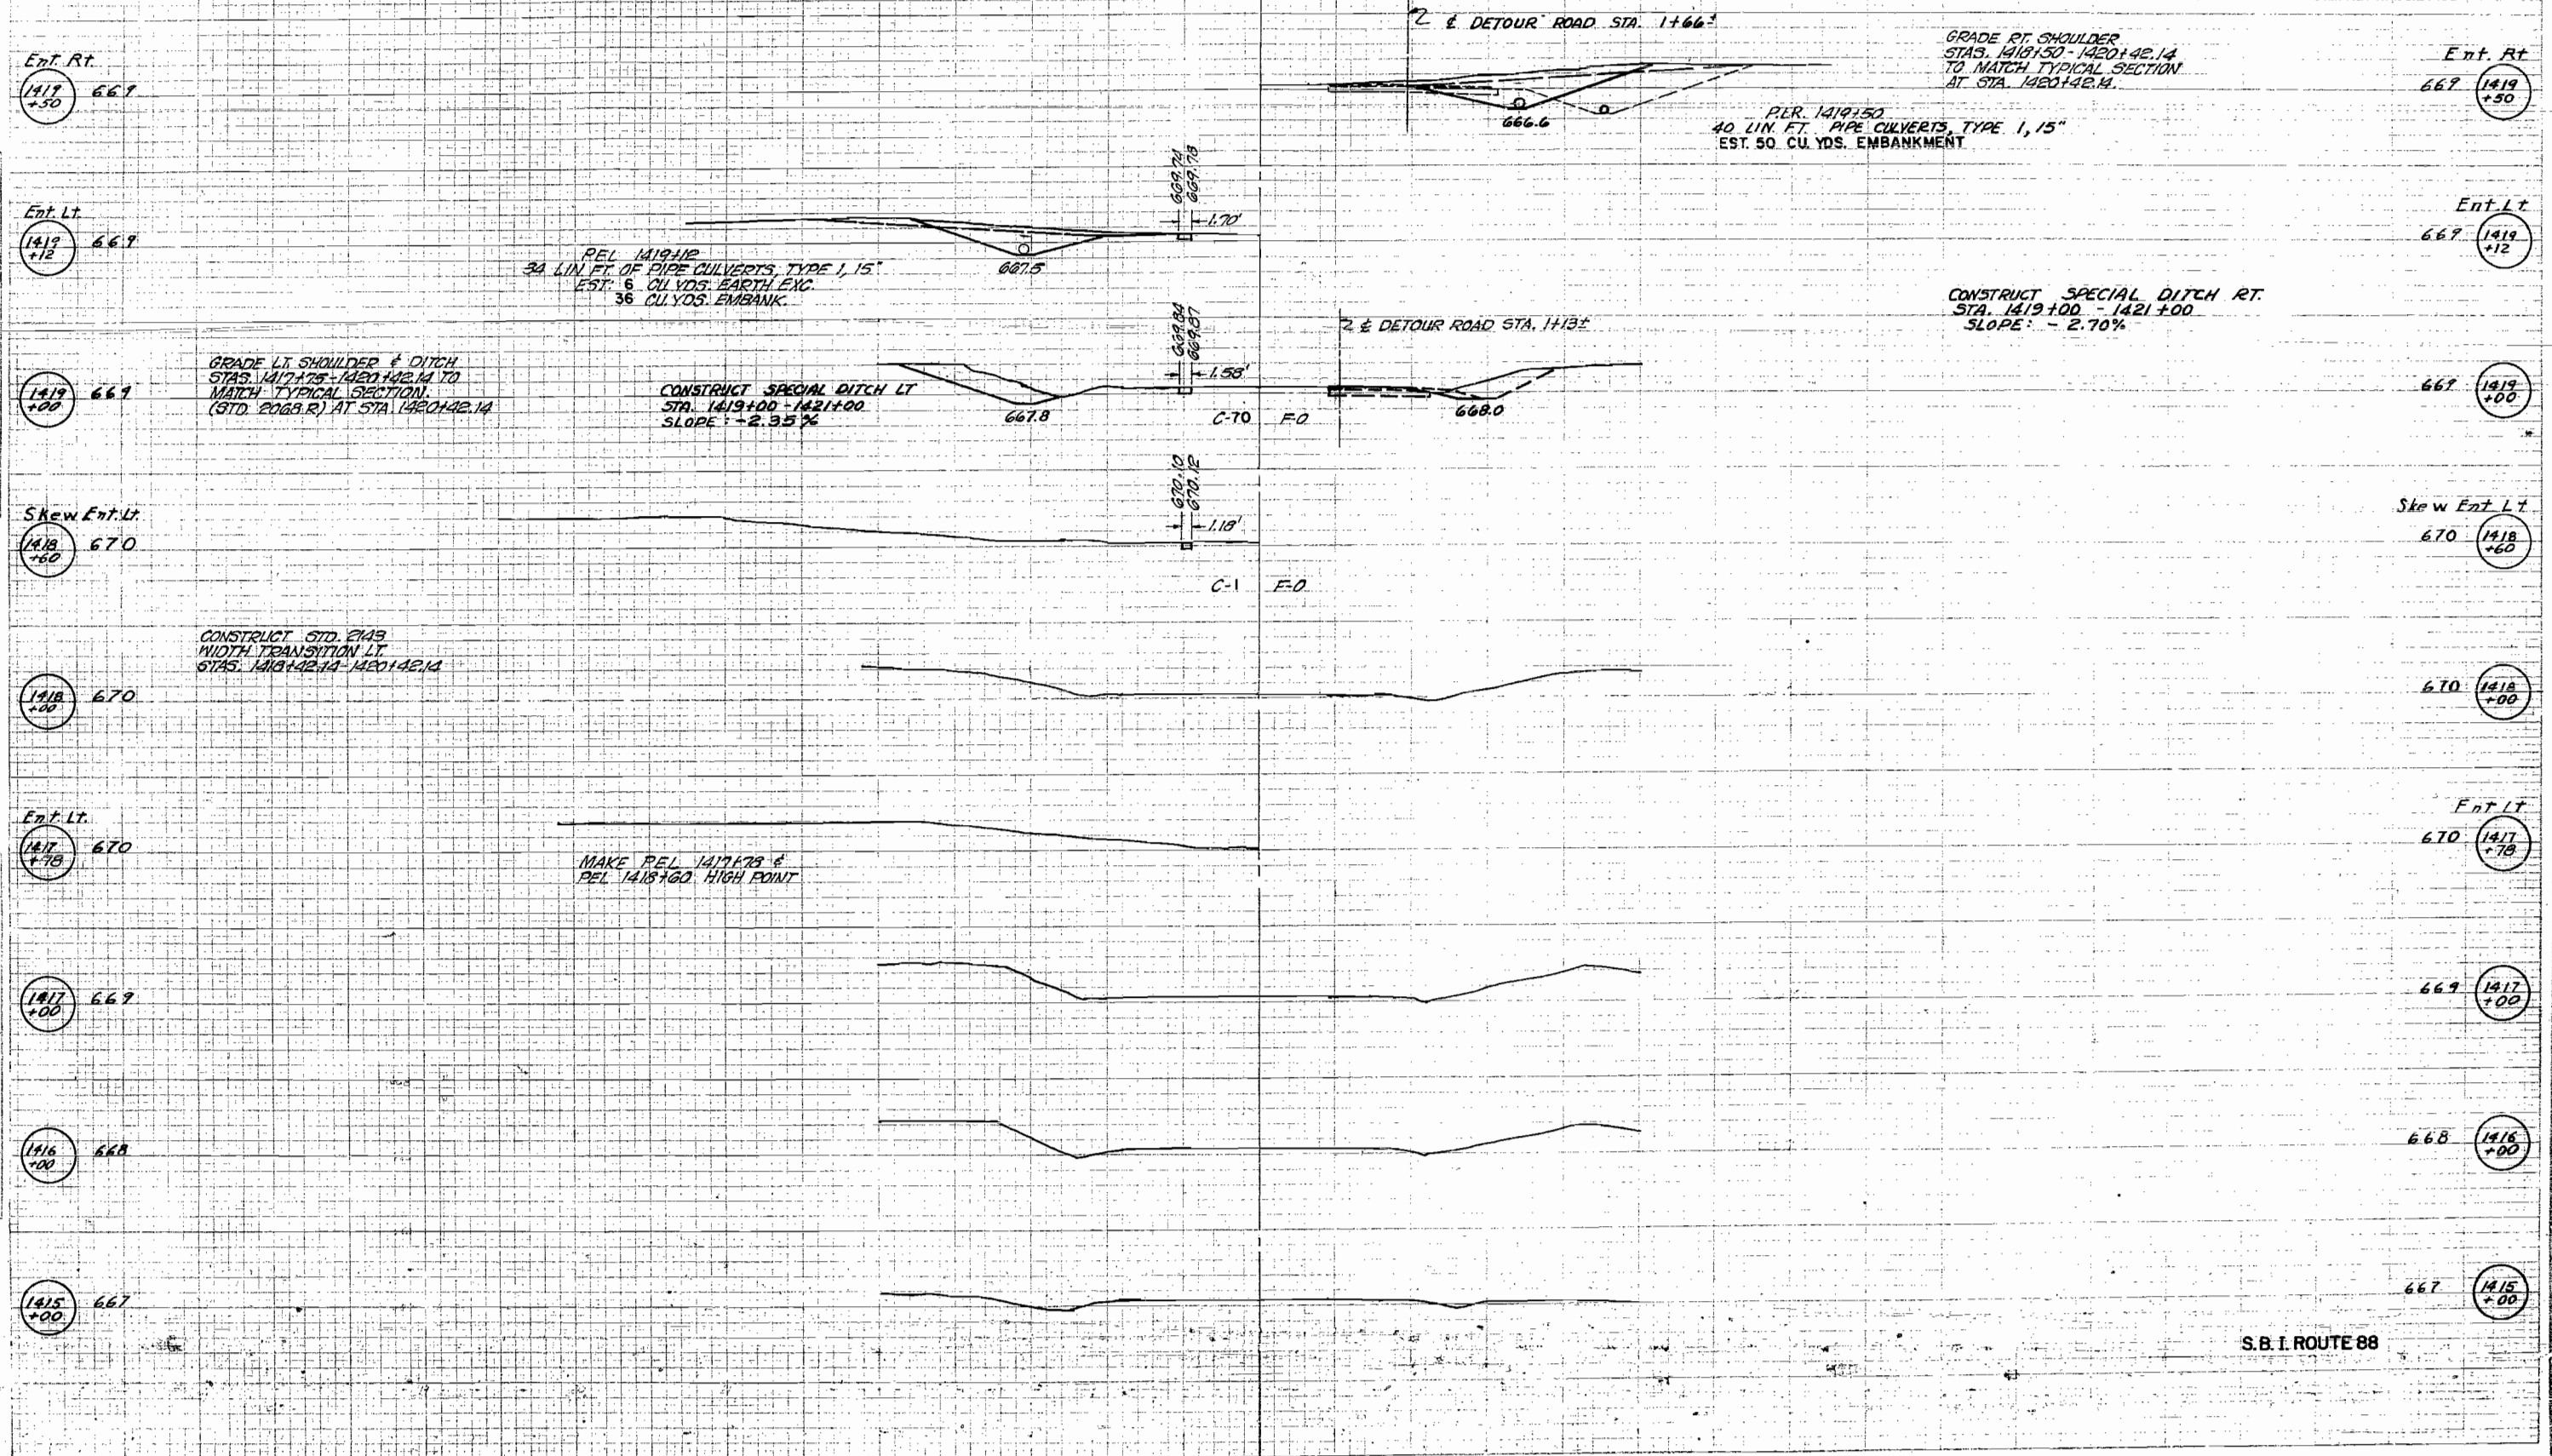

CONSTRUCT SPECIAL 5' FLAT BOTTOM DITCH RT STAS. 1427+00-1431+86 SLOPE: 2:00%

24'-0" RC CONCRETE PAVEMENT 10' BEGINS STA. 1420+42.14


REMOVED IN DETOUR ROAD CONSTRUCTION

FEL 1419+83 44 LIN. FT. OF PIPE CULVERT TYPE 1, 15" EST. TO CU. YDS. EMBANKMENT

S.B.I. ROUTE 88


DATE	
BY	
DESIGNED	
CHECKED	
APPROVED	
DATE	
BY	
DESIGNED	
CHECKED	
APPROVED	


DATE	
BY	
DESIGNED	
CHECKED	
APPROVED	
DATE	
BY	
DESIGNED	
CHECKED	
APPROVED	

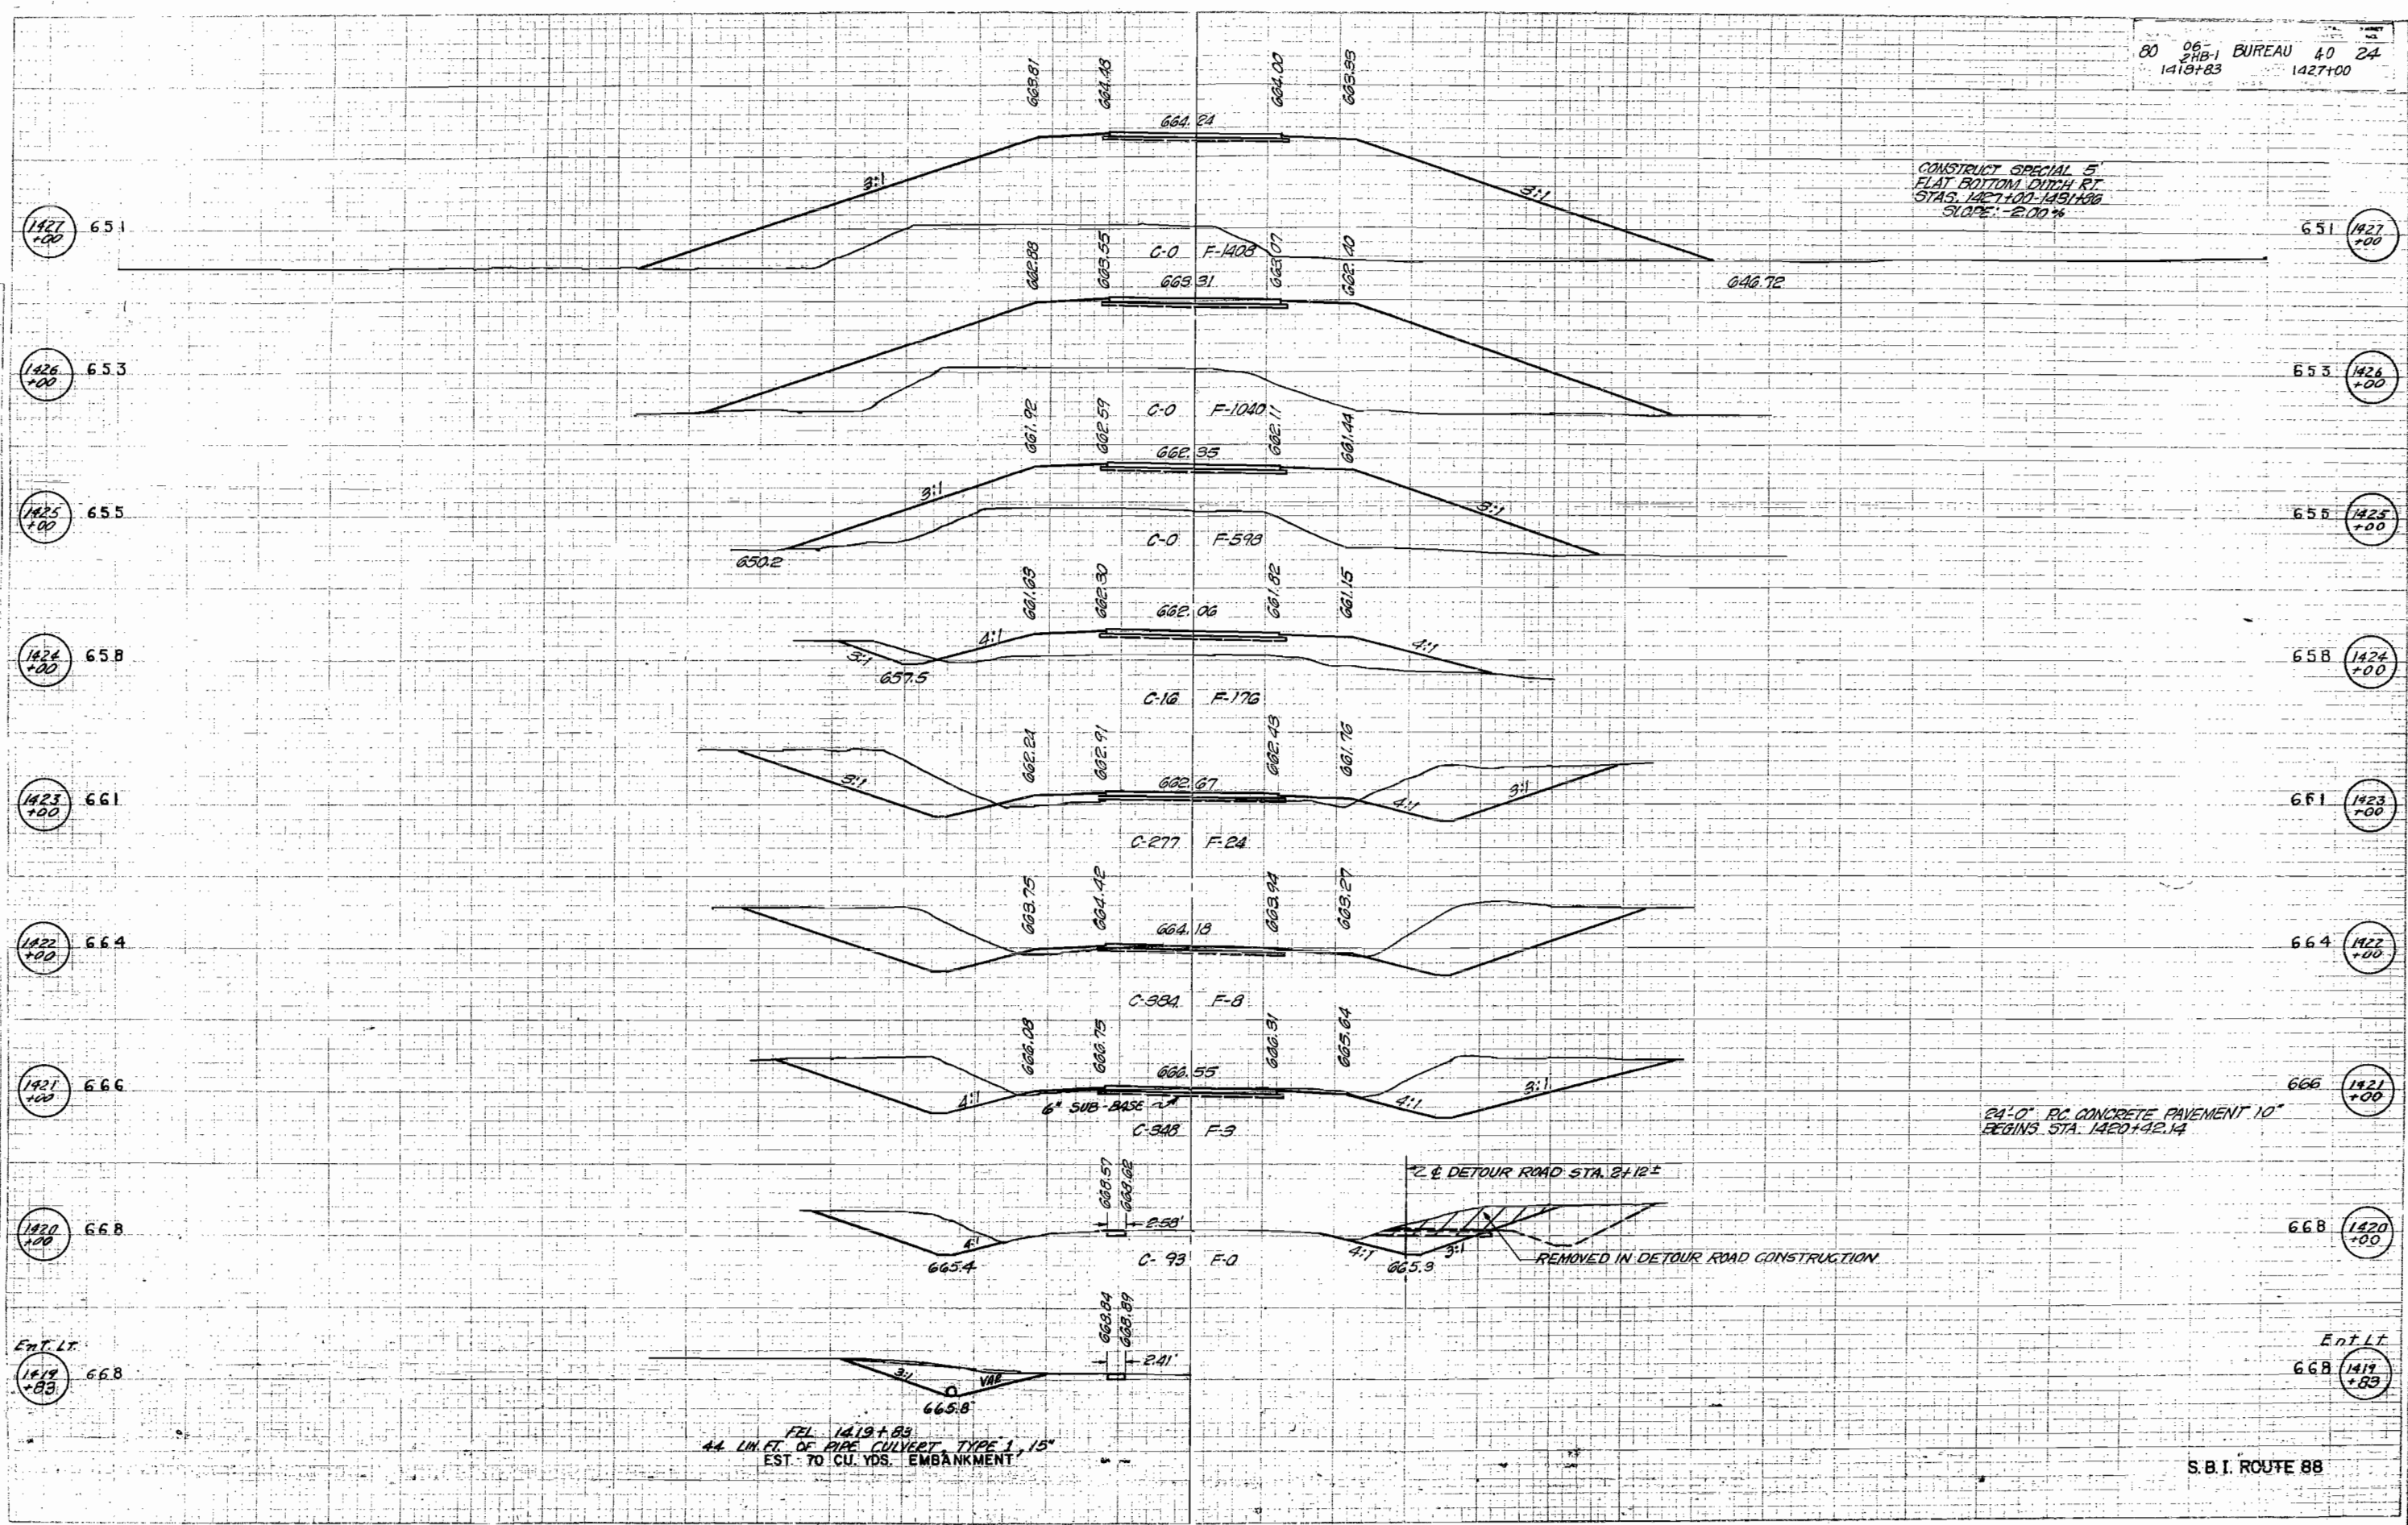

DATE
 BY
 SURVEYED
 PLOTTED
 TEMPLATE
 AREAS CHECKED
 NO.


DATE
 BY
 SURVEYED
 PLOTTED
 TEMPLATE
 AREAS CHECKED
 NO.

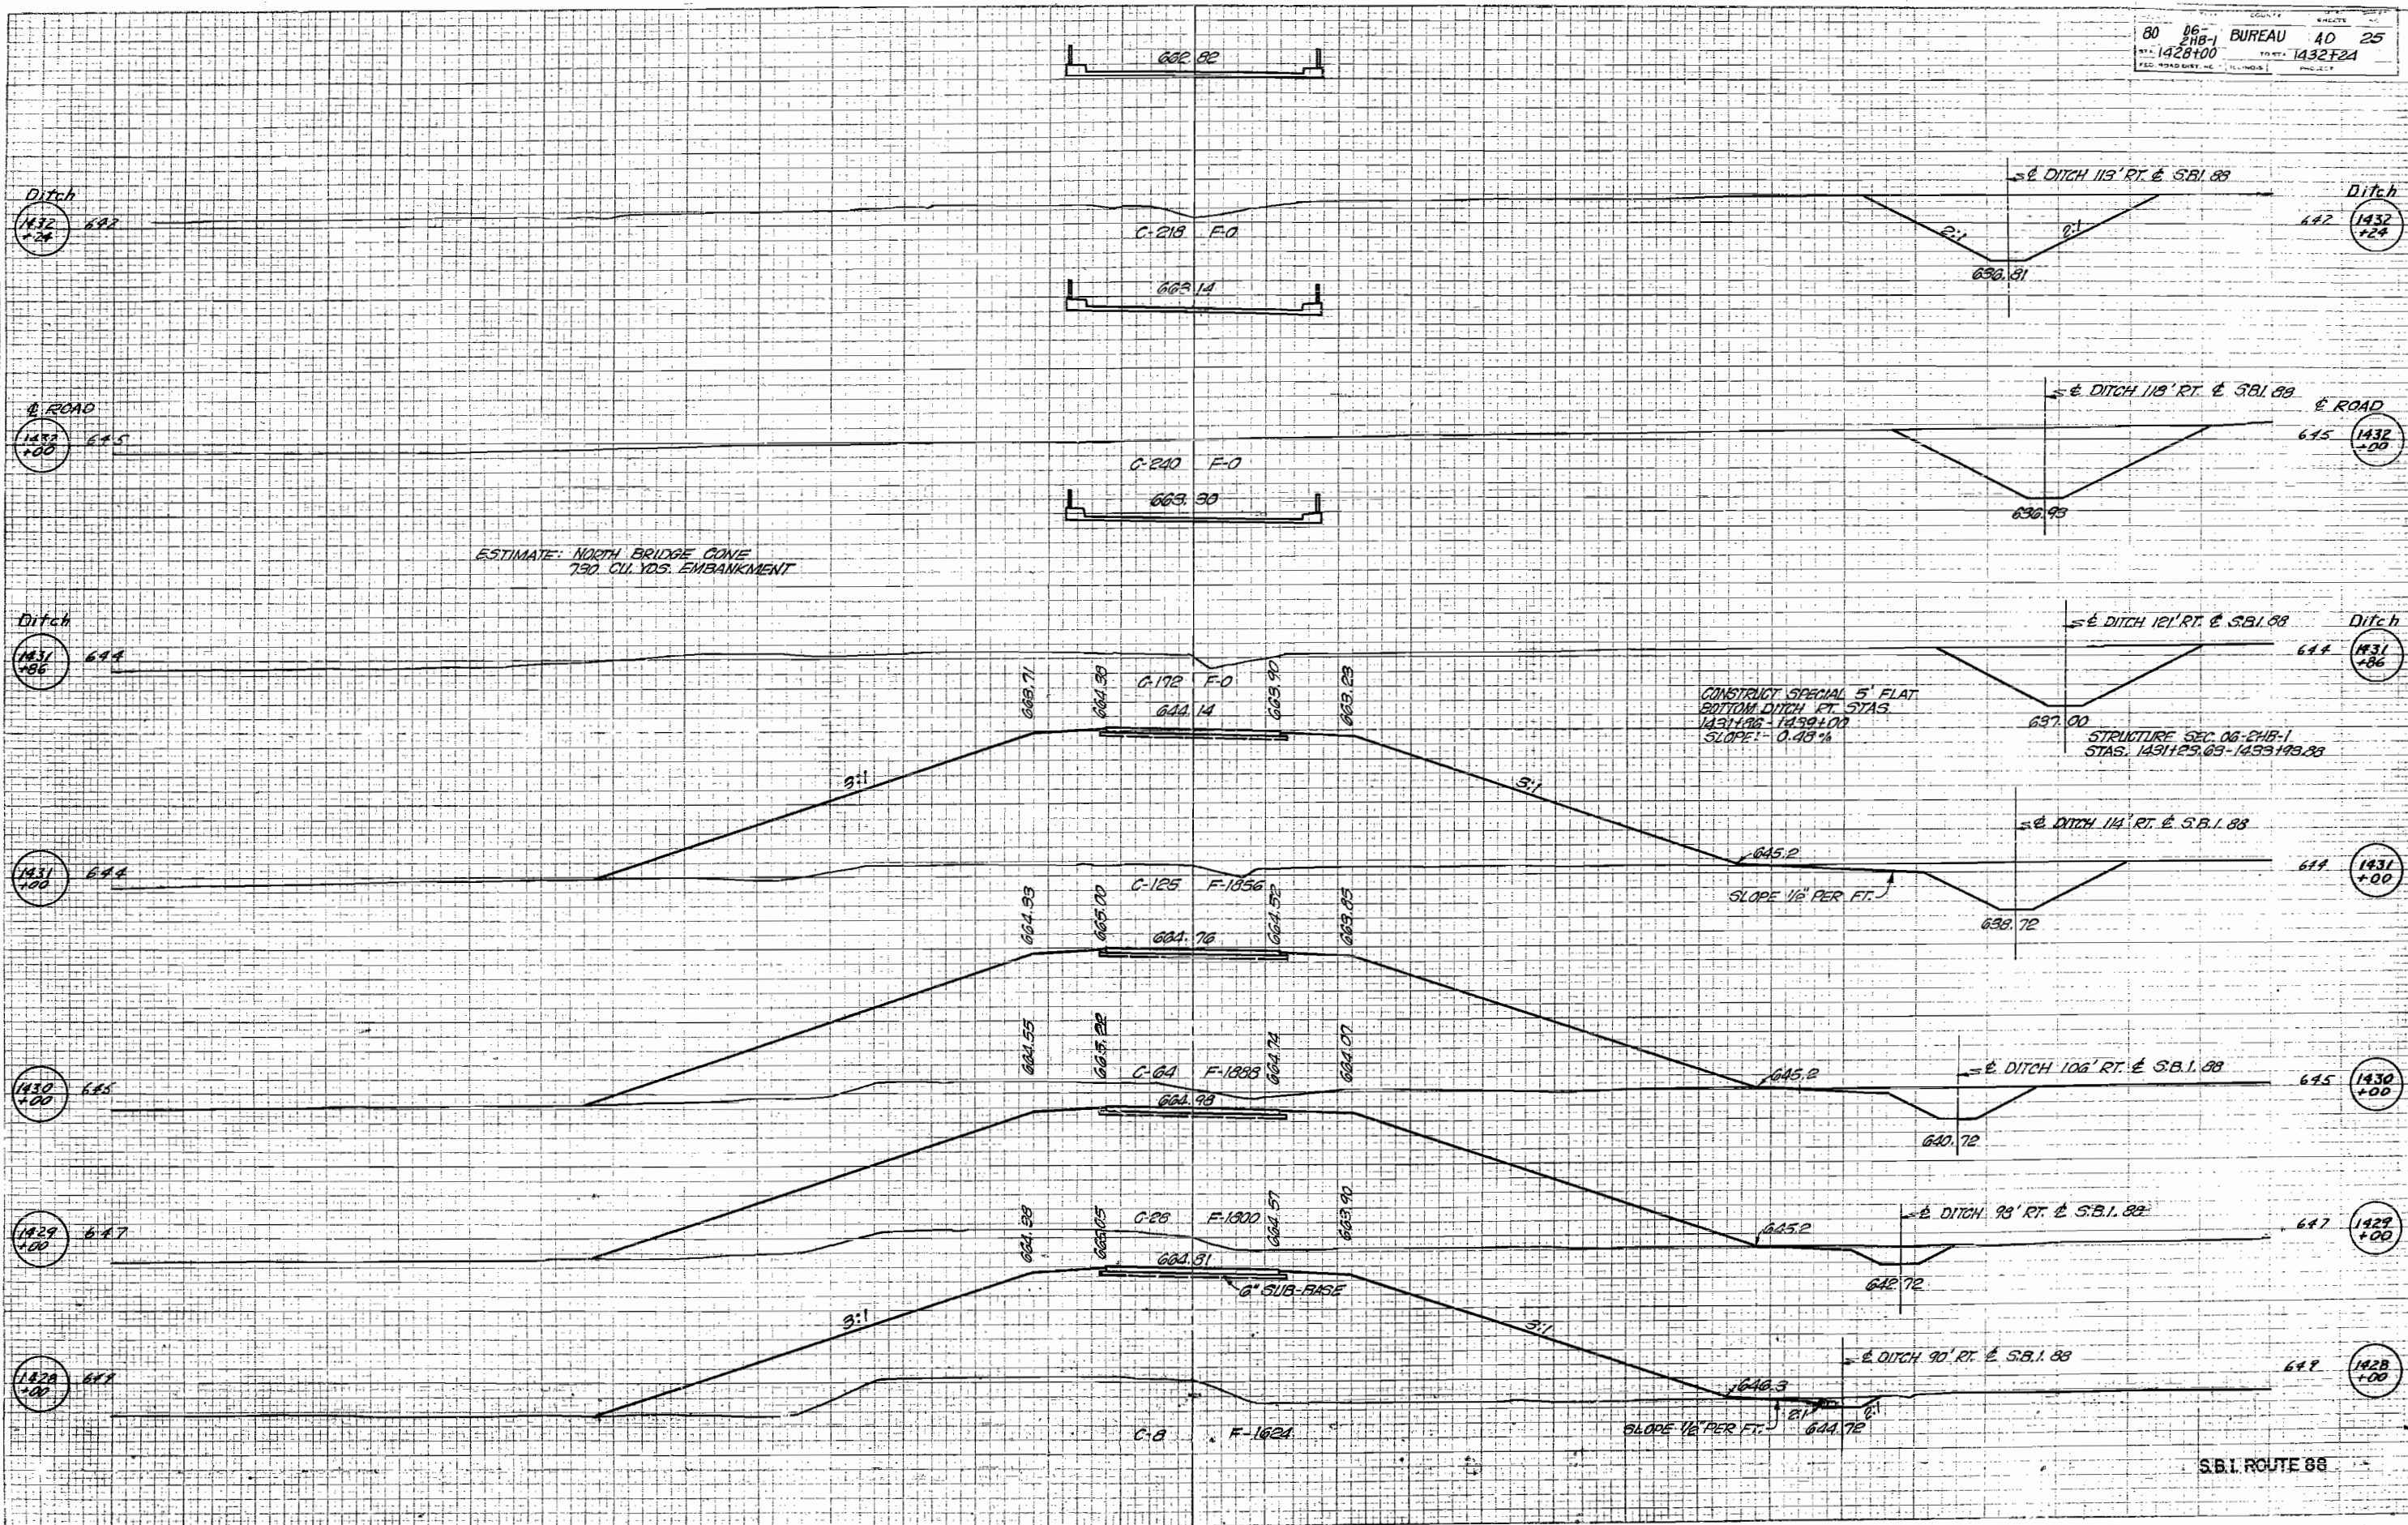

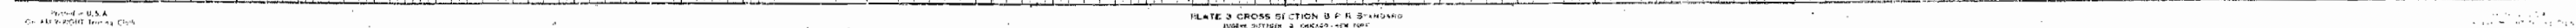

DATE
BY
SURVEYED
PLOTTER
NOTED
AREAS CHECKED

DATE
BY
SURVEYED
PLOTTER
NOTED
AREAS CHECKED

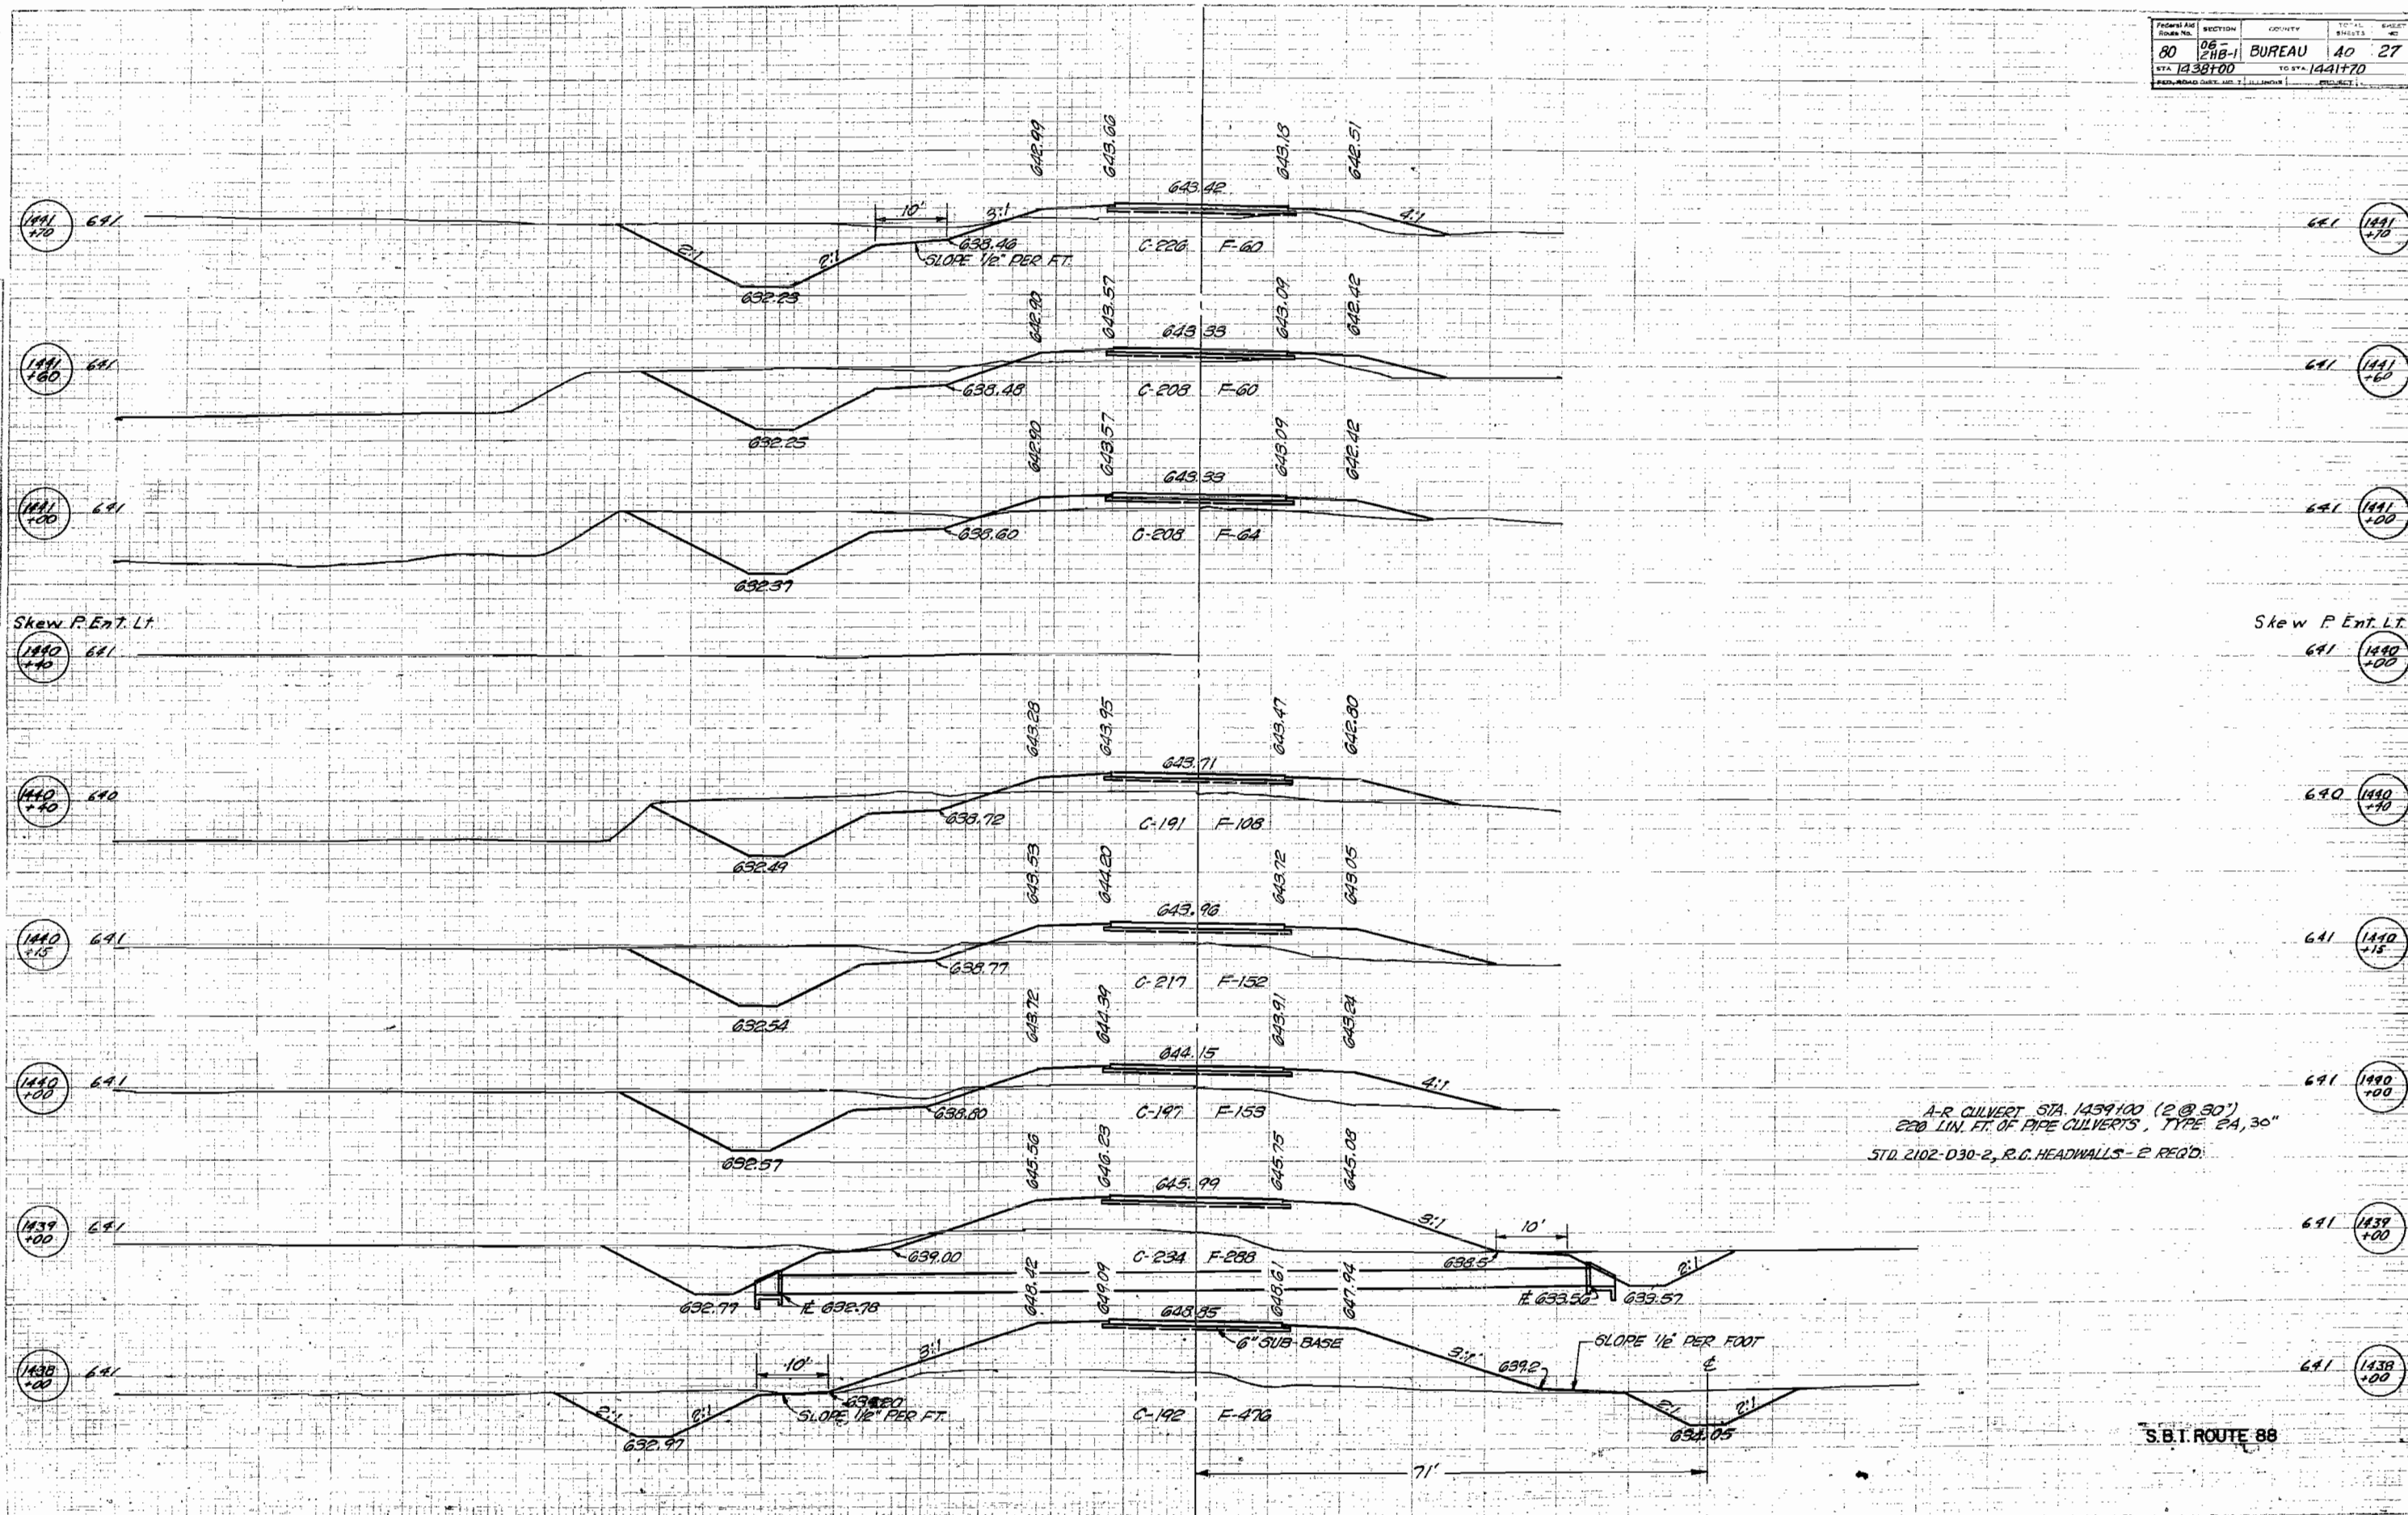


A-R CULVERT STA 1439+00 (2 @ 30")
220 LIN. FT. OF PIPE CULVERTS, TYPE 24, 30"
STD. 2102-D30-2, R.C. HEADWALLS - 2 REQ'D.

S.B.T. ROUTE 88

FINAL SURVEY	NO	DATE	BY	REMARKS
SURVEYED				
PROBLED				
TEMPLE				
AREAS				
AREAS CHECKED				

DATE	BY	
		SURVEYED
		PLOTTED
		TEMPERATURE
		WIND DIRECTION
		WIND VELOCITY
		SEA STATE
		WEATHER
		REMARKS
		RECEIVED
		FILED

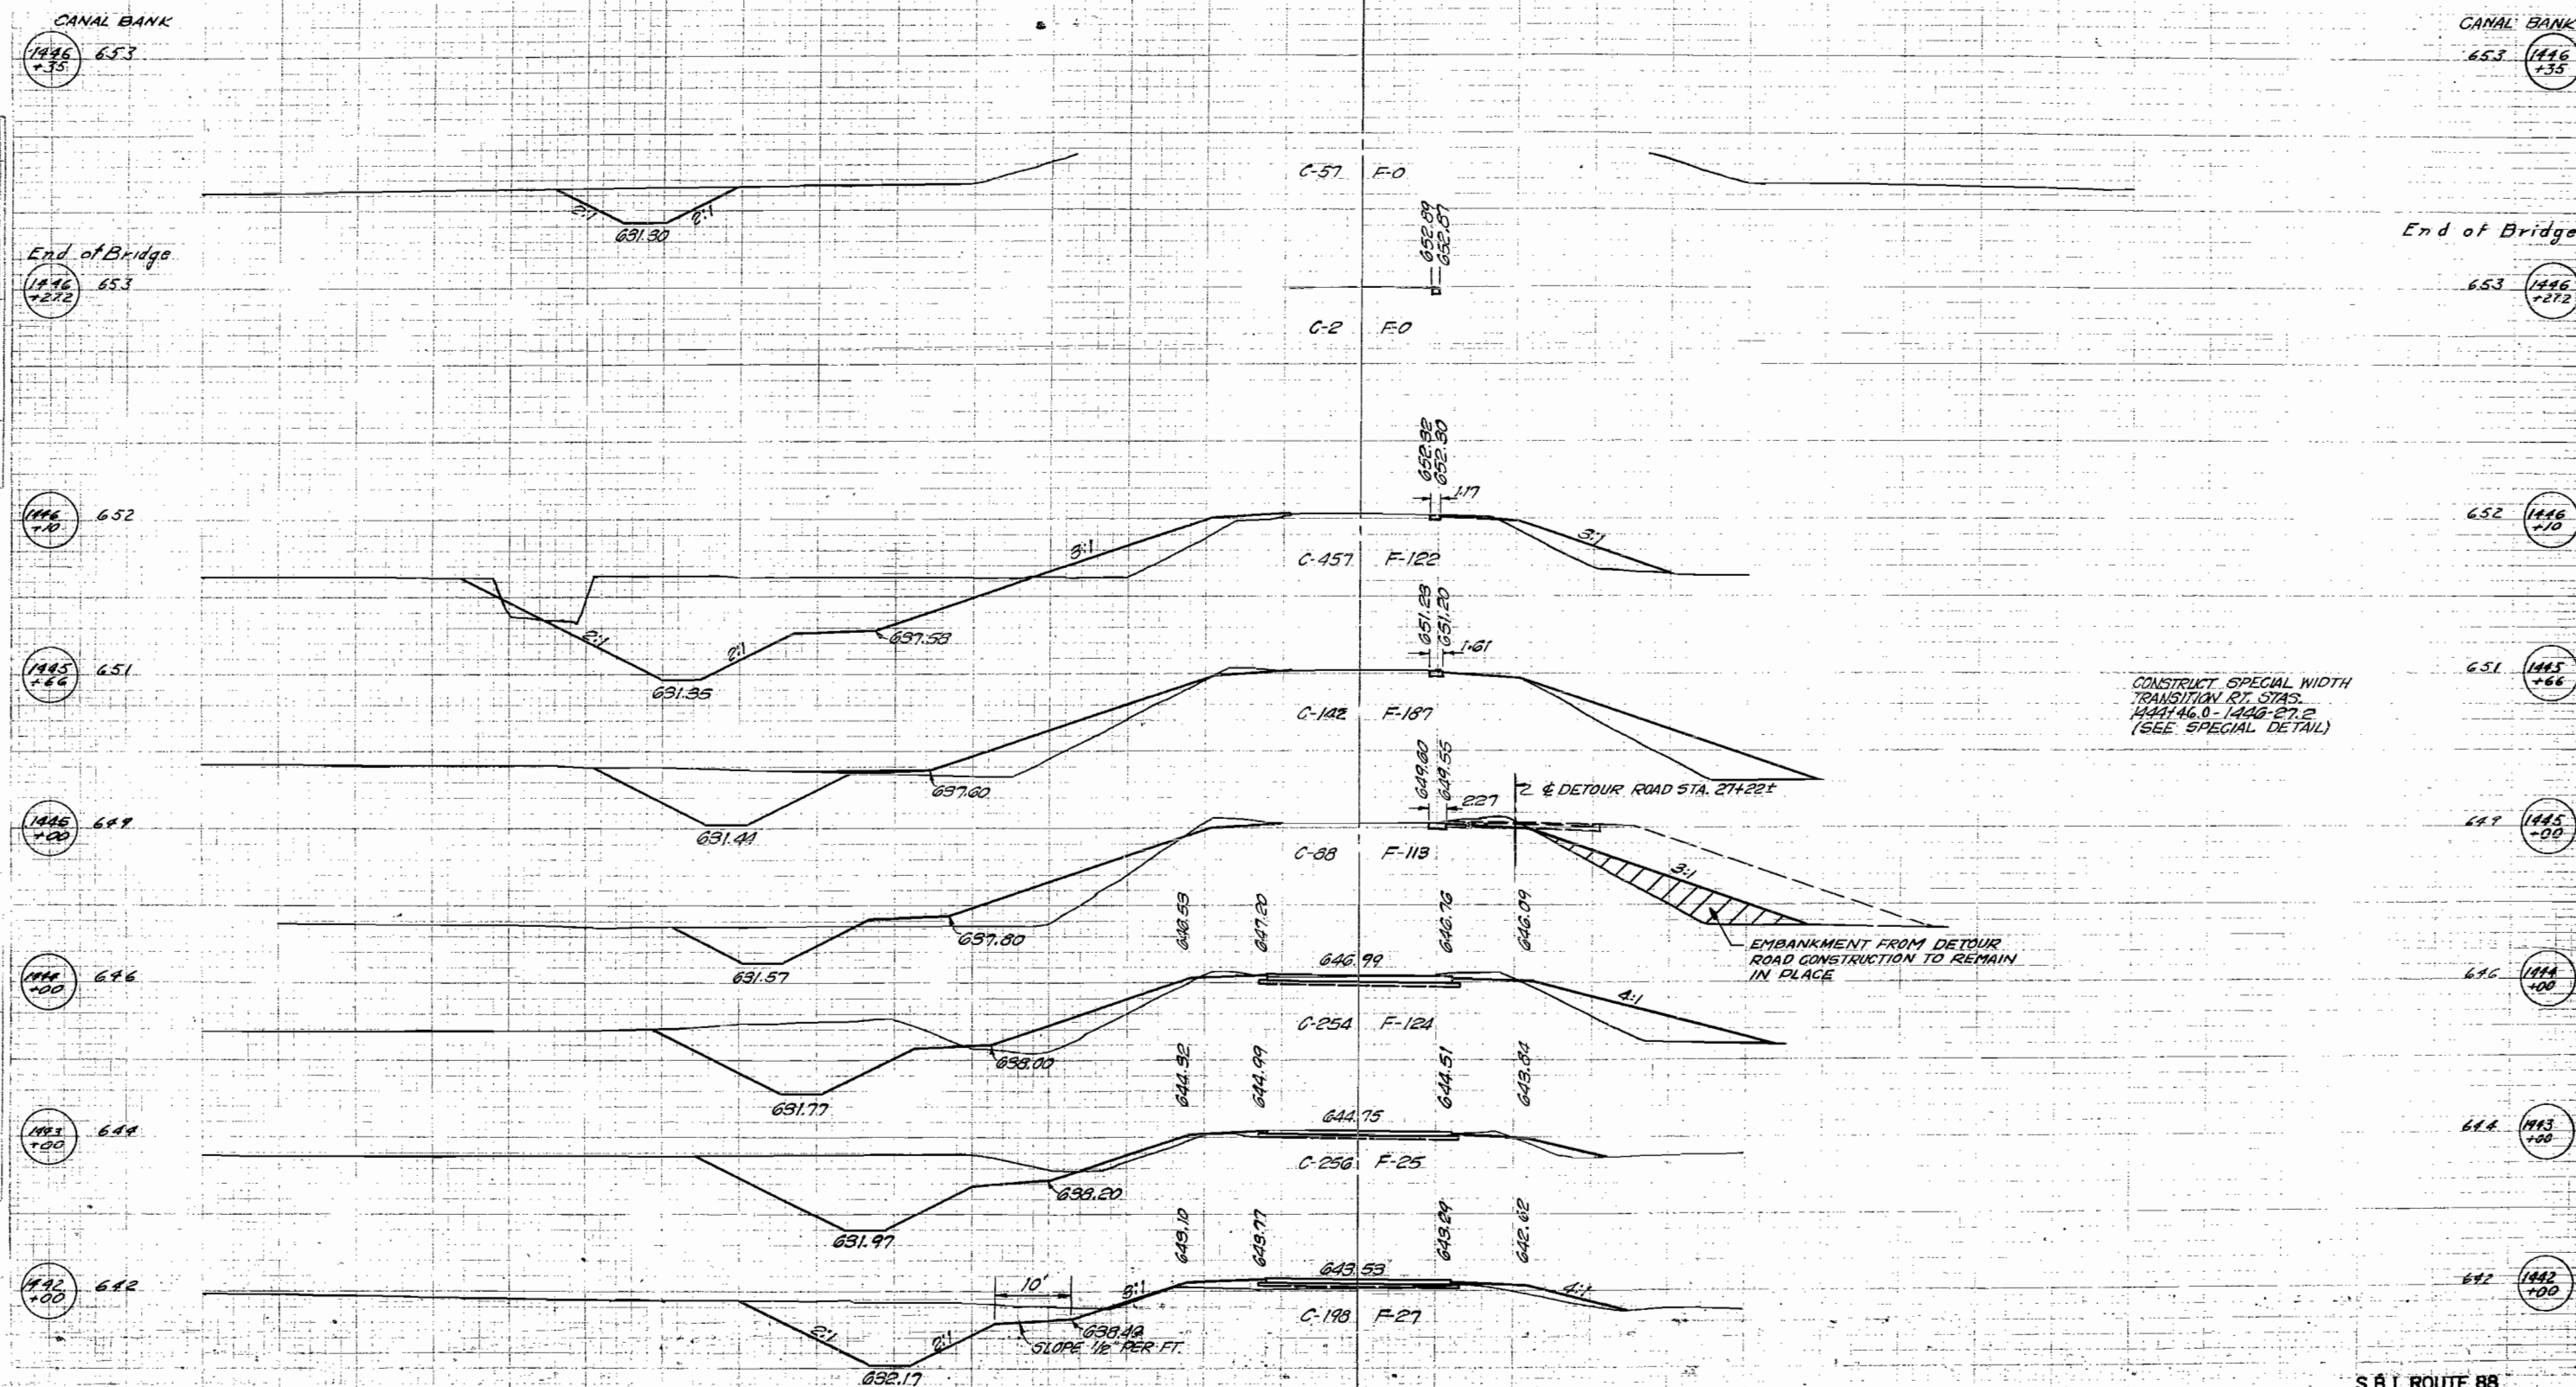


CONSTRUCT SPECIAL WIDTH
TRANSITION RT. STAS.
1444+46.0 - 1446+27.2
(SEE SPECIAL DETAIL)

S.B.I. ROUTE 88

PROJECT: 1417+85.08
 SHEET: 29
 DATE: 10/1/88
 DRAWN BY: DICK
 CHECKED BY: [blank]
 DESIGNED BY: [blank]

SURVEY: [blank]
 NOTES: [blank]
 WHITE BOOK: [blank]
 AREA: [blank]
 DATE: [blank]

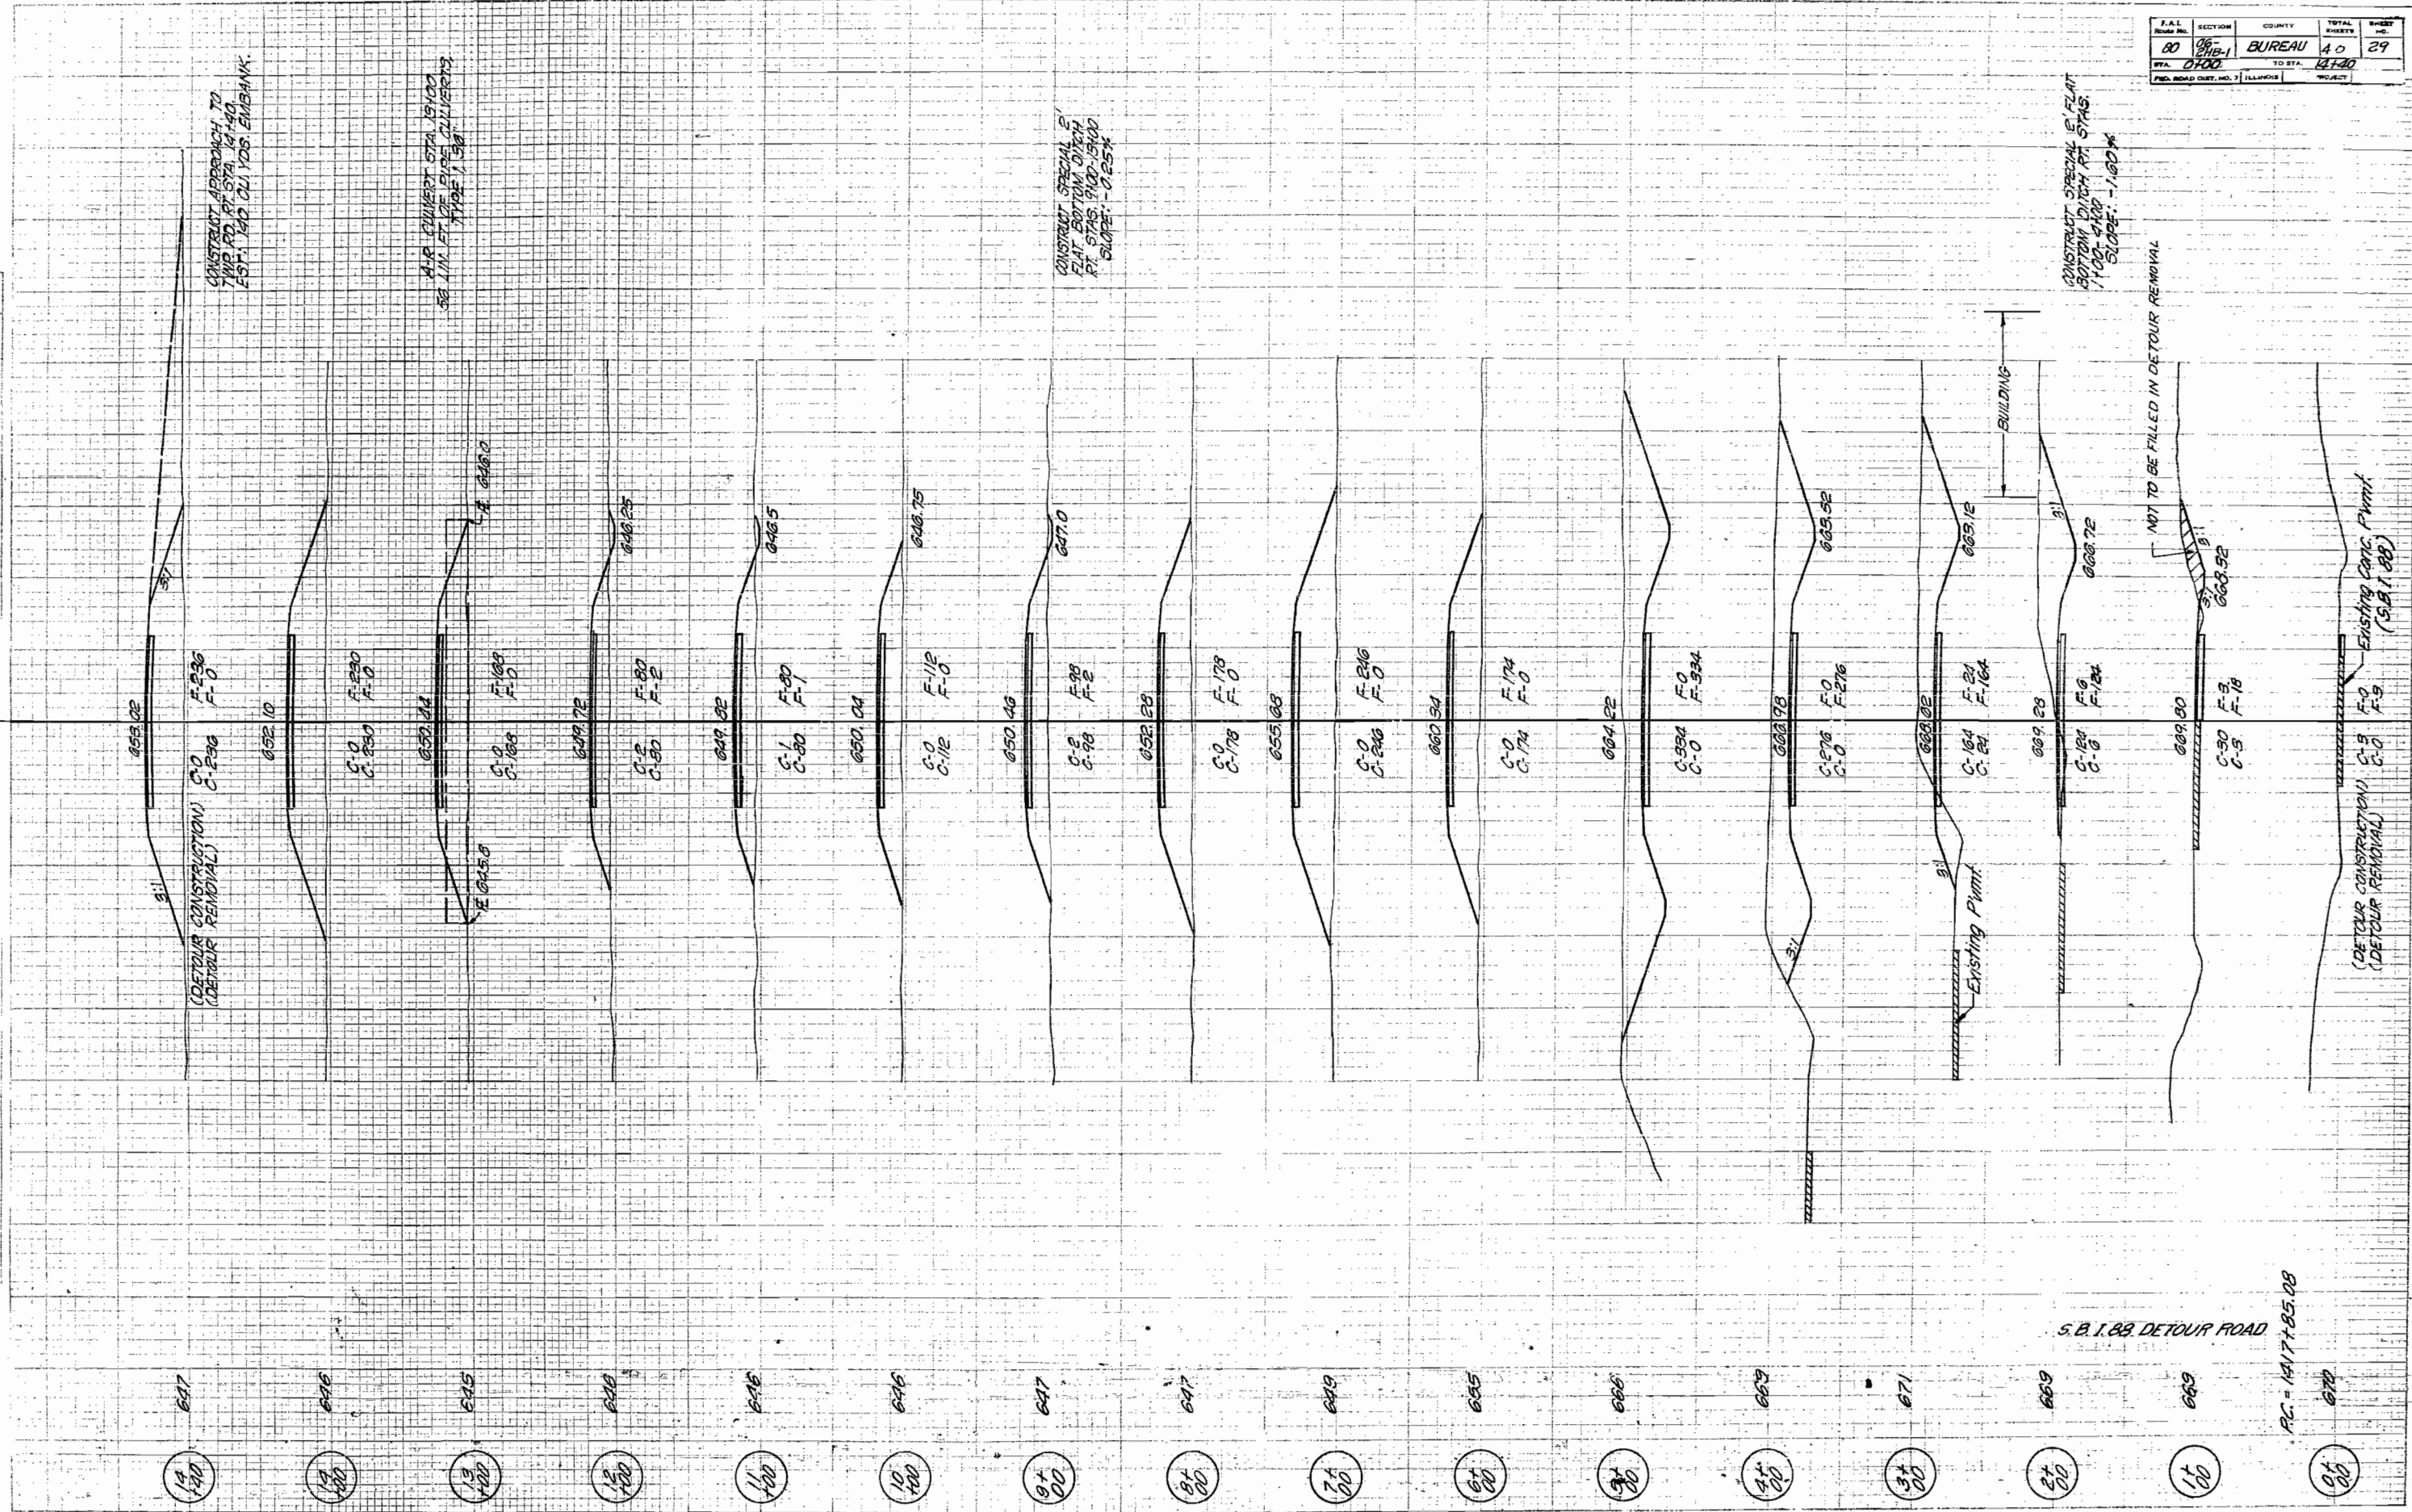

SECTION	COUNTY	TOTAL SHEETS	SHEET NO.
80	BUREAU	40	29
STA. 0+00	TO STA. 14+40		
PROJ. ROAD DIST. NO. 7	ILLINOIS		

PC = 1417+85.08

FINAL SURVEY	SURVEYED	PLOTTED	REPLACED	AREAS CHECKED
DATE	DATE	DATE	DATE	DATE

NO.	DATE	BY	REMARKS
1			DISK

28
+00

Edge Existing Point

27
+00

27
+00

26
+00

25
+00

24
+00

23
+00

22
+00

21
+00

20
+00

19
+00

18
+00

17
+00

16
+00

15
+00

(DETOUR CONSTRUCTION) C-4 F-8
(DETOUR REMOVAL)

EMBANKMENT NOT TO BE REPLACED IN DETOUR REMOVAL

C-13 F-120
C-120 F-18

EXISTING POINT

C-18 F-210
C-210 F-11

EMBANKMENT TO REMAIN IN PLACE IN DETOUR REMOVAL

C-1 F-380
C-346 F-1

C-4 F-138
C-138 F-4

C-0 F-58
C-58 F-0

C-0 F-86
C-86 F-0

C-0 F-28
C-28 F-0

C-0 F-75
C-75 F-0

C-0 F-103
C-103 F-0

C-5 F-140
C-140 F-5

C-13 F-8
C-8 F-113

C-512 F-0
C-0 F-512

C-992 F-0
C-0 F-992

(DETOUR CONSTRUCTION) C-5 F-98
(DETOUR REMOVAL) C-98 F-5

A-R CULVERT STA 23+00
40 LIN. FT. OF PIPE CULVERTS,
TYPE 1, 1/3"


A-R CULVERT STA 16+00
138 LIN. FT. OF PIPE CULVERTS, TYPE 2, 1/5"
1/2 RT. 23+00
1/2 LT. 23+00

P.L.	SECTION	COUNTY	TOTAL SHEETS	SHEET NO.
80	24B-1	BUREAU	40	30
STA. 15+00	TO STA. 28+00			
FED. ROAD DIST. NO. 7		ILLINOIS		


S.B.I. 88 DETOUR ROAD

FROM RT. STA. 472+00 - 474+00
 GRADE DITCH TO MATCH A-R
 CULVERT STA. 101+00 (S.B.I.)
 83 DETOUR ROAD AND TERMINATE
 106 RT. STA. 474+00 AT EL. 636.00

SECTION	COUNTY	TOTAL SHEETS	SHEET NO.
80 06-24B-1	BUREAU	40	31
STA. 463+00	TO STA. 473+00		
FED. ROAD DIST. NO. 7 ILLINOIS	PROJECT		

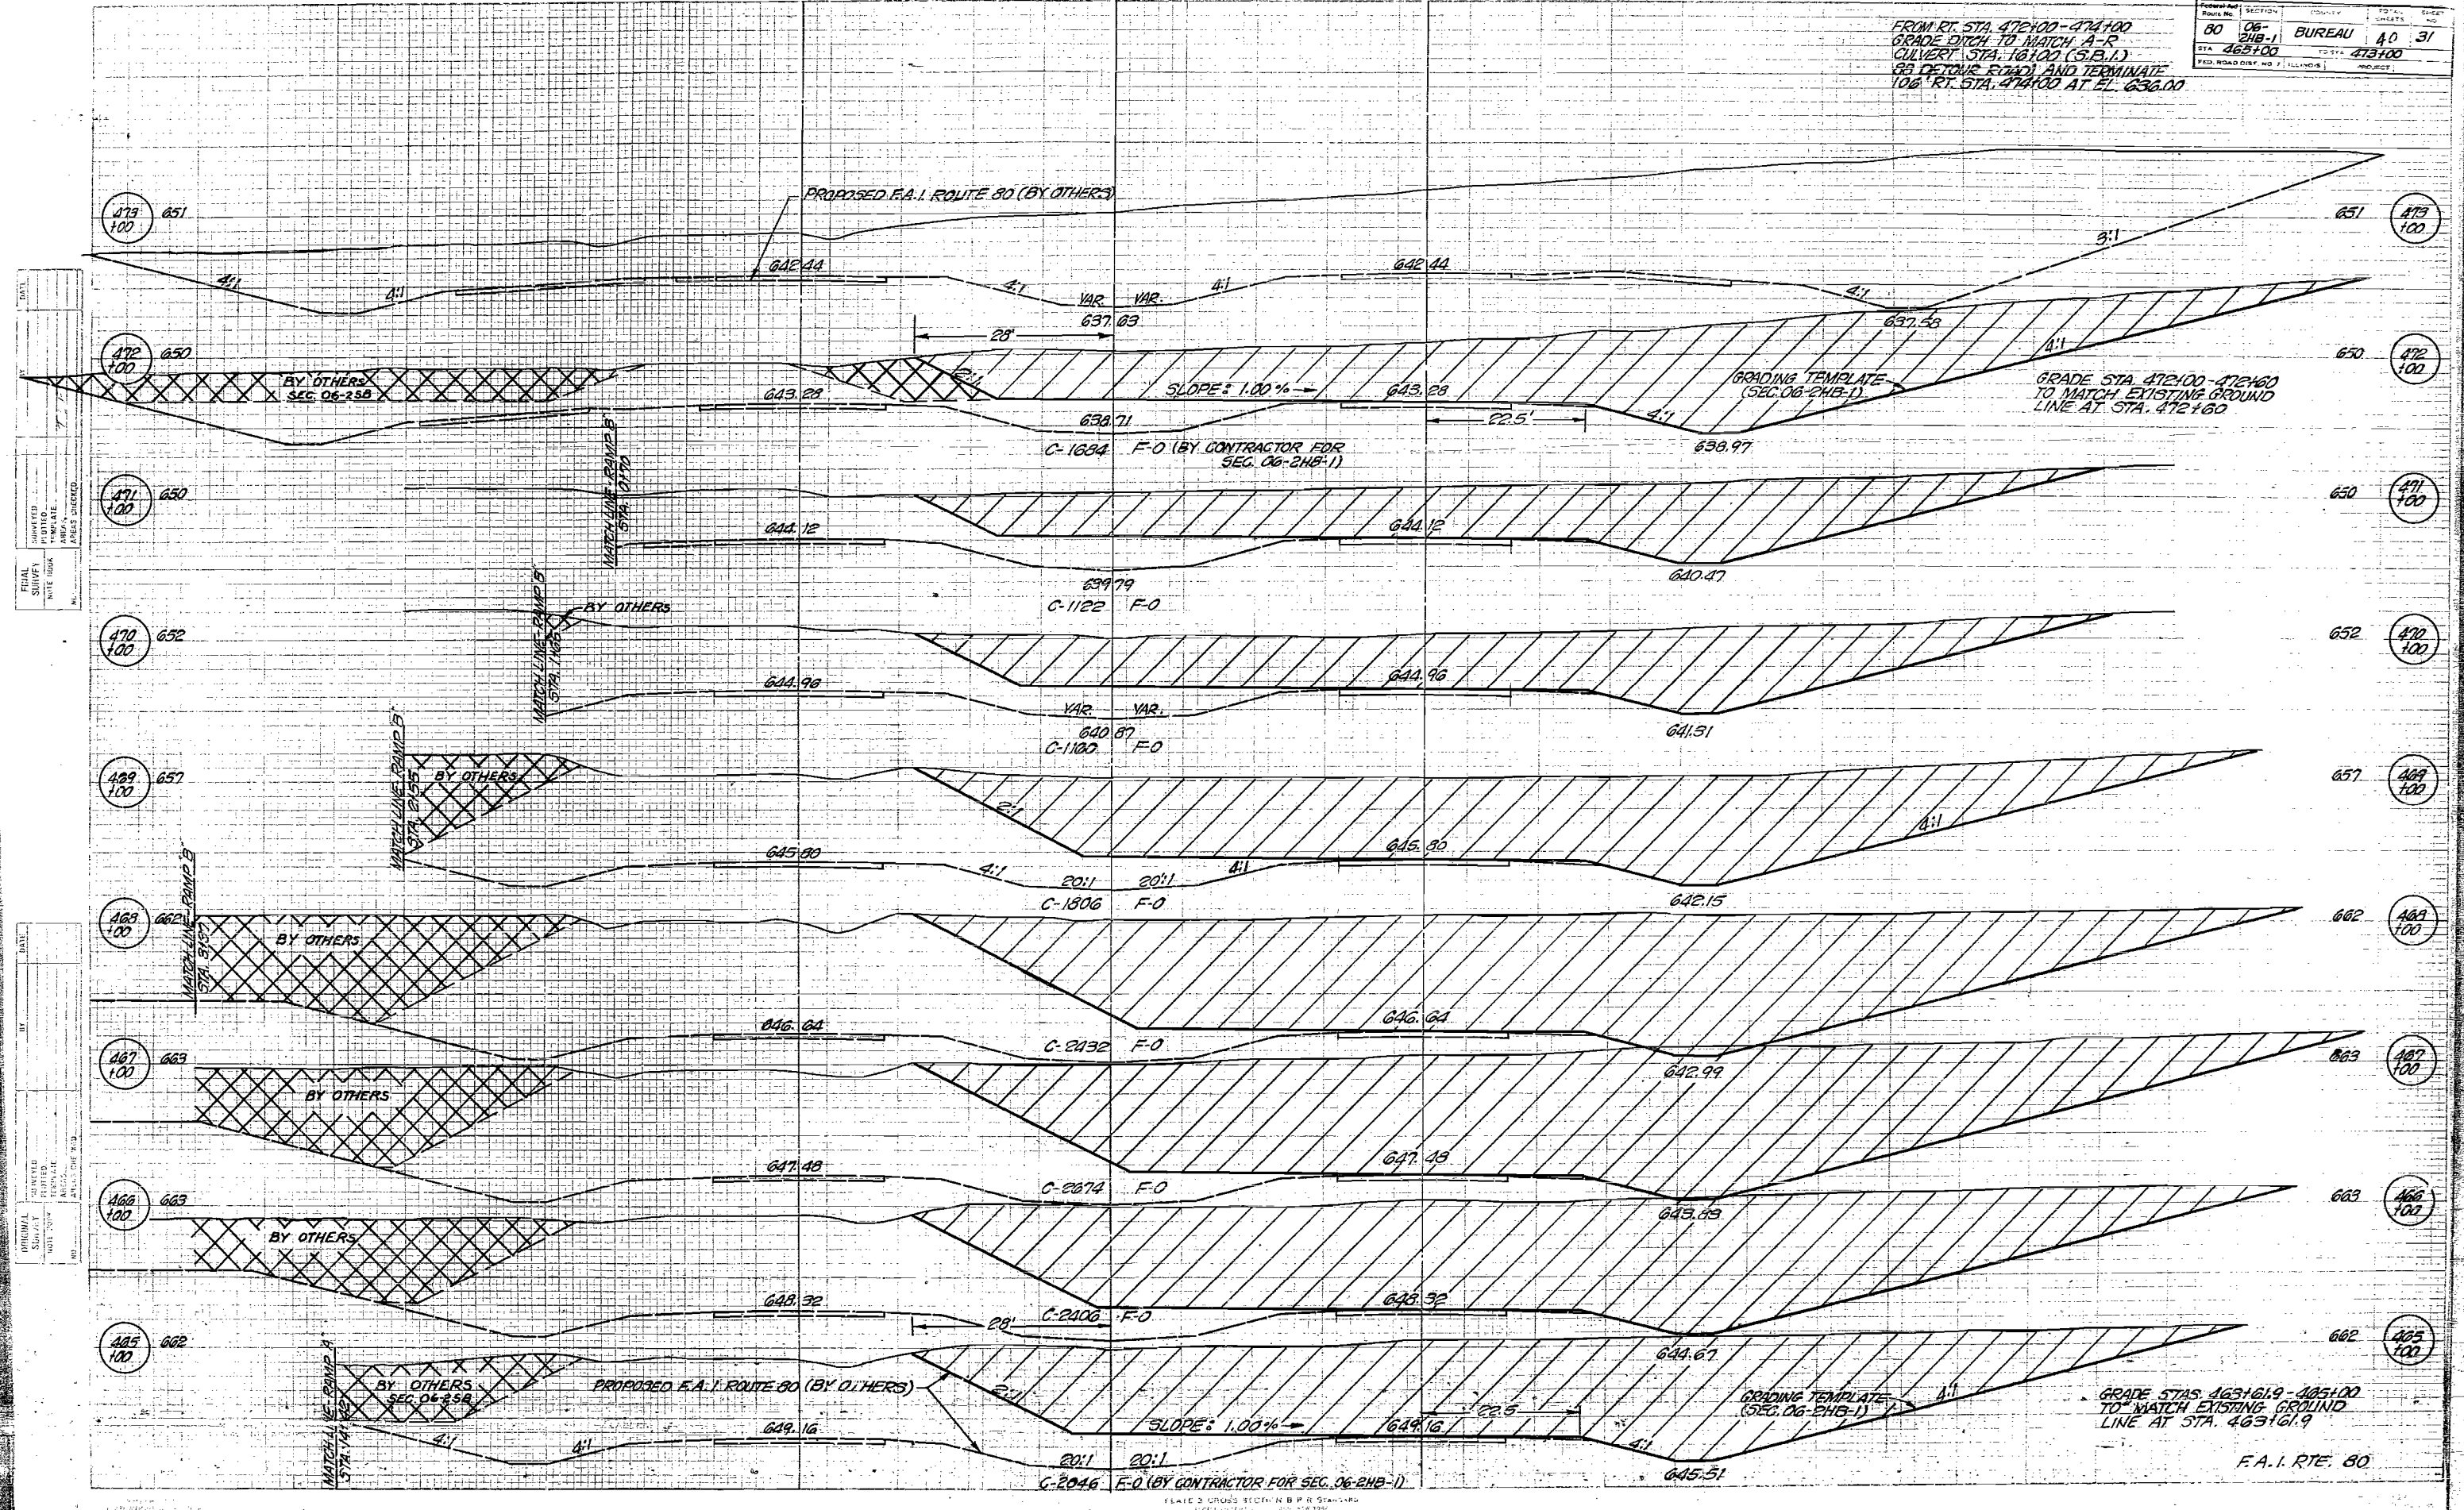


Federal Aid Route No.	SECTION	COUNTY	TOTAL MILES	SEC
80	06- 2NB-1	BUREAU	40	32
STA 473+76		TO STA	476+00	
FED. ROAD DIST. NO. 7		ILLINOIS	PROJECT	

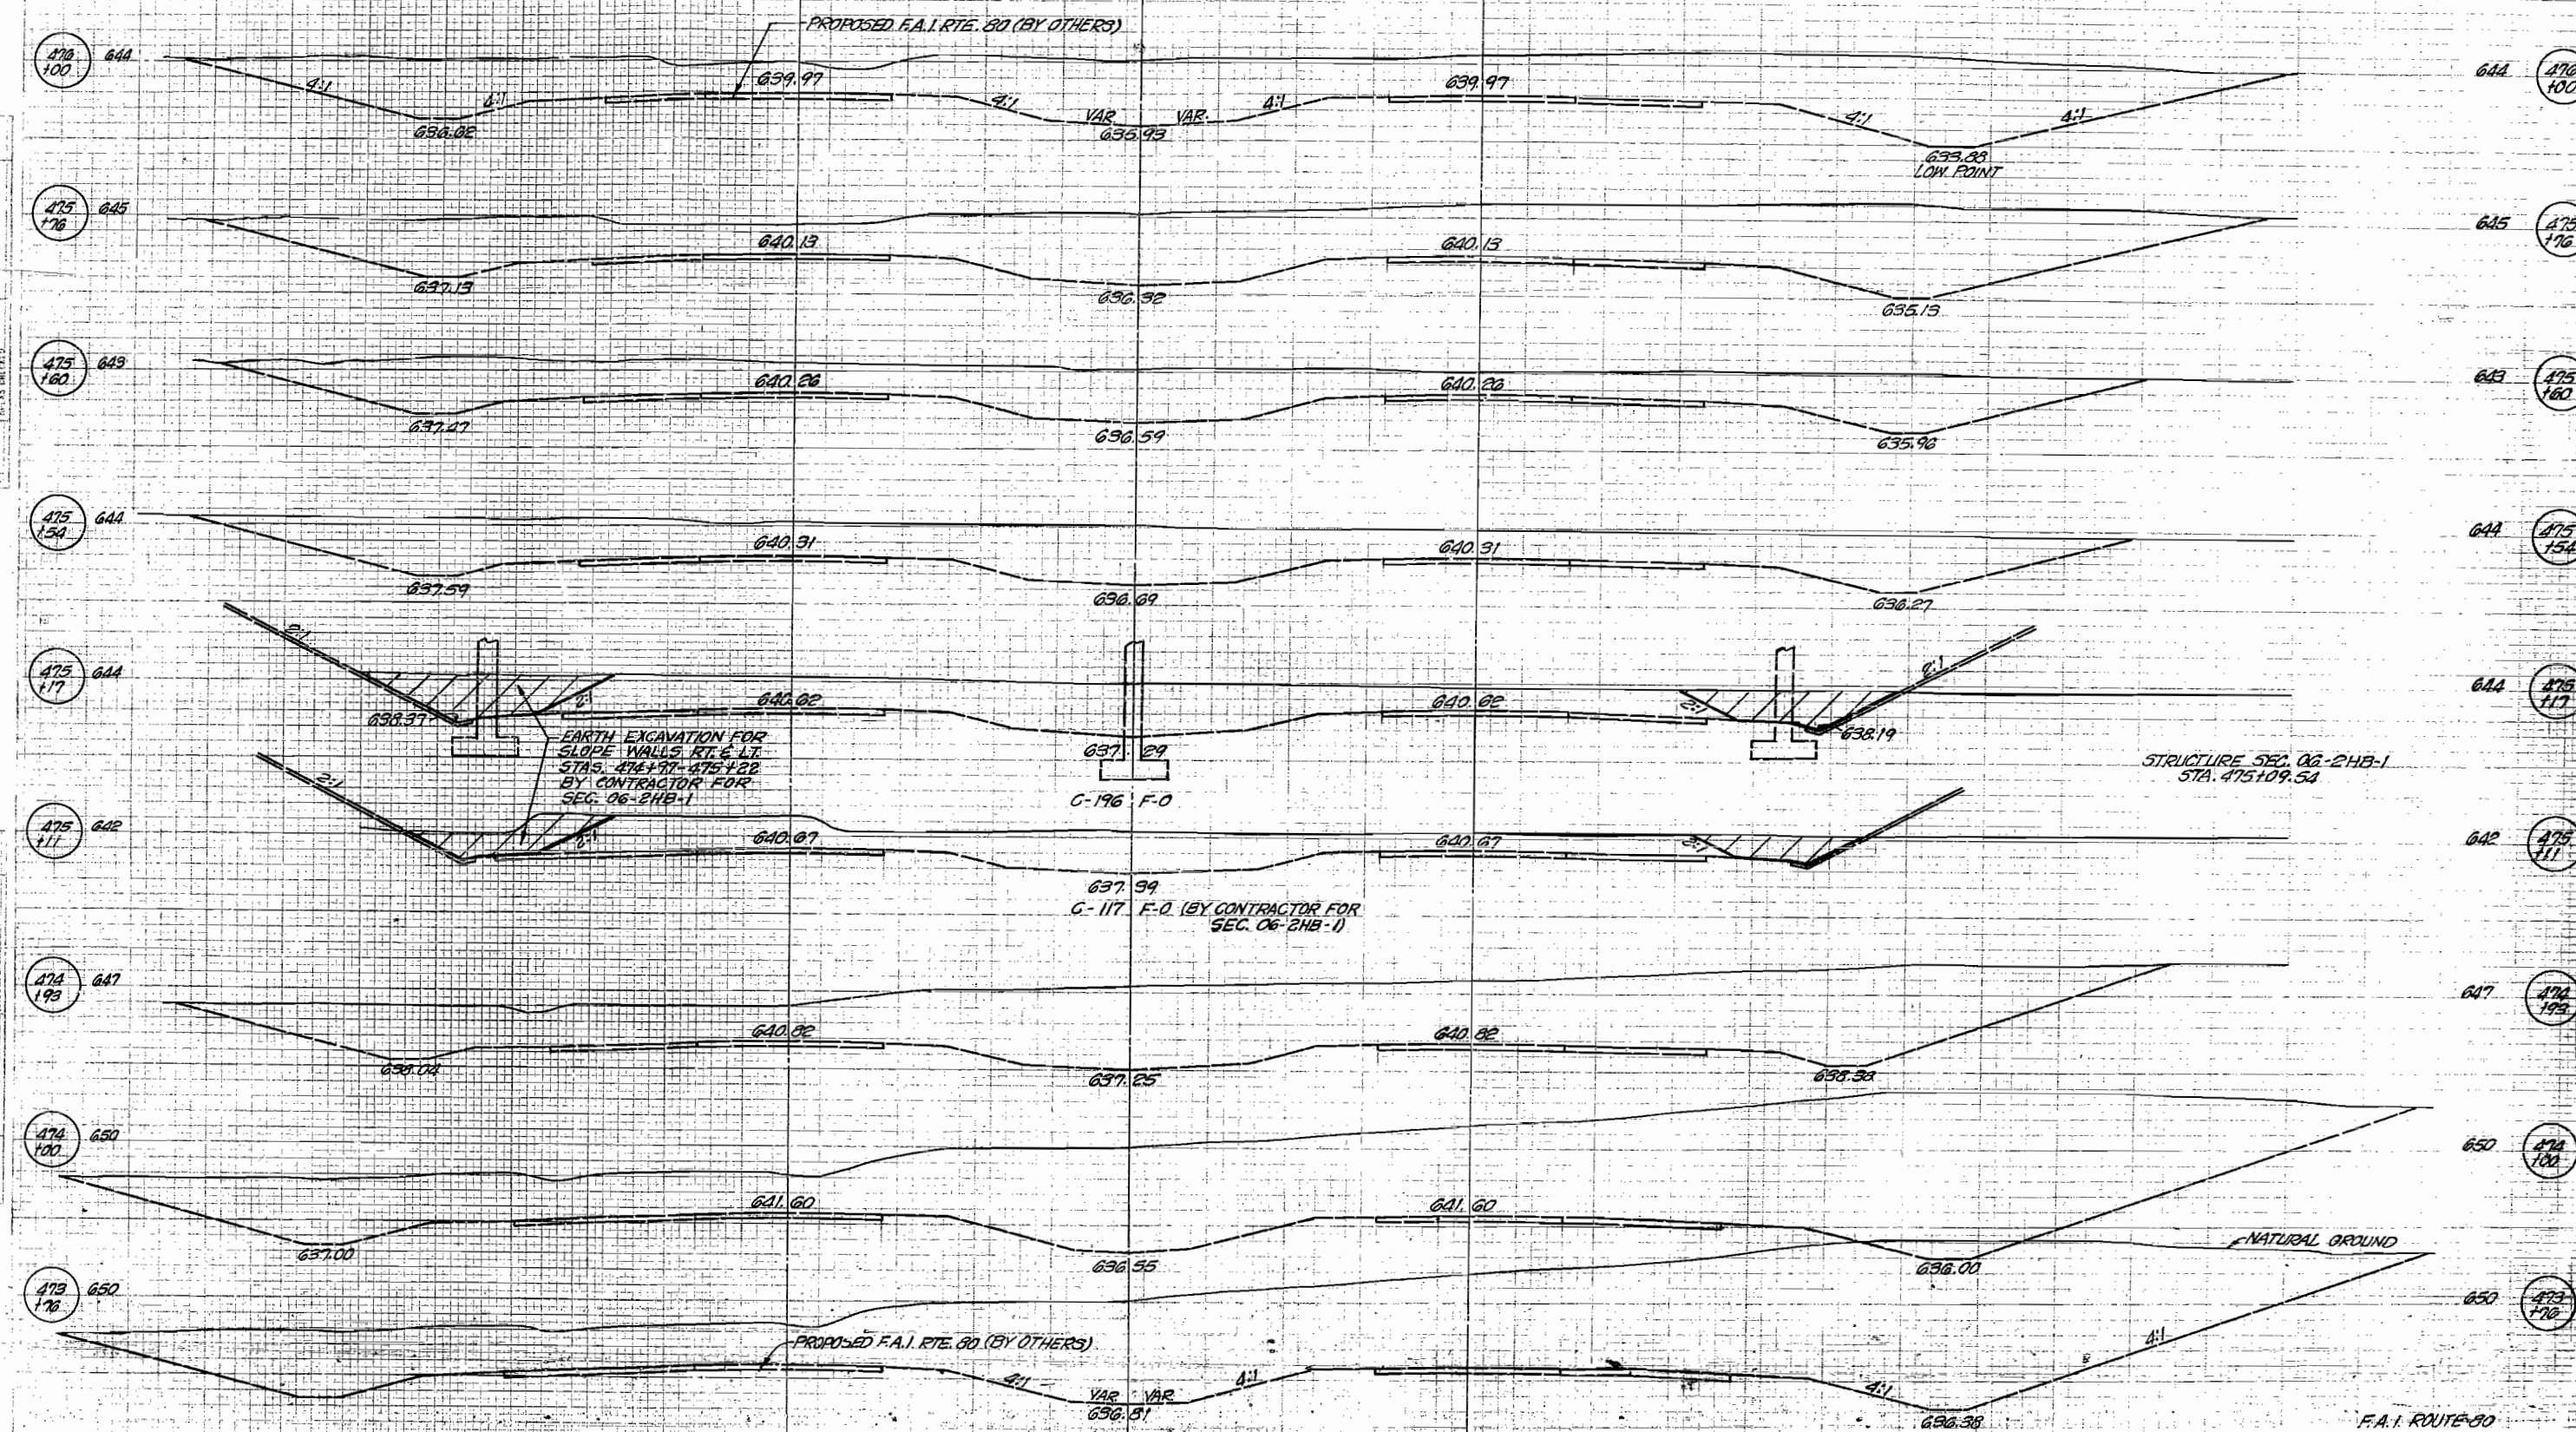


SPECIAL DESIGN FOR WIDTH TRANSITION

(S. B. I. RTE. 88 - STAS. 1444+64.00 - 1446+27.20)

F.A.I. Route No.	SECTION	COUNTY	TOTAL SHEETS	SHEET NO.
80	06-248-1	BUREAU	40	33
STA.	TO STA.	FED. ROAD DIST. NO. 7	ILLINOIS	PROJECT

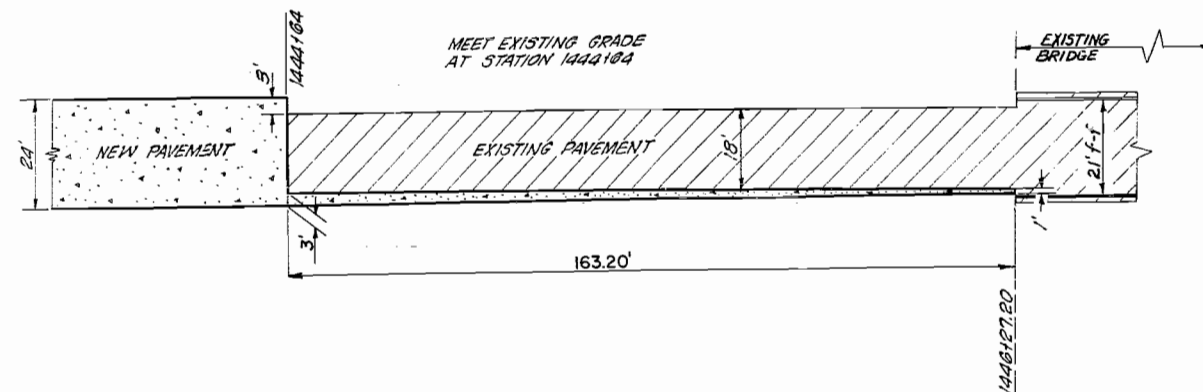

NOTE: FIELD ENTRANCE TO BE CONSTRUCTED IN ACCORDANCE WITH TYPICAL SECTION EXCEPT THAT BASE COURSE AND BITUMINOUS SURFACING ARE NOT REQUIRED.

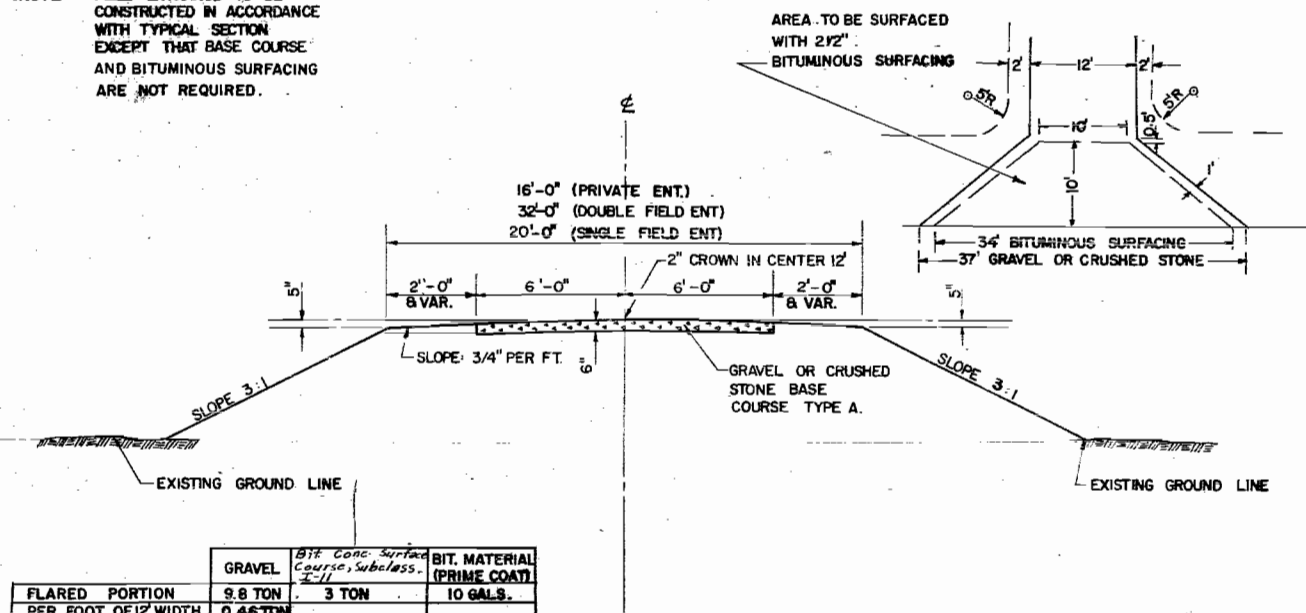

	GRAVEL	BIT. CONC. SURFACED COURSE, SUBBASE, 2-1/2\"	BIT. MATERIAL (PRIME COAT)
FLARED PORTION	9.8 TON	3 TON	10 GALS.
PER FOOT OF 12' WIDTH	0.46 TON		

TYPICAL SECTION OF PROPERTY ENTRANCE

MANHOLES, SPECIAL

F.A.I. Route No.	SECTION	COUNTY	TOTAL SHEETS	SHEET NO.
80	06-248-1	BUREAU	40	33
STA.	TO STA.	FED. ROAD DIST. NO. 7	ILLINOIS	PROJECT


ALTERNATE MATERIALS FOR WALL	D	T
CONCRETE MASONRY UNITS	4' - 0"	5"
BUILDING BRICK GRADE S.W. FROM CLAY OR SHALE	4' - 0"	5"
PRECAST REINFORCED CONCRETE RISERS*	4' - 0"	5"
MONOLITHIC CONCRETE	4' - 0"	5"
CONCRETE BUILDINGS BRICK GRADE A	4' - 0"	5"

DIAMETER OF MAIN SEWER	D
18" AND UNDER	4' - 0"
21" TO 42" INCLUSIVE	5' - 0"

NOTES

- BRICK AND CONCRETE UNITS ARE TO BE LAID IN FULL MORTAR PLUS WITH FLUSH JOINTS.
- MANHOLES SPECIAL SHALL BE PROVIDED WITH CAST IRON FRAME SPECIAL, TYPE 2, WITH TYPE 1 CLOSED LID 1515S.
- THE CONTRACT UNIT PRICE FOR MANHOLES SPECIAL SHALL INCLUDE THE FRAME WITH LID AND REINFORCEMENT BARS.
- PRECAST R.C. RISERS SHALL CONFORM TO THE STANDARD SPECIFICATIONS FOR REINFORCED CONC. SEWER PIPE A.S.T.M. DESIGNATION C-75, EXCEPT THAT ONE LINE OF REINFORCEMENT AMOUNTING TO AT LEAST 0.14" SQUARE INCH PER LINEAL FOOT MAY BE USED AND THE STRENGTH REQUIREMENT WILL BE WAIVED.
- MANHOLES SPECIAL SHALL BE CONSTRUCTED IN ACCORDANCE WITH SEC. 75 OF THE STANDARD AND SUPPLEMENTAL SPECIFICATIONS.


#4 REINFORCEMENT BARS AT 6" CENTERS

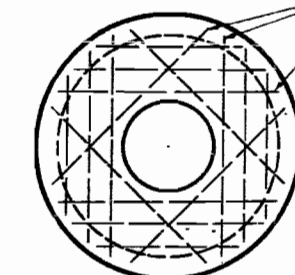

PLAN

SHOWING REINFORCEMENT IN CONCRETE SLABS

CAST IRON FRAME SPECIAL, TYPE 2, WITH TYPE 1 CLOSED LID 1516-S

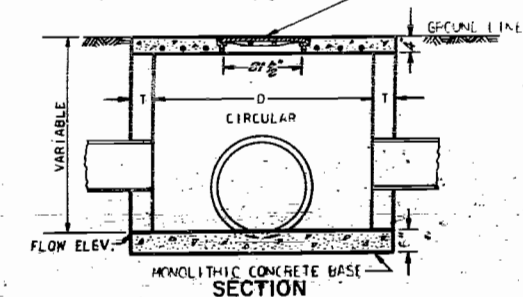

SECTION