


FLOOR OPENINGS

DOOR STOOPS

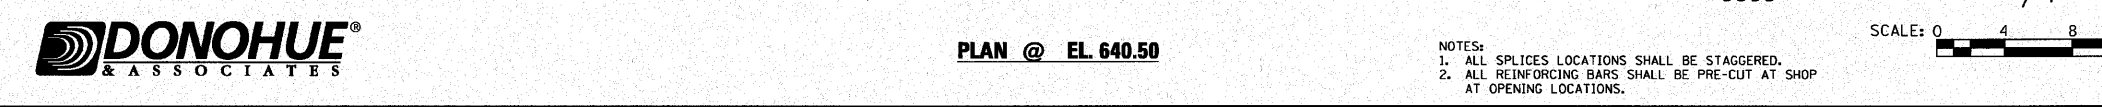

REVISIONS

NAME	DATE

PHILIP J. ENGLEBERT
81-4066
LICENSED STRUCTURAL ENGINEER
10/28/10

SCALE: 0 4 8 12

NOTES:
1. ALL SPLICES LOCATIONS SHALL BE STAGGERED.
2. ALL REINFORCING BARS SHALL BE PRE-CUT AT SHOP AT OPENING LOCATIONS.

PLAN @ EL. 640.50

ILLINOIS DEPARTMENT OF TRANSPORTATION
PUMP STATION NO. 24 RELOCATION
REINFORCEMENT DETAILS FLOOR SLAB @ EL. 640.50
SCALE: AS SHOWN
DATE: 11-22-10
DRAWN BY: FL
CHECKED BY: PJE