




 


F.A.I. RTE.	SECTION	COUNTY	TOTAL SHEETS	SHEET NO.
57	1920.1B-R	COOK	101	031
STA.		TO STA.		
FED. ROAD DIST. NO. 1		ILLINOIS		FED. AID PROJECT
CONTRACT NO. 62533				


**LEGEND**

-  UNDERPASS LUMINAIRE, 70W HPS
-  JUNCTION BOX, STAINLESS STEEL, ATTACHED TO STRUCTURE, SIZE NOTED
-  CONDUIT ATTACHED TO STRUCTURE, 1" DIA. UNLESS OTHERWISE NOTED.
-  DENOTES PHASE CONDUCTORS (#10 AWG MIN.)
-  DENOTES NEUTRAL CONDUCTOR
-  DENOTES GROUND CONDUCTOR (#10 INSULATED.)



**NOTES:**

1. UNLESS OTHERWISE INDICATED, ALL ITEMS OF WORK SHOWN ON THESE PLANS ARE PROPOSED NEW ITEMS OF WORK.
2. THERE SHALL NOT BE ANY UNDERGROUND SPLICES.
3. EXISTING UNDERPASS LUMINAIRES SHALL BE TRANSFERRED TO STATE STOCK AFTER REMOVAL.

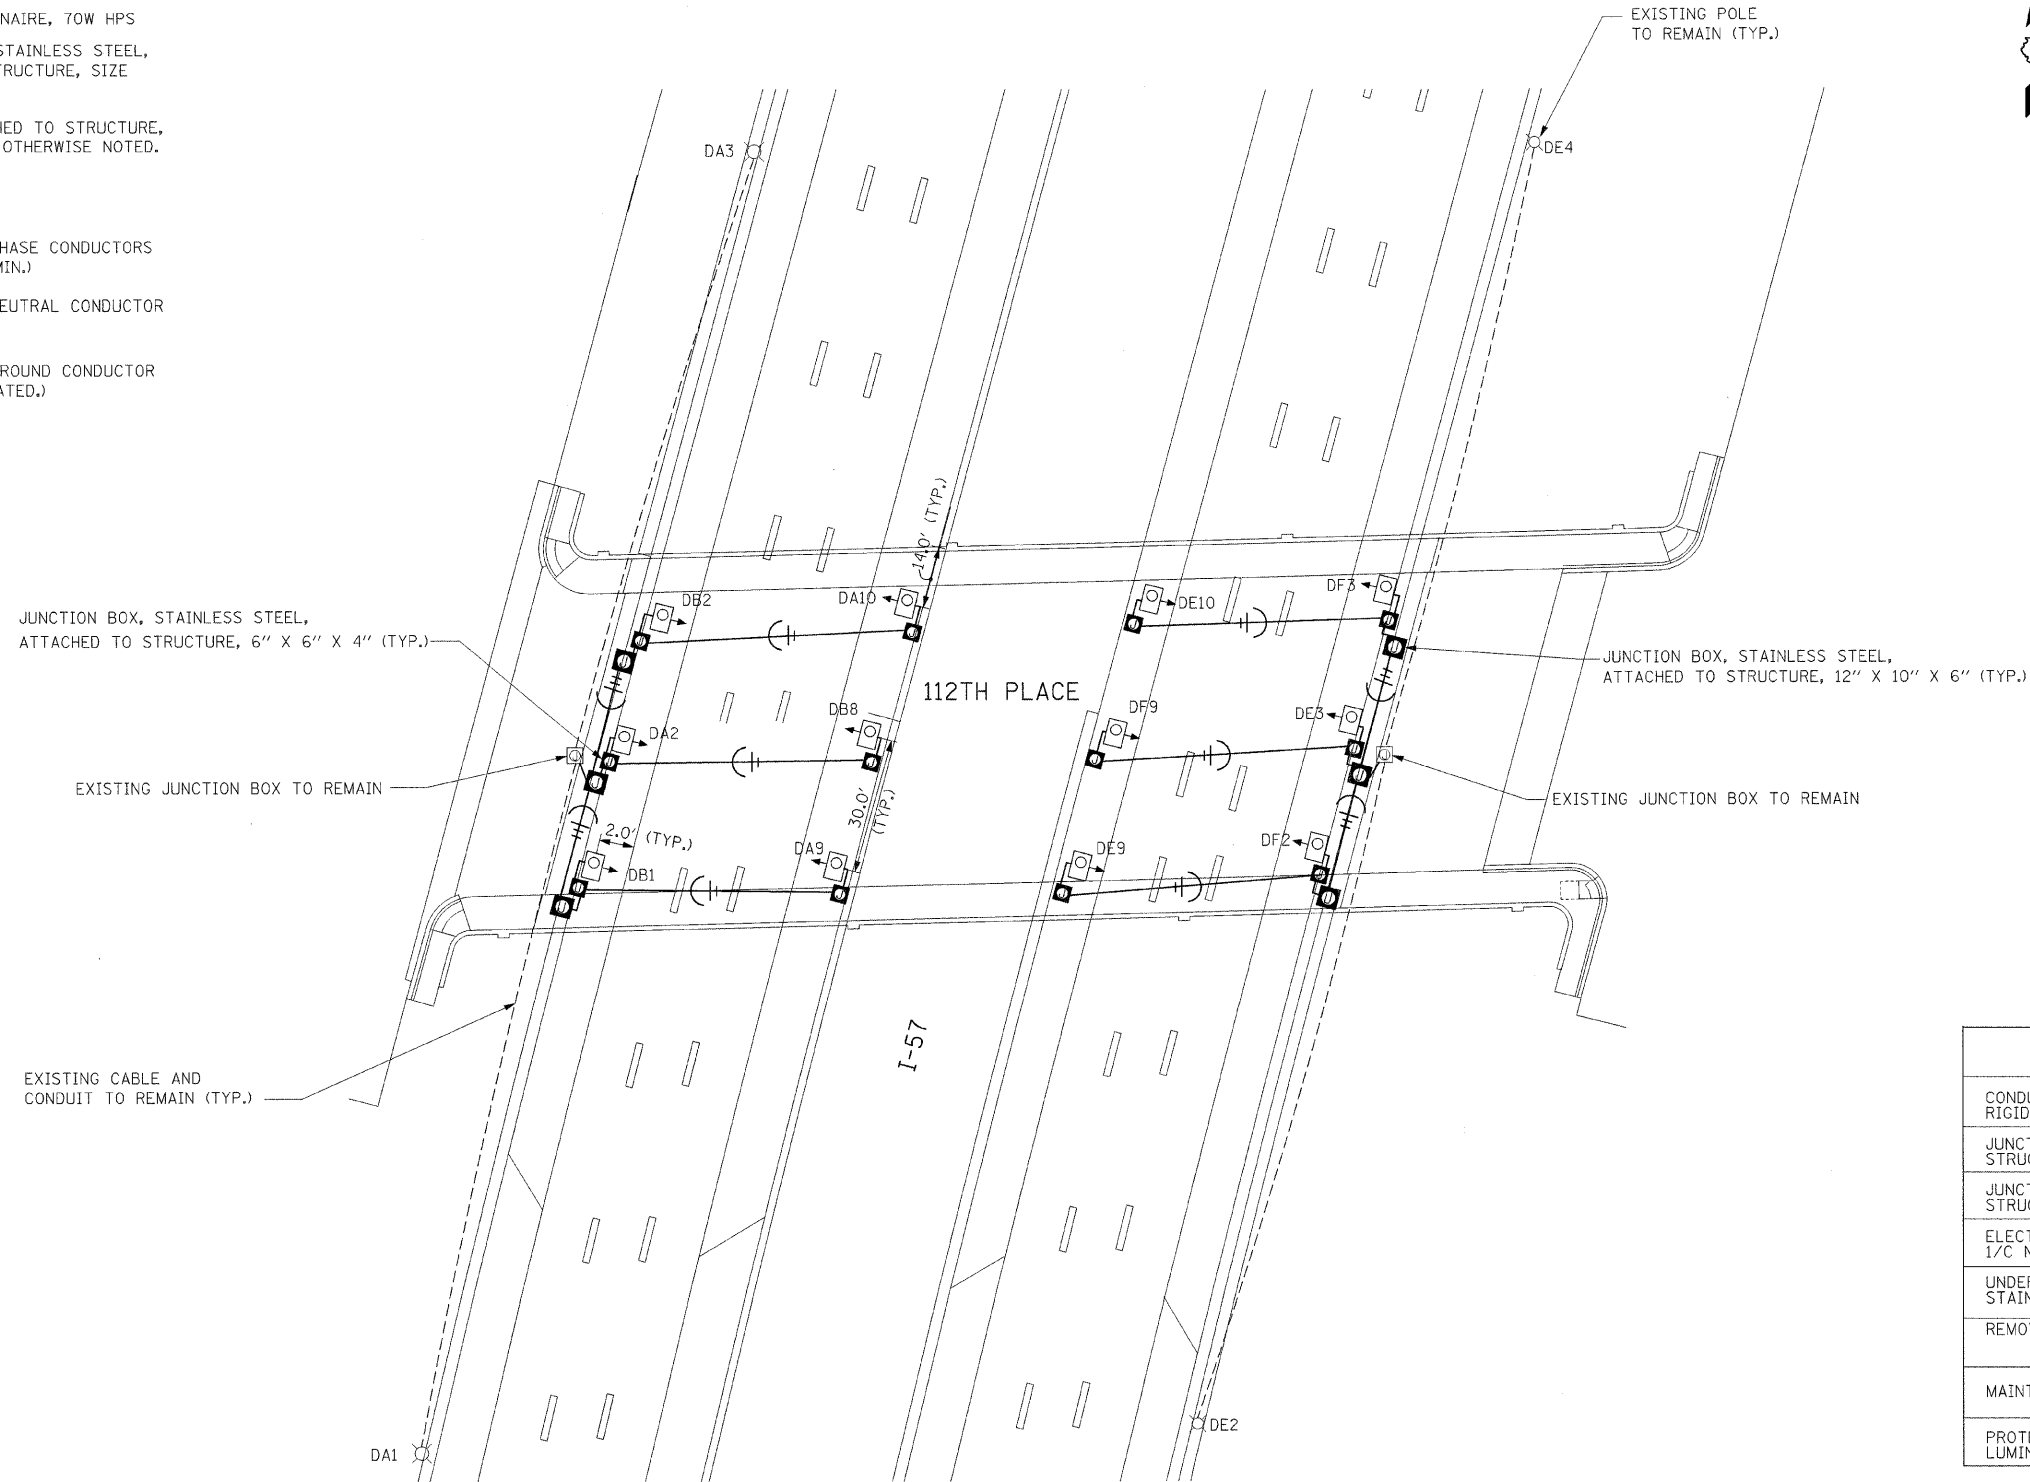

**BILL OF MATERIALS**

ITEM	UNIT	QUANTITY
CONDUIT ATTACHED TO STRUCTURE, 1" DIAMETER, RIGID GALVANIZED STEEL, PVC COATED	FOOT	820
JUNCTION BOX, STAINLESS STEEL, EMBEDDED IN STRUCTURE, 12"x10"x6"	EACH	6
JUNCTION BOX, STAINLESS STEEL, EMBEDDED IN STRUCTURE, 6"x6"x4"	EACH	12
ELECTRIC CABLE IN CONDUIT, 600V, (EPR-TYPE RHW) 1/C NO. 10	FOOT	2860
UNDERPASS LUMINAIRE, 70 WATT, HPS VAPOR, STAINLESS STEEL HOUSING	EACH	12
REMOVE EXISTING UNDERPASS LUMINAIRE	EACH	12
MAINTENANCE OF LIGHTING SYSTEM	CAL MO	8
PROTECT AND MAINTAIN EXISTING UNDERPASS LUMINAIRE	L SUM	1

E-4

REVISIONS	
NAME	DATE

ILLINOIS DEPARTMENT OF TRANSPORTATION  
112TH PLACE OVER  
F.A.I ROUTE 57 (INTERSTATE 57)  
**IDOT UNDERPASS LIGHTING PLAN**

SCALE: 1" = 20'  
DATE: 01/16/09

DRAWN BY: ACL  
CHECKED BY: PR

**TENG**  
TENG & ASSOCIATES, INC.  
ENGINEERS/ARCHITECTS/PLANNERS  
205 N. MICHIGAN AVE. CHICAGO, IL 60601  
TELEPHONE: 312/616-0000

..\AL\TOTOFF.DGN, ..\RDW005V6.DGN, ..\RDW006B3.DGN, ..\RDW006L6.DGN, ..\RDW006M3.DGN, ..\RDW006R4.DGN, ..\RDW006S5.DGN, ..\RDW006T6.DGN, ..\RDW006U7.DGN, ..\RDW006V8.DGN, ..\RDW006W9.DGN, ..\RDW006X0.DGN, ..\RDW006Y1.DGN, ..\RDW006Z2.DGN, ..\RDW007A3.DGN, ..\RDW007B4.DGN, ..\RDW007C5.DGN, ..\RDW007D6.DGN, ..\RDW007E7.DGN, ..\RDW007F8.DGN, ..\RDW007G9.DGN, ..\RDW007H0.DGN, ..\RDW007I1.DGN, ..\RDW007J2.DGN, ..\RDW007K3.DGN, ..\RDW007L4.DGN, ..\RDW007M5.DGN, ..\RDW007N6.DGN, ..\RDW007O7.DGN, ..\RDW007P8.DGN, ..\RDW007Q9.DGN, ..\RDW007R0.DGN, ..\RDW007S1.DGN, ..\RDW007T2.DGN, ..\RDW007U3.DGN, ..\RDW007V4.DGN, ..\RDW007W5.DGN, ..\RDW007X6.DGN, ..\RDW007Y7.DGN, ..\RDW007Z8.DGN, ..\RDW008A9.DGN, ..\RDW008B0.DGN, ..\RDW008C1.DGN, ..\RDW008D2.DGN, ..\RDW008E3.DGN, ..\RDW008F4.DGN, ..\RDW008G5.DGN, ..\RDW008H6.DGN, ..\RDW008I7.DGN, ..\RDW008J8.DGN, ..\RDW008K9.DGN, ..\RDW008L0.DGN, ..\RDW008M1.DGN, ..\RDW008N2.DGN, ..\RDW008O3.DGN, ..\RDW008P4.DGN, ..\RDW008Q5.DGN, ..\RDW008R6.DGN, ..\RDW008S7.DGN, ..\RDW008T8.DGN, ..\RDW008U9.DGN, ..\RDW008V0.DGN, ..\RDW008W1.DGN, ..\RDW008X2.DGN, ..\RDW008Y3.DGN, ..\RDW008Z4.DGN, ..\RDW009A5.DGN, ..\RDW009B6.DGN, ..\RDW009C7.DGN, ..\RDW009D8.DGN, ..\RDW009E9.DGN, ..\RDW009F0.DGN, ..\RDW009G1.DGN, ..\RDW009H2.DGN, ..\RDW009I3.DGN, ..\RDW009J4.DGN, ..\RDW009K5.DGN, ..\RDW009L6.DGN, ..\RDW009M7.DGN, ..\RDW009N8.DGN, ..\RDW009O9.DGN, ..\RDW009P0.DGN, ..\RDW009Q1.DGN, ..\RDW009R2.DGN, ..\RDW009S3.DGN, ..\RDW009T4.DGN, ..\RDW009U5.DGN, ..\RDW009V6.DGN, ..\RDW009W7.DGN, ..\RDW009X8.DGN, ..\RDW013Q5.DGN, ..\RDW013R6.DGN, ..\RDW013S7.DGN, ..\RDW013T8.DGN, ..\RDW013U9.DGN, ..\RDW013V0.DGN, ..\RDW013W1.DGN, ..\RDW013X2.DGN, ..\RDW013Y3.DGN, ..\RDW013Z4.DGN, ..\RDW014A5.DGN, ..\RDW014B6.DGN, ..\RDW014C7.DGN, ..\RDW014D8.DGN, ..\RDW014E9.DGN, ..\RDW014F0.DGN, ..\RDW014G1.DGN, ..\RDW014H2.DGN, ..\RDW014I3.DGN, ..\RDW014J4.DGN, ..\RDW014K5.DGN, ..\RDW014L6.DGN, ..\RDW014M7.DGN, ..\RDW014N8.DGN, ..\RDW014O9.DGN, ..\RDW014P0.DGN, ..\RDW014Q1.DGN, ..\RDW014R2.DGN, ..\RDW014S3.DGN, ..\RDW014T4.DGN, ..\RDW014U5.DGN, ..\RDW014V6.DGN, ..\RDW014W7.DGN, ..\RDW014X8.DGN, ..\RDW014Y9.DGN, ..\RDW014Z0.DGN, ..\RDW015A1.DGN, ..\RDW015B2.DGN, ..\RDW015C3.DGN, ..\RDW015D4.DGN, ..\RDW015E5.DGN, ..\RDW015F6.DGN, ..\RDW015G7.DGN, ..\RDW015H8.DGN, ..\RDW015I9.DGN, ..\RDW015J0.DGN, ..\RDW015K1.DGN, ..\RDW015L2.DGN, ..\RDW015M3.DGN, ..\RDW015N4.DGN, ..\RDW015O5.DGN, ..\RDW015P6.DGN, ..\RDW015Q7.DGN, ..\RDW015R8.DGN, ..\RDW015S9.DGN, ..\RDW015T0.DGN, ..\RDW015U1.DGN, ..\RDW015V2.DGN, ..\RDW015W3.DGN, ..\RDW015X4.DGN, ..\RDW015Y5.DGN, ..\RDW015Z6.DGN, ..\RDW016A7.DGN, ..\RDW016B8.DGN, ..\RDW016C9.DGN, ..\RDW016D0.DGN, ..\RDW016E1.DGN, ..\RDW016F2.DGN, ..\RDW016G3.DGN, ..\RDW016H4.DGN, ..\RDW016I5.DGN, ..\RDW016J6.DGN, ..\RDW016K7.DGN, ..\RDW016L8.DGN, ..\RDW016M9.DGN, ..\RDW016N0.DGN, ..\RDW016O1.DGN, ..\RDW016P2.DGN, ..\RDW016Q3.DGN, ..\RDW016R4.DGN, ..\RDW016S5.DGN, ..\RDW016T6.DGN, ..\RDW016U7.DGN, ..\RDW016V8.DGN, ..\RDW016W9.DGN, ..\RDW016X0.DGN, ..\RDW016Y1.DGN, ..\RDW016Z2.DGN, ..\RDW017A3.DGN, ..\RDW017B4.DGN, ..\RDW017C5.DGN, ..\RDW017D6.DGN, ..\RDW017E7.DGN, ..\RDW017F8.DGN, ..\RDW017G9.DGN, ..\RDW017H0.DGN, ..\RDW037Q9.DGN, ..\RDW037R0.DGN, ..\RDW037S1.DGN, ..\RDW037T2.DGN, ..\RDW037U3.DGN, ..\RDW037V4.DGN, ..\RDW037W5.DGN, ..\RDW037X6.DGN, ..\RDW037Y7.DGN, ..\RDW037Z8.DGN, ..\RDW038A9.DGN, ..\RDW038B0.DGN, ..\RDW038C1.DGN, ..\RDW038D2.DGN, ..\RDW038E3.DGN, ..\RDW038F4.DGN, ..\RDW038G5.DGN, ..\RDW038H6.DGN, ..\RDW038I7.DGN, ..\RDW038J8.DGN, ..\RDW038K9.DGN, ..\RDW038L0.DGN, ..\RDW038M1.DGN, ..\RDW038N2.DGN, ..\RDW038O3.DGN, ..\RDW038P4.DGN, ..\RDW038Q5.DGN, ..\RDW038R6.DGN, ..\RDW038S7.DGN, ..\RDW038T8.DGN, ..\RDW038U9.DGN, ..\RDW038V0.DGN, ..\RDW038W1.DGN, ..\RDW038X2.DGN, ..\RDW038Y3.DGN, ..\RDW038Z4.DGN, ..\RDW039A5.DGN, ..\RDW039B6.DGN, ..\RDW039C7.DGN, ..\RDW039D8.DGN, ..\RDW039E9.DGN, ..\RDW039F0.DGN, ..\RDW039G1.DGN, ..\RDW039H2.DGN, ..\RDW039I3.DGN, ..\RDW039J4.DGN, ..\RDW039K5.DGN, ..\