



F.A.I. RTE.	SECTION	COUNTY	TOTAL SHEETS	SHEET NO.
57	*	COOK	916	600
STA.	TO STA.			
FED. ROAD DIST. NO.	ILLINOIS	FED. AID PROJECT		
CONTRACT NO. 62304				
*(1516.1, 1717, & 1818) R-4				

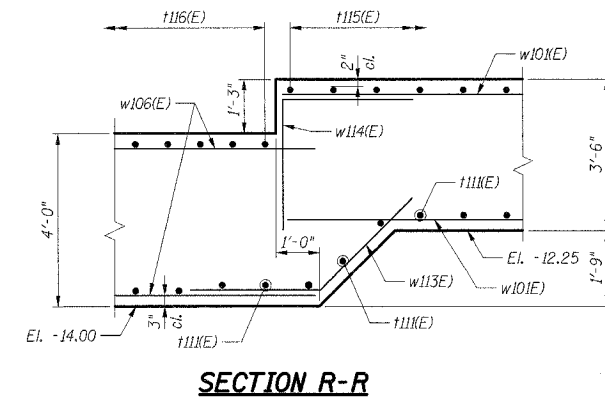

SECTION R-R

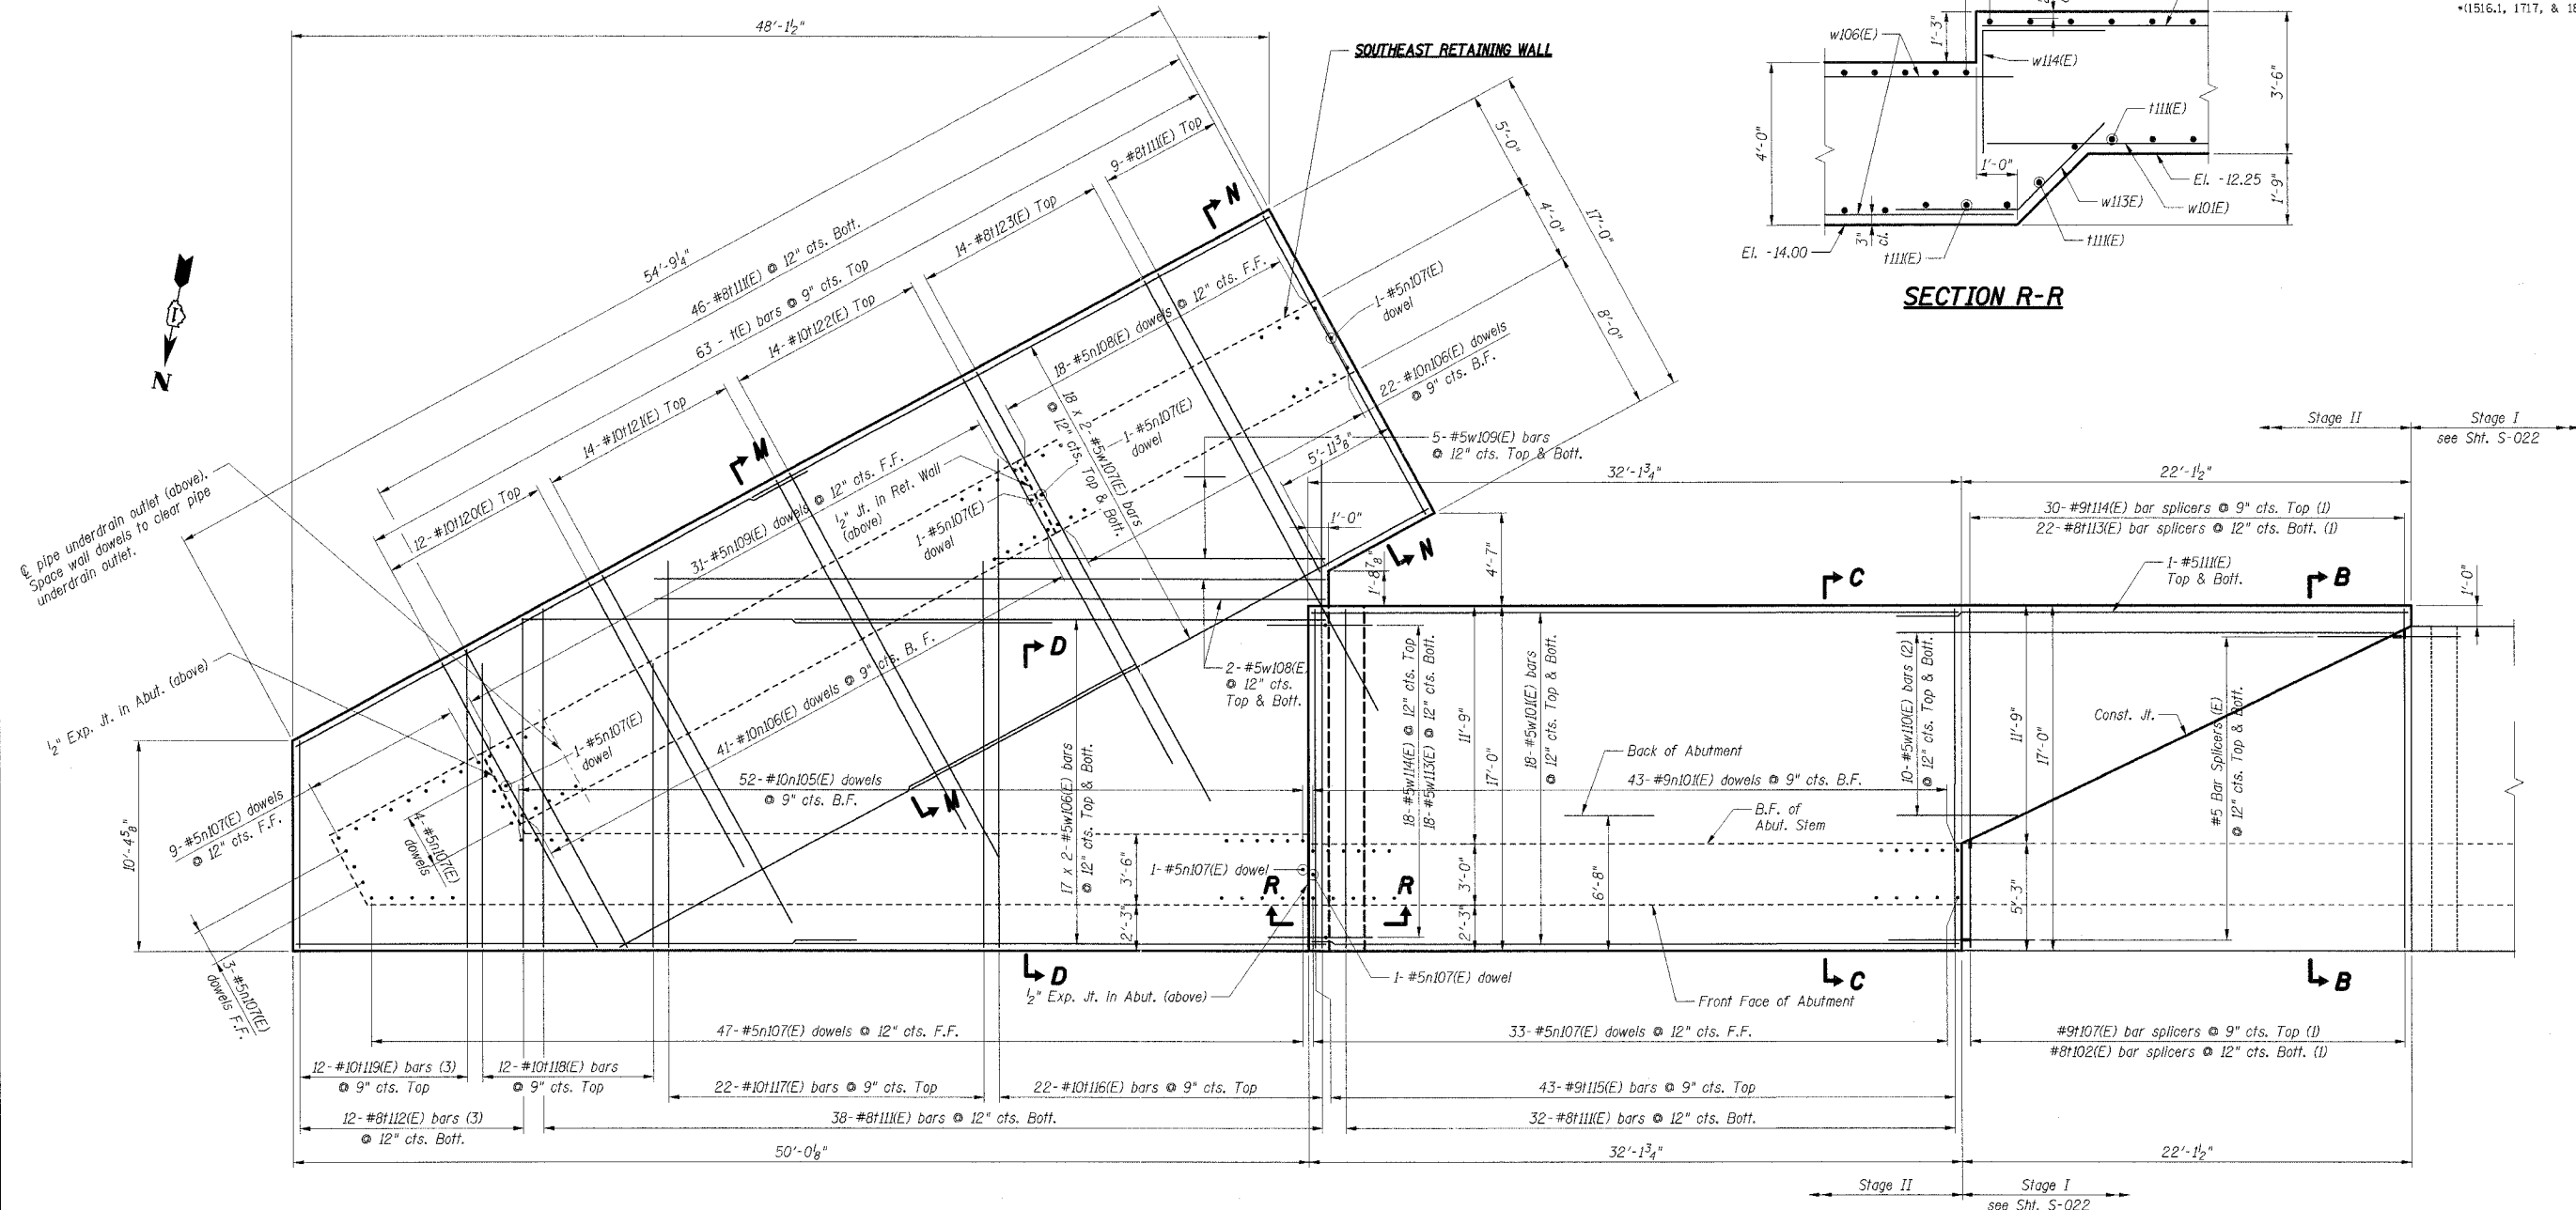

FOUNDATION PLAN II - SOUTH ABUTMENT

- Re-bar Notes:**
- (1) See Sht. S-043 for variable length Bar Splicers.
 - (2) Cut bars according to Cutting Diagram, Sht. S-029. Use half of bars in Batt. of Footing & remainder in Top of Footing.
 - (3) Cut bars according to Cutting Diagram, Sht. S-029.

- Notes:**
1. Reinforcement bars designated (E) shall be epoxy coated.
 2. Bars indicated thus 18 x 2- #6 etc. indicates 18 lines of bars with 2 lengths per line.
 3. Work this sheet with Shts. S-005, S-021 thru S-029 & S-040.
 4. For Sections B-B, C-C & D-D, see Sht. S-028. For Sections M-M & N-N, see Sht. S-027.
 5. F.F. denotes Front Face. B.F. denotes Back Face.
 6. For Bill of Material, see Sht. S-029.
 7. Maximum applied bearing pressure:
5.0 ksf @ El. -12.25
4.4 ksf @ El. -14.00
 8. For buried utilities, coordinate with Drainage and Utility plans in this Contract and in IDOT Contract No. 62593.

SHT. S-023

REVISIONS	
NAME	DATE

ILLINOIS DEPARTMENT OF TRANSPORTATION
 F.A.I. ROUTE 57 (INTERSTATE 57)
 I-57 NB OVER WB CONNECTOR
 SN 016-0072 OLD, SN 016-2852 NEW
 STA. 238+73.54
 COOK COUNTY, SECTION (1516.1, 1717, & 1818) R-4
 SOUTH ABUTMENT
 FOUNDATION PLAN II

DATE: 03/07/06
 DRAWN BY: HBJ
 CHECKED BY: TCU

TENG
 TENG & ASSOCIATES, INC.
 ENGINEERS/ARCHITECTS/PLANNERS
 205 N. MICHIGAN AVE., CHICAGO, IL 60601
 TELEPHONE: 312.467.0000

\\FND00198.DGN, \\FND00198.DGN, \\ARBORDER.DGN, \\ABTOWEALDGN, \\FND00194.DGN, \\FND00195.DGN, \\FND00196.DGN,