

INSTRUCTIONS

ABOUT IDOT PROPOSALS: All proposals are potential bidding proposals. Each proposal contains all certifications and affidavits, a proposal signature sheet and a proposal bid bond.

PREQUALIFICATION

Any contractor who desires to become pre-qualified to bid on work advertised by IDOT must submit the properly completed pre-qualification forms to the Bureau of Construction no later than 4:30 p.m. prevailing time twenty-one days prior to the letting of interest. This pre-qualification requirement applies to first time contractors, contractors renewing expired ratings, contractors maintaining continuous pre-qualification or contractors requesting revised ratings. To be eligible to bid, existing pre-qualification ratings must be effective through the date of letting.

WHO CAN BID ?

Bids will be accepted from only those companies that request and receive written Authorization to Bid from IDOT's Central Bureau of Construction.

REQUESTS FOR AUTHORIZATION TO BID

Contractors wanting to bid on items included in a particular letting must submit the properly completed "Request for Authorization to Bid/or Not For Bid Status" (BDE 124) and the ORIGINAL "Affidavit of Availability" (BC 57) to the proper office no later than 4:30 p.m. prevailing time, three (3) days prior to the letting date.

WHAT CONSTITUTES WRITTEN AUTHORIZATION TO BID?: When a prospective prime bidder submits a "Request for Authorization to Bid/or Not For Bid Status"(BDE 124) he/she must indicate at that time which items are being requested For Bidding purposes. Only those items requested For Bidding will be analyzed. After the request has been analyzed, the bidder will be issued an **Authorization to Bid or Not for Bid Report**, approved by the Central Bureau of Construction and the Chief Procurement Officer that indicates which items have been approved For Bidding. If **Authorization to Bid** cannot be approved, the **Authorization to Bid or Not for Bid Report** will indicate the reason for denial.

ABOUT AUTHORIZATION TO BID: Firms that have not received an Authorization to Bid or Not For Bid Report within a reasonable time of complete and correct original document submittal should contact the department as to the status. Firms unsure as to authorization status should call the Prequalification Section of the Bureau of Construction at the number listed at the end of these instructions. These documents must be received three days before the letting date.

ADDENDA AND REVISIONS: It is the bidder's responsibility to determine which, if any, addenda or revisions pertain to any project they may be bidding. Failure to incorporate all relevant addenda or revisions may cause the bid to be declared unacceptable.

Each addendum or revision will be included with the Electronic Plans and Proposals. Addenda and revisions will also be placed on the Addendum/Revision Checklist and each subscription service subscriber will be notified by e-mail of each addendum and revision issued.

The Internet is the Department's primary way of doing business. The subscription service emails are an added courtesy the Department provides. It is suggested that bidders check IDOT's website at <http://www.dot.il.gov/desenv/delett.html> before submitting final bid information.

IDOT IS NOT RESPONSIBLE FOR ANY E-MAIL FAILURES.

Addenda questions may be directed to the Contracts Office at (217)782-7806 or D&Econtracts@dot.il.gov

Technical questions about downloading these files may be directed to Tim Garman at (217)524-1642 or Timothy.Garman@illinois.gov.

BID SUBMITTAL GUIDELINES AND CHECKLIST

In an effort to eliminate confusion and standardize the bid submission process the Contracts Office has created the following guidelines and checklist for submitting bids.

This information has been compiled from questions received from contractors and from inconsistencies noted on submitted bids. If you have additional questions please refer to the contact information listed below.

ABOUT SUBMITTING BIDS: It is recommended that bidders deliver bid proposals in person to ensure they arrive at the proper location prior to the time specified for the receipt of bids. Any proposals received at the place of letting after the time specified will not be read.

STANDARD GUIDELINES FOR SUBMITTING BIDS

- All pages should be single sided.
- Use the Cover Page that is provided in the Bid Proposal (posted on the IDOT Web Site) as the first page of your submitted bid. This page has the Item number in the upper left-hand corner and lines provided for your company name and address in the upper right-hand corner.
- Do not use report covers, presentation folders or special bindings and do not staple multiple times on left side like a book. Use only 1 staple in the upper left hand corner. Make sure all elements of your bid are stapled together including the bid bond or guaranty check (if required).
- Do not include any certificates of eligibility, your authorization to bid, Addendum Letters or affidavit of availability.
- Do not include the Subcontractor Documentation with your bid (pages i – iii and pages a – g). This documentation is required only after you are awarded the contract.
- Use the envelope cover sheet (provided with the proposal) as the cover for the proposal envelope.
- Do not rely on overnight services to deliver your proposal prior to 10 AM on letting day. It will not be read if it is delivered after 10 AM.
- Do not submit your Substance Abuse Prevention Program (SAPP) with your bid. If you are awarded the contract this form is to be submitted to the district engineer at the pre-construction conference.

Use the following checklist to ensure completeness and the correct order in assembling your bid

Illinois Office Affidavit (Not applicable to federally funded projects) insert your affidavit after page 4 along with your Cost Adjustments for Steel, Bituminous and Fuel (if applicable).

Cover page (the sheet that has the item number on it) **followed by your bid (the Pay Items)**. If you are using special software or CBID to generate your schedule of prices, do not include the blank pages of the schedule of prices that came with the proposal package.

Page 4 (Item 9) – Check “YES” if you will use a subcontractor(s). Include the subcontractor(s) name, address, general type of work to be performed and the dollar amount (if over \$50,000). If you will use subcontractor(s) but are uncertain who or the dollar amount; check “YES” but leave the lines blank.

Page 10 (Paragraph J) – Check “YES” or “NO” whether your company has any business in Iran.

Page 10 (Paragraph K) – (Not applicable to federally funded projects) List the Union Local Name and number or certified training programs that you have in place. **Your bid will not be read if this is not completed.** Do not include certificates with your bid. Keep the certificates in your office in case they are requested by IDOT.

Page 11 (Paragraph L) - A copy of your State Board of Elections certificate of registration is no longer required with your bid.

Page 11 (Paragraph M) – Indicate if your company has hired a lobbyist in connection with the job for which you are submitting the bid proposal.

Page 12 (Paragraph C) – This is a work sheet to determine if a completed Form A is required. It is not part of the form and you do not need to make copies for each Form A that is filled out.

Pages 14-17 (Form A) – One Form A (4 pages) is required for each applicable person in your company. Copies of the Forms can be used and only need to be changed when the financial information changes. The certification signature and date must be original for each letting. Do not staple the forms together.

If you answered “NO” to all of the questions in Paragraph C (page 12), complete the first section (page 14) with your company information and then sign and date the Not Applicable statement on page 17.

Page 18 (Form B) - If you check “YES” to having other current or pending contracts it is acceptable to use the phrase, “See Affidavit of Availability on file”. **Ownership Certification** (at the bottom of the page) - Check N/A if the Form A you submitted accounts for 100 percent of the company ownership. Check YES if any percentage of ownership falls outside of the parameters that require reporting on the Form A. Checking NO indicates that the Form A you submitted is not correct and you will be required to submit a revised Form A.

Page 20 (Workforce Projection) – Be sure to include the Duration of the Project. It is acceptable to use the phrase “Per Contract Specifications”.

Bid Bond – Submit your bid bond using the current Bid Bond Form provided in the proposal package. The Power of Attorney page should be stapled to the Bid Bond. If you are using an electronic bond, include your bid bond number on the form and attach the Proof of Insurance printed from the electronic bond Web Site.

Disadvantaged Business Utilization Plan and/or Good Faith Effort – The last item in your bid should be the DBE Utilization Plan (SBE 2026), followed by the DBE Participation Statement (SBE 2025) and supporting paperwork. If you have documentation for a Good Faith Effort, it should follow the SBE Forms.

The Bid Letting is now available in streaming Audio/Video from the IDOT Web Site. A link to the stream will be placed on the main page of the current letting on the day of the Letting. The stream will not begin until 10 AM. The actual reading of the bids does not begin until approximately 10:20 AM.

Following the Letting, the As-Read Tabulation of Bids will be posted by the end of the day. You will find the link on the main page of the current letting.

QUESTIONS: pre-letting up to execution of the contract

Contractor/Subcontractor pre-qualification -----217-782-3413
Small Business, Disadvantaged Business Enterprise (DBE) -----217-785-4611
Contracts, Bids, Letting process or Internet downloads-----217-782-7806
Estimates Unit -----217-785-3483
Aeronautics -----217-785-8515
IDNR (Land Reclamation, Water Resources, Natural Resources) -----217-782-6302

QUESTIONS: following contract execution

Including Subcontractor documentation, payments -----217-782-3413
Railroad Insurance -----217-785-0275

RETURN WITH BID

149

Proposal Submitted By
Name
Address
City

Letting June 14, 2013

NOTICE TO PROSPECTIVE BIDDERS

This proposal can be used for bidding purposes by only those companies that request and receive written AUTHORIZATION TO BID from IDOT's Central Bureau of Construction.
BIDDERS NEED NOT RETURN THE ENTIRE PROPOSAL

**Notice to Bidders,
Specifications,
Proposal, Contract
and Contract Bond**



**Illinois Department
of Transportation**

Springfield, Illinois 62764

**Contract No. 64J57
Various Counties
Section D2 SAFETY 2013-1
Various Routes
Project HSIP-000S(938)
District 2 Construction Funds**

PLEASE MARK THE APPROPRIATE BOX BELOW:

- A Bid Bond is included.
- A Cashier's Check or a Certified Check is included

Plans Included
Herein

Prepared by

F

Checked by

(Printed by authority of the State of Illinois)

Page intentionally left blank

RETURN WITH BID



PROPOSAL

TO THE DEPARTMENT OF TRANSPORTATION

1. Proposal of _____

Taxpayer Identification Number (Mandatory) _____

For the improvement identified and advertised for bids in the Invitation for Bids as:

**Contract No. 64J57
Various Counties
Section D2 SAFETY 2013-1
Project HSIP-000S(938)
Various Routes
District 2 Construction Funds**

Safety upgrades to signing and pavement marking at various interchange ramps in District 2.

2. The undersigned bidder will furnish all labor, material and equipment to complete the above described project in a good and workmanlike manner as provided in the contract documents provided by the Department of Transportation. This proposal will become part of the contract and the terms and conditions contained in the contract documents shall govern performance and payments.

RETURN WITH BID

3. **ASSURANCE OF EXAMINATION AND INSPECTION/WAIVER.** The undersigned further declares that he/she has carefully examined the proposal, plans, specifications, addenda form of contract and contract bond, and special provisions, and that he/she has inspected in detail the site of the proposed work, and that he/she has familiarized themselves with all of the local conditions affecting the contract and the detailed requirements of construction, and understands that in making this proposal he/she waives all right to plead any misunderstanding regarding the same.
4. **EXECUTION OF CONTRACT AND CONTRACT BOND.** The undersigned further agrees to execute a contract for this work and present the same to the department within fifteen (15) days after the contract has been mailed to him/her. The undersigned further agrees that he/she and his/her surety will execute and present within fifteen (15) days after the contract has been mailed to him/her contract bond satisfactory to and in the form prescribed by the Department of Transportation, in the penal sum of the full amount of the contract, guaranteeing the faithful performance of the work in accordance with the terms of the contract.
5. **PROPOSAL GUARANTY.** Accompanying this proposal is either a bid bond on the department form, executed by a corporate surety company satisfactory to the department, or a proposal guaranty check consisting of a bank cashier's check or a properly certified check for not less than 5 per cent of the amount bid or for the amount specified in the following schedule:

<u>Amount of Bid</u>		<u>Proposal Guaranty</u>	<u>Amount of Bid</u>		<u>Proposal Guaranty</u>	
Up to	\$5,000	\$150	\$2,000,000	to	\$3,000,000	\$100,000
\$5,000	to \$10,000	\$300	\$3,000,000	to	\$5,000,000	\$150,000
\$10,000	to \$50,000	\$1,000	\$5,000,000	to	\$7,500,000	\$250,000
\$50,000	to \$100,000	\$3,000	\$7,500,000	to	\$10,000,000	\$400,000
\$100,000	to \$150,000	\$5,000	\$10,000,000	to	\$15,000,000	\$500,000
\$150,000	to \$250,000	\$7,500	\$15,000,000	to	\$20,000,000	\$600,000
\$250,000	to \$500,000	\$12,500	\$20,000,000	to	\$25,000,000	\$700,000
\$500,000	to \$1,000,000	\$25,000	\$25,000,000	to	\$30,000,000	\$800,000
\$1,000,000	to \$1,500,000	\$50,000	\$30,000,000	to	\$35,000,000	\$900,000
\$1,500,000	to \$2,000,000	\$75,000	over		\$35,000,000	\$1,000,000

Bank cashier's checks or properly certified checks accompanying proposals shall be made payable to the Treasurer, State of Illinois, when the state is awarding authority; the county treasurer, when a county is the awarding authority; or the city, village, or town treasurer, when a city, village, or town is the awarding authority.

If a combination bid is submitted, the proposal guaranties which accompany the individual proposals making up the combination will be considered as also covering the combination bid.

The amount of the proposal guaranty check is _____ \$(_____). If this proposal is accepted and the undersigned shall fail to execute a contract bond as required herein, it is hereby agreed that the amount of the proposal guaranty shall become the property of the State of Illinois, and shall be considered as payment of damages due to delay and other causes suffered by the State because of the failure to execute said contract and contract bond; otherwise, the bid bond shall become void or the proposal guaranty check shall be returned to the undersigned.

Attach Cashier's Check or Certified Check Here

In the event that one proposal guaranty check is intended to cover two or more proposals, the amount must be equal to the sum of the proposal guaranties which would be required for each individual proposal. If the guaranty check is placed in another proposal, state below where it may be found.

The proposal guaranty check will be found in the proposal for:

Item _____

Section No. _____

County _____

Mark the proposal cover sheet as to the type of proposal guaranty submitted.

RETURN WITH BID

6. **COMBINATION BIDS.** The undersigned further agrees that if awarded the contract for the sections contained in the following combination, he/she will perform the work in accordance with the requirements of each individual proposal comprising the combination bid specified in the schedule below, and that the combination bid shall be prorated against each section in proportion to the bid submitted for the same. If an error is found to exist in the gross sum bid for one or more of the individual sections included in a combination, the combination bid shall be corrected as provided in the specifications.

When a combination bid is submitted, the schedule below must be completed in each proposal comprising the combination.

If alternate bids are submitted for one or more of the sections comprising the combination, a combination bid must be submitted for each alternate.

Schedule of Combination Bids

Combination No.	Sections Included in Combination	Combination Bid	
		Dollars	Cents

7. **SCHEDULE OF PRICES.** The undersigned bidder submits herewith, in accordance with the rules and instructions, a schedule of prices for the items of work for which bids are sought. The unit prices bid are in U.S. dollars and cents, and all extensions and summations have been made. The bidder understands that the quantities appearing in the bid schedule are approximate and are provided for the purpose of obtaining a gross sum for the comparison of bids. If there is an error in the extension of the unit prices, the unit prices shall govern. Payment to the contractor awarded the contract will be made only for actual quantities of work performed and accepted or materials furnished according to the contract. The scheduled quantities of work to be done and materials to be furnished may be increased, decreased or omitted as provided elsewhere in the contract.

8. **AUTHORITY TO DO BUSINESS IN ILLINOIS.** Section 20-43 of the Illinois Procurement Code (the Code) (30 ILCS 500/20-43) provides that a person (other than an individual acting as a sole proprietor) must be a legal entity authorized to do business in the State of Illinois prior to submitting the bid.

9. **The services of a subcontractor will be used.**

Check box Yes
 Check box No

For known subcontractors with subcontracts with an annual value of more than \$50,000, the contract shall include their name, address, general type of work to be performed, and the dollar allocation for each subcontractor.
 (30 ILCS 500/20-120)

10. **EXECUTION OF CONTRACT:** The Department of Transportation will, in accordance with the rules governing Department procurements, execute the contract and shall be the sole entity having the authority to accept performance and make payments under the contract. Execution of the contract by the Chief Procurement Officer (CPO) or the State Purchasing Officer (SPO) is for approval of the procurement process and execution of the contract by the Department. Neither the CPO nor the SPO shall be responsible for administration of the contract or determinations respecting performance or payment there under except as otherwise permitted in the Code.

ILLINOIS DEPARTMENT OF TRANSPORTATION
 SCHEDULE OF PRICES
 CONTRACT
 NUMBER -

64J57

State Job # - C-92-081-13

County Name - VARIOUS- -

Code - 0 - -

District - 0 - -

Section Number - D2 SAFETY 2013-1

Project Number
 HSIP-000S/938/

Route
 VARIOUS

Item Number	Pay Item Description	Unit of Measure	Quantity	x	Unit Price	=	Total Price
X4402020	CONC MEDIAN SURF REM	SQ FT	234.000				
X7240207	REM EX SIGN COMPL	EACH	43.000				
X7300105	WOOD SIN SUPPORT SPL	FOOT	13,950.000				
20200200	ROCK EXCAVATION	CU YD	16.500				
67100100	MOBILIZATION	L SUM	1.000				
70100310	TRAF CONT-PROT 701421	L SUM	1.000				
70100420	TRAF CONT-PROT 701411	EACH	1.000				
70100825	TRAF CONT-PROT 701456	L SUM	1.000				
70102630	TR CONT & PROT 701601	L SUM	1.000				
70102635	TR CONT & PROT 701701	L SUM	1.000				
72000100	SIGN PANEL T1	SQ FT	5,994.000				
72000200	SIGN PANEL T2	SQ FT	4,672.000				
78009000	MOD URETH PM LTR-SYM	SQ FT	9,289.000				
78009008	MOD URETH PM LINE 8	FOOT	19,349.000				
78009012	MOD URETH PM LINE 12	FOOT	12,758.000				

ILLINOIS DEPARTMENT OF TRANSPORTATION
 SCHEDULE OF PRICES
 CONTRACT
 NUMBER - 64J57

State Job # - C-92-081-13

County Name - VARIOUS--

Code - 0 - -

District - 0 - -

Section Number - D2 SAFETY 2013-1

Project Number
 HSIP-000S/938/

Route
 VARIOUS

Item Number	Pay Item Description	Unit of Measure	Quantity	x	Unit Price	=	Total Price
78009024	MOD URETH PM LINE 24	FOOT	3,404.000				
78300100	PAVT MARKING REMOVAL	SQ FT	41,412.000				

CONTRACT NUMBER **64J57**

THIS IS THE TOTAL BID **\$** _____

NOTES:

- 1. Each PAY ITEM should have a UNIT PRICE and a TOTAL PRICE.**
- 2. The UNIT PRICE shall govern if no TOTAL PRICE is shown or if there is a discrepancy between the product of the UNIT PRICE multiplied by the QUANTITY.**
- 3. If a UNIT PRICE is omitted, the TOTAL PRICE will be divided by the QUANTITY in order to establish a UNIT PRICE.**
- 4. A bid may be declared UNACCEPTABLE if neither a unit price nor a total price is shown.**

RETURN WITH BID

STATE REQUIRED ETHICAL STANDARDS GOVERNING CONTRACT PROCUREMENT: ASSURANCES, CERTIFICATIONS AND DISCLOSURES

I. GENERAL

A. Article 50 of the Code establishes the duty of all State CPOs, SPOs, and their designees to maximize the value of the expenditure of public moneys in procuring goods, services, and contracts for the State of Illinois and to act in a manner that maintains the integrity and public trust of State government. In discharging this duty, they are charged by law to use all available information, reasonable efforts, and reasonable actions to protect, safeguard, and maintain the procurement process of the State of Illinois.

B. In order to comply with the provisions of Article 50 and to carry out the duty established therein, all bidders are to adhere to ethical standards established for the procurement process, and to make such assurances, disclosures and certifications required by law. Except as otherwise required in subsection III, paragraphs J-M, by execution of the Proposal Signature Sheet, the bidder indicates that each of the mandated assurances have been read and understood, that each certification is made and understood, and that each disclosure requirement has been understood and completed.

C. In addition to all other remedies provided by law, failure to comply with any assurance, failure to make any disclosure or the making of a false certification shall be grounds for the CPO to void the contract, and may result in the suspension or debarment of the bidder or subcontractor. If a false certification is made by a subcontractor the contractor's submitted bid and the executed contract may not be declared void unless the contractor refuses to terminate the subcontract upon the State's request after a finding that the subcontractor's certification was false.

II. ASSURANCES

The assurances hereinafter made by the bidder are each a material representation of fact upon which reliance is placed should the Department enter into the contract with the bidder.

A. Conflicts of Interest

1. The Code provides in pertinent part:

Section 50-13. Conflicts of Interest.

(a) Prohibition. It is unlawful for any person holding an elective office in this State, holding a seat in the General Assembly, or appointed to or employed in any of the offices or agencies of state government and who receives compensation for such employment in excess of 60% of the salary of the Governor of the State of Illinois, or who is an officer or employee of the Capital Development Board or the Illinois Toll Highway Authority, or who is the spouse or minor child of any such person to have or acquire any contract, or any direct pecuniary interest in any contract therein, whether for stationery, printing, paper, or any services, materials, or supplies, that will be wholly or partially satisfied by the payment of funds appropriated by the General Assembly of the State of Illinois or in any contract of the Capital Development Board or the Illinois Toll Highway authority.

(b) Interests. It is unlawful for any firm, partnership, association or corporation, in which any person listed in subsection (a) is entitled to receive (i) more than 7 1/2% of the total distributable income or (ii) an amount in excess of the salary of the Governor, to have or acquire any such contract or direct pecuniary interest therein.

(c) Combined interests. It is unlawful for any firm, partnership, association, or corporation, in which any person listed in subsection (a) together with his or her spouse or minor children is entitled to receive (i) more than 15%, in the aggregate, of the total distributable income or (ii) an amount in excess of 2 times the salary of the Governor, to have or acquire any such contract or direct pecuniary interest therein.

(d) Securities. Nothing in this Section invalidates the provisions of any bond or other security previously offered or to be offered for sale or sold by or for the State of Illinois.

(e) Prior interests. This Section does not affect the validity of any contract made between the State and an officer or employee of the State or member of the General Assembly, his or her spouse, minor child or any combination of those persons if that contract was in existence before his or her election or employment as an officer, member, or employee. The contract is voidable, however, if it cannot be completed within 365 days after the officer, member, or employee takes office or is employed.

The current salary of the Governor is \$177,412.00. Sixty percent of the salary is \$106,447.20.

RETURN WITH BID

2. The bidder assures the Department that the award and execution of the contract would not cause a violation of Section 50-13, or that an effective exemption has been issued by the Board of Ethics to any individual subject to the Section 50-13 prohibitions pursuant to the provisions of Section 50-20 of the Code and Executive Order Number 3 (1998). Information concerning the exemption process is available from the Department upon request.

B. Negotiations

1. The Code provides in pertinent part:

Section 50-15. Negotiations.

(a) It is unlawful for any person employed in or on a continual contractual relationship with any of the offices or agencies of State government to participate in contract negotiations on behalf of that office or agency with any firm, partnership, association, or corporation with whom that person has a contract for future employment or is negotiating concerning possible future employment.

2. The bidder assures the Department that the award and execution of the contract would not cause a violation of Section 50-15, and that the bidder has no knowledge of any facts relevant to the kinds of acts prohibited therein.

C. Inducements

1. The Code provides:

Section 50-25. Inducement. Any person who offers or pays any money or other valuable thing to any person to induce him or her not to bid for a State contract or as recompense for not having bid on a State contract is guilty of a Class 4 felony. Any person who accepts any money or other valuable thing for not bidding for a State contract or who withholds a bid in consideration of the promise for the payment of money or other valuable thing is guilty of a Class 4 felony.

2. The bidder assures the Department that the award and execution of the contract would not cause a violation of Section 50-25, and that the bidder has no knowledge of any facts relevant to the kinds of acts prohibited therein.

D. Revolving Door Prohibition

1. The Code provides:

Section 50-30. Revolving door prohibition. CPOs, SPOs, procurement compliance monitors, their designees whose principal duties are directly related to State procurement, and executive officers confirmed by the Senate are expressly prohibited for a period of 2 years after terminating an affected position from engaging in any procurement activity relating to the State agency most recently employing them in an affected position for a period of at least 6 months. The prohibition includes, but is not limited to: lobbying the procurement process; specifying; bidding; proposing bid, proposal, or contract documents; on their own behalf or on behalf of any firm, partnership, association, or corporation. This Section applies only to persons who terminate an affected position on or after January 15, 1999.

2. The bidder assures the Department that the award and execution of the contract would not cause a violation of Section 50-30, and that the bidder has no knowledge of any facts relevant to the kinds of acts prohibited therein.

E. Reporting Anticompetitive Practices

1. The Code provides:

Section 50-40. Reporting anticompetitive practices. When, for any reason, any vendor, bidder, contractor, CPO, SPO, designee, elected official, or State employee suspects collusion or other anticompetitive practice among any bidders, offerors, contractors, proposers, or employees of the State, a notice of the relevant facts shall be transmitted to the Attorney General and the CPO.

2. The bidder assures the Department that it has not failed to report any relevant facts concerning the practices addressed in Section 50-40 which may involve the contract for which the bid is submitted.

F. Confidentiality

1. The Code provides:

Section 50-45. Confidentiality. Any CPO, SPO, designee, or executive officer who willfully uses or allows the use of specifications, competitive bid documents, proprietary competitive information, proposals, contracts, or selection information to compromise the fairness or integrity of the procurement, bidding, or contract process shall be subject to immediate dismissal, regardless of the Personnel code, any contract, or any collective bargaining agreement, and may in addition be subject to criminal prosecution.

2. The bidder assures the Department that it has no knowledge of any fact relevant to the practices addressed in Section 50-45 which may involve the contract for which the bid is submitted.

RETURN WITH BID

G. Insider Information

1. The Code provides:

Section 50-50. Insider information. It is unlawful for any current or former elected or appointed State official or State employee to knowingly use confidential information available only by virtue of that office or employment for actual or anticipated gain for themselves or another person.

2. The bidder assures the Department that it has no knowledge of any facts relevant to the practices addressed in Section 50-50 which may involve the contract for which the bid is submitted.

III. CERTIFICATIONS

The certifications hereinafter made by the bidder are each a material representation of fact upon which reliance is placed should the Department enter into the contract with the bidder. Section 50-2 of the Code provides that every person that has entered into a multi-year contract and every subcontractor with a multi-year subcontract shall certify, by July 1 of each fiscal year covered by the contract after the initial fiscal year, to the responsible CPO whether it continues to satisfy the requirements of Article 50 pertaining to the eligibility for a contract award. If a contractor or subcontractor is not able to truthfully certify that it continues to meet all requirements, it shall provide with its certification a detailed explanation of the circumstances leading to the change in certification status. A contractor or subcontractor that makes a false statement material to any given certification required under Article 50 is, in addition to any other penalties or consequences prescribed by law, subject to liability under the Whistleblower Reward and Protection Act for submission of a false claim.

A. Bribery

1. The Code provides:

Section 50-5. Bribery.

(a) Prohibition. No person or business shall be awarded a contract or subcontract under this Code who:

(1) has been convicted under the laws of Illinois or any other state of bribery or attempting to bribe an officer or employee of the State of Illinois or any other state in that officer's or employee's official capacity; or

(2) has made an admission of guilt of that conduct that is a matter of record but has not been prosecuted for that conduct.

(b) Businesses. No business shall be barred from contracting with any unit of State or local government, or subcontracting under such a contract, as a result of a conviction under this Section of any employee or agent of the business if the employee or agent is no longer employed by the business and:

(1) the business has been finally adjudicated not guilty; or

(2) the business demonstrates to the governmental entity with which it seeks to contract, or which is signatory to the contract which the subcontract relates, and that entity finds that the commission of the offense was not authorized, requested, commanded, or performed by a director, officer, or high managerial agent on behalf of the business as provided in paragraph (2) of subsection (a) of Section 5-4 of the Criminal Code of 1961.

(c) Conduct on behalf of business. For purposes of this Section, when an official, agent, or employee of a business committed the bribery or attempted bribery on behalf of the business and in accordance with the direction or authorization of a responsible official of the business, the business shall be chargeable with the conduct.

(d) Certification. Every bid submitted to and contract executed by the State, and every subcontract subject to Section 20-120 of the Code shall contain a certification by the contractor or the subcontractor, respectively, that the contractor or subcontractor is not barred from being awarded a contract or subcontract under this Section and acknowledges that the CPO may declare the related contract void if any certifications required by this Section are false. A contractor who makes a false statement, material to the certification, commits a Class 3 felony.

2. The contractor or subcontractor certifies that it is not barred from being awarded a contract under Section 50.5.

B. Felons

1. The Code provides:

Section 50-10. Felons. Unless otherwise provided, no person or business convicted of a felony shall do business with the State of Illinois or any State agency, or enter into a subcontract, from the date of conviction until 5 years after the date of completion of the sentence for that felony, unless no person held responsible by a prosecutorial office for the facts upon which the conviction was based continues to have any involvement with the business.

1. Certification. Every bid submitted to and contract executed by the State and every subcontract subject to Section 20-120 of the Code shall contain a certification by the bidder or contractor or subcontractor, respectively, that the bidder, contractor, or subcontractor is not barred from being awarded a contract or subcontract under this Section and acknowledges that the CPO may declare the related contract void if any of the certifications required by this Section are false.

RETURN WITH BID

C. Debt Delinquency

1. The Code provides:

Section 50-11 and 50-12. Debt Delinquency.

The contractor or bidder or subcontractor, respectively, certifies that it, or any affiliate, is not barred from being awarded a contract or subcontract under the Code. Section 50-11 prohibits a person from entering into a contract with a State agency, or entering into a subcontract, if it knows or should know that it, or any affiliate, is delinquent in the payment of any debt to the State as defined by the Debt Collection Board. Section 50-12 prohibits a person from entering into a contract with a State agency, or entering into a subcontract, if it, or any affiliate, has failed to collect and remit Illinois Use Tax on all sales of tangible personal property into the State of Illinois in accordance with the provisions of the Illinois Use Tax Act. The bidder or contractor or subcontractor, respectively, further acknowledges that the CPO may declare the related contract void if this certification is false or if the bidder, contractor, or subcontractor, or any affiliate, is determined to be delinquent in the payment of any debt to the State during the term of the contract.

D. Prohibited Bidders, Contractors and Subcontractors

1. The Code provides:

Section 50-10.5 and 50-60(c). Prohibited bidders, contractors and subcontractors.

The bidder or contractor or subcontractor, respectively, certifies in accordance with 30 ILCS 500/50-10.5 that no officer, director, partner or other managerial agent of the contracting business has been convicted of a felony under the Sarbanes-Oxley Act of 2002 or a Class 3 or Class 2 felony under the Illinois Securities Law of 1953 or if in violation of Subsection (c) for a period of five years from the date of conviction. Every bid submitted to and contract executed by the State and every subcontract subject to Section 20-120 of the Code shall contain a certification by the bidder, contractor, or subcontractor, respectively, that the bidder, contractor, or subcontractor is not barred from being awarded a contract or subcontract under this Section and acknowledges that the CPO shall declare the related contract void if any of the certifications completed pursuant to this Section are false.

E. Section 42 of the Environmental Protection Act

The bidder or contractor or subcontractor, respectively, certifies in accordance with 30 ILCS 500/50-14 that the bidder, contractor, or subcontractor, is not barred from being awarded a contract or entering into a subcontract under this Section which prohibits the bidding on or entering into contracts with the State of Illinois or a State agency, or entering into any subcontract, that is subject to the Code by a person or business found by a court or the Pollution Control Board to have committed a willful or knowing violation of Section 42 of the Environmental Protection Act for a period of five years from the date of the order. The bidder or contractor or subcontractor, respectively, acknowledges that the CPO may declare the contract void if this certification is false.

F. Educational Loan

1. Section 3 of the Educational Loan Default Act provides:

§ 3. No State agency shall contract with an individual for goods or services if that individual is in default, as defined in Section 2 of this Act, on an educational loan. Any contract used by any State agency shall include a statement certifying that the individual is not in default on an educational loan as provided in this Section.

2. The bidder, if an individual as opposed to a corporation, partnership or other form of business organization, certifies that the bidder is not in default on an educational loan as provided in Section 3 of the Act.

G. Bid-Rigging/Bid Rotating

1. Section 33E-11 of the Criminal Code of 1961 provides:

§ 33E-11. (a) Every bid submitted to and public contract executed pursuant to such bid by the State or a unit of local government shall contain a certification by the prime contractor that the prime contractor is not barred from contracting with any unit of State or local government as a result of a violation of either Section 33E-3 or 33E-4 of this Article. The State and units of local government shall provide the appropriate forms for such certification.

- (b) A contractor who makes a false statement, material to the certification, commits a Class 3 felony.

A violation of Section 33E-3 would be represented by a conviction of the crime of bid-rigging which, in addition to Class 3 felony sentencing, provides that any person convicted of this offense or any similar offense of any state or the United States which contains the same elements as this offense shall be barred for 5 years from the date of conviction from contracting with any unit of State or local government. No corporation shall be barred from contracting with any unit of State or local government as a result of a conviction under this Section of any employee or agent of such corporation if the employee so convicted is no longer employed by the corporation and: (1) it has been finally adjudicated not guilty or (2) if it demonstrates to the governmental entity with which it seeks to contract and that entity finds that the commission of the offense was neither authorized, requested, commanded, nor performed by a director, officer or a high managerial agent in behalf of the corporation.

RETURN WITH BID

A violation of Section 33E-4 would be represented by a conviction of the crime of bid-rotating which, in addition to Class 2 felony sentencing, provides that any person convicted of this offense or any similar offense of any state or the United States which contains the same elements as this offense shall be permanently barred from contracting with any unit of State or local government. No corporation shall be barred from contracting with any unit of State or local government as a result of a conviction under this Section of any employee or agent of such corporation if the employee so convicted is no longer employed by the corporation and: (1) it has been finally adjudicated not guilty or (2) if it demonstrates to the governmental entity with which it seeks to contract and that entity finds that the commission of the offense was neither authorized, requested, commanded, nor performed by a director, officer or a high managerial agent in behalf of the corporation.

2. The bidder certifies that it is not barred from contracting with the Department by reason of a violation of either Section 33E-3 or Section 33E-4.

H. International Anti-Boycott

1. Section 5 of the International Anti-Boycott Certification Act provides:

§ 5. State contracts. Every contract entered into by the State of Illinois for the manufacture, furnishing, or purchasing of supplies, material, or equipment or for the furnishing of work, labor, or services, in an amount exceeding the threshold for small purchases according to the purchasing laws of this State or \$10,000.00, whichever is less, shall contain certification, as a material condition of the contract, by which the contractor agrees that neither the contractor nor any substantially-owned affiliated company is participating or shall participate in an international boycott in violation of the provisions of the U.S. Export Administration Act of 1979 or the regulations of the U.S. Department of Commerce promulgated under that Act.

2. The bidder makes the certification set forth in Section 5 of the Act.

I. Drug Free Workplace

1. The Illinois "Drug Free Workplace Act" applies to this contract and it is necessary to comply with the provisions of the "Act" if the contractor is a corporation, partnership, or other entity (including a sole proprietorship) which has 25 or more employees.

2. The bidder certifies that if awarded a contract in excess of \$5,000 it will provide a drug free workplace by:

(a) Publishing a statement notifying employees that the unlawful manufacture, distribution, dispensation, possession or use of a controlled substance, including cannabis, is prohibited in the contractor's workplace; specifying the actions that will be taken against employees for violations of such prohibition; and notifying the employee that, as a condition of employment on such contract, the employee shall abide by the terms of the statement, and notify the employer of any criminal drug statute conviction for a violation occurring in the workplace no later than five (5) days after such conviction.

(b) Establishing a drug free awareness program to inform employees about the dangers of drug abuse in the workplace; the contractor's policy of maintaining a drug free workplace; any available drug counseling, rehabilitation, and employee assistance programs; and the penalties that may be imposed upon employees for drug violations.

(c) Providing a copy of the statement required by subparagraph (1) to each employee engaged in the performance of the contract and to post the statement in a prominent place in the workplace.

(d) Notifying the Department within ten (10) days after receiving notice from an employee or otherwise receiving actual notice of the conviction of an employee for a violation of any criminal drug statute occurring in the workplace.

(e) Imposing or requiring, within 30 days after receiving notice from an employee of a conviction or actual notice of such a conviction, an appropriate personnel action, up to and including termination, or the satisfactory participation in a drug abuse assistance or rehabilitation program approved by a federal, state or local health, law enforcement or other appropriate agency.

(f) Assisting employees in selecting a course of action in the event drug counseling, treatment, and rehabilitation is required and indicating that a trained referral team is in place.

(g) Making a good faith effort to continue to maintain a drug free workplace through implementation of the actions and efforts stated in this certification.

RETURN WITH BID

J. Disclosure of Business Operations in Iran

Section 50-36 of the Code, 30ILCS 500/50-36 provides that each bid, offer, or proposal submitted for a State contract shall include a disclosure of whether or not the Company acting as the bidder, offeror, or proposing entity, or any of its corporate parents or subsidiaries, within the 24 months before submission of the bid, offer, or proposal had business operations that involved contracts with or provision of supplies or services to the Government of Iran, companies in which the Government of Iran has any direct or indirect equity share, consortiums or projects commissioned by the Government of Iran, or companies involved in consortiums or projects commissioned by the Government of Iran and either of the following conditions apply:

- (1) More than 10% of the Company's revenues produced in or assets located in Iran involve oil-related activities or mineral-extraction activities; less than 75% of the Company's revenues produced in or assets located in Iran involve contracts with or provision of oil-related or mineral-extraction products or services to the Government of Iran or a project or consortium created exclusively by that government; and the Company has failed to take substantial action.
- (2) The Company has, on or after August 5, 1996, made an investment of \$20 million or more, or any combination of investments of at least \$10 million each that in the aggregate equals or exceeds \$20 million in any 12-month period, which directly or significantly contributes to the enhancement of Iran's ability to develop petroleum resources of Iran.

The terms "Business operations", "Company", "Mineral-extraction activities", "Oil-related activities", "Petroleum resources", and "Substantial action" are all defined in the Code.

Failure to make the disclosure required by the Code shall cause the bid, offer or proposal to be considered not responsive. The disclosure will be considered when evaluating the bid, offer, or proposal or awarding the contract. The name of each Company disclosed as doing business or having done business in Iran will be provided to the State Comptroller.

Check the appropriate statement:

Company has no business operations in Iran to disclose.

Company has business operations in Iran as disclosed the attached document.

K. Apprenticeship and Training Certification (Does not apply to federal aid projects)

In accordance with the provisions of Section 30-22 (6) of the Code, the bidder certifies that it is a participant, either as an individual or as part of a group program, in the approved apprenticeship and training programs applicable to each type of work or craft that the bidder will perform with its own forces. The bidder further certifies for work that will be performed by subcontract that each of its subcontractors submitted for approval either (a) is, at the time of such bid, participating in an approved, applicable apprenticeship and training program; or (b) will, prior to commencement of performance of work pursuant to this contract, begin participation in an approved apprenticeship and training program applicable to the work of the subcontract. The Department, at any time before or after award, may require the production of a copy of each applicable Certificate of Registration issued by the United States Department of Labor evidencing such participation by the contractor and any or all of its subcontractors. Applicable apprenticeship and training programs are those that have been approved and registered with the United States Department of Labor. The bidder shall list in the space below, the official name of the program sponsor holding the Certificate of Registration for all of the types of work or crafts in which the bidder is a participant and that will be performed with the bidder's forces. Types of work or craft work that will be subcontracted shall be included and listed as subcontract work. The list shall also indicate any type of work or craft job category that does not have an applicable apprenticeship or training program. **The bidder is responsible for making a complete report and shall make certain that each type of work or craft job category that will be utilized on the project as reported on the Construction Employee Workforce Projection (Form BC-1256) and returned with the bid is accounted for and listed.**

NA-FEDERAL

The requirements of this certification and disclosure are a material part of the contract, and the contractor shall require this certification provision to be included in all approved subcontracts. In order to fulfill this requirement, it shall not be necessary that an applicable program sponsor be currently taking or that it will take applications for apprenticeship, training or employment during the performance of the work of this contract.

RETURN WITH BID

L. Political Contributions and Registration with the State Board of Elections

Sections 20-160 and 50-37 of the Code regulate political contributions from business entities and any affiliated entities or affiliated persons bidding on or contracting with the state. Generally under Section 50-37, any business entity, and any affiliated entity or affiliated person of the business entity, whose current year contracts with all state agencies exceed an awarded value of \$50,000, are prohibited from making any contributions to any political committees established to promote the candidacy of the officeholder responsible for the awarding of the contracts or any other declared candidate for that office for the duration of the term of office of the incumbent officeholder or a period 2 years after the termination of the contract, whichever is longer. Any business entity and affiliated entities or affiliated persons whose state contracts in the current year do not exceed an awarded value of \$50,000, but whose aggregate pending bids and proposals on state contracts exceed \$50,000, either alone or in combination with contracts not exceeding \$50,000, are prohibited from making any political contributions to any political committee established to promote the candidacy of the officeholder responsible for awarding the pending contract during the period beginning on the date the invitation for bids or request for proposals is issued and ending on the day after the date of award or selection if the entity was not awarded or selected. Section 20-160 requires certification of registration of affected business entities in accordance with procedures found in Section 9-35 of The Election Code.

By submission of a bid, the contractor business entity acknowledges and agrees that it has read and understands Sections 20-160 and 50-37 of the Code, and that it makes the following certification:

The undersigned business entity certifies that it has registered as a business with the State Board of Elections and acknowledges a continuing duty to update the registration in accordance with the above referenced statutes. If the business entity is required to register, the CPO shall verify that it is in compliance on the date the bid or proposal is due. The CPO shall not accept a bid or proposal if the business entity is not in compliance with the registration requirements.

These requirements and compliance with the above referenced statutory sections are a material part of the contract, and any breach thereof shall be cause to void the contract under Section 50-60 of the Code. This provision does not apply to Federal-aid contracts.

M. Lobbyist Disclosure

Section 50-38 of the Code requires that any bidder or offeror on a State contract that hires a person required to register under the Lobbyist Registration Act to assist in obtaining a contract shall:

- (i) Disclose all costs, fees, compensation, reimbursements, and other remunerations paid or to be paid to the lobbyist related to the contract,
- (ii) Not bill or otherwise cause the State of Illinois to pay for any of the lobbyist's costs, fees, compensation, reimbursements, or other remuneration, and
- (iii) Sign a verification certifying that none of the lobbyist's costs, fees, compensation, reimbursements, or other remuneration were billed to the State.

This information, along with all supporting documents, shall be filed with the agency awarding the contract and with the Secretary of State. The CPO shall post this information, together with the contract award notice, in the online Procurement Bulletin.

Pursuant to Subsection (c) of this Section, no person or entity shall retain a person or entity to attempt to influence the outcome of a procurement decision made under the Code for compensation contingent in whole or in part upon the decision or procurement. Any person who violates this subsection is guilty of a business offense and shall be fined not more than \$10,000.

Bidder acknowledges that it is required to disclose the hiring of any person required to register pursuant to the Illinois Lobbyist Registration Act (25 ILCS 170) in connection with this contract.

Bidder has not hired any person required to register pursuant to the Illinois Lobbyist Registration Act in connection with this contract.

Or

Bidder has hired the following persons required to register pursuant to the Illinois Lobbyist Registration Act in connection with the contract:

Name and address of person: _____

All costs, fees, compensation, reimbursements and other remuneration paid to said person: _____

RETURN WITH BID

IV. DISCLOSURES

- A. The disclosures hereinafter made by the bidder are each a material representation of fact upon which reliance is placed should the Department enter into the contract with the bidder. The bidder further certifies that the Department has received the disclosure forms for each bid.

The CPO may void the bid, or contract, respectively, if it is later determined that the bidder or subcontractor rendered a false or erroneous disclosure. A contractor or subcontractor may be suspended or debarred for violations of the Code. Furthermore, the CPO may void the contract and the surety providing the performance bond shall be responsible for completion of the contract.

B. Financial Interests and Conflicts of Interest

1. Section 50-35 of the Code provides that all bids of more than \$25,000 shall be accompanied by disclosure of the financial interests of the bidder. This disclosed information for the successful bidder, will be maintained as public information subject to release by request pursuant to the Freedom of Information Act, filed with the Procurement Policy Board, and shall be incorporated as a material term of the contract. Furthermore, pursuant to Section 5-5, the Procurement Policy Board may review a proposal, bid, or contract and issue a recommendation to void a contract or reject a proposal or bid based on any violation of the Code or the existence of a conflict of interest as provided in subsections (b) and (d) of Section 50-35.

The financial interests to be disclosed shall include ownership or distributive income share that is in excess of 5%, or an amount greater than 60% of the annual salary of the Governor, of the bidding entity or its parent entity, whichever is less, unless the contractor or bidder is a publicly traded entity subject to Federal 10K reporting, in which case it may submit its 10K disclosure in place of the prescribed disclosure. If a bidder is a privately held entity that is exempt from Federal 10K reporting, but has more than 200 shareholders, it may submit the information that Federal 10K companies are required to report, and list the names of any person or entity holding any ownership share that is in excess of 5%. The disclosure shall include the names, addresses, and dollar or proportionate share of ownership of each person making the disclosure, their instrument of ownership or beneficial relationship, and notice of any potential conflict of interest resulting from the current ownership or beneficial interest of each person making the disclosure having any of the relationships identified in Section 50-35 and on the disclosure form. **The current annual salary of the Governor is \$177,412.00.**

In addition, all disclosures shall indicate any other current or pending contracts, proposals, leases, or other ongoing procurement relationships the bidding entity has with any other unit of state government and shall clearly identify the unit and the contract, proposal, lease, or other relationship.

2. Disclosure Forms. Disclosure Form A is attached for use concerning the individuals meeting the above ownership or distributive share requirements. A separate Disclosure Form A must be submitted with the bid for each individual meeting the above requirements. In addition, a second form (Disclosure Form B) provides for the disclosure of current or pending procurement relationships with other (non-IDOT) state agencies and a total ownership certification. **The forms must be included with each bid.**

C. Disclosure Form Instructions

Form A Instructions for Financial Information & Potential Conflicts of Interest

If the bidder is a publicly traded entity subject to Federal 10K reporting, the 10K Report may be submitted to meet the requirements of Form A. If a bidder is a privately held entity that is exempt from Federal 10K reporting, but has more than 200 shareholders, it may submit the information that Federal 10K companies are required to report, and list the names of any person or entity holding any ownership share that is in excess of 5%. If a bidder is not subject to Federal 10K reporting, the bidder must determine if any individuals are required by law to complete a financial disclosure form. To do this, the bidder should answer each of the following questions. A "YES" answer indicates Form A must be completed. If the answer to each of the following questions is "NO", then the NOT APPLICABLE STATEMENT on Form A must be signed and dated by a person that is authorized to execute contracts for the bidding company. Note: These questions are for assistance only and are not required to be completed.

1. Does anyone in your organization have a direct or beneficial ownership share of greater than 5% of the bidding entity or parent entity? YES ___ NO ___
2. Does anyone in your organization have a direct or beneficial ownership share of less than 5%, but which has a value greater than 60% of the annual salary of the Governor? YES ___ NO ___
3. Does anyone in your organization receive more than 60% of the annual salary of the Governor of the bidding entity's or parent entity's distributive income? YES ___ NO ___
4. Does anyone in your organization receive greater than 5% of the bidding entity's or parent entity's total distributive income, but which is less than 60% of the annual salary of the Governor? YES ___ NO ___

(Note: Only one set of forms needs to be completed per person per bid even if a specific individual would require a yes answer to more than one question.)

A "YES" answer to any of these questions requires the completion of Form A. The bidder must determine each individual in the bidding entity or the bidding entity's parent company that would cause the questions to be answered "Yes". Each form must be signed and dated by a person that is authorized to execute contracts for your organization. **Photocopied or stamped signatures are not acceptable.** The person signing can be, but does not have to be, the person for which the form is being completed. The bidder is responsible for the accuracy of any information provided.

If the answer to each of the above questions is "NO", then the NOT APPLICABLE STATEMENT of Form A must be signed and dated by a person that is authorized to execute contracts for your company.

RETURN WITH BID

Form B: Instructions for Identifying Other Contracts & Procurement Related Information

Disclosure Form B must be completed for each bid submitted by the bidding entity. *Note: Checking the NOT APPLICABLE STATEMENT on Form A does not allow the bidder to ignore Form B. Form B must be completed, checked, and dated or the bidder may be considered nonresponsive and the bid will not be accepted.*

The Bidder shall identify, by checking Yes or No on Form B, whether it has any pending contracts (including leases), bids, proposals, or other ongoing procurement relationship with any other (non-IDOT) State of Illinois agency. If "No" is checked, the bidder only needs to complete the check box on the bottom of Form B. If "Yes" is checked, the bidder must do one of the following:

Option I: If the bidder did not submit an Affidavit of Availability to obtain authorization to bid, the bidder must list all non-IDOT State of Illinois agency pending contracts, leases, bids, proposals, and other ongoing procurement relationships. These items may be listed on Form B or on an attached sheet(s). Do not include IDOT contracts. Contracts with cities, counties, villages, etc. are not considered State of Illinois agency contracts and are not to be included. Contracts with other State of Illinois agencies such as the Department of Natural Resources or the Capital Development Board must be included. Bidders who submit Affidavits of Availability are suggested to use Option II.

Option II: If the bidder is required and has submitted an Affidavit of Availability in order to obtain authorization to bid, the bidder may write or type "See Affidavit of Availability" which indicates that the Affidavit of Availability is incorporated by reference and includes all non-IDOT State of Illinois agency pending contracts, leases, bids, proposals, and other ongoing procurement relationships. For any contracts that are not covered by the Affidavit of Availability, the bidder must identify them on Form B or on an attached sheet(s). These might be such things as leases.

RETURN WITH BID

ILLINOIS DEPARTMENT OF TRANSPORTATION

Form A Financial Information & Potential Conflicts of Interest Disclosure

Contractor Name
Legal Address
City, State, Zip
Telephone Number Email Address Fax Number (if available)

Disclosure of the information contained in this Form is required by the Section 50-35 of the Code (30 ILCS 500). Vendors desiring to enter into a contract with the State of Illinois must disclose the financial information and potential conflict of interest information as specified in this Disclosure Form. This information shall become part of the publicly available contract file. This Form A must be completed for bids in excess of \$25,000, and for all open-ended contracts. A publicly traded company may submit a 10K disclosure (or equivalent if applicable) in satisfaction of the requirements set forth in Form A. See Disclosure Form Instructions.

The current annual salary of the Governor is \$177,412.00.

DISCLOSURE OF FINANCIAL INFORMATION

- 1. Disclosure of Financial Information. The individual named below has an interest in the BIDDER (or its parent) in terms of ownership or distributive income share in excess of 5%, or an interest which has a value of more than 60% of the annual salary of the Governor. (Make copies of this form as necessary and attach a separate Disclosure Form A for each individual meeting these requirements)

FOR INDIVIDUAL (type or print information)
NAME:
ADDRESS
Type of ownership/distributable income share:
stock sole proprietorship Partnership other: (explain on separate sheet):
% or \$ value of ownership/distributable income share:

- 2. Disclosure of Potential Conflicts of Interest. Check "Yes" or "No" to indicate which, if any, of the following potential conflict of interest relationships apply. If the answer to any question is "Yes", please attach additional pages and describe.

(a) State employment, currently or in the previous 3 years, including contractual employment of services. Yes ___ No ___

If your answer is yes, please answer each of the following questions.

- 1. Are you currently an officer or employee of either the Capitol Development Board or the Illinois State Toll Highway Authority? Yes ___ No ___
2. Are you currently appointed to or employed by any agency of the State of Illinois? If you are currently appointed to or employed by any agency of the State of Illinois, and your annual salary exceeds 60% of the annual salary of the Governor provide the name the State agency for which you are employed and your annual salary.

RETURN WITH BID

3. If you are currently appointed to or employed by any agency of the State of Illinois, and your annual salary exceeds 60% of the annual salary of the Governor, are you entitled to receive (i) more than 7 1/2% of the total distributable income of your firm, partnership, association or corporation, or (ii) an amount in excess of 100% of the annual salary of the Governor? Yes ___ No ___
4. If you are currently appointed to or employed by any agency of the State of Illinois, and your annual salary exceeds 60% of the annual salary of the Governor, are you and your spouse or minor children entitled to receive (i) more than 15% in aggregate of the total distributable income of your firm, partnership, association or corporation, or (ii) an amount in excess of two times the salary of the Governor? Yes ___ No ___

(b) State employment of spouse, father, mother, son, or daughter, including contractual employment for services in the previous 2 years.

Yes ___ No ___

If your answer is yes, please answer each of the following questions.

1. Is your spouse or any minor children currently an officer or employee of the Capitol Development Board or the Illinois State Toll Highway Authority? Yes ___ No ___
2. Is your spouse or any minor children currently appointed to or employed by any agency of the State of Illinois? If your spouse or minor children is/are currently appointed to or employed by any agency of the State of Illinois, and his/her annual salary exceeds 60% of the annual salary of the Governor, provide the name of the spouse and/or minor children, the name of the State agency for which he/she is employed and his/her annual salary. _____
-
3. If your spouse or any minor children is/are currently appointed to or employed by any agency of the State of Illinois, and his/her annual salary exceeds 60% of the annual salary of the Governor, are you entitled to receive (i) more than 7 1/2% of the total distributable income of your firm, partnership, association or corporation, or (ii) an amount in excess 100% of the annual salary of the Governor? Yes ___ No ___
4. If your spouse or any minor children are currently appointed to or employed by any agency of the State of Illinois, and his/her annual salary exceeds 60% of the annual salary of the Governor, are you and your spouse or any minor children entitled to receive (i) more than 15% in the aggregate of the total distributable income from your firm, partnership, association or corporation, or (ii) an amount in excess of two times the salary of the Governor? Yes ___ No ___

(c) Elective status; the holding of elective office of the State of Illinois, the government of the United States, any unit of local government authorized by the Constitution of the State of Illinois or the statutes of the State of Illinois currently or in the previous 3 years. Yes ___ No ___

(d) Relationship to anyone holding elective office currently or in the previous 2 years; spouse, father, mother, son, or daughter. Yes ___ No ___

(e) Appointive office; the holding of any appointive government office of the State of Illinois, the United State of America, or any unit of local government authorized by the Constitution of the State of Illinois or the statutes of the State of Illinois, which office entitles the holder to compensation in excess of the expenses incurred in the discharge of that office currently or in the previous 3 years. Yes ___ No ___

(f) Relationship to anyone holding appointive office currently or in the previous 2 years; spouse, father, mother, son, or daughter. Yes ___ No ___

(g) Employment, currently or in the previous 3 years, as or by any registered lobbyist of the State government. Yes ___ No ___

RETURN WITH BID

(h) Relationship to anyone who is or was a registered lobbyist in the previous 2 years; spouse, father, mother, son, or daughter. Yes ___ No ___

(i) Compensated employment, currently or in the previous 3 years, by any registered election or reelection committee registered with the Secretary of State or any county clerk of the State of Illinois, or any political action committee registered with either the Secretary of State or the Federal Board of Elections. Yes ___ No ___

(j) Relationship to anyone; spouse, father, mother, son, or daughter; who was a compensated employee in the last 2 years by any registered election or re-election committee registered with the Secretary of State or any county clerk of the State of Illinois, or any political action committee registered with either the Secretary of State or the Federal Board of Elections. Yes ___ No ___

3. Communication Disclosure.

Disclose the name and address of each lobbyist and other agent of the bidder or offeror who is not identified in Section 2 of this form, who is has communicated, is communicating, or may communicate with any State officer or employee concerning the bid or offer. This disclosure is a continuing obligation and must be promptly supplemented for accuracy throughout the process and throughout the term of the contract. If no person is identified, enter "None" on the line below:

Name and address of person(s): _____

RETURN WITH BID

4. Debarment Disclosure. For each of the persons identified under Sections 2 and 3 of this form, disclose whether any of the following has occurred within the previous 10 years: debarment from contracting with any governmental entity; professional licensure discipline; bankruptcies; adverse civil judgments and administrative findings; and criminal felony convictions. This disclosure is a continuing obligation and must be promptly supplemented for accuracy throughout the procurement process and term of the contract. If no person is identified, enter "None" on the line below:

Name of person(s): _____

Nature of disclosure: _____

APPLICABLE STATEMENT

This Disclosure Form A is submitted on behalf of the INDIVIDUAL named on previous page. Under penalty of perjury, I certify the contents of this disclosure to be true and accurate to the best of my knowledge.

Completed by: _____ Date _____
Signature of Individual or Authorized Representative

NOT APPLICABLE STATEMENT

Under penalty of perjury, I have determined that no individuals associated with this organization meet the criteria that would require the completion of this Form A.

This Disclosure Form A is submitted on behalf of the CONTRACTOR listed on the previous page.

_____ Date _____
Signature of Authorized Representative

The bidder has a continuing obligation to supplement these disclosures under Sec. 50-35 of the Code.

RETURN WITH BID

ILLINOIS DEPARTMENT OF TRANSPORTATION

Form B Other Contracts & Financial Related Information Disclosure

Contractor Name, Legal Address, City, State, Zip, Telephone Number, Email Address, Fax Number (if available)

Disclosure of the information contained in this Form is required by the Section 50-35 of the Code (30 ILCS 500). This information shall become part of the publicly available contract file. This Form B must be completed for bids in excess of \$25,000, and for all open-ended contracts.

DISCLOSURE OF OTHER CONTRACTS AND PROCUREMENT RELATED INFORMATION

1. Identifying Other Contracts & Procurement Related Information. The BIDDER shall identify whether it has any pending contracts (including leases), bids, proposals, or other ongoing procurement relationship with any other State of Illinois agency: Yes ___ No ___

If "No" is checked, the bidder only needs to complete the signature box on the bottom of this page.

2. If "Yes" is checked. Identify each such relationship by showing State of Illinois agency name and other descriptive information such as bid or project number (attach additional pages as necessary). SEE DISCLOSURE FORM INSTRUCTIONS:

THE FOLLOWING STATEMENT MUST BE CHECKED

Signature of Authorized Representative, Date

OWNERSHIP CERTIFICATION

Please certify that the following statement is true if the individuals for all submitted Form A disclosures do not total 100% of ownership.

Any remaining ownership interest is held by individuals receiving less than \$106,447.20 of the bidding entity's or parent entity's distributive income or holding less than a 5% ownership interest.

Yes No N/A (Form A disclosure(s) established 100% ownership)

RETURN WITH BID

SPECIAL NOTICE TO CONTRACTORS

The following requirements of the Illinois Department of Human Rights' Rules and Regulations are applicable to bidders on all construction contracts advertised by the Illinois Department of Transportation:

CONSTRUCTION EMPLOYEE UTILIZATION PROJECTION

- (a) All bidders on construction contracts shall complete and submit, along with and as part of their bids, a Bidder's Employee Utilization Form (Form BC-1256) setting forth a projection and breakdown of the total workforce intended to be hired and/or allocated to such contract work by the bidder including a projection of minority and female employee utilization in all job classifications on the contract project.
- (b) The Department of Transportation shall review the Employee Utilization Form, and workforce projections contained therein, of the contract awardee to determine if such projections reflect an underutilization of minority persons and/or women in any job classification in accordance with the Equal Employment Opportunity Clause and Section 7.2 of the Illinois Department of Human Rights' Rules and Regulations for Public Contracts adopted as amended on September 17, 1980. If it is determined that the contract awardee's projections reflect an underutilization of minority persons and/or women in any job classification, it shall be advised in writing of the manner in which it is underutilizing and such awardee shall be considered to be in breach of the contract unless, prior to commencement of work on the contract project, it submits revised satisfactory projections or an acceptable written affirmative action plan to correct such underutilization including a specific timetable geared to the completion stages of the contract.
- (c) The Department of Transportation shall provide to the Department of Human Rights a copy of the contract awardee's Employee Utilization Form, a copy of any required written affirmative action plan, and any written correspondence related thereto. The Department of Human Rights may review and revise any action taken by the Department of Transportation with respect to these requirements.



RETURN WITH BID

Contract No. 64J57
Various Counties
Section D2 SAFETY 2013-1
Project HSIP-000S(938)
Various Routes
District 2 Construction Funds

PART I. IDENTIFICATION

Dept. Human Rights # _____ Duration of Project: _____

Name of Bidder: _____

PART II. WORKFORCE PROJECTION

A. The undersigned bidder has analyzed minority group and female populations, unemployment rates and availability of workers for the location in which this contract work is to be performed, and for the locations from which the bidder recruits employees, and hereby submits the following workforce projection including a projection for minority and female employee utilization in all job categories in the workforce to be allocated to this contract:

TABLE A

TABLE B

Table with columns: JOB CATEGORIES, TOTAL EMPLOYEES (M, F), MINORITY EMPLOYEES (BLACK, HISPANIC, *OTHER MINOR. (M, F)), APPRENTICES (M, F), ON THE JOB TRAINEES (M, F). Rows include OFFICIALS, SUPERVISORS, FOREMEN, CLERICAL, EQUIPMENT OPERATORS, MECHANICS, TRUCK DRIVERS, IRONWORKERS, CARPENTERS, CEMENT MASONS, ELECTRICIANS, PIPEFITTERS, PAINTERS, LABORERS (SEMI-SKILLED, UNSKILLED), and TOTAL.

Table with columns: TOTAL EMPLOYEES (M, F), MINORITY EMPLOYEES (M, F). Rows correspond to job categories in Table A.

TABLE C

Table with columns: EMPLOYEES IN TRAINING, TOTAL EMPLOYEES (M, F), BLACK (M, F), HISPANIC (M, F), *OTHER MINOR. (M, F). Rows include APPRENTICES and ON THE JOB TRAINEES.

*Other minorities are defined as Asians (A) or Native Americans (N). Please specify race of each employee shown in Other Minorities column.

FOR DEPARTMENT USE ONLY

BC 1256 (Rev. 12/11/07)

Note: See instructions on page 2

RETURN WITH BID

**Contract No. 64J57
Various Counties
Section D2 SAFETY 2013-1
Project HSIP-000S(938)
Various Routes
District 2 Construction Funds**

PART II. WORKFORCE PROJECTION - continued

- B. Included in "Total Employees" under Table A is the total number of **new hires** that would be employed in the event the undersigned bidder is awarded this contract.

The undersigned bidder projects that: (number) _____ new hires would be recruited from the area in which the contract project is located; and/or (number) _____ new hires would be recruited from the area in which the bidder's principal office or base of operation is located.

- C. Included in "Total Employees" under Table A is a projection of numbers of persons to be employed directly by the undersigned bidder as well as a projection of numbers of persons to be employed by subcontractors.

The undersigned bidder estimates that (number) _____ persons will be directly employed by the prime contractor and that (number) _____ persons will be employed by subcontractors.

PART III. AFFIRMATIVE ACTION PLAN

- A. The undersigned bidder understands and agrees that in the event the foregoing minority and female employee utilization projection included under **PART II** is determined to be an underutilization of minority persons or women in any job category, and in the event that the undersigned bidder is awarded this contract, he/she will, prior to commencement of work, develop and submit a written Affirmative Action Plan including a specific timetable (geared to the completion stages of the contract) whereby deficiencies in minority and/or female employee utilization are corrected. Such Affirmative Action Plan will be subject to approval by the contracting agency and the **Department of Human Rights**.
- B. The undersigned bidder understands and agrees that the minority and female employee utilization projection submitted herein, and the goals and timetable included under an Affirmative Action Plan if required, are deemed to be part of the contract specifications.

Company _____ Telephone Number _____

Address _____

NOTICE REGARDING SIGNATURE

The Bidder's signature on the Proposal Signature Sheet will constitute the signing of this form. The following signature block needs to be completed only if revisions are required.

Signature: _____ Title: _____ Date: _____

- Instructions: All tables must include subcontractor personnel in addition to prime contractor personnel.
- Table A - Include both the number of employees that would be hired to perform the contract work and the total number currently employed (Table B) that will be allocated to contract work, and include all apprentices and on-the-job trainees. The "Total Employees" column should include all employees including all minorities, apprentices and on-the-job trainees to be employed on the contract work.
- Table B - Include all employees currently employed that will be allocated to the contract work including any apprentices and on-the-job trainees currently employed.
- Table C - Indicate the racial breakdown of the total apprentices and on-the-job trainees shown in Table A.

RETURN WITH BID

ADDITIONAL FEDERAL REQUIREMENTS

In addition to the Required Contract Provisions for Federal-Aid Construction Contracts (FHWA 1273), all bidders make the following certifications.

- A. By the execution of this proposal, the signing bidder certifies that the bidding entity has not, either directly or indirectly, entered into any agreement, participated in any collusion, or otherwise taken any action, in restraint of free competitive bidding in connection with the submitted bid. This statement made by the undersigned bidder is true and correct under penalty of perjury under the laws of the United States.
- B. CERTIFICATION, EQUAL EMPLOYMENT OPPORTUNITY:
1. Have you participated in any previous contracts or subcontracts subject to the equal opportunity clause. YES _____ NO _____
 2. If answer to #1 is yes, have you filed with the Joint Reporting Committee, the Director of OFCC, any Federal agency, or the former President's Committee on Equal Employment Opportunity, all reports due under the applicable filing requirements of those organizations? YES _____ NO _____

RETURN WITH BID

**Contract No. 64J57
Various Counties
Section D2 SAFETY 2013-1
Project HSIP-000S(938)
Various Routes
District 2 Construction Funds**

PROPOSAL SIGNATURE SHEET

The undersigned bidder hereby makes and submits this bid on the subject Proposal, thereby assuring the Department that all requirements of the Invitation for Bids and rules of the Department have been met, that there is no misunderstanding of the requirements of paragraph 3 of this Proposal, and that the contract will be executed in accordance with the rules of the Department if an award is made on this bid.

(IF AN INDIVIDUAL)

Firm Name _____
Signature of Owner _____
Business Address _____

(IF A CO-PARTNERSHIP)

Firm Name _____
By _____
Business Address _____
Name and Address of All Members of the Firm: _____

(IF A CORPORATION)

Corporate Name _____
By _____
Signature of Authorized Representative _____
Typed or printed name and title of Authorized Representative _____

(IF A JOINT VENTURE, USE THIS SECTION FOR THE MANAGING PARTY AND THE SECOND PARTY SHOULD SIGN BELOW)

Attest _____
Signature _____
Business Address _____

(IF A JOINT VENTURE)

Corporate Name _____
By _____
Signature of Authorized Representative _____
Typed or printed name and title of Authorized Representative _____

Attest _____
Signature _____
Business Address _____

If more than two parties are in the joint venture, please attach an additional signature sheet.



Return with Bid

Division of Highways
Proposal Bid Bond
(Effective November 1, 1992)

Item No. _____

Letting Date _____

KNOW ALL MEN BY THESE PRESENTS, That We _____

as PRINCIPAL, and _____

_____ as SURETY, are held jointly, severally and firmly bound unto the STATE OF ILLINOIS in the penal sum of 5 percent of the total bid price, or for the amount specified in the bid proposal under "Proposal Guaranty" in effect on the date of the Invitation for Bids, whichever is the lesser sum, well and truly to be paid unto said STATE OF ILLINOIS, for the payment of which we bind ourselves, our heirs, executors, administrators, successors and assigns.

THE CONDITION OF THE FOREGOING OBLIGATION IS SUCH, that whereas, the PRINCIPAL has submitted a bid proposal to the STATE OF ILLINOIS, acting through the Department of Transportation, for the improvement designated by the Transportation Bulletin Item Number and Letting Date indicated above.

NOW, THEREFORE, if the Department shall accept the bid proposal of the PRINCIPAL; and if the PRINCIPAL shall, within the time and as specified in the bidding and contract documents, submit a DBE Utilization Plan that is accepted and approved by the Department; and if, after award by the Department, the PRINCIPAL shall enter into a contract in accordance with the terms of the bidding and contract documents including evidence of the required insurance coverages and providing such bond as specified with good and sufficient surety for the faithful performance of such contract and for the prompt payment of labor and material furnished in the prosecution thereof; or if, in the event of the failure of the PRINCIPAL to make the required DBE submission or to enter into such contract and to give the specified bond, the PRINCIPAL pays to the Department the difference not to exceed the penalty hereof between the amount specified in the bid proposal and such larger amount for which the Department may contract with another party to perform the work covered by said bid proposal, then this obligation shall be null and void, otherwise, it shall remain in full force and effect.

IN THE EVENT the Department determines the PRINCIPAL has failed to comply with any requirement as set forth in the preceding paragraph, then Surety shall pay the penal sum to the Department within fifteen (15) days of written demand therefor. If Surety does not make full payment within such period of time, the Department may bring an action to collect the amount owed. Surety is liable to the Department for all its expenses, including attorney's fees, incurred in any litigation in which it prevails either in whole or in part.

In TESTIMONY WHEREOF, the said PRINCIPAL and the said SURETY have caused this instrument to be signed by

their respective officers this _____ day of _____ A.D., _____.

PRINCIPAL

SURETY

(Company Name)

(Company Name)

By _____
(Signature & Title)

By: _____
(Signature of Attorney-in-Fact)

Notary Certification for Principal and Surety

STATE OF ILLINOIS,
County of _____

I, _____, a Notary Public in and for said County, do hereby certify that

_____ and _____
(Insert names of individuals signing on behalf of PRINCIPAL & SURETY)

who are each personally known to me to be the same persons whose names are subscribed to the foregoing instrument on behalf of PRINCIPAL and SURETY, appeared before me this day in person and acknowledged respectively, that they signed and delivered said instrument as their free and voluntary act for the uses and purposes therein set forth.

Given under my hand and notarial seal this _____ day of _____ A.D. _____

My commission expires _____

Notary Public

In lieu of completing the above section of the Proposal Bid Form, the Principal may file an Electronic Bid Bond. By signing the proposal and marking the check box next to the Signature and Title line below, the Principal is ensuring the identified electronic bid bond has been executed and the Principal and Surety are firmly bound unto the State of Illinois under the conditions of the bid bond as shown above.

Electronic Bid Bond ID#

Company / Bidder Name



Signature and Title

(1) Policy

It is public policy that disadvantageded businesses as defined in 49 CFR Part 26 and the Special Provision shall have the maximum opportunity to participate in the performance of contracts financed in whole or in part with Federal or State funds. Consequently the requirements of 49 CFR Part 26 apply to this contract.

(2) Obligation

The contractor agrees to ensure that disadvantageded businesses as defined in 49 CFR Part 26 and the Special Provision have the maximum opportunity to participate in the performance of contracts or subcontracts financed in whole or in part with Federal or State funds. The contractor shall take all necessary and reasonable steps in accordance with 49 CFR Part 26 and the Special Provision to ensure that said businesses have the maximum opportunity to compete for and perform under this contract. The contractor shall not discriminate on the basis of race, color, national origin or sex in the award and performance of contracts.

(3) Project and Bid Identification

Complete the following information concerning the project and bid:

Route _____	Total Bid _____
Section _____	Contract DBE Goal _____ (Percent) _____ (Dollar Amount)
Project _____	
County _____	
Letting Date _____	
Contract No. _____	
Letting Item No. _____	

(4) Assurance

I, acting in my capacity as an officer of the undersigned bidder (or bidders if a joint venture), hereby assure the Department that on this project my company : (check one)

- Meets or exceeds contract award goals and has provided documented participation as follows:
Disadvantaged Business Participation _____ percent

Attached are the signed participation statements, forms SBE 2025, required by the Special Provision evidencing availability and use of each business participating in this plan and assuring that each business will perform a commercially useful function in the work of the contract.

- Failed to meet contract award goals and has included good faith effort documentation to meet the goals and that my company has provided participation as follows:

Disadvantaged Business Participation _____ percent

The contract goals should be accordingly modified or waived. Attached is all information required by the Special Provision in support of this request including good faith effort. Also attached are the signed participation statements, forms SBE 2025, required by the Special Provision evidencing availability and use of each business participating in this plan and assuring that each business will perform a commercially useful function in the work of the contract.

Company

By _____

Title _____

Date _____

The "as read" Low Bidder is required to comply with the Special Provision.

Submit only one utilization plan for each project. The utilization plan shall be submitted in accordance with the special provision.

Bureau of Small Business Enterprises **Local Let Projects**
2300 South Dirksen Parkway Submit forms to the
Springfield, Illinois 62764 Local Agency



Illinois Department of Transportation

DBE Participation Statement

Subcontractor Registration _____

Letting _____

Participation Statement

Item No. _____

(1) Instructions

Contract _____

This form must be completed for each disadvantaged business participating in the Utilization Plan. This form shall be submitted in accordance with the special provision and will be attached to the Utilization Plan form.. If additional space is needed complete an additional form for the firm.

(2) Work

Pay Item No.	Description	Quantity	Unit Price	Total
Total				

(3) Partial Payment Items

For any of the above items which are partial pay items, specifically describe the work and subcontract dollar amount:

(4) Commitment

The undersigned certify that the information included herein is true and correct, and that the DBE firm listed below has agreed to perform a commercially useful function in the work of the contract item(s) listed above and to execute a contract with the prime contractor. The undersigned further understand that no changes to this statement may be made without prior approval from the Department’s Bureau of Small Business Enterprises and that complete and accurate information regarding actual work performed on this project and the payment therefore must be provided to the Department.

Signature for Prime Contractor

Signature for DBE Firm

Title _____

Title _____

Date _____

Date _____

Contact _____

Contact Person _____

Phone _____

Phone _____

Firm Name _____

Firm Name _____

Address _____

Address _____

City/State/Zip _____

City/State/Zip _____

E _____

WC _____

The Department of Transportation is requesting disclosure of information that is necessary to accomplish the statutory purpose as outlined under the state and federal law. Disclosure of this information is **REQUIRED**. Failure to provide any information will result in the contract not being awarded. This form has been approved by the State Forms Management Center.

PROPOSAL ENVELOPE



PROPOSALS

for construction work advertised for bids by the
Illinois Department of Transportation

Item No.	Item No.	Item No.

Submitted By:

Name:
Address:
Phone No.

Bidders should use an IDOT proposal envelope or affix this form to the front of a 10" x 13" envelope for the submittal of bids. If proposals are mailed, they should be enclosed in a second or outer envelope addressed to:

Engineer of Design and Environment - Room 326
Illinois Department of Transportation
2300 South Dirksen Parkway
Springfield, Illinois 62764

NOTICE

Individual bids, including Bid Bond and/or supplemental information if required, should be securely stapled.

CONTRACTOR OFFICE COPY OF CONTRACT SPECIFICATIONS

NOTICE

None of the following material needs to be returned with the bid package unless the special provisions require documentation and/or other information to be submitted.

**Contract No. 64J57
Various Counties
Section D2 SAFETY 2013-1
Project HSIP-000S(938)
Various Routes
District 2 Construction Funds**



Illinois Department of Transportation

SUBCONTRACTOR DOCUMENTATION

Public Acts 96-0795, 96-0920, and 97-0895 enacted substantial changes to the provisions of the Code (30 ILCS 500). Among the changes are provisions affecting subcontractors. The Contractor awarded this contract will be required as a material condition of the contract to implement and enforce the contract requirements applicable to subcontractors that entered into a contractual agreement with a total value of \$50,000 or more with a person or entity who has a contract subject to the Code and approved in accordance with article 108.01 of the Standard Specifications for Road and Bridge Construction.

If the Contractor seeks approval of subcontractors to perform a portion of the work, and approval is granted by the Department, the Contractor shall provide a copy of the subcontract to the Illinois Department of Transportation's CPO upon request within 15 calendar days after execution of the subcontract.

Financial disclosures required pursuant to Sec. 50-35 of the Code must be submitted for all applicable subcontractors. The subcontract shall contain the certifications required to be made by subcontractors pursuant to Article 50 of the Code. This Notice to Bidders includes a document incorporating all required subcontractor certifications and disclosures for use by the Contractor in compliance with this mandate. The document is entitled State Required Ethical Standards Governing Subcontractors.

RETURN WITH SUBCONTRACT

STATE ETHICAL STANDARDS GOVERNING SUBCONTRACTORS

Article 50 of the Code establishes the duty of all State CPOs, SPOs, and their designees to maximize the value of the expenditure of public moneys in procuring goods, services, and contracts for the State of Illinois and to act in a manner that maintains the integrity and public trust of State government. In discharging this duty, they are charged by law to use all available information, reasonable efforts, and reasonable actions to protect, safeguard, and maintain the procurement process of the State of Illinois.

The certifications hereinafter made by the subcontractor are each a material representation of fact upon which reliance is placed should the Department approve the subcontractor. The CPO may terminate or void the contract approval if it is later determined that the bidder or subcontractor rendered a false or erroneous certification. If a false certification is made by a subcontractor the contractor's submitted bid and the executed contract may not be declared void unless the contractor refuses to terminate the subcontract upon the State's request after a finding that the subcontractor's certification was false.

Section 50-2 of the Code provides that every person that has entered into a multi-year contract and every subcontractor with a multi-year subcontract shall certify, by July 1 of each fiscal year covered by the contract after the initial fiscal year, to the responsible CPO whether it continues to satisfy the requirements of Article 50 pertaining to the eligibility for a contract award. If a contractor or subcontractor is not able to truthfully certify that it continues to meet all requirements, it shall provide with its certification a detailed explanation of the circumstances leading to the change in certification status. A contractor or subcontractor that makes a false statement material to any given certification required under Article 50 is, in addition to any other penalties or consequences prescribed by law, subject to liability under the Whistleblower Reward and Protection Act for submission of a false claim.

A. Bribery

1. The Code provides:

Section 50-5. Bribery.

(a) Prohibition. No person or business shall be awarded a contract or subcontract under this Code who:

(1) has been convicted under the laws of Illinois or any other state of bribery or attempting to bribe an officer or employee of the State of Illinois or any other state in that officer's or employee's official capacity; or

(2) has made an admission of guilt of that conduct that is a matter of record but has not been prosecuted for that conduct.

(b) Businesses. No business shall be barred from contracting with any unit of State or local government, or subcontracting under such a contract, as a result of a conviction under this Section of any employee or agent of the business if the employee or agent is no longer employed by the business and:

(1) the business has been finally adjudicated not guilty; or

(2) the business demonstrates to the governmental entity with which it seeks to contract, or which is signatory to the contract to which the subcontract relates, and that entity finds that the commission of the offense was not authorized, requested, commanded, or performed by a director, officer, or high managerial agent on behalf of the business as provided in paragraph (2) of subsection (a) of Section 5-4 of the Criminal Code of 1961.

(c) Conduct on behalf of business. For purposes of this Section, when an official, agent, or employee of a business committed the bribery or attempted bribery on behalf of the business and in accordance with the direction or authorization of a responsible official of the business, the business shall be chargeable with the conduct.

(d) Certification. Every bid submitted to and contract executed by the State, and every subcontract subject to Section 20-120 of the Code shall contain a certification by the contractor or the subcontractor, respectively, that the contractor or subcontractor is not barred from being awarded a contract or subcontract under this Section and acknowledges that the CPO may declare the related contract void if any certifications required by this Section are false. A contractor who makes a false statement, material to the certification, commits a Class 3 felony.

2. The contractor or subcontractor certifies that it is not barred from being awarded a contract under Section 50.5.

B. Felons

1. The Code provides:

Section 50-10. Felons. Unless otherwise provided, no person or business convicted of a felony shall do business with the State of Illinois or any State agency, or enter into a subcontract, from the date of conviction until 5 years after the date of completion of the sentence for that felony, unless no person held responsible by a prosecutorial office for the facts upon which the conviction was based continues to have any involvement with the business.

2. Certification. Every bid submitted to and contract executed by the State and every subcontract subject to Section 20-120 of the Code shall contain a certification by the bidder or contractor or subcontractor, respectively, that the bidder, contractor, or subcontractor is not barred from being awarded a contract or subcontract under this Section and acknowledges that the CPO may declare the related contract void if any of the certifications required by this Section are false.

RETURN WITH SUBCONTRACT

C. Debt Delinquency

1. The Code provides:

Section 50-11 and 50-12. Debt Delinquency.

The contractor or bidder or subcontractor, respectively, certifies that it, or any affiliate, is not barred from being awarded a contract or subcontract under the Code. Section 50-11 prohibits a person from entering into a contract with a State agency, or entering into a subcontract, if it knows or should know that it, or any affiliate, is delinquent in the payment of any debt to the State as defined by the Debt Collection Board. Section 50-12 prohibits a person from entering into a contract with a State agency, or entering into a subcontract, if it, or any affiliate, has failed to collect and remit Illinois Use Tax on all sales of tangible personal property into the State of Illinois in accordance with the provisions of the Illinois Use Tax Act. The bidder or contractor or subcontractor, respectively, further acknowledges that the CPO may declare the related contract void if this certification is false or if the bidder, contractor, or subcontractor, or any affiliate, is determined to be delinquent in the payment of any debt to the State during the term of the contract.

D. Prohibited Bidders, Contractors and Subcontractors

1. The Code provides:

Section 50-10.5 and 50-60(c). Prohibited bidders, contractors and subcontractors.

The bidder or contractor or subcontractor, respectively, certifies in accordance with 30 ILCS 500/50-10.5 that no officer, director, partner or other managerial agent of the contracting business has been convicted of a felony under the Sarbanes-Oxley Act of 2002 or a Class 3 or Class 2 felony under the Illinois Securities Law of 1953 or if in violation of Subsection (c) for a period of five years from the date of conviction. Every bid submitted to and contract executed by the State and every subcontract subject to Section 20-120 of the Code shall contain a certification by the bidder, contractor, or subcontractor, respectively, that the bidder, contractor, or subcontractor is not barred from being awarded a contract or subcontract under this Section and acknowledges that the CPO shall declare the related contract void if any of the certifications completed pursuant to this Section are false.

E. Section 42 of the Environmental Protection Act

The bidder or contractor or subcontractor, respectively, certifies in accordance with 30 ILCS 500/50-12 that the bidder, contractor, or subcontractor, is not barred from being awarded a contract or entering into a subcontract under this Section which prohibits the bidding on or entering into contracts with the State of Illinois or a State agency, or entering into any subcontract, that is subject to the Code by a person or business found by a court or the Pollution Control Board to have committed a willful or knowing violation of Section 42 of the Environmental Protection Act for a period of five years from the date of the order. The bidder or contractor or subcontractor, respectively, acknowledges that the CPO may declare the contract void if this certification is false.

The undersigned, on behalf of the subcontracting company, has read and understands the above certifications and makes the certifications as required by law.

<hr style="border: none; border-top: 1px solid black; margin-bottom: 5px;"/>		
Name of Subcontracting Company		
<hr style="border: none; border-top: 1px solid black; margin-bottom: 5px;"/>		<hr style="border: none; border-top: 1px solid black; margin-bottom: 5px;"/>
Authorized Officer		Date

RETURN WITH SUBCONTRACT
SUBCONTRACTOR DISCLOSURES

I. DISCLOSURES

- A.** The disclosures hereinafter made by the subcontractor are each a material representation of fact upon which reliance is placed. The subcontractor further certifies that the Department has received the disclosure forms for each subcontract.

The CPO may void the bid, contract, or subcontract, respectively, if it is later determined that the bidder or subcontractor rendered a false or erroneous disclosure. A contractor or subcontractor may be suspended or debarred for violations of the Code. Furthermore, the CPO may void the contract.

B. Financial Interests and Conflicts of Interest

1. Section 50-35 of the Code provides that all subcontracts with a total value of \$50,000 or more, from subcontractors identified in Section 20-120 of the Code, shall be accompanied by disclosure of the financial interests of the subcontractor. This disclosed information for the subcontractor, will be maintained as public information subject to release by request pursuant to the Freedom of Information Act, filed with the Procurement Policy Board, and shall be incorporated as a material term of the Prime Contractor's contract. Furthermore, pursuant to this Section, the Procurement Policy Board may recommend to allow or void a contract or subcontract based on a potential conflict of interest.

The financial interests to be disclosed shall include ownership or distributive income share that is in excess of 5%, or an amount greater than 60% of the annual salary of the Governor, of the subcontracting entity or its parent entity, whichever is less, unless the subcontractor is a publicly traded entity subject to Federal 10K reporting, in which case it may submit its 10K disclosure in place of the prescribed disclosure. If a subcontractor is a privately held entity that is exempt from Federal 10K reporting, but has more than 200 shareholders, it may submit the information that Federal 10K companies are required to report, and list the names of any person or entity holding any ownership share that is in excess of 5%. The disclosure shall include the names, addresses, and dollar or proportionate share of ownership of each person making the disclosure, their instrument of ownership or beneficial relationship, and notice of any potential conflict of interest resulting from the current ownership or beneficial interest of each person making the disclosure having any of the relationships identified in Section 50-35 and on the disclosure form.

The current annual salary of the Governor is \$177,412.00.

In addition, all disclosures shall indicate any other current or pending contracts, subcontracts, proposals, leases, or other ongoing procurement relationships the subcontracting entity has with any other unit of state government and shall clearly identify the unit and the contract, subcontract, proposal, lease, or other relationship.

2. Disclosure Forms. Disclosure Form A is attached for use concerning the individuals meeting the above ownership or distributive share requirements. A separate Disclosure Form A must be submitted with the bid for each individual meeting the above requirements. In addition, a second form (Disclosure Form B) provides for the disclosure of current or pending procurement relationships with other (non-IDOT) state agencies and a total ownership certification. **The forms must be included with each bid.**

C. Disclosure Form Instructions

Form A Instructions for Financial Information & Potential Conflicts of Interest

If the subcontractor is a publicly traded entity subject to Federal 10K reporting, the 10K Report may be submitted to meet the requirements of Form A. If a subcontractor is a privately held entity that is exempt from Federal 10K reporting, but has more than 200 shareholders, it may submit the information that Federal 10K companies are required to report, and list the names of any person or entity holding any ownership share that is in excess of 5%. If a subcontractor is not subject to Federal 10K reporting, the subcontractor must determine if any individuals are required by law to complete a financial disclosure form. To do this, the subcontractor should answer each of the following questions. A "YES" answer indicates Form A must be completed. If the answer to each of the following questions is "NO", then the **NOT APPLICABLE STATEMENT** on the second page of Form A must be signed and dated by a person that is authorized to execute contracts for the subcontracting company. Note: These questions are for assistance only and are not required to be completed.

1. Does anyone in your organization have a direct or beneficial ownership share of greater than 5% of the bidding entity or parent entity? YES ___ NO ___
2. Does anyone in your organization have a direct or beneficial ownership share of less than 5%, but which has a value greater than 60% of the annual salary of the Governor? YES ___ NO ___
3. Does anyone in your organization receive more than 60% of the annual salary of the Governor of the subcontracting entity's or parent entity's distributive income? YES ___ NO ___

(Note: Distributive income is, for these purposes, any type of distribution of profits. An annual salary is not distributive income.)

4. Does anyone in your organization receive greater than 5% of the subcontracting entity's or parent entity's total distributive income, but which is less than 60% of the annual salary of the Governor? YES ___ NO ___

(Note: Only one set of forms needs to be completed per person per subcontract even if a specific individual would require a yes answer to more than one question.)

A "YES" answer to any of these questions requires the completion of Form A. The subcontractor must determine each individual in the subcontracting entity or the subcontracting entity's parent company that would cause the questions to be answered "Yes". Each form must be signed and dated by a person that is authorized to execute contracts for your organization. **Photocopied or stamped signatures are not acceptable.** The person signing can be, but does not have to be, the person for which the form is being completed. The subcontractor is responsible for the accuracy of any information provided.

If the answer to each of the above questions is "NO", then the **NOT APPLICABLE STATEMENT** on page 2 of Form A must be signed and dated by a person that is authorized to execute contracts for your company.

RETURN WITH SUBCONTRACT

Form B: Instructions for Identifying Other Contracts & Procurement Related Information

Disclosure Form B must be completed for each subcontract submitted by the subcontracting entity. *Note: Checking the NOT APPLICABLE STATEMENT on Form A does not allow the subcontractor to ignore Form B. Form B must be completed, checked, and dated or the subcontract will not be approved.*

The Subcontractor shall identify, by checking Yes or No on Form B, whether it has any pending contracts, subcontracts, leases, bids, proposals, or other ongoing procurement relationship with any other (non-IDOT) State of Illinois agency. If "No" is checked, the subcontractor only needs to complete the check box on the bottom of Form B. If "Yes" is checked, the subcontractor must list all non-IDOT State of Illinois agency pending contracts, subcontracts, leases, bids, proposals, and other ongoing procurement relationships. These items may be listed on Form B or on an attached sheet(s). Contracts with cities, counties, villages, etc. are not considered State of Illinois agency contracts and are not to be included. Contracts or subcontracts with other State of Illinois agencies such as the Department of Natural Resources or the Capital Development Board must be included.

**ILLINOIS DEPARTMENT
OF TRANSPORTATION**

**Form A
Subcontractor: Financial
Information & Potential Conflicts
of Interest Disclosure**

Subcontractor Name		
Legal Address		
City, State, Zip		
Telephone Number	Email Address	Fax Number (if available)

Disclosure of the information contained in this Form is required by the Section 50-35 of the Code (30 ILCS 500). Subcontractors desiring to enter into a subcontract of a State of Illinois contract must disclose the financial information and potential conflict of interest information as specified in this Disclosure Form. This information shall become part of the publicly available contract file. This Form A must be completed for subcontracts with a total value of \$50,000 or more, from subcontractors identified in Section 20-120 of the Code, and for all open-ended contracts. **A publicly traded company may submit a 10K disclosure (or equivalent if applicable) in satisfaction of the requirements set forth in Form A. See Disclosure Form Instructions.**

The current annual salary of the Governor is \$177,412.00.

DISCLOSURE OF FINANCIAL INFORMATION

1. Disclosure of Financial Information. The individual named below has an interest in the SUBCONTRACTOR (or its parent) in terms of ownership or distributive income share in excess of 5%, or an interest which has a value of more than 60% of the annual salary of the Governor. **(Make copies of this form as necessary and attach a separate Disclosure Form A for each individual meeting these requirements)**

FOR INDIVIDUAL (type or print information)	
NAME:	_____
ADDRESS	_____
Type of ownership/distributable income share:	
stock _____ sole proprietorship _____ Partnership _____ other: (explain on separate sheet):	
% or \$ value of ownership/distributable income share:	_____

2. Disclosure of Potential Conflicts of Interest. Check "Yes" or "No" to indicate which, if any, of the following potential conflict of interest relationships apply. If the answer to any question is "Yes", please attach additional pages and describe.

(a) State employment, currently or in the previous 3 years, including contractual employment of services.

Yes ___ No ___

If your answer is yes, please answer each of the following questions.

1. Are you currently an officer or employee of either the Capitol Development Board or the Illinois State Toll Highway Authority? Yes ___ No ___

2. Are you currently appointed to or employed by any agency of the State of Illinois? If you are currently appointed to or employed by any agency of the State of Illinois, and your annual salary exceeds 60% of the annual salary of the Governor, provide the name the State agency for which you are employed and your annual salary. _____

RETURN WITH SUBCONTRACT

3. If you are currently appointed to or employed by any agency of the State of Illinois, and your annual salary exceeds 60% of the annual salary of the Governor, are you entitled to receive (i) more than 7 1/2% of the total distributable income of your firm, partnership, association or corporation, or (ii) an amount in excess of 100% of the annual salary of the Governor?
Yes ___ No ___

4. If you are currently appointed to or employed by any agency of the State of Illinois, and your annual salary exceeds 60% of the annual salary of the Governor, are you and your spouse or minor children entitled to receive (i) more than 15 % in the aggregate of the total distributable income of your firm, partnership, association or corporation, or (ii) an amount in excess of two times the salary of the Governor?
Yes ___ No ___

(b) State employment of spouse, father, mother, son, or daughter, including contractual employment services in the previous 2 years.

Yes ___ No ___

If your answer is yes, please answer each of the following questions.

1. Is your spouse or any minor children currently an officer or employee of the Capitol Development Board or the Illinois State Toll Highway Authority?
Yes ___ No ___

2. Is your spouse or any minor children currently appointed to or employed by any agency of the State of Illinois? If your spouse or minor children is/are currently appointed to or employed by any agency of the State of Illinois, and his/her annual salary exceeds 60% of the annual salary of the Governor, provide the name of your spouse and/or minor children, the name of the State agency for which he/she is employed and his/her annual salary. _____

3. If your spouse or any minor children is/are currently appointed to or employed by any agency of the State of Illinois, and his/her annual salary exceeds 60% of the annual salary of the Governor, are you entitled to receive (i) more than 7 1/2% of the total distributable income of your firm, partnership, association or corporation, or (ii) an amount in excess of 100% of the annual salary of the Governor?
Yes ___ No ___

4. If your spouse or any minor children are currently appointed to or employed by any agency of the State of Illinois, and his/her annual salary exceeds 60% of the annual salary of the Governor, are you and your spouse or minor children entitled to receive (i) more than 15 % in the aggregate of the total distributable income of your firm, partnership, association or corporation, or (ii) an amount in excess of two times the salary of the Governor?
Yes ___ No ___

(c) Elective status; the holding of elective office of the State of Illinois, the government of the United States, any unit of local government authorized by the Constitution of the State of Illinois or the statutes of the State of Illinois currently or in the previous 3 years.
Yes ___ No ___

(d) Relationship to anyone holding elective office currently or in the previous 2 years; spouse, father, mother, son, or daughter.
Yes ___ No ___

(e) Appointive office; the holding of any appointive government office of the State of Illinois, the United States of America, or any unit of local government authorized by the Constitution of the State of Illinois or the statutes of the State of Illinois, which office entitles the holder to compensation in excess of the expenses incurred in the discharge of that office currently or in the previous 3 years.
Yes ___ No ___

(f) Relationship to anyone holding appointive office currently or in the previous 2 years; spouse, father, mother, son, or daughter.
Yes ___ No ___

(g) Employment, currently or in the previous 3 years, as or by any registered lobbyist of the State government.
Yes ___ No ___

RETURN WITH SUBCONTRACT

(h) Relationship to anyone who is or was a registered lobbyist in the previous 2 years; spouse, father, mother, son, or daughter. Yes ___ No ___

(i) Compensated employment, currently or in the previous 3 years, by any registered election or reelection committee registered with the Secretary of State or any county clerk of the State of Illinois, or any political action committee registered with either the Secretary of State or the Federal Board of Elections. Yes ___ No ___

(j) Relationship to anyone; spouse, father, mother, son, or daughter; who was a compensated employee in the last 2 years by any registered election or re-election committee registered with the Secretary of State or any county clerk of the State of Illinois, or any political action committee registered with either the Secretary of State or the Federal Board of Elections. Yes ___ No ___

3 Communication Disclosure.

Disclose the name and address of each lobbyist and other agent of the bidder or offeror who is not identified in Section 2 of this form, who is has communicated, is communicating, or may communicate with any State officer or employee concerning the bid or offer. This disclosure is a continuing obligation and must be promptly supplemented for accuracy throughout the process and throughout the term of the contract. If no person is identified, enter "None" on the line below:

Name and address of person(s): _____

RETURN WITH SUBCONTRACT

4. Debarment Disclosure. For each of the persons identified under Sections 2 and 3 of this form, disclose whether any of the following has occurred within the previous 10 years: debarment from contracting with any governmental entity; professional licensure discipline; bankruptcies; adverse civil judgments and administrative findings; and criminal felony convictions. This disclosure is a continuing obligation and must be promptly supplemented for accuracy throughout the procurement process and term of the contract. If no person is identified, enter "None" on the line below:

Name of person(s): _____

Nature of disclosure: _____

APPLICABLE STATEMENT

This Disclosure Form A is submitted on behalf of the INDIVIDUAL named on previous page. Under penalty of perjury, I certify the contents of this disclosure to be true and accurate to the best of my knowledge.

Completed by: _____ Date _____
Signature of Individual or Authorized Officer

NOT APPLICABLE STATEMENT

Under penalty of perjury, I have determined that no individuals associated with this organization meet the criteria that would require the completion of this Form A.

This Disclosure Form A is submitted on behalf of the SUBCONTRACTOR listed on the previous page.

_____ Date _____
Signature of Authorized Officer

RETURN WITH SUBCONTRACT

ILLINOIS DEPARTMENT OF TRANSPORTATION

Form B
Subcontractor: Other Contracts & Financial Related Information Disclosure

Form with fields: Subcontractor Name, Legal Address, City, State, Zip, Telephone Number, Email Address, Fax Number (if available)

Disclosure of the information contained in this Form is required by the Section 50-35 of the Code (30 ILCS 500). This information shall become part of the publicly available contract file.

DISCLOSURE OF OTHER CONTRACTS, SUBCONTRACTS, AND PROCUREMENT RELATED INFORMATION

1. Identifying Other Contracts & Procurement Related Information. The SUBCONTRACTOR shall identify whether it has any pending contracts, subcontracts, including leases, bids, proposals, or other ongoing procurement relationship with any other State of Illinois agency: Yes ___ No ___

If "No" is checked, the subcontractor only needs to complete the signature box on the bottom of this page.

2. If "Yes" is checked. Identify each such relationship by showing State of Illinois agency name and other descriptive information such as bid or project number (attach additional pages as necessary). SEE DISCLOSURE FORM INSTRUCTIONS:

THE FOLLOWING STATEMENT MUST BE CHECKED

Signature box with fields for Signature of Authorized Officer and Date

OWNERSHIP CERTIFICATION

Please certify that the following statement is true if the individuals for all submitted Form A disclosures do not total 100% of ownership

Any remaining ownership interest is held by individuals receiving less than \$106,447.20 of the bidding entity's or parent entity's distributive income or holding less than a 5% ownership interest.

Yes No N/A (Form A disclosure(s) established 100% ownership)



- 1. TIME AND PLACE OF OPENING BIDS.** Sealed proposals for the improvement described herein will be received by the Department of Transportation at the Harry R. Hanley Building, 2300 South Dirksen Parkway, in Springfield, Illinois until 10:00 o'clock a.m June 14, 2013. All bids will be gathered, sorted, publicly opened and read in the auditorium at the Department of Transportation's Harry R. Hanley Building shortly after the 10:00 a.m. cut off time.
- 2. DESCRIPTION OF WORK.** The proposed improvement is identified and advertised for bids in the Invitation for Bids as:

**Contract No. 64J57
Various Counties
Section D2 SAFETY 2013-1
Project HSIP-000S(938)
Various Routes
District 2 Construction Funds**

Safety upgrades to signing and pavement marking at various interchange ramps in District 2.

- 3. INSTRUCTIONS TO BIDDERS.** (a) This Notice, the invitation for bids, proposal and letter of award shall, together with all other documents in accordance with Article 101.09 of the Standard Specifications for Road and Bridge Construction, become part of the contract. Bidders are cautioned to read and examine carefully all documents, to make all required inspections, and to inquire or seek explanation of the same prior to submission of a bid.

(b) State law, and, if the work is to be paid wholly or in part with Federal-aid funds, Federal law requires the bidder to make various certifications as a part of the proposal and contract. By execution and submission of the proposal, the bidder makes the certification contained therein. A false or fraudulent certification shall, in addition to all other remedies provided by law, be a breach of contract and may result in termination of the contract.
- 4. AWARD CRITERIA AND REJECTION OF BIDS.** This contract will be awarded to the lowest responsive and responsible bidder considering conformity with the terms and conditions established by the Department in the rules, Invitation for Bids and contract documents. The issuance of plans and proposal forms for bidding based upon a prequalification rating shall not be the sole determinant of responsibility. The Department reserves the right to determine responsibility at the time of award, to reject any or all proposals, to readvertise the proposed improvement, and to waive technicalities.

By Order of the
Illinois Department of Transportation

Ann L. Schneider,
Secretary

INDEX
 FOR
 SUPPLEMENTAL SPECIFICATIONS
 AND RECURRING SPECIAL PROVISIONS

Adopted January 1, 2013

This index contains a listing of SUPPLEMENTAL SPECIFICATIONS, frequently used RECURRING SPECIAL PROVISIONS, and LOCAL ROADS AND STREETS RECURRING SPECIAL PROVISIONS.

ERRATA Standard Specifications for Road and Bridge Construction (Adopted 1-1-12) (Revised 1-1-13)

SUPPLEMENTAL SPECIFICATIONS

<u>Std. Spec. Sec.</u>	<u>Page No.</u>
105 Control of Work	1
107 Legal Regulations and Responsibility to Public	2
202 Earth and Rock Excavation	4
211 Topsoil and Compost	5
407 Hot-Mix Asphalt Pavement (Full-Depth)	6
420 Portland Cement Concrete Pavement	10
424 Portland Cement Concrete Sidewalk	12
503 Concrete Structures	13
504 Precast Concrete Structures	14
540 Box Culverts	15
603 Adjusting Frames and Grates of Drainage and Utility Structures	16
610 Shoulder Inlets with Curb	18
642 Shoulder Rumble Strips	19
643 Impact Attenuators	20
701 Work Zone Traffic Control and Protection	22
706 Impact Attenuators, Temporary	24
780 Pavement Striping	26
860 Master Controller	27
1006 Metals	28
1042 Precast Concrete Products	29
1073 Controller	30
1083 Elastomeric Bearings	31
1101 General Equipment	32
1106 Work Zone Traffic Control Devices	34

RECURRING SPECIAL PROVISIONS

The following RECURRING SPECIAL PROVISIONS indicated by an "X" are applicable to this contract and are included by reference:

<u>CHECK SHEET #</u>	<u>PAGE NO.</u>
1 X Additional State Requirements for Federal-Aid Construction Contracts (Eff. 2-1-69) (Rev. 1-1-10)	35
2 X Subletting of Contracts (Federal-Aid Contracts) (Eff. 1-1-88) (Rev. 5-1-93)	38
3 X EEO (Eff. 7-21-78) (Rev. 11-18-80)	39
4 Specific Equal Employment Opportunity Responsibilities Non Federal-Aid Contracts (Eff. 3-20-69) (Rev. 1-1-94)	49
5 Required Provisions - State Contracts (Eff. 4-1-65) (Rev. 1-1-13)	54
6 Asbestos Bearing Pad Removal (Eff. 11-1-03)	59
7 Asbestos Waterproofing Membrane and Asbestos Hot-Mix Asphalt Surface Removal (Eff. 6-1-89) (Rev. 1-1-09)	60
8 Haul Road Stream Crossings, Other Temporary Stream Crossings, and In-Stream Work Pads (Eff. 1-2-92) (Rev. 1-1-98)	61
9 Construction Layout Stakes Except for Bridges (Eff. 1-1-99) (Rev. 1-1-07)	62
10 Construction Layout Stakes (Eff. 5-1-93) (Rev. 1-1-07)	65
11 Use of Geotextile Fabric for Railroad Crossing (Eff. 1-1-95) (Rev. 1-1-07)	68
12 Subsealing of Concrete Pavements (Eff. 11-1-84) (Rev. 1-1-07)	70
13 Hot-Mix Asphalt Surface Correction (Eff. 11-1-87) (Rev. 1-1-09)	74
14 Pavement and Shoulder Resurfacing (Eff. 2-1-00) (Rev. 1-1-09)	76
15 PCC Partial Depth Hot-Mix Asphalt Patching (Eff. 1-1-98) (Rev. 1-1-07)	77
16 Patching with Hot-Mix Asphalt Overlay Removal (Eff. 10-1-95) (Rev. 1-1-07)	79
17 Polymer Concrete (Eff. 8-1-95) (Rev. 1-1-08)	80
18 PVC Pipeliner (Eff. 4-1-04) (Rev. 1-1-07)	82
19 Pipe Underdrains (Eff. 9-9-87) (Rev. 1-1-07)	83
20 Guardrail and Barrier Wall Delineation (Eff. 12-15-93) (Rev. 1-1-12)	84
21 Bicycle Racks (Eff. 4-1-94) (Rev. 1-1-12)	88
22 Temporary Modular Glare Screen System (Eff. 1-1-00) (Rev. 1-1-07)	90
23 Temporary Portable Bridge Traffic Signals (Eff. 8-1-03) (Rev. 1-1-07)	92
24 Work Zone Public Information Signs (Eff. 9-1-02) (Rev. 1-1-07)	94
25 Night Time Inspection of Roadway Lighting (Eff. 5-1-96)	95
26 English Substitution of Metric Bolts (Eff. 7-1-96)	96
27 English Substitution of Metric Reinforcement Bars (Eff. 4-1-96) (Rev. 1-1-03)	97
28 Calcium Chloride Accelerator for Portland Cement Concrete (Eff. 1-1-01) (Rev. 1-1-13)	98
29 Portland Cement Concrete Inlay or Overlay for Pavements (Eff. 11-1-08) (Rev. 1-1-13)	99
30 Quality Control of Concrete Mixtures at the Plant (Eff. 8-1-00) (Rev. 1-1-11)	102
31 Quality Control/Quality Assurance of Concrete Mixtures (Eff. 4-1-92) (Rev. 1-1-11)	110
32 Digital Terrain Modeling for Earthwork Calculations (Eff. 4-1-07)	122

TABLE OF CONTENTS

LOCATION OF PROJECT	1
DESCRIPTION OF PROJECT	1
TRAFFIC CONTROL PLAN	1
CONCRETE SURFACE REMOVAL	3
REMOVE EXISTING SIGN COMPLETE.....	3
WOOD SIGN SUPPORT, SPECIAL	4
COMPLETION DATE	4
DISADVANTAGED BUSINESS ENTERPRISE PARTICIPATION (BDE)	4
LIQUIDATED DAMAGES (BDE)	14
MODIFIED URETHANE PAVEMENT MARKING (BDE)	14
PAVEMENT MARKING REMOVAL (BDE).....	22
PAYMENTS TO SUBCONTRACTORS (BDE).....	22
REMOVAL AND DISPOSAL OF REGULATED SUBSTANCES (BDE)	23
REMOVAL AND DISPOSAL OF SURPLUS MATERIALS (BDE)	27
SUBCONTRACTOR MOBILIZATION PAYMENTS (BDE)	28
TRACKING THE USE OF PESTICIDES (BDE)	28
TRAFFIC CONTROL DEFICIENCY DEDUCTION (BDE).....	28
UTILITY COORDINATION AND CONFLICTS (BDE)	29
WEEKLY DBE TRUCKING REPORTS (BDE)	34

STATE OF ILLINOIS

SPECIAL PROVISIONS

The following Special Provisions supplement the "Standard Specifications for Road and Bridge Construction, Adopted January 1, 2012", the latest edition of the "Manual on Uniform Traffic Control Devices for Streets and Highways", and the "Manual of Test Procedures for Materials" in effect on the date of invitation for bids, and the "Supplemental Specifications and Recurring Special Provisions" indicated on the Check Sheet included herein, which apply to and govern the construction of Various Routes, Project HSIP-000S(938), Section D2 Safety 2013-1, in Various Counties, Contract 64J57 and in case of conflict with any part, or parts, of said Specifications, the said Special Provisions shall take precedence and shall govern.

LOCATION OF PROJECT

Interchange ramps in Boone, Henry, Lee, Ogle, Rock Island, Whiteside, and Winnebago Counties at the the locations included in the plan sheets.

DESCRIPTION OF PROJECT

Safety upgrade to signing and pavement marking at various interchange ramps within District Two.

TRAFFIC CONTROL PLAN

Effective January 14, 1999

Traffic Control shall be according to the applicable sections of the Standard Specifications for Road and Bridge Construction, the applicable guidelines contained in the National Manual on Uniform Traffic Control Devices for Streets and Highways, Illinois Supplement to the National Manual on Uniform Traffic Control Devices, these special provisions, and any special details and Highway Standards contained herein and in the plans.

Special attention is called to Articles 107.09 and 107.14 of the Standard Specifications for Road and Bridge Construction and the following Highway Standards relating to traffic control.

Standards:

701006	701101	701411	701421	701456	701601
701701	701901				

Details:

Typical Pavement Marking (Dist. STD 41.1)
Typical Marking for Painted Islands (Dist. STD 93.4)

Signs:

No bracing shall be allowed on post-mounted signs...

All signs are required on both sides of the road when the median is greater than 10 feet and on one way roadways.

The "WORKERS" (W21-1a(O)-48) signs shall be replaced with symbol "Right or Left Lane Closed Ahead" (W4-2R or L(O)-48) signs on multilane roadways.

Flaggers:

Effective: August 1, 2011

Flaggers shall comply with all requirements contained in the Department's "Flagger Handbook" dated September 2011. The flagger equipment listed for flaggers employed by the Illinois Department of Transportation shall apply to all flaggers.

All workers and flaggers shall wear ANSI Class E pants and an ANSI Class 2 vest that in combination meet the requirements of ANSI/ISEA 107-2004 for Conspicuity Class 3 garments during hours of darkness.

When the mainline flagger is within 200 feet of an intersection, the side road flagger shall be required.

When the road is closed to through traffic and it is necessary to provide access for local traffic, all flaggers as shown on the applicable standards will be required. No reduction in the number of flaggers shall be allowed.

Revise the first and second paragraph of Article 701.20(i) of the Standard Specifications to read:

"Signs, barricades, or other traffic control devices required by the Engineer, over and above those shown on the standard or detailed in the plans and provisions, will be paid for according to Article 109.04. All flaggers required at sideroads and commercial entrances remaining open to traffic not shown on the Highway Standards, required by article 701.13(a) or listed above, shall be paid for according to Article 109.04."

Traffic Control and Protection Standard 701701: This work shall be done according to Section 701 of the Standard Specifications and the Typical Application of Traffic Control Devices for Highway Construction, Standard 701701, and as specified herein.

The "left" leg of the intersection shown on this standard also applies when the right turn lane is closed. When the right turn lane is closed, "RIGHT TURN LANE CLOSED AHEAD" shall be substituted for the LEFT TURN LANE CLOSED AHEAD" and the set up would be a mirror image to what is shown.

This work shall be included in the contract unit price per Lump Sum for TRAFFIC CONTROL AND PROTECTION STANDARD 701701.

Traffic Control and Protection Standard 701411:

Standards 701411, 701421: The Contractor shall equip all machinery and vehicles with flashing amber lights, installed so the illumination is visible from all directions.

The median crossover will generally not be available for Contractor use. It may be used only when both lanes adjacent to the median are closed. Under no condition shall left turn lanes be made to cross the median from lanes open to traffic.

Parking of personal vehicles within the interstate right of way will be strictly prohibited. Parking of construction equipment within the right of way will be permitted only at locations approved by the Engineer.

District Standards Application.

Placing and removing pavement marking shall be completed using Traffic Control and Protection Standard 701701.

CONCRETE SURFACE REMOVAL

This work shall consist of removing a 1.5' x 1.5' portion of an island for the purpose of installing a wood sign support, at the locations indicated on the plans in accordance to Article 440.03 of the Standard Specifications.

Disposal of material shall in accordance with 440.05 of the Standard Specifications.

This work will be paid for at the contract unit price per Square Foot for CONCRETE SURFACE REMOVAL.

REMOVE EXISTING SIGN COMPLETE

This work shall consist of removing existing signs and post at the locations indicated on the plans and in accordance to Article 724 of the Standard Specifications.

The sign panels shall remain the property of the Department of Transportation and shall be delivered to the nearest IDOT field office as directed by the Resident Engineer. All sign support shall become the property of the contractor for salvage.

This work will be paid for at the contract unit price per EACH per interchange location for REMOVE EXISTING SIGN COMPLETE.

WOOD SIGN SUPPORT, SPECIAL

This work shall consist of the installation of a Wood Sign Support which has been calculated at for a 4" x 6" x 18' wood sign support. This work shall be done in accordance with Article 730 of the Standard Specification and State Standards 720001-1, and 720006-02.

The wood signs support shall be trimmed to the appropriate lengths at no extra cost to the contract.

This work will be paid for at the contract unit price FOOT for WOOD SIGN SUPPORT, SPECIAL.

COMPLETION DATE

Effective: December 29, 2006

Revised: April 12, 2011

Revised Article 108.05(b) of the Standard Specifications to read:

“(b) Completion Date. When a completion date plus working days is specified, the Contractor shall complete the project by 11:59 p.m. on or prior to November 1, 2013. The PROJECT shall have all work completed for the PROJECT to be considered complete.

DISADVANTAGED BUSINESS ENTERPRISE PARTICIPATION (DBE)

Effective: September 1, 2000

Revised: August 2, 2011

FEDERAL OBLIGATION. The Department of Transportation, as a recipient of federal financial assistance, is required to take all necessary and reasonable steps to ensure nondiscrimination in the award and administration of contracts. Consequently, the federal regulatory provisions of 49 CFR Part 26 apply to this contract concerning the utilization of disadvantaged business enterprises. For the purposes of this Special Provision, a disadvantaged business enterprise (DBE) means a business certified by the Department in accordance with the requirements of 49 CFR Part 26 and listed in the Illinois Unified Certification Program (IL UCP) DBE Directory.

STATE OBLIGATION. This Special Provision will also be used by the Department to satisfy the requirements of the Business Enterprise for Minorities, Females, and Persons with Disabilities Act, 30 ILCS 575. When this Special Provision is used to satisfy state law requirements on 100 percent state-funded contracts, the federal government has no involvement in such contracts (not a federal-aid contract) and no responsibility to oversee the implementation of this Special Provision by the Department on those contracts. DBE participation on 100 percent state-funded contracts will not be credited toward fulfilling the Department’s annual overall DBE goal required by the US Department of Transportation to comply with the federal DBE program requirements.

CONTRACTOR ASSURANCE. The Contractor makes the following assurance and agrees to include the assurance in each subcontract that the Contractor signs with a subcontractor.

The Contractor, subrecipient, or subcontractor shall not discriminate on the basis of race, color, national origin, or sex in the performance of this contract. The Contractor shall carry out applicable requirements of 49 CFR Part 26 in the award and administration of contracts funded in whole or in part with federal or state funds. Failure by the Contractor to carry out these requirements is a material breach of this contract, which may result in the termination of this contract or such other remedy as the recipient deems appropriate.

OVERALL GOAL SET FOR THE DEPARTMENT. As a requirement of compliance with 49 CFR Part 26, the Department has set an overall goal for DBE participation in its federally assisted contracts. That goal applies to all federal-aid funds the Department will expend in its federally assisted contracts for the subject reporting fiscal year. The Department is required to make a good faith effort to achieve the overall goal. The dollar amount paid to all approved DBE companies performing work called for in this contract is eligible to be credited toward fulfillment of the Department's overall goal.

CONTRACT GOAL TO BE ACHIEVED BY THE CONTRACTOR. This contract includes a specific DBE utilization goal established by the Department. The goal has been included because the Department has determined that the work of this contract has subcontracting opportunities that may be suitable for performance by DBE companies. The determination is based on an assessment of the type of work, the location of the work, and the availability of DBE companies to do a part of the work. The assessment indicates that, in the absence of unlawful discrimination, and in an arena of fair and open competition, DBE companies can be expected to perform **0.00%** of the work. This percentage is set as the DBE participation goal for this contract. Consequently, in addition to the other award criteria established for this contract, the Department will only award this contract to a bidder who makes a good faith effort to meet this goal of DBE participation in the performance of the work. A bidder makes a good faith effort for award consideration if either of the following is done in accordance with the procedures set for in this Special Provision:

- (a) The bidder documents that enough DBE participation has been obtained to meet the goal: or
- (b) The bidder documents that a good faith effort has been made to meet the goal, even though the effort did not succeed in obtaining enough DBE participation to meet the goal.

DBE LOCATOR REFERENCES. Bidders shall consult the IL UCP DBE Directory as a reference source for DBE-certified companies. In addition, the Department maintains a letting and item specific DBE locator information system whereby DBE companies can register their interest in providing quotes on particular bid items advertised for letting. Information concerning DBE companies willing to quote work for particular contracts may be obtained by contacting the Department's Bureau of Small Business Enterprises at telephone number (217)785-4611, or by visiting the Department's website at www.dot.il.gov.

BIDDING PROCEDURES. Compliance with this Special Provision is a material bidding requirement. The failure of the bidder to comply will render the bid not responsive.

- (a) The bidder shall submit a Disadvantaged Business Utilization Plan on Department forms SBE 2025 and 2026 with the bid.
- (b) The Utilization Plan shall indicate that the bidder either has obtained sufficient DBE participation commitments to meet the contract goal or has not obtained enough DBE participation commitments in spite of a good faith effort to meet the goal. The Utilization Plan shall further provide the name, telephone number, and telefax number of a responsible official of the bidder designated for purposes of notification of plan approval or disapproval under the procedures of this Special Provision.
- (c) The Utilization Plan shall include a DBE Participation Commitment Statement, Department form SBE 2025, for each DBE proposed for the performance of work to achieve the contract goal. For bidding purposes, submission of the completed SBE 2025 forms, signed by the DBEs and faxed to the bidder will be acceptable as long as the original is available and provided upon request. All elements of information indicated on the said form shall be provided, including but not limited to the following:
 - (1) The names and addresses of DBE firms that will participate in the contract;
 - (2) A description, including pay item numbers, of the work each DBE will perform;
 - (3) The dollar amount of the participation of each DBE firm participating. The dollar amount of participation for identified work shall specifically state the quantity, unit price, and total subcontract price for the work to be completed by the DBE. If partial pay items are to be performed by the DBE, indicate the portion of each item, a unit price where appropriate and the subcontract price amount;
 - (4) DBE Participation Commitment Statements, form SBE 2025, signed by the bidder and each participating DBE firm documenting the commitment to use the DBE subcontractors whose participation is submitted to meet the contract goal;
 - (5) if the bidder is a joint venture comprised of DBE companies and non-DBE companies, the plan must also include a clear identification of the portion of the work to be performed by the DBE partner(s); and,
 - (6) If the contract goal is not met, evidence of good faith efforts.

GOOD FAITH EFFORT PROCEDURES. The contract will not be awarded until the Utilization Plan submitted by the apparent successful bidder is approved. All information submitted by the bidder must be complete, accurate and adequately document that enough DBE participation has been obtained or document that good faith efforts of the bidder, in the event enough DBE participation has not been obtained, before the Department will commit to the performance of the contract by the bidder. The Utilization Plan will be approved by the Department if the Utilization Plan documents sufficient commercially useful DBE work performance to meet the contract goal or the bidder submits sufficient documentation of a good faith effort to meet the contract goal pursuant to 49 CFR Part 26, Appendix A. The Utilization Plan will not be approved by the Department if the Utilization Plan does not document sufficient DBE participation to meet the contract goal unless the apparent successful bidder documented in the Utilization Plan that it made a good faith effort to meet the goal. This means that the bidder must show that all necessary and reasonable steps were taken to achieve the contract goal. Necessary and reasonable steps are those which, by their scope, intensity and appropriateness to the objective, could reasonably be expected to obtain sufficient DBE participation, even if they were not successful. The Department will consider the quality, quantity, and intensity of the kinds of efforts that the bidder has made. Mere *pro forma* efforts, in other words, efforts done as a matter of form, are not good faith efforts; rather, the bidder is expected to have taken genuine efforts that would be reasonably expected of a bidder actively and aggressively trying to obtain DBE participation sufficient to meet the contract goal.

- (a) The following is a list of types of action that the Department will consider as part of the evaluation of the bidder's good faith efforts to obtain participation. These listed factors are not intended to be a mandatory checklist and are not intended to be exhaustive. Other factors or efforts brought to the attention of the Department may be relevant in appropriate cases, and will be considered by the Department.
 - (1) Soliciting through all reasonable and available means (e.g. attendance at pre-bid meetings, advertising and/or written notices) the interest of all certified DBE companies that have the capability to perform the work of the contract. The bidder must solicit this interest within sufficient time to allow the DBE companies to respond to the solicitation. The bidder must determine with certainty if the DBE companies are interested by taking appropriate steps to follow up initial solicitations.
 - (2) Selecting portions of the work to be performed by DBE companies in order to increase the likelihood that the DBE goals will be achieved. This includes, where appropriate, breaking out contract work items into economically feasible units to facilitate DBE participation, even when the prime Contractor might otherwise prefer to perform these work items with its own forces.
 - (3) Providing interested DBE companies with adequate information about the plans, specifications, and requirements of the contract in a timely manner to assist them in responding to a solicitation.

- (4) a. Negotiating in good faith with interested DBE companies. It is the bidder's responsibility to make a portion of the work available to DBE subcontractors and suppliers and to select those portions of the work or material needs consistent with the available DBE subcontractors and suppliers, so as to facilitate DBE participation. Evidence of such negotiation includes the names, addresses, and telephone numbers of DBE companies that were considered; a description of the information provided regarding the plans and specifications for the work selected for subcontracting; and evidence as to why additional agreements could not be reached for DBE companies to perform the work.
 - b. A bidder using good business judgment would consider a number of factors in negotiating with subcontractors, including DBE subcontractors, and would take a firm's price and capabilities as well as contract goals into consideration. However, the fact that there may be some additional costs involved in finding and using DBE companies is not in itself sufficient reason for a bidder's failure to meet the contract DBE goal, as long as such costs are reasonable. Also the ability or desire of a bidder to perform the work of a contract with its own organization does not relieve the bidder of the responsibility to make good faith efforts. Bidders are not, however, required to accept higher quotes from DBE companies if the price difference is excessive or unreasonable.
 - (5) Not rejecting DBE companies as being unqualified without sound reasons based on a thorough investigation of their capabilities. The bidder's standing within its industry, membership in specific groups, organizations, or associations and political or social affiliations (for example union vs. non-union employee status) are not legitimate causes for the rejection or non-solicitation of bids in the bidder's efforts to meet the project goal.
 - (6) Making efforts to assist interested DBE companies in obtaining bonding, lines of credit, or insurance as required by the recipient or Contractor.
 - (7) Making efforts to assist interested DBE companies in obtaining necessary equipment, supplies, materials, or related assistance or services.
 - (8) Effectively using the services of available minority/women community organizations; minority/women contractors' groups; local, state, and federal minority/women business assistance offices; and other organizations as allowed on a case-by-case basis to provide assistance in the recruitment and placement of DBE companies.
- (b) If the Department determines that the apparent successful bidder has made a good faith effort to secure the work commitment of DBE companies to meet the contract goal, the Department will award the contract provided that it is otherwise eligible for award. If the Department determines that the bidder has failed to meet the requirements of this Special Provision or that a good faith effort has not been made, the Department will notify the responsible company official designated in the Utilization Plan that the bid is not responsive. The notification shall include a statement of reasons for the determination.

- (c) The bidder may request administrative reconsideration of a determination adverse to the bidder within the five working days after the receipt of the notification date of the determination by delivering the request to the Department of Transportation, Bureau of Small Business Enterprises, Contract Compliance Section, 2300 South Dirksen Parkway, Room 319, Springfield, Illinois 62764 (Telefax: (217)785-1524). Deposit of the request in the United States mail on or before the fifth business day shall not be deemed delivery. The determination shall become final if a request is not made and delivered. A request may provide additional written documentation and/or argument concerning the issues raised in the determination statement of reasons, provided the documentation and arguments address efforts made prior to submitting the bid. The request will be forwarded to the Department's Reconsideration Officer. The Reconsideration Officer will extend an opportunity to the bidder to meet in person in order to consider all issues of documentation and whether the bidder made a good faith effort to meet the goal. After the review by the Reconsideration Officer, the bidder will be sent a written decision within ten working days after receipt of the request for consideration, explaining the basis for finding that the bidder did or did not meet the goal or make adequate good faith efforts to do so. A final decision by the Reconsideration Officer that a good faith effort was made shall approve the Utilization Plan submitted by the bidder and shall clear the contract for award. A final decision that a good faith effort was not made shall render the bid not responsive.

CALCULATING DBE PARTICIPATION. The Utilization Plan values represent work anticipated to be performed and paid for upon satisfactory completion. The Department is only able to count toward the achievement of the overall goal and the contract goal the value of payments made for the work actually performed by DBE companies. In addition, a DBE must perform a commercially useful function on the contract to be counted. A commercially useful function is generally performed when the DBE is responsible for the work and is carrying out its responsibilities by actually performing, managing, and supervising the work involved. The Department and Contractor are governed by the provisions of 49 CFR Part 26.55(c) on questions of commercially useful functions as it affects the work. Specific counting guidelines are provided in 49 CFR Part 26.55, the provisions of which govern over the summary contained herein.

- (a) DBE as the Contractor: 100 percent goal credit for that portion of the work performed by the DBE's own forces, including the cost of materials and supplies. Work that a DBE subcontracts to a non-DBE does not count toward the DBE goals.
- (b) DBE as a joint venture Contractor: 100 percent goal credit for that portion of the total dollar value of the contract equal to the distinct, clearly defined portion of the work performed by the DBE's own forces.
- (c) DBE as a subcontractor: 100 percent goal credit for the work of the subcontract performed by the DBE's own forces, including the cost of materials and supplies, excluding the purchase of materials and supplies or the lease of equipment by the DBE subcontractor from the prime Contractor or its affiliates. Work that a DBE subcontractor in turn subcontracts to a non-DBE does not count toward the DBE goal.

- (d) DBE as a trucker: 100 percent goal credit for trucking participation provided the DBE is responsible for the management and supervision of the entire trucking operation for which it is responsible. At least one truck owned, operated, licensed, and insured by the DBE must be used on the contract. Credit will be given for the following:
- (1) The DBE may lease trucks from another DBE firm, including an owner-operator who is certified as a DBE. The DBE who leases trucks from another DBE receives credit for the total value of the transportation services the lessee DBE provides on the contract.
 - (2) The DBE may also lease trucks from a non-DBE firm, including from an owner-operator. The DBE who leases trucks from a non-DBE is entitled to credit only for the fee or commission is receives as a result of the lease arrangement.
- (e) DBE as a material supplier:
- (1) 60 percent goal credit for the cost of the materials or supplies purchased from a DBE regular dealer.
 - (2) 100 percent goal credit for the cost of materials of supplies obtained from a DBE manufacturer.
 - (3) 100 percent credit for the value of reasonable fees and commissions for the procurement of materials and supplies if not a regular dealer or manufacturer.

CONTRACT COMPLIANCE. Compliance with this Special Provision is an essential part of the contract. The Department is prohibited by federal regulations from crediting the participation of a DBE included in the Utilization Plan toward either the contract goal or the Department's overall goal until the amount to be applied toward the goals has been paid to the DBE. The following administrative procedures and remedies govern the compliance by the Contractor with the contractual obligations established by the Utilization Plan. After approval of the Utilization Plan and award of the contract, the Utilization Plan and individual DBE Participation Statements become part of the contract. If the Contractor did not succeed in obtaining enough DBE participation to achieve the advertised contract goal, and the Utilization Plan was approved and contract awarded based upon a determination of good faith, the total dollar value of DBE work calculated in the approved Utilization Plan as a percentage of the awarded contract value shall become the amended contract goal. All work indicated for performance by an approved DBE shall be performed, managed, and supervised by the DBE executing the Participation Statement.

- (a) **NO AMENDMENT.** No amendment to the Utilization Plan may be made without prior written approval from the Department's Bureau of Small Business Enterprises. All requests for amendment to the Utilization Plan shall be submitted to the Department of Transportation, Bureau of Small Business Enterprises, Contract Compliance Section, 2300 South Dirksen Parkway, Room 319, Springfield, Illinois 62764. Telephone number (217)785-4611. Telefax number (217)785-1524.

- (b) TERMINATION OR REPLACEMENT. The Contractor shall not terminate or replace a DBE listed on the approved Utilization Plan, or perform with other forces work designated for a listed DBE except as provided in the Special Provision.
- (c) CHANGES TO WORK. Any deviation from the DBE condition-of-award or contract plans, specifications, or special provisions must be approved, in writing, by the Department as provided elsewhere in the Contract. The Contractor shall notify affected DBEs in writing of any changes in the scope of work which result in a reduction in the dollar amount condition-of-award to the contract. Where the revision includes work committed to a new DBE subcontractor, not previously involved in the project, then a Request for Approval of Subcontractor, Department form BC 260A, must be signed and submitted. If the commitment of work is in the form of additional tasks assigned to an existing subcontract, then a new Request for Approval of Subcontractor shall not be required. However, the Contractor must document efforts to assure that the existing DBE subcontractor is capable of performing the additional work and has agreed in writing to the change.
- (d) ALTERNATIVE WORK METHODS. In addition to the above requirements for reductions in the condition of award, additional requirements apply to the two cases of Contractor-initiated work substitution proposals. Where the contract allows alternate work methods which serve to delete or create underruns in condition of award DBE work, and the Contractor selects that alternate method or, where the Contractor proposes a substitute work method or material that serves to diminish or delete work committed to a DBE and replace it with other work, then the Contractor must demonstrate one of the following:
- (1) That the replacement work will be performed by the same DBE (as long as the DBE is certified in the respective item of work) in a modification of the condition of award; or
 - (2) That the DBE is aware that its work will be deleted or will experience underruns and has agreed in writing to the change. If this occurs, the Contractor shall substitute other work of equivalent value to a certified DBE or provide documentation of good faith efforts to do so; or
 - (3) That the DBE is not capable of performing the replacement work or has declined to perform the work at a reasonable competitive price. If this occurs, the Contractor shall substitute other work of equivalent value to a certified DBE or provide documentation of good faith efforts to do so.

(e) TERMINATION AND REPLACEMENT PROCEDURES. The Contractor shall not terminate or replace a DBE subcontractor listed in the approved Utilization Plan without prior written consent. This includes, but is not limited to, instances in which the Contractor seeks to perform work originally designated for a DBE subcontractor with its own forces or those of an affiliate, a non-DBE firm, or with another DBE firm. Written consent will be granted only if the Bureau of Small Business Enterprises agrees, for reasons stated in its concurrence document, that the Contractor has good cause to terminate or replace the DBE firm. Before transmitting to the Bureau of Small Business Enterprises any request to terminate and/or substitute a DBE subcontractor, the Contractor shall give notice in writing to the DBE subcontractor, with a copy to the Bureau, of its intent to request to terminate and/or substitute, and the reason for the request. The Contractor shall give the DBE five days to respond to the Contractor's notice. The DBE so notified shall advise the Bureau and the Contractor of the reasons, if any, why it objects to the proposed termination of its subcontract and why the Bureau should not approve the Contractor's action. If required in a particular case as a matter of public necessity, the Bureau may provide a response period shorter than five days.

For purposes of this paragraph, good cause includes the following circumstances:

- (1) The listed DBE subcontractor fails or refuses to execute a written contract;
- (2) The listed DBE subcontractor fails or refuses to perform the work of its subcontract in a way consistent with normal industry standards. Provided, however, that good cause does not exist if the failure or refusal of the DBE subcontractor to perform its work on the subcontract results from the bad faith or discriminatory action of the prime contractor;
- (3) The listed DBE subcontractor fails or refuses to meet the prime Contractor's reasonable, nondiscriminatory bond requirements;
- (4) The listed DBE subcontractor becomes bankrupt, insolvent, or exhibits credit unworthiness;
- (5) The listed DBE subcontractor is ineligible to work on public works projects because of suspension and debarment proceedings pursuant 2 CFR Parts 180, 215 and 1,200 or applicable state law.
- (6) You have determined that the listed DBE subcontractor is not a responsible contractor;
- (7) The listed DBE subcontractor voluntarily withdraws from the projects and provides to you written notice of its withdrawal;
- (8) The listed DBE is ineligible to receive DBE credit for the type of work required;
- (9) A DBE owner dies or becomes disabled with the result that the listed DBE contractor is unable to complete its work on the contract;

- (10) Other documented good cause that compels the termination of the DBE subcontractor. Provided, that good cause does not exist if the prime Contractor seeks to terminate a DBE it relied upon to obtain the contract so that the prime Contractor can self-perform the work for which the DBE contractor was engaged or so that the prime Contractor can substitute another DBE or non-DBE contractor after contract award.

When a DBE is terminated, or fails to complete its work on the Contract for any reason the Contractor shall make a good faith effort to find another DBE to substitute for the original DBE to perform at least the same amount of work under the contract as the terminated DBE to the extent needed to meet the established Contract goal.

- (f) PAYMENT RECORDS. The Contractor shall maintain a record of payments for work performed to the DBE participants. The records shall be made available to the Department for inspection upon request. After the performance of the final item of work or delivery of material by a DBE and final payment therefore to the DBE by the Contractor, but not later than thirty calendar days after payment has been made by the Department to the Contractor for such work or material, the Contractor shall submit a DBE Payment Agreement on Department form SBE 2115 to the Regional Engineer. If full and final payment has not been made to the DBE, the DBE Payment Agreement shall indicate whether a disagreement as to the payment required exists between the Contractor and the DBE or if the Contractor believes that the work has not been satisfactorily completed. If the Contractor does not have the full amount of work indicated in the Utilization Plan performed by the BDE companies indicated in the Utilization Plan and after good faith efforts are reviewed, the Department may deduct from contract payments to the Contractor the amount of the goal not achieved as liquidated and ascertained damages. The Contractor may request an administrative reconsideration of any amount deducted as damages pursuant to subsection (h) of this part.
- (g) ENFORCEMENT. The Department reserves the right to withhold payment to the Contractor to enforce the provisions of this Special Provision. Final payment shall not be made on the contract until such time as the Contractor submits sufficient documentation demonstrating achievement of the goal in accordance with this Special Provision or after liquidated damages have been determined and collected.
- (h) RECONSIDERATION. Notwithstanding any other provision of the contract, including but not limited to Article 109.09 of the Standard Specifications, the Contractor may request administrative reconsideration of a decision to deduct the amount of the goal not achieved as liquidated damages. A request to reconsider shall be delivered to the Contract Compliance Section and shall be handled and considered in the same manner as set forth in paragraph (c) of "Good Faith Effort Procedures" of this Special Provision, except a final decision that a good faith effort was not made during contract performance to achieve the goal agreed to in the Utilization Plan shall be the final administrative decision of the Department.

LIQUIDATED DAMAGES (BDE)

Effective: April 1, 2013

Revise the table in Article 108.09 of the Standard Specifications to read:

"Schedule of Deductions for Each Day of Overrun in Contract Time"			
Original Contract Amount		Daily Charges	
From More Than	To and Including	Calendar Day	Work Day
\$ 0	\$ 100,000	\$ 475	\$ 675
100,000	500,000	750	1,050
500,000	1,000,000	1,025	1,425
1,000,000	3,000,000	1,275	1,725
3,000,000	6,000,000	1,425	2,000
6,000,000	12,000,000	2,300	3,450
12,000,000	And over	6,775	9,525"

MODIFIED URETHANE PAVEMENT MARKING (BDE)

Effective: April 1, 2012

Add the following to Article 780.02 of the Standard Specifications:

"(h) Modified Urethane Pavement Marking 1095.09"

Add the following to Article 780.03 of the Standard Specifications:

"(e) Modified Urethane 1105.04"

Revise Article 780.11 of the Standard Specifications to read:

"780.11 Modified Urethane. The pavement shall be cleaned of all dirt, grease, glaze, or any other material that would reduce the adhesion of the markings with minimum or no damage to the pavement. New PCC pavements shall be blast-cleaned to remove all curing compounds. New asphalt and seal coated shall be in place a minimum of two weeks prior to marking applications.

Markings shall be applied on the same calendar day that the pavement surface is cleaned. If this cannot be accomplished, the surface shall be re-cleaned prior to applying the markings. Existing pavement markings shall be at least 90 percent removed. No markings shall be applied until the Engineer approves the cleaning.

Widths, lengths, and shapes of the cleaned surface shall be prepared wider than the modified urethane pavement marking material to be applied, such that a prepared area is on all sides of the urethane pavement marking material after application.

The Contractor shall notify the Engineer 72 hours prior to the placement of the markings in order that an inspector can be present during the operation. At the time of this notification, the Contractor shall indicate the manufacturer and lot numbers of urethane and reflective media that will be used. The Engineer will ensure that the approved lot numbers appear on the material package.

The pavement markings shall be applied during conditions of dry weather and subsequently dry pavement surfaces at a minimum uniform wet thickness of 25 mils (0.64 mm) according to the manufacturer's installation instructions. The application and combination of reflective media (glass beads and/or reflective elements) shall be applied at a rate specified by the manufacturer. At the time of installation the pavement surface temperature shall be 40 °F (5 °C) and rising and the ambient temperature shall be 35 °F (2 °C) and rising. The pavement surface temperature and the ambient temperatures shall be determined and documented before the start of each of marking operation. The pavement markings shall not be applied if the pavement shows any visible signs of moisture or it is anticipated that moisture, such as rain showers, may occur during the installation and curing periods.”

Revise Article 780.12 of the Standard Specifications to read:

“780.12 Inspection. The epoxy, thermoplastic, preformed thermoplastic, preformed plastic Type B or C, polyurea, and modified urethane pavement markings will be inspected following installation, but no later than October 15 for preformed plastic markings, November 1 for thermoplastic and preformed thermoplastic markings, and December 15 for epoxy, polyurea, and modified urethane markings. In addition, they will be inspected following a winter performance period that extends 180 days from November 1.

Within 15 calendar days after the end of the winter performance period, a final performance inspection will be made. Final acceptance requirements are as follows.

- (a) Lane lines: 90 percent intact by area of each individual dashed line segment.
- (b) Crosswalks, stop lines, arrows, and words: 90 percent intact by area of each individual line, symbol, or letter.
- (c) Center lines, edge lines, gore markings, and channelizing lines: 90 percent intact by area measured over any 10 ft (3 m) length of any individual line regardless of width.

- (d) Entire project: measured in its entirety according to (a), (b), and (c) above, the entire project shall be 95 percent intact.

Upon completion of the final performance inspection, or after satisfactory completion of any necessary correction, the Engineer will notify the Contractor, in writing, of the date of such final performance inspection and release him/her from further performance responsibility.

If this inspection discloses any work, in whole or in part, which does not meet the inspection requirements, the Contractor shall, within 30 calendar days, completely repair or replace such work to the satisfaction of the Engineer.

This performance inspection and performance acceptance of the epoxy, thermoplastic, preformed thermoplastic, preformed plastic Type B and C pavement, polyurea, and modified urethane markings shall not delay acceptance of the entire project and final payment due if the Contractor requires and receives from the subcontractor a third party "performance" bond naming the Department as obligee in the full amount of all pavement marking quantities listed in the contract, multiplied by the contract unit price. The bond shall be executed prior to acceptance and final payment of the non-pavement marking items and shall be in full force and effect until final performance inspection and performance acceptance of the epoxy, thermoplastic, preformed thermoplastic, preformed plastic, polyurea, and modified urethane pavement markings. Execution of the third party bond shall be the option of the Contractor."

Revise Article 780.13 of the Standard Specifications to read:

"780.13 Method of Measurement. This work will be measured for payment as follows.

- (a) Contract Quantities. The requirements for the use of contract quantities shall be according to Article 202.07(a).
- (b) Measured Quantities. Lines will be measured for payment in place in feet (meters). Double yellow lines will be measured as two separate lines.

Words and symbols shall conform to the sizes and dimensions specified in the Illinois Manual on Uniform Traffic Control Devices and Standard 780001 and will be measured based on the total areas indicated in Table 1 or as specified in the plans.

Removal of existing pavement markings will be measured for payment according to Article 783.05."

Add the following to Section 780 of the Standard Specifications:

“780.14 Basis of Payment. This work will be paid for at the contract unit prices per foot (meter) of applied line width, as specified, for THERMOPLASTIC PAVEMENT MARKING - LINE; PAINT PAVEMENT MARKING - LINE; EPOXY PAVEMENT MARKING - LINE; PREFORMED PLASTIC PAVEMENT MARKING - LINE - TYPE B, C, or B - INLAID; PREFORMED THERMOPLASTIC PAVEMENT MARKING – LINE; POLYUREA PAVEMENT MARKING TYPE I – LINE; POLYUREA PAVEMENT MARKING TYPE II - LINE; MODIFIED URETHANE PAVEMENT MARKING – LINE; and/or per square foot (square meter) for THERMOPLASTIC PAVEMENT MARKING - LETTERS AND SYMBOLS; PAINT PAVEMENT MARKING - LETTERS AND SYMBOLS; EPOXY PAVEMENT MARKING - LETTERS AND SYMBOLS; PREFORMED PLASTIC PAVEMENT MARKING - TYPE B, C, or B - INLAID - LETTERS AND SYMBOLS; PREFORMED THERMOPLASTIC PAVEMENT MARKING - LETTERS AND SYMBOLS; MODIFIED URETHANE PAVEMENT MARKING – LETTERS AND SYMBOLS.

When the Contractor has the option of applying Permanent Pavement Marking it shall be Thermoplastic, Preformed Plastic (Type B, C, or B - Inlaid), Epoxy, Preformed Thermoplastic, Polyurea, or Modified Urethane Pavement Markings. It will be paid for at the contract unit price per foot (meter) of applied line for PERMANENT PAVEMENT MARKING - LINE 4 (100), 5 (125), 6 (150), 8 (200), 12 (300), 16 (400), or 24 in. (600 mm) and per square foot (square meter) for PERMANENT PAVEMENT MARKING - LETTERS AND SYMBOLS.

Temporary pavement markings placed in lieu of permanent will be paid for according to Article 703.07.

Removal of existing pavement markings will be paid for according to Article 783.06.

*TABLE 1

LETTERS
 sq ft (sq m)

Size	A	B	C	D	E	F	G	H	I
6 ft (1.8 m)	3.1 (0.28)	4.0 (0.37)	2.7 (0.25)	3.4 (0.31)	3.3 (0.31)	2.6 (0.24)	3.3 (0.31)	3.4 (0.31)	1.5 (0.14)
8 ft (2.4 m)	5.5 (0.51)	7.1 (0.66)	4.8 (0.45)	6.1 (0.57)	5.9 (0.55)	4.7 (0.44)	5.8 (0.54)	6.0 (0.56)	2.6 (0.24)

Size	J	K	L	M	N	O	P	Q	R
6 ft (1.8 m)	2.1 (0.2)	3.1 (0.28)	2.2 (0.20)	4.2 (0.39)	4.0 (0.37)	3.4 (0.31)	3.0 (0.28)	3.6 (0.33)	3.6 (0.33)
8 ft (2.4 m)	3.7 (0.34)	5.7 (0.53)	3.8 (0.45)	7.4 (0.69)	7.1 (0.65)	6.0 (0.56)	5.3 (0.49)	6.3 (0.59)	6.3 (0.59)

Size	S	T	U	V	W	X	Y	Z
6 ft (1.8 m)	3.2 (0.30)	2.2 (0.20)	3.2 (0.30)	2.7 (0.25)	4.2 (0.39)	2.7 (0.25)	2.2 (0.20)	2.9 (0.26)
8 ft (2.4 m)	5.7 (0.53)	3.8 (0.35)	5.6 (0.52)	4.8 (0.45)	7.3 (0.68)	4.8 (0.45)	3.9 (0.36)	5.1 (0.47)

NUMBERS
sq ft (sq m)

Size	1	2	3	4	5
6 ft (1.8 m)	1.5 (0.14)	3.3 (0.31)	3.3 (0.31)	2.9 (0.26)	3.5 (0.33)
8 ft (2.4 m)	2.6 (0.24)	5.8 (0.54)	5.8 (0.54)	5.1 (0.47)	6.1 (0.57)

Size	6	7	8	9	0
6 ft (1.8 m)	3.5 (0.33)	2.2 (0.20)	3.8 (0.35)	3.5 (0.33)	3.4 (0.31)
8 ft (2.4 m)	6.2 (0.58)	3.8 (0.35)	6.7 (0.62)	6.2 (0.58)	6.0 (0.56)

SYMBOLS

Symbol	Large Size sq ft (sq m)	Small Size sq ft (sq m)
Through Arrow	11.5 (1.07)	6.5 (0.60)
Left or Right Arrow	15.6 (1.47)	8.8 (0.82)
2 Arrow Combination Left (or Right) and Through	26.0 (2.42)	14.7 (1.37)
3 Arrow Combination Left, Right, and Through	38.4 (3.56)	20.9 (1.94)
Lane Drop Arrow	41.5 (3.86)	--
Wrong Way Arrow	24.3 (2.26)	--
Railroad "R" 6 ft (1.8 m)	3.6 (0.33)	--
Railroad "X" 20 ft (6.1 m)	54.0 (5.02)	--
Handicapped Symbol	4.6 (0.43)	--

*Table applies to all types of pavement marking materials."

Add the following Section to Section 1095 of the Standard Specifications:

“1095.09 Modified Urethane Pavement Marking. The modified urethane pavement marking material shall consist of a homogenous blend of modified urethane resins and pigments designed to provide a simple volumetric mixing ratio of two components (must be two volumes of Part A to one volume of Part B). No volatile solvent or fillers will be allowed.

- (a) Pigmentation. The pigment content by weight (mass) of Part A shall be determined by low temperature ashing according to ASTM D 3723. The pigment content shall not vary more than \pm two percent from the pigment content of the original qualified paint.

White pigment shall be Titanium Dioxide meeting ASTM D 476 Type II, Rutile.

Yellow pigment shall be Organic Yellow containing no heavy metals.

- (b) Environmental. Upon heating to application temperature, the material shall not exude fumes which are toxic or injurious persons or property when handled according to manufacturer specifications. The modified urethane pavement marking material compositions shall not contain free isocyanate functionality.

- (c) Daylight Reflectance. The daylight directional reflectance of the cured modified urethane material (without reflective media) shall be a minimum of 80 percent (white) and 50 percent (yellow) relative to magnesium oxide when tested using a color spectrophotometer with a 45 degree circumferential / zero degrees geometry, illuminant C, and two degrees observer angle. The color instrument shall measure the visible spectrum from 380 to 720 nm with a wavelength measurement interval and spectral bandpass of 10 nm. In addition, the color of the yellow modified urethane shall visually match Color Number 33538 of Federal Standard 595a with chromaticity limits as follows:

x	0.490	0.475	0.485	0.539
y	0.470	0.438	0.425	0.456

- (d) Weathering Resistance. The modified urethane, when mixed in the proper ratio and applied at 14 to 16 mils (0.35 to 0.41 mm) wet film thickness to an aluminum alloy panel (Federal Test Std. No. 141, Method 2013) and allowed to cure for 72 hours at room temperature, shall be subjected to accelerated weathering for 75 hours. The accelerated weathering shall be completed by using the light and water exposure apparatus (fluorescent UV – condensation type) and tested according to ASTM G 53.

The cycle shall consist of four hours UV exposure at 122 °F (50 °C) and four hours of condensation at 104 °F (40 °C). UVB 313 bulbs shall be used. At the end of the exposure period, the material shall show no substantial change in color or gloss.

- (e) Drying Time. The modified urethane material, when mixed in the proper ratio and applied at 14 to 16 mils (0.35 to 0.41 mm) wet film thickness and with the proper saturation of glass beads, shall exhibit a no-tracking time of four minutes or less when tested according to ASTM D 711.
- (f) Adhesion. The catalyzed modified urethane pavement marking materials when applied to a 4 x 4 x 2 in. (100 x 100 x 50 mm) concrete block shall have a degree of adhesion which results in a 100 percent concrete failure in the performance of this test.

The concrete block shall be brushed on one side and have a minimum strength of 3,500 psi (24,100 kPa). A 2 in. (50 mm) square film of the mixed modified urethane shall be applied to the brushed surface and allowed to cure for 72 hours at room temperature. A 2 in. (50 mm) cube shall be affixed to the surface of the modified urethane by means of an epoxy glue. After the glue has cured for 24 hours, the modified urethane specimen shall be placed on a dynamic testing machine in such a fashion so that the specimen block is in a fixed position and the 2 in. (50 mm) cube (glued to the modified urethane surface) is attached to the dynamometer head. Direct upward pressure shall be slowly applied until the modified urethane system fails. The location of the break and the amount of concrete failure shall be recorded.

- (g) Hardness. The modified urethane marking materials, when tested according to ASTM D 2240, shall have a Shore D Hardness greater than 75. Films shall be cast on a rigid substrate at 14 to 16 mils (0.35 to 0.41 mm) in thickness and allowed to cure at room temperature for 72 hours before testing.
- (h) Abrasion. The abrasion resistance shall be evaluated according to ASTM D 4060 using a Taber Abrader with a 1,000 gram load and CS 17 wheels. The duration of test shall be 1,000 cycles. The loss shall be calculated by difference and be less than 80. The tests shall be run on cured samples of modified urethane material which have been applied at a film thickness of 14 to 16 mils (0.35 to 0.41) to code S-16 stainless steel plates. The films shall be allowed to cure at room temperature for at least 72 hours and not more than 96 hours before testing.
- (i) Tensile. When tested according to ASTM D 638, the modified urethane pavement marking materials shall have an average tensile strength of not less than 6000 psi (41,300 kPa). The Type IV specimens shall be pulled at a rate of 1/4 in. (6.3 mm) per minute by a suitable dynamic testing machine. The samples shall be allowed to cure at 75 °F ± 2 °F (24 °C ± 1 °C) for a minimum of 24 hours and a maximum of 72 hours prior to performing the indicated tests.
- (j) Compressive Strength. When tested according to ASTM D 695, the catalyzed modified urethane pavement marking materials shall have a compressive strength of not less than 12,000 psi (83,000 kPa). The cast sample shall be conditioned at 75 °F ± 2 °F (24 °C ± 1 °C) for a minimum of 72 hours before performing the indicated tests. The rate of compression of these samples shall be no more than 1/4 in. (6.3 mm) per minute.

- (k) Glass Beads. The glass beads shall meet the requirements of Article 1095.04(m) and Article 1095.07 for first drop and second drop glass beads.
- (l) Packaging. The material shall be shipped to the jobsite in substantial containers and shall be plainly marked with the manufacturer's name and address, the name and color of the material, date of manufacture and batch number.
- (m) Verification. Prior to approval and use of the modified urethane pavement marking materials, the manufacturer shall submit a notarized certification of an independent laboratory, together with the results of all tests, stating these materials meet the requirements as set forth herein. The certification test report shall state the lot tested, manufacturer's name, brand name of modified urethane and date of manufacture. The certification shall be accompanied by 1 pt (1/2 L) samples each of Part A and Part B. Samples shall be sent in the appropriate volumes for complete mixing of Part A and Part B.
- After approval by the Department, certification by the modified urethane manufacturer shall be submitted for each batch used. New independent laboratory certified test results and samples for testing by the Department shall be submitted any time the manufacturing process or paint formulation is changed.
- (n) Acceptance samples. Acceptance samples shall consist of 1 pt (1/2 L) samples of Part A and Part B, of each lot of paint. Samples shall be sent in the appropriate volumes for complete mixing of Part A and Part B. The samples shall be submitted to the Department for testing, together with a manufacturer's certification. The certification shall state the formulation for the lot represented is essentially identical to that used for qualification testing. All, acceptance samples will be taken by a representative of the Illinois Department of Transportation. The modified urethane pavement marking materials shall not be used until tests are completed and they have met the requirements as set forth herein.
- (o) Material Retainage. The manufacturer shall retain the test sample for a minimum of 18 months."

Add the following to Section 1105 of the Standard Specifications:

"1105.04 Modified Urethane. The modified urethane pavement marking compounds shall be applied through equipment specifically designed to precisely meter the two components in the ratio of 2:1 and approved by the manufacturer of the material. The equipment shall produce the required amount of heat at the mixing head and gun tip and maintain those temperatures within the tolerances specified. The equipment shall also have as an integral part of the gun carriage, a high pressure air spray capable of cleaning the pavement immediately prior to the marking application.

The equipment shall be capable of spraying both yellow and white modified urethane, according to the manufacturer's recommended proportions and be mounted on a truck of sufficient size and stability with an adequate power source to produce lines of uniform dimensions and prevent application failure. The truck shall have at least two urethane tanks each of 110 gal (415 L) minimum capacity and shall be equipped with hydraulic systems. It shall be capable of placing stripes on the left and right sides and placing two lines on a three-line system simultaneously with either line in a solid or intermittent pattern, in yellow or white, and applying glass beads by the double drop pressurized bead system. The system shall apply both the first drop glass beads and the second drop glass beads at a rate of 1.2 kg/L (10 lb/gal). The equipment shall be equipped with pressure gauges for each proportioning pump. All guns shall be in full view of operators at all times. The equipment shall have a metering device to register the accumulated installed quantities for each gun, each day. Each vehicle shall include at least one operator who shall be a technical expert in equipment operations and urethane application techniques. Certification of equipment shall be provided at the preconstruction conference."

PAVEMENT MARKING REMOVAL (BDE)

Effective: April 1, 2009

Add the following to the end of the first paragraph of Article 783.03(a) of the Standard Specifications:

"The use of grinders will not be allowed on new surface courses."

PAYMENTS TO SUBCONTRACTORS (BDE)

Effective: June 1, 2000

Revised: January 1, 2006

Federal regulations found at 49 CFR §26.29 mandate the Department to establish a contract clause to require Contractors to pay subcontractors for satisfactory performance of their subcontracts and to set the time for such payments.

State law also addresses the timing of payments to be made to subcontractors and material suppliers. Section 7 of the Prompt Payment Act, 30 ILCS 540/7, requires that when a Contractor receives any payment from the Department, the Contractor shall make corresponding, proportional payments to each subcontractor and material supplier performing work or supplying material within 15 calendar days after receipt of the Department payment. Section 7 of the Act further provides that interest in the amount of two percent per month, in addition to the payment due, shall be paid to any subcontractor or material supplier by the Contractor if the payment required by the Act is withheld or delayed without reasonable cause. The Act also provides that the time for payment required and the calculation of any interest due applies to transactions between subcontractors and lower-tier subcontractors and material suppliers throughout the contracting chain.

This Special Provision establishes the required federal contract clause, and adopts the 15 calendar day requirement of the State Prompt Payment Act for purposes of compliance with the federal regulation regarding payments to subcontractors. This contract is subject to the following payment obligations.

When progress payments are made to the Contractor according to Article 109.07 of the Standard Specifications, the Contractor shall make a corresponding payment to each subcontractor and material supplier in proportion to the work satisfactorily completed by each subcontractor and for the material supplied to perform any work of the contract. The proportionate amount of partial payment due to each subcontractor and material supplier throughout the contracting chain shall be determined by the quantities measured or otherwise determined as eligible for payment by the Department and included in the progress payment to the Contractor. Subcontractors and material suppliers shall be paid by the Contractor within 15 calendar days after the receipt of payment from the Department. The Contractor shall not hold retainage from the subcontractors. These obligations shall also apply to any payments made by subcontractors and material suppliers to their subcontractors and material suppliers; and to all payments made to lower tier subcontractors and material suppliers throughout the contracting chain. Any payment or portion of a payment subject to this provision may only be withheld from the subcontractor or material supplier to whom it is due for reasonable cause.

This Special Provision does not create any rights in favor of any subcontractor or material supplier against the State or authorize any cause of action against the State on account of any payment, nonpayment, delayed payment, or interest claimed by application of the State Prompt Payment Act. The Department will not approve any delay or postponement of the 15 day requirement except for reasonable cause shown after notice and hearing pursuant to Section 7(b) of the State Prompt Payment Act. State law creates other and additional remedies available to any subcontractor or material supplier, regardless of tier, who has not been paid for work properly performed or material furnished. These remedies are a lien against public funds set forth in Section 23(c) of the Mechanics Lien Act, 770 ILCS 60/23(c), and a recovery on the Contractor's payment bond according to the Public Construction Bond Act, 30 ILCS 550.

REMOVAL AND DISPOSAL OF REGULATED SUBSTANCES (BDE)

Effective: January 1, 2012

Revised: November 2, 2012

Revise Article 669.01 of the Standard Specifications to read:

“669.01 Description. This work shall consist of the transportation and proper disposal of contaminated soil and water. This work shall also consist of the removal, transportation, and proper disposal of underground storage tanks (UST), their content and associated underground piping to the point where the piping is above the ground, including determining the content types and estimated quantities.”

Revise Article 669.08 of the Standard Specifications to read:

“669.08 Contaminated Soil and/or Groundwater Monitoring. The Contractor shall hire a qualified environmental firm to monitor the area containing the regulated substances. The affected area shall be monitored with a photoionization detector (PID) utilizing a lamp of 10.6eV or greater or a flame ionization detector (FID). Any field screen reading on the PID or FID in excess of background levels indicates the potential presence of contaminated material requiring handling as a non-special waste, special waste, or hazardous waste. No excavated soils can be taken to a clean construction and demolition debris (CCDD) facility or an uncontaminated soil fill operation with detectable PID or FID meter readings that are above background. The PID or FID meter shall be calibrated on-site and background level readings taken and recorded daily. All testing shall be done by a qualified engineer/technician. Such testing and monitoring shall be included in the work. The Contractor shall identify the exact limits of removal of non-special waste, special waste, or hazardous waste. All limits shall be approved by the Engineer prior to excavation. The Contractor shall take all necessary precautions.

Based upon the land use history of the subject property and/or PID or FID readings indicating contamination, a soil or groundwater sample shall be taken from the same location and submitted to an approved laboratory. Soil or groundwater samples shall be analyzed for the contaminants of concern, including pH, based on the property's land use history or the parameters listed in the maximum allowable concentration (MAC) for chemical constituents in uncontaminated soil established pursuant to Subpart F of 35 Illinois Administrative Code 1100.605. The analytical results shall serve to document the level of soil contamination. Soil and groundwater samples may be required at the discretion of the Engineer to verify the level of soil and groundwater contamination.

Samples shall be grab samples (not combined with other locations). The samples shall be taken with decontaminated or disposable instruments. The samples shall be placed in sealed containers and transported in an insulated container to the laboratory. The container shall maintain a temperature of 39 °F (4 °C). All samples shall be clearly labeled. The labels shall indicate the sample number, date sampled, location and elevation, and any other observations.

The laboratory shall use analytical methods which are able to meet the lowest appropriate practical quantitation limits (PQL) or estimated quantitation limit (EQL) specified in "Test Methods for Evaluating Solid Wastes, Physical/Chemical Methods", EPA Publication No. SW-846 and "Methods for the Determination of Organic Compounds in Drinking Water", EPA, EMSL, EPA-600/4-88/039. For parameters where the specified cleanup objective is below the acceptable detection limit (ADL), the ADL shall serve as the cleanup objective. For other parameters the ADL shall be equal to or below the specified cleanup objective.”

Replace the first two paragraphs of Article 669.09 of the Standard Specifications with the following:

“669.09 Contaminated Soil and/or Groundwater Management and Disposal. The management and disposal of contaminated soil and/or groundwater shall be according to the following:

- (a) Soil Analytical Results Exceed Most Stringent MAC. When the soil analytical results indicate that detected levels exceed the most stringent maximum allowable concentration (MAC) for chemical constituents in uncontaminated soil established pursuant to Subpart F of 35 Illinois Administrative Code 1100.605, the soil shall be managed as follows:
- (1) When analytical results indicate inorganic chemical constituents exceed the most stringent MAC but they are still considered within area background levels by the Engineer, the excavated soil can be utilized within the construction limits as fill, when suitable. Such soil excavated for storm sewers can be placed back into the excavated trench as backfill, when suitable, unless trench backfill is specified. If the soils cannot be utilized within the construction limits, they shall be managed and disposed of off-site as a non-special waste, special waste, or hazardous waste as applicable.
 - (2) When analytical results indicate chemical constituents exceed the most stringent MAC but do not exceed the MAC for a Metropolitan Statistical Area (MSA) County, the excavated soil can be utilized within the construction limits as fill, when suitable, or managed and disposed of off-site as "uncontaminated soil" at a CCDD facility or an uncontaminated soil fill operation within an MSA County provided the pH of the soil is within the range of 6.25 - 9.0, inclusive.
 - (3) When analytical results indicate chemical constituents exceed the most stringent MAC but do not exceed the MAC for an MSA County excluding Chicago, or the MAC within the Chicago corporate limits, the excavated soil can be utilized within the construction limits as fill, when suitable, or managed and disposed of off-site as "uncontaminated soil" at a CCDD facility or an uncontaminated soil fill operation within an MSA County excluding Chicago or within the Chicago corporate limits provided the pH of the soil is within the range of 6.25 - 9.0, inclusive.
 - (4) When analytical results indicate chemical constituents exceed the most stringent MAC but do not exceed the MAC for an MSA County excluding Chicago, the excavated soil can be utilized within the construction limits as fill, when suitable, or managed and disposed of off-site as "uncontaminated soil" at a CCDD facility or an uncontaminated soil fill operation within an MSA County excluding Chicago provided the pH of the soil is within the range of 6.25 - 9.0, inclusive.
 - (5) When the Engineer determines soil cannot be managed according to Articles 669.09(a)(1) through (a)(4) above, the soil shall be managed and disposed of off-site as a non-special waste, special waste, or hazardous waste as applicable.
- (b) Soil Analytical Results Do Not Exceed Most Stringent MAC. When the soil analytical results indicate that detected levels do not exceed the most stringent MAC but the pH of the soil is less than 6.25 or greater than 9.0, the excavated soil can be utilized within the construction limits or managed and disposed of off-site as "uncontaminated soil" according to Article 202.03. However the excavated soil cannot be taken to a CCDD facility or an uncontaminated soil fill operation.

- (c) Groundwater. When groundwater analytical results indicate the detected levels are above Appendix B, Table E of 35 Illinois Administrative Code 742, the most stringent Tier 1 Groundwater Remediation Objectives for Groundwater Component of the Groundwater Ingestion Route for Class 1 groundwater, the groundwater shall be managed off-site as a special waste.

All groundwater encountered within lateral trenches may be managed within the trench and allowed to infiltrate back into the ground. If the groundwater cannot be managed within the trench it must be removed as a special or hazardous waste. The Contractor is prohibited from managing groundwater within the trench by discharging it through any existing or new storm sewer. The Contractor shall install backfill plugs within the area of groundwater contamination.

One backfill plug shall be placed down gradient to the area of groundwater contamination. Backfill plugs shall be installed at intervals not to exceed 50 ft (15 m). Backfill plugs are to be 4 ft (1.2 m) long, measured parallel to the trench, full trench width and depth. Backfill plugs shall not have any fine aggregate bedding or backfill, but shall be entirely cohesive soil or any class of concrete. The Contractor shall provide test data that the material has a permeability of less than 10^{-7} cm/sec according to ASTM D 5084, Method A or per another test method approved by the Engineer.”

Revise Article 669.14 of the Standard Specifications to read:

“669.14 Final Environmental Construction Report. At the end of the project, the Contractor will prepare and submit three copies of the Environmental Construction Report on the activities conducted during the life of the project, one copy shall be submitted to the Resident Engineer, one copy shall be submitted to the District's Environmental Studies Unit, and one copy shall be submitted with an electronic copy in Adode.pdf format to the Geologic and Waste Assessment Unit, Bureau of Design and Environment, IDOT, 2300 South Dirksen Parkway, Springfield, Illinois 62764. The technical report shall include all pertinent information regarding the project including, but not limited to:

- (a) Measures taken to identify, monitor, handle, and dispose of soil or groundwater containing regulated substances, to prevent further migration of regulated substances, and to protect workers,
- (b) Cost of identifying, monitoring, handling, and disposing of soil or groundwater containing regulated substances, the cost of preventing further migration of regulated substances, and the cost for worker protection from the regulated substances. All cost should be in the format of the contract pay items listed in the contract plans (identified by the preliminary environmental site investigation (PESA) site number),
- (c) Plan sheets showing the areas containing the regulated substances,
- (d) Field sampling and testing results used to identify the nature and extent of the regulated substances,

- (e) Waste manifests (identified by the preliminary environmental site investigation (PESA) site number) for special or hazardous waste disposal, and
- (f) Landfill tickets (identified by the preliminary environmental site investigation (PESA) site number) for non-special waste disposal.”

Revise the second paragraph of Article 669.16 of the Standard Specifications to read:

“The transportation and disposal of soil and other materials from an excavation determined to be contaminated will be paid for at the contract unit price per cubic yard (cubic meter) for NON-SPECIAL WASTE DISPOSAL, SPECIAL WASTE DISPOSAL, or HAZARDOUS WASTE DISPOSAL.”

REMOVAL AND DISPOSAL OF SURPLUS MATERIALS (BDE)

Effective: November 2, 2012

Revise the first four paragraphs of Article 202.03 of the Standard Specifications to read:

“202.03 Removal and Disposal of Surplus, Unstable, Unsuitable, and Organic Materials. Suitable excavated materials shall not be wasted without permission of the Engineer. The Contractor shall dispose of all surplus, unstable, unsuitable, and organic materials, in such a manner that public or private property will not be damaged or endangered.

Suitable earth, stones and boulders naturally occurring within the right-of-way may be placed in fills or embankments in lifts and compacted according to Section 205. Broken concrete without protruding metal bars, bricks, rock, stone, reclaimed asphalt pavement with no expansive aggregate, or uncontaminated dirt and sand generated from construction or demolition activities may be used in embankment or in fill. If used in fills or embankments, these materials shall be placed and compacted to the satisfaction of the Engineer; shall be buried under a minimum of 2 ft (600 mm) of earth cover (except when the materials include only uncontaminated dirt); and shall not create an unsightly appearance or detract from the natural topographic features of an area. Broken concrete without protruding metal bars, bricks, rock, or stone may be used as riprap as approved by the Engineer. If the materials are used for fill in locations within the right-of-way but outside project construction limits, the Contractor must specify to the Engineer, in writing, how the landscape restoration of the fill areas will be accomplished. Placement of fill in such areas shall not commence until the Contractor's landscape restoration plan is approved by the Engineer.

Aside from the materials listed above, all other construction and demolition debris or waste shall be disposed of in a licensed landfill, recycled, reused, or otherwise disposed of as allowed by State or Federal laws and regulations. When the Contractor chooses to dispose of uncontaminated soil at a clean construction and demolition debris (CCDD) facility or at an uncontaminated soil fill operation, it shall be the Contractor's responsibility to have the pH of the material tested to ensure the value is between 6.25 and 9.0, inclusive. A copy of the pH test results shall be provided to the Engineer.

A permit shall be obtained from IEPA and made available to the Engineer prior to open burning of organic materials (i.e., plant refuse resulting from pruning or removal of trees or shrubs) or other construction or demolition debris. Organic materials originating within the right-of-way limits may be chipped or shredded and placed as mulch around landscape plantings within the right-of-way when approved by the Engineer. Chipped or shredded material to be placed as mulch shall not exceed a depth of 6 in. (150 mm).”

SUBCONTRACTOR MOBILIZATION PAYMENTS (BDE)

Effective: April 2, 2005

Revised: April 1, 2011

To account for the preparatory work and operations necessary for the movement of subcontractor personnel, equipment, supplies, and incidentals to the project site and for all other work or operations that must be performed or costs incurred when beginning work approved for subcontracting according to Article 108.01 of the Standard Specifications, the Contractor shall make a mobilization payment to each subcontractor.

This mobilization payment shall be made at least 14 days prior to the subcontractor starting work. The amount paid shall be equal to 3 percent of the amount of the subcontract reported on form BC 260A submitted for the approval of the subcontractor’s work.

The mobilization payment to the subcontractor is an advance payment of the reported amount of the subcontract and is not a payment in addition to the amount of the subcontract; therefore, the amount of the advance payment will be deducted from future progress payments.

This provision shall be incorporated directly or by reference into each subcontract approved by the Department.

TRACKING THE USE OF PESTICIDES (BDE)

Effective: August 1, 2012

Add the following paragraph after the first paragraph of Article 107.23 of the Standard Specifications:

“Within 48 hours of the application of pesticides, including but not limited to herbicides, insecticides, algacides, and fungicides, the Contractor shall complete and return to the Engineer, Operations form “OPER 2720”.”

TRAFFIC CONTROL DEFICIENCY DEDUCTION (BDE)

Effective: August 1, 2011

Revise the third sentence of the third paragraph of Article 105.03(b) of the Standard Specifications to read:

“The daily monetary deduction will be \$2,500.”

UTILITY COORDINATION AND CONFLICTS (BDE)

Effective: April 1, 2011

Revised: January 1, 2012

Revise Article 105.07 of the Standard Specifications to read:

“105.07 Cooperation with Utilities. The Department reserves the right at any time to allow work by utilities on or near the work covered by the contract. The Contractor shall conduct his/her work so as not to interfere with or hinder the progress or completion of the work being performed by utilities. The Contractor shall also arrange the work and shall place and dispose of the materials being used so as not to interfere with the operations of utility work in the area.

The Contractor shall cooperate with the owners of utilities in their removal and rearrangement operations so work may progress in a reasonable manner, duplication or rearrangement of work may be reduced to a minimum, and services rendered by those parties will not be unnecessarily interrupted.

The Contractor shall coordinate with any planned utility adjustment or new installation and the Contractor shall take all precautions to prevent disturbance or damage to utility facilities. Any failure on the part of the utility owner, or their representative, to proceed with any planned utility adjustment or new installation shall be reported promptly by the Contractor to the Engineer.”

Revise the first sentence of the last paragraph of Article 107.19 of the Standard Specifications to read:

“When the Contractor encounters unexpected regulated substances due to the presence of utilities in unanticipated locations, the provisions of Article 107.40 shall apply; otherwise, if the Engineer does not direct a resumption of operations, the provisions of Article 108.07 shall apply.”

Revise Article 107.31 of the Standard Specification to read:

“107.31 Reserved.”

Add the following four Articles to Section 107 of the Standard Specifications:

“107.37 Locations of Utilities within the Project Limits. All known utilities existing within the limits of construction are either indicated on the plans or visible above ground. For the purpose of this Article, the limits of proposed construction are defined as follows:

(a) Limits of Proposed Construction for Utilities Paralleling the Roadway.

- (1) The horizontal limits shall be a vertical plane, outside of, parallel to, and 2 ft (600 mm) distant at right angles from the plan or revised slope limits.

- In cases where the limits of excavation for structures are not shown on the plans, the horizontal limits shall be a vertical plane 4 ft (1.2 m) outside the edges of structure footings or the structure where no footings are required.
- (2) The upper vertical limits shall be the regulations governing the roadbed clearance for the specific utility involved.
 - (3) The lower vertical limits shall be either the top of the utility at the depth below the proposed grade as prescribed by the governing agency or the limits of excavation, whichever is less.
- (b) Limits of Proposed Construction for Utilities Crossing the Roadway in a Generally Transverse Direction.
- (1) Utilities crossing excavations for structures that are normally made by trenching such as sewers, underdrains, etc. and all minor structures such as manholes, inlets, foundations for signs, foundations for traffic signals, etc., the limits shall be the space to be occupied by the proposed permanent construction, unless otherwise required by the regulations governing the specific utility involved.
 - (2) For utilities crossing the proposed site of major structures such as bridges, sign trusses, etc., the limits shall be as defined above for utilities extending in the same general direction as the roadway.

It is understood and agreed that the Contractor has considered in the bid all of the permanent and temporary utilities in their present and/or adjusted positions as indicated in the contract. It is further understood the actual location of the utilities may be located anywhere within the tolerances provided in 220 ILCS 50/2.8 or Administrative Code Title 92 Part 530.40(c), and the proximity of some utilities to construction may require extraordinary measures by the Contractor to protect those utilities.

No additional compensation will be allowed for any delays, inconveniences, or damages sustained by the Contractor due to the presence of or any claimed interference from known utility facilities or any adjustment of them, except as specifically provided in the contract.

107.38 Adjustments of Utilities within the Project Limits. The adjustment of utilities consists of the relocation, removal, replacement, rearrangements, reconstruction, improvement, disconnection, connection, shifting, new installation, or altering of an existing utility facility in any manner.

Utilities which are to be adjusted shall be adjusted by the utility owner or the owner's representative or by the Contractor as a contract item. Generally, arrangements for adjusting known utilities will be made by the Department prior to project construction; however, utilities will not necessarily be adjusted in advance of project construction and, in some cases, utilities will not be removed from the proposed construction limits as described in Article 107.37. When utility adjustments must be performed in conjunction with construction, the utility adjustment work will be indicated in the contract.

The Contractor may make arrangements for adjustment of utilities indicated in the contract, but not scheduled by the Department for adjustment, provided the Contractor furnishes the Department with a signed agreement with the utility owner covering the adjustments to be made. The cost of any such adjustments shall be the responsibility of the Contractor.

107.39 Contractor’s Responsibility for Locating and Protecting Utility Property and Services. At points where the Contractor’s operations are adjacent to properties or facilities of utility companies, or are adjacent to other property, damage to which might result in considerable expense, loss, or inconvenience, work shall not be commenced until all arrangements necessary for the protection thereof have been made.

Within the State of Illinois, a State-Wide One Call Notice System has been established for notifying utilities. Outside the city limits of the City of Chicago, the system is known as the Joint Utility Locating Information for Excavators (JULIE) System. Within the city limits of the City of Chicago the system is known as DIGGER. All utility companies and municipalities which have buried utility facilities in the State of Illinois are a part of this system.

The Contractor shall call JULIE (800-892-0123) or DIGGER (312-744-7000), a minimum of 48 hours in advance of work being done in the area, and they will notify all member utility companies involved their respective utility should be located.

For utilities which are not members of JULIE or DIGGER, the Contractor shall contact the owners directly. The plan general notes will indicate which utilities are not members of JULIE or DIGGER.

The following table indicates the color of markings required of the State-Wide One Call Notification System.

Utility Service	Color
Electric Power, Distribution and Transmission	Safety Red
Municipal Electric Systems	Safety Red
Gas Distribution and Transmission	High Visibility Safety Yellow
Oil Distribution and Transmission	High Visibility Safety Yellow
Telephone and Telegraph System	Safety Alert Orange
Community Antenna Television Systems	Safety Alert Orange
Water Systems	Safety Precaution Blue
Sewer Systems	Safety Green
Non-Potable Water and Slurry Lines	Safety Purple
Temporary Survey	Safety Pink
Proposed Excavation	Safety White (Black when snow is on the ground)

The State-Wide One Call Notification System will provide for horizontal locations of utilities. When it is determined that the vertical location of the utility is necessary to facilitate construction, the Engineer may make the request for location from the utility after receipt of notice from the Contractor. If the utility owner does not field locate their facilities to the satisfaction of the Engineer, the Engineer will authorize the Contractor in writing to proceed to locate the facilities in the most economical and reasonable manner, subject to the approval of the Engineer, and be paid according to Article 109.04.

The Contractor shall be responsible for maintaining the excavations or markers provided by the utility owners.

The Contractor shall take all necessary precautions for the protection of the utility facilities. The Contractor shall be responsible for any damage or destruction of utility facilities resulting from neglect, misconduct, or omission in the Contractor's manner or method of execution or nonexecution of the work, or caused by defective work or the use of unsatisfactory materials. Whenever any damage or destruction of a utility facility occurs as a result of work performed by the Contractor, the utility company will be immediately notified. The utility company will make arrangements to restore such facility to a condition equal to that existing before any such damage or destruction was done.

In the event of interruption of utility services as a result of accidental breakage or as a result of being exposed or unsupported, the Contractor shall promptly notify the proper authority and shall cooperate with the said authority in the restoration of service. If water service is interrupted, repair work shall be continuous until the service is restored. No work shall be undertaken around fire hydrants until provisions for continued service have been approved by the local fire authority.

107.40 Conflicts with Utilities. Except as provided hereinafter, the discovery of a utility in an unanticipated location will be evaluated according to Article 104.03. It is understood and agreed that the Contractor has considered in the bid all facilities not meeting the definition of a utility in an unanticipated location and no additional compensation will be allowed for any delays, inconveniences, or damages sustained by the Contractor due to the presence of or any claimed interference from such facilities.

When the Contractor discovers a utility in an unanticipated location, the Contractor shall not interfere with said utility, shall take proper precautions to prevent damage or interruption of the utility, and shall promptly notify the Engineer of the nature and location of said utility.

(a) Definition. A utility in an unanticipated location is defined as an active or inactive utility, which is either:

- (1) Located underground and (a) not shown in any way in any location on the contract documents; (b) not identified in writing by the Department to the Contractor prior to the letting; or (c) not located relative to the location shown in the contract within the tolerances provided in 220 ILCS 50/2.8 or Administrative Code Title 92 Part 530.40(c); or

(2) Located above ground or underground and not relocated as provided in the contract.

Service connections shall not be considered to be utilities in unanticipated locations.

(b) Compensation. Compensation will not be allowed for delays, inconveniences, or damages sustained by the Contractor from conflicts with facilities not meeting the above definition; or if a conflict with a utility in an unanticipated location does not cause a shutdown of the work applicable to the utility or a documentable reduction in the rate of progress exceeding the limits set herein. The provisions of Article 104.03 notwithstanding, compensation for delays caused by a utility in an unanticipated location will be paid according to the provisions of this Article governing minor and major delays or reduced rate of production which are defined as follows:

(1) Minor Delay. A minor delay occurs when the Contractor's operation is completely stopped by a utility in an unanticipated location for more than two hours, but not to exceed three weeks.

(2) Major Delay. A major delay occurs when the Contractor's operation is completely stopped by a utility in an unanticipated location for more than three weeks.

(3) Reduced Rate of Production Delay. A reduced rate of production delay occurs when the contractor's rate of production decreases by more than 25 percent and lasts longer than seven days.

(c) Payment. Payment for Minor, Major and Reduced Rate of Production Delays will be made as follows.

(1) Minor Delay. Labor idled which cannot be used on other work will be paid for according to Article 109.04(b)(1) and (2) for the time between start of the delay and the minimum remaining hours in the work shift required by the prevailing practice in the area.

Equipment idled which cannot be used on other work, and which is authorized to standby on the project site by the Engineer, will be paid for according to Article 109.04(b)(4).

(2) Major Delay. Labor will be the same as for a minor delay.

Equipment will be the same as for a minor delay, except Contractor-owned equipment will be limited to three weeks plus the cost of move-out to either the Contractor's yard or another job, whichever is less. Rental equipment may be paid for longer than three weeks provided the Contractor presents adequate support to the Department (including lease agreement) to show retaining equipment on the job is the most economical course to follow and in the public interest.

- (3) Reduced Rate of Production Delay. The Contractor will be compensated for the reduced productivity for labor and equipment time in excess of the 25 percent threshold for that portion of the delay in excess of seven days. Determination of compensation will be in accordance with Article 104.02, except labor and material additives will not be permitted.

Whether covered by (1), (2) or (3) above, additional traffic control required as a result of the operation(s) delayed will be paid for according to Article 109.04 for the total length of the delay.

If the delay is clearly shown to have caused work, which would have otherwise been completed, to be done after material or labor costs have increased, such increases may be paid. Payment for materials will be limited to increased cost substantiated by documentation furnished by the Contractor. Payment for increased labor rates will include those items in Article 109.04(b)(1) and (2), except the 35 percent and ten percent additives will not be permitted. On a working day contract, a delay occurring between November 30 and May 1, when work has not started, will not be considered as eligible for payment of measured labor and material costs.

Project overhead (not including interest) will be allowed when all progress on the contract has been delayed, and will be calculated as 15 percent of the delay claim.

- (d) Other Obligations of Contractor. Upon payment of a claim under this provision, the Contractor shall assign subrogation rights to the Department for the Department's efforts of recovery from any other party for monies paid by the Department as a result of any claim under this Provision. The Contractor shall fully cooperate with the Department in its efforts to recover from another party any money paid to the Contractor for delay damages under this Provision."

WEEKLY DBE TRUCKING REPORTS (BDE)

Effective: June 2, 2012

The Contractor shall provide a weekly report of Disadvantaged Business Enterprise (DBE) trucks hired by the Contractor or subcontractors (i.e. not owned by the Contractor or subcontractors) that are used on the jobsite; or used for the delivery and/or removal of equipment/material to and from the jobsite. The jobsite shall also include offsite locations, such as plant sites or storage sites, when those locations are used solely for this contract.

The report shall be submitted on the form provided by the Department within ten business days following the reporting period. The reporting period shall be Monday through Sunday for each week reportable trucking activities occur. The report shall be submitted to the Engineer and a copy shall be provided to the district EEO Officer.

Any costs associated with providing weekly DBE trucking reports shall be considered as included in the contract unit prices bid for the various items of work involved and no additional compensation will be allowed.

STATE OF ILLINOIS
 COUNTY OF []
 SECTION []
 CONTRACT NO. 64J57

*61 41 = 62

STATE OF ILLINOIS
 DEPARTMENT OF TRANSPORTATION
 DIVISION OF HIGHWAYS

**PROPOSED
 HIGHWAY PLANS**

**ROUTE INTERSTATE INTERCHANGES
 AT VARIOUS LOCATIONS
 SECTION D2 SAFETY 2013-1
 PROJECT: HSIP-0005 (938)
 TYPE OF IMPROVEMENT
 VARIOUS COUNTIES**

C-92-081-13

- FOR INDEX OF SHEETS
- 1 COVER PAGE
 - 2 SUMMARY OF QUANTITIES
 - 3 GENERAL NOTES AND TRAFFIC CONTROL LOCATIONS
 - 4-5 BOONE CO LOCATIONS
 - 6-13 HENRY COUNTY LOCATIONS
 - 14-15 JO DAVIESS COUNTY LOCATIONS
 - 16-19 LEE COUNTY LOCATIONS
 - 20-23 OGLE COUNTY LOCATIONS
 - * 24-37 ROCK ISLAND COUNTY LOCATIONS
 - 38-41 STEPHENSON COUNTY LOCATIONS
 - 42-46 WINNEBAGO COUNTY LOCATIONS
 - 47-54 WINNEBAGO COUNTY LOCATIONS
 - 55-57 WWD SIGN CONFIGURATION TYPICALS
 - 58-60 TYPICAL PAVEMENT MARKING DIST. STD. 41.1
 - 61 TYPICAL MARKING FOR PAINTED ISLAND DIS ST 93.4


* added 26A.

- STANDARDS
- 701006-04 OFF-ROAD OPERATIONS, 2L2W, MORE THAN 15' AWAY
 - 701101-03 OFF-ROAD OPERATIONS, MULTILANE, 15' TO 24" FROM PAVEMENT EDGE
 - 701411-08 LANE CLOSURE, MULTILANE, AT ENTRANCE OR EXIT RAMP, FOR SPEEDS > 45 MPH
 - 701421-05 LANE CLOSURE, MULTILANE, DAY OPERATIONS ONLY, FOR SPEEDS > 45 MPH TO 55 MPH
 - 701456-02 PARTIAL EXIT RAMP CLOSURE, FREEWAY/EXPRESSWAY
 - 701601-08 URBAN LANE CLOSURE, MULTILANE, 1W OR 2W WITH NONTRAVERSABLE MEDIAN
 - 701701-08 URBAN LANE CLOSURE, MULTILANE INTERSECTION
 - 701901-02 TRAFFIC CONTROL DEVICE
 - 720001-01 SIGN PANEL MOUNTING DETAILS
 - 720006-03 SIGN PANEL ERECTION DETAILS
 - 780001-03 TYPICAL PAVEMENT MARKING
 - 000001-06 STANDARD SYMBOLS, ABBREVIATIONS AND PATTERNS

JULIE
 JOINT UTILITY LOCATION INFORMATION FOR EXCAVATION
 1-800-892-0173
 108 811

PROJECT ENGINEER SCOTT KULLERSTRAND 815-284-5468
 PROJECT MANAGER KRISTINE HILL 815-284-5476

CONTRACT NO. 64J57

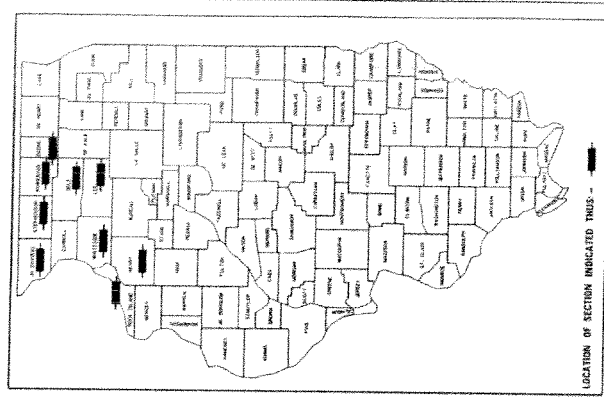

STATE OF ILLINOIS
 DEPARTMENT OF TRANSPORTATION
 DIVISION OF HIGHWAYS

SUBMITTED: *[Signature]*
 DEPUTY DIRECTOR OF HIGHWAY DESIGN ENGINEER

78 _____
 ENGINEER OF DESIGN AND ENVIRONMENT

20 _____
 DIRECTOR OF HIGHWAYS, CHIEF ENGINEER

PRINTED BY THE AUTHORITY
 OF THE STATE OF ILLINOIS

90% FED.
10% STATE
0021

PAY CODE	ITEM	BOONE	HENRY	JO DAVIES	LEE	OGLE	ROCK ISLAND	STEPHENSON	WHITESIDE	WINNEBAGO	TOTAL
67100100	MOBILIZATIONS	L SUM	0.03	0.16	0.03	0.07	0.32	0.07	0.09	0.16	1
70100310	TRAFFIC CONTROL AND PROTECTION, STANDARD 701421	L SUM	0	0	0	0.5	0.5	0	0	0	1
70100420	TRAFFIC CONTROL AND PROTECTION, STANDARD 701411	EACH	0	0	0	0	1	0	0	0	1
70102630	TRAFFIC CONTROL AND PROTECTION, STANDARD 701801	L SUM	0	0	0	0	0.5	0	0	0.5	1
70102635	TRAFFIC CONTROL AND PROTECTION, STANDARD 701701	L SUM	0.04	0.18	0	0.1	0.38	0	0.1	0.1	1
70100825	TRAFFIC CONTROL AND PROTECTION, STANDARD 701456	L SUM	0.03	0.16	0.03	0.07	0.32	0.07	0.09	0.16	1
20200200	ROCK EXCAVATION	CU YD	0	0	3	0	0	7.5	0	6	16.5
72000100	SIGN PANEL - TYPE 1	SQ FT	128	1047	155	451	1819	404	485	1054	5994
72000200	SIGN PANEL - TYPE 2	SQ FT	96	928	128	416	1344	256	384	736	4672
78009000	MODIFIED URETHANE PAVEMENT MARKING LETTERS AND SYMBOLS	SQ FT	570	1039	104	770	614	2637	297	1251	9289
78009008	MODIFIED URETHANE PAVEMENT - LINE 8"	FOOT	1023	3332	0	1372	2332	5416	823	2181	2870
78009012	MODIFIED URETHANE PAVEMENT - LINE 12"	FOOT	331	3375	0	750	4266	357	2805	874	12758
78009024	MODIFIED URETHANE PAVEMENT - LINE 24"	FOOT	56	530	64	214	216	1346	185	252	541
78300100	PAVEMENT MARKING REMOVAL	SQ FT	1758	8100	232	2117	3358	13224	5197	5670	41412
X4402020	CONCRETE SURFACE REMOVAL	SQ FT	14	50	2	23	14	59	11	14	47
X7240207	REMOVE EXISTING SIGN COMPLETE	EACH	2	7	1	3	3	14	3	7	43
X7300105	WOOD SIGN SUPPORT, SPECIAL	FOOT	360	2412	360	1080	1044	4374	900	1080	2340

*

*Specialty Items

FILE NO. 1	DESIGNED -	REVISED -	STATE OF ILLINOIS	WWWD SIGNS	SECTION	COUNTY	TOTAL SHEETS
PROJECT NO. 14-07-001	DRAWN -	REVISED -	DEPARTMENT OF TRANSPORTATION	SUMMARY OF QUANTITIES	SECTION	COUNTY	TOTAL SHEETS
DATE: 1/15/03	CHECKED -	REVISED -			SECTION	COUNTY	TOTAL SHEETS
DATE: 1/15/03	CHECKED -	REVISED -			SECTION	COUNTY	TOTAL SHEETS
DATE: 1/15/03	CHECKED -	REVISED -			SECTION	COUNTY	TOTAL SHEETS

TRAFFIC CONTROL STANDARDS LOCATIONS

US 20/Appleton Road	701006	701101	701411	701421	701456	701801	701701	701901
I-80 and IL 78/Canal St					X			X
I-80 and County Road 5 (Akinson Rd)					X			X
I-80 and IL 82/S Oakwood Ave					X			X
I-80 and Cleveland Road					X			X
I-80 and US 6					X			X
I-74 and IL 81/South Street					X			X
I-74 and IL 17/Highway Ave					X			X
I-39 and US 30					X			X
I-39 and County Highway 10 (Paw Paw Exit) Perry Rd					X			X
I-39 and County Highway 02 (Steward Rd)					X			X
US 20/Menominee Rd					X			X
I-39 and IL 72/E Chicago Ave					X			X
I-39 and IL 64					X			X
I-39 and IL 38/Lincoln Highway				X*				X
US 67/Centennial Bridge and Centennial Expressway/1st Ave					X			X
I-80 and IL 84/2nd Ave					X			X
I-260 and 1st Ave E (Airport Rd)					X			X
IL 92/Centennial Expressway and 18th Ave					X			X
IL 92/Centennial Expressway and Sunset Lane					X			X
IL 92/Centennial Expressway and 2nd St					X			X
I-88/Ronald Reagan Memorial Highway and IL 92/Old Route 2					X			X
I-88/Ronald Reagan Memorial Highway and IL 92/Route 2 N/38th Ave N					X			X
I-88/Ronald Reagan Memorial Highway and County Road 203/Moline Road					X			X
I-74 and Avenue of the Cities					X			X
I-74/7th Avenue					X			X
I-74/River Drive					X			X
IL 51/Milan Parkway					X			X
IL 51/IL 84					X			X
US 29/IL 26					X			X
US 29/IL 75					X			X
US 20/Springfield Rd					X			X
I-88/Ronald Reagan Memorial Tollway and US 30/E Rock Falls Road					X			X
I-88/Ronald Reagan Memorial Tollway and IL 40/Hoover Road					X			X
I-88/Ronald Reagan Memorial Tollway and IL 78/Crosby Road					X			X
I-88/Ronald Reagan Memorial Tollway and County Highway 13/Albany Rd					X			X
I-39/US 51 and I-90/L 75/Manchester Road					X			X
I-39/US 51 and County Highway 09/East Rockton Road					X			X
I-39 and Baxter Road					X			X
US 20 and S Meridian Road					X			X
US 20 and Montague Road					X			X
US 20 and S Alpine Road					X			X
IL 251/Rockton					X			X

GENERAL NOTES:

1. THE CONTRACTOR SHALL BE RESPONSIBLE FOR LOCATING ALL TRAFFIC SIGNAL AND LIGHTING UTILITIES. THE CONTRACTOR MAY CONTACT SCOTT KULLERSTAND 815.284.5468. WITH THE DISTRICT 2 DOT FOR A HARD COPY OF THE ELECTRICAL PLANS.
2. THE CONTRACTOR SHALL BE RESPONSIBLE FOR PROTECTING UTILITY PROPERTY DURING CONSTRUCTION OPERATIONS AS OUTLINED IN ARTICLE 107.310 OF THE STANDARD SPECIFICATIONS. A MINIMUM OF 48 HOURS ADVANCE NOTICE IS REQUIRED FOR NON -EMERGENCY LOCATE WORK. THE JULIE NUMBER IS 800-892-0123.
3. THE CONTRACTOR SHALL CONTACT THE DISTRICT CONSTRUCTION ENGINEER DOUG HAPP 815.284.5336 TO COORDINATE ANY CONFLICT WITH ON GOING CONSTRUCTION PROJECTS.
4. ROCK EXCAVATION QUANTITIES ARE ESTIMATED AND INCLUDED WHERE EXPERIENCE HAS SHOWN SHALLOW ROCK WILL BE ENCOUNTERED. ACTUAL LOCATIONS AND QUANTITIES OF ROCK EXCAVATION REQUIRED SHALL BE DETERMINED AND CONFIRMED AT EACH LOCATION BY THE CONTRACTOR AT NO EXTRA COST TO THE DEPARTMENT.
5. ANY SPARE SIGNS, HARDWARE AND WOOD POST ON COMPLETION OF THE PROJECT SHALL REMAIN THE PROPERTY OF THE DEPARTMENT OF TRANSPORTATION.

FILE NAME: P:\P20\DISTRICT 04\2015\CONTRACT 84-270\CONTRACT 84-270.dwg	USER NAME: J. KUBI	DESIGNED: -	REVISED: -
PLOT SCALE: 3/8" = 1' - 0"	PLOT DATE: 11/11/2015 10:30:23	DRAWN: -	REVISED: -
		CHECKED: -	REVISED: -
		DATE: -	REVISED: -

STATE OF ILLINOIS		WWD SIGNS	
DEPARTMENT OF TRANSPORTATION		SHEET 07 OF 07	
SCALE:	SHEETS:	STA.:	TO STA.:

SECTION	DATE	BY	REVISION

COUNTY	SECTION	SHEET NO.	TOTAL SHEETS
WAR	1	1	1
CONTRACT NO. 84-270			

OF SAFETY 2015-1

PAY CODE	BOONE COUNTY - ONE LOCATION	QTY
72000100	SIGN PANEL - TYPE 1	SQ FT 128.4
72000200	SIGN PANEL - TYPE 2	SQ FT 96
78009000	MODIFIED URETHANE PAVEMENT MARKING LETTERS AND SYMBOLS	SQ FT 569.8
78009008	MODIFIED URETHANE PAVEMENT - LINE 8"	FOOT 1023
78009012	MODIFIED URETHANE PAVEMENT - LINE 12"	FOOT 331
78009024	MODIFIED URETHANE PAVEMENT - LINE 24"	FOOT 86
78300100	PAVEMENT MARKING REMOVAL	SQ FT 1758.2
X4402020	CONCRETE SURFACE REMOVAL	SQ FT 13.5
X7240207	REMOVE EXISTING SIGN COMPLETE	EACH 2
X7300105	WOOD SIGN SUPPORT, SPECIAL	FOOT 360

FILE NAME: P:\P\PROJECTS\11317\CONTRACT\11317.dwg	USER NAME: JH11	DESIGNED: -	REVISED: -	SCALE: 1"=20'-0"	SECTION: -	COUNTY: -	TOTAL SHEETS: 4
DATE: 11/17/2011	DATE: -	DRAWN: -	REVISED: -	SCALE: -	SECTION: -	COUNTY: -	TOTAL SHEETS: 4
DATE: -	DATE: -	CHECKED: -	REVISED: -	SCALE: -	SECTION: -	COUNTY: -	TOTAL SHEETS: 4
DATE: -	DATE: -	DATE: -	REVISED: -	SCALE: -	SECTION: -	COUNTY: -	TOTAL SHEETS: 4

STATE OF ILLINOIS
DEPARTMENT OF TRANSPORTATION

WWD SIGNS

SCALE: - OF SHEETS 574 TO 574

ILLINOIS (REV. 10-2007) CONTRACT NO. 64457

OF SAFETY 2011

ITEM	WB	EB	SIZE	QTY	QTY
RETROREFLECTIVE SIGN SUPPORT PANEL			2 X 60	3	
ARROW					
M6-2			21 X 15	1	1
R3-2			30 X 30	0	0
R3-1			30 X 30	0	0
R6-1L			54 X 18	2	2
R6-1R			54 X 18	2	2
R5-1A			42 X 30	4	4
SQ FT TOTAL					128.4
FREEWAY ENTRANCE					
D13-3			48 X 30	1	1
R1-1			48 X 48	0	0
R5-1			48 X 48	3	3
R4-7			48 X 60	1	1
SQ FT TOTAL					96
WRONG WAY ARROW					
THROUGH ARROW					
RIGHT ARROW					
LEFT ARROW					
RIGHT THROUGH ARROW					
LEFT THROUGH ARROW					
SQ FT TOTAL					569.8
MODIFIED URETHANE PAVEMENT MARKING LETTERS AND SYMBOLS					
MODIFIED URETHANE PAVEMENT - LINE 8"			FOOT	621	402
MODIFIED URETHANE PAVEMENT - LINE 12"			FOOT	206	125
MODIFIED URETHANE PAVEMENT - LINE 24"			FOOT	42	44
SQ FT TOTAL					1758.21
CONCRETE SURFACE REMOVAL (1.5' X 1.5')			SQ FT	7	7
WOOD SIGN SUPPORT, SPECIAL (4" X 6" X 18')			EACH	10	10
REMOVE EXISTING SIGN COMPLETE			EACH	TOTAL	1

MODIFIED DIAMOND - PARTIAL CLOVERLEAF WITH ISLAND
 LOCATION US 20 AT APPLETON - BOONE CO (SIGNALS)

STATE OF ILLINOIS
 DEPARTMENT OF TRANSPORTATION

WWD SIGNS
 SCALE: SHEET OF SHEETS STA. TO STA.

DESIGNED -
 DRAWN -
 CHECKED -
 DATE -

REVISIONS
 REVISION -
 REVISION -
 REVISION -

USER NAME: NUNZI
 PROJECT: CONTRACT 645756 (GENERAL)
 PLOT SCALE: 1/8" = 1'-0"
 PLOT DATE: 07/10/2013 10:34:20 AM

FILE NAME: PAP1020130710103420AM.DWG

SECTION: COUNTY: TOTAL SHEETS: 3
 DATE: MAR 2013 CONTRACT NO.: 645756 SHEET NO.: 1

OR SAFETY 2013-1

PAY CODE	HENRY COUNTY - SEVEN LOCATIONS	QTY
72000100	SIGN PANEL - TYPE 1	SQ FT 1046.8
72000200	SIGN PANEL - TYPE 2	SQ FT 928
78009000	MODIFIED URETHANE PAVEMENT MARKING LETTERS AND SYMBOLS	SQ FT 1039.4
78009008	MODIFIED URETHANE PAVEMENT - LINE 8"	FOOT 3332
78009012	MODIFIED URETHANE PAVEMENT - LINE 12"	FOOT 3375
78009024	MODIFIED URETHANE PAVEMENT - LINE 24"	FOOT 530
78300100	PAVEMENT MARKING REMOVAL	SQ FT 8100.13
X4402020	CONCRETE SURFACE REMOVAL	SQ FT 49.5
X7240207	REMOVE EXISTING SIGN COMPLETE	EACH 7
X7300105	WOOD SIGN SUPPORT, SPECIAL	FOOT 2412

FILE NAME	DESIGNED	REVISED	COUNTY	SECTION	DATE	SHEET
USER NAME	DRAWN	REVISED	VAR	SECTION	DATE	NO.
PROJECT NUMBER	CHECKED	REVISED	VAR	SECTION	DATE	NO.
SCALE	DATE	REVISED	CONTRACT NO.	CONTRACT NO.	DATE	NO.
SCALE	DATE	REVISED	CONTRACT NO.	CONTRACT NO.	DATE	NO.
SCALE	DATE	REVISED	CONTRACT NO.	CONTRACT NO.	DATE	NO.

DIAMOND	ITEM	SIZE	WB QTY	EB QTY
LOCATION I-80 AT IL 78 - HENRY COUNTY				
	SIGN PANELS			
	RETROREFLECTIVE SIGN SUPPORT PANEL			
	ARROW	2 X 60	2	2
	NO LEFT TURN	M6-2 21 X 15	0	0
	NO RIGHT TURN	R3-2 30 X 30	2	2
	ONE WAY RIGHT	R3-1 30 X 30	1	1
	ONE WAY LEFT	R6-1L 54 X 18	2	2
	WRONG WAY	R6-1R 54 X 18	2	2
	SIGN PANEL - TYPE 1	R5-1A 42 X 30	4	4
		SQ FT TOTAL	161.5	
	FREEWAY ENTRANCE	D13-3 48 X 30	0	0
	STOP	R1-1 48 X 48	2	2
	DO NOT ENTER	R5-1 48 X 48	2	2
	KEEP RIGHT	R4-7 48 X 60	0	0
	SIGN PANEL - TYPE 2	SQ FT TOTAL	128	
	PAVEMENT MARKING			
	WRONG WAY ARROW		1	1
	THROUGH ARROW		0	0
	RIGHT ARROW		1	3
	LEFT ARROW		1	1
	RIGHT THROUGH ARROW		0	0
	LEFT THROUGH ARROW		0	0
	MODIFIED URETHANE PAVEMENT MARKING LETTERS AND SYMBOLS	SQ FT TOTAL	142.2	
	MODIFIED URETHANE PAVEMENT - LINE 8"	FOOT	486	677
	MODIFIED URETHANE PAVEMENT - LINE 12"	FOOT	329	426
	MODIFIED URETHANE PAVEMENT - LINE 24"	FOOT	32	32
	PAVEMENT MARKING REMOVAL	SQ FT TOTAL	1804.41	
	CONCRETE SURFACE REMOVAL (1.5' X 1.5')	SQ FT	2.25	2.25
	WOOD SIGN SUPPORT, SPECIAL (4" X 6" X 18')	EACH	10	10
	REMOVE EXISTING SIGN COMPLETE	EACH TOTAL	1	1

FILE NAME: PROJECT: DRAWN: CHECKED: DATE:	DESIGNED: DRAWN: CHECKED: DATE:	REVISED: REVISED: REVISED: REVISED:	SCALE: SHEET OF SHEETS: STA. TO STA.	SECTION: COUNTY: CONTRACT NO. 64.47	SHEET NO. 7
---	--	--	---	---	-------------

DIAMOND									
LOCATION	ITEM	SIZE	WB QTY	EB QTY					
IL-80 AT COUNTY HWY 5 ATKINSON - HENRY COUNTY	SIGN PANELS								
	RETROREFLECTIVE SIGN SUPPORT PANEL								
	ARROW	M6-2 21 X 15	0	0					
	NO LEFT TURN	R3-2 30 X 30	2	2					
	ONE WAY RIGHT	R3-1 30 X 30	1	1					
	ONE WAY LEFT	R6-1L 54 X 18	2	2					
	WRONG WAY	R6-1R 54 X 18	2	2					
	SIGN PANEL - TYPE 1	R5-1A 42 X 30	4	4					
		SQ FT	TOTAL		161.5				
	FREEWAY ENTRANCE	D13-3 48 X 30	0	0					
	STOP	R1-1 48 X 48	2	2					
	DO NOT ENTER	R5-1 48 X 48	2	2					
	KEEP RIGHT	R4-7 48 X 60	0	0					
	SIGN PANEL - TYPE 2	SQ FT	TOTAL		128				
	PAVEMENT MARKING								
	WRONG WAY ARROW								
	THROUGH ARROW								
	RIGHT ARROW								
	LEFT ARROW								
	RIGHT THROUGH ARROW								
	LEFT THROUGH ARROW								
	MODIFIED URETHANE PAVEMENT MARKING LETTERS AND SYMBOLS								
		SQ FT	TOTAL		111				
	MODIFIED URETHANE PAVEMENT - LINE 8"	FOOT	164						
	MODIFIED URETHANE PAVEMENT - LINE 12"	FOOT	60						
	MODIFIED URETHANE PAVEMENT - LINE 24"	FOOT	32						
	PAVEMENT MARKING REMOVAL								
		SQ FT	TOTAL		546.96				
	CONCRETE SURFACE REMOVAL (1.5' X 1.5')	SQ FT	2.25						
	WOOD SIGN SUPPORT, SPECIAL (4" X 6" X 18')	EACH	10						
	REMOVE EXISTING SIGN COMPLETE	EACH	TOTAL		1				

FILE NAME	DESIGNED	SCALE	DATE	DESIGNED	SCALE	DATE	DESIGNED	SCALE	DATE	
PROJECT	DRAWN	SCALE	DATE	DRAWN	SCALE	DATE	DRAWN	SCALE	DATE	
CHECKED	CHECKED	CHECKED	CHECKED	CHECKED	CHECKED	CHECKED	CHECKED	CHECKED	CHECKED	
DATE	DATE	DATE	DATE	DATE	DATE	DATE	DATE	DATE	DATE	
STATE OF ILLINOIS	DEPARTMENT OF TRANSPORTATION		STATE OF ILLINOIS		DEPARTMENT OF TRANSPORTATION		STATE OF ILLINOIS		DEPARTMENT OF TRANSPORTATION	
CONTRACT NO. 6497	SHEET 1		SHEET 1		SHEET 1		SHEET 1		SHEET 1	
SECTION	WB		WB		WB		WB		WB	
COUNTY	HENRY		HENRY		HENRY		HENRY		HENRY	
VAR										
CONTRACT NO.	6497		6497		6497		6497		6497	
* USE SHEET 8001										

DIAMOND	LOCATION	ITEM	SIGN PANELS	WB	EB
	I-80 AT IL 82 - HENRY COUNTY			QTY	QTY
			SIZE		
		RETROREFLECTIVE SIGN SUPPORT PANEL	2 X 60	2	2
		ARROW	M6-2	0	0
		NO LEFT TURN	R3-2	2	2
		ONE WAY RIGHT	R3-1	1	1
		ONE WAY LEFT	R6-1L	2	2
		WRONG WAY	R6-1R	2	2
		SIGN PANEL - TYPE 1	R6-1A	4	4
			SQ FT	TOTAL	161.5
		FREWAY ENTRANCE	D13-3	0	0
		STOP	R1-1	2	2
		DO NOT ENTER	R5-1	2	2
		KEEP RIGHT	R4-7	0	0
		SIGN PANEL - TYPE 2		0	0
			SQ FT	TOTAL	128
		PAVEMENT MARKING			
		WRONG WAY ARROW		WB	EB
		THROUGH ARROW		QTY	QTY
		RIGHT ARROW		1	1
		LEFT ARROW		0	0
		RIGHT THROUGH ARROW		1	1
		LEFT THROUGH ARROW		0	0
		MODIFIED URETHANE PAVEMENT MARKING LETTERS AND SYMBOLS		0	0
			SQ FT	TOTAL	111
		MODIFIED URETHANE PAVEMENT - LINE 8"	FOOT	296	292
		MODIFIED URETHANE PAVEMENT - LINE 12"	FOOT	289	244
		MODIFIED URETHANE PAVEMENT - LINE 24"	FOOT	32	32
		PAVEMENT MARKING REMOVAL	SQ FT	TOTAL	1135.29
		CONCRETE SURFACE REMOVAL (1.5' X 1.5')	SQ FT	2.25	2.25
		WOOD SIGN SUPPORT, SPECIAL (4" X 6" X 18')	EACH	10	10
		REMOVE EXISTING SIGN COMPLETE	EACH	TOTAL	1

FILE NAME: \P:\projects\CONTRACT 8437\CONTRACT 8437.dwg	DESIGNED: -	REVISION: -	SHEET NO.:	9	TOTAL SHEETS:	9
USER: MME - JHJ	DRAWN: -	REVISION: -	SECTION:		COUNTY:	DECATUR
PLOT SCALE: 1/8" = 1'-0"	CHECKED: -	REVISION: -	DATE:		VAR:	
PLOT DATE: 11/29/2013 10:30:47 AM	DATE:		SCALE:		CONTRACT NO.:	8437
			STATE OF ILLINOIS		PROJECT:	WB SAFETY 2013
			DEPARTMENT OF TRANSPORTATION			

DIAMOND	LOCATION I-80 AT US 6 - HENRY COUNTY					WB	EB
ITEM	SIGN PANELS	SIZE	QTY	QTY			
RETROREFLECTIVE SIGN SUPPORT PANEL ARROW		2 X 60	2				
NO LEFT TURN		M6-2 21 X 15	0				
NO RIGHT TURN		R3-2 30 X 30	2				
ONE WAY RIGHT		R3-1 30 X 30	1				
ONE WAY LEFT		R6-1L 54 X 18	2				
WRONG WAY		R6-1R 54 X 18	2				
SIGN PANEL - TYPE 1		R6-1A 42 X 30	4				
		SQ FT	TOTAL				161.5
FREEWAY ENTRANCE		D13-3 48 X 30	0				
STOP		R1-1 48 X 48	2				
DO NOT ENTER		R5-1 48 X 48	2				
KEEP RIGHT		R4-7 48 X 60	0				
SIGN PANEL - TYPE 2		SQ FT	TOTAL				128
PAVEMENT MARKING						WB	EB
WRONG WAY ARROW						QTY	QTY
THROUGH ARROW						1	1
RIGHT ARROW						0	0
LEFT ARROW						1	1
RIGHT THROUGH ARROW						1	1
LEFT THROUGH ARROW						0	0
MODIFIED URETHANE PAVEMENT MARKING LETTERS AND SYMBOLS		SQ FT	TOTAL				111
MODIFIED URETHANE PAVEMENT - LINE 8"		FOOT				381	371
MODIFIED URETHANE PAVEMENT - LINE 12"		FOOT				515	560
MODIFIED URETHANE PAVEMENT - LINE 24"		FOOT				45	45
PAVEMENT MARKING REMOVAL		SQ FT	TOTAL				1859.84
CONCRETE SURFACE REMOVAL (1.5' X 1.5')		SQ FT	2.25				2.25
WOOD SIGN SUPPORT, SPECIAL (4" X 6" X 18')		EACH	10				10
REMOVE EXISTING SIGN COMPLETE		EACH	TOTAL				1

FILE NAME D:\P\CONTRACTS\44735\CONTRACTS\44735.DWG	DESIGNED -	REVISION -	SCALE	SHEET	OF	SHEETS	STA.	SECTION	COUNTY	VAR	CONTRACT NO. 6457
	DRAWN -	REVISION -									
PLOT SCALE - 1/8"=1'-0"	CHECKED -	DATE									
PROJECT DATE - 11/20/03											

ITEM	SIZE	WB QTY	EB QTY
MODIFIED DIAMOND - PARTIAL CLOVERLEAF WITH ISLAND			
LOCATION I-80 AT CLEVELAND RD - HENRY COUNTY			
SIGN PANELS			
RETROREFLECTIVE SIGN SUPPORT PANEL			
ARROW	IM6-2 21 X 15	2	1
NO LEFT TURN	R3-2 30 X 30	0	0
NO RIGHT TURN	R3-1 30 X 30	0	0
ONE WAY RIGHT	R6-1L 54 X 18	2	2
ONE WAY LEFT	R6-1R 54 X 18	2	2
WRONG WAY	R5-1A 42 X 30	3	3
SIGN PANEL - TYPE 1	SQ FT TOTAL	110.9	
FREEWAY ENTRANCE	D13-3 48 X 30	1	1
STOP	R1-1 48 X 48	2	2
DO NOT ENTER	R5-1 48 X 48	2	2
KEEP RIGHT	R4-7 48 X 60	0	0
SIGN PANEL - TYPE 2	SQ FT TOTAL	128	
PAVEMENT MARKING			
WRONG WAY ARROW		1	1
THROUGH ARROW		1	1
RIGHT ARROW		4	4
LEFT ARROW		1	1
RIGHT THROUGH ARROW		0	0
LEFT THROUGH ARROW		0	0
MODIFIED URETHANE PAVEMENT MARKING LETTERS AND SYMBOLS	SQ FT TOTAL	226.6	
MODIFIED URETHANE PAVEMENT - LINE 8"	FOOT	219	227
MODIFIED URETHANE PAVEMENT - LINE 12"	FOOT	207	220
MODIFIED URETHANE PAVEMENT - LINE 24"	FOOT	49	48
PAVEMENT MARKING REMOVAL	SQ FT TOTAL	1146.42	
CONCRETE SURFACE REMOVAL (1.5' X 1.5')	SQ FT	4.5	4.5
WOOD SIGN SUPPORT, SPECIAL (4" X 6" X 18')	EACH	7	7
REMOVE EXISTING SIGN COMPLETE	EACH	0.5	0.5

FILE NAME	DESIGNED	REVISED	STATE OF ILLINOIS	SECTION	COUNTY	TOTAL SHEETS
PROJECT	DRAWN	REVISED	DEPARTMENT OF TRANSPORTATION	VAR	VAR	SHEETS NO. 61
SCALE	CHECKED	REVISED		#		CONTRACT NO. 6457
DATE	DATE	DATE	SCALE	SHEET	OF	SHEETS
						TO STA.

1 OF SHEET 2091

LOCATION	ITEM	DESCRIPTION	SIZE	SB QTY	NB QTY
MODIFIED DIAMOND - PARTIAL CLOVERLEAF WITH ISLAND					
I-74 AT IL 17 - HENRY COUNTY					
	SIGN PANELS				
	RETROREFLECTIVE SIGN SUPPORT PANEL		2 X 60	3	
	ARROW		M6-2 21 X 15	1	1
	NO LEFT TURN		R3-2 30 X 30	0	0
	NO RIGHT TURN		R3-1 30 X 30	0	0
	ONE WAY RIGHT		R6-1L 54 X 18	2	2
	ONE WAY LEFT		R6-1R 54 X 18	2	2
	WRONG WAY		R5-1A 42 X 30	4	4
	SIGN PANEL - TYPE 1		SQ FT	TOTAL	128.4
	FREEWAY ENTRANCE		D13-3 48 X 30	1	1
	STOP		R1-1 48 X 48	2	2
	DO NOT ENTER		R5-1 48 X 48	3	3
	KEEP RIGHT		R4-7 48 X 60	1	1
	SIGN PANEL - TYPE 2		SQ FT	TOTAL	160
	PAVEMENT MARKING				
	WRONG WAY ARROW			1	1
	THROUGH ARROW			1	1
	RIGHT ARROW			1	1
	LEFT ARROW			4	4
	RIGHT THROUGH ARROW			0	0
	LEFT THROUGH ARROW			0	0
	MODIFIED URETHANE PAVEMENT MARKING LETTERS AND SYMBOLS		SQ FT	TOTAL	226.6
	MODIFIED URETHANE PAVEMENT - LINE 8"		FOOT	163	163
	MODIFIED URETHANE PAVEMENT - LINE 12"		FOOT	182	176
	MODIFIED URETHANE PAVEMENT - LINE 24"		FOOT	41	38
	PAVEMENT MARKING REMOVAL		SQ FT	TOTAL	952.98
	CONCRETE SURFACE REMOVAL (1.5' X 1.5')		SQ FT	6.75	6.75
	WOOD SIGN SUPPORT, SPECIAL (4" X 6" X 18')		EACH	10	10
	REMOVE EXISTING SIGN COMPLETE		EACH	TOTAL	1

FILE NAME	DESIGNED	REVISION	SECTION	COUNTY	SHEET	SHEET	CONTRACT NO.
PROJECT	DRAWN	CHECKED	SCALE	STATE OF ILLINOIS	DEPARTMENT OF TRANSPORTATION	WWD SIGNS	ILLINOIS
PLOT SCALE	DATE	DATE	SCALE	SHEET	OF	SHEETS	TO STA.
PLOT DATE	DATE	DATE	SCALE	SHEET	OF	SHEETS	TO STA.

DIAMOND					
LOCATION I-74 AT IL 81 - HENRY COUNTY					
ITEM	SIGN PANELS		SIZE	SB QTY	NB QTY
RETROREFLECTIVE SIGN SUPPORT PANEL ARROW			2 X 60	2	2
			M6-2 21 X 15	0	0
NO LEFT TURN			R3-2 30 X 30	2	2
NO RIGHT TURN			R3-1 30 X 30	1	1
ONE WAY RIGHT			R6-1L 54 X 18	2	2
ONE WAY LEFT			R6-1R 54 X 18	2	2
WRONG WAY			R5-1A 42 X 30	4	4
SIGN PANEL - TYPE 1			SQ FT	TOTAL	161.5
FREEWAY ENTRANCE			D13-3 48 X 30	0	0
STOP			R1-1 48 X 48	2	2
DO NOT ENTER			R5-1 48 X 48	2	2
KEEP RIGHT			R4-7 48 X 60	0	0
SIGN PANEL - TYPE 2			SQ FT	TOTAL	128
PAVEMENT MARKING					
WRONG WAY ARROW				SB QTY	NB QTY
THROUGH ARROW				1	1
RIGHT ARROW				0	0
LEFT ARROW				1	1
RIGHT THROUGH ARROW				1	1
LEFT THROUGH ARROW				0	0
MODIFIED URETHANE PAVEMENT MARKING LETTERS AND SYMBOLS			SQ FT	TOTAL	111
MODIFIED URETHANE PAVEMENT - LINE 8"			FOOT	191	178
MODIFIED URETHANE PAVEMENT - LINE 12"			FOOT	84	68
MODIFIED URETHANE PAVEMENT - LINE 24"			FOOT	36	36
PAVEMENT MARKING REMOVAL			SQ FT	TOTAL	654.23
CONCRETE SURFACE REMOVAL (1.5' X 1.5')			SQ FT	2.25	2.25
WOOD SIGN SUPPORT, SPECIAL (4" X 6" X 18')			EACH	10	10
REMOVE EXISTING SIGN COMPLETE			EACH	TOTAL	1

LOCATION	JO DAVIESS COUNTY - ONE LOCATION	QTY
20200200	ROCK EXCAVATION	CU YD 3
72000100	SIGN PANEL - TYPE 1	SQ FT 155.25
72000200	SIGN PANEL - TYPE 2	SQ FT 128
78009000	MODIFIED URETHANE PAVEMENT MARKING LETTERS AND SYMBOLS	SQ FT 104.1
78009008	MODIFIED URETHANE PAVEMENT - LINE 8"	FOOT 0
78009012	MODIFIED URETHANE PAVEMENT - LINE 12"	FOOT 0
78009024	MODIFIED URETHANE PAVEMENT - LINE 24"	FOOT 64
78300100	PAVEMENT MARKING REMOVAL	SQ FT 232.1
X4402020	CONCRETE SURFACE REMOVAL	SQ FT 2.25
X7240207	REMOVE EXISTING SIGN COMPLETE	EACH 1
X7300105	WOOD SIGN SUPPORT, SPECIAL	FOOT 360

FILE NAME	USER NAME	DESIGNED	REVISED	SCALE	SHEET	OF	SHEETS	STA.	TO STA.	SECTION	COUNTY	TOTAL SHEETS
		DRAWN	REVISED								VAR	61
		CHECKED	REVISED									14
		DATE	REVISED									CONTRACT NO. 6457
												PROJECT

STATE OF ILLINOIS
DEPARTMENT OF TRANSPORTATION

WOOD SIGNS

• DP SAFETY 203-1

DIAMOND	ITEM	CU YD	WB	EB
LOCATION US 20 AT MENOMENEER RD - JO DAVIESS COUNTY				
ROCK EXCAVATION				1.5
SIGN PANELS				
RETROREFLECTIVE SIGN SUPPORT PANEL		SIZE	QTY	QTY
ARROW	IM6-2	21 X 15	0	0
NO LEFT TURN	R3-2	30 X 30	2	1
NO RIGHT TURN	R3-1	30 X 30	1	1
ONE WAY RIGHT	R6-1L	54 X 18	2	2
ONE WAY LEFT	R6-1R	54 X 18	2	2
WRONG WAY	R5-1A	42 X 30	4	4
SIGN PANEL - TYPE 1		SQ FT TOTAL	165.25	
FREEWAY ENTRANCE	D13-3	48 X 30	0	0
STOP	R1-1	48 X 48	2	2
DO NOT ENTER	R5-1	48 X 48	2	2
KEEP RIGHT	R4-7	48 X 60	0	0
SIGN PANEL - TYPE 2		SQ FT TOTAL	128	
PAVEMENT MARKING				
WRONG WAY ARROW			QTY	QTY
THROUGH ARROW			1	2
RIGHT ARROW			0	0
LEFT ARROW			1	0
RIGHT THROUGH ARROW			1	0
LEFT THROUGH ARROW			0	0
MODIFIED URETHANE PAVEMENT MARKING LETTERS AND SYMBOLS			0	0
		SQ FT TOTAL	104.1	
MODIFIED URETHANE PAVEMENT - LINE 8"		FOOT	0	0
MODIFIED URETHANE PAVEMENT - LINE 12"		FOOT	0	0
MODIFIED URETHANE PAVEMENT - LINE 24"		FOOT	32	32
PAVEMENT MARKING REMOVAL		SQ FT		
CONCRETE SURFACE REMOVAL (1.5' X 1.5')		SQ FT	2.25	0
WOOD SIGN SUPPORT, SPECIAL (4" X 6" X 18')		EACH	10	10
REMOVE EXISTING SIGN COMPLETE		EACH	TOTAL	1

PAY CODE	LEE COUNTY - THREE LOCATIONS	QTY
72000100	SIGN PANEL - TYPE 1	SQ FT 451.4
72000200	SIGN PANEL - TYPE 2	SQ FT 416
78009000	MODIFIED URETHANE PAVEMENT MARKING LETTERS AND SYMBOLS	SQ FT 769.8
78009008	MODIFIED URETHANE PAVEMENT - LINE 8"	FOOT 1372
78009012	MODIFIED URETHANE PAVEMENT - LINE 12"	FOOT 0
78009024	MODIFIED URETHANE PAVEMENT - LINE 24"	FOOT 214
78300100	PAVEMENT MARKING REMOVAL	SQ FT 2117.04
X4402020	CONCRETE SURFACE REMOVAL	SQ FT 22.5
X7240207	REMOVE EXISTING SIGN COMPLETE	EACH 3
X7300105	WOOD SIGN SUPPORT, SPECIAL	FOOT 1080

FILE NAME	USER NAME	DESIGNED	REVISED	SCALE	SHEET	OF	SHEETS	STA.	TO STA.	SECTION	COUNTY	TOTAL SHEETS	SHEET NO.
		DRAWN	REVISED								VAR	61	16
		CHECKED	REVISED								CONTRACT NO.	6457	
		DATE	REVISED								ILLINOIS		

• DR SAFETY 2011

DIAMOND									
LOCATION	I-39 AT COUNTY HWY 10 PAW PAW - LEE COUNTY								
ITEM							SB	NB	
SIGN PANELS						SIZE	QTY	QTY	
RETROREFLECTIVE SIGN SUPPORT PANEL						2 X 60	2	2	
ARROW						M6-2 21 X 15	0	0	
NO LEFT TURN						R3-2 30 X 30	2	2	
NO RIGHT TURN						R3-1 30 X 30	1	1	
ONE WAY RIGHT						R6-1L 54 X 18	2	2	
ONE WAY LEFT						R6-1R 54 X 18	2	2	
WRONG WAY						R5-1A 42 X 30	4	4	
SIGN PANEL - TYPE 1						SQ FT TOTAL		161.5	
FREEWAY ENTRANCE						D13-3 48 X 30	0	0	
STOP						R1-1 48 X 48	2	2	
DO NOT ENTER						R5-1 48 X 48	2	2	
KEEP RIGHT						R4-7 48 X 60	0	0	
SIGN PANEL - TYPE 2						SQ FT TOTAL		128	
PAVEMENT MARKING							SB	NB	
WRONG WAY ARROW							QTY	QTY	
THROUGH ARROW							1	1	
RIGHT ARROW							0	0	
LEFT ARROW							1	1	
RIGHT THROUGH ARROW							4	4	
LEFT THROUGH ARROW							0	0	
MODIFIED URETHANE PAVEMENT MARKING LETTERS AND SYMBOLS						SQ FT TOTAL		204.6	
MODIFIED URETHANE PAVEMENT - LINE 8"						FOOT	191	205	
MODIFIED URETHANE PAVEMENT - LINE 12"						FOOT	0	0	
MODIFIED URETHANE PAVEMENT - LINE 24"						FOOT	32	32	
PAVEMENT MARKING REMOVAL						SQ FT TOTAL		597.92	
CONCRETE SURFACE REMOVAL (1.5' X 1.5')						SQ FT	2.25	2.25	
WOOD SIGN SUPPORT, SPECIAL (4" X 6" X 18')						EACH	10	10	
REMOVE EXISTING SIGN COMPLETE						EACH	TOTAL	TOTAL	

FILE NAME	DESIGNED	REVISION	SCALE	SHEET	OF	SHEETS	S.T.A.	TO	S.T.A.
USER NAME	DRAWN	REVISED	DATE	SCALE			SECTION		
PROJECT NAME	CHECKED	DATE					CONTRACT NO.		
DATE							61		
							62		
							63		
STATE OF ILLINOIS
DEPARTMENT OF TRANSPORTATION
WWD SIGNS

CONTRACT NO. 64J57
FOR SAFETY 2014

DIAMOND						
LOCATION	I-39 AT US 30 - LEE COUNTY					
ITEM			SB	NB		
	SIGN PANELS		QTY	QTY		
		SIZE				
RETROREFLECTIVE SIGN SUPPORT PANEL		2 X 60	2	2		
ARROW		M6-2 21 X 15	0	0		
NO LEFT TURN		R3-2 30 X 30	2	2		
NO RIGHT TURN		R3-1 30 X 30	1	1		
ONE WAY RIGHT		R6-1L 54 X 18	2	2		
ONE WAY LEFT		R6-1R 54 X 18	2	2		
WRONG WAY		R5-1A 42 X 30	4	4		
SIGN PANEL - TYPE 1		SQ FT	TOTAL	161.5		
FREEWAY ENTRANCE		D13-3 48 X 30	0	0		
STOP		R1-1 48 X 48	2	2		
DO NOT ENTER		R5-1 48 X 48	2	2		
KEEP RIGHT		R4-7 48 X 60	0	0		
SIGN PANEL - TYPE 2		SQ FT	TOTAL	128		
PAVEMENT MARKING						
WRONG WAY ARROW			SB	NB		
THROUGH ARROW			QTY	QTY		
RIGHT ARROW			1	1		
LEFT ARROW			0	0		
RIGHT THROUGH ARROW			1	1		
LEFT THROUGH ARROW			4	4		
MODIFIED URETHANE PAVEMENT MARKING LETTERS AND SYMBOLS			0	0		
MODIFIED URETHANE PAVEMENT - LINE 8"		SQ FT	TOTAL	204.6		
MODIFIED URETHANE PAVEMENT - LINE 12"		FOOT	270	290		
MODIFIED URETHANE PAVEMENT - LINE 24"		FOOT	0	0		
PAVEMENT MARKING REMOVAL		FOOT	32	32		
CONCRETE SURFACE REMOVAL (1.5' X 1.5')		SQ FT	TOTAL	707.8		
WOOD SIGN SUPPORT, SPECIAL (4" X 6" X 18')		SQ FT	2.25	2.25		
REMOVE EXISTING SIGN COMPLETE		EACH	10	10		
		EACH	TOTAL	1		

FILE NAME: I:\DRAWING\44745000\11\1101.dwg	DESIGNED: -	REVISED: -	COUNTY: ILLINOIS	TOTAL SHEETS: 81
PLOT SCALE: AS SHOWN	DRAWN: -	REVISED: -	VAR: -	SHEETS: 81
PLOT DATE: 12-12-2007 10:34:28 AM	CHECKED: -	REVISED: -	CONTRACT NO: 04157	SHEET: 61
	DATE: -	REVISED: -	DRAWN BY: JLB	OF: 81

STATE OF ILLINOIS
DEPARTMENT OF TRANSPORTATION

WWD SIGNS

SCALE: - SHEET OF SHEETS: 81 TO STA.

04 SAFETY 000-1

ITEM	SB	NB	SIZE	QTY	QTY
MODIFIED DIAMOND - PARTIAL CLOVERLEAF WITH ISLAND					
LOCATION I-39 AT COUNTY HWY 2 STEWARD - LEE COUNTY					
RETROREFLECTIVE SIGN SUPPORT PANEL					
ARROW			2 X 60	2	3
NO LEFT TURN			M6-2 21 X 15	1	1
NO RIGHT TURN			R3-2 30 X 30	0	0
ONE WAY RIGHT			R3-1 30 X 30	0	0
ONE WAY LEFT			R6-1L 54 X 18	2	2
WRONG WAY			R6-1R 54 X 18	2	2
SIGN PANEL - TYPE 1			R5-1A 42 X 30	4	4
			SQ FT	TOTAL	128.4
FREEWAY ENTRANCE					
STOP			D13-3 48 X 30	1	1
DO NOT ENTER			R1-1 48 X 48	2	2
KEEP RIGHT			R5-1 48 X 48	3	3
SIGN PANEL - TYPE 2			R4-7 48 X 60	1	1
			SQ FT	TOTAL	160
PAVEMENT MARKING					
WRONG WAY ARROW					
THROUGH ARROW					
RIGHT ARROW					
LEFT ARROW					
RIGHT THROUGH ARROW					
LEFT THROUGH ARROW					
MODIFIED URETHANE PAVEMENT MARKING LETTERS AND SYMBOLS					
			SQ FT	TOTAL	360.6
MODIFIED URETHANE PAVEMENT - LINE 8"			FOOT	204	212
MODIFIED URETHANE PAVEMENT - LINE 12"			FOOT	0	0
MODIFIED URETHANE PAVEMENT - LINE 24"			FOOT	42	44
PAVEMENT MARKING REMOVAL					
			SQ FT	TOTAL	811.32
CONCRETE SURFACE REMOVAL (1.5' X 1.5')					
			SQ FT	6.75	6.75
WOOD SIGN SUPPORT, SPECIAL (4" X 6" X 18')			EACH	10	10
REMOVE EXISTING SIGN COMPLETE			EACH	TOTAL	1

FILE NAME	DESIGNED	REVISION	SCALE	DATE	STATE OF ILLINOIS	SECTION	COUNTY	SHEET	OF	SHEETS	STA.	TO	STA.	CONTRACT NO.	64J57
PROJECT NO.	DRAWN	REVISION	DATE	DATE	DEPARTMENT OF TRANSPORTATION	SCALE	SCALE	SCALE	SCALE	SCALE	SCALE	SCALE	SCALE	SCALE	SCALE
PROJECT TITLE	CHECKED	REVISION	DATE	DATE	STATE OF ILLINOIS	SCALE	SCALE	SCALE	SCALE	SCALE	SCALE	SCALE	SCALE	SCALE	SCALE
PROJECT DATE	DATE	DATE	DATE	DATE	DEPARTMENT OF TRANSPORTATION	SCALE	SCALE	SCALE	SCALE	SCALE	SCALE	SCALE	SCALE	SCALE	SCALE
PROJECT DATE	DATE	DATE	DATE	DATE	DEPARTMENT OF TRANSPORTATION	SCALE	SCALE	SCALE	SCALE	SCALE	SCALE	SCALE	SCALE	SCALE	SCALE

LOCATION	OGLE COUNTY - 3 LOCATIONS	QTY
72000100	SIGN PANEL - TYPE 1	SQ FT 451.4
72000200	SIGN PANEL - TYPE 2	SQ FT 384
78009000	MODIFIED URETHANE PAVEMENT MARKING LETTERS AND SYMBOLS	SQ FT 613.8
78009008	MODIFIED URETHANE PAVEMENT - LINE 8"	FOOT 2332
78009012	MODIFIED URETHANE PAVEMENT - LINE 12"	FOOT 750
78009024	MODIFIED URETHANE PAVEMENT - LINE 24"	FOOT 216
78300100	PAVEMENT MARKING REMOVAL	SQ FT 3358.24
X4402020	CONCRETE SURFACE REMOVAL	SQ FT 13.5
X7240207	REMOVE EXISTING SIGN COMPLETE	EACH 3
X7300105	WOOD SIGN SUPPORT, SPECIAL	FOOT 1044

FILE NAME: \\P:\projects\1010101\1010101.dwg	USER NAME: ADMIN	DESIGNED: -	REVISED: -	SCALE: -	SHEET OF SHEETS: 51A	TO STA. -	SCALE: -	STATE OF ILLINOIS DEPARTMENT OF TRANSPORTATION	WWD SIGNS	SECTION: -	COUNTY: -	TOTAL SHEETS: 51
PLOT SCALE: 3/8" = 1'	DATE: 11/20/2013	DRAWN: -	REVISED: -	VAR: -	SHEET OF SHEETS: 51A	TO STA. -	SCALE: -	STATE OF ILLINOIS DEPARTMENT OF TRANSPORTATION	WWD SIGNS	SECTION: -	COUNTY: -	TOTAL SHEETS: 51
PLOT DATE: 11/20/2013	DATE: 11/20/2013	CHECKED: -	REVISED: -	VAR: -	SHEET OF SHEETS: 51A	TO STA. -	SCALE: -	STATE OF ILLINOIS DEPARTMENT OF TRANSPORTATION	WWD SIGNS	SECTION: -	COUNTY: -	TOTAL SHEETS: 51

OR SAFETY 2013-1

DIAMOND					SB	NB	
LOCATION	I-39 AT IL 38 - OGLE COUNTY				QTY	QTY	
ITEM				SIZE			
SIGN PANELS				2 X 60			
RETROREFLECTIVE SIGN SUPPORT PANEL							
ARROW				IM6-2	2	2	
NO LEFT TURN				R3-2	0	0	
NO RIGHT TURN				R3-1	2	2	
ONE WAY RIGHT				R6-1L	1	1	
ONE WAY LEFT				R6-1R	2	2	
WRONG WAY				R5-1A	2	2	
SIGN PANEL - TYPE 1				SQ FT	4	4	161.5
					TOTAL		
FREEWAY ENTRANCE				D13-3	0	0	
STOP				R1-1	2	2	
DO NOT ENTER				R5-1	2	2	
KEEP RIGHT				R4-7	0	0	
SIGN PANEL - TYPE 2				SQ FT	0	0	128
					TOTAL		
PAVEMENT MARKING					SB	NB	
WRONG WAY ARROW					QTY	QTY	
THROUGH ARROW					1	1	
RIGHT ARROW					0	0	
LEFT ARROW					1	1	
RIGHT THROUGH ARROW					4	4	
LEFT THROUGH ARROW					0	0	
MODIFIED URETHANE PAVEMENT MARKING LETTERS AND SYMBOLS				SQ FT	0	0	204.6
					TOTAL		
MODIFIED URETHANE PAVEMENT - LINE 8"				FOOT	398	398	
MODIFIED URETHANE PAVEMENT - LINE 12"				FOOT	160	160	
MODIFIED URETHANE PAVEMENT - LINE 24"				FOOT	35	35	44
PAVEMENT MARKING REMOVAL				SQ FT	TOTAL		1215.92
CONCRETE SURFACE REMOVAL (1.5' X 1.5')				SQ FT	2.25	2.25	
WOOD SIGN SUPPORT, SPECIAL (4" X 6" X 18')				EACH	10	10	
REMOVE EXISTING SIGN COMPLETE				EACH	TOTAL		1

FILE NAME: I:\projects\working\supplemental\101010.dwg	DESIGNED: -	REVISED: -	SCALE: 1"=40'	SHEET: 10	SIG.	DATE: 11/15/01	WWD SIGNS	SECTION: 1	COUNTY: VAR	TOTAL SHEETS: 61
DRAWN: -	CHECKED: -	REVISED: -								
PLOT DATE: 11/15/01 2:11:08 PM										

* DR. SAFETY 8811

DIAMOND												
LOCATION	I-39 AT I 64 - OGLE COUNTY											
ITEM												
SIGN PANELS									WB	EB		
RETROREFLECTIVE SIGN SUPPORT PANEL								SIZE	QTY	QTY		
ARROW								2 X 60	2	2		
NO LEFT TURN								M6-2	21 X 15	0		
NO RIGHT TURN								R3-2	30 X 30	2		
ONE WAY RIGHT								R3-1	30 X 30	1		
ONE WAY LEFT								R6-1L	54 X 18	2		
WRONG WAY								R6-1R	54 X 18	2		
SIGN PANEL - TYPE 1								R5-1A	42 X 30	4		
								SQ FT	TOTAL	161.5		
FREEWAY ENTRANCE								D13-3	48 X 30	0		
STOP								R1-1	48 X 48	2		
DO NOT ENTER								R5-1	48 X 48	2		
KEEP RIGHT								R4-7	48 X 60	0		
SIGN PANEL - TYPE 2								SQ FT	TOTAL	128		
PAVEMENT MARKING												
WRONG WAY ARROW									WB	EB		
THROUGH ARROW									QTY	QTY		
RIGHT ARROW										1		
LEFT ARROW										0		
RIGHT THROUGH ARROW										1		
LEFT THROUGH ARROW										4		
MODIFIED URETHANE PAVEMENT MARKING LETTERS AND SYMBOLS										0		
								SQ FT	TOTAL	204.6		
MODIFIED URETHANE PAVEMENT - LINE 8"								FOOT	250	250		
MODIFIED URETHANE PAVEMENT - LINE 12"								FOOT	0	0		
MODIFIED URETHANE PAVEMENT - LINE 24"								FOOT	32	32		
PAVEMENT MARKING REMOVAL								SQ FT	TOTAL	667.6		
CONCRETE SURFACE REMOVAL (1.5' X 1.5')								SQ FT	2.25	2.25		
WOOD SIGN SUPPORT, SPECIAL (4" X 6" X 18')								EACH	10	10		
REMOVE EXISTING SIGN COMPLETE								EACH	TOTAL	1		

FILE NAME	PROJECT NAME	DESIGNED	BY	DATE	CHECKED	BY	DATE
PROJECT NAME	PROJECT NUMBER	PROJECT SCALE	PROJECT DATE	PROJECT DATE	PROJECT DATE	PROJECT DATE	PROJECT DATE
STATE OF ILLINOIS DEPARTMENT OF TRANSPORTATION				WWD SIGNS			
SCALE: 1" = 10'				SHEET 1 OF 2			
COUNTY: OGLE				SECTION: 1			
CONTRACT NO. 64JST				SHEET NO. 12			

ITEM	SIZE	WB QTY	EB QTY
SIGN PANELS	2 X 60	2	
RETROREFLECTIVE SIGN SUPPORT PANEL			
ARROW	M6-2 21 X 15	1	
NO LEFT TURN	R3-2 30 X 30	0	
NO RIGHT TURN	R3-1 30 X 30	0	
ONE WAY RIGHT	R6-1L 54 X 18	2	
ONE WAY LEFT	R6-1R 54 X 18	2	
WRONG WAY	R5-1A 42 X 30	4	
SIGN PANEL - TYPE 1	SQ FT TOTAL	128.4	
FREEWAY ENTRANCE	D13-3 48 X 30	1	
STOP	R1-1 48 X 48	2	
DO NOT ENTER	R5-1 48 X 48	2	
KEEP RIGHT	R4-7 48 X 60	1	
SIGN PANEL - TYPE 2	SQ FT TOTAL	128	
PAVEMENT MARKING			
WRONG WAY ARROW		1	
THROUGH ARROW		0	
RIGHT ARROW		1	
LEFT ARROW		4	
RIGHT THROUGH ARROW		0	
LEFT THROUGH ARROW		0	
MODIFIED URETHANE PAVEMENT MARKING LETTERS AND SYMBOLS	SQ FT TOTAL	204.6	
MODIFIED URETHANE PAVEMENT - LINE 8"	FOOT	634	402
MODIFIED URETHANE PAVEMENT - LINE 12"	FOOT	216	214
MODIFIED URETHANE PAVEMENT - LINE 24"	FOOT	36	37
PAVEMENT MARKING REMOVAL	SQ FT TOTAL	1474.72	
CONCRETE SURFACE REMOVAL (1.5' X 1.5')	SQ FT	2.25	2.25
WOOD SIGN SUPPORT, SPECIAL (4" X 6" X 18')	EACH	9	9
REMOVE EXISTING SIGN COMPLETE	EACH TOTAL	1	1

LOCATION	SCALE	SHEET	OF	SHEETS	DATE	BY	WWD SIGNS
I-39 AT IL 72 - OGLE COUNTY							
STATE OF ILLINOIS DEPARTMENT OF TRANSPORTATION							
MODIFIED DIAMOND - PARTIAL CLOVERLEAF WITH ISLAND							

DESIGNED -	REVISION -	COUNTY	SHEET
DRAWN -	REVISION -	VAR	61
CHECKED -	REVISION -	CONTRACT NO.	61 23
DATE		ILLINOIS STATE PROJECT	61 23

FILE NAME: I:\Projects\CONTRACT 6143\CONTRACT 6143.dwg
 PLOT SCALE: 1/8"=1'-0" (1/8"=1'-0")
 PLOT DATE: 11/16/07 2:10:42 PM
 C:\P&H

• DC SAFETY 2011

LOCATION	ROCK ISLAND COUNTY - FOURTEEN LOCATIONS		QTY
72000100	SIGN PANEL - TYPE 1	SQ FT	1818.75
72000200	SIGN PANEL - TYPE 2	SQ FT	1344
78009000	MODIFIED URETHANE PAVEMENT MARKING LETTERS AND SYMBOLS	SQ FT	2637.3
78009008	MODIFIED URETHANE PAVEMENT - LINE 8"	FOOT	5416
78009012	MODIFIED URETHANE PAVEMENT - LINE 12"	FOOT	4266
78009024	MODIFIED URETHANE PAVEMENT - LINE 24"	FOOT	1346
78300100	PAVEMENT MARKING REMOVAL	SQ FT	13224.02
X4402020	CONCRETE SURFACE REMOVAL	SQ FT	58.5
X7240207	REMOVE EXISTING SIGN COMPLETE	EACH	14
X7300105	WOOD SIGN SUPPORT, SPECIAL	FOOT	4374

FILE NAME: \\P:\p\p\p\CONTRACT\6457\CONTRACT.DWG	DESIGNED: -	REVISION: -	COUNTY: WARR	SECTION: -	SHEET NO: 6457
PLT SCALE: 3/8"=1'-0"	DRAWN: -	REVISION: -	VAR: -	SECTION: -	SHEET NO: 6457
PLT DATE: 11/11/03	CHECKED: -	REVISION: -	VAR: -	SECTION: -	SHEET NO: 6457
	DATE: -	REVISION: -	VAR: -	SECTION: -	SHEET NO: 6457
STATE OF ILLINOIS DEPARTMENT OF TRANSPORTATION			WWD SIGNS		
SCALE: -			SHEET OF SHEETS STA. TO STA.		

LOCATION	ITEM	SIZE	SB QTY	NB QTY
MODIFIED DIAMOND - PARTIAL CLOVERLEAF WTH ISLAND				
U.S. 67 AT IL 92 - ROCK ISLAND COUNTY				
SIGN PANELS		2 X 60	6	0
RETROREFLECTIVE SIGN SUPPORT PANEL				
ARROW	M6-2	21 X 15	0	1
NO LEFT TURN	R3-2	30 X 30	1	0
NO RIGHT TURN	R3-1	30 X 30	2	0
ONE WAY RIGHT	R6-1L	54 X 18	1	0
ONE WAY LEFT	R6-1R	54 X 18	1	0
WRONG WAY	R5-1A	42 X 30	4	0
SIGN PANEL - TYPE 1		SQ FT	TOTAL	69.45
FREEWAY ENTRANCE	D13-3	48 X 30	0	1
STOP	R1-1	48 X 48	0	0
DO NOT ENTER	R5-1	48 X 48	5	0
KEEP RIGHT	R4-7	48 X 60	0	0
SIGN PANEL - TYPE 2		SQ FT	TOTAL	80
PAVEMENT MARKING			SB QTY	NB QTY
WRONG WAY ARROW			1	0
THROUGH ARROW			0	0
RIGHT ARROW			0	0
LEFT ARROW			0	0
RIGHT THROUGH ARROW			0	0
LEFT THROUGH ARROW			0	0
MODIFIED URETHANE PAVEMENT MARKING LETTERS AND SYMBOLS		SQ FT	TOTAL	24.3
MODIFIED URETHANE PAVEMENT - LINE 8"		FOOT	205	0
MODIFIED URETHANE PAVEMENT - LINE 12"		FOOT	115	0
MODIFIED URETHANE PAVEMENT - LINE 24"		FOOT	42	0
PAVEMENT MARKING REMOVAL		SQ FT	TOTAL	360.65
CONCRETE SURFACE REMOVAL (1.5' X 1.5')		SQ FT	3	0
WOOD SIGN SUPPORT, SPECIAL (4" X 6" X 18')		EACH	14	0
REMOVE EXISTING SIGN COMPLETE		EACH	TOTAL	1

FILE NAME	DESIGNED	REVISIONS	STATE OF ILLINOIS	SECTION	COUNTY	SHEET	OF	SHEETS	STA.	TO STA.
PROJECT CONTRACT NO. 64JST	DRAWN	REVISIONS	DEPARTMENT OF TRANSPORTATION	VAR	VAR	CONTRACT NO. 64JST				
DATE	CHECKED	REVISIONS								

ITEM	WB	EB
SIGN PANELS	QTY	QTY
RETROREFLECTIVE SIGN SUPPORT PANEL	SIZE	
ARROW	2 X 60	2
NO LEFT TURN	M6-2 21 X 15	1
NO RIGHT TURN	R3-2 30 X 30	0
ONE WAY RIGHT	R3-1 30 X 30	0
ONE WAY LEFT	R6-1L 54 X 18	2
WRONG WAY	R6-1R 54 X 18	2
SIGN PANEL - TYPE 1	R5-1A 42 X 30	4
	SQ FT	TOTAL 128.4
FREEWAY ENTRANCE	D13-3 48 X 30	1
STOP	R1-1 48 X 48	2
DO NOT ENTER	R5-1 48 X 48	2
KEEP RIGHT	R4-7 48 X 60	0
SIGN PANEL - TYPE 2	SQ FT	TOTAL 128
PAVEMENT MARKING	WB	EB
WRONG WAY ARROW	QTY	QTY
THROUGH ARROW		1
RIGHT ARROW		0
LEFT ARROW		4
RIGHT THROUGH ARROW		4
LEFT THROUGH ARROW		0
MODIFIED URETHANE PAVEMENT MARKING LETTERS AND SYMBOLS	SQ FT	TOTAL 298.2
MODIFIED URETHANE PAVEMENT - LINE 8"	FOOT	270
MODIFIED URETHANE PAVEMENT - LINE 12"	FOOT	132
MODIFIED URETHANE PAVEMENT - LINE 24"	FOOT	42
PAVEMENT MARKING REMOVAL	SQ FT	TOTAL 1092
CONCRETE SURFACE REMOVAL (1.5' X 1.5')	SQ FT	2.25
WOOD SIGN SUPPORT, SPECIAL (4" X 6" X 18')	EACH	7
REMOVE EXISTING SIGN COMPLETE	EACH	TOTAL 1

MODIFIED DIAMOND - PARTIAL CLOVERLEAF WITH ISLAND
 LOCATION I-80 AT IL 84 - ROCK ISLAND COUNTY

FILE NAME	DESIGNED	REVISIONS	SCALE	SHEET	OF	SHEETS	STA.	TO STA.	SECTION	COUNTY	TOTAL SHEETS
PROJECT NAME	DRAWN	REVISED	DATE	SCALE	OF	SHEETS	STA.	TO STA.	SECTION	COUNTY	TOTAL SHEETS
PLOT SCALE	CHECKED	REVISED	DATE	SCALE	OF	SHEETS	STA.	TO STA.	SECTION	COUNTY	TOTAL SHEETS
PLOT DATE	DATE	REVISED	DATE	SCALE	OF	SHEETS	STA.	TO STA.	SECTION	COUNTY	TOTAL SHEETS
STATE OF ILLINOIS DEPARTMENT OF TRANSPORTATION										CONTRACT NO.	64J57
WWD SIGNS										CONTRACT NO.	64J57

* RP SAFETY 2017

DIAMOND	WB	EB
ITEM	QTY	QTY
SIZE		
LOCATION I-280 AT 1ST AVE (AIRPORT) - ROCK ISLAND COUNTY		
SIGN PANELS		
RETROREFLECTIVE SIGN SUPPORT PANEL		
ARROW	2 X 60	2
NO LEFT TURN	M6-2 21 X 15	0
NO RIGHT TURN	R3-2 30 X 30	1
ONE WAY RIGHT	R3-1 30 X 30	1
ONE WAY LEFT	R6-1L 54 X 18	2
WRONG WAY	R6-1R 54 X 18	2
SIGN PANEL - TYPE 1	R5-1A 42 X 30	4
	SQ FT	149
	TOTAL	
FREEWAY ENTRANCE	D13-3 48 X 30	0
STOP	R1-1 48 X 48	0
DO NOT ENTER	R5-1 48 X 48	2
KEEP RIGHT	R4-7 48 X 60	0
SIGN PANEL - TYPE 2		
	SQ FT	64
	TOTAL	
PAVEMENT MARKING		
	WB	EB
	QTY	QTY
WRONG WAY ARROW		1
THROUGH ARROW		0
RIGHT ARROW		4
LEFT ARROW		4
RIGHT THROUGH ARROW		0
LEFT THROUGH ARROW		0
MODIFIED URETHANE PAVEMENT MARKING LETTERS AND SYMBOLS		
	SQ FT	298.2
	TOTAL	
MODIFIED URETHANE PAVEMENT - LINE 8"	FOOT	377
MODIFIED URETHANE PAVEMENT - LINE 12"	FOOT	189
MODIFIED URETHANE PAVEMENT - LINE 24"	FOOT	64
PAVEMENT MARKING REMOVAL	SQ FT	1414.39
CONCRETE SURFACE REMOVAL (1.5' X 1.5')	SQ FT	2.25
WOOD SIGN SUPPORT, SPECIAL (4" X 6" X 18')	EACH	8
REMOVE EXISTING SIGN COMPLETE	EACH	1
	TOTAL	

STATE OF ILLINOIS DEPARTMENT OF TRANSPORTATION	SECTION	COUNTY	SHEET
WV0 SIGNS	VAR	VAR	VAR
SCALE	SHEET	OF	SHEETS
DATE	BY	PROJECT	CONTRACT NO.
DESIGNED -	CHECKED -	DATE	DATE
DRAWN -	REVISED -		
SCALE	DATE		

ITEM	SIZE	WB	EB
QTY	QTY	QTY	QTY
MODIFIED DIAMOND - PARTIAL CLOVERLEAF WITH ISLAND			
LOCATION IL 5 AT MILAN PARKWAY - ROCK ISLAND COUNTY			
SIGN PANELS	2 X 60	2	3
RETROREFLECTIVE SIGN SUPPORT PANEL			
ARROW	M6-2 21 X 15	0	1
NO LEFT TURN	R3-2 30 X 30	0	0
NO RIGHT TURN	R3-1 30 X 30	0	0
ONE WAY RIGHT	R6-1L 54 X 18	2	2
ONE WAY LEFT	R6-1R 54 X 18	2	2
WRONG WAY	R5-1A 42 X 30	4	4
SIGN PANEL - TYPE 1	SQ FT	TOTAL	126.2
FREEWAY ENTRANCE	D13-3 48 X 30	1	1
STOP	R1-1 48 X 48	0	0
DO NOT ENTER	R5-1 48 X 48	3	1
KEEP RIGHT	R4-7 48 X 60	1	1
SIGN PANEL - TYPE 2	SQ FT	TOTAL	64
PAVEMENT MARKING			
WRONG WAY ARROW		1	1
THROUGH ARROW		0	0
RIGHT ARROW		13	6
LEFT ARROW		9	6
RIGHT THROUGH ARROW		0	0
LEFT THROUGH ARROW		0	0
MODIFIED URETHANE PAVEMENT MARKING LETTERS AND SYMBOLS	SQ FT	TOTAL	579
MODIFIED URETHANE PAVEMENT - LINE 8"	FOOT	510	402
MODIFIED URETHANE PAVEMENT - LINE 12"	FOOT	447	165
MODIFIED URETHANE PAVEMENT - LINE 24"	FOOT	108	108
PAVEMENT MARKING REMOVAL	SQ FT	TOTAL	2234.04
CONCRETE SURFACE REMOVAL (1.5' X 1.5')	SQ FT	2.25	2.25
WOOD SIGN SUPPORT, SPECIAL (4" X 6" X 18')	EACH	10	10
REMOVE EXISTING SIGN COMPLETE	EACH	TOTAL	1

FILE NAME	DESIGNED	SCALE	SHEET	SECTION	COUNTY	TOTAL SHEETS
PROJECT NAME	DRAWN	DATE	NO.	VAR	VAR	61
PLOT SCALE	CHECKED	DATE	OF	ILLINOIS	CONTRACT NO.	77
PLOT DATE	DATE		SHEETS	STATE	64J57	
			WWD SIGNS			
STATE OF ILLINOIS			DEPARTMENT OF TRANSPORTATION			

ITEM	SIZE	WB QTY	EB QTY
SIGN PANELS			
RETROREFLECTIVE SIGN SUPPORT PANEL			
ARROW	M6-2 21 X 15	0	1
NO LEFT TURN	R3-2 30 X 30	0	0
NO RIGHT TURN	R3-1 30 X 30	0	1
ONE WAY RIGHT	R6-1L 54 X 18	0	2
ONE WAY LEFT	R6-1R 54 X 18	0	2
WRONG WAY	R5-1A 42 X 30	0	4
SIGN PANEL - TYPE 1	SQ FT	TOTAL	70.45
FREEWAY ENTRANCE	D13-3 48 X 30	0	1
STOP	R1-1 48 X 48	0	2
DO NOT ENTER	R5-1 48 X 48	0	2
KEEP RIGHT	R4-7 48 X 60	0	1
SIGN PANEL - TYPE 2	SQ FT	TOTAL	64
PAVEMENT MARKING			
WRONG WAY ARROW			
THROUGH ARROW			
RIGHT ARROW			
LEFT ARROW			
RIGHT THROUGH ARROW			
LEFT THROUGH ARROW			
MODIFIED URETHANE PAVEMENT MARKING LETTERS AND SYMBOLS	SQ FT	TOTAL	102.3
MODIFIED URETHANE PAVEMENT - LINE 8"	FOOT	0	0
MODIFIED URETHANE PAVEMENT - LINE 12"	FOOT	0	0
MODIFIED URETHANE PAVEMENT - LINE 24"	FOOT	0	42
PAVEMENT MARKING REMOVAL	SQ FT	TOTAL	186.3
CONCRETE SURFACE REMOVAL (1.5' X 1.5')	SQ FT	0	2.25
WOOD SIGN SUPPORT, SPECIAL (4" X 6" X 18')	EACH	0	9
REMOVE EXISTING SIGN COMPLETE	EACH	TOTAL	1

MODIFIED DIAMOND - PARTIAL CLOVERLEAF WITH ISLAND
LOCATION IL 5 AT IL 84 - ROCK ISLAND COUNTY

FILE NAME	USER NAME	DESIGNED	REVISION	SCALE	SHEET	OF	SHEETS	STA.	TO STA.
PROJECT	PROJECT	DATE	NO.	DATE	NO.	NO.	NO.	NO.	NO.
STATE OF ILLINOIS	STATE OF ILLINOIS	STATE OF ILLINOIS	STATE OF ILLINOIS	STATE OF ILLINOIS	STATE OF ILLINOIS	STATE OF ILLINOIS	STATE OF ILLINOIS	STATE OF ILLINOIS	STATE OF ILLINOIS
DEPARTMENT OF TRANSPORTATION	DEPARTMENT OF TRANSPORTATION	DEPARTMENT OF TRANSPORTATION	DEPARTMENT OF TRANSPORTATION	DEPARTMENT OF TRANSPORTATION	DEPARTMENT OF TRANSPORTATION	DEPARTMENT OF TRANSPORTATION	DEPARTMENT OF TRANSPORTATION	DEPARTMENT OF TRANSPORTATION	DEPARTMENT OF TRANSPORTATION
CONTRACT NO. 64457	CONTRACT NO. 64457	CONTRACT NO. 64457	CONTRACT NO. 64457	CONTRACT NO. 64457	CONTRACT NO. 64457	CONTRACT NO. 64457	CONTRACT NO. 64457	CONTRACT NO. 64457	CONTRACT NO. 64457

DIAMOND									
ITEM	SIZE	WB QTY	EB QTY						
LOCATION	IL 92 AT 18TH AVE - ROCK ISLAND COUNTY								
SIGN PANELS									
RETROREFLECTIVE SIGN SUPPORT PANEL									
ARROW	M6-2	2 X 60	2						
NO LEFT TURN	R3-2	21 X 15	0						
NO RIGHT TURN	R3-1	30 X 30	2						
ONE WAY RIGHT	R6-1L	54 X 18	1						
ONE WAY LEFT	R6-1R	54 X 18	2						
WRONG WAY	R5-1A	42 X 30	2						
SIGN PANEL - TYPE 1		SQ FT	4						
		TOTAL							161.5
FREEWAY ENTRANCE	D13-3	48 X 30	0						
STOP	R1-1	48 X 48	2						
DO NOT ENTER	R5-1	48 X 48	2						
KEEP RIGHT	R4-7	48 X 60	0						
SIGN PANEL - TYPE 2		SQ FT	0						
		TOTAL							128
PAVEMENT MARKING		WB	EB						
		QTY	QTY						
WRONG WAY ARROW			1						
THROUGH ARROW			0						
RIGHT ARROW			1						
LEFT ARROW			1						
RIGHT THROUGH ARROW			0						
LEFT THROUGH ARROW			0						
		SQ FT	TOTAL						
MODIFIED URETHANE PAVEMENT MARKING LETTERS AND SYMBOLS			111						
MODIFIED URETHANE PAVEMENT - LINE 8"		FOOT	0						
MODIFIED URETHANE PAVEMENT - LINE 12"		FOOT	0						
MODIFIED URETHANE PAVEMENT - LINE 24"		FOOT	42						
			40						
PAVEMENT MARKING REMOVAL		SQ FT	TOTAL						
			275						
CONCRETE SURFACE REMOVAL (15' X 15')		SQ FT	2.25						
			0						
WOOD SIGN SUPPORT, SPECIAL (4" X 6" X 18')		EACH	10						
REMOVE EXISTING SIGN COMPLETE		EACH	TOTAL						
			1						

FILE NAME: C:\Users\ADMINISTRATOR\Desktop\8437\CONTRACT\8437.dwg	DESIGNED: _____	REVISED: _____	SCALE: 1/8" = 1'-0"	DATE: _____	SECTION: _____	SHEET: _____	OF: _____	SHEETS: _____	SHEET NO.:	TOTAL SHEETS:	CONTRACT NO.:	PROJECT:
STATE OF ILLINOIS DEPARTMENT OF TRANSPORTATION	WWD SIGNS											

OF SHEETS 2013-1

DIAMOND					WB	EB
LOCATION	I-88 AT IL 92 - ROCK ISLAND COUNTY				QTY	QTY
JOSLIN						
ITEM						
SIGN PANELS			SIZE			
RETRO REFLECTIVE SIGN SUPPORT PANEL			2 X 60		2	2
ARROW		M6-2	21 X 15		0	0
NO LEFT TURN		R3-2	30 X 30		2	2
NO RIGHT TURN		R3-1	30 X 30		1	1
ONE WAY RIGHT		R6-1L	54 X 18		2	2
ONE WAY LEFT		R6-1R	54 X 18		2	2
WRONG WAY		R5-1A	42 X 30		4	4
SIGN PANEL - TYPE 1			SQ FT	TOTAL	161.5	
FREEWAY ENTRANCE		D13-3	48 X 30		0	0
STOP		R1-1	48 X 48		2	2
DO NOT ENTER		R5-1	48 X 48		2	2
KEEP RIGHT		R4-7	48 X 60		0	0
SIGN PANEL - TYPE 2			SQ FT	TOTAL	128	
PAVEMENT MARKING						
					WB	EB
					QTY	QTY
WRONG WAY ARROW					1	1
THROUGH ARROW					0	0
RIGHT ARROW					1	1
LEFT ARROW					1	1
RIGHT THROUGH ARROW					0	0
LEFT THROUGH ARROW					0	0
MODIFIED URETHANE PAVEMENT MARKING LETTERS AND SYMBOLS			SQ FT	TOTAL	111	
MODIFIED URETHANE PAVEMENT - LINE 8"			FOOT	359	380	
MODIFIED URETHANE PAVEMENT - LINE 12"			FOOT	422	428	
MODIFIED URETHANE PAVEMENT - LINE 24"			FOOT	43	42	
PAVEMENT MARKING REMOVAL			SQ FT	TOTAL	1626.13	
CONCRETE SURFACE REMOVAL (1.5' X 1.5')			SQ FT	2.25	2.25	
WOOD SIGN SUPPORT, SPECIAL (4" X 6" X 18')			EACH	10	10	
REMOVE EXISTING SIGN COMPLETE			EACH	TOTAL	1	

FILE NAME: \ProgramData\Autodesk\AutoCAD 2011\Projects\14271\14271.dwg	USER NAME: j14271	DELETED -	SCALE: 1"=20'	SHEET: 10 OF 10	STATE OF ILLINOIS	SECTION: WWD SIGNS	TOTAL SHEETS: 33
DATE: 1/27/2011 10:27:28 AM	DATE: 1/27/2011 10:27:28 AM	DRAWN: -	SCALE: 1"=20'	SHEET: 10 OF 10	DEPARTMENT OF TRANSPORTATION	CONTRACT NO. 64J57	COUNTY: VAR
DATE: 1/27/2011 10:27:28 AM	DATE: 1/27/2011 10:27:28 AM	CHECKED: -	SCALE: 1"=20'	SHEET: 10 OF 10	DEPARTMENT OF TRANSPORTATION	CONTRACT NO. 64J57	COUNTY: VAR
DATE: 1/27/2011 10:27:28 AM	DATE: 1/27/2011 10:27:28 AM	REVISION: -	SCALE: 1"=20'	SHEET: 10 OF 10	DEPARTMENT OF TRANSPORTATION	CONTRACT NO. 64J57	COUNTY: VAR

10 OF 10

10 OF 10

10 OF 10

10 OF 10

10 OF 10

10 OF 10

10 OF 10

10 OF 10

10 OF 10

10 OF 10

10 OF 10

DIAMOND					WB	EB
ITEM	SIZE	QTY	QTY			
LOCATION I-88 AT MOLINE RD - ROCK ISLAND COUNTY						
SIGN PANELS						
RETROREFLECTIVE SIGN SUPPORT PANEL						
ARROW	2 X 60	2				
NO LEFT TURN	M6-2 21 X 15	0				
NO RIGHT TURN	R3-2 30 X 30	2				
ONE WAY RIGHT	R3-1 30 X 30	1				
ONE WAY LEFT	R6-1L 54 X 18	2				
WRONG WAY	R6-1R 54 X 18	2				
SIGN PANEL - TYPE 1	R5-1A 42 X 30	4				
	SQ FT	TOTAL	161.5			
FREEWAY ENTRANCE	D13-3 48 X 30	0				
STOP	R1-1 48 X 48	2				
DO NOT ENTER	R5-1 48 X 48	2				
KEEP RIGHT	R4-7 48 X 60	0				
SIGN PANEL - TYPE 2	SQ FT	TOTAL	128			
PAVEMENT MARKING						
WRONG WAY ARROW			1			
THROUGH ARROW			0			
RIGHT ARROW			1			
LEFT ARROW			1			
RIGHT THROUGH ARROW			0			
LEFT THROUGH ARROW			0			
MODIFIED URETHANE PAVEMENT MARKING LETTERS AND SYMBOLS	SQ FT	TOTAL	111			
MODIFIED URETHANE PAVEMENT - LINE 8"	FOOT	423	408			
MODIFIED URETHANE PAVEMENT - LINE 12"	FOOT	425	471			
MODIFIED URETHANE PAVEMENT - LINE 24"	FOOT	41	40			
PAVEMENT MARKING REMOVAL	SQ FT	TOTAL	1725.77			
CONCRETE SURFACE REMOVAL (1.5' X 1.5')	SQ FT	2.25	2.25			
WOOD SIGN SUPPORT, SPECIAL (4" X 6" X 18')	EACH	10	10			
REMOVE EXISTING SIGN COMPLETE	EACH	TOTAL	1			

FILE NAME	DESIGNED	REVISION	SECTION	SHEET	COUNT	SHEET
PROJECT NO.	DRAWN	REVISION	VAR	VAR	VAR	NO.
DIST. NO.	CHECKED	REVISION				
DATE	DATE	REVISION				
SCALE	SHEET	OF	SHEETS	SHEET	NO.	OF
STATE OF ILLINOIS	WWD SIGNS		TO	51A		
DEPARTMENT OF TRANSPORTATION						
ILLINOIS STATE PROJECT						
CONTRACT NO.						
PROJECT						
DATE						
NO.						
DATE						
NO.						

ITEM	WB	EB	SIZE	QTY	QTY
DIAMOND					
LOCATION I-74 AT AOTC/ 19TH ST - ROCK ISLAND					
SIGN PANELS					
RETROREFLECTIVE SIGN SUPPORT PANEL					
ARROW			2 X 60	2	2
NO LEFT TURN			M6-2 21 X 15	0	0
NO RIGHT TURN			R3-2 30 X 30	2	2
ONE WAY RIGHT			R3-1 30 X 30	1	1
ONE WAY LEFT			R6-1L 54 X 18	2	2
WRONG WAY			R6-1R 54 X 18	2	2
SIGN PANEL - TYPE 1			R5-1A 42 X 30	4	4
			SQ FT	TOTAL	161.5
FREEWAY ENTRANCE			D13-3 48 X 30	0	0
STOP			R1-1 48 X 48	0	0
DO NOT ENTER			R5-1 48 X 48	2	2
KEEP RIGHT			R4-7 48 X 60	0	0
SIGN PANEL - TYPE 2			SQ FT	TOTAL	64
PAVEMENT MARKING					
WRONG WAY ARROW					
THROUGH ARROW					
RIGHT ARROW					
LEFT ARROW					
RIGHT THROUGH ARROW					
LEFT THROUGH ARROW					
MODIFIED URETHANE PAVEMENT MARKING LETTERS AND SYMBOLS			SQ FT	TOTAL	345
MODIFIED URETHANE PAVEMENT - LINE 8"			FOOT	338	368
MODIFIED URETHANE PAVEMENT - LINE 12"			FOOT	40	158
MODIFIED URETHANE PAVEMENT - LINE 24"			FOOT	109	99
PAVEMENT MARKING REMOVAL			SQ FT	TOTAL	1432.02
CONCRETE SURFACE REMOVAL (1.5' X 1.5')			SQ FT	2.25	2.25
WOOD SIGN SUPPORT, SPECIAL (4" X 6" X 18')			EACH	10	10
REMOVE EXISTING SIGN COMPLETE			EACH	TOTAL	1

FILE NAME	DESIGNED	REVISION	SCALE	SHEET	OF	SHEETS	STA.	10	STA.
PROJECT NO. 20110000000000000000	DRAWN	REVISION	SCALE	STATE OF ILLINOIS	DEPARTMENT OF TRANSPORTATION	SECTION	WVD SIGNS		
DATE	CHECKED	REVISION	DATE	CONTRACT NO.	6437	ILLINOIS STATE PROJECT			
				TOTAL SHEETS	64				

ITEM	SIZE	SB QTY	NB QTY
SINGLE POINT DIAMOND			
LOCATION I-74 AT 7TH AVE - ROCK ISLAND			
SIGN PANELS			
RETROREFLECTIVE SIGN SUPPORT PANEL			
ARROW	M6-2 21 X 15	0	0
NO LEFT TURN	R3-2 30 X 30	0	0
NO RIGHT TURN	R3-1 30 X 30	1	1
ONE WAY RIGHT	R6-1L 54 X 18	2	2
ONE WAY LEFT	R6-1R 54 X 18	2	2
WRONG WAY	R5-1A 42 X 30	4	4
SIGN PANEL - TYPE 1	SQ FT	TOTAL	136.5
FREEWAY ENTRANCE			
STOP	D13-3 48 X 30	0	0
DO NOT ENTER	R1-1 48 X 48	0	0
KEEP RIGHT	R5-1 48 X 48	2	2
SIGN PANEL - TYPE 2	R4-7 48 X 60	0	0
	SQ FT	TOTAL	64
PAVEMENT MARKING			
WRONG WAY ARROW		WB QTY	EB QTY
THROUGH ARROW		2	2
RIGHT ARROW		0	0
LEFT ARROW		2	2
RIGHT THROUGH ARROW		2	2
LEFT THROUGH ARROW		0	0
MODIFIED URETHANE PAVEMENT MARKING LETTERS AND SYMBOLS		0	0
	SQ FT	TOTAL	222
MODIFIED URETHANE PAVEMENT - LINE 8"			
	FOOT	0	0
MODIFIED URETHANE PAVEMENT - LINE 12"			
	FOOT	44	0
MODIFIED URETHANE PAVEMENT - LINE 24"			
	FOOT	72	0
PAVEMENT MARKING REMOVAL			
	SQ FT	TOTAL	410
CONCRETE SURFACE REMOVAL (1.5' X 1.5')			
	SQ FT	2.25	2.25
WOOD SIGN SUPPORT, SPECIAL (4" X 6" X 18')			
	EACH	12	0
REMOVE EXISTING SIGN COMPLETE			
	EACH	TOTAL	1

FILE NAME -	DESIGNED -	REVISED -	SCALE -	SHEET	OF	SHEETS	STA.	TO	STA.	SECTION	COUNTY	TOTAL SHEETS	SHEET NO.
PROJECT NAME -	DRAWN -	REVISED -	DATE	SCALE	OF	SHEETS	STA.	TO	STA.	SECTION	COUNTY	TOTAL SHEETS	SHEET NO.
PROJECT NUMBER -	CHECKED -	REVISED -	DATE	SCALE	OF	SHEETS	STA.	TO	STA.	SECTION	COUNTY	TOTAL SHEETS	SHEET NO.
DATE -	DATE	DATE	DATE	SCALE	OF	SHEETS	STA.	TO	STA.	SECTION	COUNTY	TOTAL SHEETS	SHEET NO.

ITEM	SIZE	WB	EB
QTY	QTY	QTY	QTY
PARTIAL CLOVER			
LOCATION I-74 AT RIVER DR. ROCK ISLAND			
SIGN PANELS			
RETROREFLECTIVE SIGN SUPPORT PANEL			
ARROW	M6-2 21 X 15	2	0
NO LEFT TURN	R3-2 30 X 30	1	0
NO RIGHT TURN	R3-1 30 X 30	0	0
ONE WAY RIGHT	R6-1L 54 X 18	0	0
ONE WAY LEFT	R6-1R 54 X 18	3	0
WRONG WAY	R5-1A 42 X 30	4	0
SIGN PANEL - TYPE 1	SQ FT	TOTAL	77.7
FREEWAY ENTRANCE			
STOP	D13-3 48 X 30	1	0
DO NOT ENTER	R1-1 48 X 48	0	0
KEEP RIGHT	R5-1 48 X 48	3	0
SIGN PANEL - TYPE 2	R4-7 48 X 60	0	0
SQ FT	SQ FT	TOTAL	48
PAVEMENT MARKING			
WRONG WAY ARROW			
THROUGH ARROW		1	0
RIGHT ARROW		0	0
LEFT ARROW		1	0
RIGHT THROUGH ARROW		1	0
LEFT THROUGH ARROW		0	0
MODIFIED URETHANE PAVEMENT MARKING LETTERS AND SYMBOLS	SQ FT	TOTAL	55.5
MODIFIED URETHANE PAVEMENT - LINE 8"			
MODIFIED URETHANE PAVEMENT - LINE 12"	FOOT	0	0
MODIFIED URETHANE PAVEMENT - LINE 24"	FOOT	0	0
	FOOT	32	0
PAVEMENT MARKING REMOVAL	SQ FT	TOTAL	119.5
CONCRETE SURFACE REMOVAL (1.5' X 1.5')			
	SQ FT	2.25	2.25
WOOD SIGN SUPPORT, SPECIAL (4" X 6" X 18')	EACH	8	10
REMOVE EXISTING SIGN COMPLETE	EACH	TOTAL	1

FILE NAME: PROJECT: SHEET: DATE: DESIGNED: DRAWN: CHECKED: DATE:	STATE OF ILLINOIS DEPARTMENT OF TRANSPORTATION	SCALE: SHEET OF SHEETS	SECTION NO. CONTRACT NO. PROJECT	COUNTY: SHEETS: TOTAL SHEETS: NO. CONTRACT NO. SHEETS: TOTAL SHEETS: NO.
---	---	---------------------------------	---	---

OF SHEETS 2013-1

LOCATION	STEPHENSON COUNTY - THREE LOCATIONS	QTY
20200200	ROCK EXCAVATION	CU YD 7.5
72000100	SIGN PANEL - TYPE 1	SQ FT 403.75
72000200	SIGN PANEL - TYPE 2	SQ FT 256
78009000	MODIFIED URETHANE PAVEMENT MARKING LETTERS AND SYMBOLS	SQ FT 297
78009008	MODIFIED URETHANE PAVEMENT - LINE 8"	FOOT 823
78009012	MODIFIED URETHANE PAVEMENT - LINE 12"	FOOT 357
78009024	MODIFIED URETHANE PAVEMENT - LINE 24"	FOOT 185
78300100	PAVEMENT MARKING REMOVAL	SQ FT 1555.91
X4402020	CONCRETE SURFACE REMOVAL	SQ FT 11.25
X7240207	REMOVE EXISTING SIGN COMPLETE	EACH 3
X7300105	WOOD SIGN SUPPORT, SPECIAL	FOOT 900

FILE NAME: P:\P\CONTRACTS\2002\CONTRACTS\20020200	DESIGNED -	REVISED -	SECTION	PROJECT SHEET NO.
DRAWN -	REVISED -	SCALE: 1" = 10' STA.	VAR	COUNTY
CHECKED -	REVISED -	SHEET OF SHEETS	VAR	VAR
DATE	REVISED -	WWD SIGNS	VAR	CONTRACT NO. 64457
				ISSUES TO PROJECT

ITEM	SB	INB	QTY	QTY	SIZE	QTY	INB
DIAMOND							
LOCATION US 20 AT IL 26 STEPHENSON COUNTY							
ROCK EXCAVATION			0.15				
SIGN PANELS				2	2 X 60		
RETROREFLECTIVE SIGN SUPPORT PANEL				0	M6-2 21 X 15		
ARROW				2	R3-2 30 X 30		
NO LEFT TURN				2	R3-1 30 X 30		
NO RIGHT TURN				1	R6-1L 54 X 18		
ONE WAY RIGHT				2	R6-1R 54 X 18		
ONE WAY LEFT				2	R6-1A 42 X 30		
WRONG WAY				4			
SIGN PANEL - TYPE 1				TOTAL	SQ FT		161.5
FREEWAY ENTRANCE					D13-3 48 X 30		0
STOP					R1-1 48 X 48		
DO NOT ENTER					R5-1 48 X 48		2
KEEP RIGHT					R4-7 48 X 60		0
SIGN PANEL - TYPE 2				TOTAL	SQ FT		64
PAVEMENT MARKING							
WRONG WAY ARROW							1
THROUGH ARROW							0
RIGHT ARROW							1
LEFT ARROW							1
RIGHT THROUGH ARROW							0
LEFT THROUGH ARROW							0
MODIFIED URETHANE PAVEMENT MARKING LETTERS AND SYMBOLS				TOTAL	SQ FT		111
MODIFIED URETHANE PAVEMENT - LINE 8"					FOOT		120
MODIFIED URETHANE PAVEMENT - LINE 12"					FOOT		24
MODIFIED URETHANE PAVEMENT - LINE 24"					FOOT		32
PAVEMENT MARKING REMOVAL				TOTAL	SQ FT		469.82
CONCRETE SURFACE REMOVAL (1.5' X 1.5')					SQ FT		2.25
WOOD SIGN SUPPORT, SPECIAL (4" X 6" X 18')					EACH		0
REMOVE EXISTING SIGN COMPLETE				TOTAL	EACH		10
				TOTAL			1

FILE NAME	DESIGNED	REVISION	STATE OF ILLINOIS	SECTION	COUNTY	TOTAL SHEETS	SHEET
PROJECT NO.	DRAWN	REVISION	DEPARTMENT OF TRANSPORTATION	NO.	ILLINOIS	NO.	NO.
DATE	CHECKED	REVISION					
DATE	DATE	REVISION					

ITEM	WB	EB
ROCK EXCAVATION	0	10
SIGN PANELS		
RETROREFLECTIVE SIGN SUPPORT PANEL		
ARROW		
NO LEFT TURN		
NO RIGHT TURN		
ONE WAY RIGHT		
ONE WAY LEFT		
WRONG WAY		
SIGN PANEL - TYPE 1		
TOTAL	80.75	
FREEWAY ENTRANCE		
STOP		
DO NOT ENTER		
KEEP RIGHT		
SIGN PANEL - TYPE 2		
TOTAL	64	
PAVEMENT MARKING		
WRONG WAY ARROW		
THROUGH ARROW		
RIGHT ARROW		
LEFT ARROW		
RIGHT THROUGH ARROW		
LEFT THROUGH ARROW		
MODIFIED URETHANE PAVEMENT MARKING LETTERS AND SYMBOLS		
TOTAL	55.5	
MODIFIED URETHANE PAVEMENT - LINE 8"		
MODIFIED URETHANE PAVEMENT - LINE 12"		
MODIFIED URETHANE PAVEMENT - LINE 24"		
PAVEMENT MARKING REMOVAL		
TOTAL	339.26	
CONCRETE SURFACE REMOVAL (1.5' X 1.5')		
TOTAL	0	2.25
WOOD SIGN SUPPORT, SPECIAL (4" X 6" X 18')		
REMOVE EXISTING SIGN COMPLETE		
TOTAL	0	10
TOTAL		1

LOCATION US 20 AT SPRINGFIELD RD - STEPHENSON COUNTY

FILE NAME	DESIGNED	REVISION	SCALE	SHEET	OF	SHEETS	S.T.A.	TO	S.T.A.
PROJECT NO.	DRAWN	REVISED	DATE	SECTION	VAR.	VAR.	CONTRACT NO.	6457	
DATE	CHECKED	REVISED	DATE	SCALE	WWD SIGNS				
DATE	CHECKED	REVISED	DATE						

LOCATION	WHITESIDE COUNTY - FOUR LOCATIONS	QTY
72000100	SIGN PANEL - TYPE 1	SQ FT 484.5
72000200	SIGN PANEL - TYPE 2	SQ FT 384
78009000	MODIFIED URETHANE PAVEMENT MARKING LETTERS AND SYMBOLS	SQ FT 1250.6
78009008	MODIFIED URETHANE PAVEMENT - LINE 8"	FOOT 2181
78009012	MODIFIED URETHANE PAVEMENT - LINE 12"	FOOT 2805
78009024	MODIFIED URETHANE PAVEMENT - LINE 24"	FOOT 252
78300100	PAVEMENT MARKING REMOVAL	SQ FT 5196.87
X4402020	CONCRETE SURFACE REMOVAL	SQ FT 13.5
X7240207	REMOVE EXISTING SIGN COMPLETE	EACH 3
X7300105	WOOD SIGN SUPPORT, SPECIAL	FOOT 1080

REV.

FILE NAME : D:\projects\101010101\101010101.dwg	USER NAME : jason	DESIGNED : DATE	REVISOR : DATE	STATE OF ILLINOIS DEPARTMENT OF TRANSPORTATION	SCALE:	SHEET OF SHEETS	WWD SIGNS	SECTION	COUNTY	CONTRACT NO.	TOTAL SHEETS	SHEET NO.
DATE	DATE	DATE	DATE	TO STA.	FROM STA.	NO.	NO.	NO.	NO.	NO.	NO.	NO.

DIAMOND	ITEM	SIZE	MB QTY	EB QTY
LOCATION	I-88 AT COUNTY HWY 13 WHITESIDE COUNTY			
	SIGN PANELS			
	RETROREFLECTIVE SIGN SUPPORT PANEL			
	ARROW	M6-2 21 X 15	2	0
	NO LEFT TURN	R3-2 30 X 30	2	2
	NO RIGHT TURN	R3-1 30 X 30	1	1
	ONE WAY RIGHT	R6-1L 54 X 18	2	2
	ONE WAY LEFT	R6-1R 54 X 18	2	2
	WRONG WAY	R5-1A 42 X 30	4	4
	SIGN PANEL - TYPE 1	SQ FT	TOTAL	161.5
	FREEWAY ENTRANCE	D13-3 48 X 30	0	0
	STOP	R1-1 48 X 48	2	2
	DO NOT ENTER	R5-1 48 X 48	2	2
	KEEP RIGHT	R4-7 48 X 60	0	0
	SIGN PANEL - TYPE 2	SQ FT	TOTAL	128
	PAVEMENT MARKING			
	WRONG WAY ARROW		1	1
	THROUGH ARROW		0	0
	RIGHT ARROW		1	1
	LEFT ARROW		4	4
	RIGHT THROUGH ARROW		0	0
	LEFT THROUGH ARROW		0	0
	MODIFIED URETHANE PAVEMENT MARKING LETTERS AND SYMBOLS	SQ FT	TOTAL	204.6
	MODIFIED URETHANE PAVEMENT - LINE 8"	FOOT	335	392
	MODIFIED URETHANE PAVEMENT - LINE 12"	FOOT	350	585
	MODIFIED URETHANE PAVEMENT - LINE 24"	FOOT	42	42
	PAVEMENT MARKING REMOVAL	SQ FT	TOTAL	1794.69
	CONCRETE SURFACE REMOVAL (1.5' X 1.5')	SQ FT	2.25	2.25
	WOOD SIGN SUPPORT, SPECIAL (4" X 6" X 18')	EACH	10	10
	REMOVE EXISTING SIGN COMPLETE	EACH	TOTAL	1

FILE NAME	USER NAME	DESIGNED	REVISION	SCALE	SHEET	OF	SHEET(S)	S/A.	TO S/A.
PROJECT	PROJECT	PROJECT	PROJECT	PROJECT	PROJECT	PROJECT	PROJECT	PROJECT	PROJECT
DATE	DATE	DATE	DATE	DATE	DATE	DATE	DATE	DATE	DATE
SCALE	SCALE	SCALE	SCALE	SCALE	SCALE	SCALE	SCALE	SCALE	SCALE
STATE OF ILLINOIS DEPARTMENT OF TRANSPORTATION					WWD SIGNS				
CONTRACT NO. 64J57					CONTRACT NO. 64J57				

* OR SAFETY 20121

DIAMOND	WB	EB	QTY	QTY
LOCATION I-88 AT IL 78 WHITESIDE COUNTY				
ITEM				
SIGN PANELS			SIZE	QTY
RETROREFLECTIVE SIGN SUPPORT PANEL			2 X 60	2
ARROW			M6-2 21 X 15	0
NO LEFT TURN			R3-2 30 X 30	2
NO RIGHT TURN			R3-1 30 X 30	1
ONE WAY RIGHT			R6-1L 54 X 18	2
ONE WAY LEFT			R6-1R 54 X 18	2
WRONG WAY			R5-1A 42 X 30	4
SIGN PANEL - TYPE 1			SQ FT	TOTAL 161.5
FREEWAY ENTRANCE			D13-3 48 X 30	0
STOP			R1-1 48 X 48	2
DO NOT ENTER			R5-1 48 X 48	2
KEEP RIGHT			R4-7 48 X 60	0
SIGN PANEL - TYPE 2			SQ FT	TOTAL 128
PAVEMENT MARKING				
WRONG WAY ARROW				WB
THROUGH ARROW				QTY
RIGHT ARROW				QTY
LEFT ARROW				QTY
RIGHT THROUGH ARROW				1
LEFT THROUGH ARROW				0
LEFT THROUGH ARROW				0
MODIFIED URETHANE PAVEMENT MARKING LETTERS AND SYMBOLS			SQ FT	TOTAL 111
MODIFIED URETHANE PAVEMENT - LINE 8"			FOOT	335
MODIFIED URETHANE PAVEMENT - LINE 12"			FOOT	350
MODIFIED URETHANE PAVEMENT - LINE 24"			FOOT	42
PAVEMENT MARKING REMOVAL			SQ FT	TOTAL 1701.08
CONCRETE SURFACE REMOVAL (1.5' X 1.5')			SQ FT	2.25
WOOD SIGN SUPPORT, SPECIAL (4" X 6" X 18')			EACH	10
REMOVE EXISTING SIGN COMPLETE			EACH	TOTAL 1

USER NAME: J. N. H. H. H. PROJECT: I-88 AT IL 78 WHITESIDE COUNTY DATE: 11/01/2013		DESIGNED: - DRAWN: - CHECKED: - DATE: -		REVISIONS: - REVISIONS: - REVISIONS: -		SCALE: - SHEET: - OF: -		STATE OF ILLINOIS DEPARTMENT OF TRANSPORTATION		WWD SIGNS SHEETS: 10 STA.		COUNTY: VAR SECTION: # CONTRACT NO. 04JST ILLINOIS DEPARTMENT OF TRANSPORTATION 02 SAFETY 003-1	
--	--	--	--	--	--	-------------------------------	--	---	--	------------------------------	--	---	--

DIAMOND				WB	EB
LOCATION	ITEM	SIZE	QTY	QTY	QTY
I-88 AT IL 40 WHITESIDE COUNTY	SIGN PANELS	2 X 60	2		
	RETROREFLECTIVE SIGN SUPPORT PANEL				
	ARROW	M6-2	0		
	NO LEFT TURN	R3-2	2		
	NO RIGHT TURN	R3-1	1		
	ONE WAY RIGHT	R6-1L	2		
	ONE WAY LEFT	R6-1R	2		
	WRONG WAY	R5-1A	4		
	SIGN PANEL - TYPE 1	SQ FT	TOTAL	161.5	
	FREEWAY ENTRANCE	D13-3	0		
	STOP	R1-1	2		
	DO NOT ENTER	R5-1	2		
	KEEP RIGHT	R4-7	0		
	SIGN PANEL - TYPE 2	SQ FT	TOTAL	128	
	PAVEMENT MARKING				
	WRONG WAY ARROW		1		
	THROUGH ARROW		0		
	RIGHT ARROW		1		
	LEFT ARROW		1		
	RIGHT THROUGH ARROW		0		
	LEFT THROUGH ARROW		0		
	MODIFIED URETHANE PAVEMENT MARKING LETTERS AND SYMBOLS	SQ FT	TOTAL	111	
	MODIFIED URETHANE PAVEMENT - LINE 8"	FOOT	335		
	MODIFIED URETHANE PAVEMENT - LINE 12"	FOOT	350		
	MODIFIED URETHANE PAVEMENT - LINE 24"	FOOT	42		
	PAVEMENT MARKING REMOVAL	SQ FT	TOTAL	1701.09	
	CONCRETE SURFACE REMOVAL (1.5' X 1.5')	SQ FT	2.25		
	WOOD SIGN SUPPORT, SPECIAL (4" X 6" X 18')	EACH	10		
	REMOVE EXISTING SIGN COMPLETE	EACH	TOTAL	1	

FILE NAME: P:\PROJECTS\CONTRACT 8437\CONTRACT 8437.dwg	DESIGNED: -	REVISIONS:	STATE OF ILLINOIS	SECTION: * WVD SIGNS	COUNTY: VAR	TOTAL SHEETS: 61
PLOT SCALE: 3/8" = 1'	DRAWN: -	REVISIONS:	DEPARTMENT OF TRANSPORTATION	SECTION: * WVD SIGNS	COUNTY: VAR	CONTRACT NO: 8437
PLOT DATE: 11/11/2013	CHECKED: -	REVISIONS:	SCALE: SHEET OF SHEETS	SECTION: * WVD SIGNS	COUNTY: VAR	CONTRACT NO: 8437
	DATE:	REVISIONS:		SECTION: * WVD SIGNS	COUNTY: VAR	CONTRACT NO: 8437

LOCATION	ITEM	SIZE	WB	EB
			QTY	QTY
HALF A DIAMOND				
I-88 AT US 30 WHITESIDE COUNTY				
	SIGN PANELS			
	RETROREFLECTIVE SIGN SUPPORT PANEL			
	ARROW	M6-2	0	2
		21 X 15	0	0
	NO LEFT TURN	R3-2	0	2
		30 X 30	0	2
	NO RIGHT TURN	R3-1	0	1
	ONE WAY RIGHT	R6-1L	0	2
		54 X 18	0	2
	ONE WAY LEFT	R6-1R	0	2
		54 X 18	0	2
	WRONG WAY	R5-1A	0	4
		42 X 30	0	4
	SIGN PANEL - TYPE 1	SQ FT	TOTAL	80.75
	FREEWAY ENTRANCE	D13-3	0	0
		48 X 30	0	0
	STOP	R1-1	0	2
		48 X 48	0	2
	DO NOT ENTER	R5-1	0	2
		48 X 48	0	2
	KEEP RIGHT	R4-7	0	0
		48 X 60	0	0
	SIGN PANEL - TYPE 2	SQ FT	TOTAL	64
	PAVEMENT MARKING		WB	EB
			QTY	QTY
	WRONG WAY ARROW		0	1
	THROUGH ARROW		0	0
	RIGHT ARROW		0	1
	LEFT ARROW		0	1
	RIGHT THROUGH ARROW		0	0
	LEFT THROUGH ARROW		0	0
	MODIFIED URETHANE PAVEMENT MARKING LETTERS AND SYMBOLS	SQ FT	TOTAL	55.5
	MODIFIED URETHANE PAVEMENT - LINE 8"	FOOT	0	166
	MODIFIED URETHANE PAVEMENT - LINE 12"	FOOT	0	90
	MODIFIED URETHANE PAVEMENT - LINE 24"	FOOT	0	39
	PAVEMENT MARKING REMOVAL	SQ FT	TOTAL	334.72
	CONCRETE SURFACE REMOVAL (1.5' X 1.5')	SQ FT	0	2.25
				0
	WOOD SIGN SUPPORT, SPECIAL (4" X 6" X 18')	EACH	0	10
	REMOVE EXISTING SIGN COMPLETE	EACH	TOTAL	1

FILE NAME PROJECT NO. 6457 DATE PLOT SCALE: 1/8" = 1'-0" PLOT DATE: 11/26/2013	DESIGNED -	REVISION -	SCALE: 1" = 100'-0" SHEET 1 OF 1 WWD SIGNS CONTRACT NO. 6457
	DRAWN -	REVISION -	
	CHECKED -	REVISION -	
	DATE	DATE	

LOCATION	WINNEBAGO COUNTY - 7 LOCATIONS	QTY
20200200	ROCK EXCAVATION	CU YD 6
72000100	SIGN PANEL - TYPE 1	SQ FT 1054.15
72000200	SIGN PANEL - TYPE 2	SQ FT 736
78009000	MODIFIED URETHANE PAVEMENT MARKING LETTERS AND SYMBOLS	SQ FT 2007.2
78009008	MODIFIED URETHANE PAVEMENT - LINE 8"	FOOT 2870
78009012	MODIFIED URETHANE PAVEMENT - LINE 12"	FOOT 874
78009024	MODIFIED URETHANE PAVEMENT - LINE 24"	FOOT 541
78300100	PAVEMENT MARKING REMOVAL	SQ FT 5870.4
X4402020	CONCRETE SURFACE REMOVAL	SQ FT 47.25
X7240207	REMOVE EXISTING SIGN COMPLETE	EACH 7
X7300105	WOOD SIGN SUPPORT, SPECIAL	FOOT 2340

FILE NAME	USER NAME	DESIGNED	REVISED	SCALE	SHEET	OF	SHEETS	STA.	TO STA.	SECTION	COUNTY	TOTAL SHEETS
PROJECT CONTRACT	PROJECT	DRAWN	REVISED	SCALE	WWD SIGNS						VAR	61
PROJECT SCALE	PROJECT DATE	CHECKED	REVISED		STATE OF ILLINOIS						CONTRACT NO.	6457
PROJECT DATE	PROJECT DATE	DATE	REVISED		DEPARTMENT OF TRANSPORTATION						CONTRACT NO.	6457

DIAMOND											
LOCATION	US 20 AT MERIDIAN RD WINNEBAGO RD										
ITEM	WB	EB									
ROCK EXCAVATION	0	0									
SIGN PANELS			SIZE	QTY	QTY						
RETROREFLECTIVE SIGN SUPPORT PANEL			2 X 60	2	2						
ARROW			M6-2	21 X 15	0	0					
NO LEFT TURN			R3-2	30 X 30	2	2					
NO RIGHT TURN			R3-1	30 X 30	1	1					
ONE WAY RIGHT			R6-1L	54 X 18	2	2					
ONE WAY LEFT			R6-1R	54 X 18	2	2					
WRONG WAY			R5-1A	42 X 30	4	4					
SIGN PANEL - TYPE 1			SQ FT	TOTAL	161.5						
FREEWAY ENTRANCE			D13-3	48 X 30	0	0					
STOP			R1-1	48 X 48	2	2					
DO NOT ENTER			R5-1	48 X 48	2	2					
KEEP RIGHT			R4-7	48 X 60	0	0					
SIGN PANEL - TYPE 2			SQ FT	TOTAL	128						
PAVEMENT MARKING			WB	EB	QTY	QTY					
WRONG WAY ARROW					1	1					
THROUGH ARROW					0	0					
RIGHT ARROW					4	4					
LEFT ARROW					4	4					
RIGHT THROUGH ARROW					0	0					
LEFT THROUGH ARROW					0	0					
MODIFIED URETHANE PAVEMENT MARKING LETTERS AND SYMBOLS			SQ FT	TOTAL	298.2						
MODIFIED URETHANE PAVEMENT - LINE 8"			FOOT	FOOT	169	179					
MODIFIED URETHANE PAVEMENT - LINE 12"			FOOT	FOOT	0 <th>0</th> <td colspan="2"></td> <td colspan="2"></td>	0					
MODIFIED URETHANE PAVEMENT - LINE 24"			FOOT	FOOT	41	47					
PAVEMENT MARKING REMOVAL			SQ FT	TOTAL	707.36						
CONCRETE SURFACE REMOVAL (1.5' X 1.5')			SQ FT	2.25	2.25						
WOOD SIGN SUPPORT, SPECIAL (4" X 6" X 18')			EACH	10	10						
REMOVE EXISTING SIGN COMPLETE			EACH	TOTAL	1						


FILE NAME	DESIGNED	REVISED	SCALE	SHEET	OF	SHEETS	STA.	TO STA.
USER NAME	DRAWN	REVISED	SCALE	SHEET	OF	SHEETS	STA.	TO STA.
PROJECT	CHECKED	REVISED	SCALE	SHEET	OF	SHEETS	STA.	TO STA.
DATE	DATE	DATE	SCALE	SHEET	OF	SHEETS	STA.	TO STA.

STATE OF ILLINOIS
DEPARTMENT OF TRANSPORTATION

WWD SIGNS

CONTRACT NO. 6457
DRAWN BY: [blank]
CHECKED BY: [blank]
DATE: [blank]

Wrong Way Traffic Control for Diamond Interchange Exit Ramp

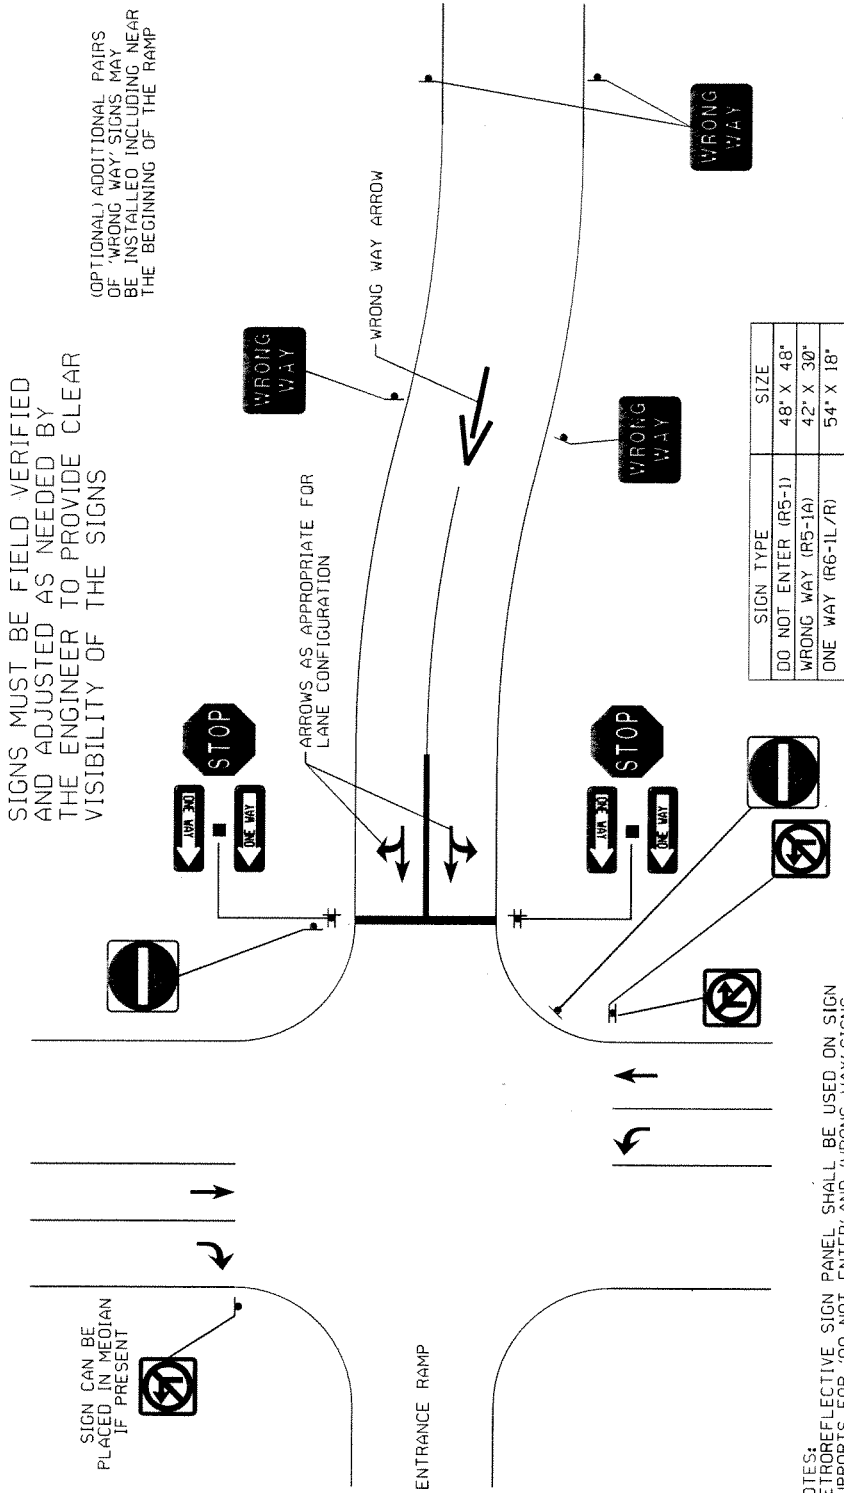

(OPTIONAL) ADDITIONAL PAIRS OF 'WRONG WAY' SIGNS MAY BE INSTALLED INCLUDING NEAR THE BEGINNING OF THE RAMP

SIGNS MUST BE FIELD VERIFIED AND ADJUSTED AS NEEDED BY THE ENGINEER TO PROVIDE CLEAR VISIBILITY OF THE SIGNS

SIGN CAN BE PLACED IN MEDIAN IF PRESENT

ARROWS AS APPROPRIATE FOR LANE CONFIGURATION

ENTRANCE RAMP


NOTES:
RETROREFLECTIVE SIGN PANEL SHALL BE USED ON SIGN SUPPORTS FOR 'DO NOT ENTER' AND 'WRONG WAY' SIGNS

FILE NAME *	USER NAME *	DESIGNED -	REVISOR -
PROJECT/CONTINUT/SHR/CONTRACT NO.	DATE	DRAWN -	REVISOR -
PLOT SCALE -	DATE	CHECKED -	REVISOR -
PLOT DATE -	DATE	DATE	REVISOR -

STATE OF ILLINOIS		WWD SIGNS	
DEPARTMENT OF TRANSPORTATION			
SCALE:	SHEET	OF	SHEETS
STA.	TO STA.		

COUNTY	SECTION	TOTAL SHEETS
VAR		NO.
CONTRACT NO.	6457	

Wrong Way Traffic Control for Partial Cloverleafs With Island

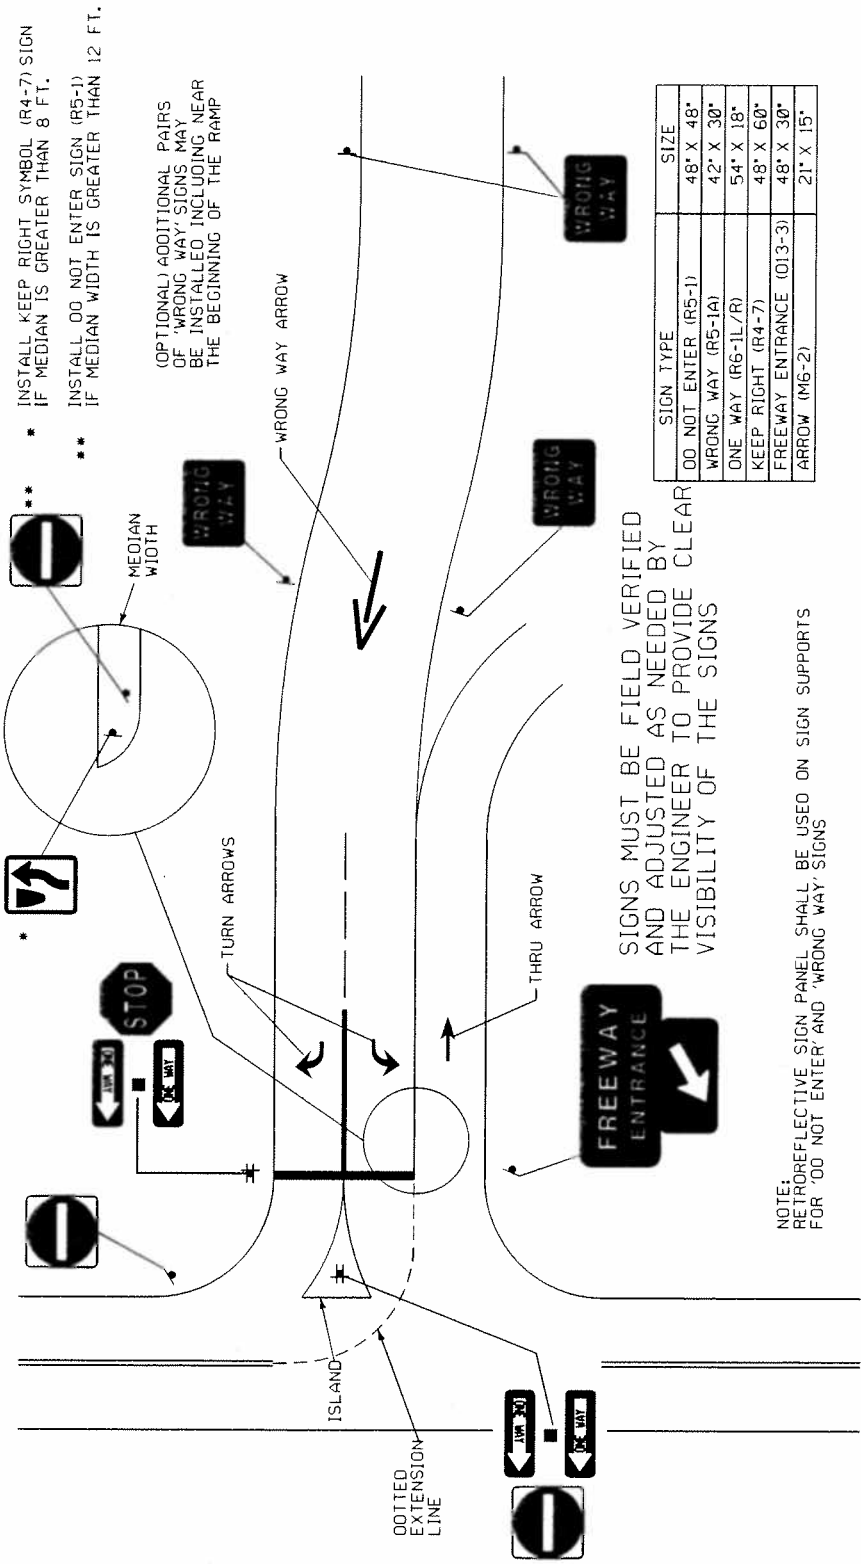

* INSTALL KEEP RIGHT SYMBOL (R4-7) SIGN IF MEDIAN IS GREATER THAN 8 FT.

** INSTALL OO NOT ENTER SIGN (R5-1) IF MEDIAN WIDTH IS GREATER THAN 12 FT.


(OPTIONAL) ADDITIONAL PAIRS OF 'WRONG WAY' SIGNS MAY BE INSTALLED INCLUDING NEAR THE BEGINNING OF THE RAMP

SIGNS MUST BE FIELD VERIFIED AND ADJUSTED AS NEEDED BY THE ENGINEER TO PROVIDE CLEAR VISIBILITY OF THE SIGNS

FILE NAME	USER NAME	DESIGNED	REVISION	SHEET	OF	SHEETS	STA.	TO STA.	SECTION	COUNTY	TOTAL SHEETS
		DRAWN	REVISION	VAR.	VAR.	BLI	VAR.	VAR.	VAR.	VAR.	NO.
		CHECKED	REVISION	DATE	DATE	DATE	DATE	DATE	DATE	DATE	DATE
											CONTRACT NO. 6457
											DATE


- OF SHEET 00191

TYPICAL PAVEMENT MARKINGS

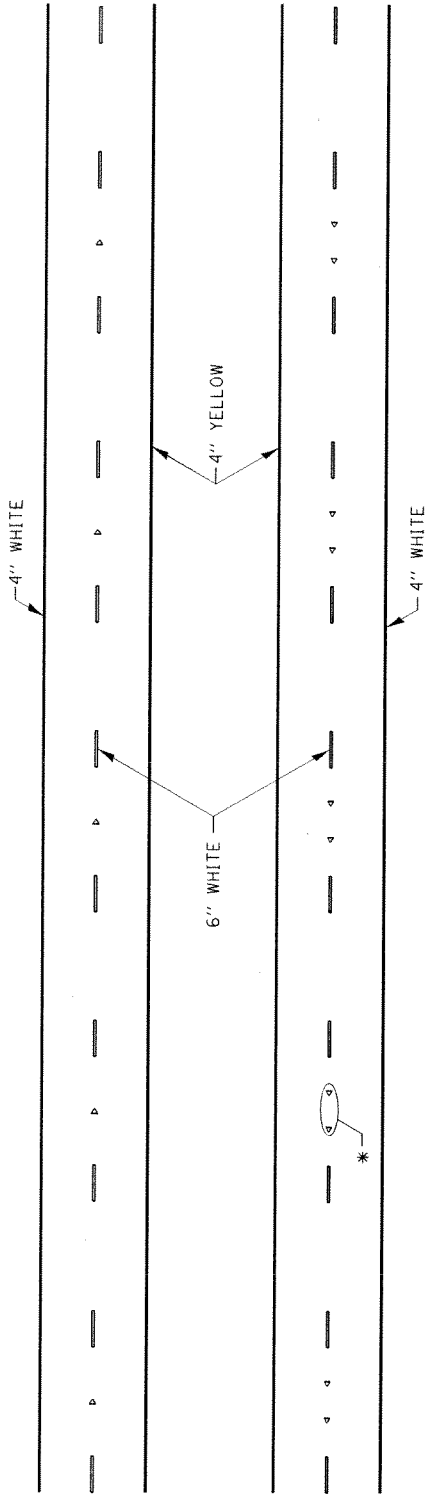


* SEE HIGHWAY STANDARD 781001 FOR SPACING DETAILS.
USE DOUBLE MARKERS WHEN ADT \geq 20,000.

MULTI-LANE / DIVIDED

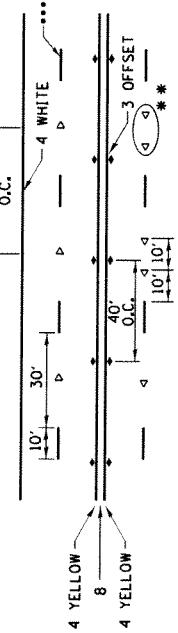

- * REDUCE TO 40' O.C. ON CURVES, WHERE ADVISORY SPEEDS ARE 10 MPH LOWER THAN POSTED SPEEDS.
- ** USE DOUBLE MARKERS WHEN ADT \geq 20,000
- *** CENTERLINE SKIP DASH PAVEMENT MARKING SPEED LIMIT LESS THAN 40 MPH USE 4" LINE SPEED LIMIT 40 MPH AND OVER USE 6" LINE

TYPICAL PAVEMENT MARKING FOR TWO LANE SECTION - NO PASSING ZONES

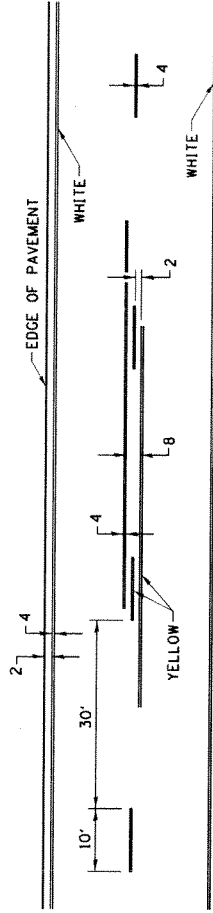


SYMBOLS

MULTI-LANE / UNDIVIDED & ONE WAY

(FOR MULTI-LANE UNDIVIDED HIGHWAYS USE THIS
DETAIL NOT HIGHWAY STANDARD 781001)

FILE NAME	USER NAME	DESIGNED	REVISION	DATE	REVISION	DATE	REVISION	DATE	REVISION	DATE
PROJECT NUMBER	PROJECT NAME	PROJECT DATE	PROJECT LOCATION	PROJECT SCALE	PROJECT STATUS	PROJECT COMMENTS	PROJECT DRAWN	PROJECT CHECKED	PROJECT DATE	PROJECT REVISION
STATE OF ILLINOIS DEPARTMENT OF TRANSPORTATION			NAVD SIGNS REGION 2 / DISTRICT 2 STANDARD			SCALE			SHEET	
SECTION			E.A. SHEET			VAR			CONTRACT NO. 64JST	
SECTION			E.A. SHEET			VAR			CONTRACT NO. 64JST	

TYPICAL MARKING FOR PAINTED ISLANDS

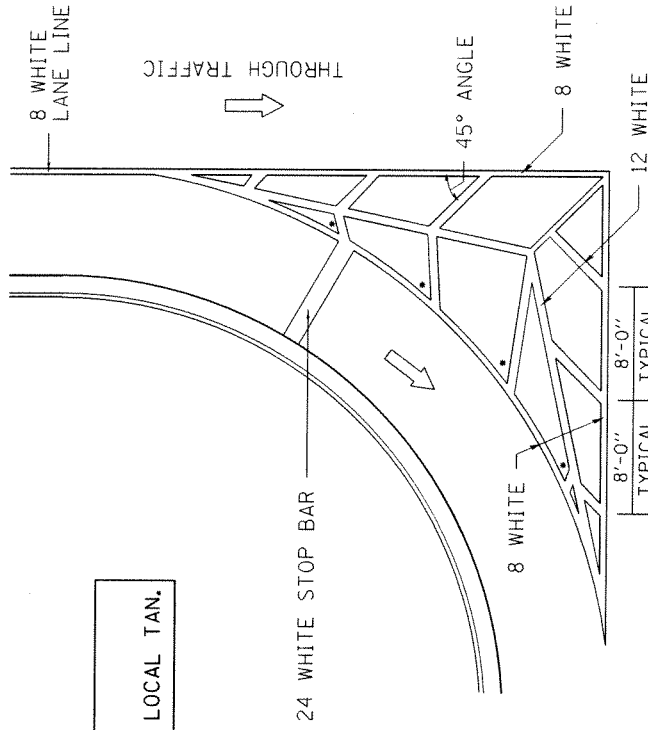

NOTE:
* 45° TO LOCAL TAN.

ALL DIMENSIONS ARE IN INCHES
UNLESS OTHERWISE NOTED.

REVISED - 10-05-11

TYPICAL MARKING FOR PAINTED ISLANDS 93.4

FILE NAME	USER NAME	DESIGNED	REVISIONS	SECTION	COUNTY	PROJECT
PROJECTS\CONTRACTS\6427\CONTRACT 6427	INJEN	DATE	NO.	VAR	VAR	SHEETS NO.
SCALE: 3/8" = 1'	DATE	DATE	DATE	VAR	VAR	61
DATE: 11/20/07	DATE	DATE	DATE	VAR	VAR	62
DATE: 11/20/07	DATE	DATE	DATE	VAR	VAR	63
REQUIRED CONTRACT PROVISIONS FEDERAL-AID CONSTRUCTION CONTRACTS

- I. General
- II. Nondiscrimination
- III. Nonsegregated Facilities
- IV. Davis-Bacon and Related Act Provisions
- V. Contract Work Hours and Safety Standards Act Provisions
- VI. Subletting or Assigning the Contract
- VII. Safety: Accident Prevention
- VIII. False Statements Concerning Highway Projects
- IX. Implementation of Clean Air Act and Federal Water Pollution Control Act
- X. Compliance with Governmentwide Suspension and Debarment Requirements
- XI. Certification Regarding Use of Contract Funds for Lobbying

ATTACHMENTS

A. Employment and Materials Preference for Appalachian Development Highway System or Appalachian Local Access Road Contracts (included in Appalachian contracts only)

I. GENERAL

1. Form FHWA-1273 must be physically incorporated in each construction contract funded under Title 23 (excluding emergency contracts solely intended for debris removal). The contractor (or subcontractor) must insert this form in each subcontract and further require its inclusion in all lower tier subcontracts (excluding purchase orders, rental agreements and other agreements for supplies or services).

The applicable requirements of Form FHWA-1273 are incorporated by reference for work done under any purchase order, rental agreement or agreement for other services. The prime contractor shall be responsible for compliance by any subcontractor, lower-tier subcontractor or service provider.

Form FHWA-1273 must be included in all Federal-aid design-build contracts, in all subcontracts and in lower tier subcontracts (excluding subcontracts for design services, purchase orders, rental agreements and other agreements for supplies or services). The design-builder shall be responsible for compliance by any subcontractor, lower-tier subcontractor or service provider.

Contracting agencies may reference Form FHWA-1273 in bid proposal or request for proposal documents, however, the Form FHWA-1273 must be physically incorporated (not referenced) in all contracts, subcontracts and lower-tier subcontracts (excluding purchase orders, rental agreements and other agreements for supplies or services related to a construction contract).

2. Subject to the applicability criteria noted in the following sections, these contract provisions shall apply to all work performed on the contract by the contractor's own organization and with the assistance of workers under the contractor's immediate superintendence and to all work performed on the contract by piecework, station work, or by subcontract.

3. A breach of any of the stipulations contained in these Required Contract Provisions may be sufficient grounds for withholding of progress payments, withholding of final payment, termination of the contract, suspension / debarment or any other action determined to be appropriate by the contracting agency and FHWA.

4. Selection of Labor: During the performance of this contract, the contractor shall not use convict labor for any purpose within the limits of a construction project on a Federal-aid highway unless it is labor performed by convicts who are on parole, supervised release, or probation. The term Federal-aid highway does not include roadways functionally classified as local roads or rural minor collectors.

II. NONDISCRIMINATION

The provisions of this section related to 23 CFR Part 230 are applicable to all Federal-aid construction contracts and to all related construction subcontracts of \$10,000 or more. The provisions of 23 CFR Part 230 are not applicable to material supply, engineering, or architectural service contracts.

In addition, the contractor and all subcontractors must comply with the following policies: Executive Order 11246, 41 CFR 60, 29 CFR 1625-1627, Title 23 USC Section 140, the Rehabilitation Act of 1973, as amended (29 USC 794), Title VI of the Civil Rights Act of 1964, as amended, and related regulations including 49 CFR Parts 21, 26 and 27; and 23 CFR Parts 200, 230, and 633.

The contractor and all subcontractors must comply with: the requirements of the Equal Opportunity Clause in 41 CFR 60-1.4(b) and, for all construction contracts exceeding \$10,000, the Standard Federal Equal Employment Opportunity Construction Contract Specifications in 41 CFR 60-4.3.

Note: The U.S. Department of Labor has exclusive authority to determine compliance with Executive Order 11246 and the policies of the Secretary of Labor including 41 CFR 60, and 29 CFR 1625-1627. The contracting agency and the FHWA have the authority and the responsibility to ensure compliance with Title 23 USC Section 140, the Rehabilitation Act of 1973, as amended (29 USC 794), and Title VI of the Civil Rights Act of 1964, as amended, and related regulations including 49 CFR Parts 21, 26 and 27; and 23 CFR Parts 200, 230, and 633.

The following provision is adopted from 23 CFR 230, Appendix A, with appropriate revisions to conform to the U.S. Department of Labor (US DOL) and FHWA requirements.

1. Equal Employment Opportunity: Equal employment opportunity (EEO) requirements not to discriminate and to take affirmative action to assure equal opportunity as set forth under laws, executive orders, rules, regulations (28 CFR 35, 29 CFR 1630, 29 CFR 1625-1627, 41 CFR 60 and 49 CFR 27) and orders of the Secretary of Labor as modified by the provisions prescribed herein, and imposed pursuant to 23 U.S.C. 140 shall constitute the EEO and specific affirmative action standards for the contractor's project activities under this contract. The provisions of the Americans with Disabilities Act of 1990 (42 U.S.C. 12101 et seq.) set forth under 28 CFR 35 and 29 CFR 1630 are incorporated by reference in this contract. In the execution of this contract, the contractor agrees to comply with the following minimum specific requirement activities of EEO:

a. The contractor will work with the contracting agency and the Federal Government to ensure that it has made every good faith effort to provide equal opportunity with respect to all of its terms and conditions of employment and in their review of activities under the contract.

b. The contractor will accept as its operating policy the following statement:

"It is the policy of this Company to assure that applicants are employed, and that employees are treated during employment, without regard to their race, religion, sex, color, national origin, age or disability. Such action shall include: employment, upgrading, demotion, or transfer; recruitment or recruitment advertising; layoff or termination; rates of pay or other forms of compensation; and selection for training, including apprenticeship, pre-apprenticeship, and/or on-the-job training."

2. EEO Officer: The contractor will designate and make known to the contracting officers an EEO Officer who will have the responsibility for and must be capable of effectively administering and promoting an active EEO program and who must be assigned adequate authority and responsibility to do so.

3. Dissemination of Policy: All members of the contractor's staff who are authorized to hire, supervise, promote, and discharge employees, or who recommend such action, or who are substantially involved in such action, will be made fully cognizant of, and will implement, the contractor's EEO policy and contractual responsibilities to provide EEO in each grade and classification of employment. To ensure that the above agreement will be met, the following actions will be taken as a minimum:

a. Periodic meetings of supervisory and personnel office employees will be conducted before the start of work and then not less often than once every six months, at which time the contractor's EEO policy and its implementation will be reviewed and explained. The meetings will be conducted by the EEO Officer.

b. All new supervisory or personnel office employees will be given a thorough indoctrination by the EEO Officer, covering all major aspects of the contractor's EEO obligations within thirty days following their reporting for duty with the contractor.

c. All personnel who are engaged in direct recruitment for the project will be instructed by the EEO Officer in the contractor's procedures for locating and hiring minorities and women.

d. Notices and posters setting forth the contractor's EEO policy will be placed in areas readily accessible to employees, applicants for employment and potential employees.

e. The contractor's EEO policy and the procedures to implement such policy will be brought to the attention of employees by means of meetings, employee handbooks, or other appropriate means.

4. Recruitment: When advertising for employees, the contractor will include in all advertisements for employees the notation: "An Equal Opportunity Employer." All such advertisements will be placed in publications having a large circulation among minorities and women in the area from which the project work force would normally be derived.

a. The contractor will, unless precluded by a valid bargaining agreement, conduct systematic and direct recruitment through public and private employee referral sources likely to yield qualified minorities and women. To meet this requirement, the contractor will identify sources of potential minority group employees, and establish with such identified sources procedures whereby minority and women applicants may be referred to the contractor for employment consideration.

b. In the event the contractor has a valid bargaining agreement providing for exclusive hiring hall referrals, the contractor is expected to observe the provisions of that agreement to the extent that the system meets the contractor's compliance with EEO contract provisions. Where implementation of such an agreement has the effect of discriminating against minorities or women, or obligates the contractor to do the same, such implementation violates Federal nondiscrimination provisions.

c. The contractor will encourage its present employees to refer minorities and women as applicants for employment. Information and procedures with regard to referring such applicants will be discussed with employees.

5. Personnel Actions: Wages, working conditions, and employee benefits shall be established and administered, and personnel actions of every type, including hiring, upgrading, promotion, transfer, demotion, layoff, and termination, shall be taken without regard to race, color, religion, sex, national origin, age or disability. The following procedures shall be followed:

a. The contractor will conduct periodic inspections of project sites to insure that working conditions and employee facilities do not indicate discriminatory treatment of project site personnel.

b. The contractor will periodically evaluate the spread of wages paid within each classification to determine any evidence of discriminatory wage practices.

c. The contractor will periodically review selected personnel actions in depth to determine whether there is evidence of discrimination. Where evidence is found, the contractor will promptly take corrective action. If

the review indicates that the discrimination may extend beyond the actions reviewed, such corrective action shall include all affected persons.

d. The contractor will promptly investigate all complaints of alleged discrimination made to the contractor in connection with its obligations under this contract, will attempt to resolve such complaints, and will take appropriate corrective action within a reasonable time. If the investigation indicates that the discrimination may affect persons other than the complainant, such corrective action shall include such other persons. Upon completion of each investigation, the contractor will inform every complainant of all of their avenues of appeal.

6. Training and Promotion:

a. The contractor will assist in locating, qualifying, and increasing the skills of minorities and women who are applicants for employment or current employees. Such efforts should be aimed at developing full journey level status employees in the type of trade or job classification involved.

b. Consistent with the contractor's work force requirements and as permissible under Federal and State regulations, the contractor shall make full use of training programs, i.e., apprenticeship, and on-the-job training programs for the geographical area of contract performance. In the event a special provision for training is provided under this contract, this subparagraph will be superseded as indicated in the special provision. The contracting agency may reserve training positions for persons who receive welfare assistance in accordance with 23 U.S.C. 140(a).

c. The contractor will advise employees and applicants for employment of available training programs and entrance requirements for each.

d. The contractor will periodically review the training and promotion potential of employees who are minorities and women and will encourage eligible employees to apply for such training and promotion.

7. Unions: If the contractor relies in whole or in part upon unions as a source of employees, the contractor will use good faith efforts to obtain the cooperation of such unions to increase opportunities for minorities and women. Actions by the contractor, either directly or through a contractor's association acting as agent, will include the procedures set forth below:

a. The contractor will use good faith efforts to develop, in cooperation with the unions, joint training programs aimed toward qualifying more minorities and women for membership in the unions and increasing the skills of minorities and women so that they may qualify for higher paying employment.

b. The contractor will use good faith efforts to incorporate an EEO clause into each union agreement to the end that such union will be contractually bound to refer applicants without regard to their race, color, religion, sex, national origin, age or disability.

c. The contractor is to obtain information as to the referral practices and policies of the labor union except that to the extent such information is within the exclusive possession of the labor union and such labor union refuses to furnish such information to the contractor, the contractor shall so certify to the contracting agency and shall set forth what efforts have been made to obtain such information.

d. In the event the union is unable to provide the contractor with a reasonable flow of referrals within the time limit set forth in the collective bargaining agreement, the contractor will, through independent recruitment efforts, fill the employment vacancies without regard to race, color, religion, sex, national origin, age or disability; making full efforts to obtain qualified and/or qualifiable minorities and women. The failure of a union to provide sufficient referrals (even though it is obligated to provide exclusive referrals under the terms of a collective bargaining agreement) does not relieve the contractor from the requirements of this paragraph. In the event the union referral practice prevents the contractor from meeting the obligations pursuant to Executive Order 11246, as amended, and these special provisions, such contractor shall immediately notify the contracting agency.

8. Reasonable Accommodation for Applicants / Employees with Disabilities: The contractor must be familiar with the requirements for and comply with the Americans with Disabilities Act and all rules and regulations established there under. Employers must provide reasonable accommodation in all employment activities unless to do so would cause an undue hardship.

9. Selection of Subcontractors, Procurement of Materials and Leasing of Equipment: The contractor shall not discriminate on the grounds of race, color, religion, sex, national origin, age or disability in the selection and retention of subcontractors, including procurement of materials and leases of equipment. The contractor shall take all necessary and reasonable steps to ensure nondiscrimination in the administration of this contract.

a. The contractor shall notify all potential subcontractors and suppliers and lessors of their EEO obligations under this contract.

b. The contractor will use good faith efforts to ensure subcontractor compliance with their EEO obligations.

10. Assurance Required by 49 CFR 26.13(b):

a. The requirements of 49 CFR Part 26 and the State DOT's U.S. DOT-approved DBE program are incorporated by reference.

b. The contractor or subcontractor shall not discriminate on the basis of race, color, national origin, or sex in the performance of this contract. The contractor shall carry out applicable requirements of 49 CFR Part 26 in the award and administration of DOT-assisted contracts. Failure by the contractor to carry out these requirements is a material breach of this contract, which may result in the termination of this contract or such other remedy as the contracting agency deems appropriate.

11. Records and Reports: The contractor shall keep such records as necessary to document compliance with the EEO requirements. Such records shall be retained for a period of three years following the date of the final payment to the contractor for all contract work and shall be available at reasonable times and places for inspection by authorized representatives of the contracting agency and the FHWA.

a. The records kept by the contractor shall document the following:

(1) The number and work hours of minority and non-minority group members and women employed in each work classification on the project;

(2) The progress and efforts being made in cooperation with unions, when applicable, to increase employment opportunities for minorities and women; and

(3) The progress and efforts being made in locating, hiring, training, qualifying, and upgrading minorities and women;

b. The contractors and subcontractors will submit an annual report to the contracting agency each July for the duration of the project, indicating the number of minority, women, and non-minority group employees currently engaged in each work classification required by the contract work. This information is to be reported on [Form FHWA-1391](#). The staffing data should represent the project work force on board in all or any part of the last payroll period preceding the end of July. If on-the-job training is being required by special provision, the contractor will be required to collect and report training data. The employment data should reflect the work force on board during all or any part of the last payroll period preceding the end of July.

III. NONSEGREGATED FACILITIES

This provision is applicable to all Federal-aid construction contracts and to all related construction subcontracts of \$10,000 or more.

The contractor must ensure that facilities provided for employees are provided in such a manner that segregation on the basis of race, color,

religion, sex, or national origin cannot result. The contractor may neither require such segregated use by written or oral policies nor tolerate such use by employee custom. The contractor's obligation extends further to ensure that its employees are not assigned to perform their services at any location, under the contractor's control, where the facilities are segregated. The term "facilities" includes waiting rooms, work areas, restaurants and other eating areas, time clocks, restrooms, washrooms, locker rooms, and other storage or dressing areas, parking lots, drinking fountains, recreation or entertainment areas, transportation, and housing provided for employees. The contractor shall provide separate or single-user restrooms and necessary dressing or sleeping areas to assure privacy between sexes.

IV. Davis-Bacon and Related Act Provisions

This section is applicable to all Federal-aid construction projects exceeding \$2,000 and to all related subcontracts and lower-tier subcontracts (regardless of subcontract size). The requirements apply to all projects located within the right-of-way of a roadway that is functionally classified as Federal-aid highway. This excludes roadways functionally classified as local roads or rural minor collectors, which are exempt. Contracting agencies may elect to apply these requirements to other projects.

The following provisions are from the U.S. Department of Labor regulations in 29 CFR 5.5 "Contract provisions and related matters" with minor revisions to conform to the FHWA-1273 format and FHWA program requirements.

1. Minimum wages

a. All laborers and mechanics employed or working upon the site of the work, will be paid unconditionally and not less often than once a week, and without subsequent deduction or rebate on any account (except such payroll deductions as are permitted by regulations issued by the Secretary of Labor under the Copeland Act (29 CFR part 3)), the full amount of wages and bona fide fringe benefits (or cash equivalents thereof) due at time of payment computed at rates not less than those contained in the wage determination of the Secretary of Labor which is attached hereto and made a part hereof, regardless of any contractual relationship which may be alleged to exist between the contractor and such laborers and mechanics.

Contributions made or costs reasonably anticipated for bona fide fringe benefits under section 1(b)(2) of the Davis-Bacon Act on behalf of laborers or mechanics are considered wages paid to such laborers or mechanics, subject to the provisions of paragraph 1.d. of this section; also, regular contributions made or costs incurred for more than a weekly period (but not less often than quarterly) under plans, funds, or programs which cover the particular weekly period, are deemed to be constructively made or incurred during such weekly period. Such laborers and mechanics shall be paid the appropriate wage rate and fringe benefits on the wage determination for the classification of work actually performed, without regard to skill, except as provided in 29 CFR 5.5(a)(4). Laborers or mechanics performing work in more than one classification may be compensated at the rate specified for each classification for the time actually worked therein: Provided, That the employer's payroll records accurately set forth the time spent in each classification in which work is performed. The wage determination (including any additional classification and wage rates conformed under paragraph 1.b. of this section) and the Davis-Bacon poster (WH-1321) shall be posted at all times by the contractor and its subcontractors at the site of the work in a prominent and accessible place where it can be easily seen by the workers.

b.(1) The contracting officer shall require that any class of laborers or mechanics, including helpers, which is not listed in the wage determination and which is to be employed under the contract shall be classified in conformance with the wage determination. The contracting officer shall approve an additional classification and wage rate and fringe benefits therefore only when the following criteria have been met:

(i) The work to be performed by the classification requested is not performed by a classification in the wage determination; and

(ii) The classification is utilized in the area by the construction industry; and

(iii) The proposed wage rate, including any bona fide fringe benefits, bears a reasonable relationship to the wage rates contained in the wage determination.

(2) If the contractor and the laborers and mechanics to be employed in the classification (if known), or their representatives, and the contracting officer agree on the classification and wage rate (including the amount designated for fringe benefits where appropriate), a report of the action taken shall be sent by the contracting officer to the Administrator of the Wage and Hour Division, Employment Standards Administration, U.S. Department of Labor, Washington, DC 20210. The Administrator, or an authorized representative, will approve, modify, or disapprove every additional classification action within 30 days of receipt and so advise the contracting officer or will notify the contracting officer within the 30-day period that additional time is necessary.

(3) In the event the contractor, the laborers or mechanics to be employed in the classification or their representatives, and the contracting officer do not agree on the proposed classification and wage rate (including the amount designated for fringe benefits, where appropriate), the contracting officer shall refer the questions, including the views of all interested parties and the recommendation of the contracting officer, to the Wage and Hour Administrator for determination. The Wage and Hour Administrator, or an authorized representative, will issue a determination within 30 days of receipt and so advise the contracting officer or will notify the contracting officer within the 30-day period that additional time is necessary.

(4) The wage rate (including fringe benefits where appropriate) determined pursuant to paragraphs 1.b.(2) or 1.b.(3) of this section, shall be paid to all workers performing work in the classification under this contract from the first day on which work is performed in the classification.

c. Whenever the minimum wage rate prescribed in the contract for a class of laborers or mechanics includes a fringe benefit which is not expressed as an hourly rate, the contractor shall either pay the benefit as stated in the wage determination or shall pay another bona fide fringe benefit or an hourly cash equivalent thereof.

d. If the contractor does not make payments to a trustee or other third person, the contractor may consider as part of the wages of any laborer or mechanic the amount of any costs reasonably anticipated in providing bona fide fringe benefits under a plan or program, Provided, That the Secretary of Labor has found, upon the written request of the contractor, that the applicable standards of the Davis-Bacon Act have been met. The Secretary of Labor may require the contractor to set aside in a separate account assets for the meeting of obligations under the plan or program.

2. Withholding

The contracting agency shall upon its own action or upon written request of an authorized representative of the Department of Labor, withhold or cause to be withheld from the contractor under this contract, or any other Federal contract with the same prime contractor, or any other federally-assisted contract subject to Davis-Bacon prevailing wage requirements, which is held by the same prime contractor, so much of the accrued payments or advances as may be considered necessary to pay laborers and mechanics, including apprentices, trainees, and helpers, employed by the contractor or any subcontractor the full amount of wages required by the contract. In the event of failure to pay any laborer or mechanic, including any apprentice, trainee, or helper, employed or working on the site of the work, all or part of the wages required by the contract, the contracting agency may, after written notice to the contractor, take such

action as may be necessary to cause the suspension of any further payment, advance, or guarantee of funds until such violations have ceased.

3. Payrolls and basic records

a. Payrolls and basic records relating thereto shall be maintained by the contractor during the course of the work and preserved for a period of three years thereafter for all laborers and mechanics working at the site of the work. Such records shall contain the name, address, and social security number of each such worker, his or her correct classification, hourly rates of wages paid (including rates of contributions or costs anticipated for bona fide fringe benefits or cash equivalents thereof of the types described in section 1(b)(2)(B) of the Davis-Bacon Act), daily and weekly number of hours worked, deductions made and actual wages paid. Whenever the Secretary of Labor has found under 29 CFR 5.5(a)(1)(iv) that the wages of any laborer or mechanic include the amount of any costs reasonably anticipated in providing benefits under a plan or program described in section 1(b)(2)(B) of the Davis-Bacon Act, the contractor shall maintain records which show that the commitment to provide such benefits is enforceable, that the plan or program is financially responsible, and that the plan or program has been communicated in writing to the laborers or mechanics affected, and records which show the costs anticipated or the actual cost incurred in providing such benefits. Contractors employing apprentices or trainees under approved programs shall maintain written evidence of the registration of apprenticeship programs and certification of trainee programs, the registration of the apprentices and trainees, and the ratios and wage rates prescribed in the applicable programs.

b. (1) The contractor shall submit weekly for each week in which any contract work is performed a copy of all payrolls to the contracting agency. The payrolls submitted shall set out accurately and completely all of the information required to be maintained under 29 CFR 5.5(a)(3)(i), except that full social security numbers and home addresses shall not be included on weekly transmittals. Instead the payrolls shall only need to include an individually identifying number for each employee (e.g., the last four digits of the employee's social security number). The required weekly payroll information may be submitted in any form desired. Optional Form WH-347 is available for this purpose from the Wage and Hour Division Web site at <http://www.dol.gov/esa/whd/forms/wh347instr.htm> or its successor site. The prime contractor is responsible for the submission of copies of payrolls by all subcontractors. Contractors and subcontractors shall maintain the full social security number and current address of each covered worker, and shall provide them upon request to the contracting agency for transmission to the State DOT, the FHWA or the Wage and Hour Division of the Department of Labor for purposes of an investigation or audit of compliance with prevailing wage requirements. It is not a violation of this section for a prime contractor to require a subcontractor to provide addresses and social security numbers to the prime contractor for its own records, without weekly submission to the contracting agency..

(2) Each payroll submitted shall be accompanied by a "Statement of Compliance," signed by the contractor or subcontractor or his or her agent who pays or supervises the payment of the persons employed under the contract and shall certify the following:

(i) That the payroll for the payroll period contains the information required to be provided under §5.5 (a)(3)(ii) of Regulations, 29 CFR part 5, the appropriate information is being maintained under §5.5 (a)(3)(i) of Regulations, 29 CFR part 5, and that such information is correct and complete;

(ii) That each laborer or mechanic (including each helper, apprentice, and trainee) employed on the contract during the payroll period has been paid the full weekly wages earned, without rebate, either directly or indirectly, and that no deductions have been made either directly or indirectly from the full wages earned, other than permissible deductions as set forth in Regulations, 29 CFR part 3;

(iii) That each laborer or mechanic has been paid not less than the applicable wage rates and fringe benefits or cash equivalents for the classification of work performed, as specified in the applicable wage determination incorporated into the contract.

(3) The weekly submission of a properly executed certification set forth on the reverse side of Optional Form WH-347 shall satisfy the requirement for submission of the "Statement of Compliance" required by paragraph 3.b.(2) of this section.

(4) The falsification of any of the above certifications may subject the contractor or subcontractor to civil or criminal prosecution under section 1001 of title 18 and section 231 of title 31 of the United States Code.

c. The contractor or subcontractor shall make the records required under paragraph 3.a. of this section available for inspection, copying, or transcription by authorized representatives of the contracting agency, the State DOT, the FHWA, or the Department of Labor, and shall permit such representatives to interview employees during working hours on the job. If the contractor or subcontractor fails to submit the required records or to make them available, the FHWA may, after written notice to the contractor, the contracting agency or the State DOT, take such action as may be necessary to cause the suspension of any further payment, advance, or guarantee of funds. Furthermore, failure to submit the required records upon request or to make such records available may be grounds for debarment action pursuant to 29 CFR 5.12.

4. Apprentices and trainees

a. Apprentices (programs of the USDOL).

Apprentices will be permitted to work at less than the predetermined rate for the work they performed when they are employed pursuant to and individually registered in a bona fide apprenticeship program registered with the U.S. Department of Labor, Employment and Training Administration, Office of Apprenticeship Training, Employer and Labor Services, or with a State Apprenticeship Agency recognized by the Office, or if a person is employed in his or her first 90 days of probationary employment as an apprentice in such an apprenticeship program, who is not individually registered in the program, but who has been certified by the Office of Apprenticeship Training, Employer and Labor Services or a State Apprenticeship Agency (where appropriate) to be eligible for probationary employment as an apprentice.

The allowable ratio of apprentices to journeymen on the job site in any craft classification shall not be greater than the ratio permitted to the contractor as to the entire work force under the registered program. Any worker listed on a payroll at an apprentice wage rate, who is not registered or otherwise employed as stated above, shall be paid not less than the applicable wage rate on the wage determination for the classification of work actually performed. In addition, any apprentice performing work on the job site in excess of the ratio permitted under the registered program shall be paid not less than the applicable wage rate on the wage determination for the work actually performed. Where a contractor is performing construction on a project in a locality other than that in which its program is registered, the ratios and wage rates (expressed in percentages of the journeyman's hourly rate) specified in the contractor's or subcontractor's registered program shall be observed.

Every apprentice must be paid at not less than the rate specified in the registered program for the apprentice's level of progress, expressed as a percentage of the journeymen hourly rate specified in the applicable wage determination. Apprentices shall be paid fringe benefits in accordance with the provisions of the apprenticeship program. If the apprenticeship program does not specify fringe benefits, apprentices must be paid the full amount of fringe benefits listed on the wage determination for the applicable classification. If the Administrator determines that a different practice prevails for the applicable apprentice classification, fringes shall be paid in accordance with that determination.

In the event the Office of Apprenticeship Training, Employer and Labor Services, or a State Apprenticeship Agency recognized by the Office, withdraws approval of an apprenticeship program, the contractor will no longer be permitted to utilize apprentices at less than the applicable predetermined rate for the work performed until an acceptable program is approved.

b. Trainees (programs of the USDOL).

Except as provided in 29 CFR 5.16, trainees will not be permitted to work at less than the predetermined rate for the work performed unless they are employed pursuant to and individually registered in a program which has received prior approval, evidenced by formal certification by the U.S. Department of Labor, Employment and Training Administration.

The ratio of trainees to journeymen on the job site shall not be greater than permitted under the plan approved by the Employment and Training Administration.

Every trainee must be paid at not less than the rate specified in the approved program for the trainee's level of progress, expressed as a percentage of the journeyman hourly rate specified in the applicable wage determination. Trainees shall be paid fringe benefits in accordance with the provisions of the trainee program. If the trainee program does not mention fringe benefits, trainees shall be paid the full amount of fringe benefits listed on the wage determination unless the Administrator of the Wage and Hour Division determines that there is an apprenticeship program associated with the corresponding journeyman wage rate on the wage determination which provides for less than full fringe benefits for apprentices. Any employee listed on the payroll at a trainee rate who is not registered and participating in a training plan approved by the Employment and Training Administration shall be paid not less than the applicable wage rate on the wage determination for the classification of work actually performed. In addition, any trainee performing work on the job site in excess of the ratio permitted under the registered program shall be paid not less than the applicable wage rate on the wage determination for the work actually performed.

In the event the Employment and Training Administration withdraws approval of a training program, the contractor will no longer be permitted to utilize trainees at less than the applicable predetermined rate for the work performed until an acceptable program is approved.

c. Equal employment opportunity. The utilization of apprentices, trainees and journeymen under this part shall be in conformity with the equal employment opportunity requirements of Executive Order 11246, as amended, and 29 CFR part 30.

d. Apprentices and Trainees (programs of the U.S. DOT).

Apprentices and trainees working under apprenticeship and skill training programs which have been certified by the Secretary of Transportation as promoting EEO in connection with Federal-aid highway construction programs are not subject to the requirements of paragraph 4 of this Section IV. The straight time hourly wage rates for apprentices and trainees under such programs will be established by the particular programs. The ratio of apprentices and trainees to journeymen shall not be greater than permitted by the terms of the particular program.

5. Compliance with Copeland Act requirements. The contractor shall comply with the requirements of 29 CFR part 3, which are incorporated by reference in this contract.

6. Subcontracts. The contractor or subcontractor shall insert Form FHWA-1273 in any subcontracts and also require the subcontractors to include Form FHWA-1273 in any lower tier subcontracts. The prime contractor shall be responsible for the compliance by any subcontractor or lower tier subcontractor with all the contract clauses in 29 CFR 5.5.

7. Contract termination: debarment. A breach of the contract clauses in 29 CFR 5.5 may be grounds for termination of the contract, and for

debarment as a contractor and a subcontractor as provided in 29 CFR 5.12.

8. Compliance with Davis-Bacon and Related Act requirements. All rulings and interpretations of the Davis-Bacon and Related Acts contained in 29 CFR parts 1, 3, and 5 are herein incorporated by reference in this contract.

9. Disputes concerning labor standards. Disputes arising out of the labor standards provisions of this contract shall not be subject to the general disputes clause of this contract. Such disputes shall be resolved in accordance with the procedures of the Department of Labor set forth in 29 CFR parts 5, 6, and 7. Disputes within the meaning of this clause include disputes between the contractor (or any of its subcontractors) and the contracting agency, the U.S. Department of Labor, or the employees or their representatives.

10. Certification of eligibility.

a. By entering into this contract, the contractor certifies that neither it (nor he or she) nor any person or firm who has an interest in the contractor's firm is a person or firm ineligible to be awarded Government contracts by virtue of section 3(a) of the Davis-Bacon Act or 29 CFR 5.12(a)(1).

b. No part of this contract shall be subcontracted to any person or firm ineligible for award of a Government contract by virtue of section 3(a) of the Davis-Bacon Act or 29 CFR 5.12(a)(1).

c. The penalty for making false statements is prescribed in the U.S. Criminal Code, 18 U.S.C. 1001.

V. CONTRACT WORK HOURS AND SAFETY STANDARDS ACT

The following clauses apply to any Federal-aid construction contract in an amount in excess of \$100,000 and subject to the overtime provisions of the Contract Work Hours and Safety Standards Act. These clauses shall be inserted in addition to the clauses required by 29 CFR 5.5(a) or 29 CFR 4.6. As used in this paragraph, the terms laborers and mechanics include watchmen and guards.

1. Overtime requirements. No contractor or subcontractor contracting for any part of the contract work which may require or involve the employment of laborers or mechanics shall require or permit any such laborer or mechanic in any workweek in which he or she is employed on such work to work in excess of forty hours in such workweek unless such laborer or mechanic receives compensation at a rate not less than one and one-half times the basic rate of pay for all hours worked in excess of forty hours in such workweek.

2. Violation; liability for unpaid wages; liquidated damages. In the event of any violation of the clause set forth in paragraph (1.) of this section, the contractor and any subcontractor responsible therefor shall be liable for the unpaid wages. In addition, such contractor and subcontractor shall be liable to the United States (in the case of work done under contract for the District of Columbia or a territory, to such District or to such territory), for liquidated damages. Such liquidated damages shall be computed with respect to each individual laborer or mechanic, including watchmen and guards, employed in violation of the clause set forth in paragraph (1.) of this section, in the sum of \$10 for each calendar day on which such individual was required or permitted to work in excess of the standard workweek of forty hours without payment of the overtime wages required by the clause set forth in paragraph (1.) of this section.

3. Withholding for unpaid wages and liquidated damages. The FHWA or the contacting agency shall upon its own action or upon written request of an authorized representative of the Department of Labor withhold or cause to be withheld, from any moneys payable on account of work performed by the contractor or subcontractor under any such

contract or any other Federal contract with the same prime contractor, or any other federally-assisted contract subject to the Contract Work Hours and Safety Standards Act, which is held by the same prime contractor, such sums as may be determined to be necessary to satisfy any liabilities of such contractor or subcontractor for unpaid wages and liquidated damages as provided in the clause set forth in paragraph (2.) of this section.

4. Subcontracts. The contractor or subcontractor shall insert in any subcontracts the clauses set forth in paragraph (1.) through (4.) of this section and also a clause requiring the subcontractors to include these clauses in any lower tier subcontracts. The prime contractor shall be responsible for compliance by any subcontractor or lower tier subcontractor with the clauses set forth in paragraphs (1.) through (4.) of this section.

VI. SUBLETTING OR ASSIGNING THE CONTRACT

This provision is applicable to all Federal-aid construction contracts on the National Highway System.

1. The contractor shall perform with its own organization contract work amounting to not less than 30 percent (or a greater percentage if specified elsewhere in the contract) of the total original contract price, excluding any specialty items designated by the contracting agency. Specialty items may be performed by subcontract and the amount of any such specialty items performed may be deducted from the total original contract price before computing the amount of work required to be performed by the contractor's own organization (23 CFR 635.116).

a. The term "perform work with its own organization" refers to workers employed or leased by the prime contractor, and equipment owned or rented by the prime contractor, with or without operators. Such term does not include employees or equipment of a subcontractor or lower tier subcontractor, agents of the prime contractor, or any other assignees. The term may include payments for the costs of hiring leased employees from an employee leasing firm meeting all relevant Federal and State regulatory requirements. Leased employees may only be included in this term if the prime contractor meets all of the following conditions:

(1) the prime contractor maintains control over the supervision of the day-to-day activities of the leased employees;

(2) the prime contractor remains responsible for the quality of the work of the leased employees;

(3) the prime contractor retains all power to accept or exclude individual employees from work on the project; and

(4) the prime contractor remains ultimately responsible for the payment of predetermined minimum wages, the submission of payrolls, statements of compliance and all other Federal regulatory requirements.

b. "Specialty Items" shall be construed to be limited to work that requires highly specialized knowledge, abilities, or equipment not ordinarily available in the type of contracting organizations qualified and expected to bid or propose on the contract as a whole and in general are to be limited to minor components of the overall contract.

2. The contract amount upon which the requirements set forth in paragraph (1) of Section VI is computed includes the cost of material and manufactured products which are to be purchased or produced by the contractor under the contract provisions.

3. The contractor shall furnish (a) a competent superintendent or supervisor who is employed by the firm, has full authority to direct performance of the work in accordance with the contract requirements, and is in charge of all construction operations (regardless of who performs the work) and (b) such other of its own organizational resources (supervision, management, and engineering services) as the contracting officer determines is necessary to assure the performance of the contract.

4. No portion of the contract shall be sublet, assigned or otherwise disposed of except with the written consent of the contracting officer, or authorized representative, and such consent when given shall not be construed to relieve the contractor of any responsibility for the fulfillment of the contract. Written consent will be given only after the contracting agency has assured that each subcontract is evidenced in writing and that it contains all pertinent provisions and requirements of the prime contract.

5. The 30% self-performance requirement of paragraph (1) is not applicable to design-build contracts; however, contracting agencies may establish their own self-performance requirements.

VII. SAFETY: ACCIDENT PREVENTION

This provision is applicable to all Federal-aid construction contracts and to all related subcontracts.

1. In the performance of this contract the contractor shall comply with all applicable Federal, State, and local laws governing safety, health, and sanitation (23 CFR 635). The contractor shall provide all safeguards, safety devices and protective equipment and take any other needed actions as it determines, or as the contracting officer may determine, to be reasonably necessary to protect the life and health of employees on the job and the safety of the public and to protect property in connection with the performance of the work covered by the contract.

2. It is a condition of this contract, and shall be made a condition of each subcontract, which the contractor enters into pursuant to this contract, that the contractor and any subcontractor shall not permit any employee, in performance of the contract, to work in surroundings or under conditions which are unsanitary, hazardous or dangerous to his/her health or safety, as determined under construction safety and health standards (29 CFR 1926) promulgated by the Secretary of Labor, in accordance with Section 107 of the Contract Work Hours and Safety Standards Act (40 U.S.C. 3704).

3. Pursuant to 29 CFR 1926.3, it is a condition of this contract that the Secretary of Labor or authorized representative thereof, shall have right of entry to any site of contract performance to inspect or investigate the matter of compliance with the construction safety and health standards and to carry out the duties of the Secretary under Section 107 of the Contract Work Hours and Safety Standards Act (40 U.S.C.3704).

VIII. FALSE STATEMENTS CONCERNING HIGHWAY PROJECTS

This provision is applicable to all Federal-aid construction contracts and to all related subcontracts.

In order to assure high quality and durable construction in conformity with approved plans and specifications and a high degree of reliability on statements and representations made by engineers, contractors, suppliers, and workers on Federal-aid highway projects, it is essential that all persons concerned with the project perform their functions as carefully, thoroughly, and honestly as possible. Willful falsification, distortion, or misrepresentation with respect to any facts related to the project is a violation of Federal law. To prevent any misunderstanding regarding the seriousness of these and similar acts, Form FHWA-1022 shall be posted on each Federal-aid highway project (23 CFR 635) in one or more places where it is readily available to all persons concerned with the project:

18 U.S.C. 1020 reads as follows:

"Whoever, being an officer, agent, or employee of the United States, or of any State or Territory, or whoever, whether a person, association, firm, or corporation, knowingly makes any false statement, false representation, or false report as to the character, quality, quantity, or cost of the material used or to be used, or the quantity or quality of the work performed or to be performed, or the cost thereof in connection with the submission of plans, maps, specifications, contracts, or costs of construction on any highway or related project submitted for approval to the Secretary of Transportation; or

Whoever knowingly makes any false statement, false representation, false report or false claim with respect to the character, quality, quantity, or cost of any work performed or to be performed, or materials furnished or to be furnished, in connection with the construction of any highway or related project approved by the Secretary of Transportation; or

Whoever knowingly makes any false statement or false representation as to material fact in any statement, certificate, or report submitted pursuant to provisions of the Federal-aid Roads Act approved July 1, 1916, (39 Stat. 355), as amended and supplemented;

Shall be fined under this title or imprisoned not more than 5 years or both."

IX. IMPLEMENTATION OF CLEAN AIR ACT AND FEDERAL WATER POLLUTION CONTROL ACT

This provision is applicable to all Federal-aid construction contracts and to all related subcontracts.

By submission of this bid/proposal or the execution of this contract, or subcontract, as appropriate, the bidder, proposer, Federal-aid construction contractor, or subcontractor, as appropriate, will be deemed to have stipulated as follows:

1. That any person who is or will be utilized in the performance of this contract is not prohibited from receiving an award due to a violation of Section 508 of the Clean Water Act or Section 306 of the Clean Air Act.

2. That the contractor agrees to include or cause to be included the requirements of paragraph (1) of this Section X in every subcontract, and further agrees to take such action as the contracting agency may direct as a means of enforcing such requirements.

X. CERTIFICATION REGARDING DEBARMENT, SUSPENSION, INELIGIBILITY AND VOLUNTARY EXCLUSION

This provision is applicable to all Federal-aid construction contracts, design-build contracts, subcontracts, lower-tier subcontracts, purchase orders, lease agreements, consultant contracts or any other covered transaction requiring FHWA approval or that is estimated to cost \$25,000 or more – as defined in 2 CFR Parts 180 and 1200.

1. Instructions for Certification – First Tier Participants:

a. By signing and submitting this proposal, the prospective first tier participant is providing the certification set out below.

b. The inability of a person to provide the certification set out below will not necessarily result in denial of participation in this covered transaction. The prospective first tier participant shall submit an explanation of why it cannot provide the certification set out below. The certification or explanation will be considered in connection with the department or agency's determination whether to enter into this transaction. However, failure of the prospective first tier participant to furnish a certification or an explanation shall disqualify such a person from participation in this transaction.

c. The certification in this clause is a material representation of fact upon which reliance was placed when the contracting agency determined to enter into this transaction. If it is later determined that the prospective participant knowingly rendered an erroneous certification, in addition to other remedies available to the Federal Government, the contracting agency may terminate this transaction for cause of default.

d. The prospective first tier participant shall provide immediate written notice to the contracting agency to whom this proposal is submitted if any time the prospective first tier participant learns that its certification was erroneous when submitted or has become erroneous by reason of changed circumstances.

e. The terms "covered transaction," "debarred," "suspended," "ineligible," "participant," "person," "principal," and "voluntarily excluded,"

as used in this clause, are defined in 2 CFR Parts 180 and 1200. "First Tier Covered Transactions" refers to any covered transaction between a grantee or subgrantee of Federal funds and a participant (such as the prime or general contract). "Lower Tier Covered Transactions" refers to any covered transaction under a First Tier Covered Transaction (such as subcontracts). "First Tier Participant" refers to the participant who has entered into a covered transaction with a grantee or subgrantee of Federal funds (such as the prime or general contractor). "Lower Tier Participant" refers any participant who has entered into a covered transaction with a First Tier Participant or other Lower Tier Participants (such as subcontractors and suppliers).

f. The prospective first tier participant agrees by submitting this proposal that, should the proposed covered transaction be entered into, it shall not knowingly enter into any lower tier covered transaction with a person who is debarred, suspended, declared ineligible, or voluntarily excluded from participation in this covered transaction, unless authorized by the department or agency entering into this transaction.

g. The prospective first tier participant further agrees by submitting this proposal that it will include the clause titled "Certification Regarding Debarment, Suspension, Ineligibility and Voluntary Exclusion-Lower Tier Covered Transactions," provided by the department or contracting agency, entering into this covered transaction, without modification, in all lower tier covered transactions and in all solicitations for lower tier covered transactions exceeding the \$25,000 threshold.

h. A participant in a covered transaction may rely upon a certification of a prospective participant in a lower tier covered transaction that is not debarred, suspended, ineligible, or voluntarily excluded from the covered transaction, unless it knows that the certification is erroneous. A participant is responsible for ensuring that its principals are not suspended, debarred, or otherwise ineligible to participate in covered transactions. To verify the eligibility of its principals, as well as the eligibility of any lower tier prospective participants, each participant may, but is not required to, check the Excluded Parties List System website (<https://www.epls.gov/>), which is compiled by the General Services Administration.

i. Nothing contained in the foregoing shall be construed to require the establishment of a system of records in order to render in good faith the certification required by this clause. The knowledge and information of the prospective participant is not required to exceed that which is normally possessed by a prudent person in the ordinary course of business dealings.

j. Except for transactions authorized under paragraph (f) of these instructions, if a participant in a covered transaction knowingly enters into a lower tier covered transaction with a person who is suspended, debarred, ineligible, or voluntarily excluded from participation in this transaction, in addition to other remedies available to the Federal Government, the department or agency may terminate this transaction for cause or default.

* * * * *

2. Certification Regarding Debarment, Suspension, Ineligibility and Voluntary Exclusion – First Tier Participants:

a. The prospective first tier participant certifies to the best of its knowledge and belief, that it and its principals:

(1) Are not presently debarred, suspended, proposed for debarment, declared ineligible, or voluntarily excluded from participating in covered transactions by any Federal department or agency;

(2) Have not within a three-year period preceding this proposal been convicted of or had a civil judgment rendered against them for commission of fraud or a criminal offense in connection with obtaining, attempting to obtain, or performing a public (Federal, State or local) transaction or contract under a public transaction; violation of Federal or State antitrust statutes or commission of embezzlement, theft, forgery, bribery, falsification or destruction of records, making false statements, or receiving stolen property;

(3) Are not presently indicted for or otherwise criminally or civilly charged by a governmental entity (Federal, State or local) with

commission of any of the offenses enumerated in paragraph (a)(2) of this certification; and

(4) Have not within a three-year period preceding this application/proposal had one or more public transactions (Federal, State or local) terminated for cause or default.

b. Where the prospective participant is unable to certify to any of the statements in this certification, such prospective participant shall attach an explanation to this proposal.

2. Instructions for Certification - Lower Tier Participants:

(Applicable to all subcontracts, purchase orders and other lower tier transactions requiring prior FHWA approval or estimated to cost \$25,000 or more - 2 CFR Parts 180 and 1200)

a. By signing and submitting this proposal, the prospective lower tier is providing the certification set out below.

b. The certification in this clause is a material representation of fact upon which reliance was placed when this transaction was entered into. If it is later determined that the prospective lower tier participant knowingly rendered an erroneous certification, in addition to other remedies available to the Federal Government, the department, or agency with which this transaction originated may pursue available remedies, including suspension and/or debarment.

c. The prospective lower tier participant shall provide immediate written notice to the person to which this proposal is submitted if at any time the prospective lower tier participant learns that its certification was erroneous by reason of changed circumstances.

d. The terms "covered transaction," "debarred," "suspended," "ineligible," "participant," "person," "principal," and "voluntarily excluded," as used in this clause, are defined in 2 CFR Parts 180 and 1200. You may contact the person to which this proposal is submitted for assistance in obtaining a copy of those regulations. "First Tier Covered Transactions" refers to any covered transaction between a grantee or subgrantee of Federal funds and a participant (such as the prime or general contract). "Lower Tier Covered Transactions" refers to any covered transaction under a First Tier Covered Transaction (such as subcontracts). "First Tier Participant" refers to the participant who has entered into a covered transaction with a grantee or subgrantee of Federal funds (such as the prime or general contractor). "Lower Tier Participant" refers any participant who has entered into a covered transaction with a First Tier Participant or other Lower Tier Participants (such as subcontractors and suppliers).

e. The prospective lower tier participant agrees by submitting this proposal that, should the proposed covered transaction be entered into, it shall not knowingly enter into any lower tier covered transaction with a person who is debarred, suspended, declared ineligible, or voluntarily excluded from participation in this covered transaction, unless authorized by the department or agency with which this transaction originated.

f. The prospective lower tier participant further agrees by submitting this proposal that it will include this clause titled "Certification Regarding Debarment, Suspension, Ineligibility and Voluntary Exclusion-Lower Tier Covered Transaction," without modification, in all lower tier covered transactions and in all solicitations for lower tier covered transactions exceeding the \$25,000 threshold.

g. A participant in a covered transaction may rely upon a certification of a prospective participant in a lower tier covered transaction that is not debarred, suspended, ineligible, or voluntarily excluded from the covered transaction, unless it knows that the certification is erroneous. A participant is responsible for ensuring that its principals are not suspended, debarred, or otherwise ineligible to participate in covered transactions. To verify the eligibility of its principals, as well as the eligibility of any lower tier prospective participants, each participant may, but is not required to, check the Excluded Parties List System website (<https://www.epls.gov/>), which is compiled by the General Services Administration.

h. Nothing contained in the foregoing shall be construed to require establishment of a system of records in order to render in good faith the

certification required by this clause. The knowledge and information of participant is not required to exceed that which is normally possessed by a prudent person in the ordinary course of business dealings.

i. Except for transactions authorized under paragraph e of these instructions, if a participant in a covered transaction knowingly enters into a lower tier covered transaction with a person who is suspended, debarred, ineligible, or voluntarily excluded from participation in this transaction, in addition to other remedies available to the Federal Government, the department or agency with which this transaction originated may pursue available remedies, including suspension and/or debarment.

* * * * *

Certification Regarding Debarment, Suspension, Ineligibility and Voluntary Exclusion--Lower Tier Participants:

1. The prospective lower tier participant certifies, by submission of this proposal, that neither it nor its principals is presently debarred, suspended, proposed for debarment, declared ineligible, or voluntarily excluded from participating in covered transactions by any Federal department or agency.

2. Where the prospective lower tier participant is unable to certify to any of the statements in this certification, such prospective participant shall attach an explanation to this proposal.

* * * * *

XI. CERTIFICATION REGARDING USE OF CONTRACT FUNDS FOR LOBBYING

This provision is applicable to all Federal-aid construction contracts and to all related subcontracts which exceed \$100,000 (49 CFR 20).

1. The prospective participant certifies, by signing and submitting this bid or proposal, to the best of his or her knowledge and belief, that:

a. No Federal appropriated funds have been paid or will be paid, by or on behalf of the undersigned, to any person for influencing or attempting to influence an officer or employee of any Federal agency, a Member of Congress, an officer or employee of Congress, or an employee of a Member of Congress in connection with the awarding of any Federal contract, the making of any Federal grant, the making of any Federal loan, the entering into of any cooperative agreement, and the extension, continuation, renewal, amendment, or modification of any Federal contract, grant, loan, or cooperative agreement.

b. If any funds other than Federal appropriated funds have been paid or will be paid to any person for influencing or attempting to influence an officer or employee of any Federal agency, a Member of Congress, an officer or employee of Congress, or an employee of a Member of Congress in connection with this Federal contract, grant, loan, or cooperative agreement, the undersigned shall complete and submit Standard Form-LLL, "Disclosure Form to Report Lobbying," in accordance with its instructions.

2. This certification is a material representation of fact upon which reliance was placed when this transaction was made or entered into. Submission of this certification is a prerequisite for making or entering into this transaction imposed by 31 U.S.C. 1352. Any person who fails to file the required certification shall be subject to a civil penalty of not less than \$10,000 and not more than \$100,000 for each such failure.

3. The prospective participant also agrees by submitting its bid or proposal that the participant shall require that the language of this certification be included in all lower tier subcontracts, which exceed \$100,000 and that all such recipients shall certify and disclose accordingly.

**MINIMUM WAGES FOR FEDERAL AND FEDERALLY
ASSISTED CONSTRUCTION CONTRACTS**

This project is funded, in part, with Federal-aid funds and, as such, is subject to the provisions of the Davis-Bacon Act of March 3, 1931, as amended (46 Sta. 1494, as amended, 40 U.S.C. 276a) and of other Federal statutes referred to in a 29 CFR Part 1, Appendix A, as well as such additional statutes as may from time to time be enacted containing provisions for the payment of wages determined to be prevailing by the Secretary of Labor in accordance with the Davis-Bacon Act and pursuant to the provisions of 29 CFR Part 1. The prevailing rates and fringe benefits shown in the General Wage Determination Decisions issued by the U.S. Department of Labor shall, in accordance with the provisions of the foregoing statutes, constitute the minimum wages payable on Federal and federally assisted construction projects to laborers and mechanics of the specified classes engaged on contract work of the character and in the localities described therein.

General Wage Determination Decisions, modifications and supersedes decisions thereto are to be used in accordance with the provisions of 29 CFR Parts 1 and 5. Accordingly, the applicable decision, together with any modifications issued, must be made a part of every contract for performance of the described work within the geographic area indicated as required by an applicable DBRA Federal prevailing wage law and 29 CFR Part 5. The wage rates and fringe benefits contained in the General Wage Determination Decision shall be the minimum paid by contractors and subcontractors to laborers and mechanics.

NOTICE

The most current **General Wage Determination Decisions** (wage rates) are available on the IDOT web site. They are located on the Letting and Bidding page at <http://www.dot.state.il.us/desenv/delett.html>.

In addition, ten (10) days prior to the letting, the applicable Federal wage rates will be e-mailed to subscribers. It is recommended that all contractors subscribe to the Federal Wage Rates List or the Contractor's Packet through IDOT's subscription service.

PLEASE NOTE: if you have already subscribed to the Contractor's Packet you will automatically receive the Federal Wage Rates.

The instructions for subscribing are at <http://www.dot.state.il.us/desenv/subsc.html>.

If you have any questions concerning the wage rates, please contact IDOT's Chief Contract Official at 217-782-7806.