


|                     |                |                   |               |           |
|---------------------|----------------|-------------------|---------------|-----------|
| ROUTE NO.           | SECTION        | COUNTY            | TOTAL SHEETS  | SHEET NO. |
| FAS 389             | 93-00049-00-BR | PEORIA            | 99            | 54        |
| FED. ROAD DIST. NO. | 7              | ILLINOIS PROJECT: | BRS-0389(104) |           |
| CONTRACT NO. 89323  |                |                   |               |           |

NOTE:  
FOR GRAND TOTALS OF QUANTITIES, SEE QUANTITIES NOT OTHERWISE SHOWN  
FOR REVETMENT MAT DETAILS, SEE BRIDGE PLAN SHEETS

PERIMETER EROSION BARRIER

| LT/RT                            | FROM LOCATION | OFFSET (FT.) | TO LOCATION   | OFFSET (FT.) | LENGTH (FT.) | PERIMETER EROSION BARRIER (FT.) |
|----------------------------------|---------------|--------------|---------------|--------------|--------------|---------------------------------|
| RT                               | STA. 29+50.00 | 156          | STA. 31+50.00 | 162          | 201          | 201                             |
| TOTAL (STA. 25+00 TO STA. 38+00) |               |              |               |              |              | 201                             |

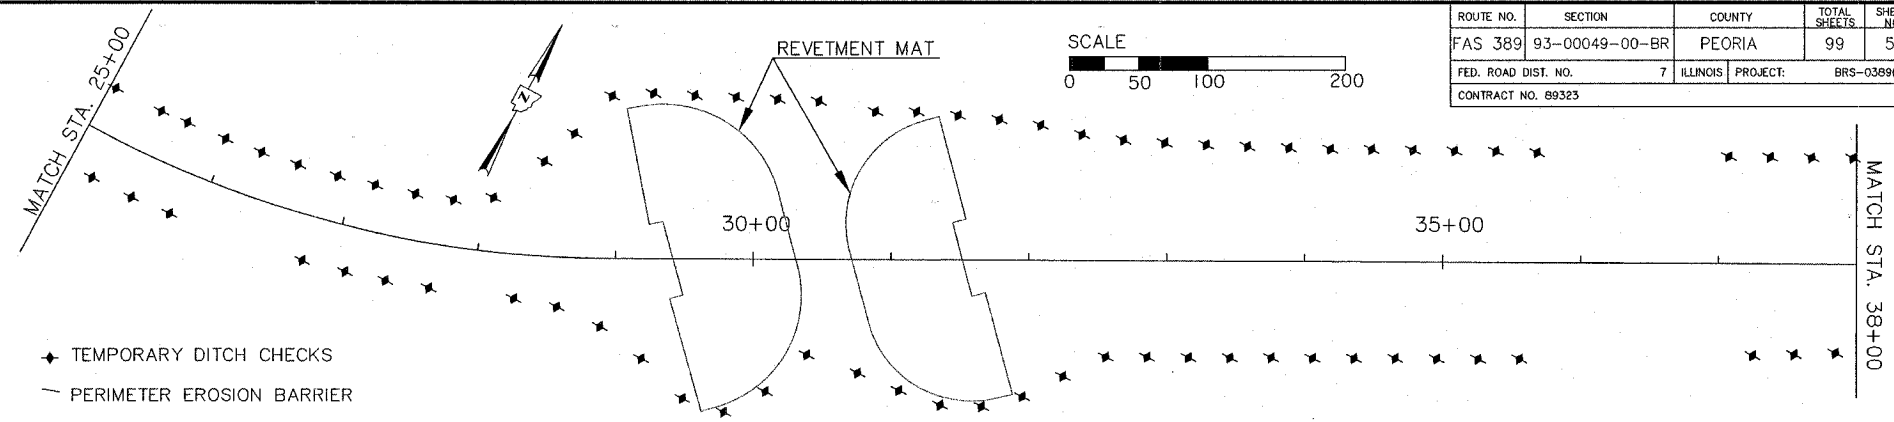

SEEDING QUANTITIES

| LT/RT                            | FROM LOCATION | TO LOCATION   | SEEDING CLASS 2 (ACRE) | SEEDING CLASS 3 (ACRE) | TEMP. SEEDING (POUND)** | MULCH METHOD 2 (ACRE)** | NITROGEN FERTILIZER NUTRIENT (POUND)*** | PHOSPHORUS FERTILIZER NUTRIENT (POUND)*** | POTASSIUM FERTILIZER NUTRIENT (POUND)*** | EROSION CONTROL BLANKET (HEAVY DUTY) (SQ. YD.) |
|----------------------------------|---------------|---------------|------------------------|------------------------|-------------------------|-------------------------|---|---|--|--|
| LT                               | STA. 25+00.00 | STA. 25+50.00 |                        | 0.09                   | 10.26                   |                         | 8.1                                     | 8.1                                       | 8.1                                      | 435.6  |
|                                  | STA. 25+50.00 | STA. 26+00.00 |                        | 0.09                   | 10.26                   |                         | 8.1                                     | 8.1                                       | 8.1                                      | 435.6  |
|                                  | STA. 26+00.00 | STA. 26+50.00 |                        | 0.09                   | 10.26                   |                         | 8.1                                     | 8.1                                       | 8.1                                      | 435.6  |
|                                  | STA. 26+50.00 | STA. 27+00.00 |                        | 0.08                   | 9.12                    |                         | 7.2                                     | 7.2                                       | 7.2                                      | 387.2  |
|                                  | STA. 27+00.00 | STA. 27+50.00 |                        | 0.07                   | 7.98                    |                         | 6.3                                     | 6.3                                       | 6.3                                      | 338.8  |
|                                  | STA. 27+50.00 | STA. 28+00.00 | 0.05                   |                        | 5.70                    | 0.10                    | 4.5                                     | 4.5                                       | 4.5                                      |  |
|                                  | STA. 28+00.00 | STA. 28+50.00 | 0.05                   |                        | 5.70                    | 0.10                    | 4.5                                     | 4.5                                       | 4.5                                      |  |
|                                  | STA. 28+50.00 | STA. 29+00.00 | 0.10                   |                        | 11.40                   | 0.20                    | 9                                       | 9   | 9  |  |
|                                  | STA. 29+00.00 | STA. 29+50.00 | 0.14                   |                        | 15.96                   | 0.28                    | 12.6                                    | 12.6                                      | 12.6                                     |  |
|                                  | STA. 29+50.00 | STA. 30+00.00 | 0.15                   |                        | 17.10                   | 0.30                    | 13.5                                    | 13.5                                      | 13.5                                     |  |
|                                  | STA. 30+00.00 | STA. 30+50.00 | 0.15                   |                        | 17.10                   | 0.30                    | 13.5                                    | 13.5                                      | 13.5                                     |  |
|                                  | STA. 30+50.00 | STA. 31+00.00 | 0.15                   |                        | 17.10                   | 0.30                    | 13.5                                    | 13.5                                      | 13.5                                     |  |
|                                  | STA. 31+00.00 | STA. 31+50.00 | 0.15                   |                        | 17.10                   | 0.30                    | 13.5                                    | 13.5                                      | 13.5                                     |  |
|                                  | STA. 31+50.00 | STA. 32+00.00 |                        | 0.14                   | 15.96                   |                         | 12.6                                    | 12.6                                      | 12.6                                     | 677.6  |
|                                  | STA. 32+00.00 | STA. 32+50.00 |                        | 0.14                   | 15.96                   |                         | 12.6                                    | 12.6                                      | 12.6                                     | 677.6  |
|                                  | STA. 32+50.00 | STA. 33+00.00 |                        | 0.13                   | 14.82                   |                         | 11.7                                    | 11.7                                      | 11.7                                     | 629.2  |
|                                  | STA. 33+00.00 | STA. 33+50.00 |                        | 0.13                   | 14.82                   |                         | 11.7                                    | 11.7                                      | 11.7                                     | 629.2  |
|                                  | STA. 33+50.00 | STA. 34+00.00 |                        | 0.13                   | 14.82                   |                         | 11.7                                    | 11.7                                      | 11.7                                     | 629.2  |
|                                  | STA. 34+00.00 | STA. 34+50.00 |                        | 0.12                   | 13.68                   |                         | 10.8                                    | 10.8                                      | 10.8                                     | 580.8  |
|                                  | STA. 34+50.00 | STA. 35+00.00 |                        | 0.12                   | 13.68                   |                         | 10.8                                    | 10.8                                      | 10.8                                     | 580.8  |
| STA. 35+00.00                    | STA. 35+50.00 |               | 0.12                   | 13.68                  |                         | 10.8                    | 10.8                                    | 10.8                                      | 580.8                                    |  |
| STA. 35+50.00                    | STA. 36+00.00 |               | 0.12                   | 13.68                  |                         | 10.8                    | 10.8                                    | 10.8                                      | 580.8                                    |  |
| STA. 36+00.00                    | STA. 36+50.00 |               | 0.12                   | 13.68                  |                         | 10.8                    | 10.8                                    | 10.8                                      | 580.8                                    |  |
| STA. 36+50.00                    | STA. 37+00.00 |               | 0.13                   | 14.82                  |                         | 11.7                    | 11.7                                    | 11.7                                      | 629.2                                    |  |
| STA. 37+00.00                    | STA. 37+50.00 |               | 0.12                   | 13.68                  |                         | 10.8                    | 10.8                                    | 10.8                                      | 580.8                                    |  |
| STA. 37+50.00                    | STA. 38+00.00 |               | 0.11                   | 12.54                  |                         | 9.9                     | 9.9                                     | 9.9                                       | 532.4                                    |  |
| RT                               | STA. 25+00.00 | STA. 25+50.00 |                        | 0.11                   | 12.54                   |                         | 9.9                                     | 9.9                                       | 9.9                                      | 532.4  |
|                                  | STA. 25+50.00 | STA. 26+00.00 |                        | 0.15                   | 17.10                   |                         | 13.5                                    | 13.5                                      | 13.5                                     | 726  |
|                                  | STA. 26+00.00 | STA. 26+50.00 |                        | 0.15                   | 17.10                   |                         | 13.5                                    | 13.5                                      | 13.5                                     | 726  |
|                                  | STA. 26+50.00 | STA. 27+00.00 |                        | 0.16                   | 18.24                   |                         | 14.4                                    | 14.4                                      | 14.4                                     | 774.4  |
|                                  | STA. 27+00.00 | STA. 27+50.00 |                        | 0.16                   | 18.24                   |                         | 14.4                                    | 14.4                                      | 14.4                                     | 774.4  |
|                                  | STA. 27+50.00 | STA. 28+00.00 |                        | 0.16                   | 18.24                   |                         | 14.4                                    | 14.4                                      | 14.4                                     | 774.4  |
|                                  | STA. 28+00.00 | STA. 28+50.00 | 0.16                   |                        | 18.24                   | 0.32                    | 14.4                                    | 14.4                                      | 14.4                                     |  |
|                                  | STA. 28+50.00 | STA. 29+00.00 | 0.15                   |                        | 17.10                   | 0.30                    | 13.5                                    | 13.5                                      | 13.5                                     |  |
|                                  | STA. 29+00.00 | STA. 29+50.00 | 0.16                   |                        | 18.24                   | 0.32                    | 14.4                                    | 14.4                                      | 14.4                                     |  |
|                                  | STA. 29+50.00 | STA. 30+00.00 | 0.18                   |                        | 20.52                   | 0.36                    | 16.2                                    | 16.2                                      | 16.2                                     |  |
|                                  | STA. 30+00.00 | STA. 30+50.00 | 0.18                   |                        | 20.52                   | 0.36                    | 16.2                                    | 16.2                                      | 16.2                                     |  |
|                                  | STA. 30+50.00 | STA. 31+00.00 | 0.18                   |                        | 20.52                   | 0.36                    | 16.2                                    | 16.2                                      | 16.2                                     |  |
|                                  | STA. 31+00.00 | STA. 31+50.00 | 0.17                   |                        | 19.38                   | 0.34                    | 15.3                                    | 15.3                                      | 15.3                                     |  |
|                                  | STA. 31+50.00 | STA. 32+00.00 |                        | 0.16                   | 18.24                   |                         | 14.4                                    | 14.4                                      | 14.4                                     | 774.4  |
|                                  | STA. 32+00.00 | STA. 32+50.00 |                        | 0.12                   | 13.68                   |                         | 10.8                                    | 10.8                                      | 10.8                                     | 580.8  |
|                                  | STA. 32+50.00 | STA. 33+00.00 |                        | 0.11                   | 12.54                   |                         | 9.9                                     | 9.9                                       | 9.9                                      | 532.4  |
|                                  | STA. 33+00.00 | STA. 33+50.00 |                        | 0.17                   | 19.38                   |                         | 15.3                                    | 15.3                                      | 15.3                                     | 822.8  |
|                                  | STA. 33+50.00 | STA. 34+00.00 |                        | 0.16                   | 18.24                   |                         | 14.4                                    | 14.4                                      | 14.4                                     | 774.4  |
|                                  | STA. 34+00.00 | STA. 34+50.00 |                        | 0.21                   | 23.94                   |                         | 18.9                                    | 18.9                                      | 18.9                                     | 1016.4   |
|                                  | STA. 34+50.00 | STA. 35+00.00 |                        | 0.15                   | 17.10                   |                         | 13.5                                    | 13.5                                      | 13.5                                     | 726  |
| STA. 35+00.00                    | STA. 35+50.00 |               | 0.15                   | 17.10                  |                         | 13.5                    | 13.5                                    | 13.5                                      | 726                                      |  |
| STA. 35+50.00                    | STA. 36+00.00 |               | 0.14                   | 15.96                  |                         | 12.6                    | 12.6                                    | 12.6                                      | 677.6                                    |  |
| STA. 36+00.00                    | STA. 36+50.00 |               | 0.15                   | 17.10                  |                         | 13.5                    | 13.5                                    | 13.5                                      | 726                                      |  |
| STA. 36+50.00                    | STA. 37+00.00 |               | 0.15                   | 17.10                  |                         | 13.5                    | 13.5                                    | 13.5                                      | 726                                      |  |
| STA. 37+00.00                    | STA. 37+50.00 |               | 0.14                   | 15.96                  |                         | 12.6                    | 12.6                                    | 12.6                                      | 677.6                                    |  |
| STA. 37+50.00                    | STA. 38+00.00 |               | 0.14                   | 15.96                  |                         | 12.6                    | 12.6                                    | 12.6                                      | 677.6                                    |  |
| TOTAL (STA. 25+00 TO STA. 38+00) |               |               | 2.12                   | 4.89                   | 799.14                  | 4.24                    | 630.9                                   | 630.9                                     | 630.9                                    | 23667.6  |

\* TEMPORARY EROSION CONTROL SEEDING APPLICATION RATE = 114 LB PER ACRE  
\*\* HALF OF MULCH QUANTITY IS RESERVED FOR TEMPORARY SEEDING  
\*\*\* NUTRIENT APPLICATION RATE = 90 LB PER ACRE

TEMPORARY DITCH CHECKS - RT

| LT/RT                               | LOCATION      | OFFSET (FT.) | TEMPORARY DITCH CHECKS (EACH) |
|-------------------------------------|---------------|--------------|-------------------------------|
| RT                                  | STA. 25+21.00 | 33           | 1                             |
|                                     | STA. 25+51.00 | 33           | 1                             |
|                                     | STA. 25+81.00 | 33           | 1                             |
|                                     | STA. 26+79.00 | 33           | 1                             |
|                                     | STA. 27+09.00 | 33           | 1                             |
|                                     | STA. 27+39.00 | 33           | 1                             |
|                                     | STA. 27+69.00 | 33           | 1                             |
|                                     | STA. 28+31.00 | 33           | 1                             |
|                                     | STA. 28+59.00 | 36.7         | 1                             |
|                                     | STA. 28+89.00 | 50           | 1                             |
|                                     | STA. 29+19.00 | 73.6         | 1                             |
|                                     | STA. 29+49.00 | 103          | 1                             |
|                                     | STA. 29+79.00 | 112.8        | 1                             |
|                                     | STA. 30+09.00 | 97.6         | 1                             |
|                                     | STA. 30+39.00 | 70.1         | 1                             |
|                                     | STA. 30+76.00 | 83.4         | 1                             |
|                                     | STA. 31+06.00 | 96.4         | 1                             |
|                                     | STA. 31+36.00 | 107.1        | 1                             |
|                                     | STA. 31+66.00 | 108.1        | 1                             |
|                                     | STA. 31+96.00 | 100.7        | 1                             |
| STA. 32+26.00                       | 85            | 1            |                               |
| STA. 32+56.00                       | 71            | 1            |                               |
| STA. 32+86.00                       | 70.7          | 1            |                               |
| STA. 33+16.00                       | 70.8          | 1            |                               |
| STA. 33+46.00                       | 71            | 1            |                               |
| STA. 33+76.00                       | 70.8          | 1            |                               |
| STA. 34+06.00                       | 70.7          | 1            |                               |
| STA. 34+36.00                       | 70.6          | 1            |                               |
| STA. 34+66.00                       | 70.4          | 1            |                               |
| STA. 34+96.00                       | 70.2          | 1            |                               |
| STA. 35+26.00                       | 70.5          | 1            |                               |
| STA. 35+56.00                       | 70.7          | 1            |                               |
| STA. 37+25.00                       | 67.7          | 1            |                               |
| STA. 37+55.00                       | 66.7          | 1            |                               |
| STA. 37+85.00                       | 65.5          | 1            |                               |
| RT TOTAL (STA. 25+00 TO STA. 38+00) |               |              | 35                            |

TEMPORARY DITCH CHECKS - LT

| LT/RT                               | LOCATION      | OFFSET (FT.) | TEMPORARY DITCH CHECKS (EACH) |
|-------------------------------------|---------------|--------------|-------------------------------|
| LT                                  | STA. 25+07.00 | 33           | 1                             |
|                                     | STA. 25+37.00 | 33           | 1                             |
|                                     | STA. 25+67.00 | 33           | 1                             |
|                                     | STA. 25+97.00 | 33           | 1                             |
|                                     | STA. 26+27.00 | 33           | 1                             |
|                                     | STA. 26+57.00 | 33           | 1                             |
|                                     | STA. 26+87.00 | 33           | 1                             |
|                                     | STA. 27+17.00 | 33           | 1                             |
|                                     | STA. 27+47.00 | 33           | 1                             |
|                                     | STA. 27+77.00 | 33           | 1                             |
|                                     | STA. 28+07.00 | 39.1         | 1                             |
|                                     | STA. 28+37.00 | 68.7         | 1                             |
|                                     | STA. 28+67.00 | 90.0         | 1                             |
|                                     | STA. 28+97.00 | 118.1        | 1                             |
|                                     | STA. 29+27.00 | 120.1        | 1                             |
|                                     | STA. 29+57.00 | 118.8        | 1                             |
|                                     | STA. 29+87.00 | 117.6        | 1                             |
|                                     | STA. 30+17.00 | 116.3        | 1                             |
|                                     | STA. 30+47.00 | 115.1        | 1                             |
|                                     | STA. 30+88.00 | 107.5        | 1                             |
| STA. 31+18.00                       | 107.5         | 1            |                               |
| STA. 31+48.00                       | 104.9         | 1            |                               |
| STA. 31+78.00                       | 102           | 1            |                               |
| STA. 32+08.00                       | 98.1          | 1            |                               |
| STA. 32+38.00                       | 91.3          | 1            |                               |
| STA. 32+68.00                       | 87.5          | 1            |                               |
| STA. 32+98.00                       | 85.7          | 1            |                               |
| STA. 33+28.00                       | 84.4          | 1            |                               |
| STA. 33+58.00                       | 83.3          | 1            |                               |
| STA. 33+88.00                       | 82.5          | 1            |                               |
| STA. 34+18.00                       | 82            | 1            |                               |
| STA. 34+48.00                       | 81.7          | 1            |                               |
| STA. 34+78.00                       | 81.1          | 1            |                               |
| STA. 35+08.00                       | 80.8          | 1            |                               |
| STA. 35+38.00                       | 80.8          | 1            |                               |
| STA. 35+68.00                       | 79.8          | 1            |                               |
| STA. 37+07.00                       | 67.6          | 1            |                               |
| STA. 37+37.00                       | 69.1          | 1            |                               |
| STA. 37+67.00                       | 71.3          | 1            |                               |
| STA. 37+97.00                       | 77            | 1            |                               |
| LT TOTAL (STA. 25+00 TO STA. 38+00) |               |              | 40                            |

EROSION CONTROL PLAN  
STA. 25+00 TO STA. 38+00  
PEORIA COUNTY  
STRUCTURE NO. 072-3145