


# NOTES:

- FOR C/T & SWITCH SECTION AND ELECTRICAL ROOM DETAILS, SEE SHEETS E13 AND E14.
- FOR DUCTBANK ARRANGEMENT SECTION DETAILS AND 3 PHASE TRANSFORMER PAD AND VAULT DETAILS, SEE SHEET E12.
- FOR CONDUIT AND CONDUCTOR NUMBERS AND SIZE, SEE SHEET E2.
- SEE THE RIGHT OF WAY PLAT AND S.U.E. CIVIL SHEETS NO. 44 AND NO. 45 FOR ADDITIONAL INFORMATION ON R.O.W. AND UNDERGROUND UTILITIES.
- PADS SHALL BE PROVIDED BY NAPERVILLE DPU-E AND INSTALLED BY CONTRACTOR. CONTRACTOR SHALL CONCRETE AROUND THE DUCTS COMING UP THROUGH THE PAD OPENING SO AS TO FILL THE OPENING AND TO TROWEL FLUSH WITH THE TOP OF THE PAD. SEE SHT. E12 FOR CONCRETE PAD DETAILS.
- POWER PEDESTALS SHALL BE FURNISHED AND INSTALLED BY NAPERVILLE DPU-E.

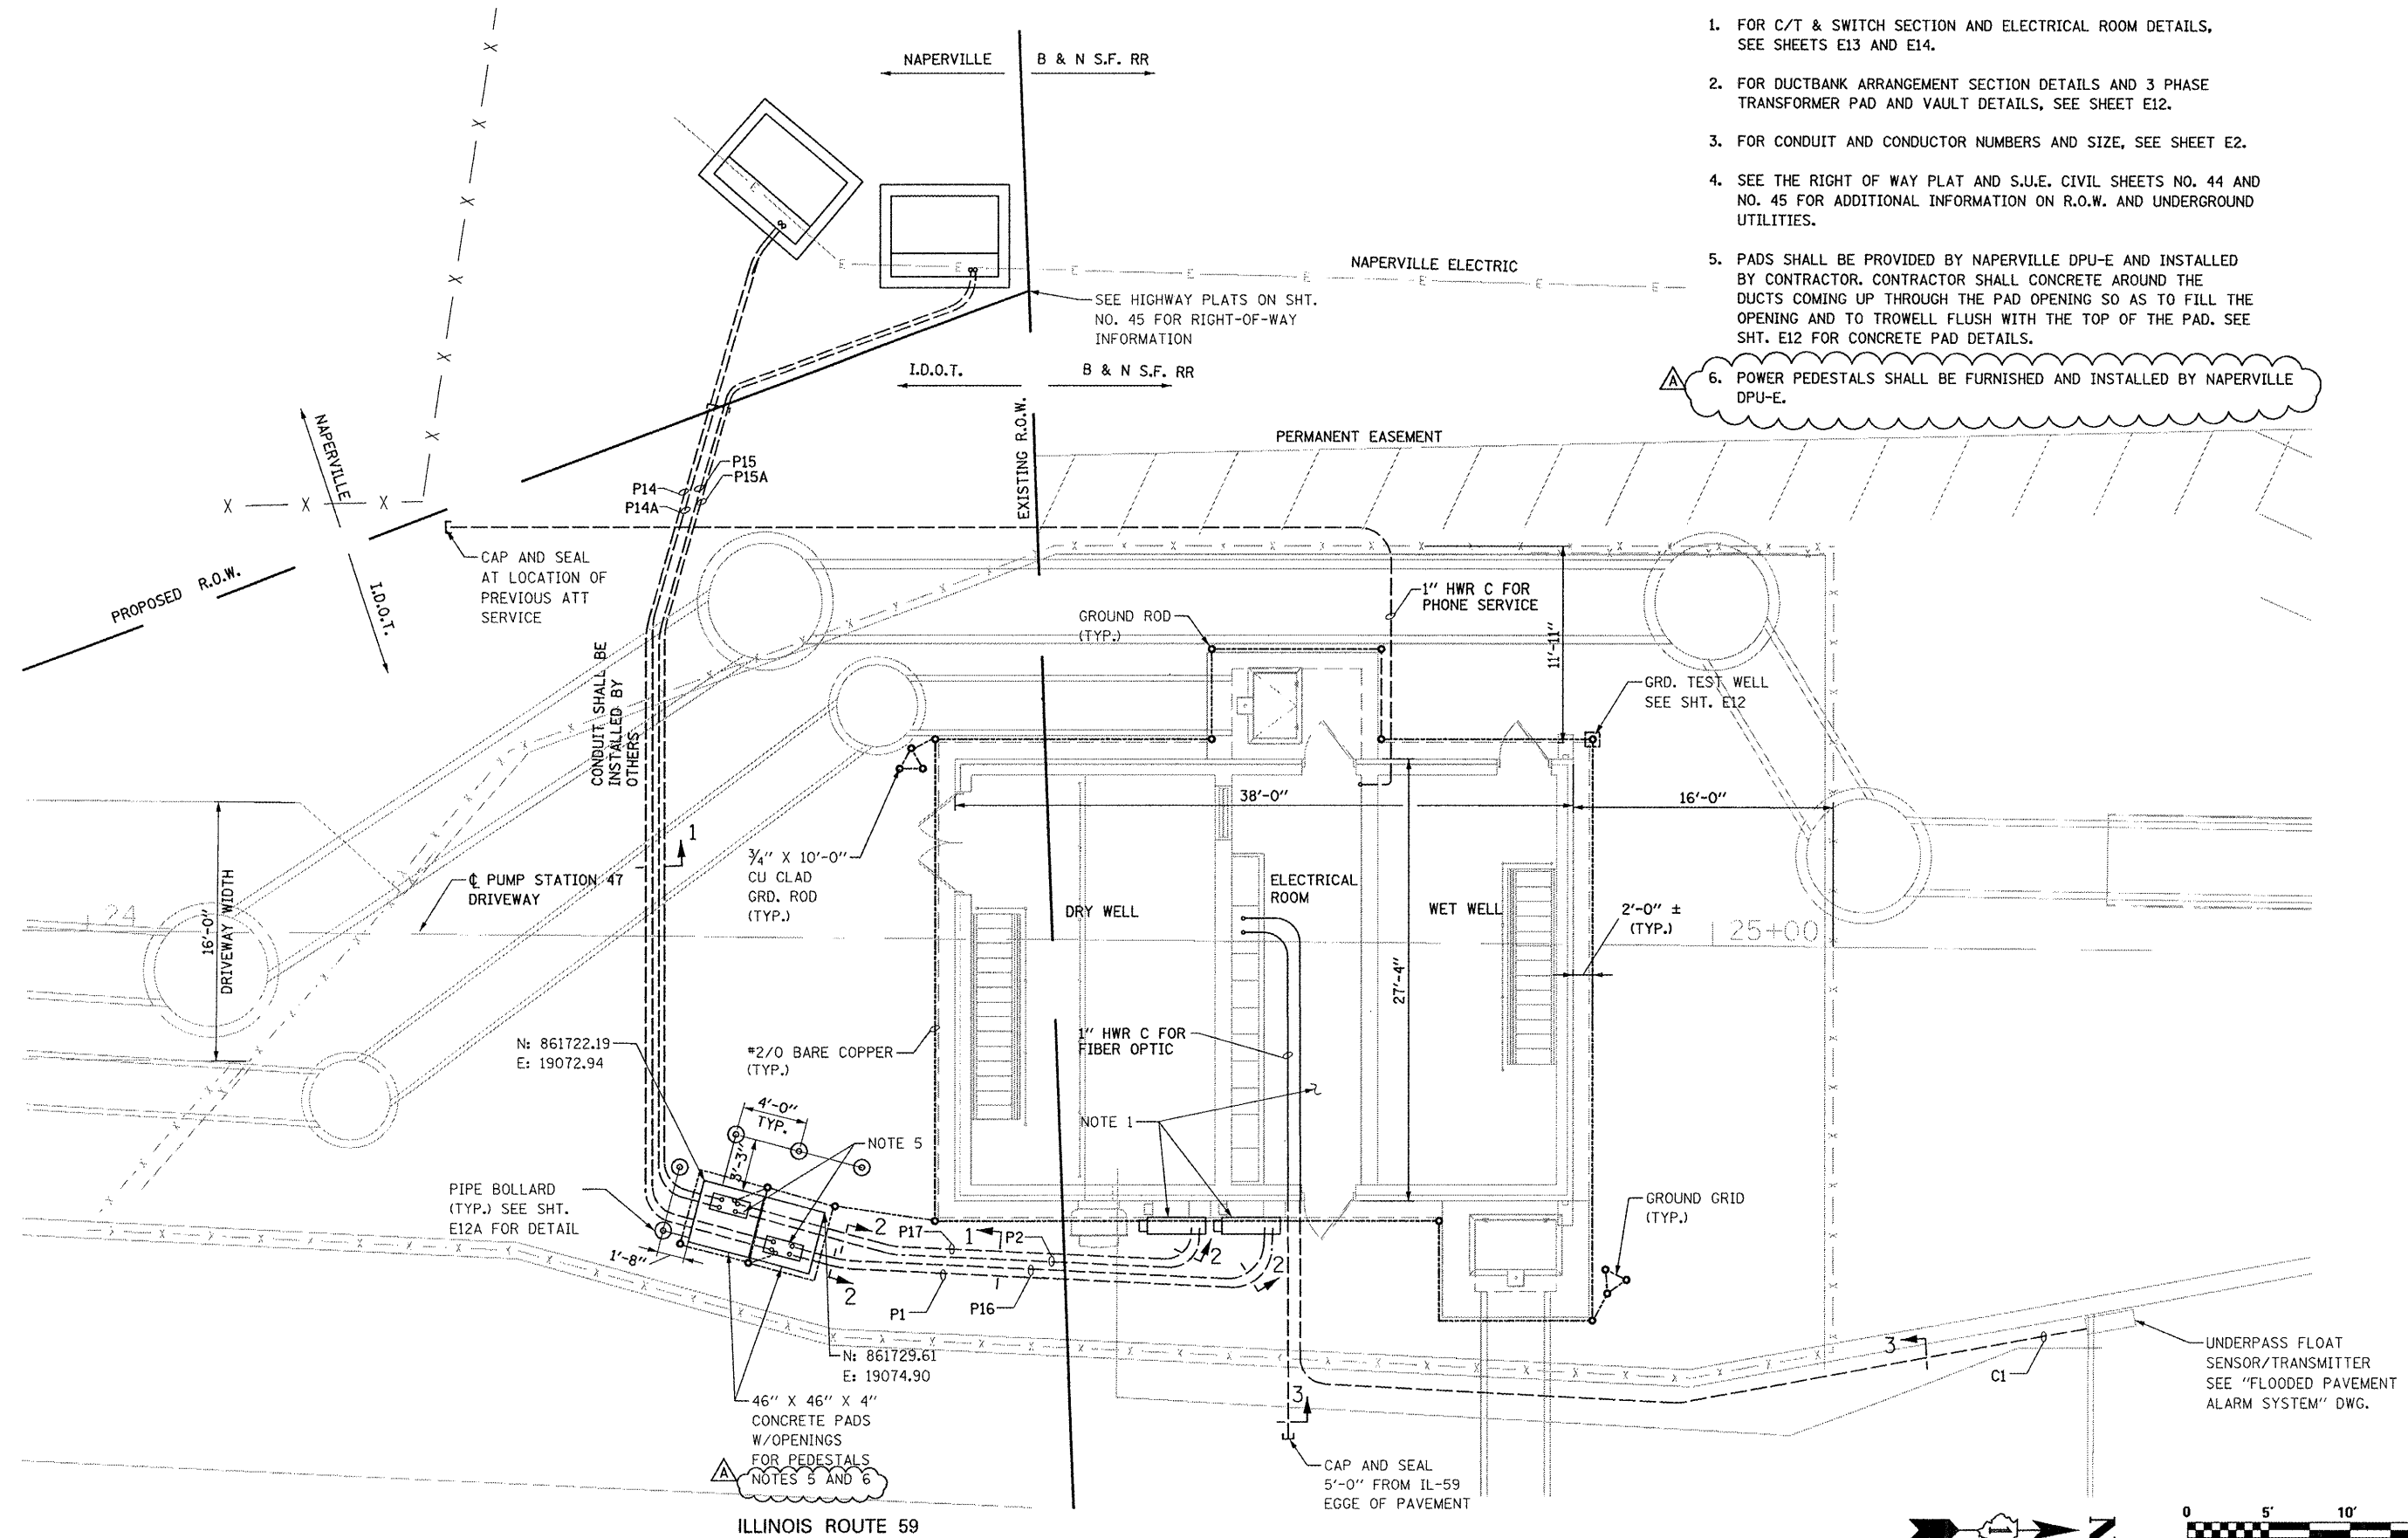

**KNIGHT**

Engineers & Architects

USER NAME = #USER#	DESIGNED - MCP	REVISED 4-19-12
PLOT SCALE = #SCALE#	DRAWN - MLB	REVISED ADDENDUM A 5-23-12
PLOT DATE = #DATE#	CHECKED - MCP	REVISED -
	DATE 03-22-2012	REVISED -

STATE OF ILLINOIS  
DEPARTMENT OF TRANSPORTATION

NEW PUMP STATION  
ELECTRICAL SITE PLAN

SCALE: SHEET NO. OF SHEETS STA. TO STA.

F.A.P. RTE.	SECTION	COUNTY	TOTAL SHEETS	SHEET NO.
338/IL 59	2011-035-I	DUPAGE	181	161
CONTRACT NO. 60P41				
ILLINOIS FED. AID PROJECT				