

STATE OF ILLINOIS 11-07-2025 LETTING ITEM 030
DEPARTMENT OF TRANSPORTATION


F.A.P. RTE.	SECTION	COUNTY	TOTAL SHEETS	SHEET NO.
840	(139)TS-1	KANKAKEE	22	1
		ILLINOIS	CONTRACT NO. 66R42	

INDEX OF SHEETS

- 1 COVER SHEET
- 2 GENERAL NOTES
- 3 - 5 SUMMARY OF QUANTITIES
- 6 - 7 SCHEDULES
- 8 - 10 TRAFFIC SIGNAL REMOVAL PLAN
- 11 - 12 EXISTING TRAFFIC PLANS
- 13 - 14 PROPOSED TRAFFIC SIGNAL PLAN
- 15 - 16 CABLE PLAN AND PHASE DESIGNATION DIAGRAMS
- 17 - 18 MAST ARM DETAILS
- 19 - 22 SOIL BORING LOGS

LIST OF ILLINOIS DOT HIGHWAY STANDARDS

- 000001-08 STANDARD SYMBOLS, ABBREVIATIONS AND PATTERNS
- 001001-02 AREAS OF REINFORCEMENT BARS
- 001006 DECIMAL OF AN INCH AND OF A FOOT
- 606301-04 PC CONCRETE ISLANDS AND MEDIANS
- 701001-02 OFF-ROAD OPERATIONS 2L, 2W, MORE THAN 15' AWAY
- 701006-05 OFF-ROAD OPERATIONS 2L, 2W, 15' TO 24" FROM PAVEMENT EDGE
- 701301-04 LANE CLOSURE, 2L, 2W, SHORT TIME OPERATIONS
- 701501-06 URBAN LANE CLOSURE, 2L, 2W, UNDIVIDED
- 701701-10 URBAN LANE CLOSURE, MULTILANE INTERSECTION
- 701901-10 TRAFFIC CONTROL DEVICES
- 720016-04 MAST ARM MOUNTED STREET NAME SIGNS
- 782001-01 CURB REFLECTORS
- 805001-01 ELECTRICAL SERVICE INSTALLATION DETAILS
- 814001-03 HANDHOLES
- 838001-01 BREAKAWAY DEVICES
- 857001-01 STANDARD PHASE DESIGNATION DIAGRAMS AND PHASE SEQUENCES
- 862001-01 UNINTERRUPTABLE POWER SUPPLY (UPS)
- 873001-02 TRAFFIC SIGNAL GROUNDING & BONDING
- 877001-08 STEEL MAST ARM ASSEMBLY AND POLE 16' THROUGH 55'
- 877002-04 STEEL MAST ARM ASSEMBLY AND POLE 56' THROUGH 75'
- 878001-11 CONCRETE FOUNDATION DETAILS
- 880006-01 TRAFFIC SIGNAL MOUNTING DETAILS

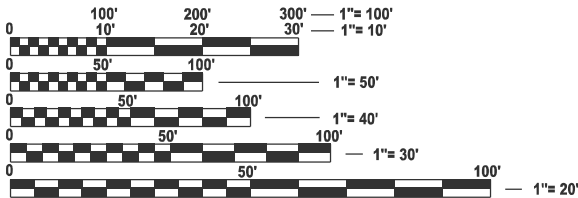


FULL SIZE PLANS HAVE BEEN PREPARED USING STANDARD ENGINEERING SCALES. REDUCED SIZED PLANS WILL NOT CONFORM TO STANDARD SCALES. IN MAKING MEASUREMENTS ON REDUCED PLANS, THE ABOVE SCALES MAY BE USED.

J.U.L.I.E.
JOINT UTILITY LOCATION INFORMATION FOR EXCAVATION
1-800-892-0123
OR 811

PROJECT ENGINEER: JOSEPH KANNEL, PE
PROJECT MANAGER: KYLIE LAUTERBACH, PE

CONTRACT NO. 66R42

PROPOSED
HIGHWAY PLANS
FAP ROUTE 840 (US 45, US 52)
SECTION (139)TS-1
TRAFFIC SIGNAL MAST ARM REPLACEMENT
KANKAKEE COUNTY
C-93-090-25

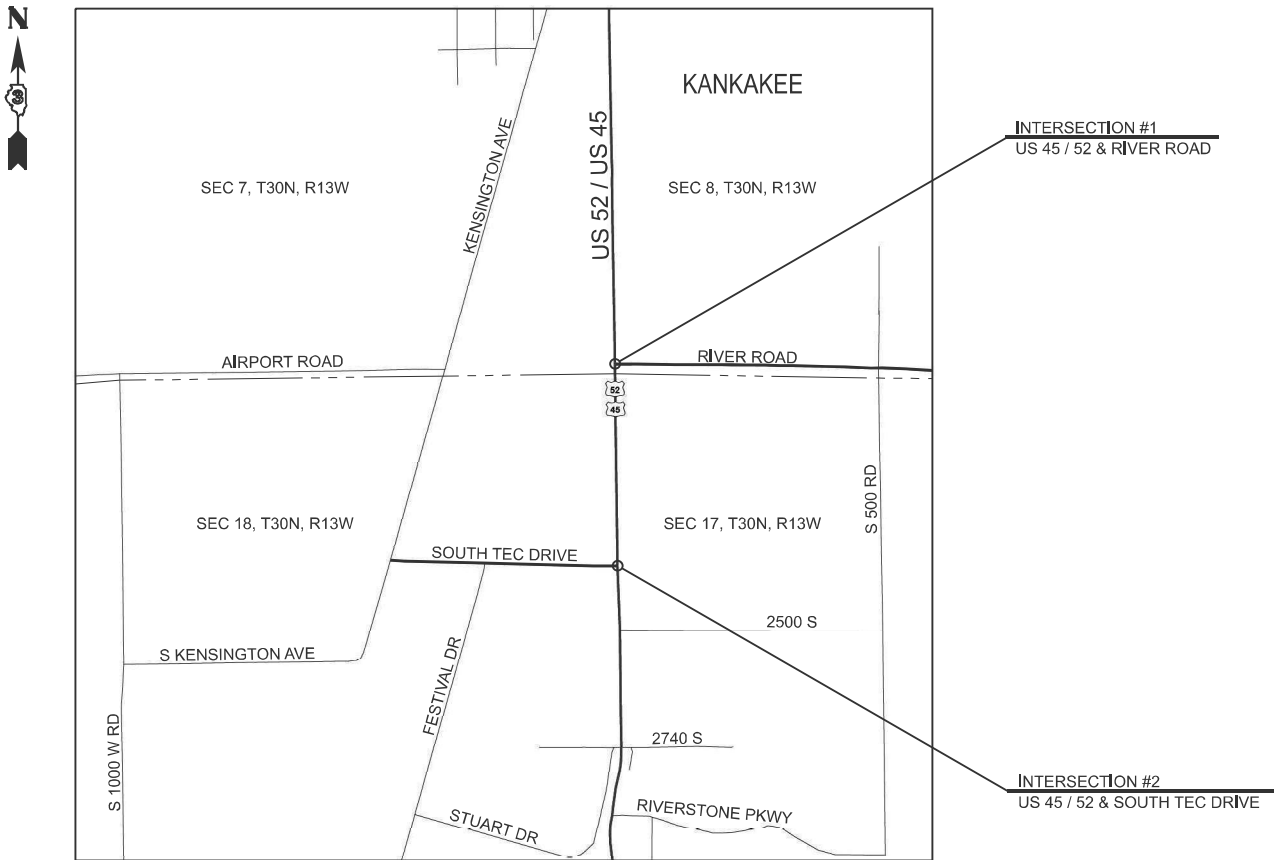

GROSS & NET LENGTH = POINT LOCATION



FUNCTIONAL CLASSIFICATION
OTHER PRINCIPAL ARTERIAL
2023 ADT = 10800
P.V. = 92.1% S.U. = 3.5% M.U. = 4.4%

STATE OF ILLINOIS
DEPARTMENT OF TRANSPORTATION

SUBMITTED: March 24, 2025

Triha Thompson REGIONAL ENGINEER

May 9, 2025

ENGINEER OF DESIGN AND ENVIRONMENT

May 9, 2025

DIRECTOR OF HIGHWAYS PROJECT IMPLEMENTATION

PRINTED BY THE AUTHORITY
OF THE STATE OF ILLINOIS

GENERAL NOTES

1. THE TRAFFIC SIGNAL SECTION AT THE ILLINOIS DEPARTMENT OF TRANSPORTATION, DISTRICT 3, SHALL BE NOTIFIED AT 815-434-8506 AT LEAST 72 HOURS PRIOR TO TURNING ON ANY FLASHER OR CONTROLLER UNITS.
2. THE CONTRACTORS ATTENTION IS DIRECTED TO THE PRESENCE OF DEPARTMENT OWNED UNDERGROUND ELECTRICAL CABLE WITHIN THE LIMITS OF THE PROPOSED IMPROVEMENT. THE CONTRACTOR SHALL REQUEST THE ILLINOIS DEPARTMENT OF TRANSPORTATION IN OTTAWA (815-434-8505/815-434-8506) TO LOCATE THE UNDERGROUND FACILITIES, PROVIDING A MINIMUM OF 72 HOURS NOTICE. THE DEPARTMENT IS NOT A MEMBER OF THE JOINT UTILITY LOCATING INFORMATION FOR EXCAVATORS (JULIE) SYSTEM.
3. ALL DAMAGE TO DEPARTMENT OWNED UNDERGROUND FACILITIES, CAUSED BY THE CONTRACTOR SHALL BE REPAIRED TO THE SATISFACTION OF THE ENGINEER AND AT NO EXPENSE TO THE DEPARTMENT. THIS SHALL INCLUDE ALL TEMPORARY REPAIRS REQUIRED TO KEEP THE FACILITY OPERATIONAL WHILE MATERIAL IS BEING OBTAINED TO MAKE PERMANENT REPAIRS. SPLICING OF ELECTRIC CABLE WILL NOT BE ALLOWED. ELECTRIC CABLE SHALL BE REPLACED FROM POLE TO POLE OR CONTROLLER.
4. TRAFFIC SIGNAL HEADS SHALL BE PROPERLY COVERED PRIOR TO INTERSECTION TURN-ON OR AS DIRECTED BY THE ENGINEER. THIS COST SHALL BE INCLUDED WITH THE COST OF THE ASSOCIATED TRAFFIC SIGNAL PAY ITEMS.
5. A ½" DIAMETER CONTINUOUS RODENT RESISTANT NYLON ROPE SHALL BE FURNISHED AND LEFT IN PLACE IN ALL CONDUITS BETWEEN HANDHOLES AND FOUNDATIONS OR CONTROLLER. THIS COST SHALL BE INCLUDED WITH THE COST OF CONDUIT PAY ITEM.
6. THE CONTRACTOR SHALL ARRANGE FOR A FACTORY OR SUPPLIER REPRESENTATIVE TO BE PRESENT AT THE INTERSECTION WHEN THE SIGNAL IS TURNED ON. COST TO BE INCLUDED WITH THE TRAFFIC SIGNAL CONTROLLER PAY ITEM.
7. ALL CONDUIT IN TRENCH SHALL BE P.V.C. ALL PUSHED CONDUIT MAY BE P.V.C. OR GALVANIZED STEEL. CONDUIT ATTACHED TO STRUCTURES SHALL BE GALVANIZED STEEL.
8. NO ADDITIONAL COMPENSATION WILL BE ALLOWED FOR PLACING CONDUIT AT A GREATER THAN 2' MINIMUM DEPTH TO AVOID OBSTACLES SUCH AS UNDERGROUND UTILITIES.
9. THE ELECTRICAL CONDUCTORS FOR ALL TRAFFIC SIGNAL HEADS SHALL BE SOLID, SOFT COPPER.
10. ALL THREADS OF BOLTS USED IN THE ASSEMBLY OF TRAFFIC SIGNAL COMPONENTS SHALL BE COATED WITH A NON-LEAD BASED ANTI-SEIZE COMPOUND, SIMILAR TO LEAD PLATE, PRIOR TO ASSEMBLY.
11. ALL HARDWARE SHALL BE TIGHTENED AND WELL SECURED, CABLES SHALL BE NEATLY WOUND IN HANDHOLES. CABLES SHALL BE NEATLY TRAINED IN THE CONTROLLER CABINET.

12. ALL TRAFFIC SIGNAL WIRING SHALL EXTEND FROM CONTROLLER TO SIGNAL. SPLICES IN JUNCTION BOXES WILL NOT BE ALLOWED.
13. ALL VEHICLE AND PEDESTRIAN SIGNAL HEADS SHALL HAVE POLYCARBONATE BLACK HOUSING AND STEEL OR ALUMINUM BRACKETS.
14. ALL GROUNDING MATERIALS FOR CONCRETE FOUNDATIONS SHALL REFER TO SECTION 807 OF THE STANDARD SPECIFICATIONS.
15. ALL AREAS DISTURBED BY THE CONTRACTOR SHALL BE RESTORED WITH SEED OR SOD TO THE SATISFACTION OF THE ENGINEER. SEEDING OR SODDING SHALL NOT BE PERMITTED AT ANY TIME WHEN THE GROUND IS FROZEN, WET, OR IN AN UNTILLABLE CONDITION.
16. THE MAST ARM FOUNDATIONS SHALL BE LOCATED A MINIMUM 6' FROM THE FACE OF CURB OR A MINIMUM 10' FROM THE EDGE OF PAVEMENT TO THE FACE OF FOUNDATION WHERE THERE IS NO CURB, UNLESS OTHERWISE DIRECTED BY THE ENGINEER. IN CURB AREA, GET MORE THAN 6' IF POSSIBLE IF THE SIGNAL HEAD STILL LINES UP IN CENTER OF LANE.
17. ANY EXCAVATED MATERIAL, WHICH INCLUDES DIGGIG OR GRADING OF ANY SOIL OR FILL MATERIAL, WITH THE EXCEPTION OF AGGREGATE FILLS, MUST BE INCORPORATED WITHIN THE IDOT RIGHT OF WAY DUE TO ENVIRONMENTAL DOCUMENTATION REQUIREMENTS.
18. THE LOCATION OF EXISTING UTILITIES SHOWN ON THE PLANS HAVE BEEN LOCATED AT THE TIME OF SURVEY, OR BASED ON AVAILABLE EXSTING INFORMATION. NO GUARANTEE IS IMPLIED THAT ALL UTILITIES HAVE BEEN LOCATED OR DEPICTED ON THE PLANS. THE CONTRACTOR SHALL BE RESPONSIBLE FOR VERIFYING THE EXACT LOCATION OF ALL UTILITIES. IT MAY BE NECESSARY TO HAND DIG TEST HOLES TO EXPOSE EXISTING UTILITIES AT SOME LOCATIONS.
19. MEMBERS OF JULIE KNOWN TO BE WITHIN THE LIMITS OF THE IMPROVEMENT ARE:
AQUA ILLINOIS
ATT DISTRIBUTION
COMCAST
COMED
KANKAKEE MUNICIPAL UTILITY
METRO COMM
NICOR

COMMITMENTS

NONE

STATE OF ILLINOIS
DEPARTMENT OF TRANSPORTATION
DISTRICT THREE
AS BUILT INFORMATION

SUPERVISING CONSTRUCTION FIELD ENGINEER

RESIDENT ENGINEER / TECHNICIAN

START & END DATES
OF CONSTRUCTION:

INSPECTORS:

MODEL: Default
FILE NAME: c:\p\work\pwtoll\auterbach\kd1068083\66R42-Cover & General Notes.dgn

	USER NAME = kylie.lauterbach	DESIGNED -	REVISED -	STATE OF ILLINOIS DEPARTMENT OF TRANSPORTATION	SCALE: SHEET OF SHEETS STA. TO STA.			F.A.P. RTE.	SECTION	COUNTY	TOTAL SHEETS	SHEET NO.
		DRAWN -	REVISED -					840	(139)TS-1	KANKAKEE	22	2
		CHECKED -	REVISED -					CONTRACT NO. 66R42				
	PLOT DATE = 3/19/2025	DATE -	REVISED -					ILLINOIS FED. AID PROJECT				

MODEL: Default
FILE NAME: c:\pwworkspace\autodesk\10808316R42-SQO.dgn

CODE NO.	ITEM	UNIT	TOTAL QUANTITY	CONSTRUCTION CODE	
				100% STATE	100% STATE
				US 45/52 & RIVER RD	US 45/52 & S. TEC DR
				0021 URBAN	0021 URBAN
20200200	ROCK EXCAVATION	CU YD	6		6
44003100	MEDIAN REMOVAL	SQ FT	547	256	291
60618300	CONCRETE MEDIAN SURFACE, 4 INCH	SQ FT	547	256	291
67100100	MOBILIZATION	L SUM	1	0.5	0.5
70102620	TRAFFIC CONTROL AND PROTECTION, STANDARD 701501	L SUM	1	0.5	0.5
70102635	TRAFFIC CONTROL AND PROTECTION, STANDARD 701701	L SUM	1	0.5	0.5
* 72000100	SIGN PANEL - TYPE 1	SQ FT	30	22.5	7.5
* 72000200	SIGN PANEL - TYPE 2	SQ FT	43	11	32
* 78200020	CURB REFLECTORS	EACH	42	21	21
81028360	UNDERGROUND CONDUIT, PVC, 2 1/2" DIA.	FOOT	163	85	78
81028390	UNDERGROUND CONDUIT, PVC, 4" DIA.	FOOT	675	353	322
81400700	HANDHOLE, PORTLAND CEMENT CONCRETE	EACH	5	3	2
85000200	MAINTENANCE OF EXISTING TRAFFIC SIGNAL INSTALLATION	EACH	2	1	1
87301245	ELECTRIC CABLE IN CONDUIT, SIGNAL NO. 14 5C	FOOT	3696	1619	2077

*SPECIALITY ITEM

	USER NAME = Joseph.Zagar	DESIGNED -	REVISED -	STATE OF ILLINOIS DEPARTMENT OF TRANSPORTATION	SUMMARY OF QUANTITIES			F.A.P. RTE.	SECTION	COUNTY	TOTAL SHEETS	SHEET NO.
		DRAWN -	REVISED -					840	(139)TS-1	KANKAKEE	22	3
		CHECKED -	REVISED -					CONTRACT NO. 66R42				
	PLOT DATE = 3/13/2025	DATE -	REVISED -		SCALE:	SHEET	OF	SHEETS	STA.	TO STA.	ILLINOIS FED. AID PROJECT	

MODEL: Default
FILE NAME: c:\pw\work\pws\illinois\tech\kd1058366R42-SQO.dgn

CODE NO.	ITEM	UNIT	TOTAL QUANTITY	CONSTRUCTION CODE	
				100% STATE	100% STATE
				US 45/52 & RIVER RD	US 45/52 & S. TEC DR
				0021 URBAN	0021 URBAN
87301255	ELECTRIC CABLE IN CONDUIT, SIGNAL NO. 14 7C	FOOT	951	714	237
87301805	ELECTRIC CABLE IN CONDUIT, SERVICE, NO. 6 2 C	FOOT	97	53	44
87301900	ELECTRIC CABLE IN CONDUIT, EQUIPMENT GROUNDING CONDUCTOR, NO. 6 1C	FOOT	815	426	389
87502500	TRAFFIC SIGNAL POST, GALVANIZED STEEL 16 FT.	EACH	6	3	3
87700220	STEEL MAST ARM ASSEMBLY AND POLE, 36 FT.	EACH	2	1	1
87700250	STEEL MAST ARM ASSEMBLY AND POLE, 42 FT.	EACH	1	1	
87700280	STEEL MAST ARM ASSEMBLY AND POLE, 48 FT.	EACH	1	1	
87700290	STEEL MAST ARM ASSEMBLY AND POLE, 50 FT.	EACH	1		1
87700340	STEEL MAST ARM ASSEMBLY AND POLE, 58 FT.	EACH	1		1
87800100	CONCRETE FOUNDATION, TYPE A	FOOT	18	9	9
87800415	CONCRETE FOUNDATION, TYPE E 36-INCH DIAMETER	FOOT	59	37	22
87800420	CONCRETE FOUNDATION, TYPE E 42-INCH DIAMETER	FOOT	12		12
87900200	DRILL EXISTING HANDHOLE	EACH	10	6	4
88040070	SIGNAL HEAD, POLYCARBONATE, LED, 1-FACE, 3-SECTION, BRACKET MOUNTED	EACH	5	2	3

*SPECIALITY ITEM

	USER NAME = Joseph.Zagar	DESIGNED -	REVISED -	STATE OF ILLINOIS DEPARTMENT OF TRANSPORTATION	SUMMARY OF QUANTITIES			F.A.P. RTE.	SECTION	COUNTY	TOTAL SHEETS	SHEET NO.
		DRAWN -	REVISED -					840	(139)TS-1	KANKAKEE	22	4
		CHECKED -	REVISED -					CONTRACT NO. 66R42				
	PLOT DATE = 3/13/2025	DATE -	REVISED -		SCALE:	SHEET	OF	SHEETS	STA.	TO STA.	ILLINOIS FED. AID PROJECT	

MODEL: Default
FILE NAME: c:\pw\work\pws\illinois\tech\kd1068083\66R42-SQO.dgn

CODE NO.	ITEM	UNIT	TOTAL QUANTITY	CONSTRUCTION CODE	
				100% STATE	100% STATE
				US 45/52 & RIVER RD	US 45/52 & S. TEC DR
				0021 URBAN	0021 URBAN
88040090	SIGNAL HEAD, POLYCARBONATE, LED, 1-FACE, 3-SECTION, MAST ARM MOUNTED	EACH	13	6	7
88040150	SIGNAL HEAD, POLYCARBONATE, LED, 1-FACE, 5-SECTION, BRACKET MOUNTED	EACH	3	2	1
88040160	SIGNAL HEAD, POLYCARBONATE, LED, 1-FACE, 5-SECTION, MAST ARM MOUNTED	EACH	3	2	1
89502210	MODIFY EXISTING CONTROLLER CABINET	EACH	2	1	1
89502300	REMOVE ELECTRIC CABLE FROM CONDUIT	FOOT	7583	4386	3197
89502375	REMOVE EXISTING TRAFFIC SIGNAL EQUIPMENT	EACH	2	1	1
89502385	REMOVE EXISTING CONCRETE FOUNDATION	EACH	12	6	6
X0323898	CLOSED CIRCUIT TELEVISION DOME CAMERA	EACH	2	1	1
X8809005	LED SIGNAL FACE, LENS COVER	EACH	84	44	40
X8820014	TRAFFIC SIGNAL BACKPLATE, LOUVERED, FORMED PLASTIC, SPECIAL	EACH	24	12	12
X8891202	WIDE AREA VIDEO VEHICLE DETECTION SYSTEM COMPLETE	EACH	2	1	1

*SPECIALITY ITEM

	USER NAME = Joseph.Zagar	DESIGNED -	REVISED -	STATE OF ILLINOIS DEPARTMENT OF TRANSPORTATION	SUMMARY OF QUANTITIES			F.A.P. RTE.	SECTION	COUNTY	TOTAL SHEETS	SHEET NO.
		DRAWN -	REVISED -					840	(139)TS-1	KANKAKEE	22	5
		CHECKED -	REVISED -					CONTRACT NO. 66R42				
	PLOT DATE = 3/13/2025	DATE -	REVISED -		SCALE:	SHEET	OF	SHEETS	STA.	TO STA.	ILLINOIS FED. AID PROJECT	


MAST ARM FOUNDATIONS					
LOCATION		MAST ARM LENGTH	CONC. FOUND. TYPE E 36 INCH DIAMETER	CONC. FOUND. TYPE E 42 INCH DIAMETER	ROCK EXCAVATION
STA	OFFSET	FOOT	FOOT	FOOT	CU YD
RIVER ROAD					
75+42	56' LEFT	48	13		
75+98	42' RIGHT	36	11		
76+73	42' RIGHT	42	13		
SUB TOTAL			37		
S TEC DRIVE					
97+27	48' LEFT	36	10		1.3
96+42	48' LEFT	50	12		1.8
97+62	65' RIGHT	58		12	2.5
SUB TOTAL			22	12	5.6
TOTAL			59	12	5.6

CONCRETE ISLAND SCHEDULE				
LOCATION	DESCRIPTION	MEDIAN REMOVAL	CONC. MEDIAN SURFACE 4"	CURB REFLECTORS
		SQ FT	SQ FT	EACH
RIVER ROAD	NORTH ISLAND	153	153	11
	SOUTH ISLAND	103	103	10
RIVER ROAD SUBTOTAL		256	256	21
SOUTH TEC DRIVE	NORTH ISLAND	94	94	10
	SOUTH ISLAND	197	197	11
SOUTH TEC DRIVE SUBTOTAL		291	291	21
TOTAL		547	547	42

PERMANENT SURVEY MARKER SCHEDULE						
MONUMENT NUMBER	DESCRIPTION	APPROXIMATE LOCATION	EXISTING MONUMENT TYPE	PROPOSED MONUMENT TYPE	MONUMENT RECORD TO BE RECORDED	RESPONSIBILITY
045402	NW CORNER SECTION 17, T30N, R13W, 2ND PM	RIVER ROAD INTERSECTION	SURVEY NAIL	NO CHANGE	YES	2
SECTION CORNER TIES WILL BE DESTROYED BY TRAFFIC SIGNAL MAST ARM REPLACEMENT. PLATS AND PLANS TO ESTABLISH NEW SECTION CORNER TIES AND FILE NEW MONUMENT RECORD FOLLOWING INSTALLATION. R.E. TO INFORM PLATS AND PLANS WHEN TRAFFIC SIGNAL MAST ARM REPLACEMENT IS COMPLETE. RESPONSIBILITY: 1) RESIDENT TO COORDINATE WITH PLATS AND PLANS STAFF TO RE-ESTABLISH MONUMENT (PAY ITEM REQUIRED ACCORDING TO THE SPECIAL PROVISION "FURNISH PERMANENT SURVEY MARKER") 2) PLATS AND PLANS TO RE-ESTABLISH MONUMENT						


MODEL: Default
FILE NAME: c:\pwwork\jwzagar\k1068083\66R42-Schedules.dgn

	USER NAME = Joseph.Zagar	DESIGNED -	REVISED -	STATE OF ILLINOIS DEPARTMENT OF TRANSPORTATION	SCHEDULES			F.A.P. RTE.	SECTION	COUNTY	TOTAL SHEETS	SHEET NO.
		DRAWN -	REVISED -					840	(139)TS-1	KANKAKEE	22	6
		CHECKED -	REVISED -					CONTRACT NO. 66R42				
	PLOT DATE = 2/27/2025	DATE -	REVISED -		SCALE:	SHEET	OF	SHEETS	STA.	TO STA.	ILLINOIS FED. AID PROJECT	

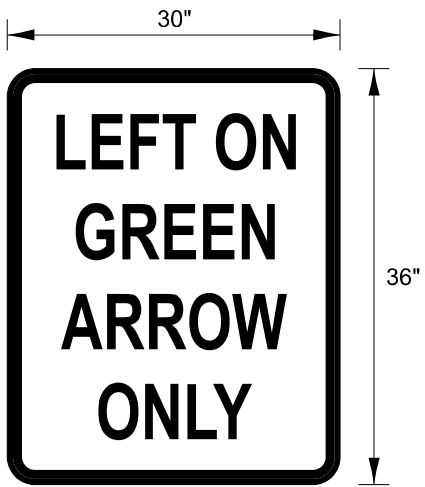


R10-5
ONE SIGN 7.5 SQ FT EACH
TYPE AP SHEETING REQUIRED

LOCATED 6"- 12" TO THE RIGHT
OF THE MAST ARM MOUNTED
LEFT SIGNAL HEAD

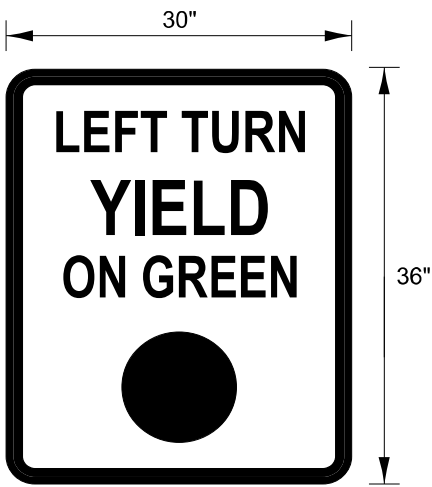


R10-12
ONE SIGN 7.5 SQ FT EACH
TYPE AP SHEETING REQUIRED

LOCATED 6"- 12" TO THE RIGHT
OF THE MAST ARM MOUNTED
LEFT SIGNAL HEAD

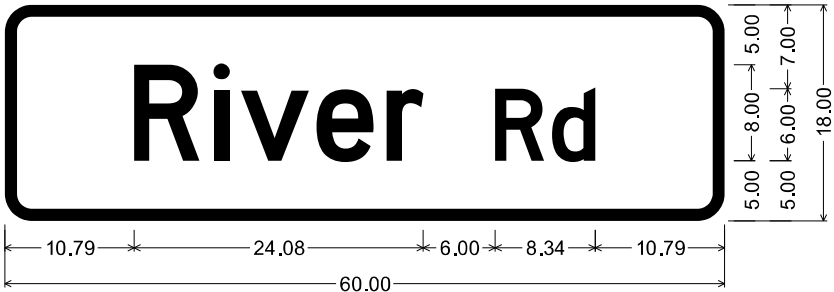


2.25" Radius, 1.00" Border, White on Green;
"River Rd", D 2K;
Table of widths and spaces

10.79	R	5.44	1.20	i	1.28	0.96	v	5.68	0.64	e	4.72	1.12	r	3.04
6.00	R	4.08	0.66	d	3.60	10.79								

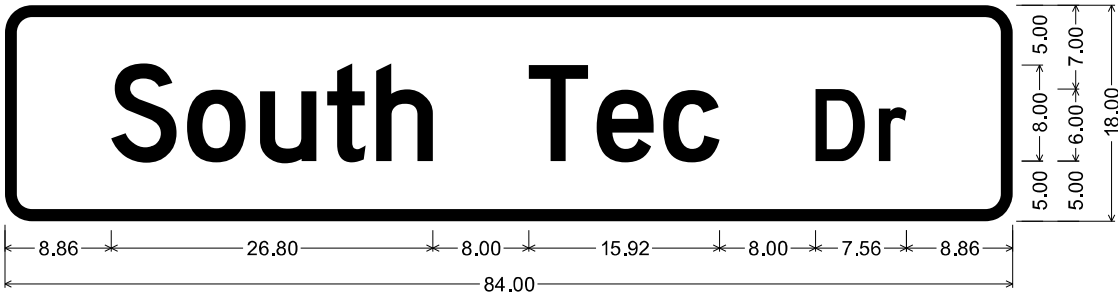

2.25" Radius, 1.00" Border, White on Green;
"South Tec Dr", D 2K;
Table of widths and spaces

8.86	S	5.44	0.88	o	4.88	1.20	u	4.72	0.88	t	3.20	0.88	h	4.72	8.00	T	4.96	0.72	e	4.72	0.80	c	4.72
8.00	D	4.08	1.20	r	2.28	8.86																	

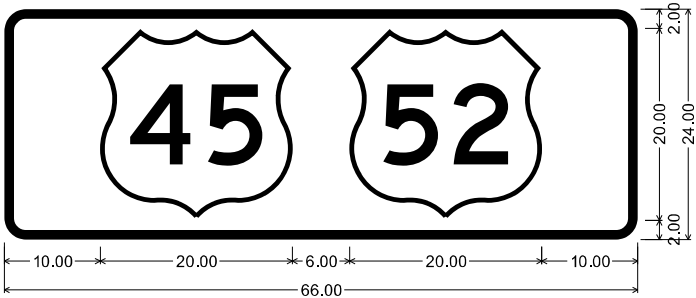

2.25" Radius, 1.00" Border, White on Green;
US Independent 45 M1-4; US Independent 52 M1-4;

SIGN SCHEDULE

LOCATION / TYPE	SIZE	QUANTITY	SIGN PANEL TYPE 1	SIGN PANEL TYPE 2
	INCHES	EACH	SQ FT	SQ FT
RIVER ROAD				
NORTHBOUND MAST ARM				
RIVER ROAD STREET NAME	18" x 60"	1	7.5	
SOUTHBOUND MAST ARM				
RIVER ROAD STREET NAME	18" x 60"	1	7.5	
LEFT TURN YEILD ON GREEN	30" x 36"	1	7.5	
WESTBOUND MAST ARM				
US 45-52 STREET NAME	24" x 66"	1		11
SUB TOTAL		4	22.5	11
S TEC DRIVE				
NORTHBOUND MAST ARM				
SOUTH TEC DRIVE STREET NAME	18" x 84"	1		10.5
LEFT ON GREEN ARROW ONLY	30" x 36"	1	7.5	
SOUTHBOUND MAST ARM				
SOUTH TEC DRIVE STREET NAME	18" x 84"	1		10.5
EASTBOUND MAST ARM				
US 45-52 STREET NAME	24" x 66"	1		11
SUB TOTAL		4	7.5	32
TOTAL		8	30	43

MODEL: Default
FILE NAME: c:\p\p\work\tdot\zagark\d1068083\66R42-Schedule.dgn

PLOT DATE = 2/27/2025	USER NAME = Joseph.Zagar	DESIGNED -	REVISED -
		DRAWN -	REVISED -
		CHECKED -	REVISED -
	DATE -	REVISED -	


STATE OF ILLINOIS
DEPARTMENT OF TRANSPORTATION

SCHEDULES

SCALE: SHEET OF SHEETS STA. TO STA.

F.A.P. RTE.	SECTION	COUNTY	TOTAL SHEETS	SHEET NO.
840	(139)TS-1	KANKAKEE	22	7
CONTRACT NO. 66R42				
ILLINOIS		FED. AID PROJECT		

MODEL: Removal Sheets
FILE NAME: c:\pawork\pwk\td\zagar\kdd1068083\66R42-Traffic Signal Removal&Installation.dgn

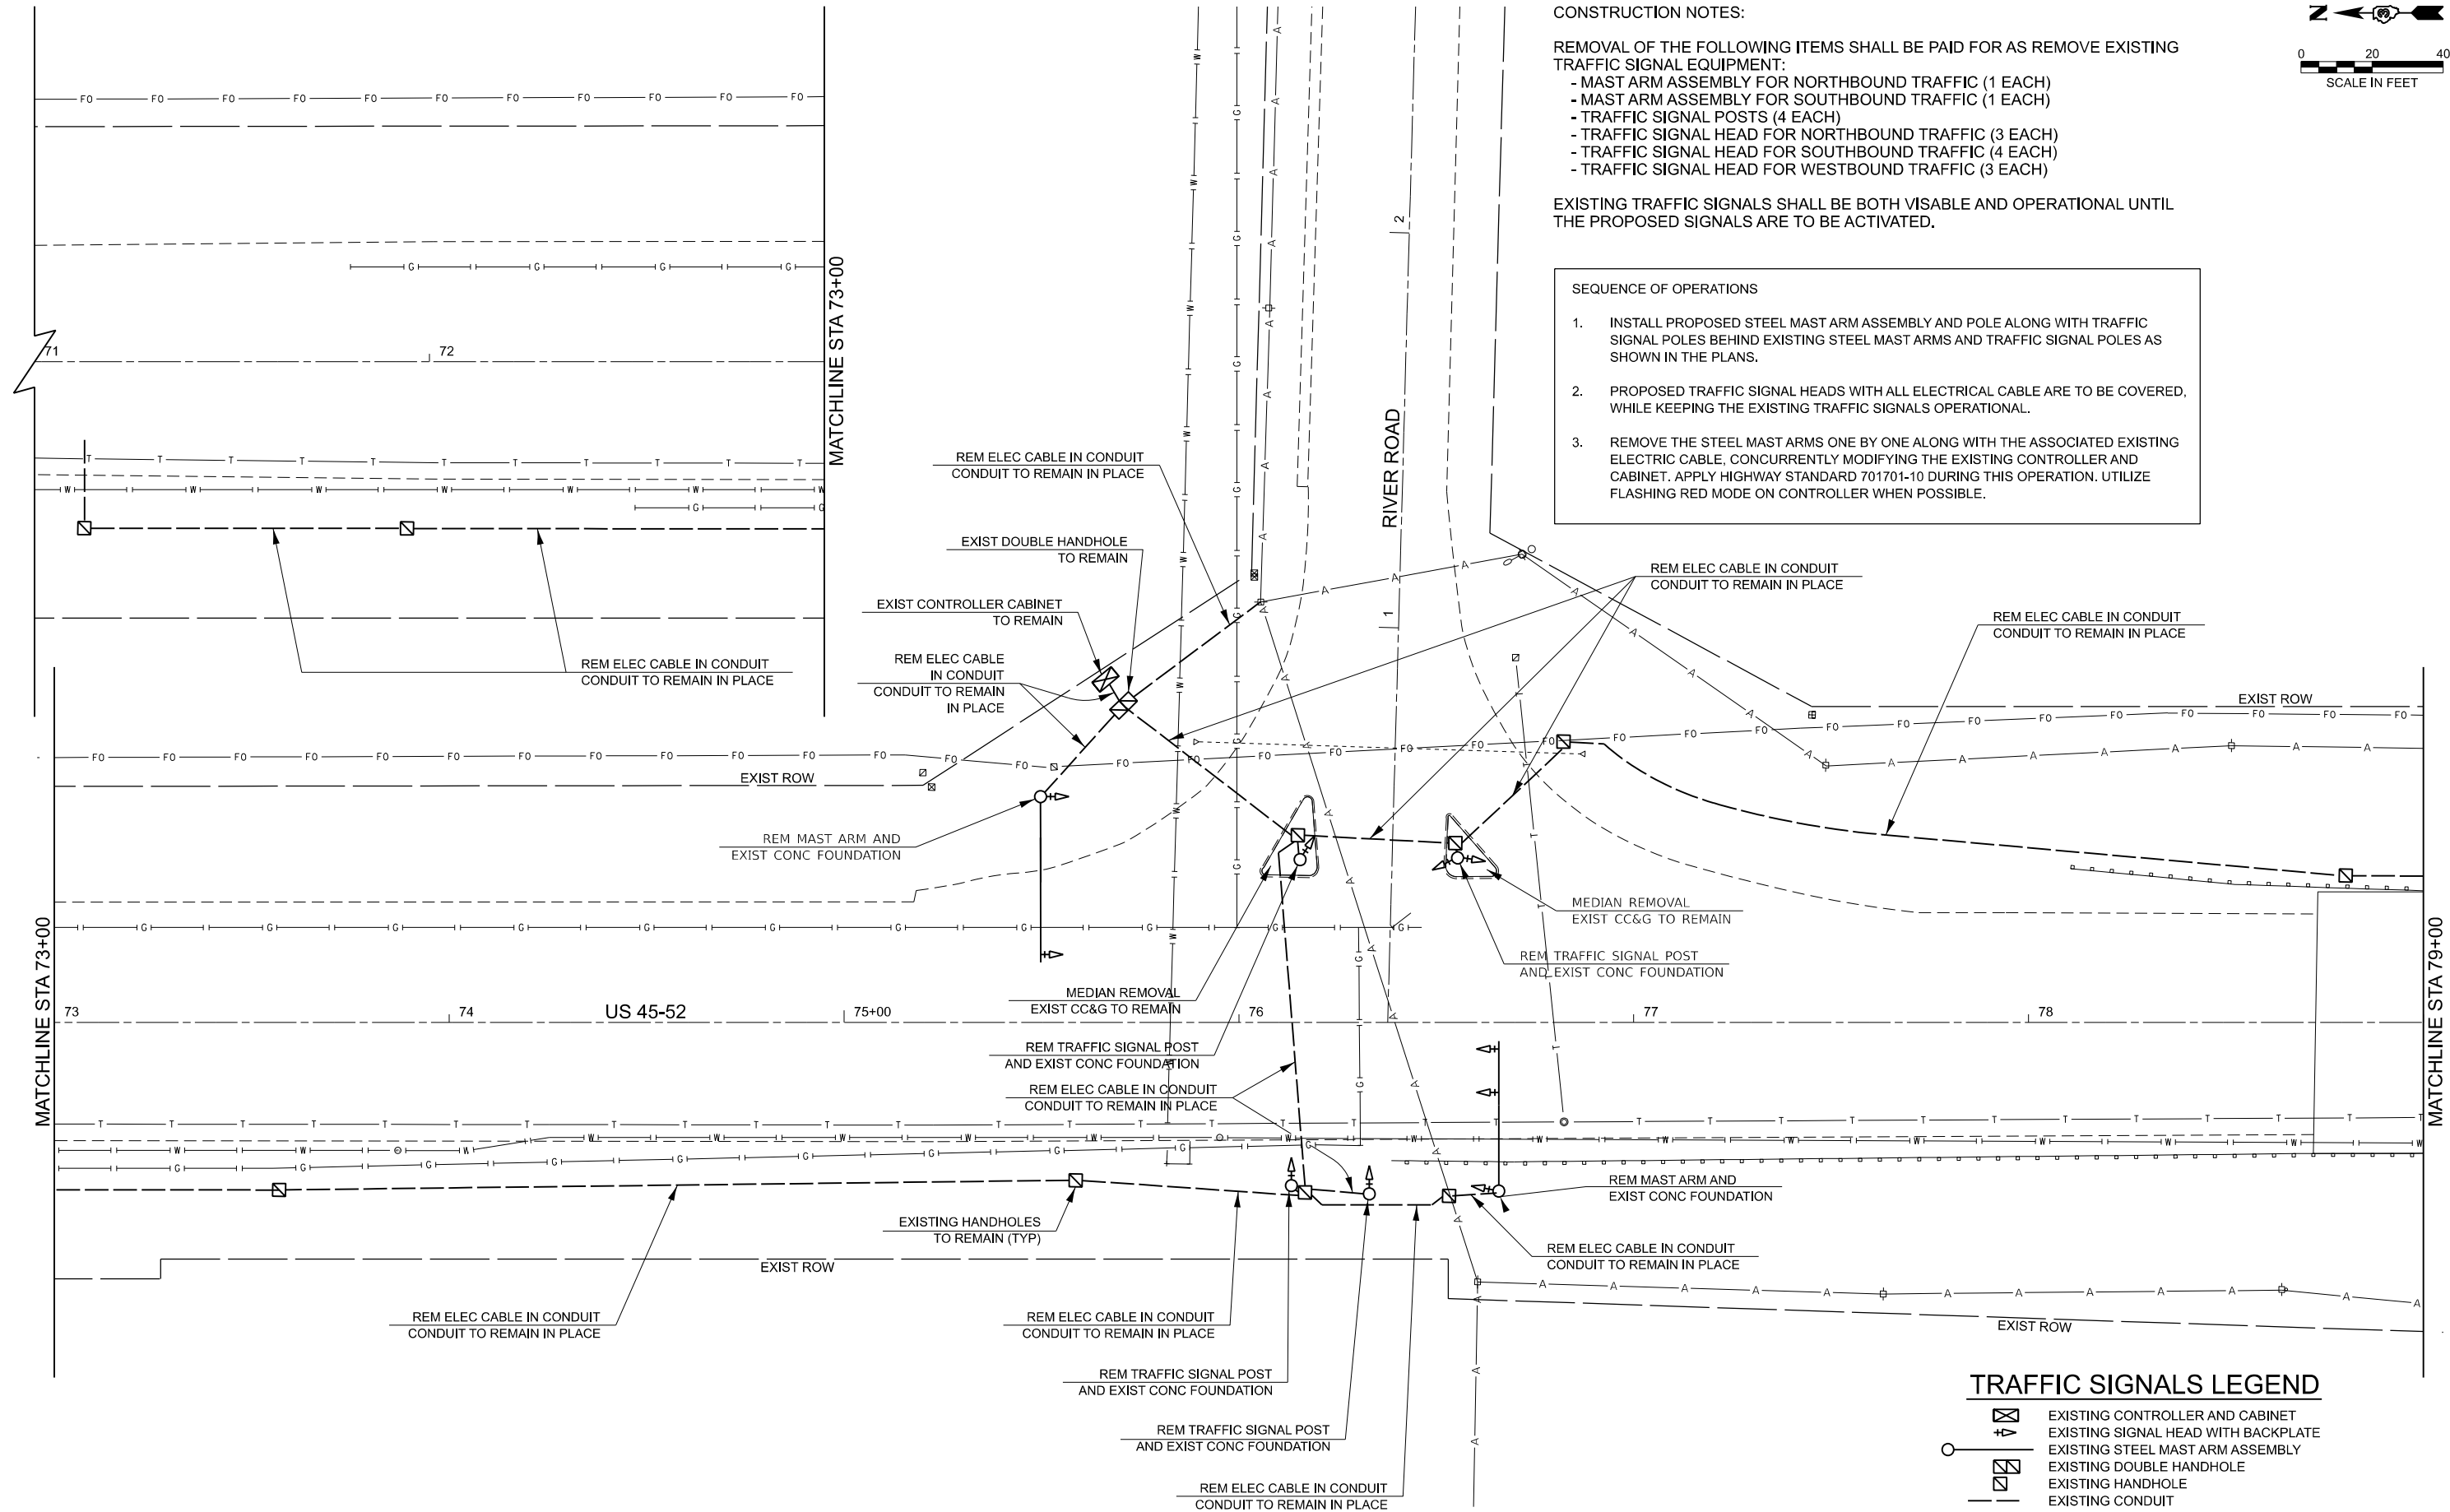

CONSTRUCTION NOTES:

REMOVAL OF THE FOLLOWING ITEMS SHALL BE PAID FOR AS REMOVE EXISTING TRAFFIC SIGNAL EQUIPMENT:

- MAST ARM ASSEMBLY FOR NORTHBOUND TRAFFIC (1 EACH)
- MAST ARM ASSEMBLY FOR SOUTHBOUND TRAFFIC (1 EACH)
- TRAFFIC SIGNAL POSTS (4 EACH)
- TRAFFIC SIGNAL HEAD FOR NORTHBOUND TRAFFIC (3 EACH)
- TRAFFIC SIGNAL HEAD FOR SOUTHBOUND TRAFFIC (4 EACH)
- TRAFFIC SIGNAL HEAD FOR WESTBOUND TRAFFIC (3 EACH)

EXISTING TRAFFIC SIGNALS SHALL BE BOTH VISABLE AND OPERATIONAL UNTIL THE PROPOSED SIGNALS ARE TO BE ACTIVATED.

SEQUENCE OF OPERATIONS

1. INSTALL PROPOSED STEEL MAST ARM ASSEMBLY AND POLE ALONG WITH TRAFFIC SIGNAL POLES BEHIND EXISTING STEEL MAST ARMS AND TRAFFIC SIGNAL POLES AS SHOWN IN THE PLANS.
2. PROPOSED TRAFFIC SIGNAL HEADS WITH ALL ELECTRICAL CABLE ARE TO BE COVERED, WHILE KEEPING THE EXISTING TRAFFIC SIGNALS OPERATIONAL.
3. REMOVE THE STEEL MAST ARMS ONE BY ONE ALONG WITH THE ASSOCIATED EXISTING ELECTRIC CABLE, CONCURRENTLY MODIFYING THE EXISTING CONTROLLER AND CABINET. APPLY HIGHWAY STANDARD 701701-10 DURING THIS OPERATION. UTILIZE FLASHING RED MODE ON CONTROLLER WHEN POSSIBLE.



TRAFFIC SIGNALS LEGEND

- EXISTING CONTROLLER AND CABINET
- EXISTING SIGNAL HEAD WITH BACKPLATE
- EXISTING STEEL MAST ARM ASSEMBLY
- EXISTING DOUBLE HANDHOLE
- EXISTING HANDHOLE
- EXISTING CONDUIT

PLOT DATE	USER NAME = Joseph.Zagar	DESIGNED -	REVISED -
		DRAWN -	REVISED -
		CHECKED -	REVISED -
	DATE - 3/18/2025	DATE -	REVISED -


STATE OF ILLINOIS
DEPARTMENT OF TRANSPORTATION

TRAFFIC SIGNAL REMOVAL PLAN
US 45 / 52 & RIVER ROAD INTERSECTION


SCALE: SHEET OF SHEETS STA. TO STA.

F.A.P RTE.	SECTION	COUNTY	TOTAL SHEETS	SHEET NO.
840	(139)TS-1	KANKAKEE	22	8
CONTRACT NO. 66R42				
ILLINOIS FED. AID PROJECT				

MODEL: Removal Sheets
FILE NAME: c:\p\work\jwk\tdt\zagar\k1068083\66R42-Traffic Signal Removal&Installation.dgn

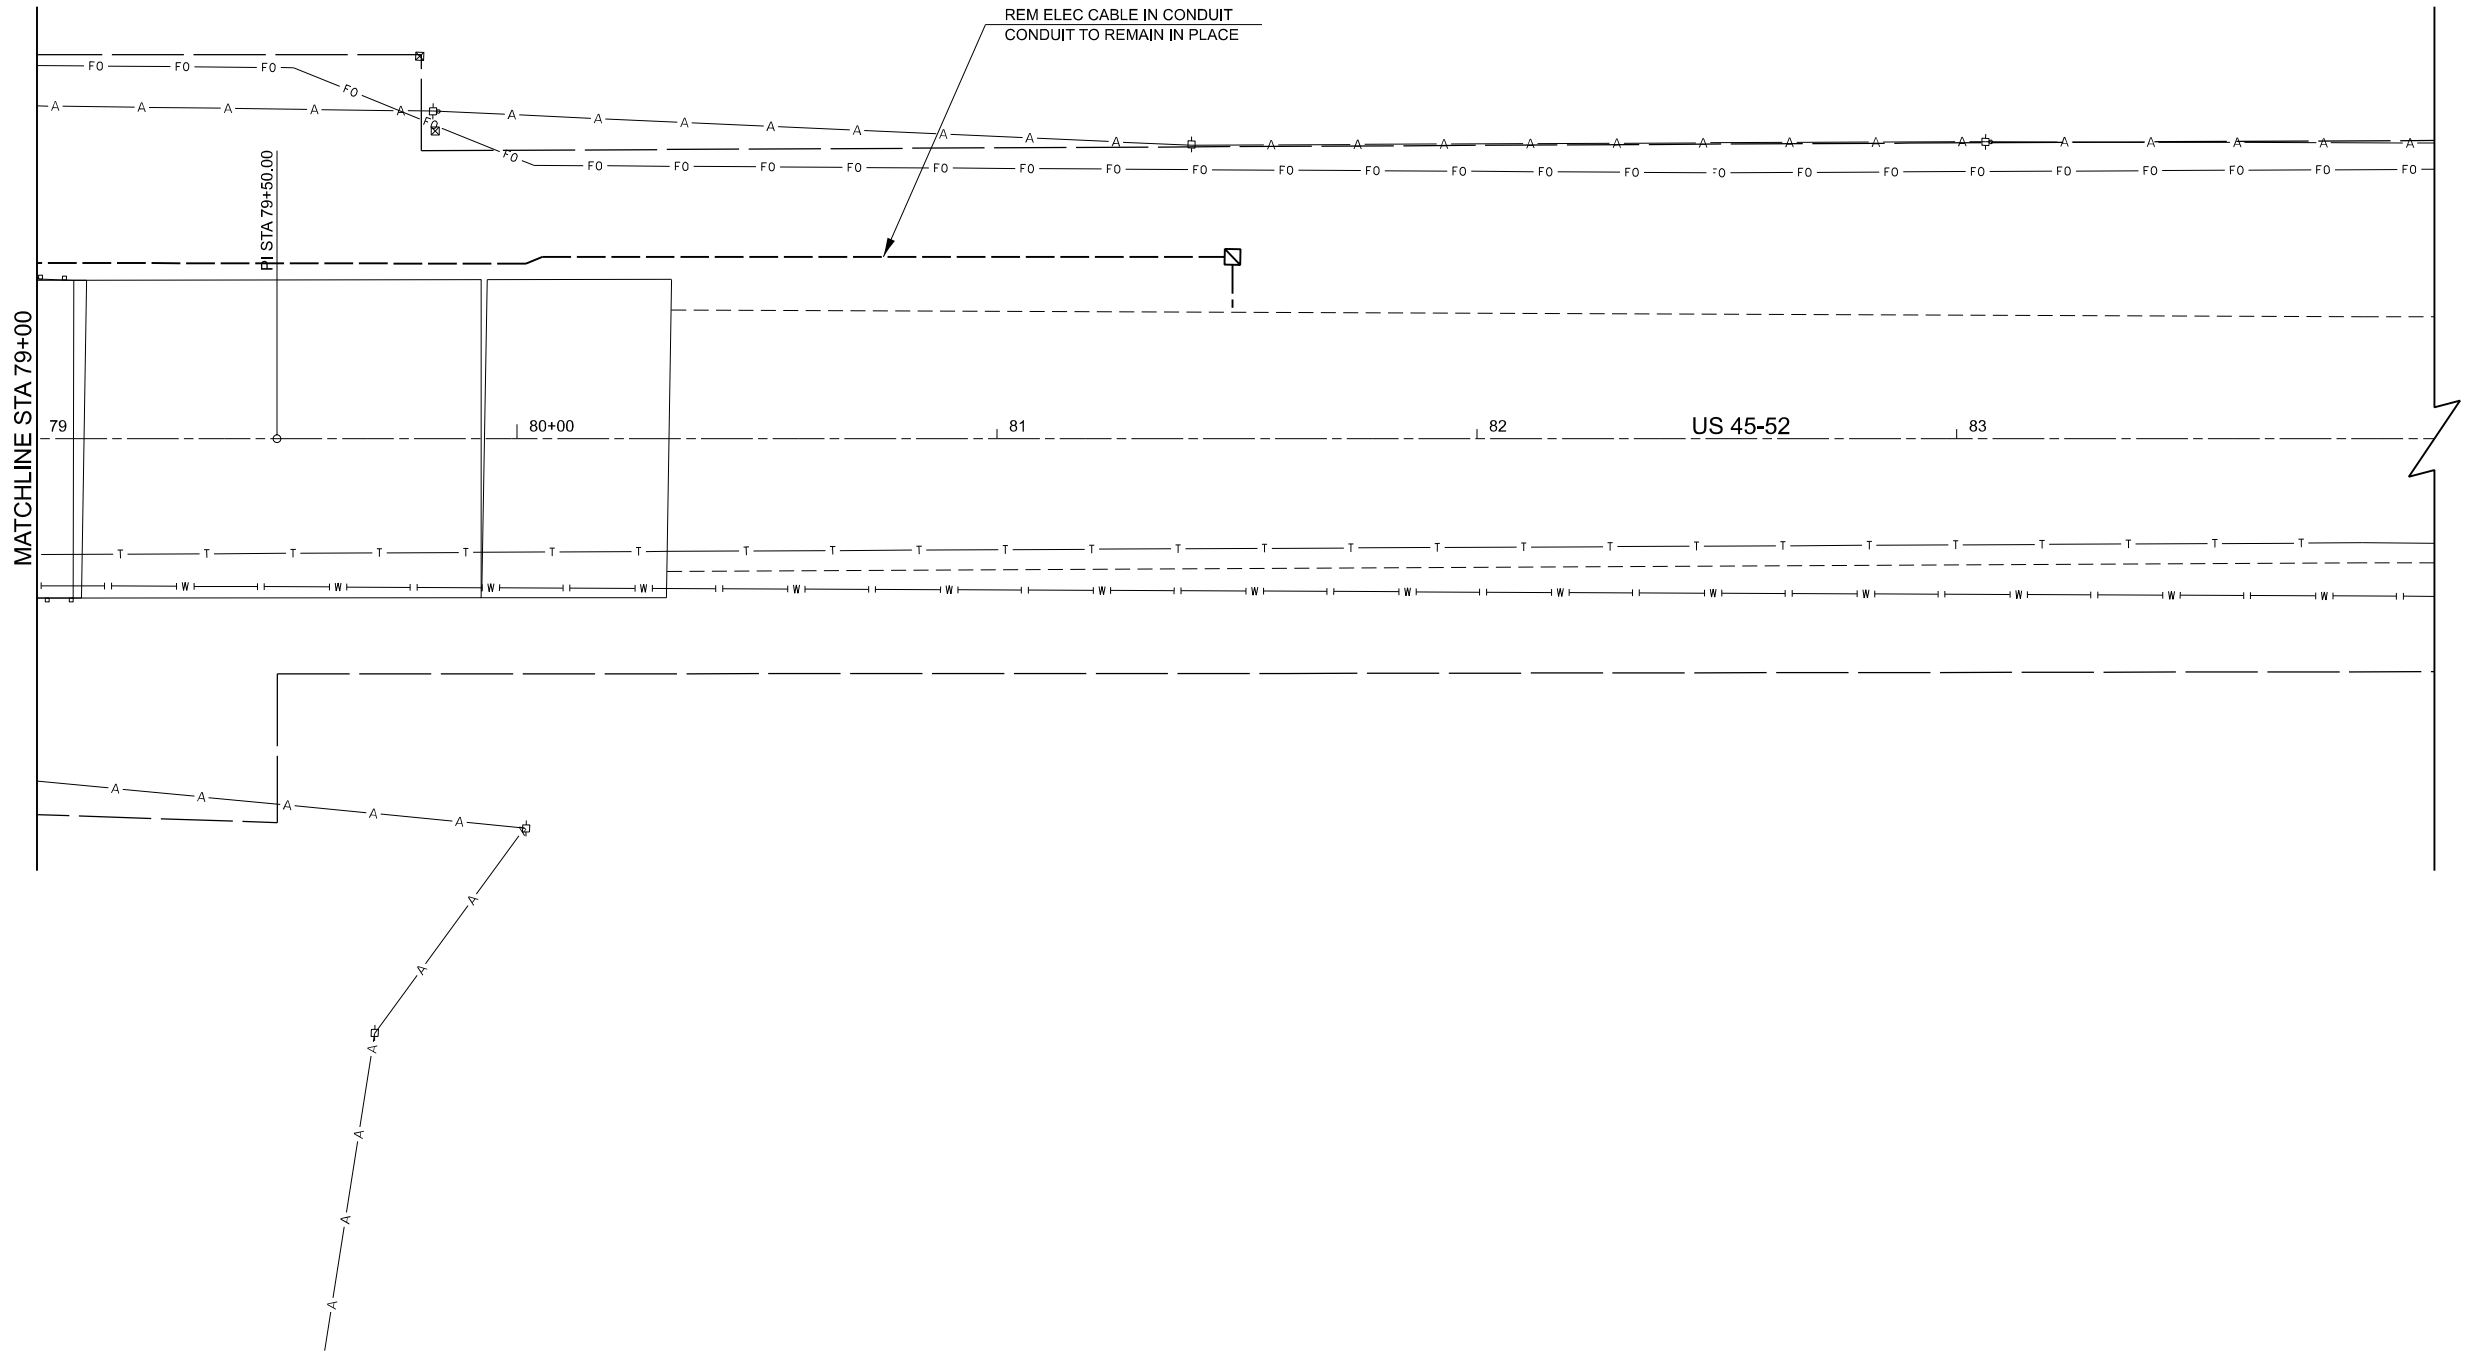

- SEQUENCE OF OPERATIONS
1. INSTALL PROPOSED STEEL MAST ARM ASSEMBLY AND POLE ALONG WITH TRAFFIC SIGNAL POLES BEHIND EXISTING STEEL MAST ARMS AND TRAFFIC SIGNAL POLES AS SHOWN IN THE PLANS.
 2. PROPOSED TRAFFIC SIGNAL HEADS WITH ALL ELECTRICAL CABLE ARE TO BE COVERED, WHILE KEEPING THE EXISTING TRAFFIC SIGNALS OPERATIONAL.
 3. REMOVE THE STEEL MAST ARMS ONE BY ONE ALONG WITH THE ASSOCIATED EXISTING ELECTRIC CABLE, CONCURRENTLY MODIFYING THE EXISTING CONTROLLER AND CABINET. APPLY HIGHWAY STANDARD 701701-10 DURING THIS OPERATION. UTILIZE FLASHING RED MODE ON CONTROLLER WHEN POSSIBLE.

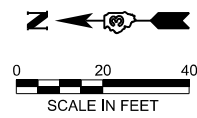

TRAFFIC SIGNALS LEGEND

- EXISTING CONTROLLER AND CABINET
- EXISTING SIGNAL HEAD WITH BACKPLATE
- EXISTING STEEL MAST ARM ASSEMBLY
- EXISTING DOUBLE HANDHOLE
- EXISTING HANDHOLE
- EXISTING CONDUIT

	USER NAME = Joseph.Zagar	DESIGNED -	REVISED -	STATE OF ILLINOIS DEPARTMENT OF TRANSPORTATION	TRAFFIC SIGNAL REMOVAL PLAN US 45 / 52 & RIVER ROAD				F.A.P RTE.	SECTION	COUNTY	TOTAL SHEETS	SHEET NO.
		DRAWN -	REVISED -						840	(139)TS-1	KANKAKEE	22	9
		CHECKED -	REVISED -						CONTRACT NO. 66R42				
	PLOT DATE = 3/18/2025	DATE -	REVISED -		SCALE:	SHEET	OF	SHEETS	STA.	TO	STA.	ILLINOIS	FED. AID PROJECT

CONSTRUCTION NOTES:


REMOVAL OF THE FOLLOWING ITEMS SHALL BE PAID FOR AS REMOVE EXISTING TRAFFIC SIGNAL EQUIPMENT:

- MAST ARM ASSEMBLY FOR NORTHBOUND TRAFFIC (1 EACH)
- MAST ARM ASSEMBLY FOR SOUTHBOUND TRAFFIC (1 EACH)
- TRAFFIC SIGNAL POSTS (4 EACH)
- TRAFFIC SIGNAL HEAD FOR NORTHBOUND TRAFFIC (5 EACH)
- TRAFFIC SIGNAL HEAD FOR SOUTHBOUND TRAFFIC (3 EACH)
- TRAFFIC SIGNAL HEAD FOR EASTBOUND TRAFFIC (3 EACH)

EXISTING TRAFFIC SIGNALS SHALL BE BOTH VISABLE AND OPERATIONAL UNTIL THE PROPOSED SIGNALS ARE TO BE ACTIVATED.

SEQUENCE OF OPERATIONS

1. INSTALL PROPOSED STEEL MAST ARM ASSEMBLY AND POLE ALONG WITH TRAFFIC SIGNAL POLES BEHIND EXISTING STEEL MAST ARMS AND TRAFFIC SIGNAL POLES AS SHOWN IN THE PLANS.
2. PROPOSED TRAFFIC SIGNAL HEADS WITH ALL ELECTRICAL CABLE ARE TO BE COVERED, WHILE KEEPING THE EXISTING TRAFFIC SIGNALS OPERATIONAL.
3. REMOVE THE STEEL MAST ARMS ONE BY ONE ALONG WITH THE ASSOCIATED EXISTING ELECTRIC CABLE, CONCURRENTLY MODIFYING THE EXISTING CONTROLLER AND CABINET. APPLY HIGHWAY STANDARD 701701-10 DURING THIS OPERATION. UTILIZE FLASHING RED MODE ON CONTROLLER WHEN POSSIBLE.

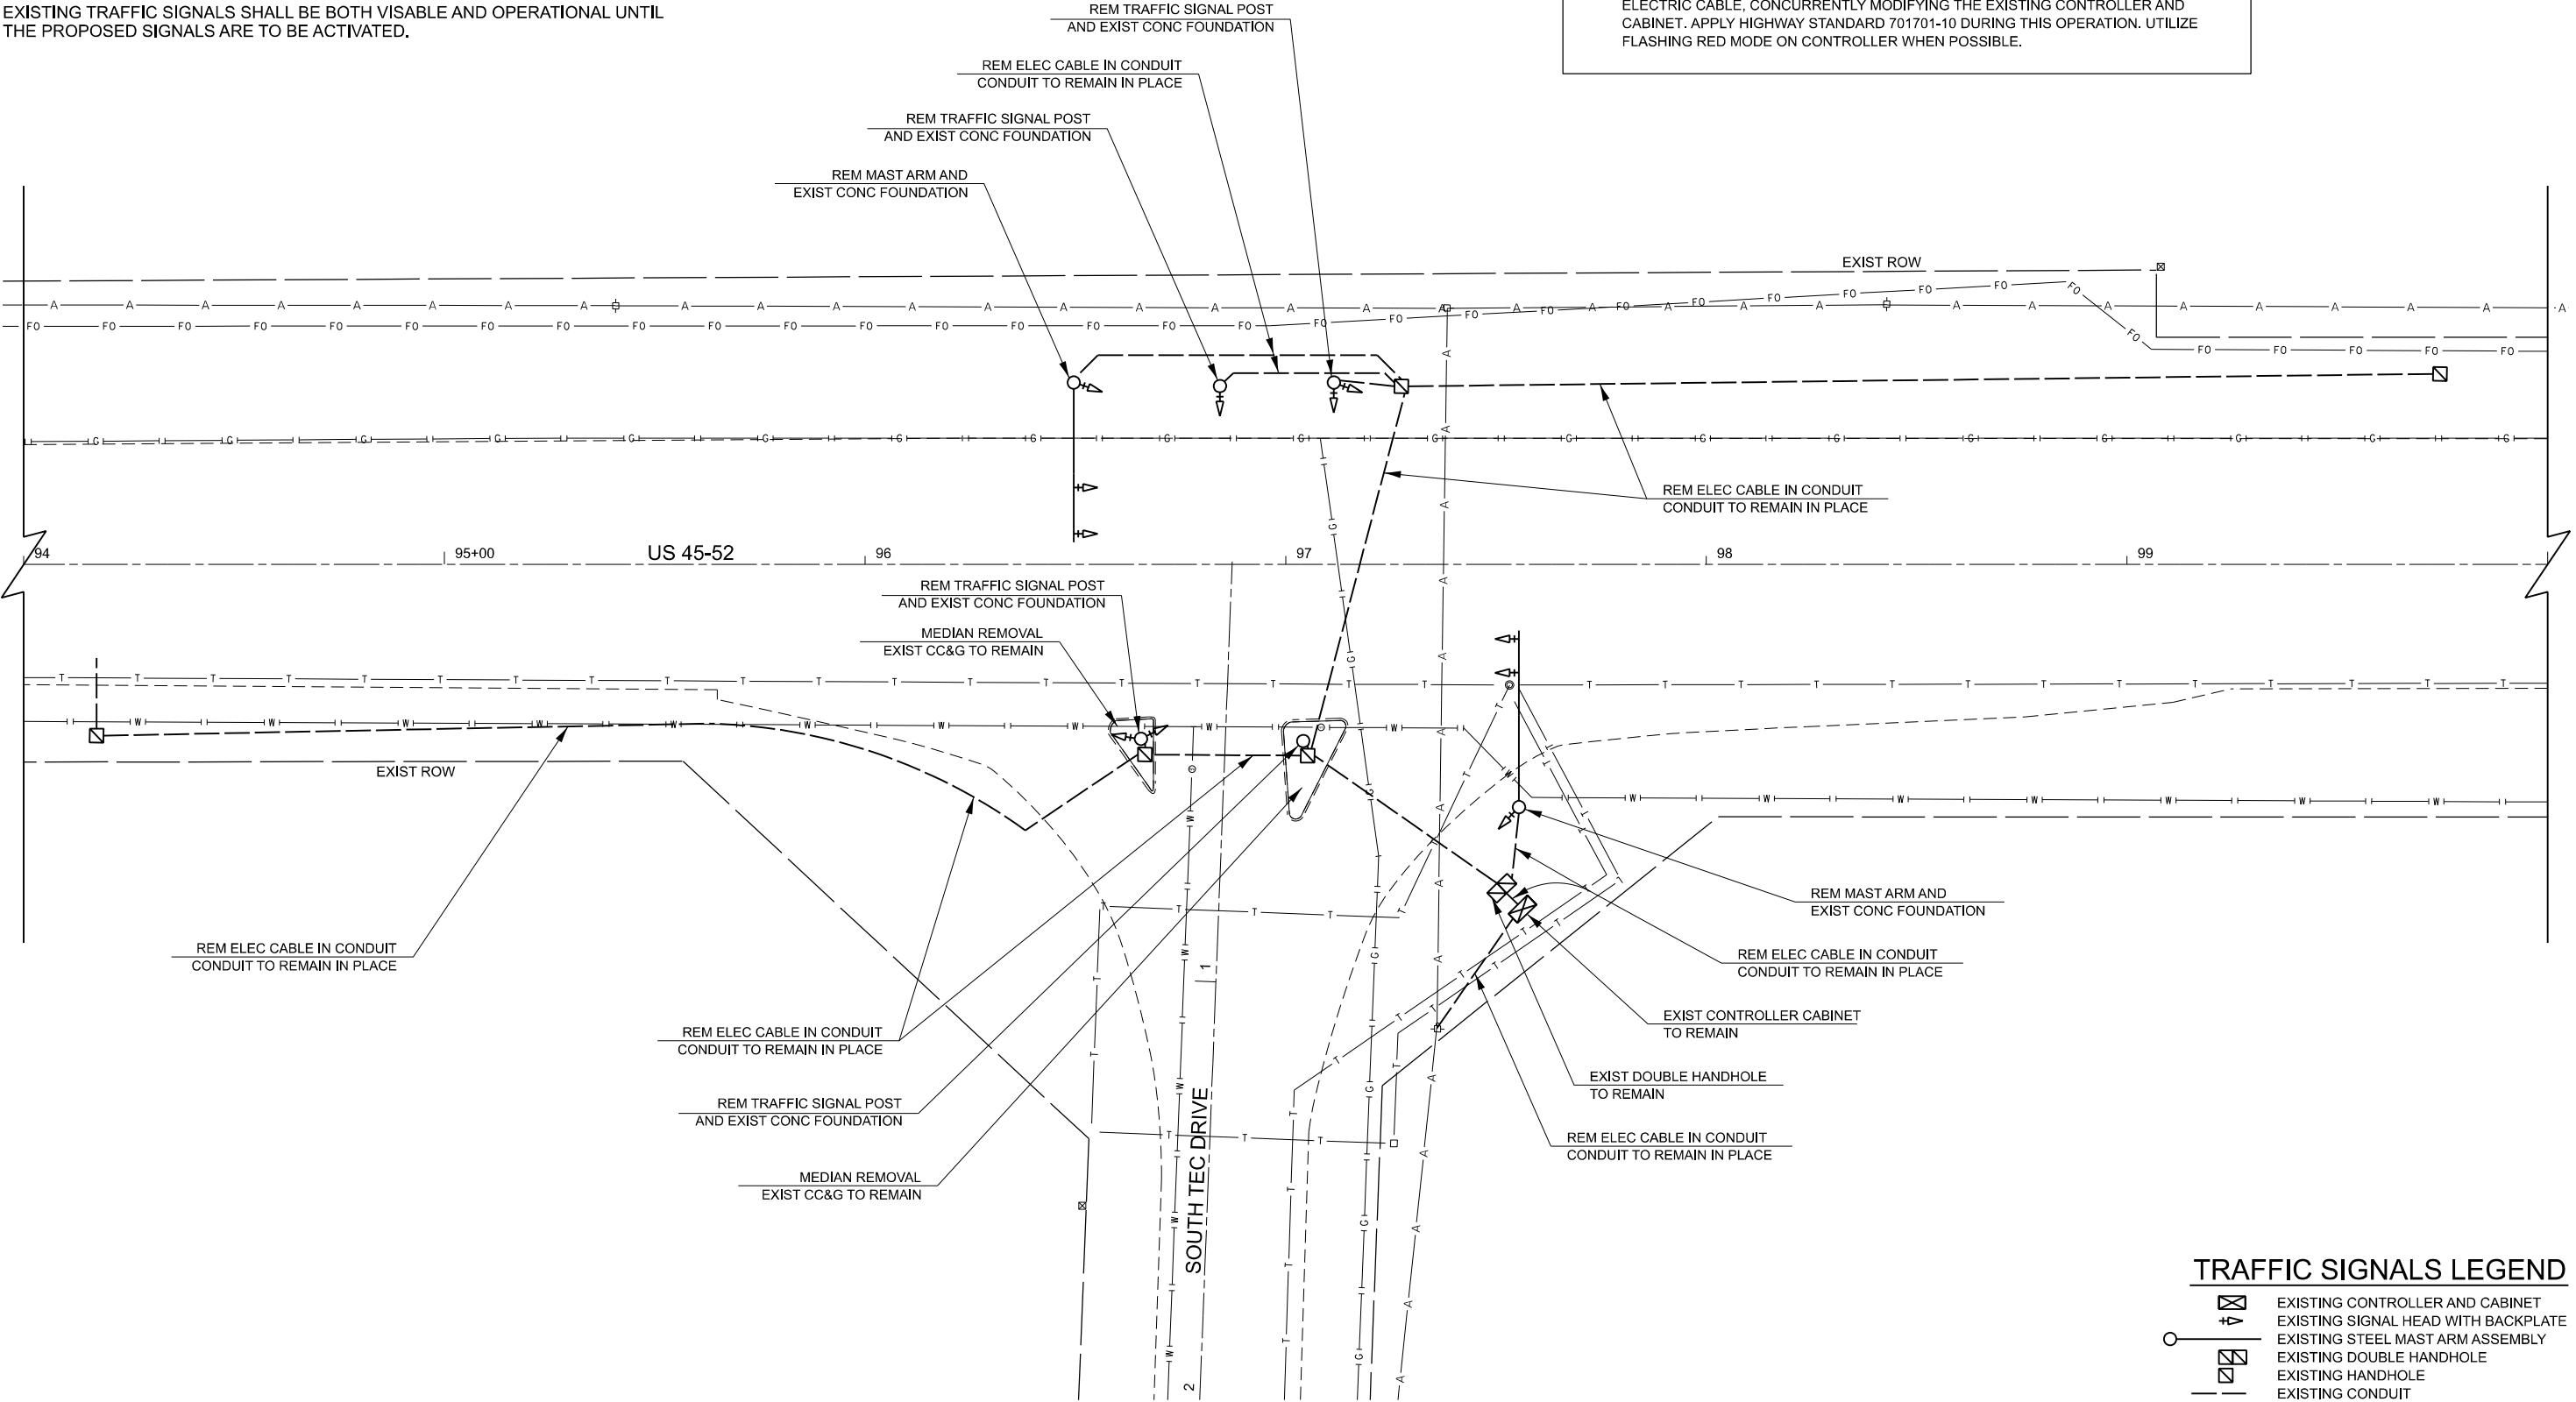

TRAFFIC SIGNALS LEGEND

- EXISTING CONTROLLER AND CABINET
- EXISTING SIGNAL HEAD WITH BACKPLATE
- EXISTING STEEL MAST ARM ASSEMBLY
- EXISTING DOUBLE HANDHOLE
- EXISTING HANDHOLE
- EXISTING CONDUIT

MODEL: Removal Sheets
FILE NAME: c:\pawork\pwk\tdt\zagar\k\1068083\66R42-Traffic Signal Removal&Installation.dgn

	USER NAME	= Joseph.Zagar	DESIGNED	-	REVISED	-
			DRAWN	-	REVISED	-
			CHECKED	-	REVISED	-
	PLOT DATE	= 3/18/2025	DATE	-	REVISED	-

STATE OF ILLINOIS
DEPARTMENT OF TRANSPORTATION

TRAFFIC SIGNAL REMOVAL PLAN
US 45 / 52 & SOUTH TEC DRIVE INTERSECTION


SCALE: SHEET OF SHEETS STA. TO STA.

F.A.P RTE.	SECTION	COUNTY	TOTAL SHEETS	SHEET NO.
840	(139)TS-1	KANKAKEE	22	10
CONTRACT NO. 66R42				
ILLINOIS FED. AID PROJECT				

MODEL: Removal Sheets
FILE NAME: c:\pawork\pawork\zagar\k1068083\66R42-Traffic Signal Removal&Installation.dgn

AUG 24, 1993
1390699\ SHEETS.DGN

FOR INFORMATION ONLY

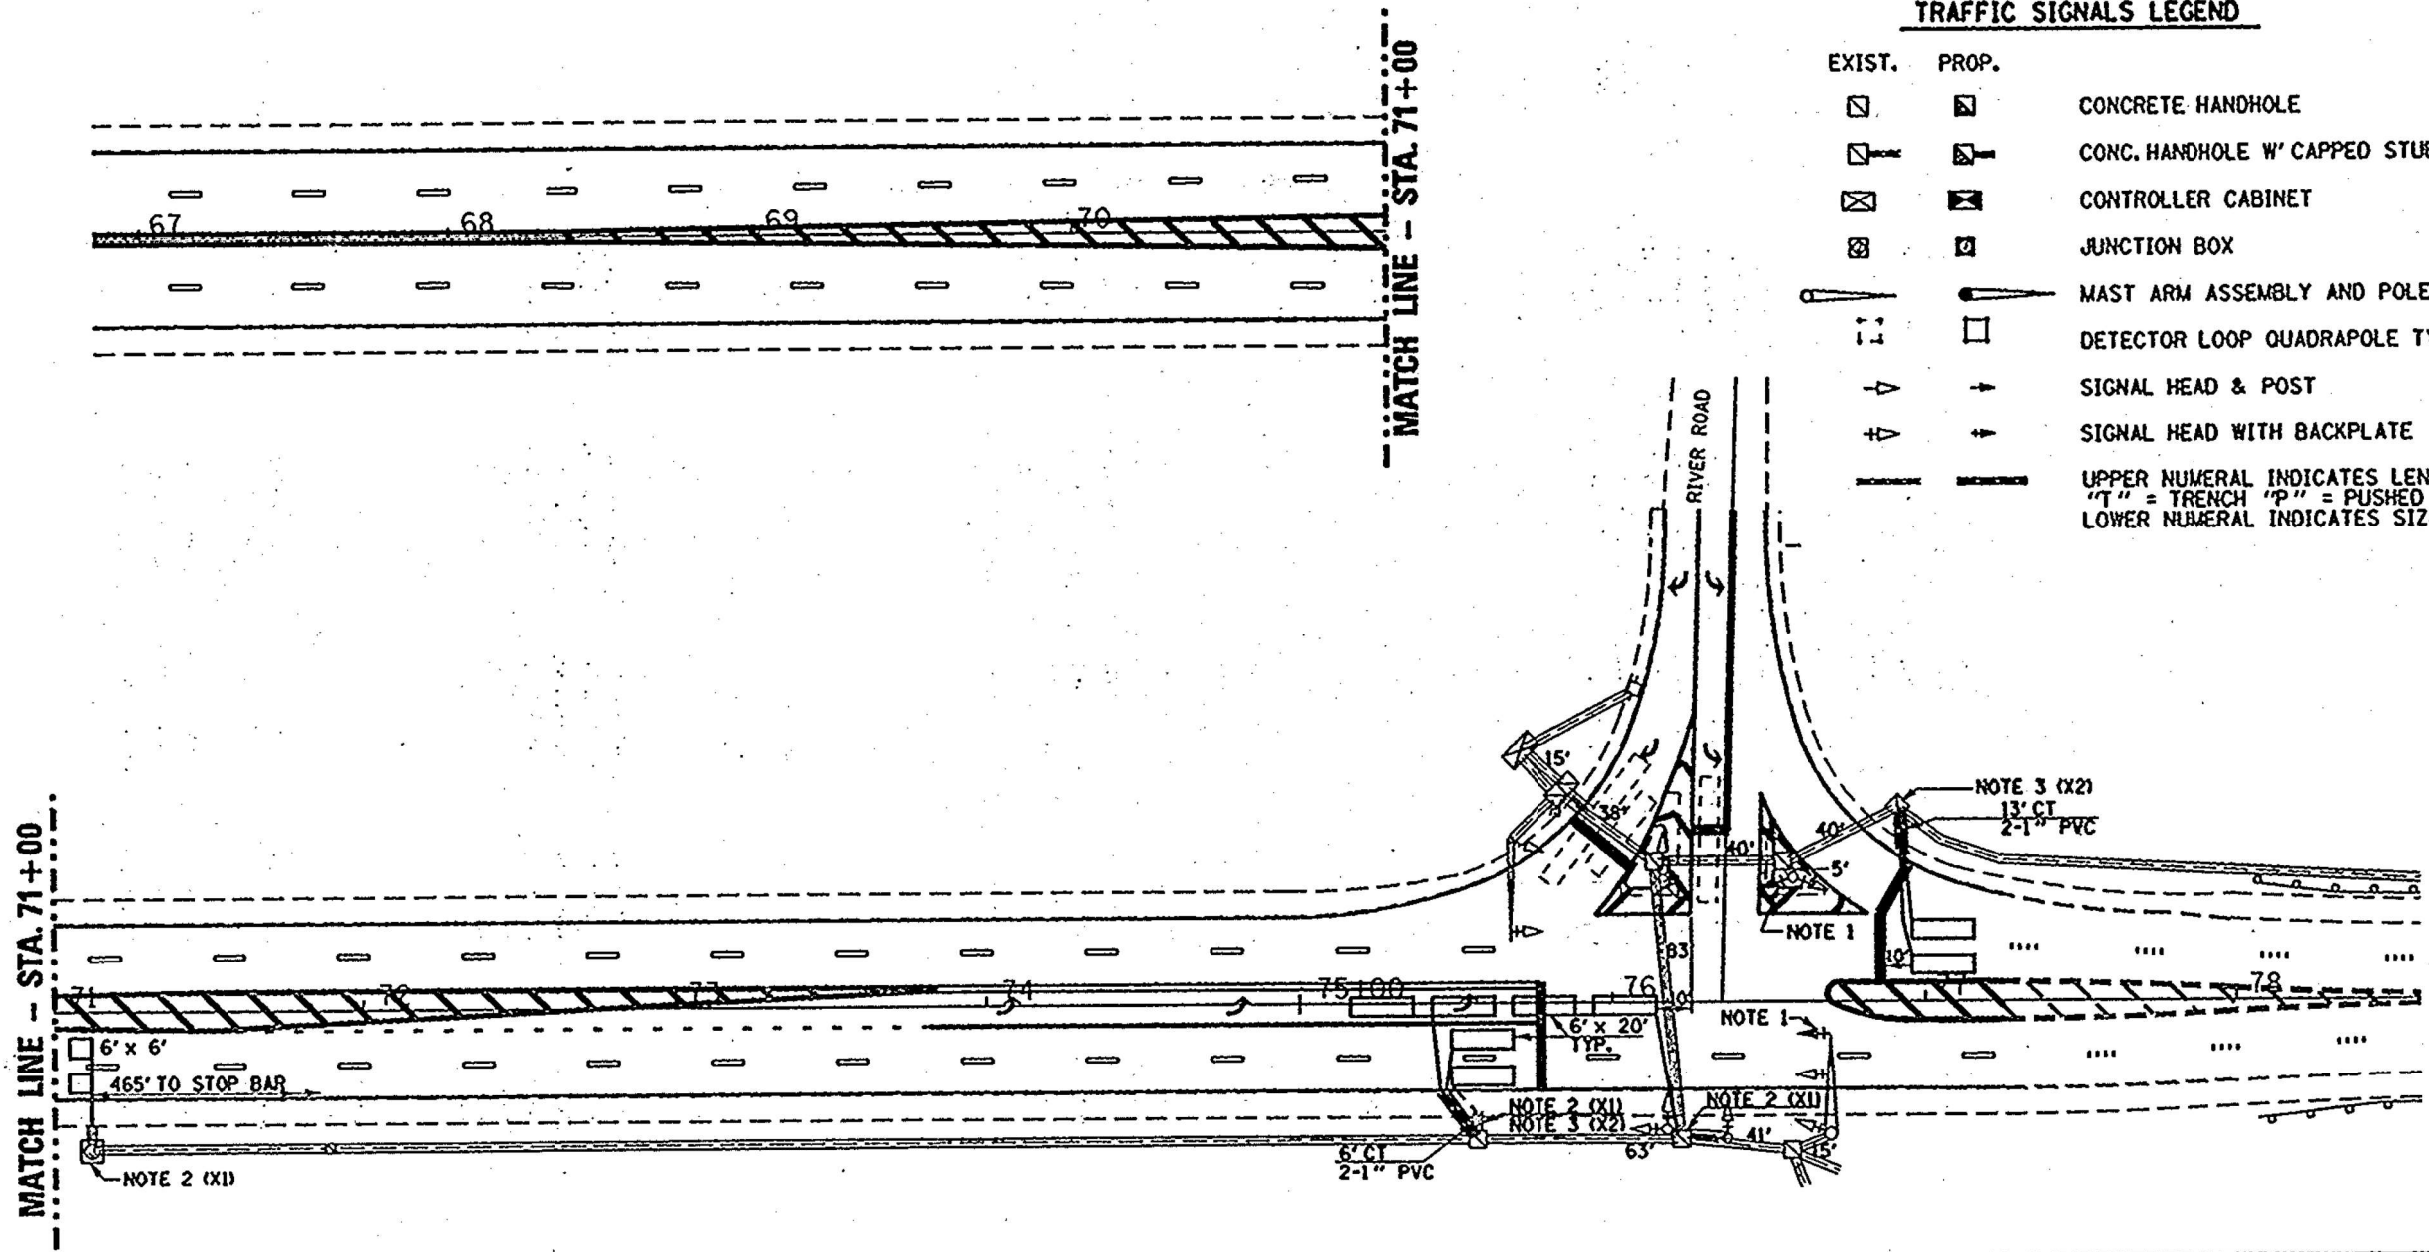

F.A.P. RTE.	SECTION	COUNTY	TOTAL SHEETS	SHEET NO.
840	*	KANKAKEE	21	12
STA.		TO STA.		
FED. ROAD DIST. NO.		ILLINOIS	FED. AID PROJECT	

* (139)RS-1, (139)RS-4

TRAFFIC SIGNALS LEGEND

EXIST.	PROP.	
		CONCRETE HANDHOLE
		CONC. HANDHOLE W' CAPPED STUB
		CONTROLLER CABINET
		JUNCTION BOX
		MAST ARM ASSEMBLY AND POLE
		DETECTOR LOOP QUADRAPOLE TYPE
		SIGNAL HEAD & POST
		SIGNAL HEAD WITH BACKPLATE
		UPPER NUMERAL INDICATES LENGTH "T" = TRENCH "P" = PUSHED LOWER NUMERAL INDICATES SIZE

CONSTRUCTION NOTES

1. REPLACE EXISTING THREE SECTION HEAD WITH A FIVE SECTION HEAD.
2. USE EXISTING DETECTOR LOOP DIVE TUBE.
3. DRILL EXISTING HANDHOLE.

REVISIONS	DATE

ILLINOIS DEPARTMENT OF TRANSPORTATION

TRAFFIC SIGNALS

USER NAME = Joseph.Zagar	DESIGNED -	REVISED -
	DRAWN -	REVISED -
	CHECKED -	REVISED -
PLOT DATE = 3/14/2025	DATE -	REVISED -

STATE OF ILLINOIS
DEPARTMENT OF TRANSPORTATION

EXISTING TRAFFIC SIGNAL PLAN
US 45 / 52 & RIVER ROAD INTERSECTION

SCALE: SHEET OF SHEETS STA. TO STA.

F.A.P. RTE.	SECTION	COUNTY	TOTAL SHEETS	SHEET NO.
840	(139)TS-1	KANKAKEE	22	11
CONTRACT NO. 66R42				
ILLINOIS FED. AID PROJECT				


SCHEDULE OF QUANTITIES			
CODE	TOTAL	UNIT	ITEM
T40001	1	EACH	SIGNAL HEAD, 1-FACE, 3-SECTION, POST MOUNTED
T40002	1	EACH	SIGNAL HEAD, 1-FACE, 3-SECTION, BRACKET MOUNTED
T40003	2	EACH	SIGNAL HEAD, 1-FACE, 3-SECTION, MAST ARM MOUNTED
T40011	1	EACH	SIGNAL HEAD, 2-FACE, 3-SECTION, BRACKET MOUNTED
T40017	2	EACH	SIGNAL HEAD, 2-FACE, 1-3 SECTION, 1-5 SECTION, BRACKET MOUNTED
T40173	1	EACH	OPTICALLY PROGRAMMED SIGNAL HEAD, 1-FACE, 3-SECTION, MAST ARM MOUNTED
T40301	11	EACH	TRAFFIC SIGNAL BACKPLATE
T40403	3	EACH	STRAIGHT RAY LOUVRE, TYPE A FOR 12-INCH LENS
T40605	1	EACH	TRAFFIC SIGNAL POST, 10 FT.
T40609	1	EACH	TRAFFIC SIGNAL POST, 14 FT
T40611	2	EACH	TRAFFIC SIGNAL POST, 16 FT
T40853	1	EACH	STEEL MAST ARM ASSEMBLY AND POLE, 38 FT.
T40855	1	EACH	STEEL MAST ARM ASSEMBLY AND POLE, 42 FT.
T41132	1	EACH	FULL ACTUATED CONTROLLER, 3 PHASES, VOLUME DENSITY FOR ONE PHASE, DIGITAL TIMING, IN TYPE III CABINET
T41601	2	EACH	MAGNETIC DETECTOR AMPLIFIER
T41603	1	EACH	INDUCTION LOOP DETECTOR AMPLIFIER, DIGITAL DESIGN
T41607	3	EACH	INDUCTION LOOP DETECTOR AMPLIFIER WITH CALL DELAY, DIGITAL DESIGN
T41701	3	EACH	MAGNETIC DETECTOR
T41801	647	LIN FT	DETECTOR LOOP
T42003	586	LIN FT	GALVANIZED STEEL CONDUIT IN TRENCH 1 1/4"
T42004	121	LIN FT	GALVANIZED STEEL CONDUIT IN TRENCH 1 1/2"
T42005	76	LIN FT	GALVANIZED STEEL CONDUIT IN TRENCH 2"
T42007	32	LIN FT	GALVANIZED STEEL CONDUIT IN TRENCH 3"
T42009	54	LIN FT	GALVANIZED STEEL CONDUIT IN TRENCH 4"
T42013	16	LIN FT	GALVANIZED STEEL CONDUIT, PUSHED 1 1/4"
T42015	34	LIN FT	GALVANIZED STEEL CONDUIT, PUSHED 2"
T42017	58	LIN FT	GALVANIZED STEEL CONDUIT, PUSHED 3"
T42124	52	LIN FT	ELECTRIC CABLE IN CONDUIT NO. 6 2/C
T42132	863	LIN FT	ELECTRIC CABLE IN CONDUIT NO. 12 2/C
T42134	1583	LIN FT	ELECTRIC CABLE IN CONDUIT NO. 12 5/C
T42135	256	LIN FT	ELECTRIC CABLE IN CONDUIT NO. 12 7/C
T42184	310	LIN FT	ELECTRIC CABLE IN CONDUIT NO. 14 2/C SHIELDED
T42605	1	EACH	SERVICE INSTALLATION, TYPE C
T42701	12	LIN FT	CONCRETE FOUNDATION, TYPE A
T42702	3 1/2	LIN FT	CONCRETE FOUNDATION, TYPE D
T42704	30	LIN FT	CONCRETE FOUNDATION, TYPE E, 30-INCH DIAMETER
T42804	5	EACH	CONCRETE HANDHOLE
T42806	1	EACH	CONCRETE DOUBLE HANDHOLE
T43001	869	LIN FT	TRENCH AND BACKFILL
T43101	36	LIN FT	RACEWAY FOR MAGNETIC DETECTOR, TYPE I
T43102	35	LIN FT	RACEWAY FOR MAGNETIC DETECTOR, TYPE II

GENERAL NOTES

- ALL DETECTOR LOOPS SHALL CONSIST OF THE NUMBER OF TURNS AS RECOMMENDED BY THE MANUFACTURER. DETECTOR LOOPS AND LEAD-IN WIRING SHALL BE INSTALLED IN STRICT CONFORMITY WITH THE MANUFACTURERS RECOMMENDATIONS.
- THE 2/C NO. 14 SHIELDED CABLE TO BE USED FOR THE DETECTOR LOOP LEAD-IN SHALL BE MEASURED FROM THE SPLICE TO THE CONTROLLER AS SPECIFIED IN SECTION T421.04 OF THE STANDARD SPECIFICATIONS FOR TRAFFIC CONTROL ITEMS EXCEPT NO SLACK SHALL BE ALLOWED. THE DETECTOR LOOP SHALL BE MEASURED FOR THAT PORTION OF SAW CUT BEYOND THE SPLICE AS SPECIFIED IN SECTION T418.04 OF THE STANDARD SPECIFICATIONS FOR TRAFFIC CONTROL ITEMS. FLAT CABLE WILL NOT BE PERMITTED.
- ALL SIGNAL POSTS AND MAST ARM POLES SHALL BE LOCATED WITH THEIR CENTERLINES FIVE (5) FEET FROM THE EDGE OF PAVEMENT UNLESS NOTED OR DIMENSIONED TO THE CONTRARY ON THE DRAWINGS.
- ELECTRIC CABLE THAT IS FURNISHED BY THE CONTRACTOR SHALL BE PROTECTED BY POLYETHYLENE INSULATION WITH A POLYVINYLCHLORIDE JACKET, UNLESS OTHERWISE SPECIFIED.
- ALL 12" AMBER SIGNAL SECTIONS SHALL BE FURNISHED WITH A PHOTO-ELECTRIC CONTROLLED DIMMER UNIT AS INCIDENTAL TO THE SIGNAL SECTION.
- THE EXACT LOCATION OF ALL UTILITIES SHALL BE FIELD VERIFIED BY THE CONTRACTOR BEFORE THE INSTALLATION OF ANY COMPONENTS OF THE TRAFFIC SIGNAL SYSTEM.
- ALL GROUND RODS USED IN THE SIGNAL SYSTEM SHALL BE 3/4" DIAMETER BY 8'-0" LONG COPPER CLAD STEEL.

PROPOSED SCHEDULE OF TRAFFIC SIGNAL HEADS


- | | | |
|---|------|---|
| 1 | EACH | SIGNAL HEAD, 1-FACE, 3-SECTION WITH 12" RED LENS, POST MOUNTED |
| 1 | EACH | SIGNAL HEAD, 1-FACE, 3-SECTION WITH 12" RED LENS, BRACKET MOUNTED |
| 2 | EACH | SIGNAL HEAD, 1-FACE, 3-SECTION WITH 12" LENSES, MAST ARM MOUNTED |
| 1 | EACH | SIGNAL HEAD, 2-FACE, 1-3 SECTION WITH 12" RED LENS AND 1-3 SECTION WITH 12" LENSES, BRACKET MOUNTED |
| 2 | EACH | SIGNAL HEAD, 2-FACE, 1-3 SECTION WITH 12" RED LENS AND 1-5 SECTION WITH 12" LENSES, BRACKET MOUNTED |
| 1 | EACH | OPTICALLY PROGRAMMED SIGNAL HEAD, 1-FACE, 3-SECTION, MAST ARM MOUNTED |

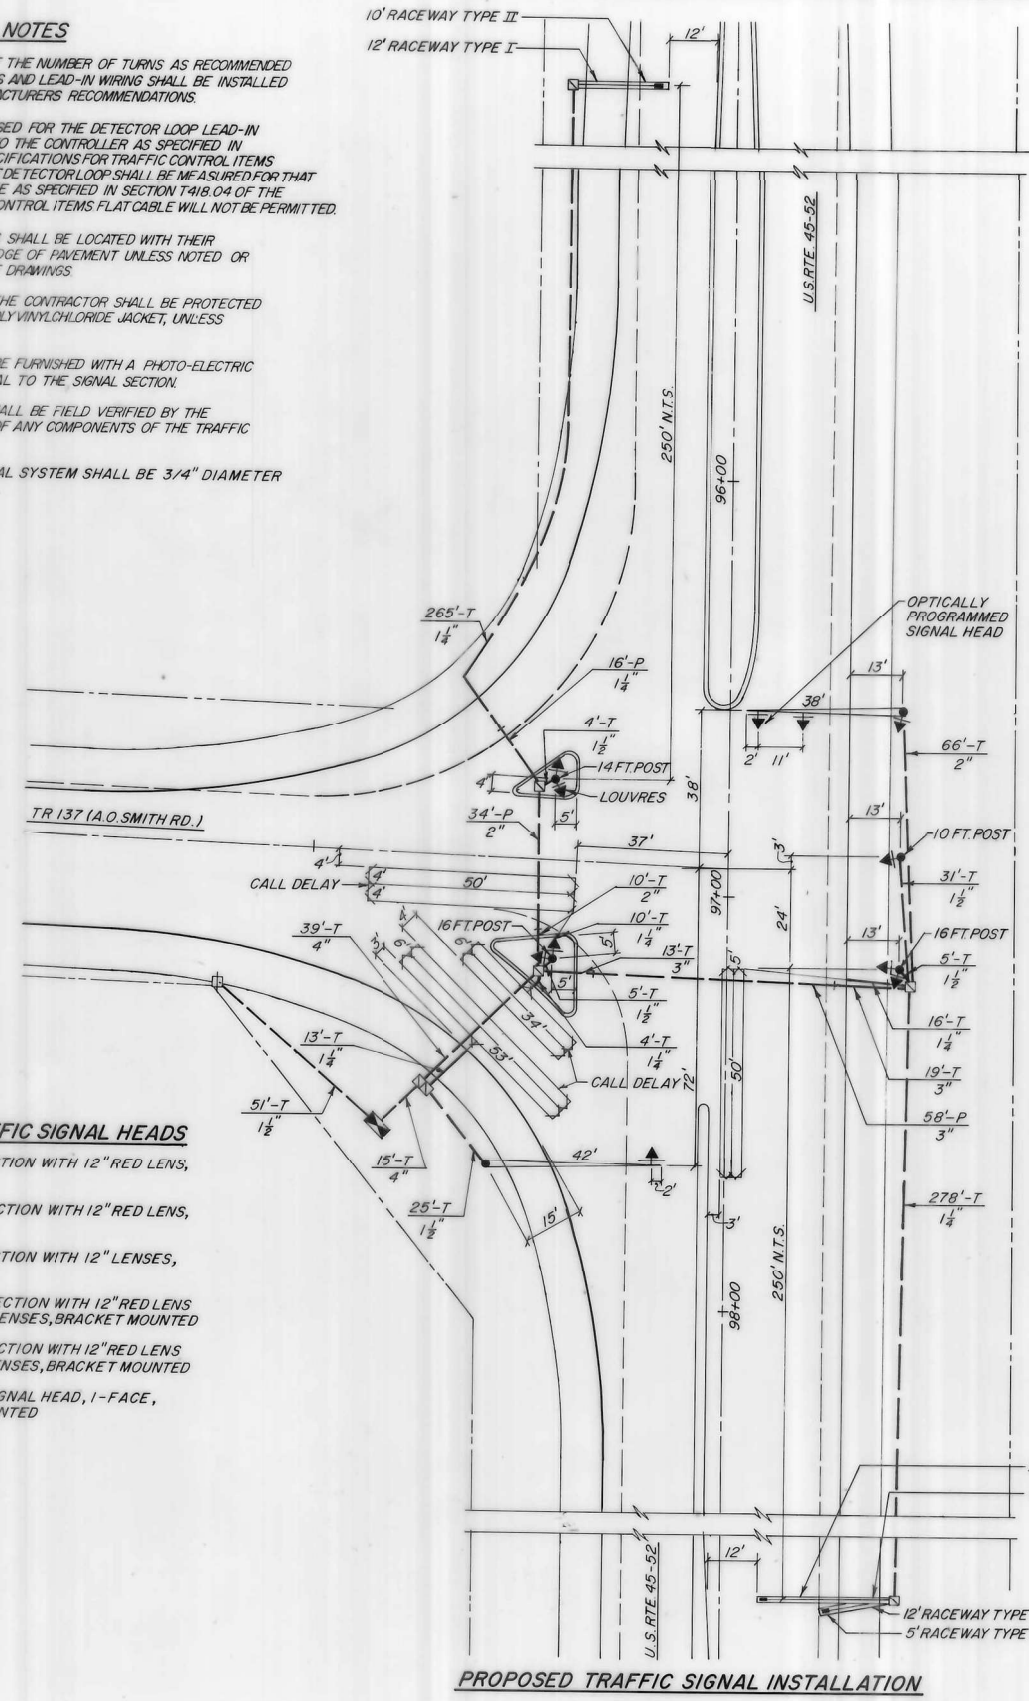

F.A.P. RTE.	SEC.	COUNTY	TOTAL SHEETS	SHEET NO.
840	139-TS	KANKAKEE	12	3
B.P.R. REG. NO. 4 ILLINOIS PROJECT				
P-35-993-77 C-93-053-77				

LEGEND

- SERVICE INSTALLATION
- CONCRETE HANDHOLE
- CONTROLLER CABINET
- SIGNAL HEAD AND POST
- SIGNAL HEAD AND BACKPLATE
- MAST ARM ASSEMBLY AND POLE
- DETECTOR LOOP, QUADRAPOLE TYPE
- MAGNETIC DETECTOR
- GALVANIZED STEEL CONDUIT
UPPER NUMERAL INDICATES LENGTH
"T" INDICATES CONDUIT IN TRENCH
"P" INDICATES CONDUIT PUSHED
"ATS" INDICATES CONDUIT ATTACHED TO STRUCTURE
LOWER NUMERAL INDICATES SIZE

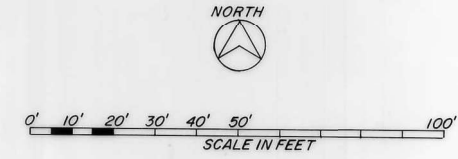

FOR INFORMATION ONLY

DEPARTMENT OF TRANSPORTATION

PROPOSED
TRAFFIC SIGNAL INSTALLATION
U.S. RTE. 45-52 & TR 137

SCALE: 1"=20'-0"
DATE:

DRAWN BY: H.M.
CHECKED BY: H.E.H.

MODEL: Removal Sheets
FILE NAME: c:\pawork\work\tdz\agarkid1068083\66R42-Traffic Signal Removal&Installation.dgn



USER NAME = Joseph.Zagar	DESIGNED -	REVISED -
	DRAWN -	REVISED -
	CHECKED -	REVISED -
PLOT DATE = 3/14/2025	DATE -	REVISED -

STATE OF ILLINOIS
DEPARTMENT OF TRANSPORTATION

EXISTING TRAFFIC SIGNAL PLAN US 45 / 52 & SOUTH TEC DRIVE INTERSECTION			
SCALE:	SHEET	OF SHEETS	STA. TO STA.

F.A.P. RTE.	SECTION	COUNTY	TOTAL SHEETS	SHEET NO.
840	(139)TS-1	KANKAKEE	22	12
CONTRACT NO. 66R42				
ILLINOIS FED. AID PROJECT				

NOTE:
WORK THAT IS REQUIRED TO BE WITHIN 10' OF EXISTING POWER LINES. IT IS THE RESPONSIBILITY OF THE CONTRACTOR TO DETERMINE IF SHIELDING OF THE POWER LINES IS NEEDED.

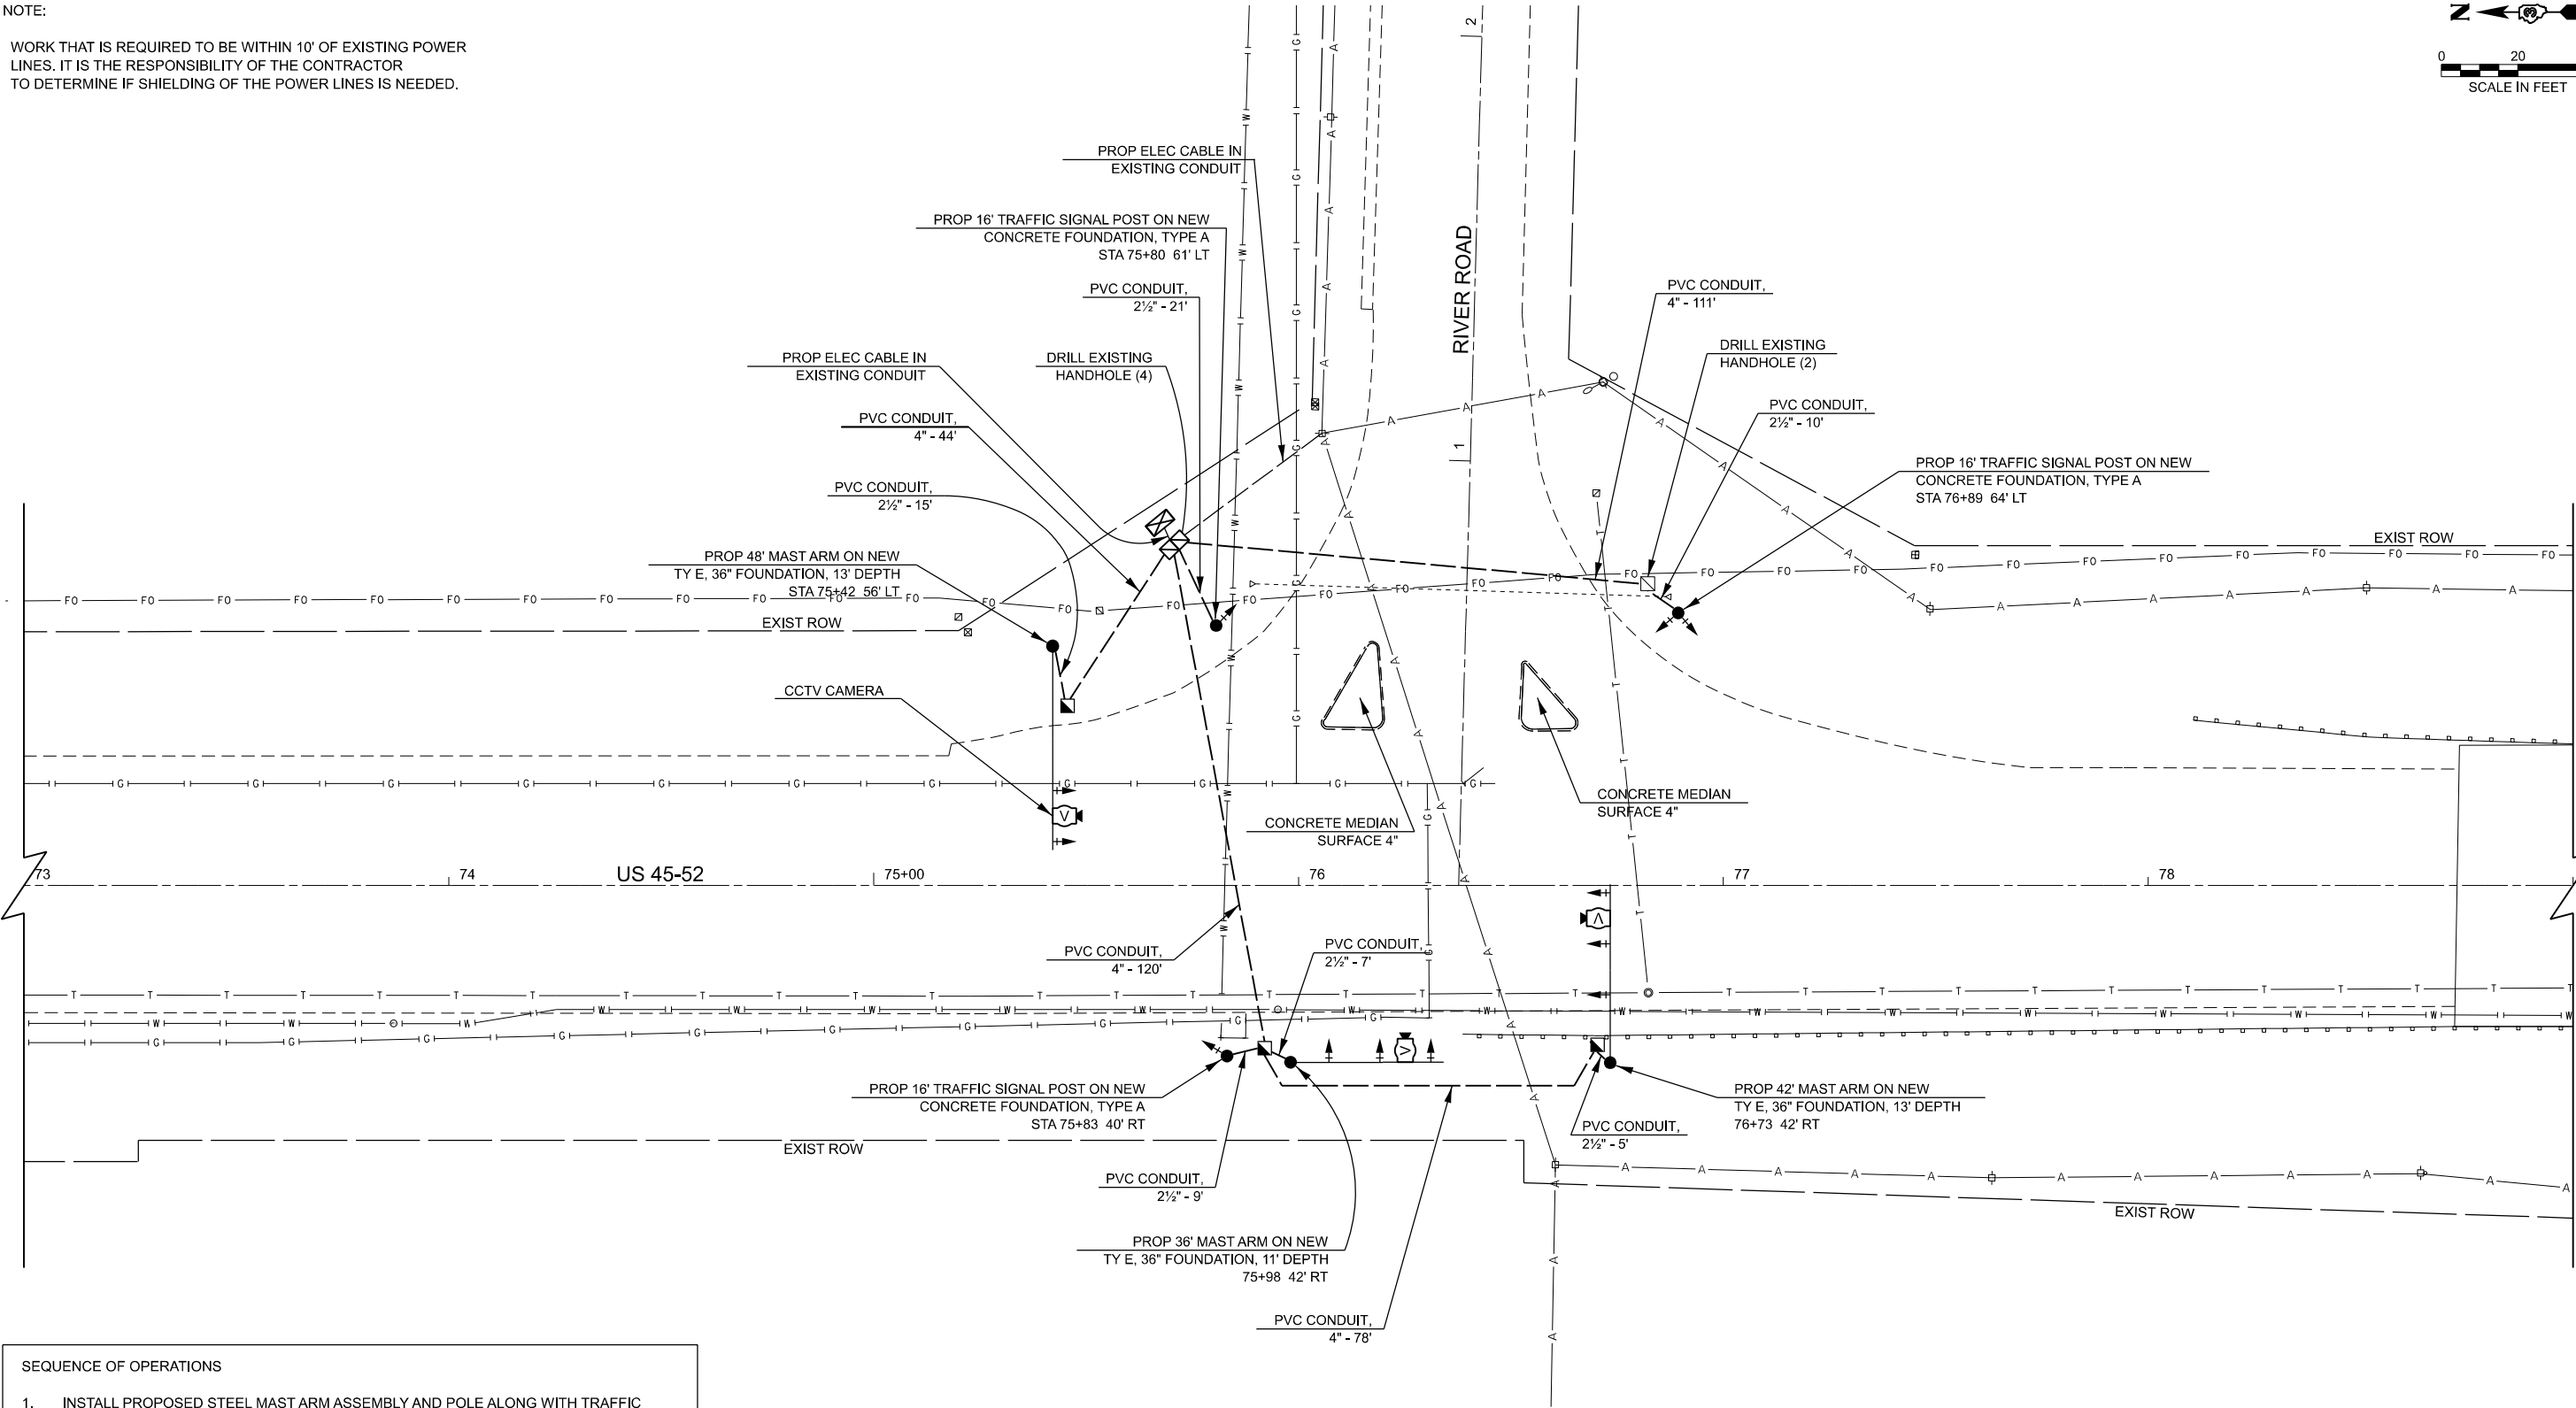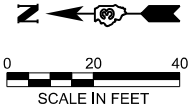

- SEQUENCE OF OPERATIONS
1. INSTALL PROPOSED STEEL MAST ARM ASSEMBLY AND POLE ALONG WITH TRAFFIC SIGNAL POLES BEHIND EXISTING STEEL MAST ARMS AND TRAFFIC SIGNAL POLES AS SHOWN IN THE PLANS.
 2. PROPOSED TRAFFIC SIGNAL HEADS WITH ALL ELECTRICAL CABLE ARE TO BE COVERED, WHILE KEEPING THE EXISTING TRAFFIC SIGNALS OPERATIONAL.
 3. REMOVE THE STEEL MAST ARMS ONE BY ONE ALONG WITH THE ASSOCIATED EXISTING ELECTRIC CABLE, CONCURRENTLY MODIFYING THE EXISTING CONTROLLER AND CABINET. APPLY HIGHWAY STANDARD 701701-10 DURING THIS OPERATION. UTILIZE FLASHING RED MODE ON CONTROLLER WHEN POSSIBLE.

TRAFFIC SIGNALS LEGEND

- EXISTING CONTROLLER AND CABINET
- EXISTING DOUBLE HANDHOLE
- EXISTING HANDHOLE
- EXISTING CONDUIT
- PROPOSED HANDHOLE
- PROPOSED SIGNAL HEAD WITH BACKPLATE
- PROPOSED STEEL MAST ARM ASSEMBLY
- PROPOSED CONDUIT
- PROPOSED VIDEO DETECTION SYSTEM

MODEL: Proposed
FILE NAME: c:\p\work\jw\td\zagar\k1068083\66R42-Traffic Signal Removal&Installation.dgn

PLOT DATE	USER NAME = Joseph.Zagar	DESIGNED -	REVISED -
		DRAWN -	REVISED -
		CHECKED -	REVISED -
	DATE = 3/19/2025	DATE -	REVISED -



STATE OF ILLINOIS
DEPARTMENT OF TRANSPORTATION

PROPOSED TRAFFIC SIGNAL PLAN
US 45 / 52 & RIVER ROAD INTERSECTION

SCALE: SHEET OF SHEETS STA. TO STA.

F.A.P. RTE.	SECTION	COUNTY	TOTAL SHEETS	SHEET NO.
840	(139)TS-1	KANKAKEE	22	13
CONTRACT NO. 66R42				
ILLINOIS FED. AID PROJECT				

WORK THAT IS REQUIRED TO BE WITHIN 10' OF EXISTING POWER LINES. IT IS THE RESPONSIBILITY OF THE CONTRACTOR TO DETERMINE IF SHIELDING OF THE POWER LINES IS NEEDED.

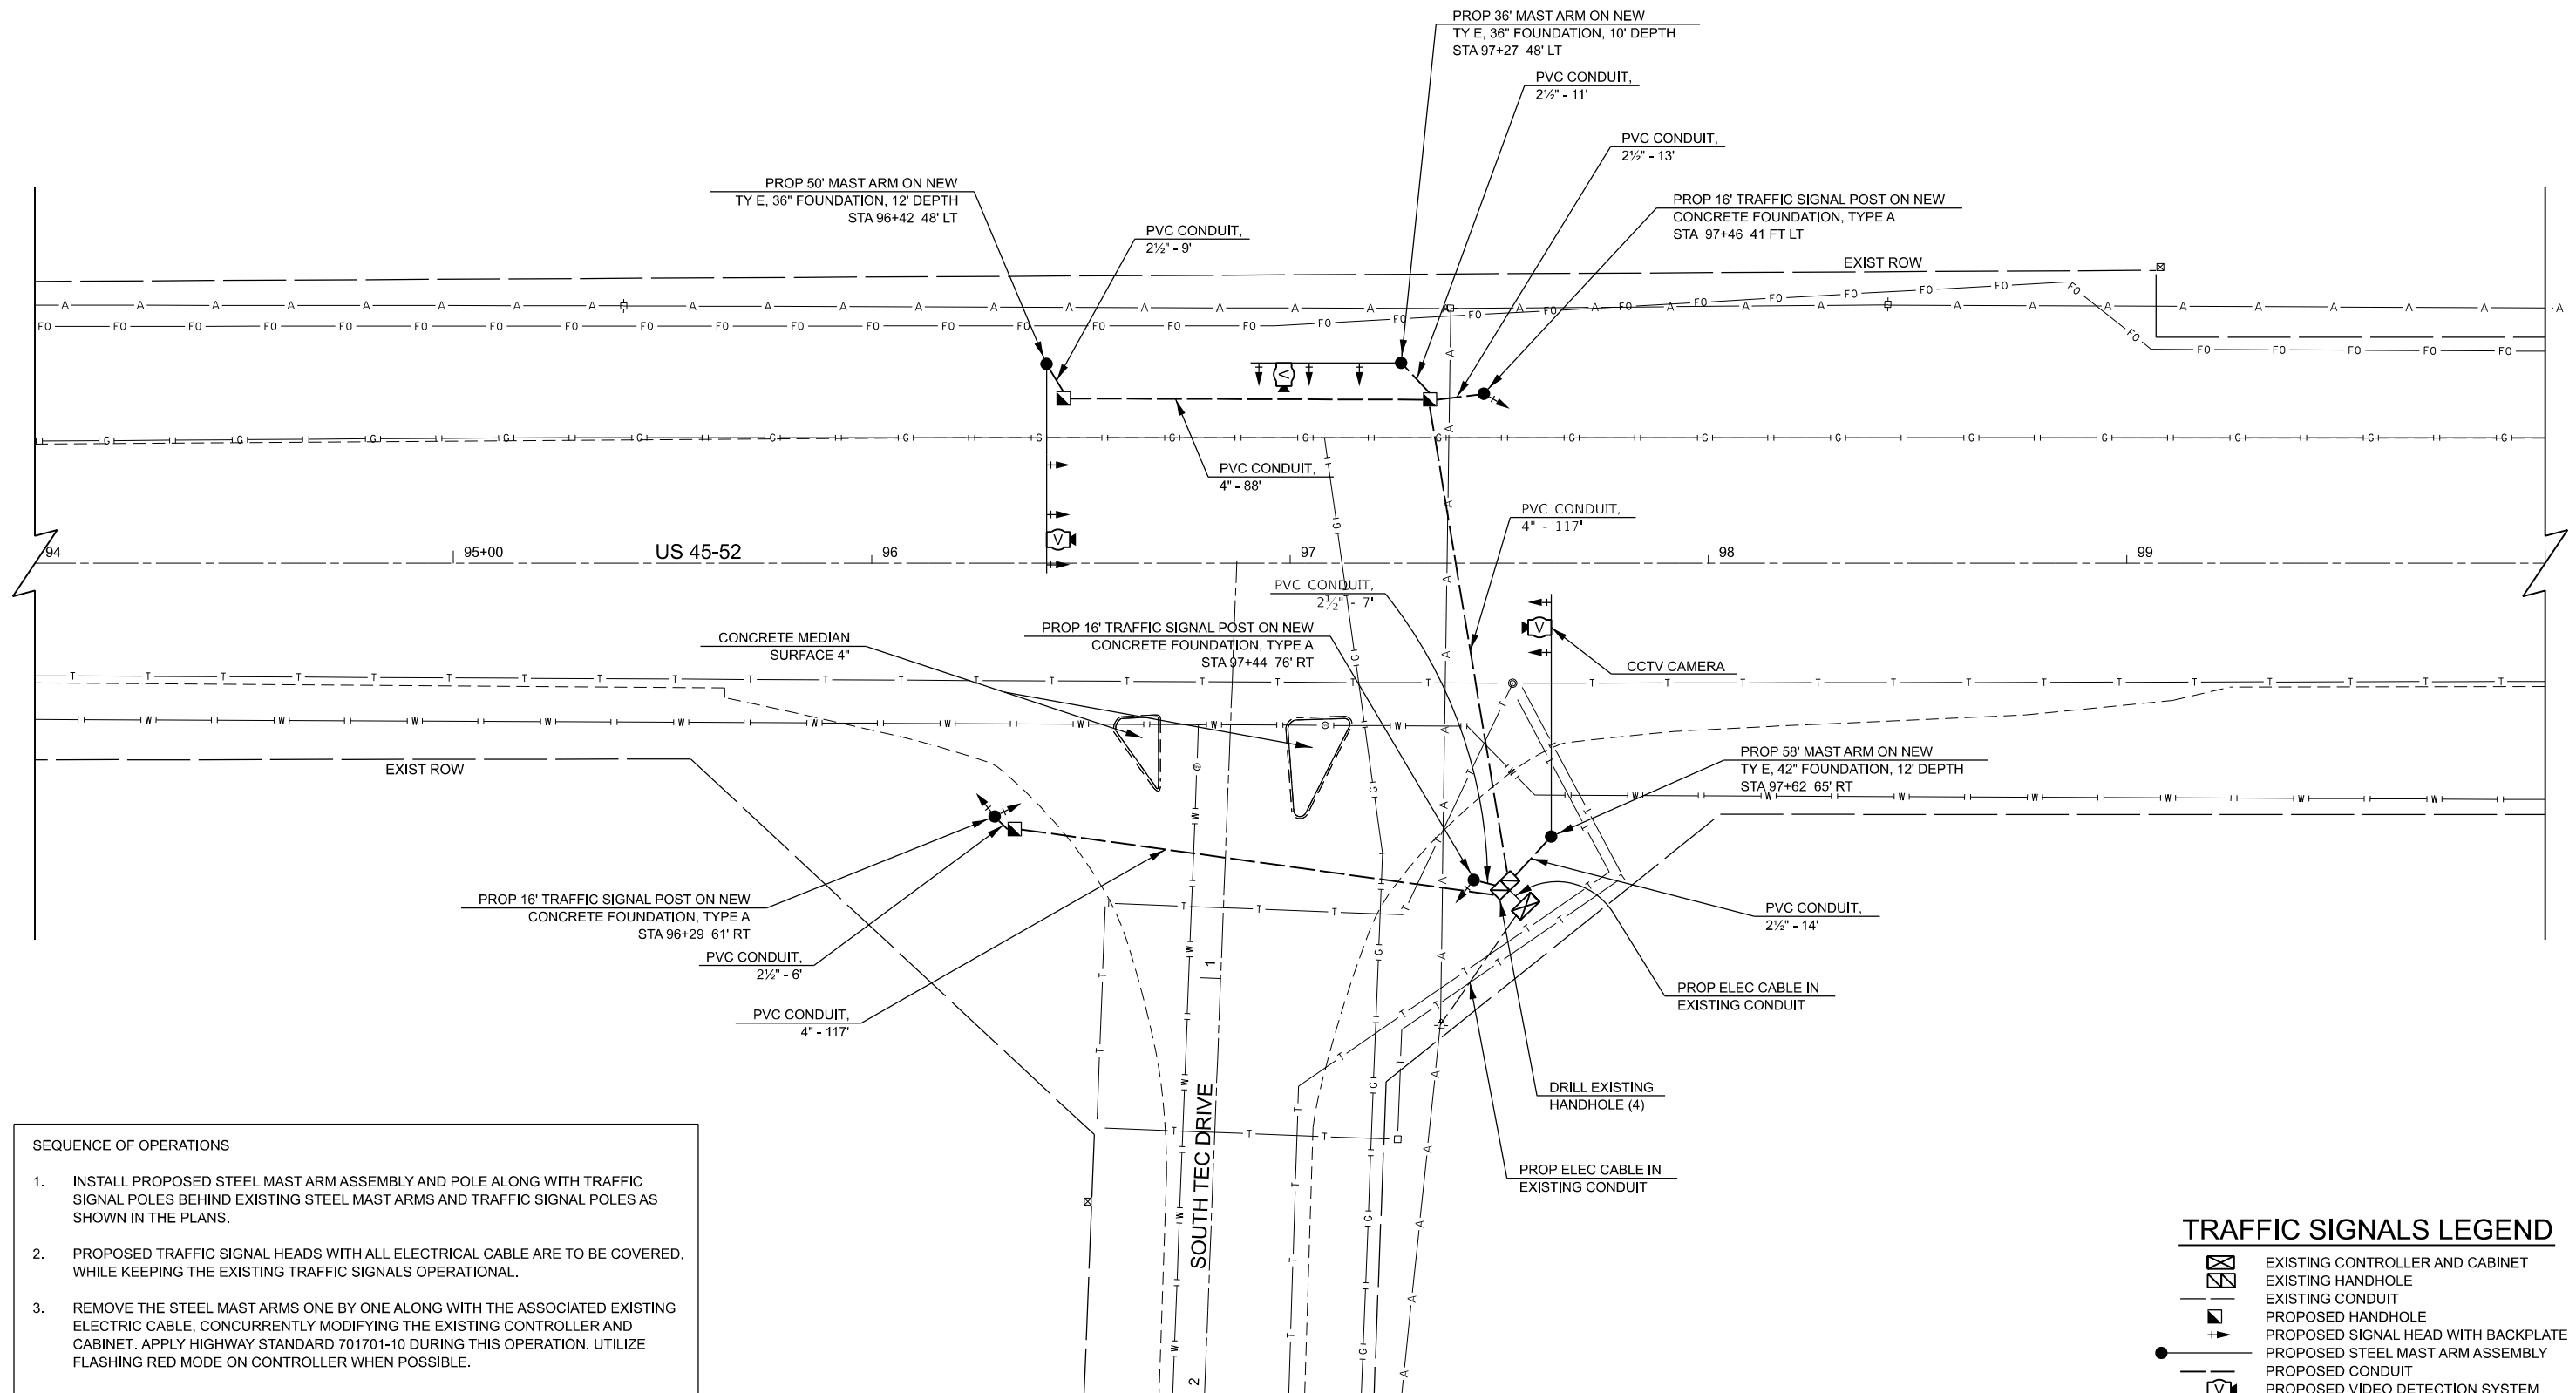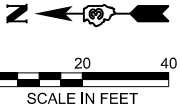


1. INSTALL PROPOSED STEEL MAST ARM ASSEMBLY AND POLE ALONG WITH TRAFFIC SIGNAL POLES BEHIND EXISTING STEEL MAST ARMS AND TRAFFIC SIGNAL POLES AS SHOWN IN THE PLANS.
2. PROPOSED TRAFFIC SIGNAL HEADS WITH ALL ELECTRICAL CABLE ARE TO BE COVERED, WHILE KEEPING THE EXISTING TRAFFIC SIGNALS OPERATIONAL.
3. REMOVE THE STEEL MAST ARMS ONE BY ONE ALONG WITH THE ASSOCIATED EXISTING ELECTRIC CABLE, CONCURRENTLY MODIFYING THE EXISTING CONTROLLER AND CABINET. APPLY HIGHWAY STANDARD 701701-10 DURING THIS OPERATION. UTILIZE FLASHING RED MODE ON CONTROLLER WHEN POSSIBLE.

	EXISTING CONTROLLER AND CABINET
	EXISTING HANDHOLE
	EXISTING CONDUIT
	PROPOSED HANDHOLE
	PROPOSED SIGNAL HEAD WITH BACKPLATE
	PROPOSED STEEL MAST ARM ASSEMBLY
	PROPOSED CONDUIT
	PROPOSED VIDEO DETECTION SYSTEM

USER NAME = Joseph.Zagar	DESIGNED -	REVISED -	STATE OF ILLINOIS DEPARTMENT OF TRANSPORTATION	PROPOSED TRAFFIC SIGNAL PLAN US 45 / 52 & SOUTH TEC DRIVE INTERSECTION					F.A.P RTE.	SECTION	COUNTY	TOTAL SHEETS	SHEET NO.
	DRAWN -	REVISED -							840	(139)TS-1	KANKAKEE	22	14
	CHECKED -	REVISED -		CONTRACT NO. 66R42									
PLOT DATE = 3/18/2025	DATE -	REVISED -		SCALE:	SHEET	OF	SHEETS	STA.	TO STA.				


EXISTING AND PROPOSED PHASE DESIGNATION DIAGRAM

NAME OF INTERSECTION: US 45 - 52 AND RIVER ROAD

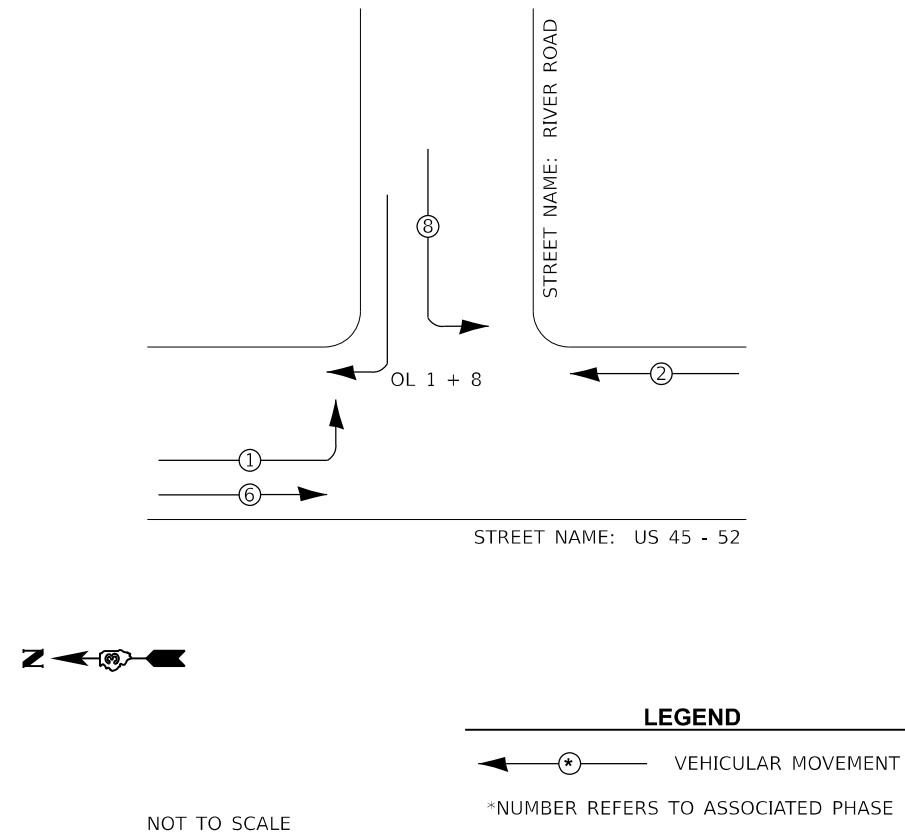

TRAFFIC SIGNALS LEGEND

- | | |
|---|---|
|  | DENOTES NUMBER OF PROPOSED CONDUCTORS |
|  | DENOTES PROPOSED VIDEO DETECTION CABLE |
|  | EXISTING CONTROLLER AND CABINET |
|  | WIDE AREA VIDEO DETECTION SYSTEM COMPLETE |
|  | PROPOSED CABLE |

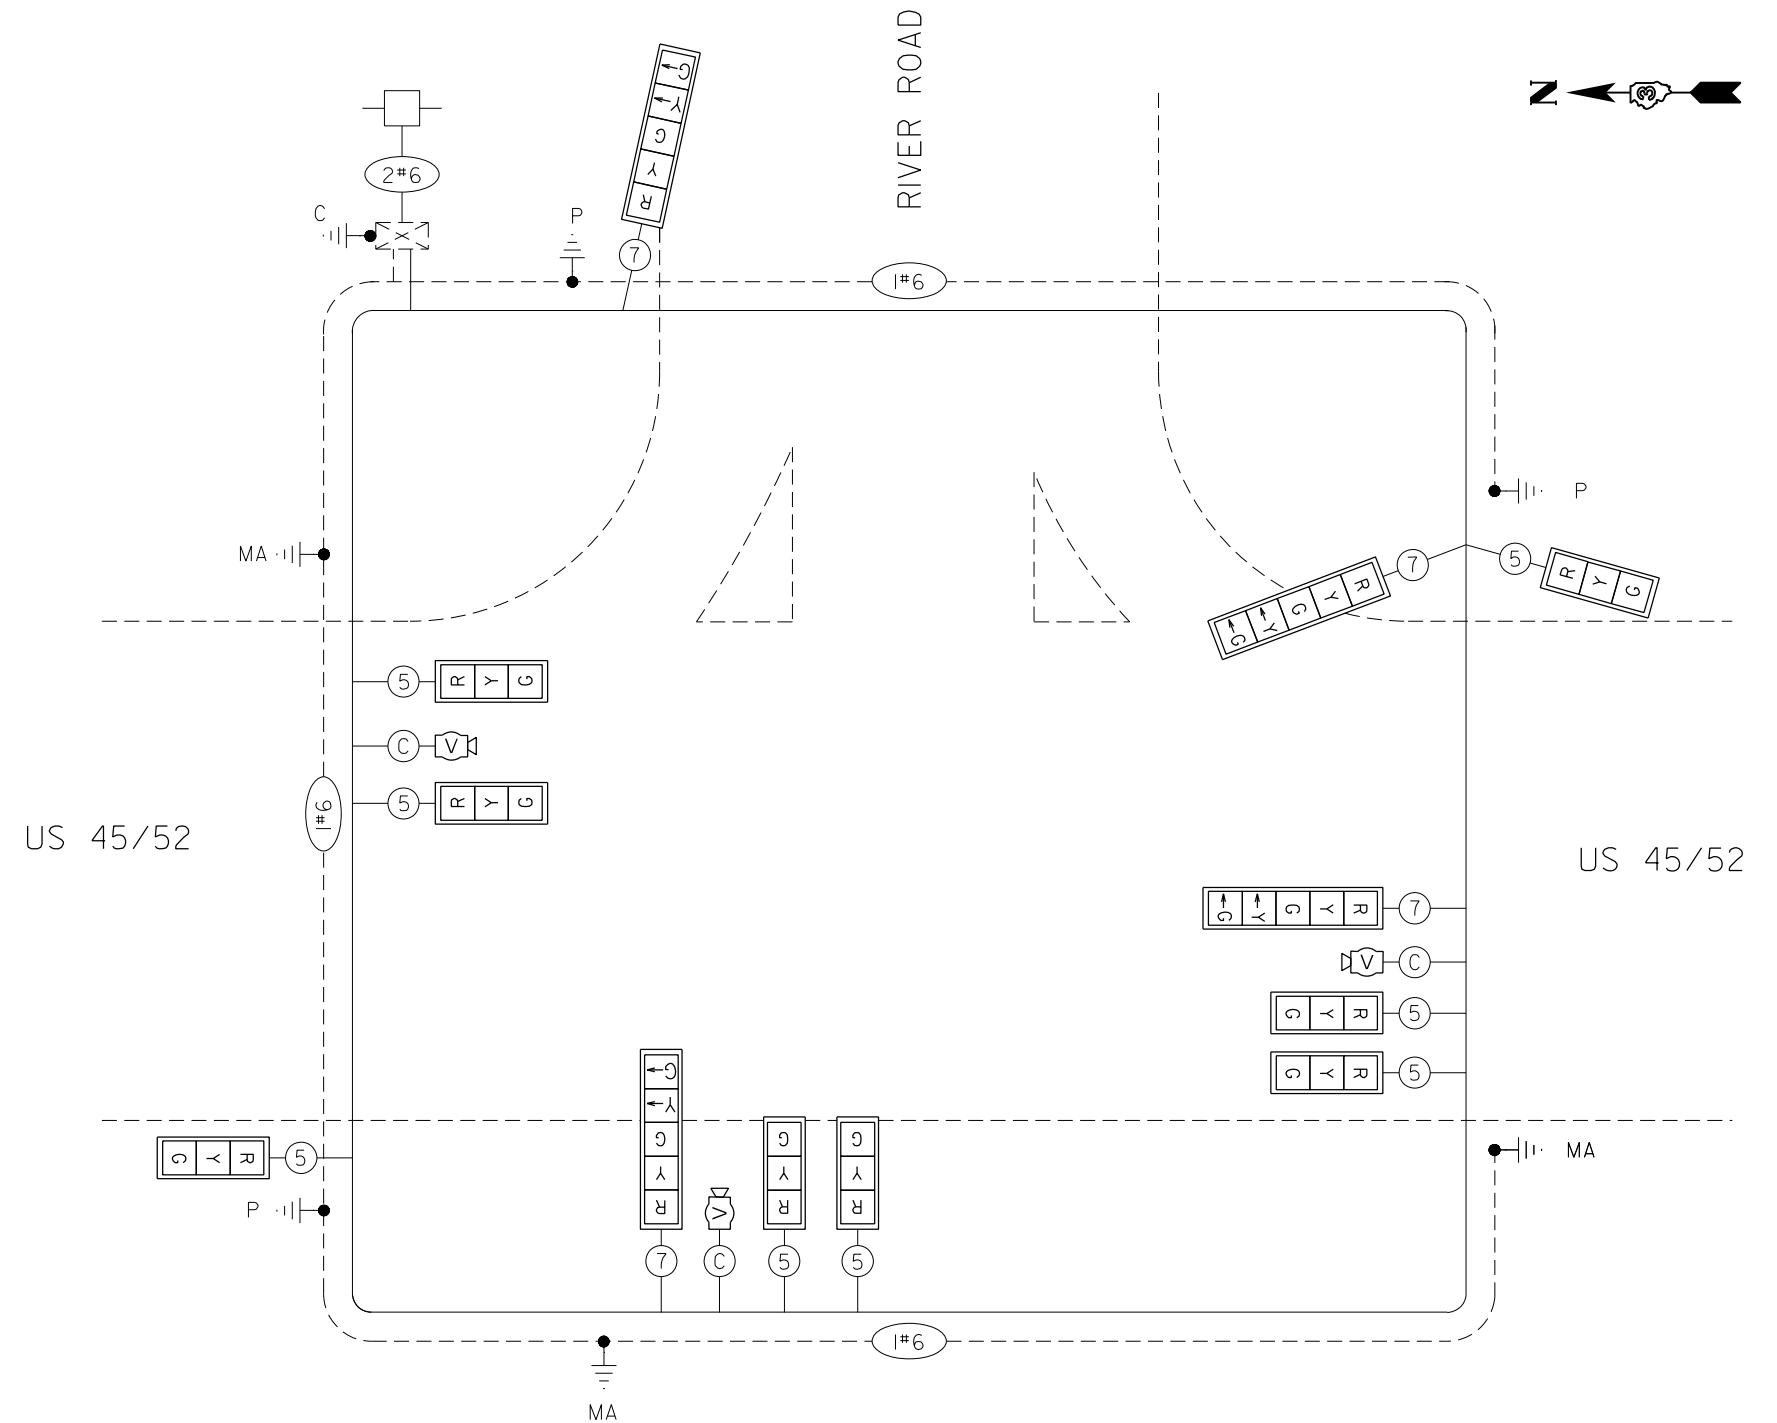

PROPOSED CABLE PLAN

NOT TO SCALE

USER NAME = Joseph.Zagar	DESIGNED -	REVISED -
	DRAWN -	REVISED -
	CHECKED -	REVISED -
PLOT DATE = 3/5/2025	DATE	REVISED -

STATE OF ILLINOIS
DEPARTMENT OF TRANSPORTATION

CABLE PLAN AND PHASE DESIGNATION DIAGRAM

SCALE:	SHEET	OF	SHEETS	STA.	TO STA.
--------	-------	----	--------	------	---------

F.A.P. RTE.	SECTION	COUNTY	TOTAL SHEETS	SHEET NO.
840	(139)TS-1	KANKAKEE	22	15
		CONTRACT NO. 66R42		
ILLINOIS		FED. AID PROJECT		

EXISTING PHASE DESIGNATION DIAGRAM

NAME OF INTERSECTION: US 45 - 52 AND SOUTH TEC DRIVE

STREET NAME: US 45 - 52

STREET NAME: SOUTH TEC DRIVE

OL 1 + 6

LEGEND

← (★) — VEHICULAR MOVEMENT

*NUMBER REFERS TO ASSOCIATED PHASE

NOT TO SCALE

PROPOSED PHASE DESIGNATION DIAGRAM

NAME OF INTERSECTION: US 45 - 52 AND SOUTH TEC DRIVE

STREET NAME: US 45 - 52

STREET NAME: SOUTH TEC DRIVE

OL 4 + 5

LEGEND

← (*) — VEHICULAR MOVEMENT





*NUMBER REFERS TO ASSOCIATED PHASE

NOT TO SCALE



- PROPOSED CABLE PLAN
NOT TO SCALE

F.A.P. RTE.	SECTION	COUNTY	TOTAL SHEETS	SHEET NO.
840	(139)TS-1	KANKAKEE	22	16
CONTRACT NO. 66R42				
ILLINOIS		FED. AID PROJECT		

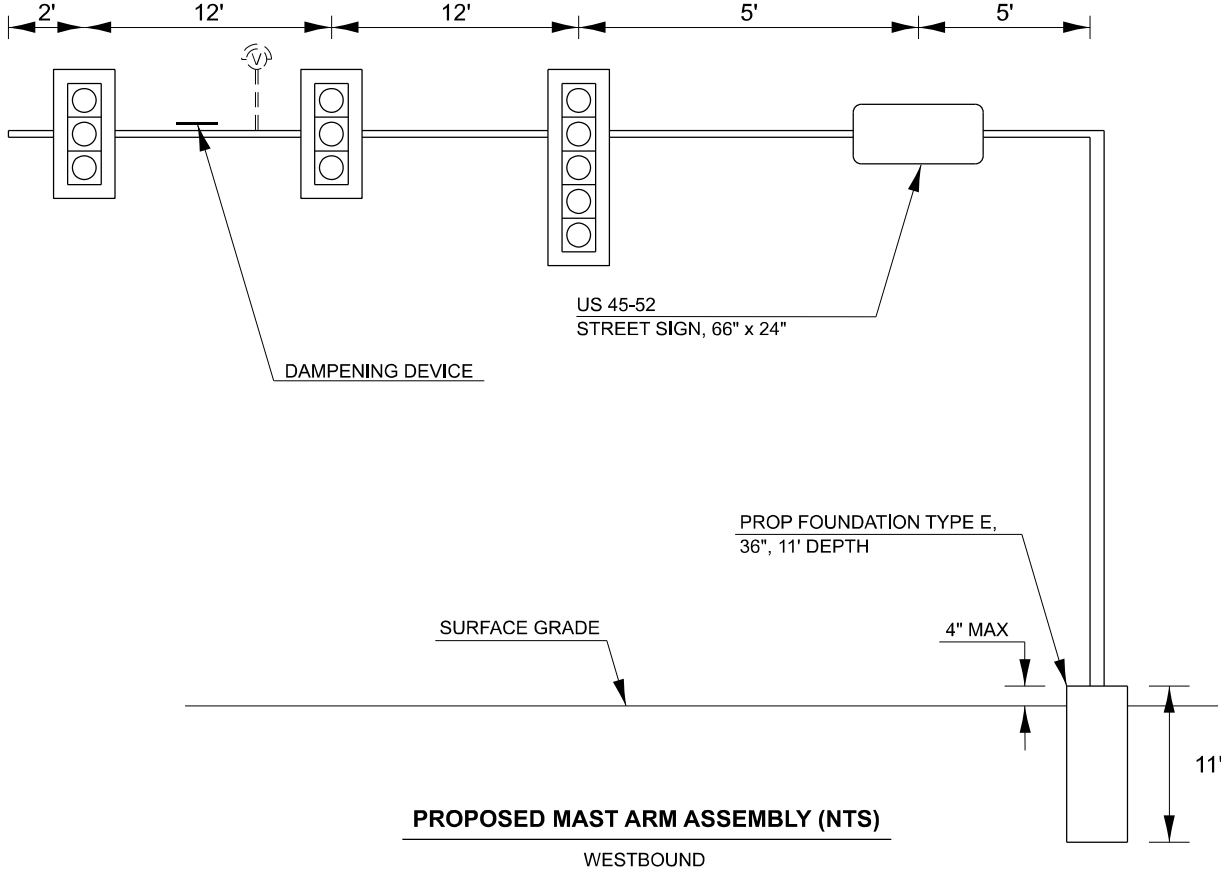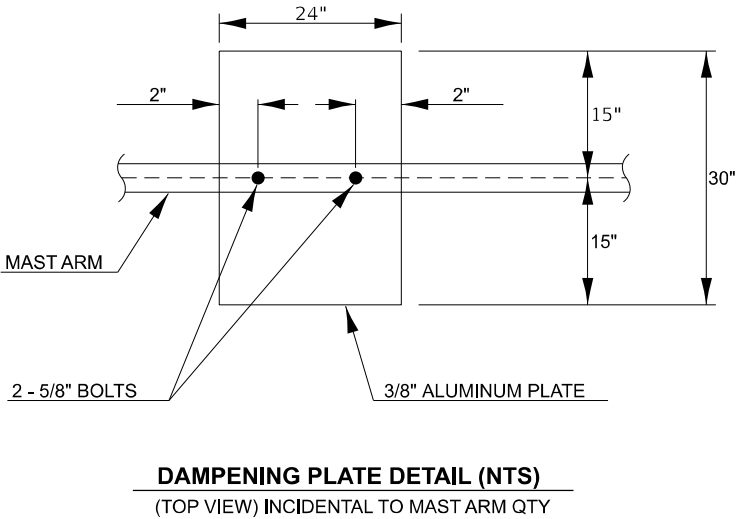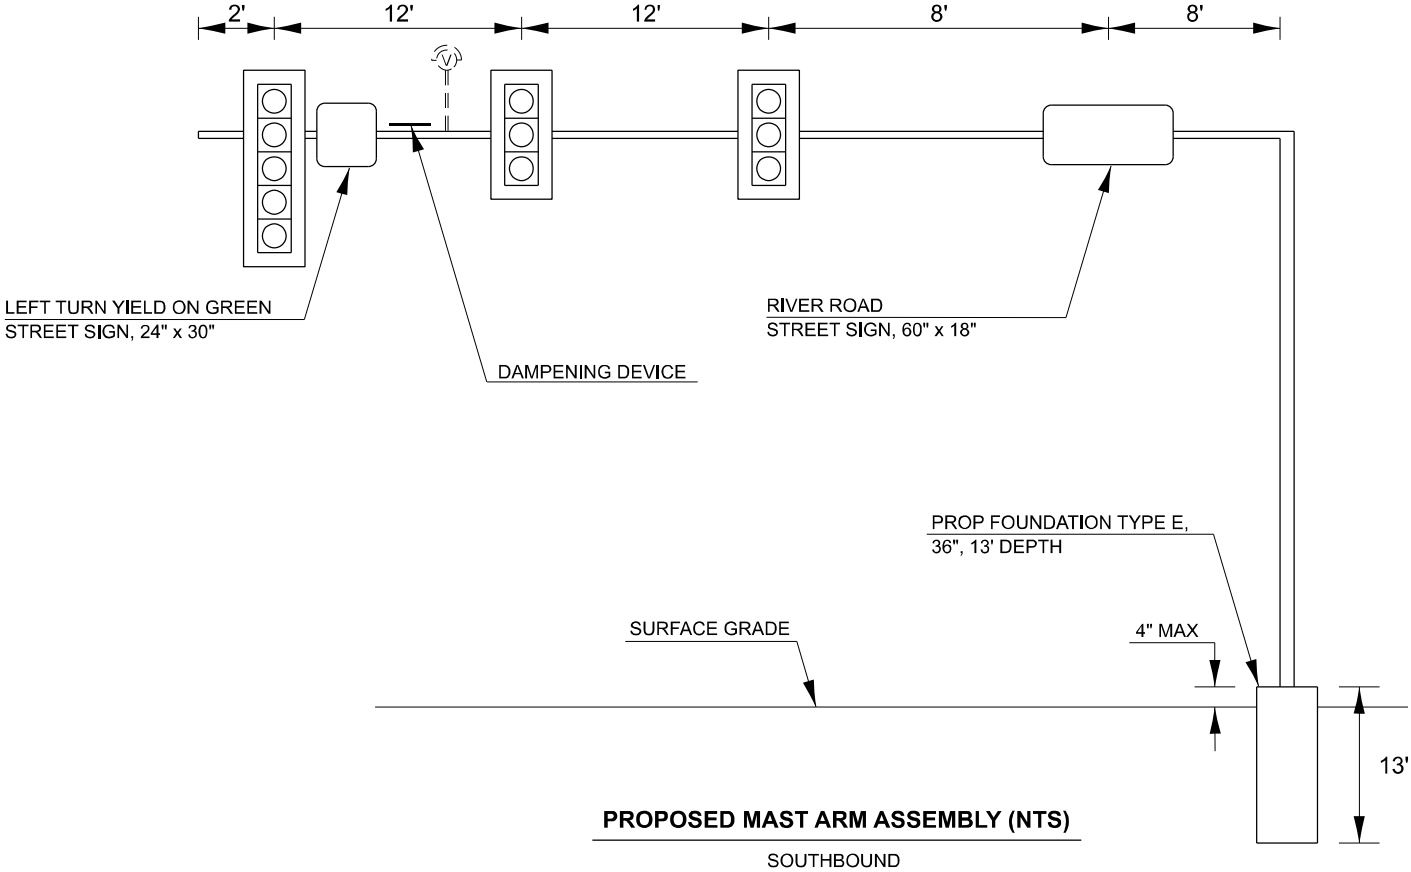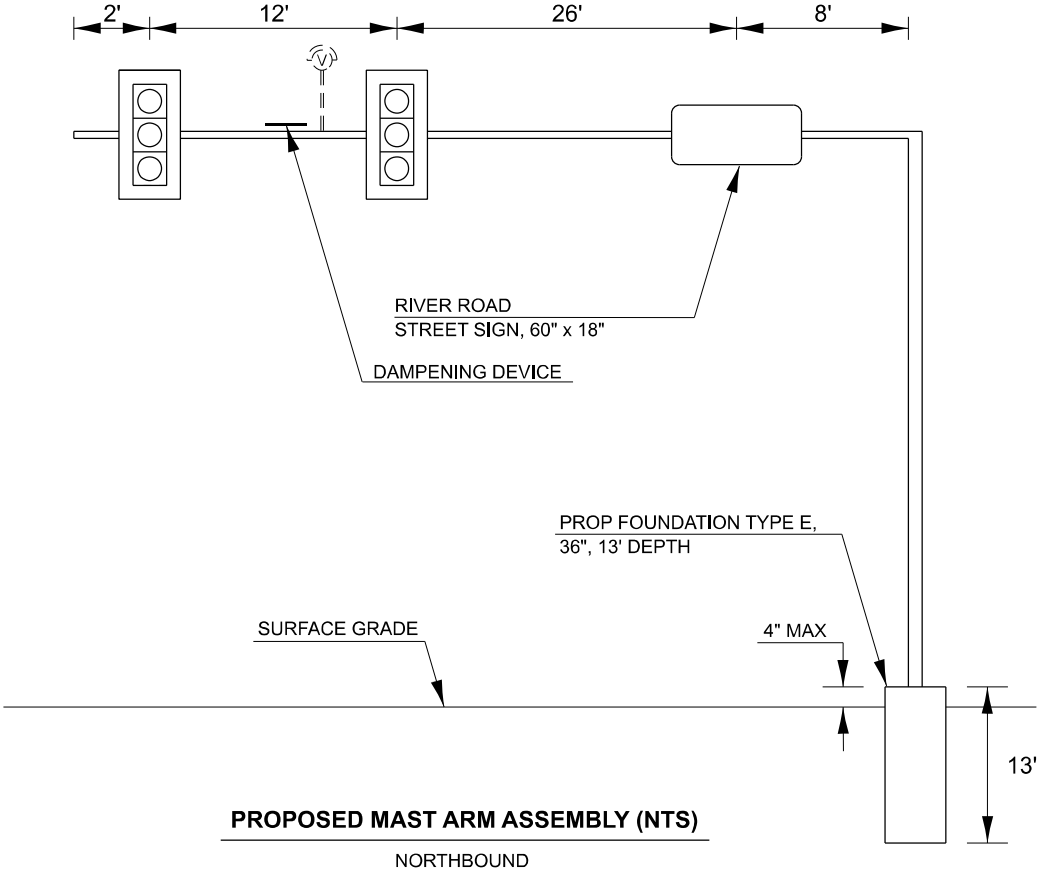

NOTE:
CAMERA LOCATION ON MAST ARMS TO BE DETERMINED BY EQUIPMENT MANUFACTURER.

MODEL: Default
FILE NAME: c:\pwwork\jwld\lauerbach\k1068083\66R42-Details.dgn

USER NAME = kylie.lauterbach	DESIGNED -	REVISED -
	DRAWN -	REVISED -
	CHECKED -	REVISED -
PLOT DATE = 6/24/2025	DATE -	REVISED -



STATE OF ILLINOIS
DEPARTMENT OF TRANSPORTATION

MAST ARM DETAILS
US 45 / 52 & RIVER ROAD INTERSECTION



SCALE: SHEET OF SHEETS STA. TO STA.

F.A.P. RTE.	SECTION	COUNTY	TOTAL SHEETS	SHEET NO.
840	(139)TS-1	KANKAKEE	22	17
CONTRACT NO. 66R42				
ILLINOIS FED. AID PROJECT				

MODEL: Default
FILE NAME: c:\pwwork\jwld\lauterbach\k1068083\66R42-Details.dgn

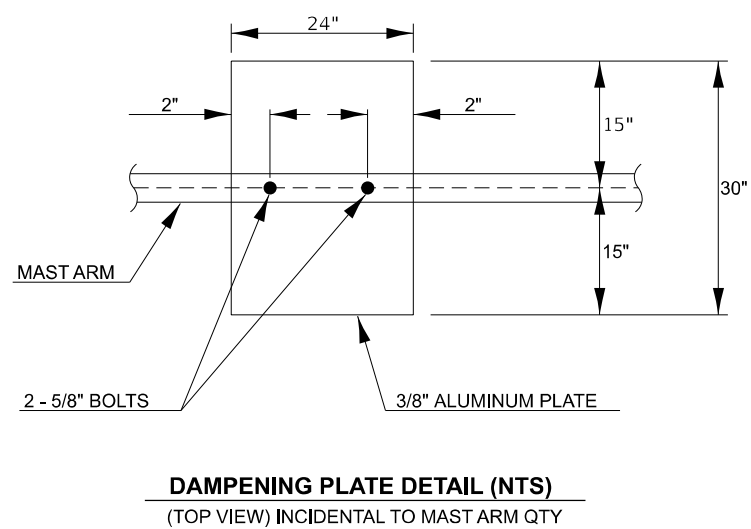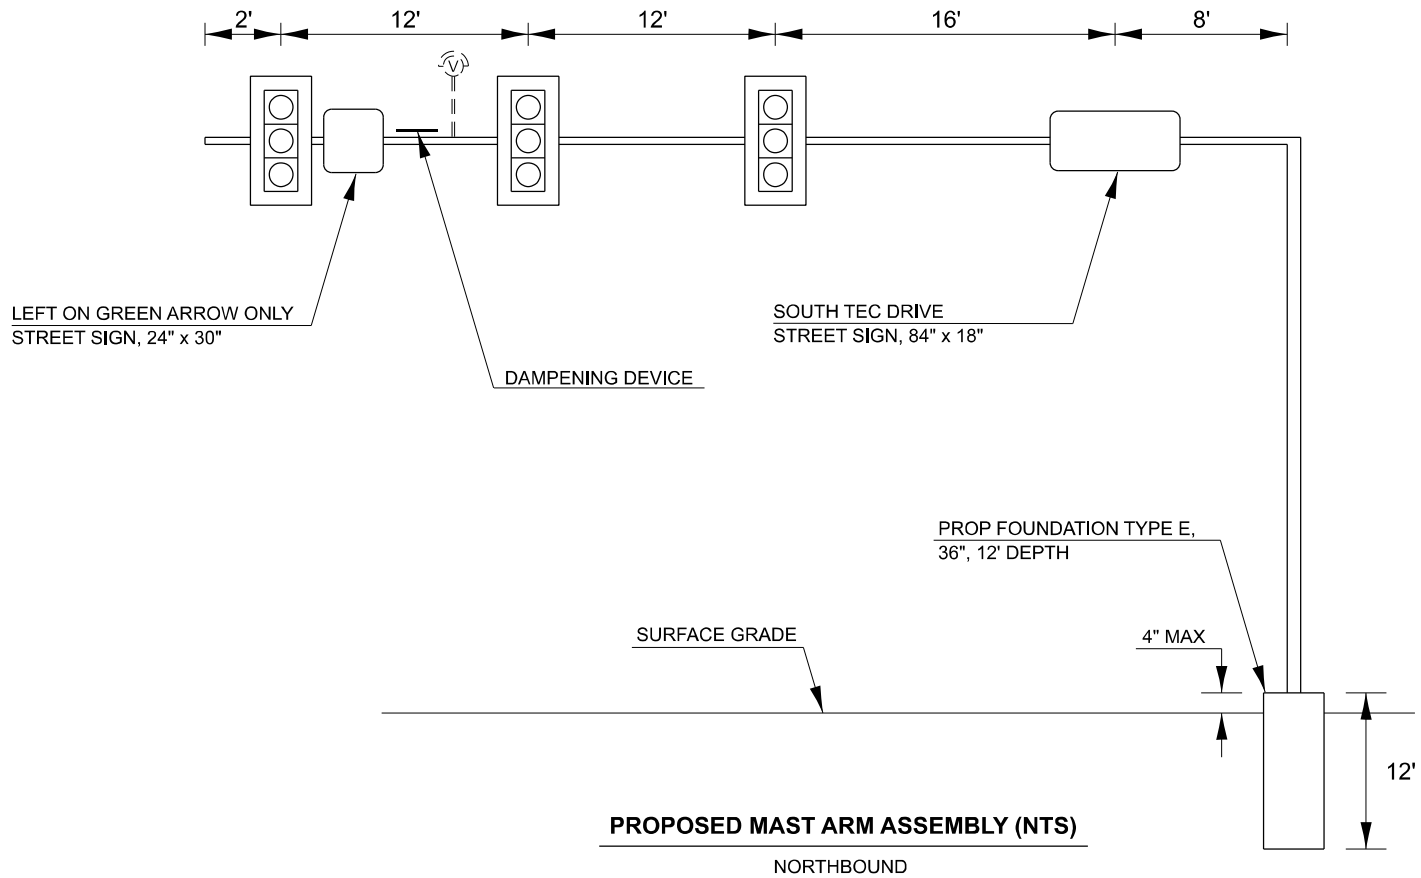

NOTE:
CAMERA LOCATION ON MAST ARMS TO BE DETERMINED BY EQUIPMENT MANUFACTURER.

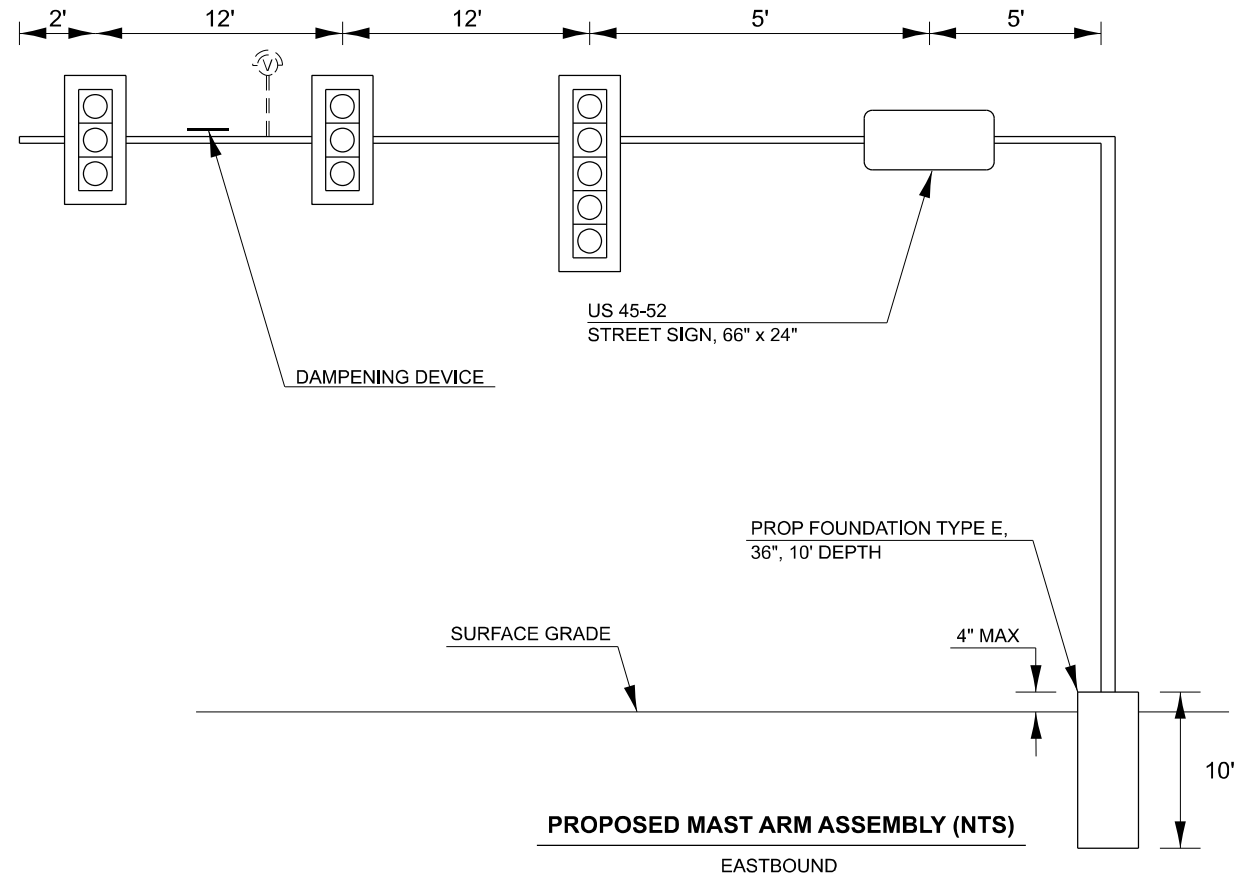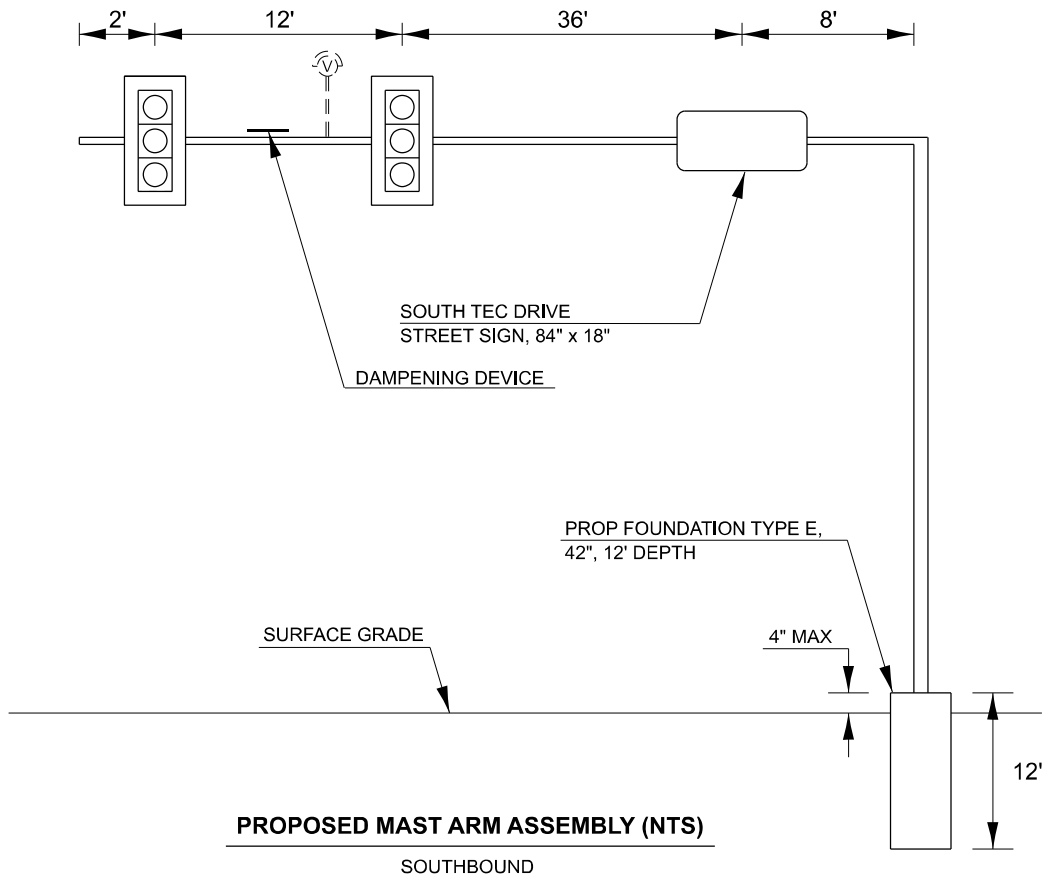

	USER NAME = kylie.lauterbach	DESIGNED -	REVISED -	STATE OF ILLINOIS DEPARTMENT OF TRANSPORTATION	MAST ARM DETAILS US 45 / 52 & SOUTH TEC DRIVE INTERSECTION				F.A.P. RTE.	SECTION	COUNTY	TOTAL SHEETS	SHEET NO.
		DRAWN -	REVISED -						840	(139)TS-1	KANKAKEE	22	18
		CHECKED -	REVISED -						CONTRACT NO. 66R42				
	PLOT DATE = 6/24/2025	DATE -	REVISED -		SCALE:	SHEET	OF	SHEETS	STA.	TO STA.	ILLINOIS	FED. AID PROJECT	



SOIL BORING LOG

ROUTE CH 40 (River Road) DESCRIPTION US 45/52 & River Road (CH 40) in Kankakee LOGGED BY Larry Myers

SECTION 139RS-2&I LOCATION NE 1/4, SEC. 18, TWP. 30N, RNG. 13W, 2nd PM,
Latitude 41.09195, Longitude -87.86883

COUNTY Kankakee DRILLING METHOD Hollow Stem Auger HAMMER TYPE CME Automatic

STRUCT. NO. _____ Station _____	D E P T H (ft)	B L O W S (/6")	U C S Qu (tsf)	M O I S T (%)	Surface Water Elev. _____ ft
BORING NO. B-1 (NW Quad) Station _____ Offset _____					Stream Bed Elev. _____ ft
Ground Surface Elev. 618.77 ft					Groundwater Elev.: _____
					First Encounter 606.3 ft ▼
					Upon Completion 606.8 ft ▽
					After _____ Hrs. _____ ft
Augered Black and Brown Silty Clay Loam Fill					
616.27					
Stiff Brown Silty Clay Loam Fill with Gravel Pieces		3			
615.27		4	2.0	17	
Rust Red Loam with Heavy Dolomite Gravels		5	P		
614.27					
Hard Brown and Gray Silty Clay Loam Till					
-5		4			
		5	4.0	21	
611.77		6	P		
Very Stiff Gray Silty Clay, Clay, Silt, Silty Loam, Sand and Gravel Interbedded		3			
		4	3.5	24	
609.27		5	P		
Very Stiff to Hard Gray Silty Loam Till with Some Silt Layers					
-10		4			
		5	3.5	13	
		6	P		
		6			
		8	>4.5	12	
		10	P		
-15					
		8			
		10	>4.5	10	
602.27		12	P		
Gray Weathered and Reworked Limestone					
600.77		50			
Assumed Limestone Surface		100/1"		12	
End of Boring					
-20					

The Unconfined Compressive Strength (UCS) Failure Mode is indicated by (B-Bulge, S-Shear, P-Penetrometer)
The SPT (N value) is the sum of the last two blow values in each sampling zone (AASHTO T206)

BBS, form 137 (Rev. 8-99)

MODEL: Default
FILE NAME: c:\pwwork\pwwork\zagar\k1068083\66R42-Details.dgn

USER NAME = Joseph.Zagar	DESIGNED -	REVISED -
	DRAWN -	REVISED -
	CHECKED -	REVISED -
PLOT DATE = 3/10/2025	DATE -	REVISED -

STATE OF ILLINOIS
DEPARTMENT OF TRANSPORTATION

SOIL BORING LOG
US 45 / 52 & RIVER ROAD INTERSECTION

SCALE: SHEET OF SHEETS STA. TO STA.

F.A.P. RTE.	SECTION	COUNTY	TOTAL SHEETS	SHEET NO.
840	(139)TS-1	KANKAKEE	22	19
CONTRACT NO. 66R42				
ILLINOIS FED. AID PROJECT				



COUNTY Kankakee **DRILLING METHOD** Hollow Stem Auger **HAMMER TYPE** CME Automatic

[illegible]

BBS, form 137 (Rev. 8-99)



SECTION 139RS-2&I **LOCATION** NE 1/4, SEC. 18, TWP. 30N, RNG. 13W, 2nd PM,
Latitude 41.08627, Longitude -87.86878

STRUCT. NO. _____ Station _____	D E P T H	B L O W S	U C S Qu	M O I S T	Surface Water Elev. _____ ft Stream Bed Elev. _____ ft
BORING NO. <u>B-1 (SW Quad.)</u> Station _____ Offset _____ Ground Surface Elev. <u>621.05</u> ft	(ft)	(/6")	(tsf)	(%)	Groundwater Elev.: First Encounter _____ Dry ft Upon Completion _____ Dry ft After _____ Hrs. _____ ft

Soil Description	Depth (ft)	Soil Type	Moisture (%)	Plasticity Index (PI)	Notes
Augered Black Silty Clay Loam Fill	0 - 618.55				
Very Stiff Rust Orange Silty Loam/Loam with Gravel Pieces and Silt Pockets	618.55 - 616.05	4	5	3.0	12
		9	P		
Buff Weathered and Reworked Dolomite	616.05 - 615.05	18			
Assumed Dolomite Surface - Auger Refusal at 6' End of Boring	615.05 - 614.05	24			10
		59			

BBS, form 137 (Rev. 8-99)



SECTION 139RS-2&I **LOCATION** NW 1/4, SEC. 17, TWP. 30, RNG. 13W, 2nd PM,
Latitude 41.08591, Longitude -87.86915

STRUCT. NO. _____ Station _____	D E P T H	B L O W S	U C S Qu	M O I S T	Surface Water Elev. _____ ft Stream Bed Elev. _____ ft
BORING NO. <u>B-2 (NE Quad.)</u> Station _____ Offset _____ Ground Surface Elev. <u>622.07</u> ft	(ft)	(/6")	(tsf)	(%)	Groundwater Elev.: First Encounter _____ Dry ft Upon Completion _____ Dry ft After _____ Hrs. _____ ft

SOIL BORING IJS 45 52 & SOUTH TECH ROAD (TR 137) IN KANKAKEE GP. I I DOT GDT 9/22/23

BBS, form 137 (Rev. 8-99)

FILE NAME:	USER NAME = Joseph.Zagar	DESIGNED -	REVISED -	STATE OF ILLINOIS DEPARTMENT OF TRANSPORTATION	SOIL BORING LOG US 45 / 52 & SOUTH TEC DRIVE INTERSECTION					F.A.P. RTE.	SECTION	COUNTY	TOTAL SHEETS	SHEET NO.
		DRAWN -	REVISED -							840	(139)TS-1	KANKAKEE	22	22
		CHECKED -	REVISED -		CONTRACT NO. 66R42									
	PLOT DATE = 3/10/2025	DATE -	REVISED -		SCALE:	SHEET	OF	SHEETS	STA.	TO STA.				
					ILLINOIS FED.AID PROJECT									

MODEL: Default
FILE NAME: c:\pw_work\pwidot\zagarj\k1068083\66R42-Details.dgn