
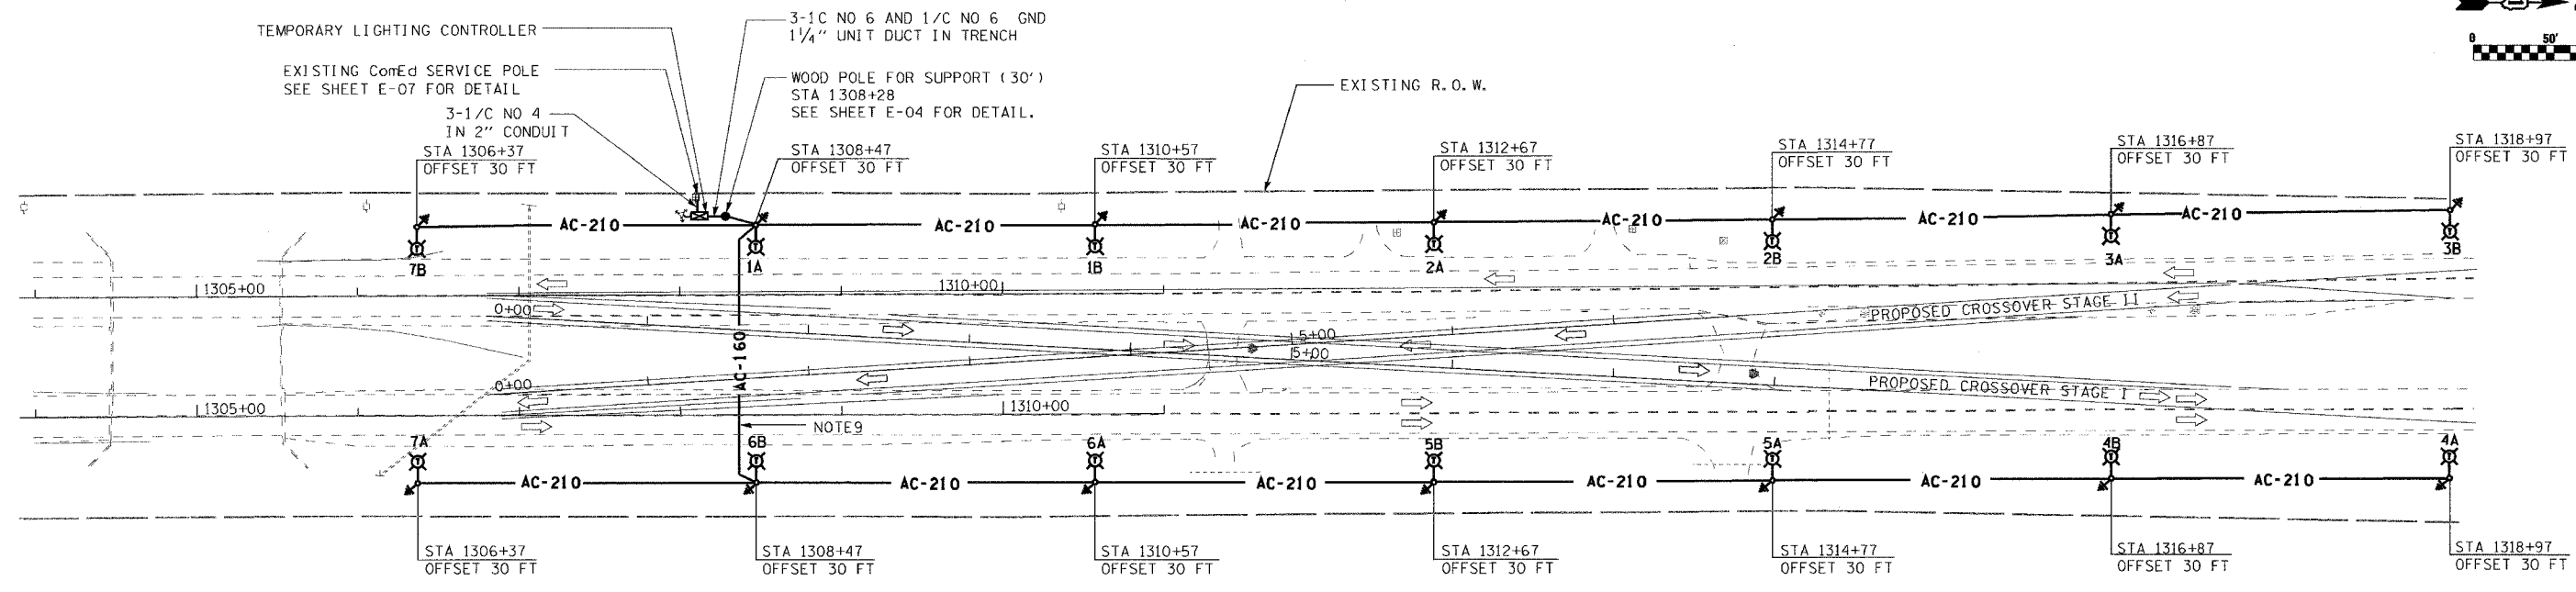


F.A.P. RTE.	SECTION	COUNTY	TOTAL SHEETS	SHEET NO.
846	4B-1-R	WILL	87	19
STA. 1301+00		TO STA. 1309+00		
FED. ROAD DIST. NO. 1		ILLINOIS		FED. AID PROJECT

CONTRACT No. 62269

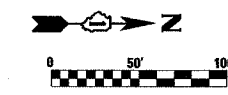

CROSSOVER LIGHTING PLAN

NOTES:

- REFER TO SHEET E-01 FOR SYMBOL AND LEGEND.
- OFFSET OF THE POLES IS MEASURED WITH RESPECT TO THE EDGE OF THE TRAVELED PAVEMENT OF THE EXISTING ROAD ON EITHER DIRECTION.
- CONTRACTOR SHALL FIELD VERIFY THE LOCATION OF ComEd SERVICE POLE. SECURE AND PAY ALL PERMIT FEE FOR SERVICE CONNECTION. COORDINATE WITH ComEd FOR COMPLETE INSTALLATION OF ELECTRIC SERVICE.
- WHEN THE ROADWAY CONSTRUCTION IS COMPLETE, TEMPORARY LIGHTING SYSTEM SHALL BE REMOVED AS PER IDOT INSTRUCTION. COORDINATE WITH ComEd AND REMOVE THE ELECTRIC SERVICE.
- TEMPORARY LIGHTING CONTROLLER, TEMPORARY WOOD POLE WITH 15 FT MAST ARM, 400W HPS LUMINAIRE WILL BE SUPPLIED BY IDOT. CONTRACTOR HAS TO PROVIDE THE NEW LAMPS.
- PROVIDE TWO POLE FUSE HOLDER FOR LUMINAIRE AND NOT TWO-SINGLE POLE AS SHOWN ON STANDARD DETAIL DRAWING BE-800.
- STANDARD LIGHTING CONTROLLER DRAWING IS FOR REFERENCE ONLY AND FOR VERIFICATION OF INTERNAL WIRING AND NECESSARY CONNECTIONS AS REQUIRED BY THE CONTRACTOR.
- CONTRACTOR TO INSTALL ONLY REQUIRED CONDUITS IN FOUNDATION (2-4" & 1-1") AND NOT AS SHOWN ON STANDARD DRAWING.
- INSTALL AERIAL CABLE TO MAINTAIN MINIMUM CLEARANCE OF 30'-0 FROM ROADWAY SURFACE.

E-02

REVISIONS	
NAME	DATE

ILLINOIS DEPARTMENT OF TRANSPORTATION
 IL RTE 53 OVER PRAIRIE CREEK
 CROSSOVER LIGHTING PLAN

SCALE: 1"=50'-0"
 DATE: AUGUST 2007

DRAWN BY: KMK/WS
 CHECKED BY: HPS/HS

DETA ENGINEERING, INC.
 CONSULTING ENGINEERS, CONSTRUCTION MANAGERS, SURVEYORS
 111 West Jackson Blvd., Suite 910 Chicago, IL 60604-2001