

PROPOSED ROADWAY TYPICAL SECTION


STA. 259+75.06 - STA. 261+44.25*
 STA. 265+89.00 - STA. 267+00.00
 BRIDGE OMISSION FROM STA. 261+44.25 - STA. 263+35.75

- ① EXISTING PAVEMENT MARKINGS (TYP.)
- ② EXISTING BITUMINOUS CONCRETE SURFACE, 6-1/2"
- ③ EXISTING BASE COURSE, 10" PCC PAVEMENT
- ④ EXISTING BASE COURSE WIDENING, 10"
- ⑤ EXISTING AGGREGATE SHOULDER
- ⑥ PROPOSED PAVEMENT MARKINGS
- ⑦ PROPOSED BRIDGE APPROACH PAVEMENT
- ⑧ PROPOSED SUBBASE GRANULAR MATERIAL, TYPE A, 4"
- ⑨ PROPOSED STEEL PLATE BEAM GUARDRAIL OR TRAFFIC BARRIER TERMINAL (TYP.)
- ⑩ PROPOSED GUARDRAIL AGGREGATE EROSION CONTROL - 8"
- ⑪ PROPOSED GEOTEXTILE FABRIC
- ⑫ PROPOSED HOT-MIX ASPHALT SURFACE, 1-1/2"
- ⑬ PROPOSED HOT-MIX ASPHALT BINDER COURSE, VARIES 2-1/4" TO 10-1/2"
- ⑭ PROPOSED HOT-MIX ASPHALT BASE COURSE WIDENING, 10-3/4"
- ⑮ PROPOSED HOT-MIX ASPHALT BASE COURSE, 10-3/4"
- ⑯ PROPOSED HOT-MIX ASPHALT SURFACE REMOVAL, 1-1/2"
- ⑰ PROPOSED EMBANKMENT

* SEE STANDARD 420401 FOR ADDITIONAL DETAILS OF BRIDGE APPROACH PAVEMENT CONNECTOR (FLEXIBLE)


** PROPOSED GUARDRAIL & TRAFFIC BARRIER
 LT STA. 260+97.00 TO STA. 261+61.75
 STA. 263+18.52 TO STA. 264+29.35
 STA. 264+44.97 TO STA. 268+11.24
 RT STA. 260+68.00 TO STA. 261+61.75
 STA. 263+18.25 TO STA. 264+12.33

*** PROPOSED G.R. AGG. EROSION CONTROL - 8"
 LT STA. 260+92.49 TO STA. 261+59.25
 STA. 263+20.75 TO STA. 264+25.40
 STA. 264+48.92 TO STA. 268+36.91
 RT STA. 260+53.57 TO STA. 261+59.25
 STA. 263+20.75 TO STA. 264+24.46

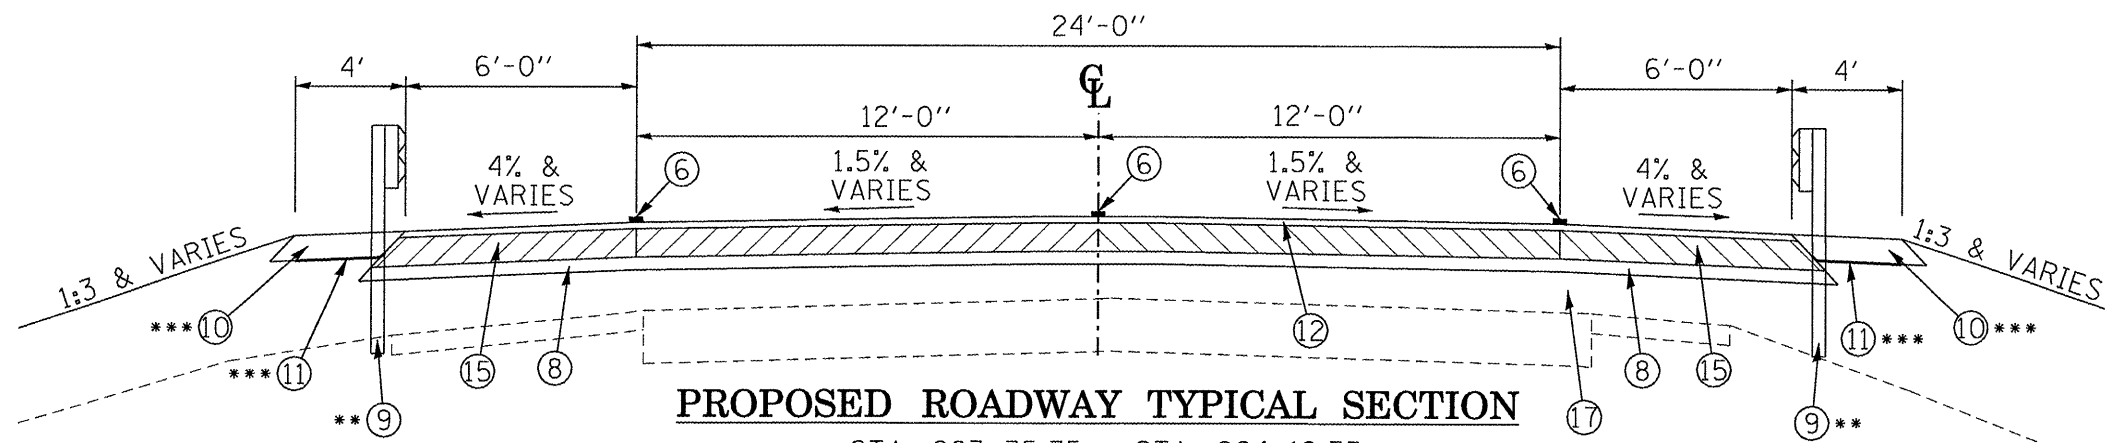

PROPOSED ROADWAY TYPICAL SECTION

*STA. 263+35.75 - STA. 264+12.33

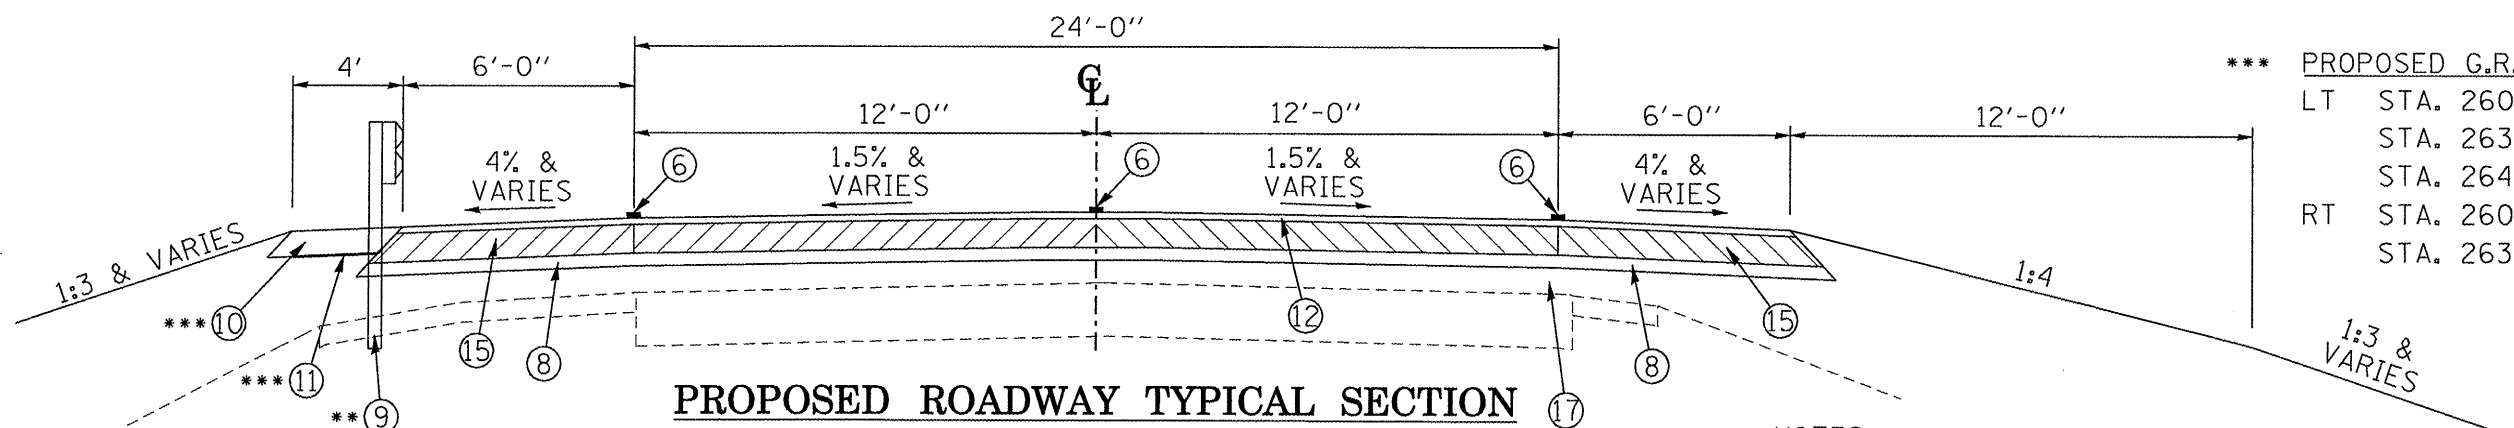

PROPOSED ROADWAY TYPICAL SECTION

STA. 264+12.33 - STA. 265+89.00

NOTES:

1. SEE THE BRIDGE PLANS FOR BRIDGE APPROACH SLAB DETAILS (STA. 261+44.25 - STA. 261+74.25 & STA. 263+05.75 - STA. 263+35.75)
2. SEE PLAN AND CROSS SECTIONS FOR TREATMENT OUTSIDE SHOULDER LIMITS
3. PAVEMENT REMOVAL STA. 261+38.25 TO STA. 261+90.02 & STA. 262+90.04 TO STA. 265+89.00

EFK•Moen, LLC
 Civil Engineering Design

FILE NAME *	USER NAME = JD	DESIGNED -	REVISED -	STATE OF ILLINOIS DEPARTMENT OF TRANSPORTATION	TYPICAL SECTIONS	F.A.S. RTE.	SECTION	COUNTY	TOTAL SHEETS	SHEET NO.	
#FILE#		DRAWN - JD	REVISED -			2370	29BR-1	WOODFORD	76	6	
		CHECKED - SD	REVISED -			CONTRACT NO. 68466					
		DATE - 10/1/09	REVISED -			FED. ROAD DIST. NO. ILLINOIS FED. AID PROJECT					