




DATE	
BY	
REVISIONS	
NO.	
PLAN	
NO.	
NO.	
NO.	
NO.	

DATE	
BY	
REVISIONS	
NO.	
PROFILE	
NO.	
NO.	
NO.	
NO.	

SEC GROUP, INC.  
 COMPANY NAME: SEC GROUP, INC.  
 PROJECT CONTACT: A. JAIN  
 CLIENT: VILLAGE OF CARPENTERSVILLE  
 DATE PLOTTED: 11/1/2010 5:55:44 PM  
 PLOT NUMBER: 06026-ppr-17.dgn  
 PEN TABLE: standard-tran.dtl

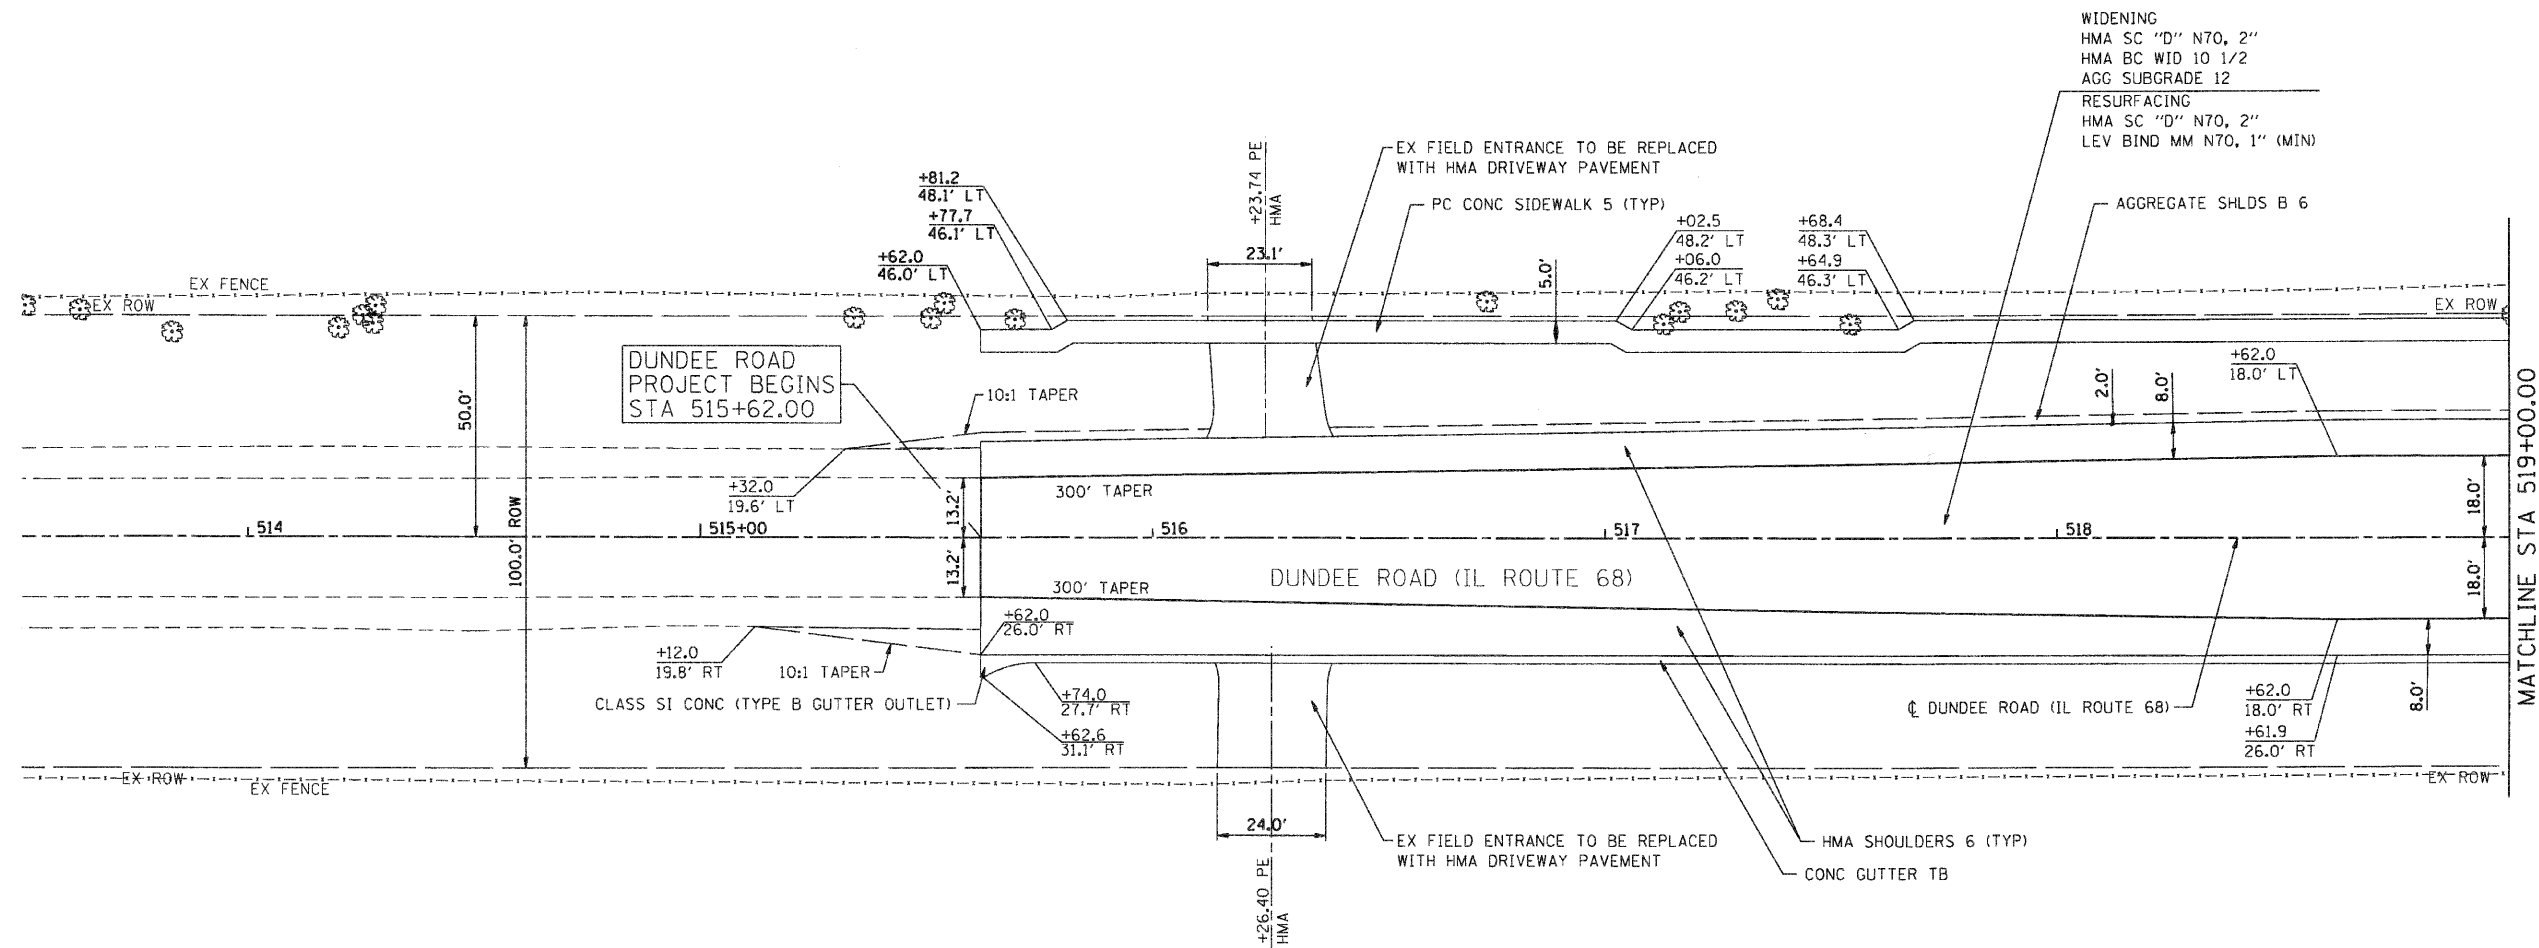

NOTES:  
 ① FOR EXISTING AND PROPOSED UTILITIES, SEE UTILITY SHEETS.

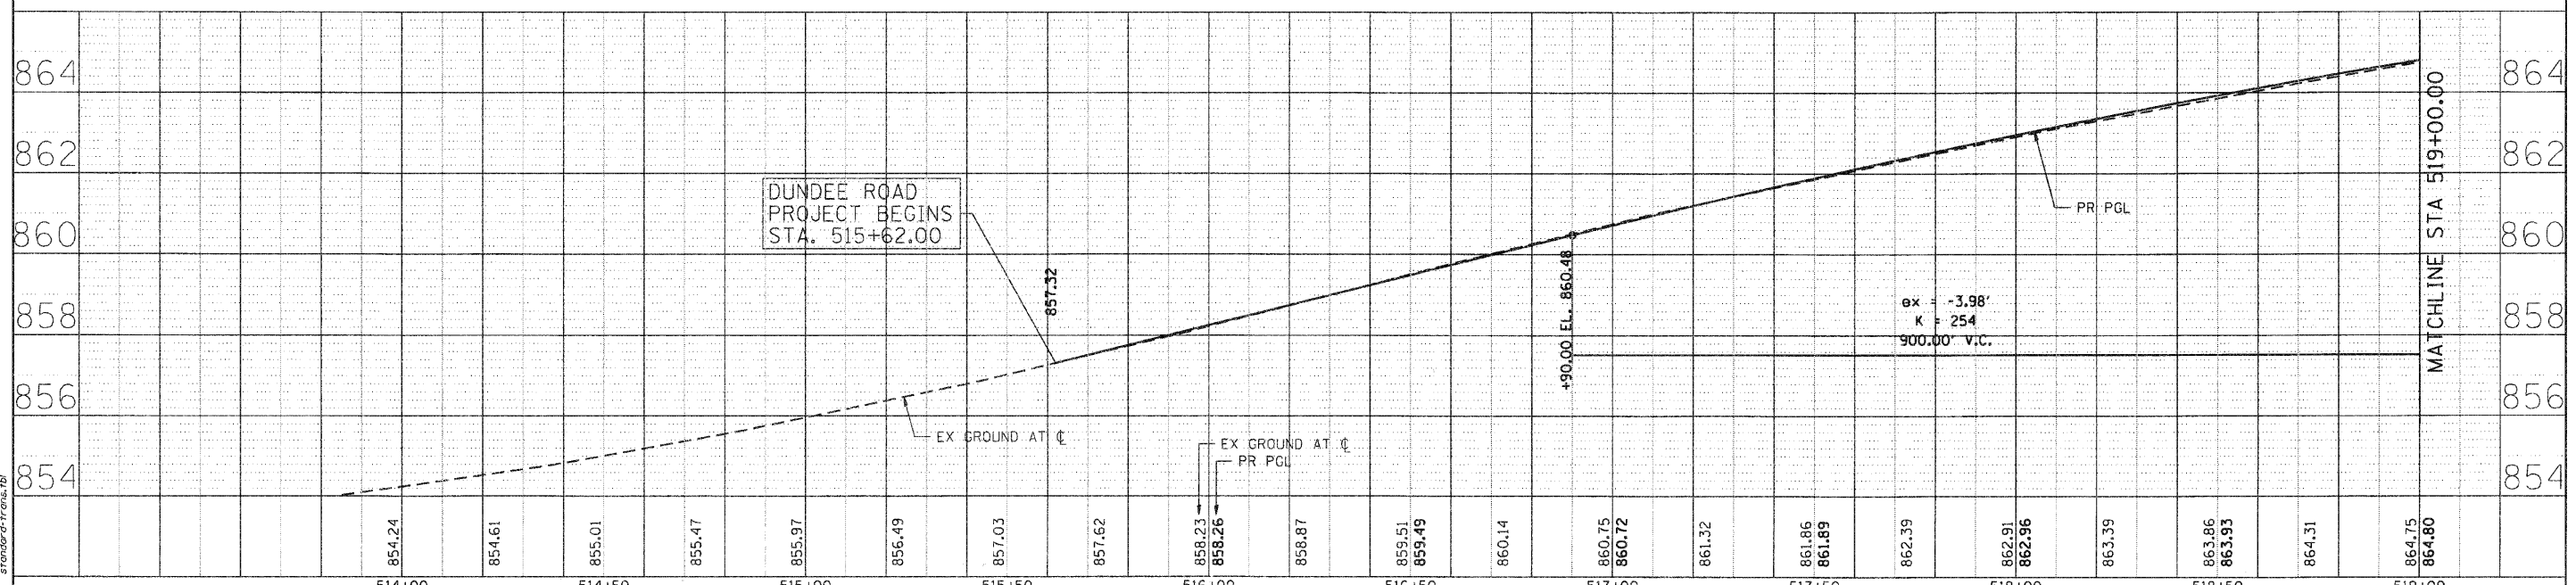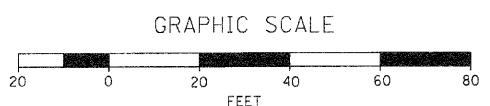

514+00	514+50	515+00	515+50	516+00	516+50	517+00	517+50	518+00	518+50	519+00																	
854.24	854.61	855.01	855.47	855.97	856.49	857.03	857.62	858.23	858.26	858.87	859.51	859.49	860.14	860.75	860.72	861.32	861.86	861.89	862.39	862.91	862.96	863.39	863.86	863.93	864.31	864.75	864.80

**SEC Group, Inc.**  
 An HR Group Company  
 420 N. Third Street  
 Maitland, IL 60050-2158  
 T: 630.385.1778 F: 630.385.1791  
 www.secgroupinc.com  
 \*SEC Group, Inc. is a Equal Opportunity Employer

USER NAME = chertke	DESIGNED - C. HARTKE	REVISED -
PLOT SCALE = 1" = 20'	DRAWN - R. BEST	REVISED -
PLOT DATE = 11/1/2010	CHECKED - T. HAMILTON	REVISED -
	DATE - 10/25/10	REVISED -

**VILLAGE OF CARPENTERSVILLE**

**PLAN AND PROFILE  
 DUNDEE ROAD (IL ROUTE 68)**

F.A. RTE.	SECTION	COUNTY	TOTAL SHEETS	SHEET NO.
06-00074-00-FP		KANE	211	36
FAU 2414, FAU 1280, FAP 343		CONTRACT NO. 63504		
FED. ROAD DIST. NO. [ILLINOIS] FED. AID PROJECT				