




1 RESTROOM ENLARGED PLAN
SCALE: 1/4" = 1'-0"

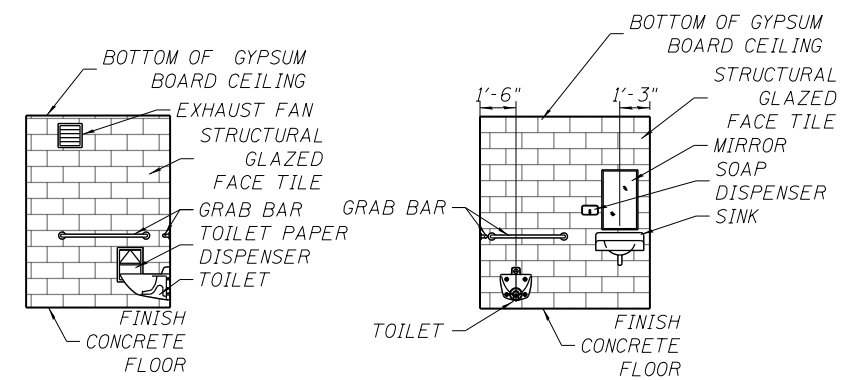


2 NORTH ELEVATION
SCALE: 1/4" = 1'-0"

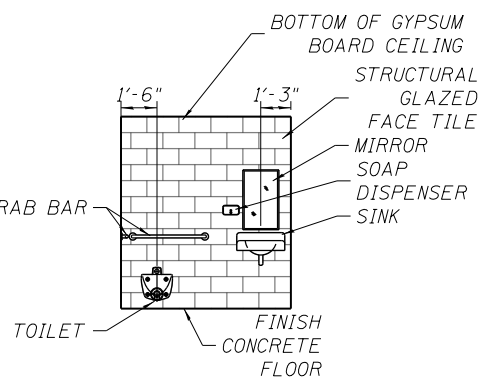


3 EAST ELEVATION
SCALE: 1/4" = 1'-0"

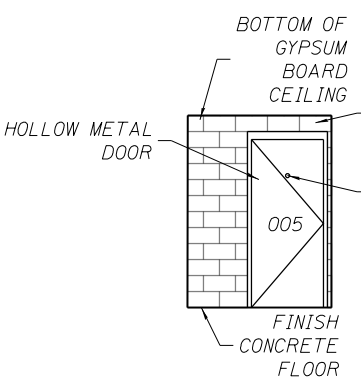


4 SOUTH ELEVATION
SCALE: 1/4" = 1'-0"

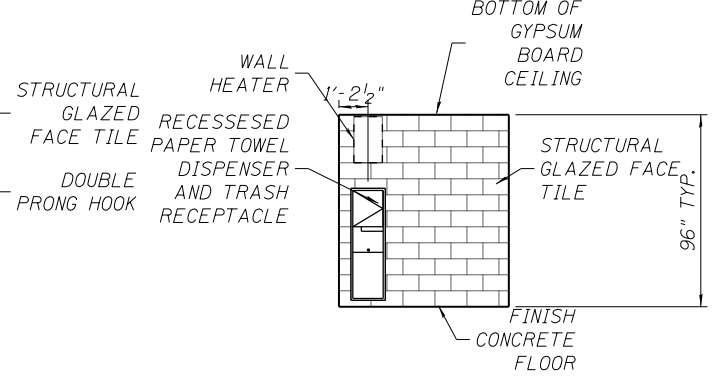

5 WEST ELEVATION
SCALE: 1/4" = 1'-0"

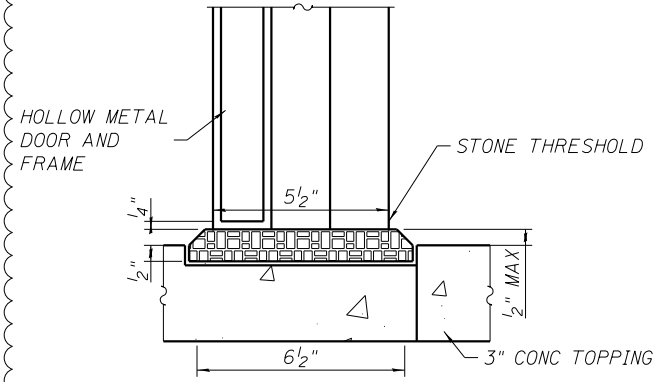

6 THRESHOLD DETAIL
SCALE: 3" = 1'-0"
AT DOORS 004, 005, 006, 007

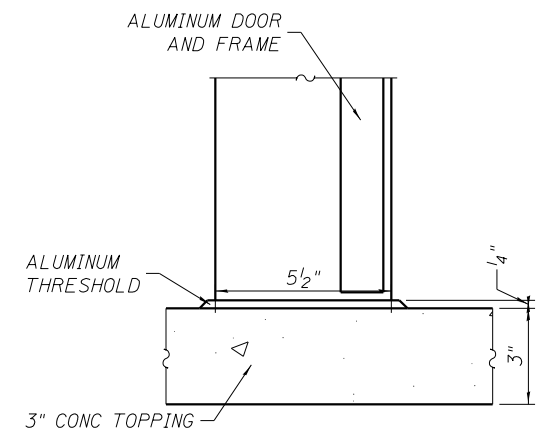


7 THRESHOLD DETAIL
SCALE: 3" = 1'-0"
AT DOORS 001A, 001B, 001C

ROOM NAME	ROOM NO.	FLOOR	BASE	WALLS				DR/FRM	CEILING MAT'L	COMMENTS
				N	E	S	W			
UNPAID	001	CI, ECI, ST1, TS1	P1	P1, GL1 & AL2, PCP1 & AL3,	GL1, P1, AL2 MF1	PCP1, P1, MF2, MF3, GL1, AL2	MT3, GL2	AL1 & GL2	P1, P3, ACP1, PCP2	
PAID	002	C1	P1, CSGFT, MT2	P1, GL1 MF1, AL2, SGFT	-	GL1, P1, AL2, MF1, PCP1	MT2, SGFT, GL1, P1, AL2, MF1	P2	P1, P3, ACP1, PCP2	
CTA KIOSK	003	VCFLR	MT3, CSGFT	PCP1	SGFT	MT3, GL2	MT3, GL2	MT3	P3, EGCR1	
JANITOR	004	C1	CSGFT	SGFT	SGFT	SGFT	SGFT	P2	P3	
RESTROOM	005	C1	CSGFT	SGFT	SGFT	SGFT	SGFT	P2	P3	
COMMUNICATIONS	006	C1	CSGFT /CVB1	P3	SGFT	SGFT	P3	P2	P1, ACP1	
ELECTRICAL	007	C1	CVB1	P3	P3	P3	P3	P2	P1, ACP1	
UPS	007A	C1	CVB1	P3	P3	P3	SCFT	P2	P3	
ELEVATOR CAB	008	VCFLR	MT4	MT4	MT4	MT4	MT4	MT4	MT4	
WEST STAIR	009	EC11	P1	P1, GL1, MF2, AL2	-	P1, GL1, MF2, AL2	-	-	-	
EAST STAIR	010	EC11	P1	P1, GL1, MF2, AL2	-	P1, GL1, MF2, AL2	-	-	-	
ELEVATOR MACHINE ROOM	011	C1	CVB1	P3	P3	P3	P3	P2	P1	
ELEVATOR SHEAVE ROOM	012	MF4	NONE	P1	P3	P1	P1	P2	P1	



FINISH SCHEDULE KEY:

- CI CONCRETE TOPPING SLAB
- EC1 EXISTING CONCRETE TOPPING SLAB
- ST1 STONE PAVERS
- ST2 STONE THRESHOLD
- C11 CAST IRON STAIR TREADS
- EC11 EXISTING CAST IRON STAIR TREADS
- CSGFT COVED BASE GLAZED FACE CONCRETE MASONRY UNIT
- SGFT STRUCTURAL GLAZED FACING TILE
- MT1 16GA STAINLESS STEEL INSULATED INFILL WALL PANELS
- MT2 16GA STAINLESS STEEL INSULATED ELEVATOR WALL PANEL SYSTEM
- MT4 16GA STAINLESS STEEL ELEVATOR CAB WALL PANEL SYSTEM
- MT3 16GA STAINLESS STEEL INSULATED WALL PANEL SYSTEM
- MF1 STAINLESS STEEL GUARDRAILS AT WINDOW
- MF2 STAINLESS STEEL STAIR RAIL AND GUARDRAIL
- MF3 STAINLESS STEEL BARRIER GUARD RAIL
- MF4 1 1/4" GALVANIZED FLOOR GRATING (CATWALK & SHEAVE ROOM)
- GL1 1/2" LAMINATED GLASS - CLEAR
- GL2 9/16" VANDAL RESISTANT GLASS - CLEAR GLASS - CLEAR
- AL1 PRE-FINISHED ALUMINUM DOORS AND FRAMES
- AL2 PRE-FINISHED ALUMINUM GLASS STOPS
- AL3 PRE-FINISHED ALUMINUM SUPPORT FRAMING AT PCP1
- TS1 ALUMINUM THRESHOLD AT ALUMINUM DOORS AND FRAMES
- CVB1 6" COVED VINYL BASE
- VCFLR VINYL SHEET FLOORING
- PCP1 POLYCARBONATE TRANSLUCENT WALL PANEL SYSTEM
- PCP2 POLYCARBONATE TRANSLUCENT ROOF PANEL SYSTEM
- P1 URETHANE TOPCOAT, EPOXY PRIMER
- HI-PERF COATING ON STEEL
- P2 SEMI-GLOSS ALKYD PAINT ON DOORS/FRAMES
- P3 SATIN ALKYD WALL PAINT ON WALL BOARD
- ACP1 LINEAR ACOUSTIC CEILING PANEL
- EGCR1 EGGRATE CEILING

9 FINISH SCHEDULE
SCALE: NTS

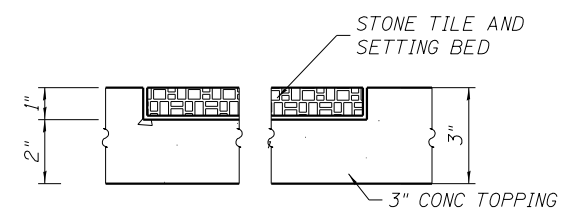

8 RECESSED STONE TILE
SCALE: 3" = 1'-0"

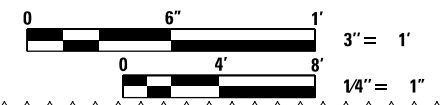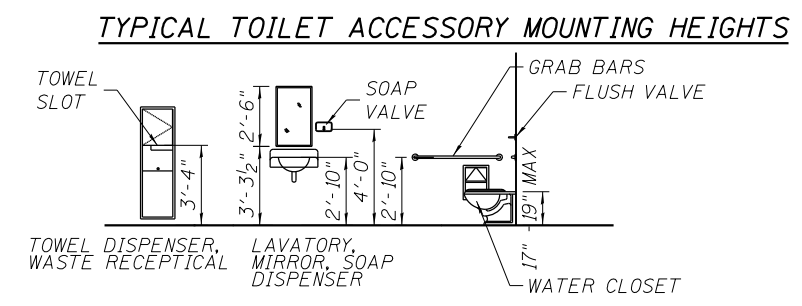

4:31:59 PM 01/17/08-cow29-A-400.dgn



USER NAME = whbruce	DESIGNED - WHB	REVISED - 1/20/2014
PLOT SCALE = 96:0.0009 "4" / 1in.	CHECKED - CRR	REVISED -
PLOT DATE = 1/20/2014	DRAWN - WHB	REVISED -
	CHECKED - CRR	REVISED -

STATE OF ILLINOIS
DEPARTMENT OF TRANSPORTATION

PEORIA STREET STATION
ENLARGED RESTROOM AND AGENT KIOSK PLANS, ELEVATIONS, & DETAILS

MUN 2090	SECTION 2013-011R	COUNTY COOK	TOTAL SHEETS 356	SHEET NO. 240
CONTRACT NO. 60W29			ILLINOIS FED. AID PROJECT FED. AID PROJECT	

SHEET NO. A-400 OF 117 SHEETS