
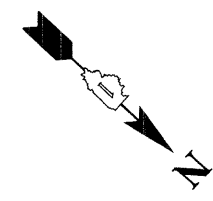


| | | | | |
|-------------------------------|----------------|--------|--------------|-----------|
| ROUTE NO. | SECTION | COUNTY | TOTAL SHEETS | SHEET NO. |
| FAU 1694 | 07-00122-00-PV | COOK | 55 | 35 |
| ILLINOIS PROJECT M-9003 (125) | | | | |
| VILLAGE SECTION | | | | |
| CONTRACT NO. 63101 | | | | |


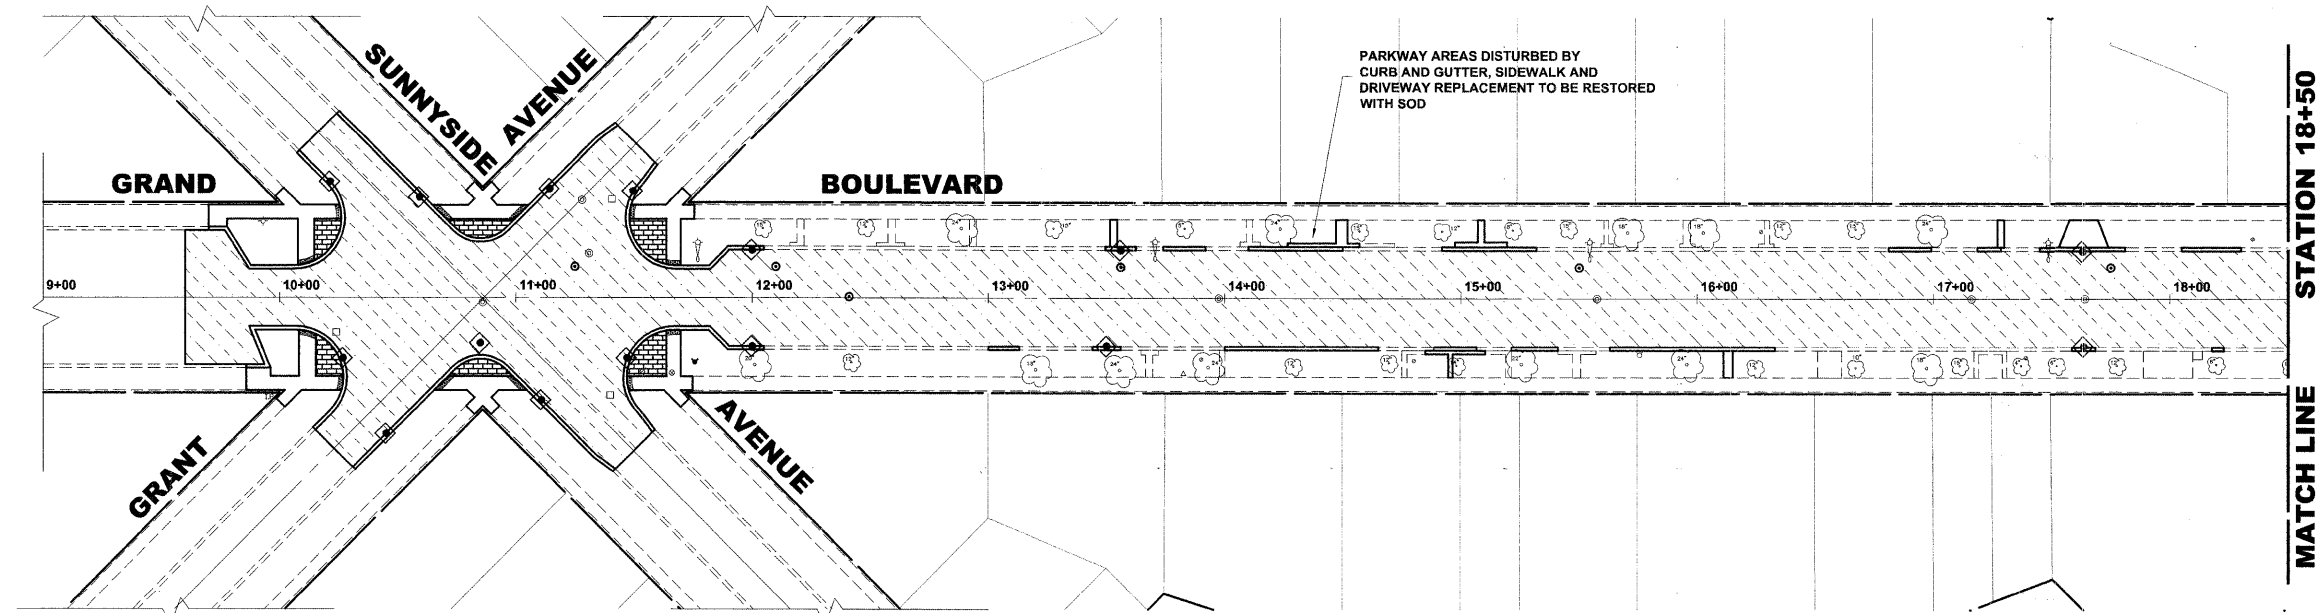


EROSION CONTROL NOTES

1. SEE IDOT STANDARD 280001-03 FOR TEMPORARY EROSION CONTROL SYSTEMS.
2. THE CONTRACTOR SHALL ENSURE THAT ADJACENT PROPERTIES REMAIN PROTECTED FROM SEDIMENT DEPOSITION.
3. SOIL STOCKPILES SHALL BE PROTECTED WITH PERIMETER EROSION BARRIER OR OTHER EROSION PROTECTION SPECIFIED BY THE RESIDENT ENGINEER. THE COST SHALL BE INCLUDED IN THE UNIT PRICE FOR THE INDIVIDUAL SOIL MATERIALS.
4. WHEREVER CONSTRUCTION VEHICLE ACCESS ROUTES INTERSECT PAVED PUBLIC ROADS. PROVISIONS SHALL BE MADE TO MINIMIZE THE TRANSPORT OF SEDIMENT BY RUNOFF OR VEHICLE TRACKING ONTO THE PAVED SURFACE. THE PROVISIONS MAY INCLUDE SPRAYING VEHICLE WHEELS TO CLEAR SEDIMENT BEFORE EXITING THE CONSTRUCTION SITE OR OTHER MEASURES APPROVED BY THE ENGINEER.

LEGEND

| SYMBOL | DESCRIPTION |
|--------|--------------|
| | INLET FILTER |

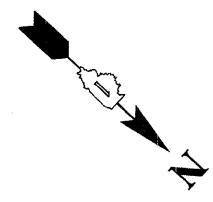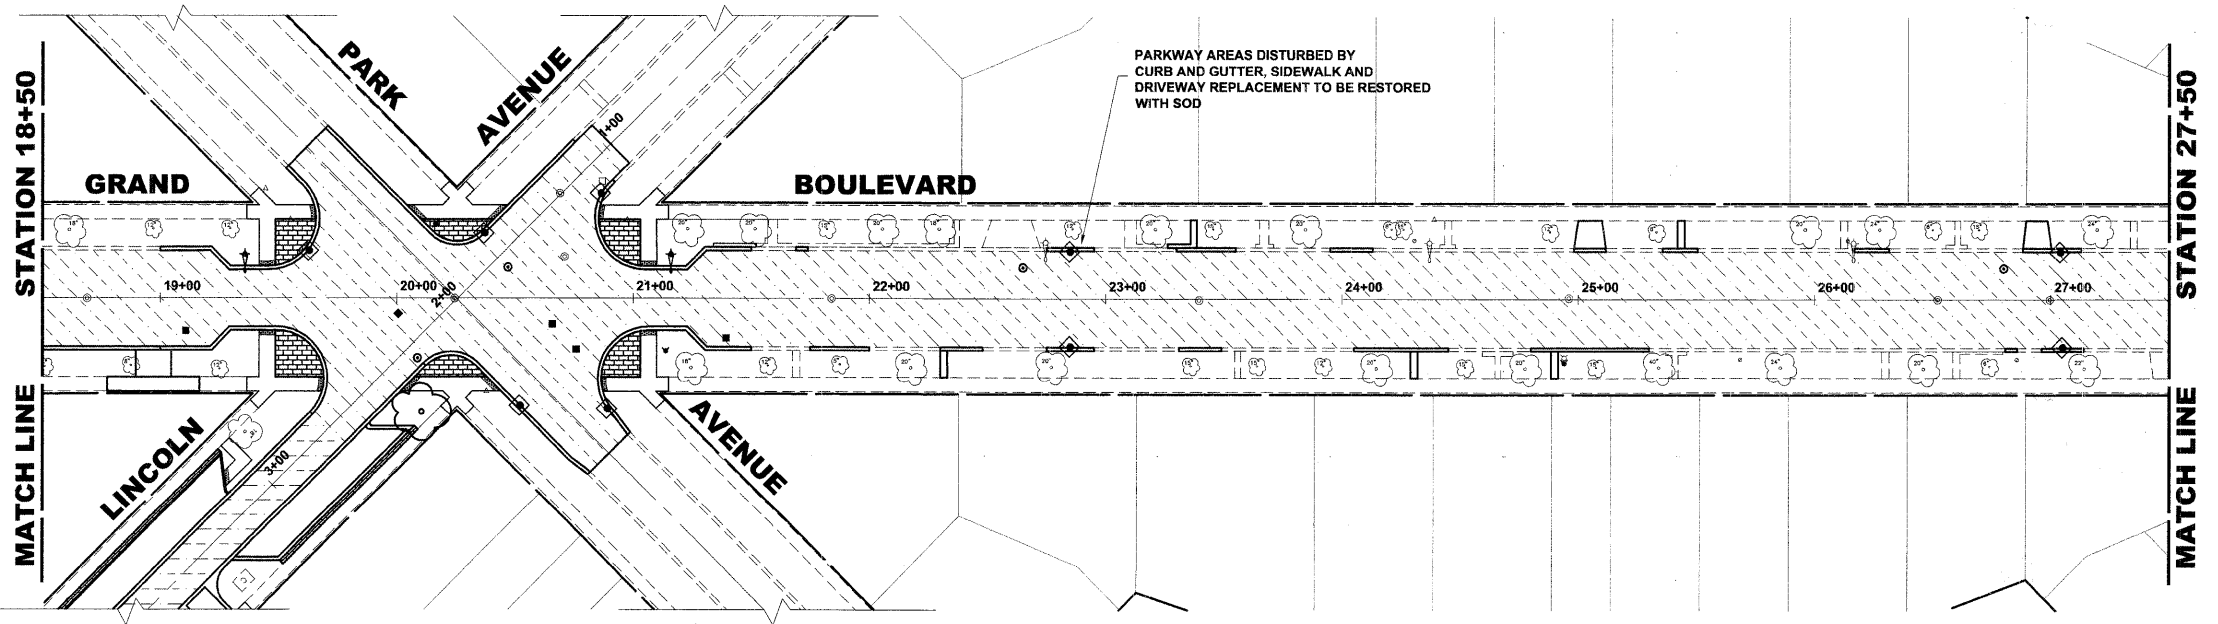

Drawing file: W:\Projects\12508135 - Grand Blvd Grant to Veterans\Grand Blvd 40 Streets.dwg Jan 09, 2009 - 9:50am

HANCOCK ENGINEERING ♦ Civil Engineers ♦ Municipal Consultants ♦ Established 1911
 933 Rosehill Road, Wheeling, Illinois 60094-2790
 Phone: 708-965-0300 Fax: 708-965-1212

**BROOKFIELD
 GRAND BOULEVARD IMPROVEMENTS
 EROSION CONTROL PLAN**

| REVISION: |
|-----------|
| |
| |
| |
| |
| |
| |
| |
| |
| |
| |

DRAWN BY: LEVIECW/MK
 CHECKED BY: JCG
 DATE: 01-09-09
 SCALE: 1" = 40'