
 
 
 
 
 
 
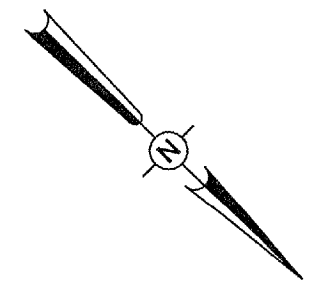
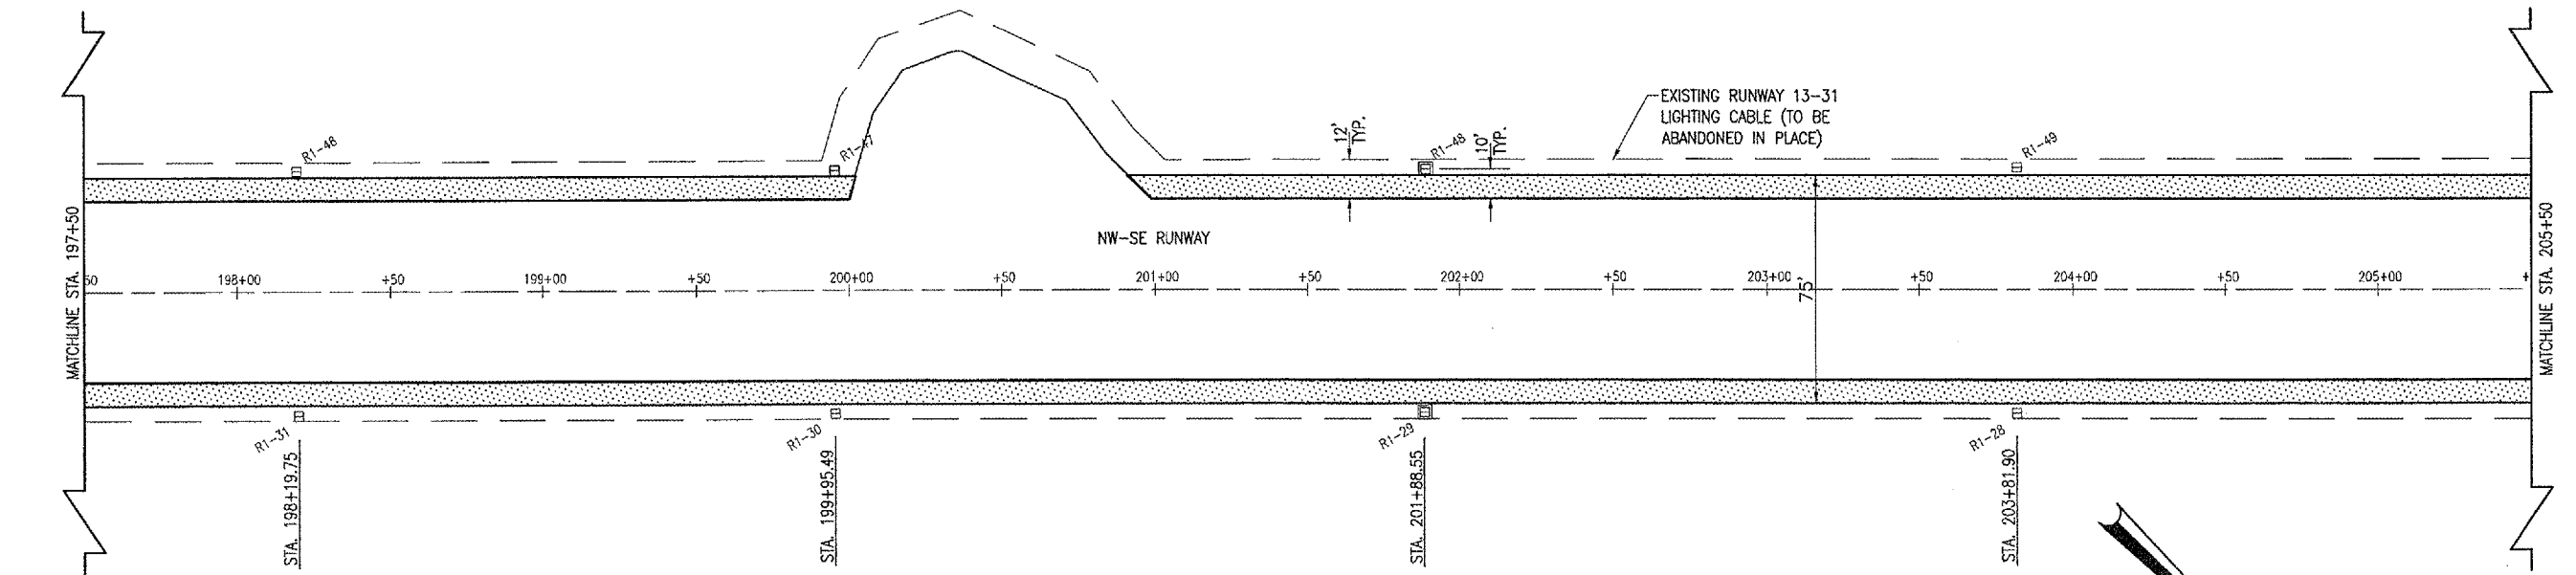
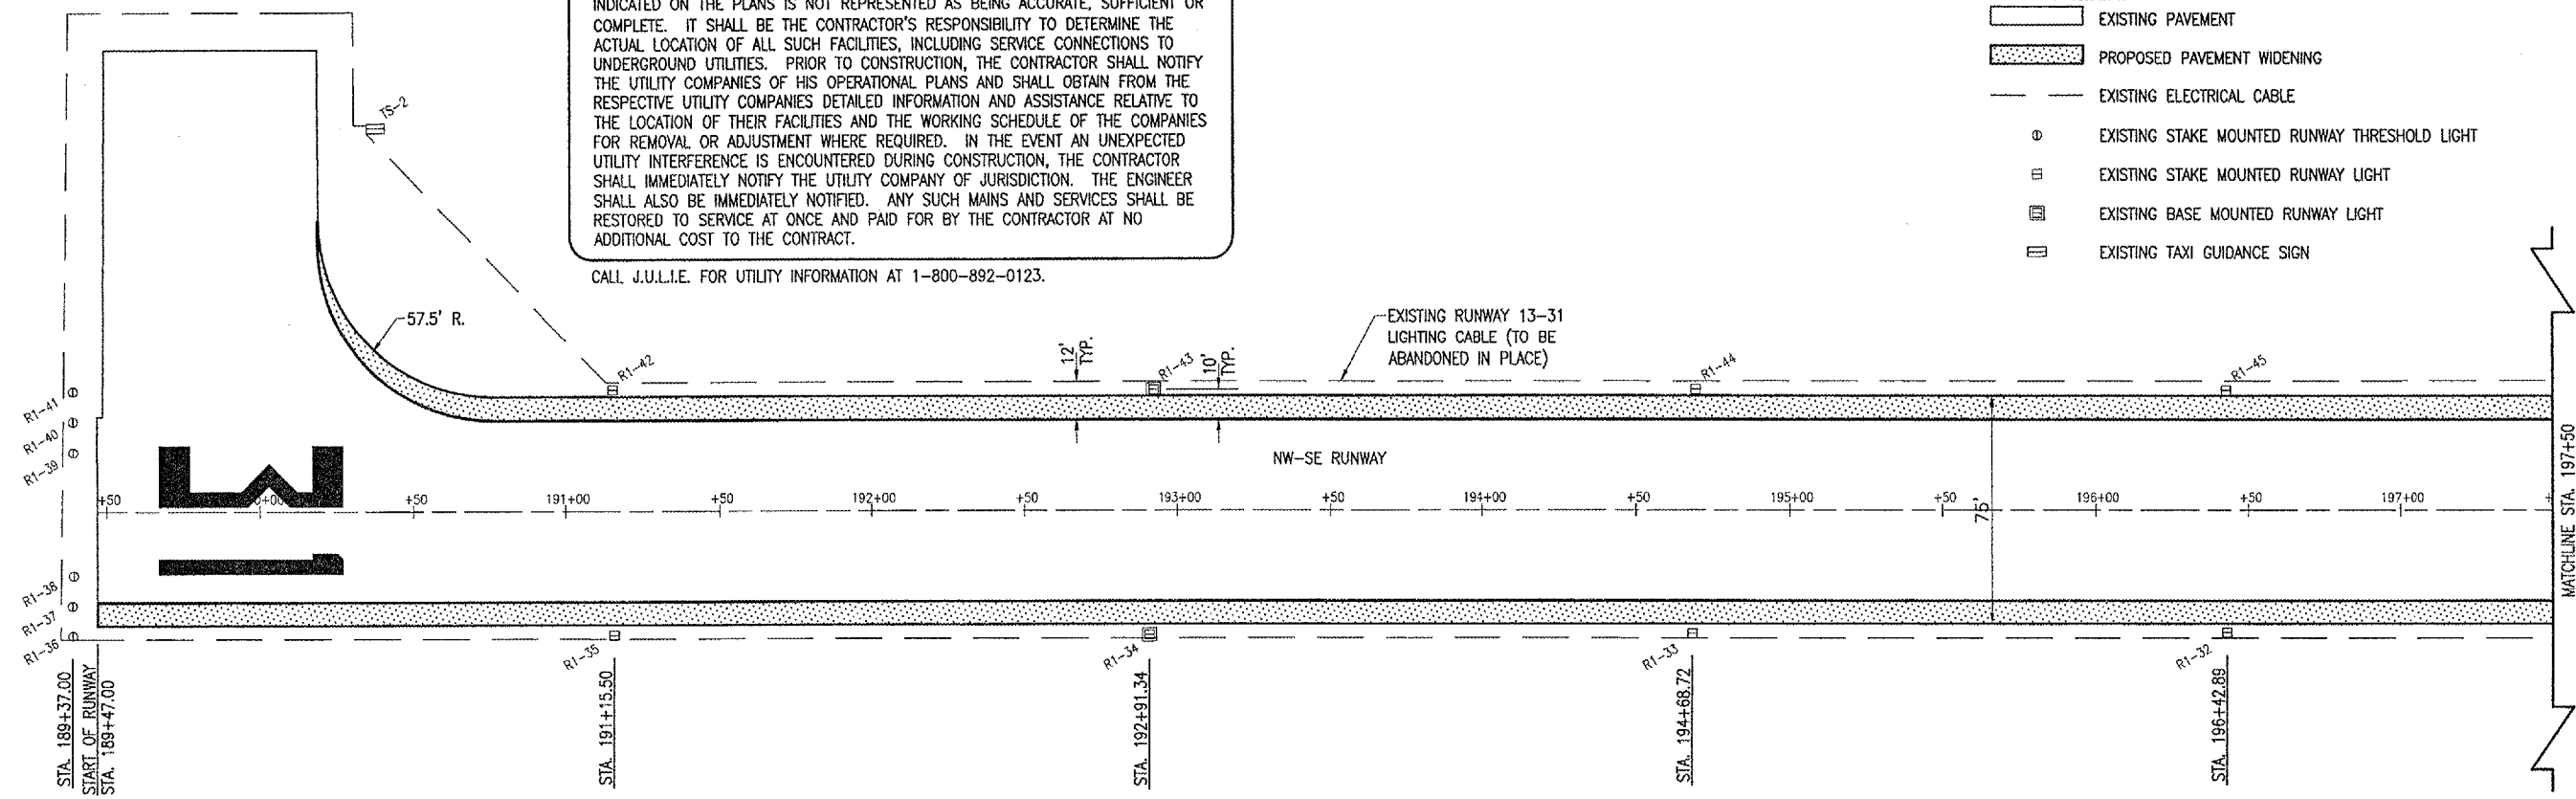


THE LOCATION, SIZE AND TYPE OF MATERIAL OF EXISTING UNDERGROUND UTILITIES INDICATED ON THE PLANS IS NOT REPRESENTED AS BEING ACCURATE, SUFFICIENT OR COMPLETE. IT SHALL BE THE CONTRACTOR'S RESPONSIBILITY TO DETERMINE THE ACTUAL LOCATION OF ALL SUCH FACILITIES, INCLUDING SERVICE CONNECTIONS TO UNDERGROUND UTILITIES. PRIOR TO CONSTRUCTION, THE CONTRACTOR SHALL NOTIFY THE UTILITY COMPANIES OF HIS OPERATIONAL PLANS AND SHALL OBTAIN FROM THE RESPECTIVE UTILITY COMPANIES DETAILED INFORMATION AND ASSISTANCE RELATIVE TO THE LOCATION OF THEIR FACILITIES AND THE WORKING SCHEDULE OF THE COMPANIES FOR REMOVAL OR ADJUSTMENT WHERE REQUIRED. IN THE EVENT AN UNEXPECTED UTILITY INTERFERENCE IS ENCOUNTERED DURING CONSTRUCTION, THE CONTRACTOR SHALL IMMEDIATELY NOTIFY THE UTILITY COMPANY OF JURISDICTION. THE ENGINEER SHALL ALSO BE IMMEDIATELY NOTIFIED. ANY SUCH MAINS AND SERVICES SHALL BE RESTORED TO SERVICE AT ONCE AND PAID FOR BY THE CONTRACTOR AT NO ADDITIONAL COST TO THE CONTRACT.

CALL J.U.L.I.E. FOR UTILITY INFORMATION AT 1-800-892-0123.

- LEGEND**
-  EXISTING PAVEMENT
 -  PROPOSED PAVEMENT WIDENING
 -  EXISTING ELECTRICAL CABLE
 -  EXISTING STAKE MOUNTED RUNWAY THRESHOLD LIGHT
 -  EXISTING STAKE MOUNTED RUNWAY LIGHT
 -  EXISTING BASE MOUNTED RUNWAY LIGHT
 -  EXISTING TAXI GUIDANCE SIGN




0' 15' 30' 60'
 HALF SIZE SCALE: 1" = 60'
 FULL SIZE SCALE: 1" = 30'

DATE	REVISION	BY

TRI-TOWNSHIP AIRPORT
 SAVANNA, CARROLL COUNTY
 ILLINOIS

IL PROJ.: SFY-3538 A.I.P. PROJ.: 3-17-0091-B12

IEL Project No. 826-06RWYD_0800 Filename: R-141ELE.DWG Scale: 1" = 30' Date: 10/31/05	LAYOUT DRAWN: B.A.K. REVIEWED: C.A.H.	10/31/05 10/31/05 01/12/06
--	---	----------------------------------

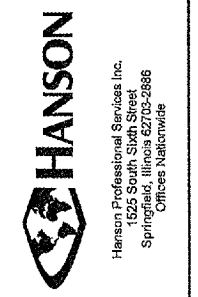

PROPOSED WIDENING
 OF RUNWAY 13/31

EXISTING
 ELECTRICAL PLAN

STA. 189+47.00 TO STA. 205+50

MAR 29, 2006 10:49 AM CAH
 I:\AIRPORTS\SAVANNA\826-06RWY\AIRPORT\SHEETS\R-141ELE.DWG - STA. 189+47.00 TO STA. 205+50