


F.A.I. RTE.	SECTION	COUNTY	TOTAL SHEETS	SHEET NO.
72	*	PIATT	251	192

\*(58,74-66)&(74-67&68)RS-1

## DETAIL OF RAMP A & B INTERSECTION RECONSTRUCTION INTERCHANGE NO. 169 FAS 1532 (OLD 47)

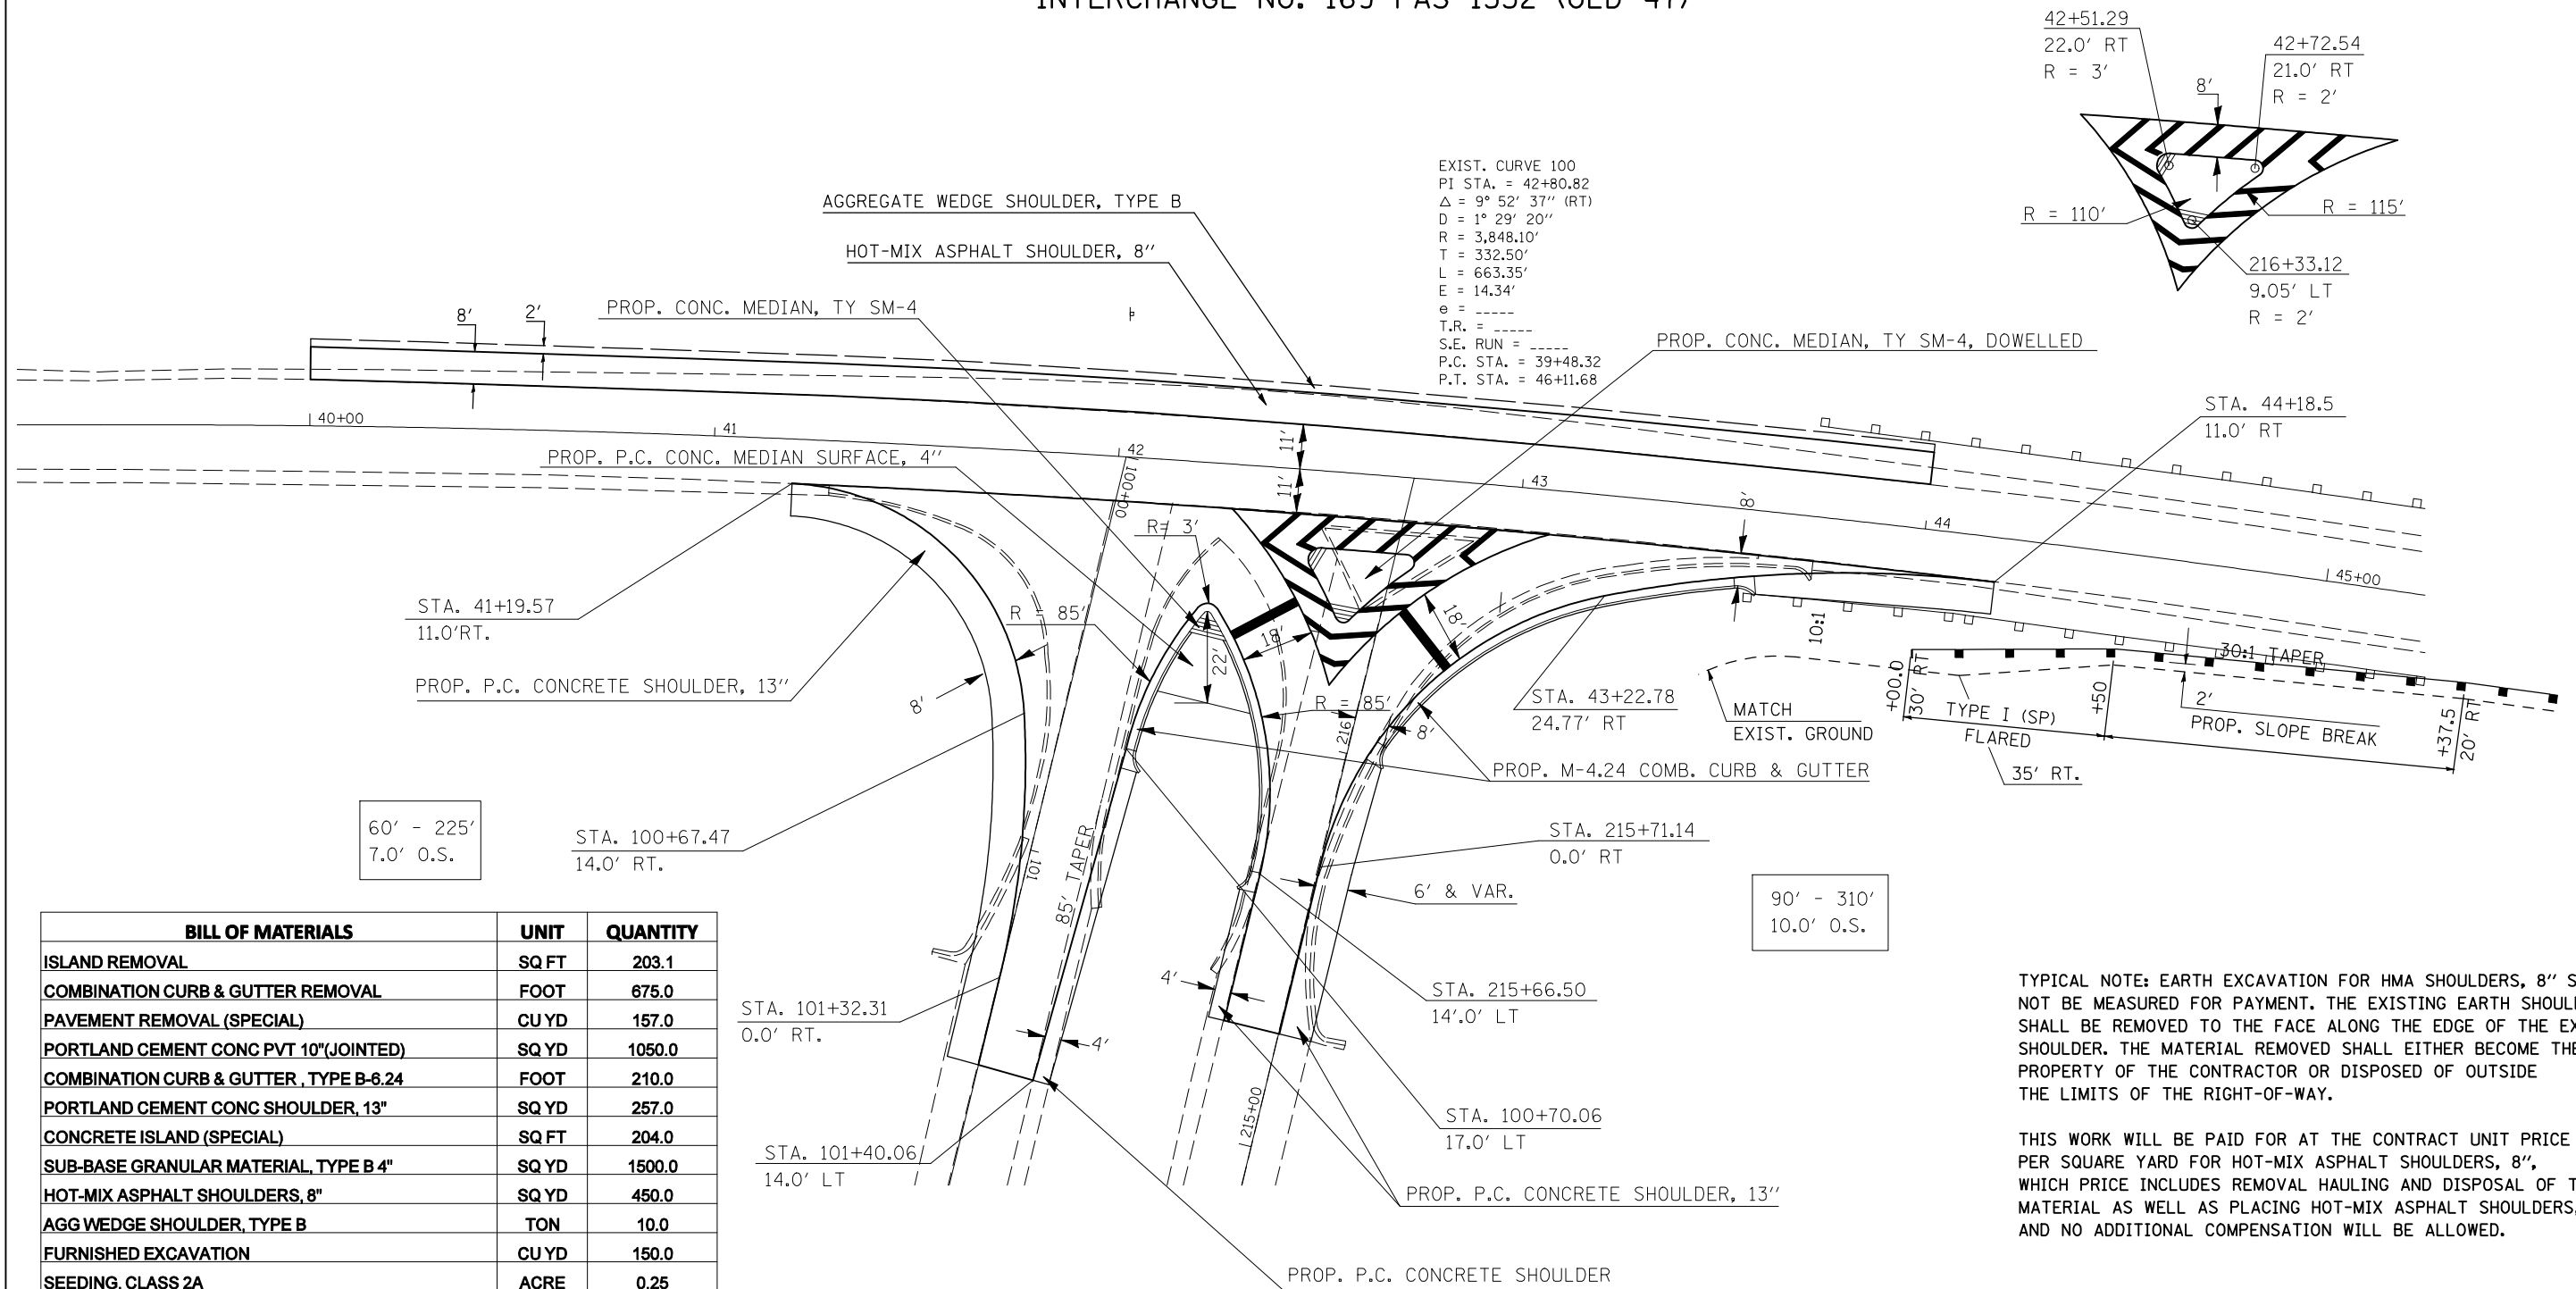

BILL OF MATERIALS	UNIT	QUANTITY
ISLAND REMOVAL	SQ FT	203.1
COMBINATION CURB & GUTTER REMOVAL	FOOT	675.0
PAVEMENT REMOVAL (SPECIAL)	CU YD	157.0
PORTLAND CEMENT CONC PVT 10"(JOINTED)	SQ YD	1050.0
COMBINATION CURB & GUTTER, TYPE B-6.24	FOOT	210.0
PORTLAND CEMENT CONC SHOULDER, 13"	SQ YD	257.0
CONCRETE ISLAND (SPECIAL)	SQ FT	204.0
SUB-BASE GRANULAR MATERIAL, TYPE B 4"	SQ YD	1500.0
HOT-MIX ASPHALT SHOULDERS, 8"	SQ YD	450.0
AGG WEDGE SHOULDER, TYPE B	TON	10.0
FURNISHED EXCAVATION	CU YD	150.0
SEEDING, CLASS 2A	ACRE	0.25
NITROGEN FERTILIZER NUTRIENT	POUND	5.0
PHOSPHORUS FERTILIZER NUTRIENT	POUND	5.0
POTASSIUM FERTILIZER NUTRIENT	POUND	5.0
MULCH, METHOD 2	ACRE	0.25
TEMPORARY EROSION CONTROL SEEDING	POUND	5.0
TEMPORARY DITCH CHECKS	FOOT	30.0
SPBGR, TYPE A 9 FOOT POSTS	FOOT	50.0
TRAFFIC BARRIER TERMINAL, TY1(SP) FLARED	EACH	1.0
GUARDRAIL REMOVAL	FOOT	200.0

TYPICAL NOTE: EARTH EXCAVATION FOR HMA SHOULDERS, 8" SHALL NOT BE MEASURED FOR PAYMENT. THE EXISTING EARTH SHOULDER SHALL BE REMOVED TO THE FACE ALONG THE EDGE OF THE EXISTING SHOULDER. THE MATERIAL REMOVED SHALL EITHER BECOME THE PROPERTY OF THE CONTRACTOR OR DISPOSED OF OUTSIDE THE LIMITS OF THE RIGHT-OF-WAY.

THIS WORK WILL BE PAID FOR AT THE CONTRACT UNIT PRICE PER SQUARE YARD FOR HOT-MIX ASPHALT SHOULDERS, 8", WHICH PRICE INCLUDES REMOVAL HAULING AND DISPOSAL OF THE MATERIAL AS WELL AS PLACING HOT-MIX ASPHALT SHOULDERS, 8" AND NO ADDITIONAL COMPENSATION WILL BE ALLOWED.

ILLINOIS DEPARTMENT OF TRANSPORTATION  
**DETAILS OF RAMP A & B  
INTERSECTION RECONSTRUCTION**  
F.A.I. ROUTE 72  
SECTION (58,74-66)&(74-67&68)RS-1  
PIATT COUNTY

PLOT DATE = 2/10/2010  
 FILE NAME = c:\pva\work\pva\pva\DOT\CRAIGRE\40109678\2895\side\craiga.dgn  
 PLOT SCALE = 42.3525' / IN.  
 USER NAME = craigre