
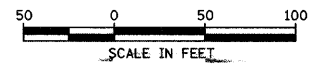


- NOTES:**
1. RAISED REFL PAVT MKR AS LANE DIVIDERS SHALL BE SPACED 80' O.C. ALONG TANGENTS AND SPACED 40' O.C. ALONG CURVES PER DISTRICT 1 DETAIL TC-11.
 2. REFER TO DRAINAGE PLANS FOR STORM SEWER INFORMATION.

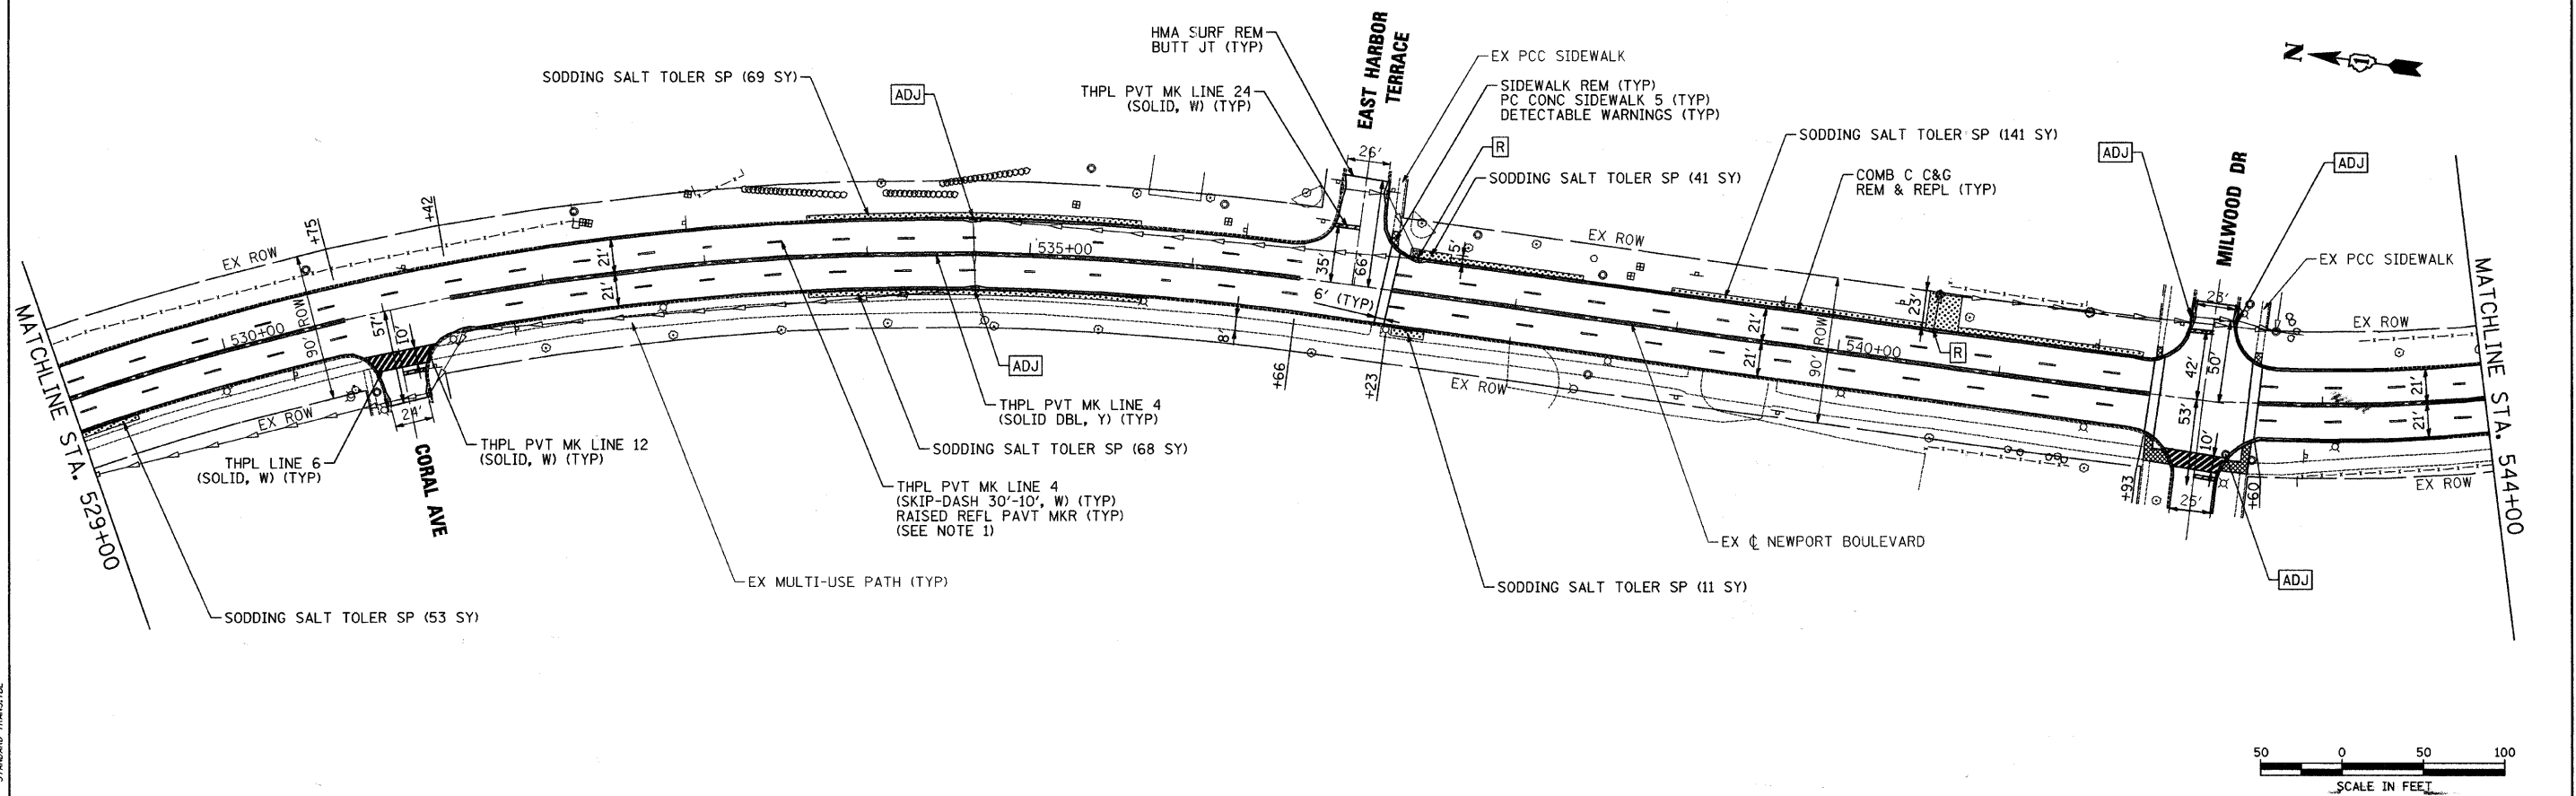

COMPANY NAME: HRGreen.com
 PROJECT CONTACT: JStzal
 DATE PLOTTED: 5/10/2011 9:46:03 AM
 FILE NAME: R6090304-p01-01.dgn
 PLOT DRIVER: McHenry-0050-p01-01-AS.IS.plt
 PEN TABLE: STANDARD-TRANS.TBL

HRGreen.com Illinois Professional Design Firm # 164-001322	USER NAME = JStzal PLOT SCALE = 1" = 50' PLOT DATE = 5/10/2011	DESIGNED - JJS DRAWN - JPA CHECKED - AC DATE -	REVISED - REVISED - REVISED - REVISED -	VILLAGE OF BARTLETT NEWPORT BOULEVARD	SCALE: 1" = 50' SHEET NO. 1 OF 3 SHEETS STA. 514+55 TO STA. 544+00	F.A.U. RTE. 3805 SECTION 11-00088-00-RS COUNTY DUPAGE TOTAL SHEETS 21 SHEET NO. 5 CONTRACT NO. 63604	ILLINOIS FED. AID PROJECT
	PROPOSED PLAN NEWPORT BOULEVARD						