
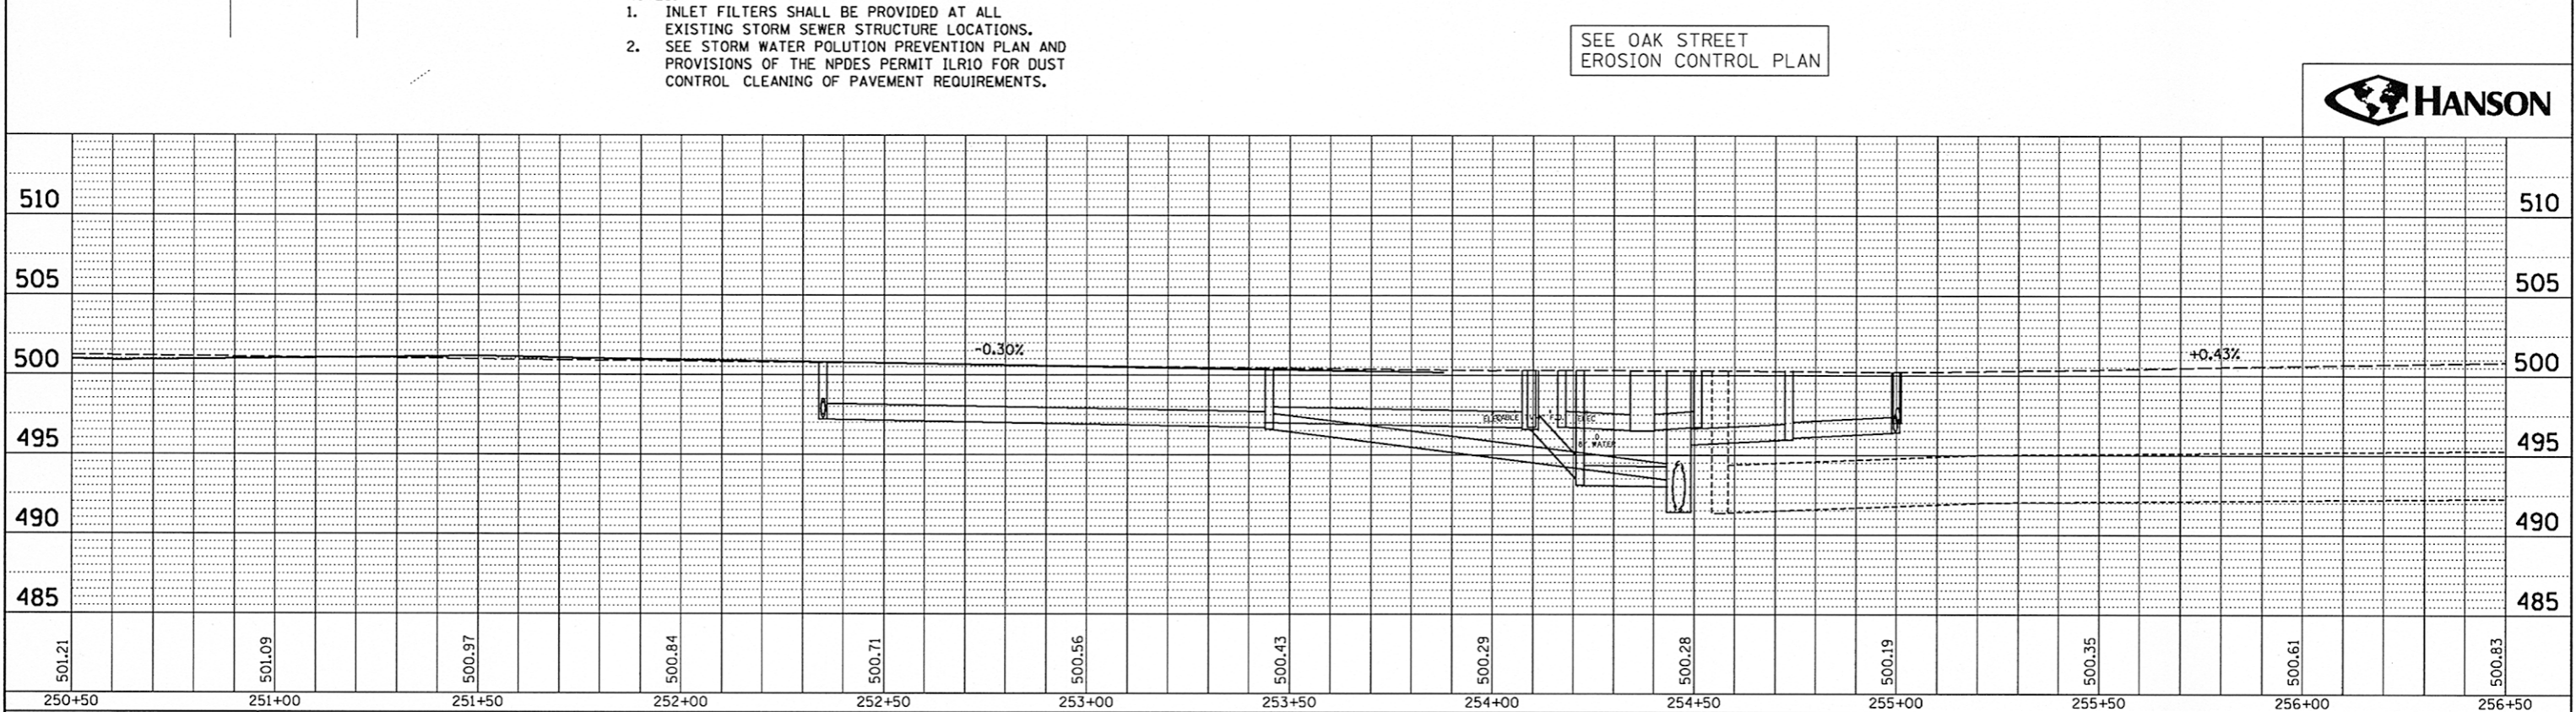
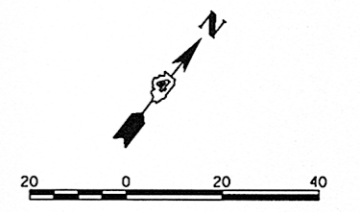


| | |
|----------------------------|--|
| DATE | |
| BY | |
| PLAN | |
| NO. | |
| NO. OF WAY CHECKED | |
| ALIGNED CHECKED | |
| GRADES CHECKED | |
| STRUCTURE NOTATION CHECKED | |
| FILE NAME | |

| | |
|----------------------------|--|
| DATE | |
| BY | |
| PROFILE | |
| NO. | |
| NO. OF WAY CHECKED | |
| ALIGNED CHECKED | |
| GRADES CHECKED | |
| STRUCTURE NOTATION CHECKED | |
| FILE NAME | |

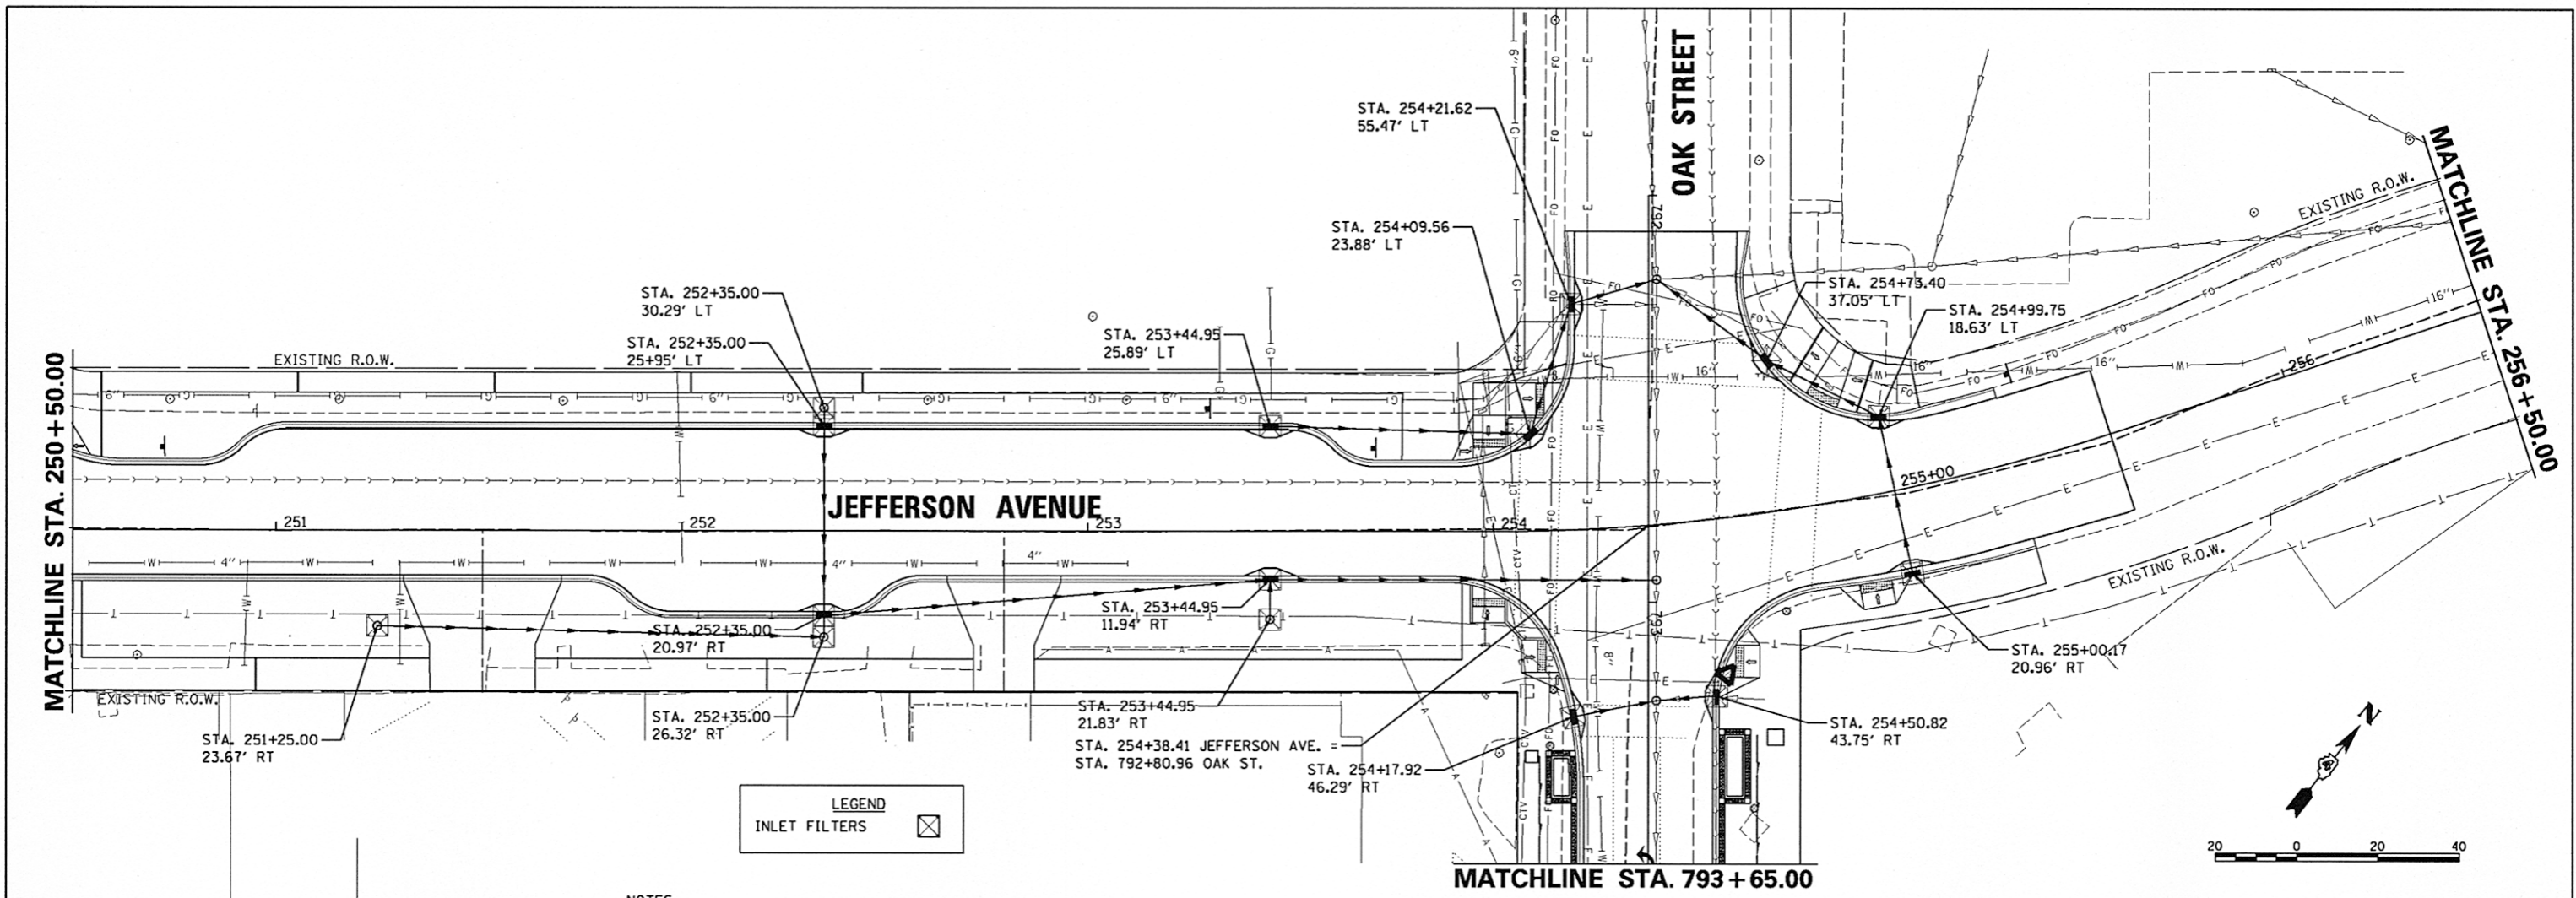

| | | | | | | | | | | | | |
|--------|--------|--------|--------|--------|--------|--------|--------|--------|--------|--------|--------|--------|
| 501.21 | 501.09 | 500.97 | 500.84 | 500.71 | 500.56 | 500.43 | 500.29 | 500.28 | 500.19 | 500.35 | 500.61 | 500.83 |
| 250+50 | 251+00 | 251+50 | 252+00 | 252+50 | 253+00 | 253+50 | 254+00 | 254+50 | 255+00 | 255+50 | 256+00 | 256+50 |

| | | | |
|---|------------------------|----------------|-----------|
| FILE NAME = | USER NAME = kovan01511 | DESIGNED - VLK | REVISED - |
| c:\pwise_work\do_not_delete\dms73308\041010155-sht-eros0208.dgn | | DRAWN - RLA | REVISED - |
| PLOT SCALE = 3/8" = 1' / in. | | CHECKED - KNB | REVISED - |
| PLOT DATE = 07/23/2012 | | DATE - 7/18/12 | REVISED - |

| | | | | | | | |
|---|--|---------------------|--|--|--|---|--|
| STATE OF ILLINOIS DEPARTMENT OF TRANSPORTATION | | | | JEFFERSON AVENUE EROSION CONTROL PLAN | | | |
| SCALE: N/A | | SHEET NO. OF SHEETS | | STA. 250+50 TO STA. 256+00 | | F.A.U. RTE. NO. | |
| | | | | | | SECTION 12-00356-01-PV | |
| | | | | | | COUNTY PEORIA | |
| | | | | | | TOTAL SHEETS 519 | |
| | | | | | | SHEET NO. 197 | |
| | | | | | | CONTRACT NO.89626 | |
| | | | | | | ILLINOIS FED. AID PROJECT TIG-50931(58) | |