




F.A.P. RTE.	SECTION	COUNTY	TOTAL SHEETS	SHEET NO.
326		McHENRY	502	161
STA. 9+35.22		TO STA.142+08.53		
FED. ROAD DIST. NO.		ILLINOIS	FED. AID PROJECT	
• (105X & 106) WRS-2				

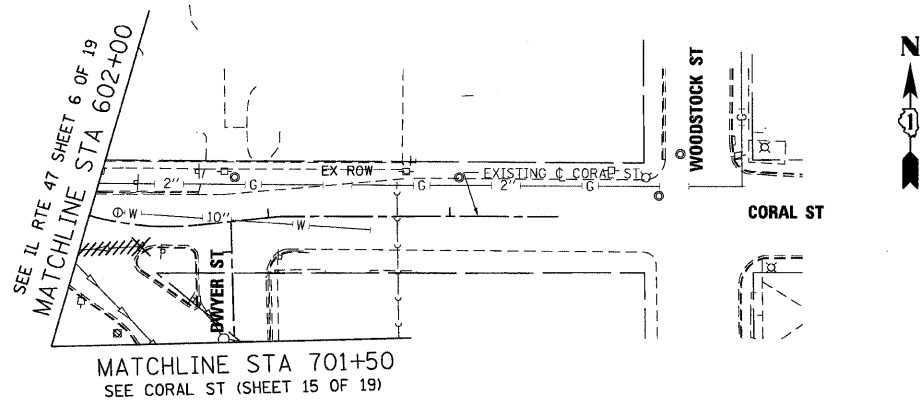


EXISTING CONDITIONS - CORAL STREET

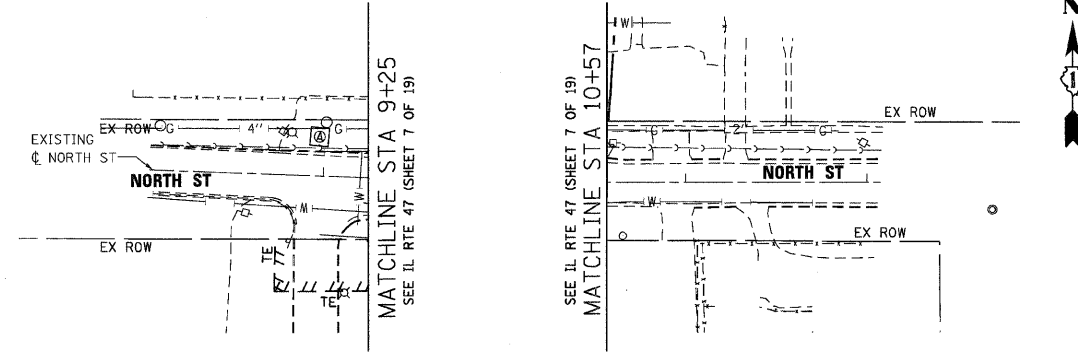


EXISTING CONDITIONS - NORTH STREET

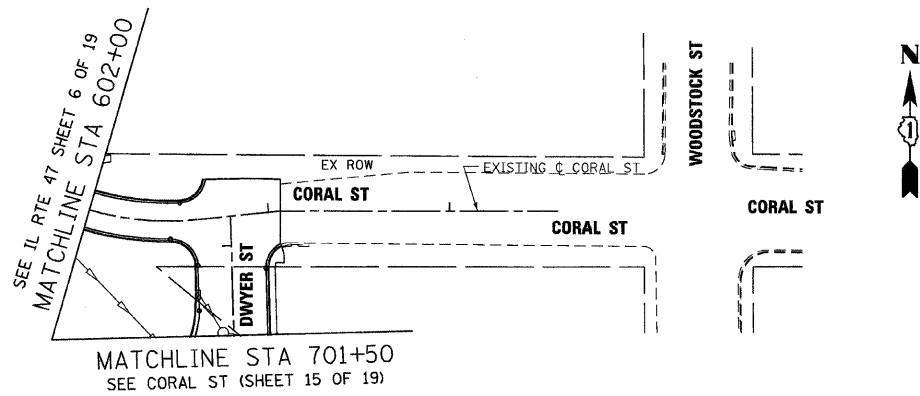

PROPOSED CONDITIONS - CORAL STREET

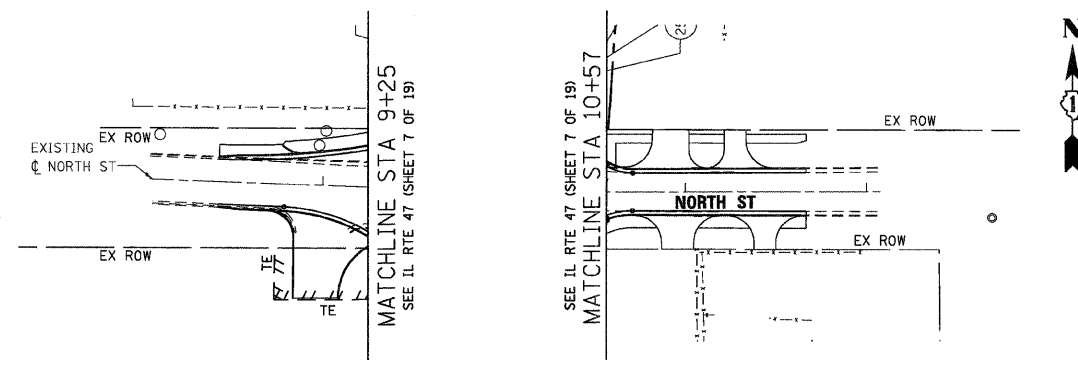

PROPOSED CONDITIONS - NORTH STREET

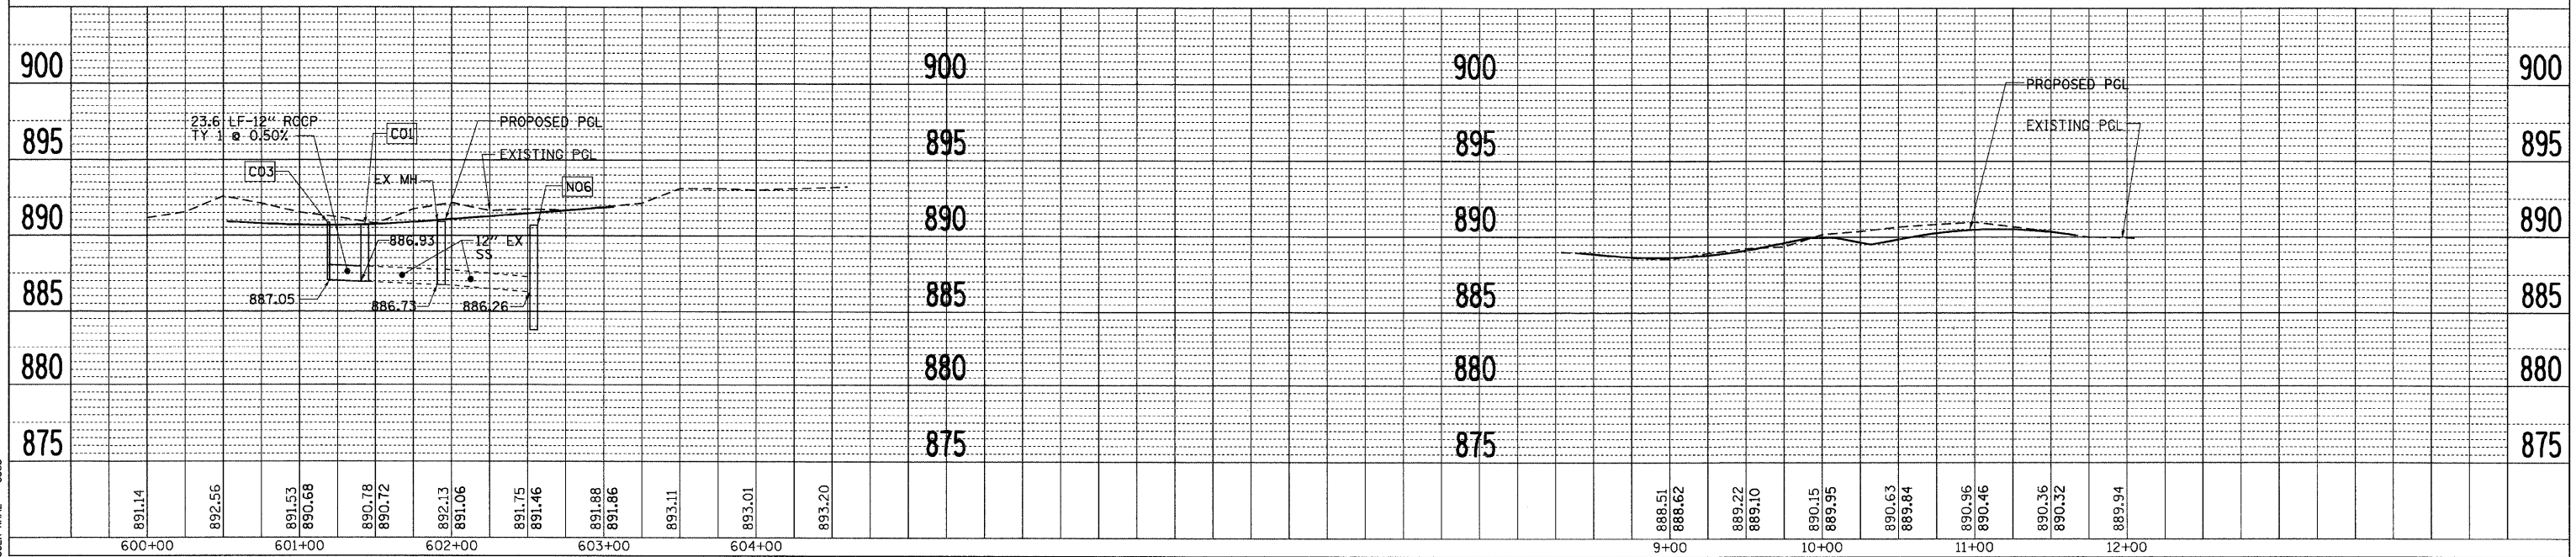

PLAN	DATE
SURVEYED	BY
PLOTTED	BY
NOTE BOOK	NO.
NO. 1	

PROFILE	DATE
SURVEYED	BY
PLOTTED	BY
NOTE BOOK	NO.
NO. 1	

PLOT DATE = 8/20/2009  
 FILE NAME = C:\p00\101\101\101\101.dgn  
 PLOT SCALE = 40:1  
 USER NAME = 3838