


F.A.P. RTE.	SECTION	COUNTY	TOTAL SHEETS	SHEET NO.
326	•	McHENRY	502	442
STA. 9+35.22		TO STA.142+08.53		
FED. ROAD DIST. NO.		ILLINOIS FED. AID PROJECT		

DATE	BY

DATE	BY

PLOT DATE = Thursday, August 05, 2009  
 FILE NAME = S:\11-CORV\11-08\A\383-459.47.dwg  
 PLOT SCALE = 1/4"=1'-0"  
 USER NAME = 3579

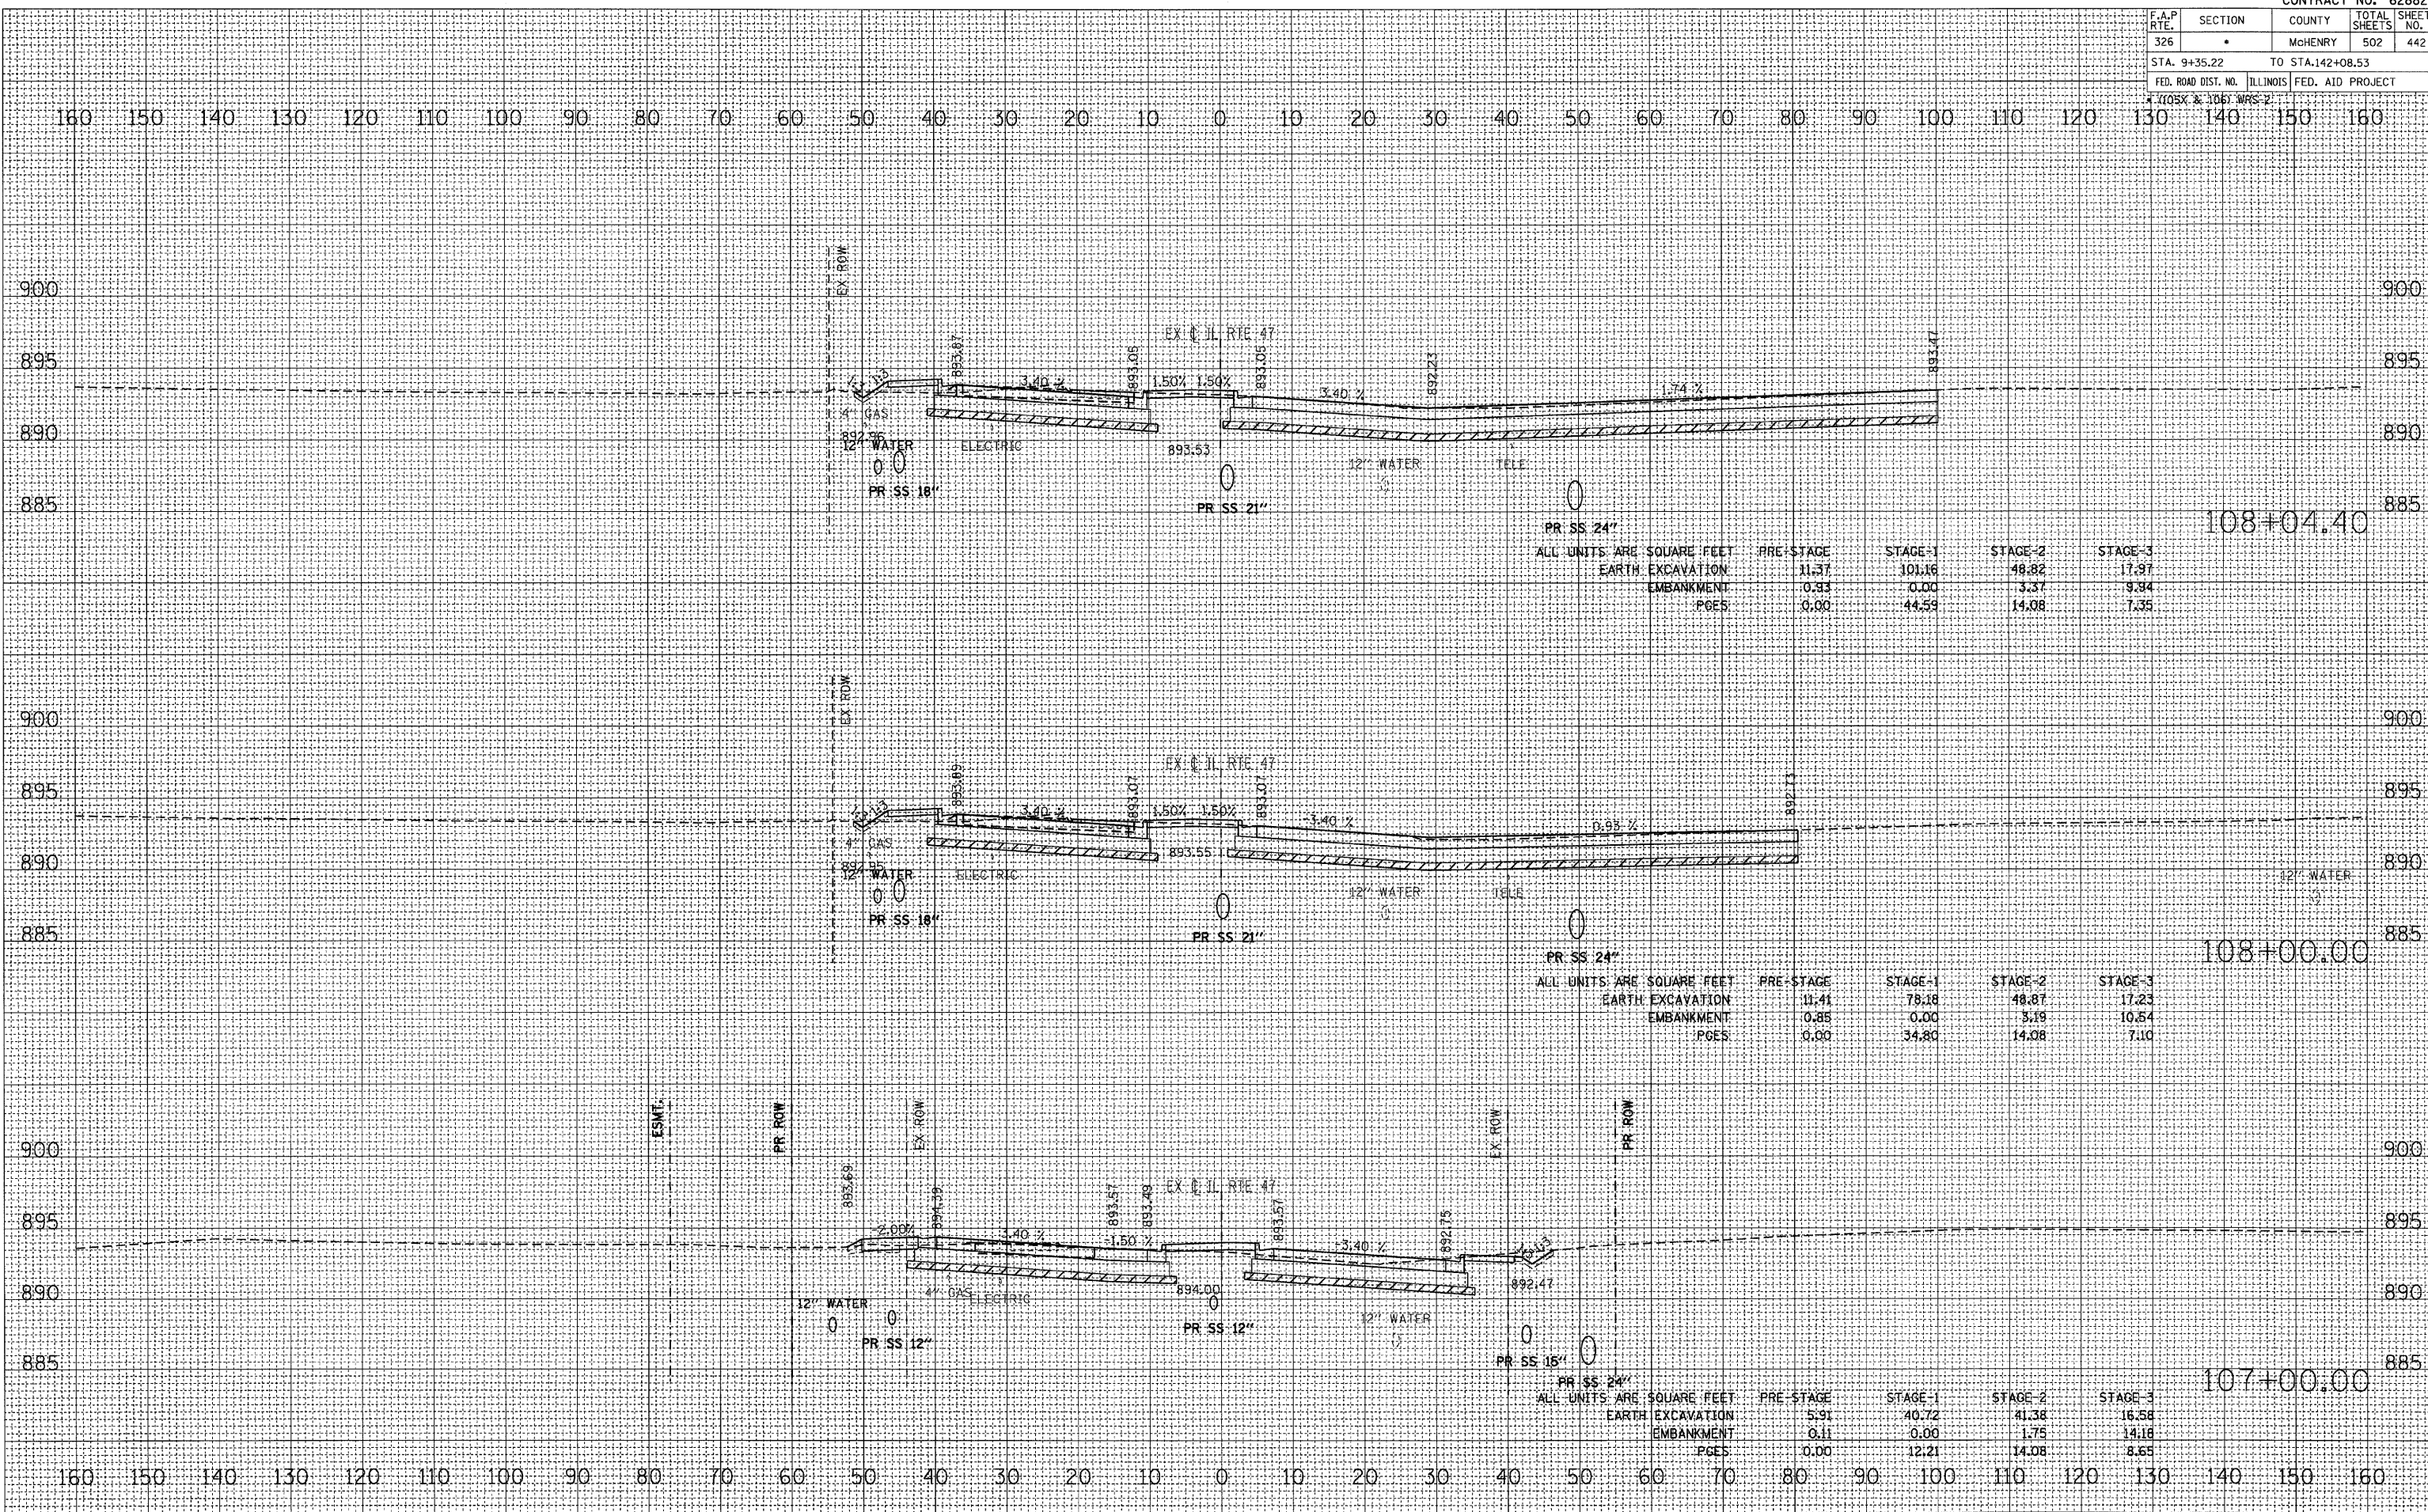

108+04.40

ALL UNITS ARE SQUARE FEET	PRE-STAGE	STAGE-1	STAGE-2	STAGE-3
EARTH EXCAVATION	11.37	101.16	48.82	17.97
EMBANKMENT	0.93	0.00	3.37	9.84
PGES	0.00	44.59	14.08	7.35

108+00.00

ALL UNITS ARE SQUARE FEET	PRE-STAGE	STAGE-1	STAGE-2	STAGE-3
EARTH EXCAVATION	11.41	78.18	48.87	17.23
EMBANKMENT	0.85	0.00	3.19	10.54
PGES	0.00	34.80	14.08	7.10

107+00.00

ALL UNITS ARE SQUARE FEET	PRE-STAGE	STAGE-1	STAGE-2	STAGE-3
EARTH EXCAVATION	5.91	40.72	41.38	16.58
EMBANKMENT	0.11	0.00	1.75	14.16
PGES	0.00	12.21	14.08	8.65