


Copyright © 2009 by BAXTER & WOODMAN, INC.
STATE OF ILLINOIS - PROFESSIONAL DESIGN FIRM
LICENSE NO. 184-00121 - EXPIRES 4/30/2011
09/17/2009 3:03:54 PM
...\\gdr\drive\p22x34.plt
...\\f\ots\090759-pp2.shx
...\\f\ots\090759-pp2.shx
...\\f\ots\090759-pp2.shx

MATCH LINE STA. 11+50 - SEE SHEET NO. 6


MATCH LINE STA. 17+50 - SEE ABOVE RIGHT

MATCH LINE STA. 17+50 - SEE BELOW LEFT

MATCH LINE STA. 23+50 - SEE SHEET NO. 8

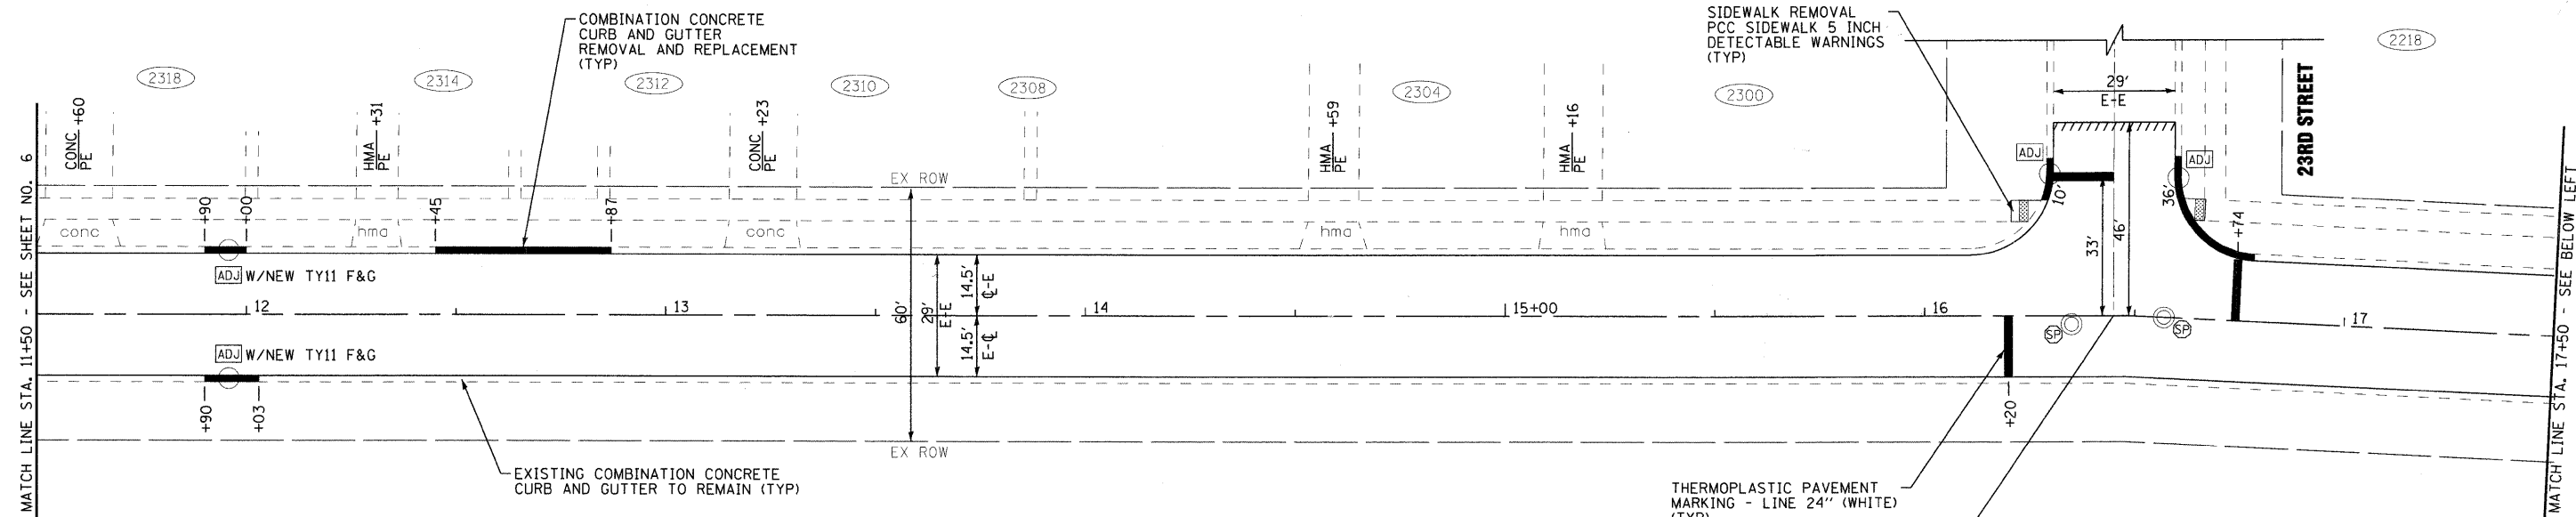

EDINA BOULEVARD

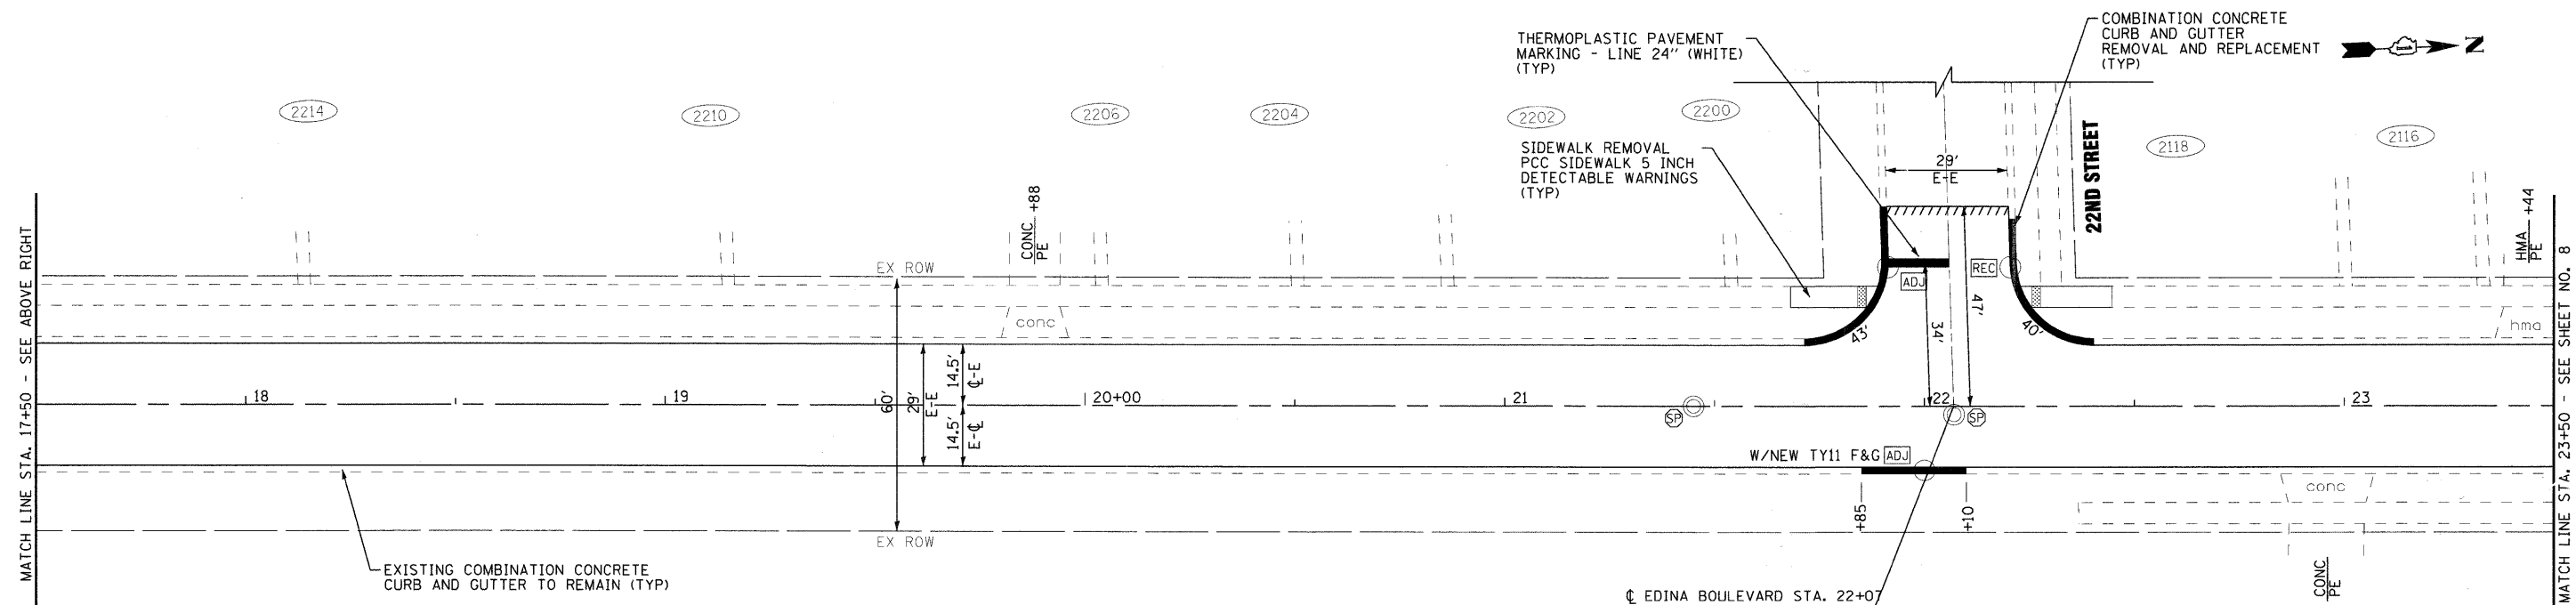

EDINA BOULEVARD

CITY OF ZION, ILLINOIS
EDINA BOULEVARD ARRA (LAPP)
RESURFACING

PLAN - EDINA BOULEVARD

SCALE: 1" = 20'

STA. 11+50 TO STA. 23+50

F.A.U. RTE.	SECTION	COUNTY	TOTAL SHEETS	SHEET NO.
2769	09-00083-00-RS	LAKE	17	7
C-91-906-09				
FED. ROAD DIST. NO. 1 ILLINOIS FED. AID PROJECT ARA-9003(442)				

CONTRACT NO. 63336



DESIGNED - SLN	REVISED - IDOT REVIEW 10/05/09
DRAWN - KAR	REVISED -
CHECKED - RWL	REVISED -
DATE - 08-13-09	FILE - 090759-pp2.shx