
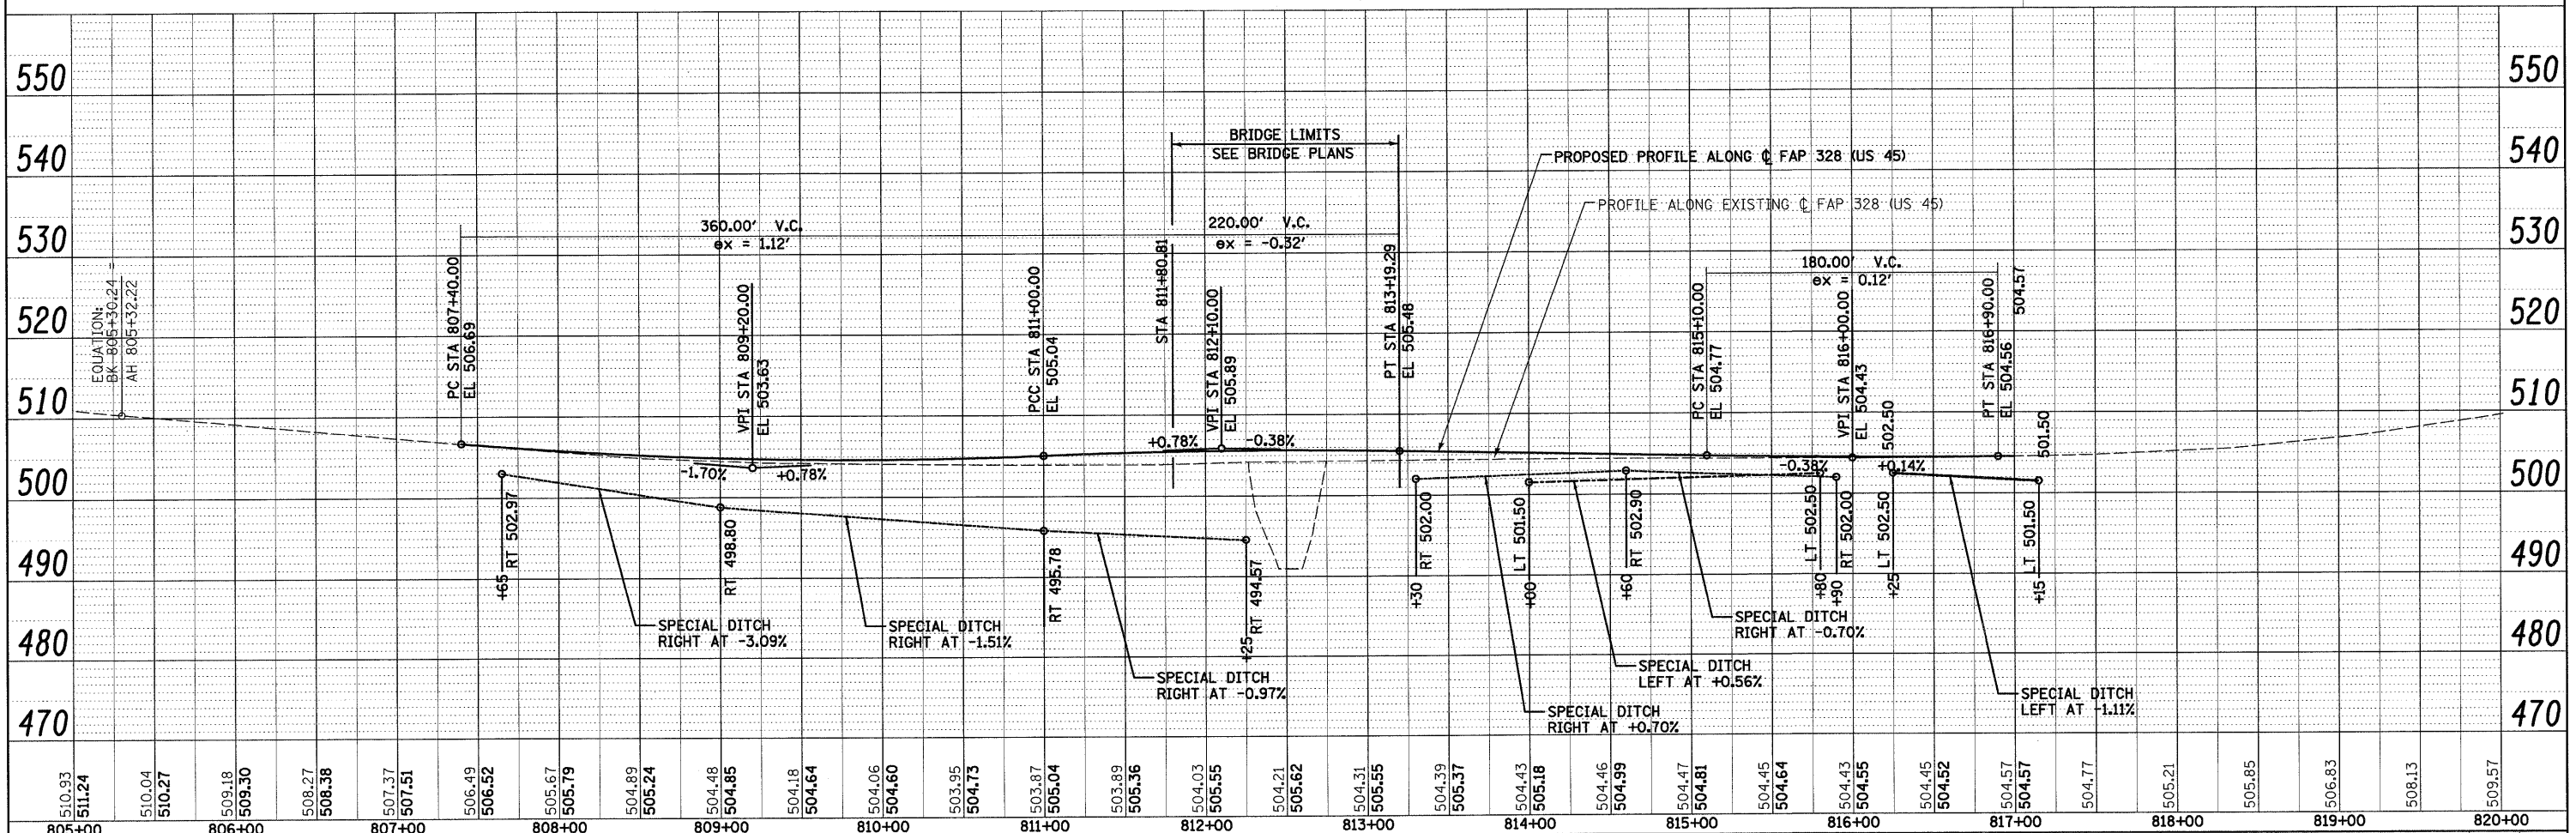


DATE	
BY	
REVISION	
PLAN	
NOTE BOOK	
NO.	
STRUCTURE	
NO.	
NO.	

DATE	
BY	
REVISION	
PROFILE	
NOTE BOOK	
NO.	
STRUCTURE	
NO.	
NO.	

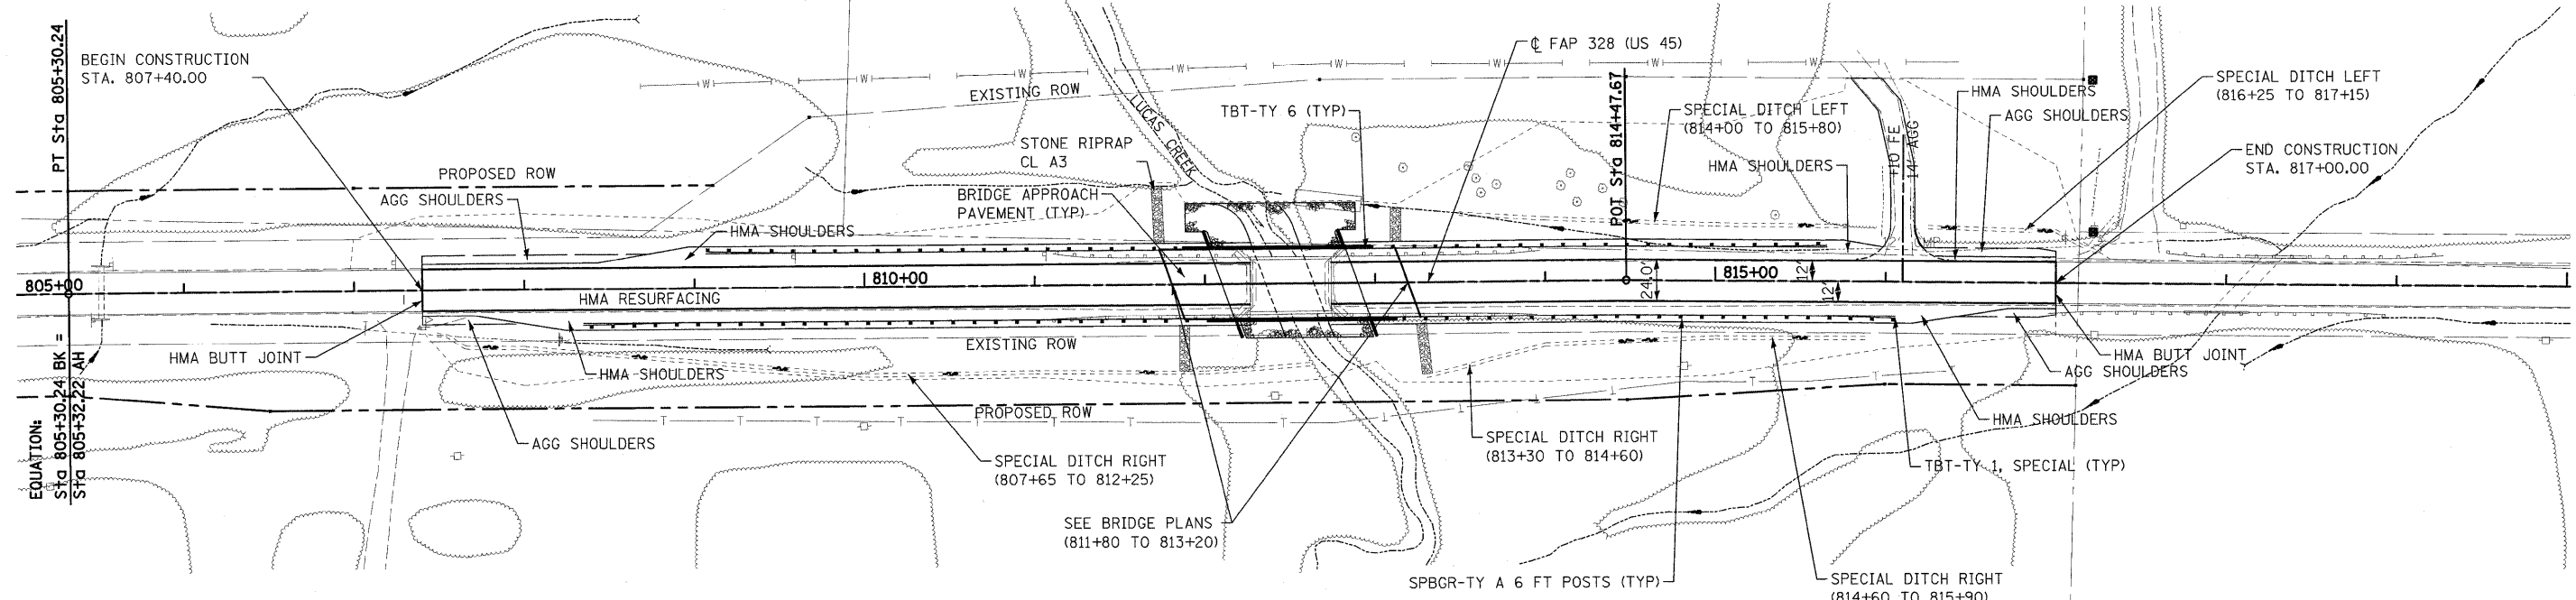

510.93	511.24	510.04	510.27	509.18	509.30	508.27	508.36	507.37	507.51	506.49	506.52	505.67	505.79	504.89	505.24	504.48	504.85	504.18	504.64	504.06	504.60	503.95	504.73	503.87	505.04	503.89	505.36	504.03	505.55	504.21	505.62	504.31	505.55	504.39	505.37	504.43	505.18	504.46	504.99	504.47	504.81	504.45	504.64	504.43	504.55	504.45	504.52	504.57	504.57	504.77	505.21	505.85	506.83	508.13	509.57
805+00	806+00	807+00	808+00	809+00	810+00	811+00	812+00	813+00	814+00	815+00	816+00	817+00	818+00	819+00	820+00	