


STAGE 1 CONSTRUCTION

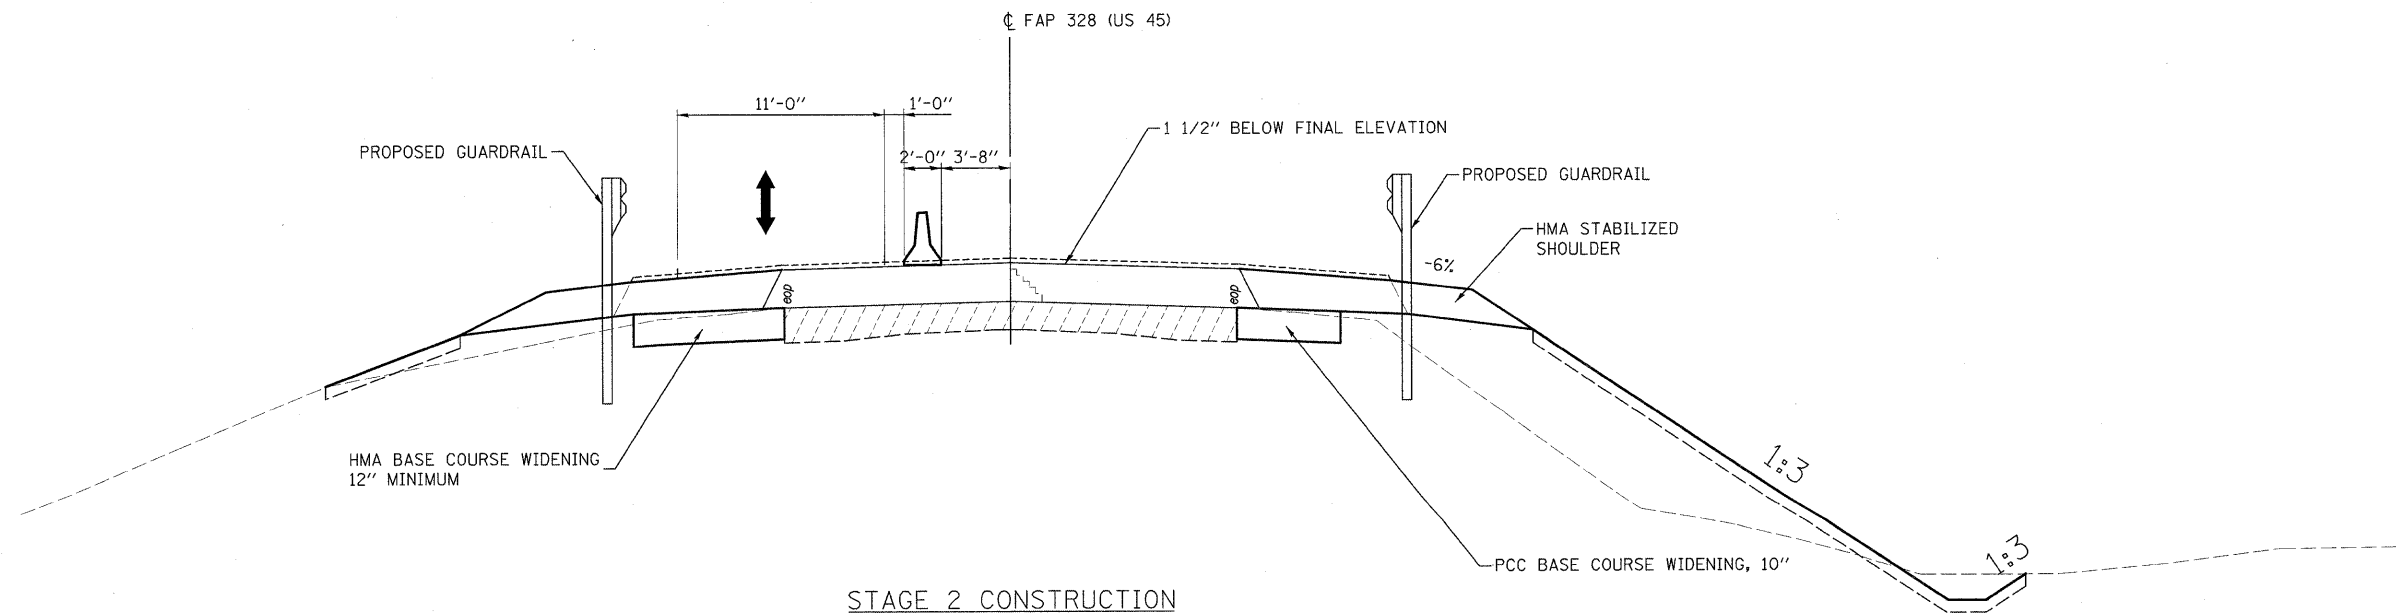

STAGE 2 CONSTRUCTION

FILE NAME =	USER NAME = \$USER\$	DESIGNED - DJR	REVISED -	<b>STATE OF ILLINOIS DEPARTMENT OF TRANSPORTATION</b>	<b>TYPICAL SECTIONS STAGE CONSTRUCTION</b>		F.A.P. RTE.	SECTION	COUNTY	TOTAL SHEETS	SHEET NO.		
\$FILE\$		DRAWN - KOJ	REVISED -		SCALE:	SHEET NO. 1 OF 1 SHEETS	STA.	TO STA.	328	4(BR-1)B	CLAY	42	13
		CHECKED -	REVISED -										
		DATE -	REVISED -										
							ILLINOIS FED. AID PROJECT		CONTRACT NO. 74310				