


DATE	
BY	
FINAL SURVEY	
SURVEY	
NOTE BOOK	
NO.	
TEMPLATE	
AREAS CHECKED	

DATE	
BY	
ORIGINAL SURVEY	
SURVEY	
NOTE BOOK	
NO.	
TEMPLATE	
AREAS CHECKED	

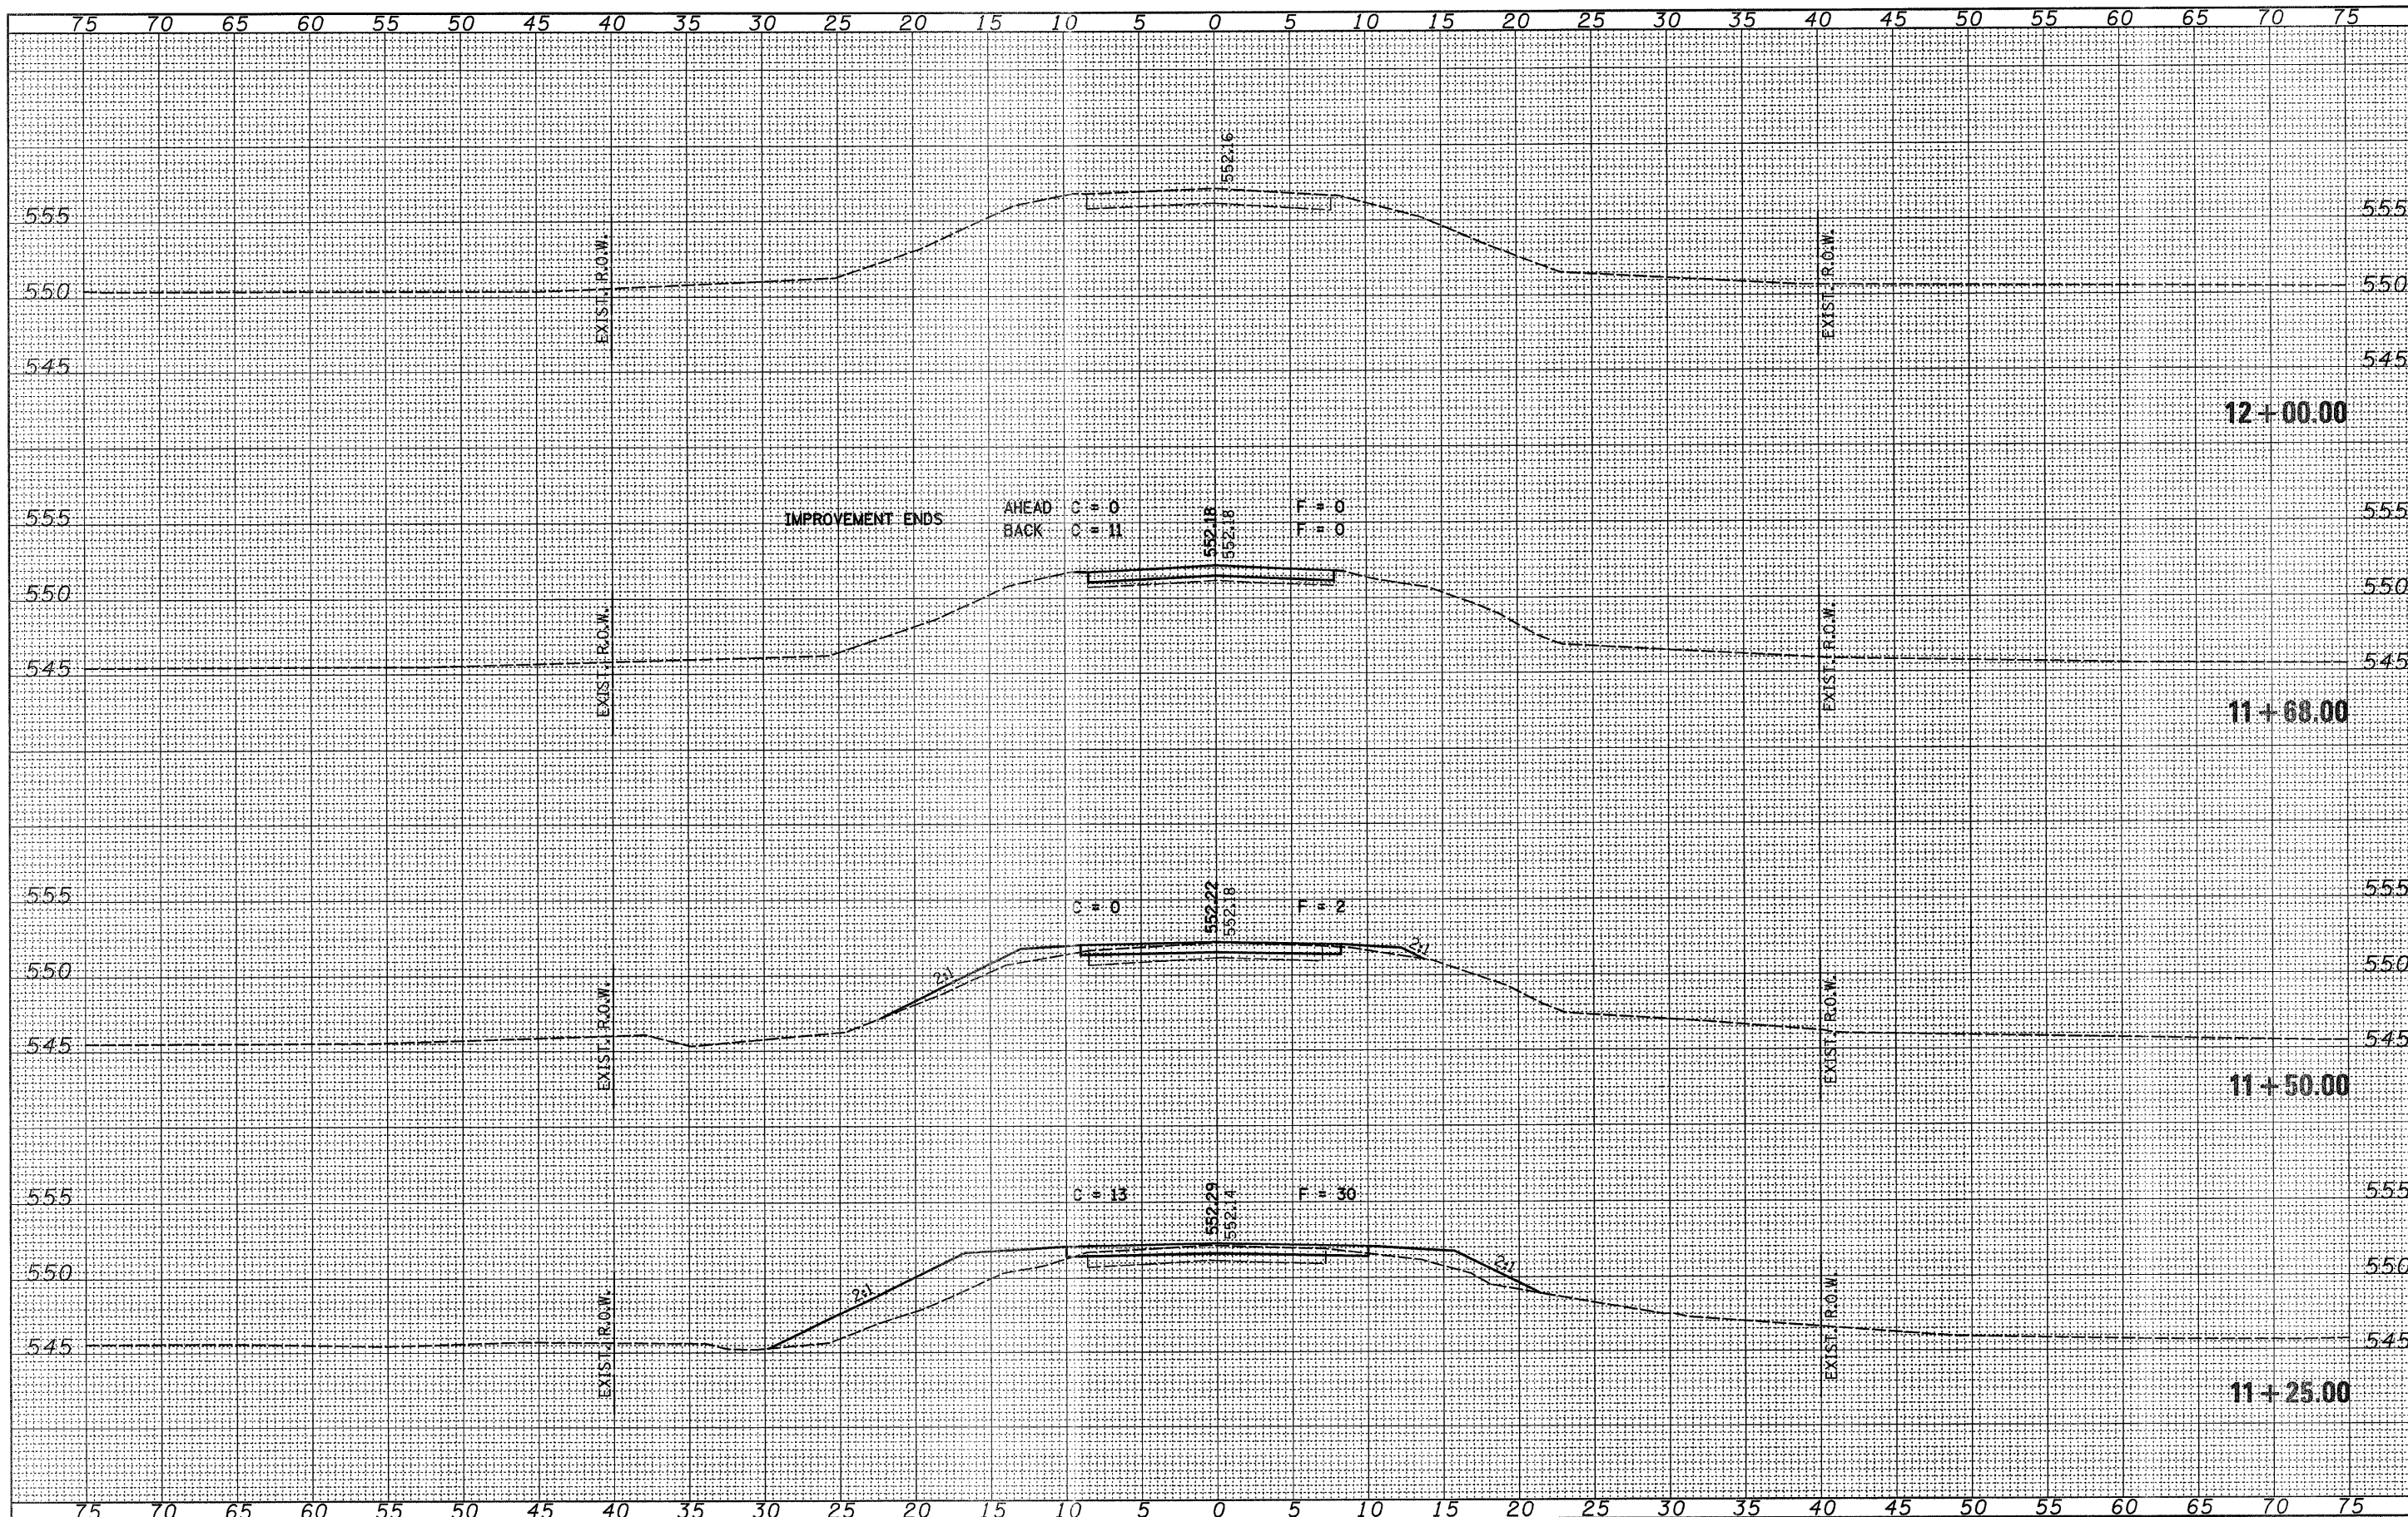

FILE NAME = 080042-sht-xx.dgn

USER NAME =	DESIGNED - J.W.F.	REVISED -
	DRAWN - D.T.M.	REVISED -
PLOT SCALE =	CHECKED - S.W.M.	REVISED -
PLOT DATE = 2/4/2009	DATE - 04/07/08	REVISED -

STATE OF ILLINOIS  
SANGAMON COUNTY HIGHWAY DEPARTMENT

**HLR** HAMPTON, LENZINI & RENWICK, INC.  
CIVIL & STRUCTURAL ENGINEERS  
LAND SURVEYORS

CROSS SECTIONS  
VIGAL ROAD  
SCALE: SHEET NO. OF SHEETS STA. 11+25.00 TO STA. 11+68.00

T.R.	SECTION	COUNTY	TOTAL SHEETS	SHEET NO.
348	07-09101-02-BR	SANGAMON	15	8
CONTRACT NO. 93507				
FED. ROAD DIST. NO. [ILLINOIS] FED. AID PROJECT				