
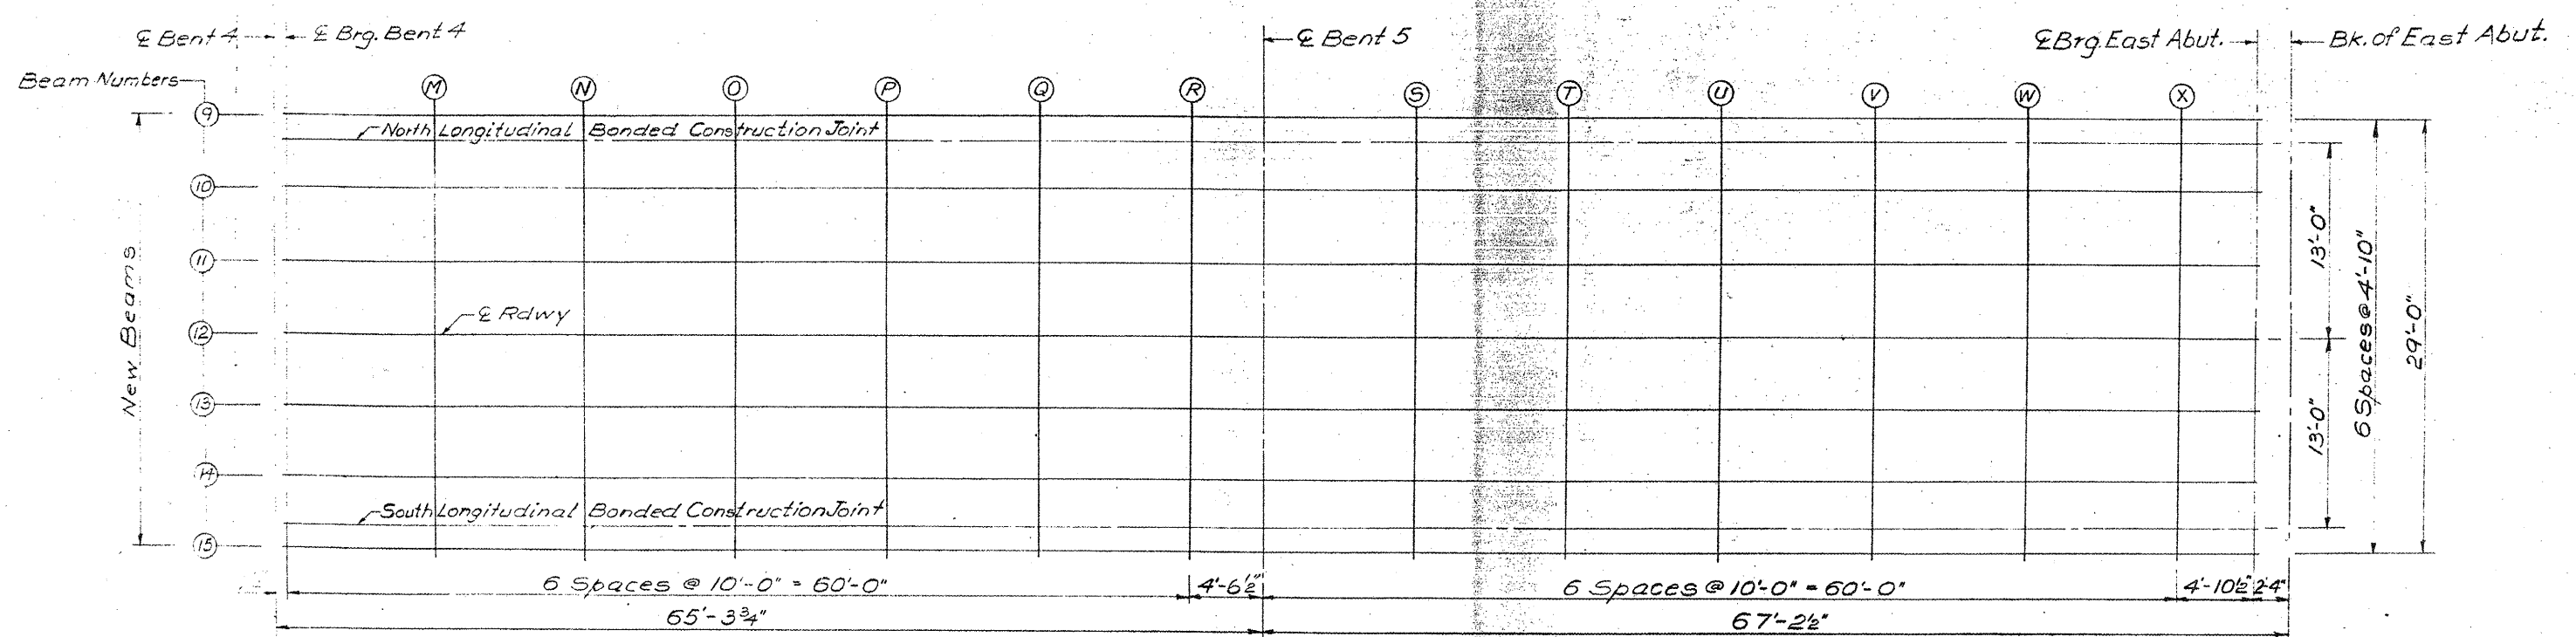


STATE OF ILLINOIS
DEPARTMENT OF TRANSPORTATION

VARIOUS ROUTES
D9 BRIDGE PAINTING FY 09-1
VARIOUS COUNTIES
CONTRACT 78093
FOR INFORMATION ONLY
SHEET 26 OF 31

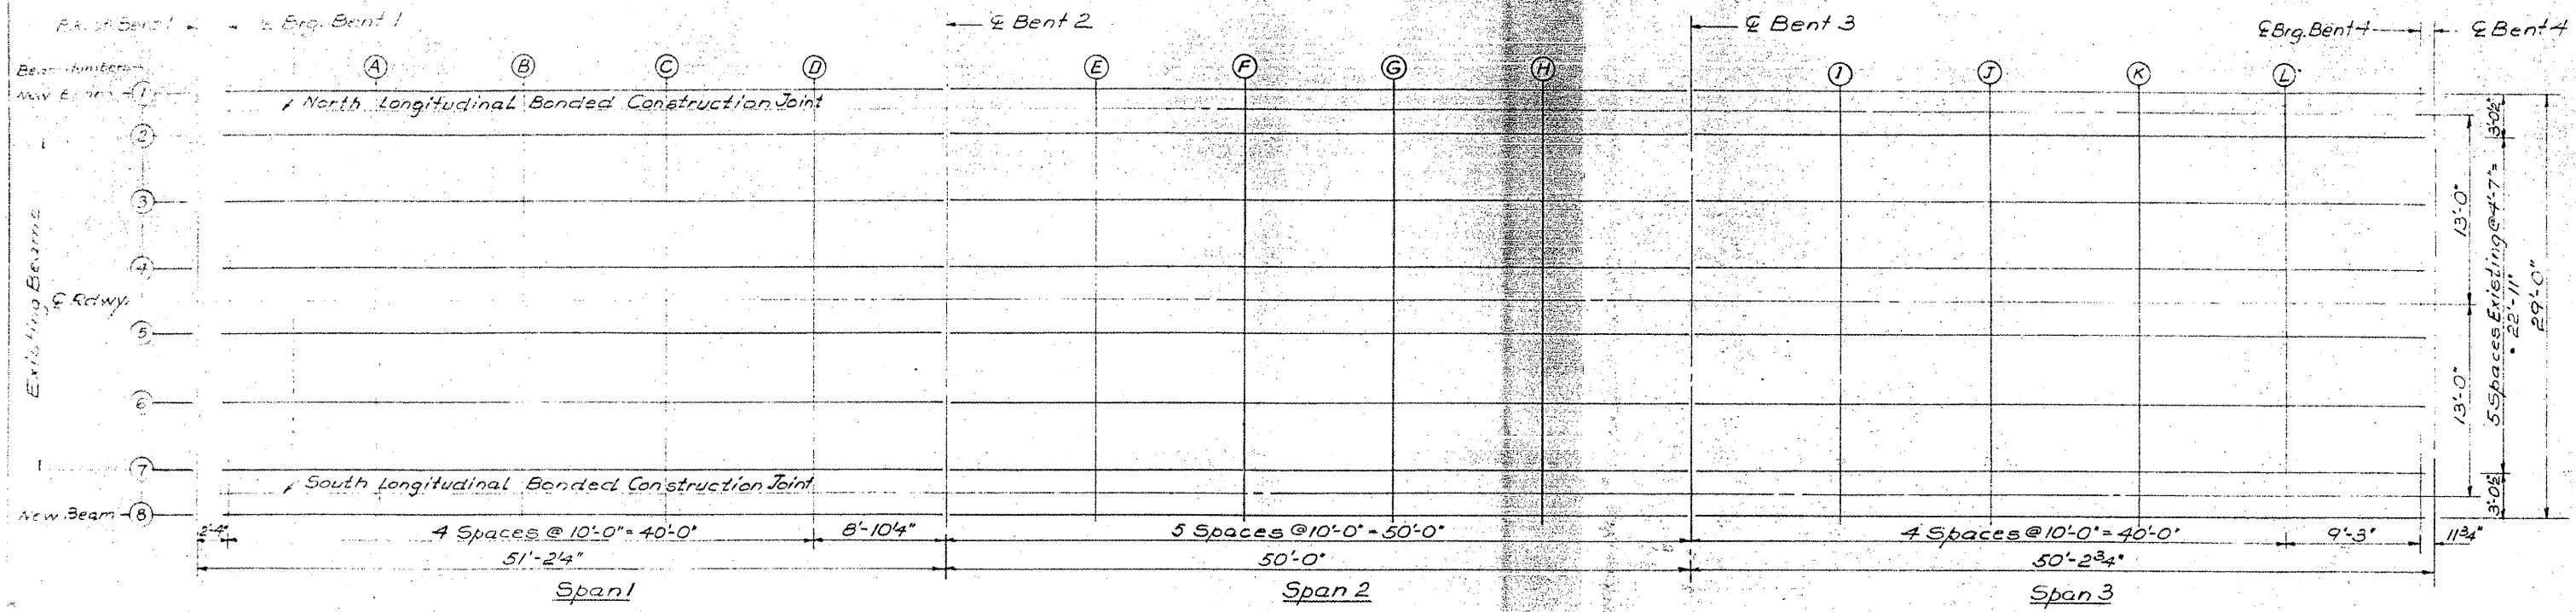

DESIGNED	EXAMINED
CHECKED	PASSED
DRAWN V.H.	APPROVED
CHECKED	

Jan 13 1991
ENGINEER OF BRIDGES AND TRAFFIC STRUCTURES
ENGINEER OF DESIGN
DIRECTOR OF HIGHWAYS

ELEVATION LOCATION PLAN
FA. RTE. 857-SECTION 101 BR-2

WHITE COUNTY

STA. 268 + 25.75

BRIDGE NO. 4