


DATE	
BY	
FINAL SURVEY	
NOTE BOOK	
NO.	
AREAS CHECKED	

DATE	
BY	
ORIGINAL SURVEY	
NOTE BOOK	
NO.	
AREAS CHECKED	

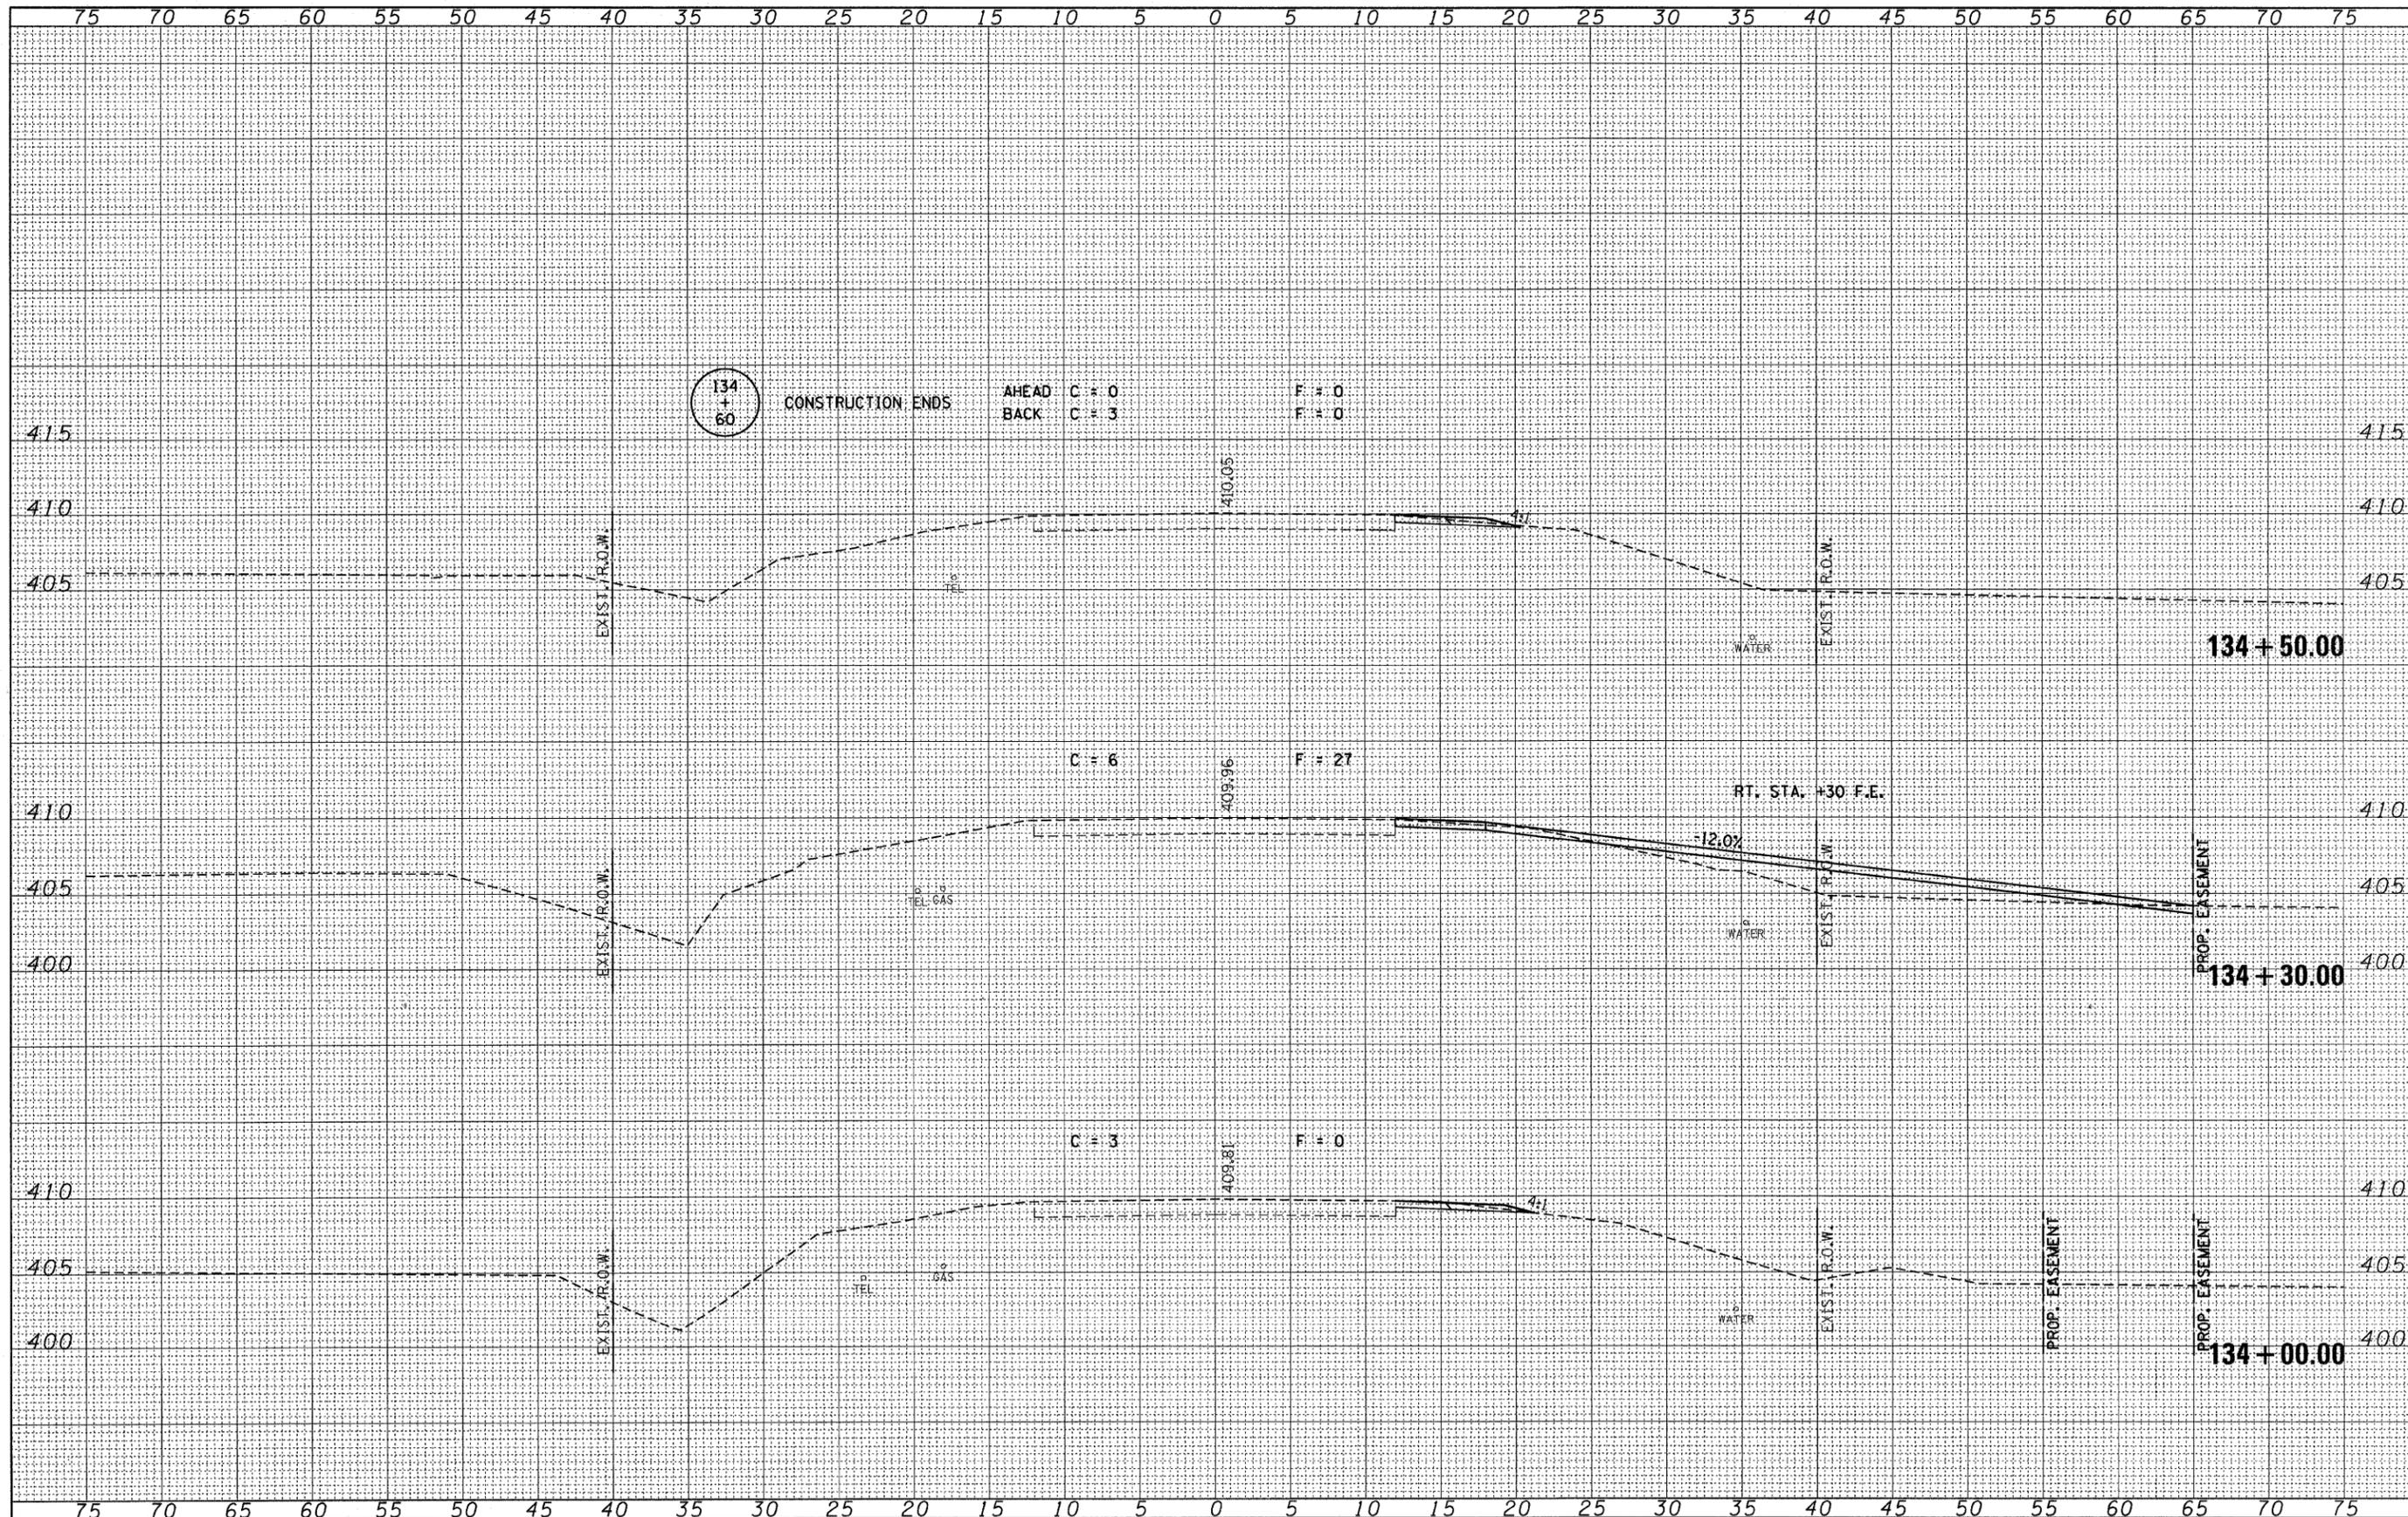

FILE NAME = 080045-ah1-axe-stogel.dgn
 USER NAME =
 DESIGNED - L.F.S.
 DRAWN - D.T.M.
 CHECKED - S.W.M.
 DATE - 09/11/08

REVISIONS:
 REVISION NO. | DESCRIPTION
 1 |
 2 |
 3 |

STATE OF ILLINOIS
 DEPARTMENT OF TRANSPORTATION

HLR HAMPTON, LENZINI & RENWICK, INC.
 CIVIL & STRUCTURAL ENGINEERS
 LAND SURVEYORS

**STAGE 1
 CROSS SECTIONS**

F.A.S.	SECTION	COUNTY	TOTAL SHEETS	SHEET NO.
2881	30B-1	SALINE	45	39
CONTRACT NO.				
FED. ROAD DIST. NO.		ILLINOIS FED. AID PROJECT		

SCALE: SHEET NO. OF SHEETS STA. 134+00.00 TO STA. 134+50.00