
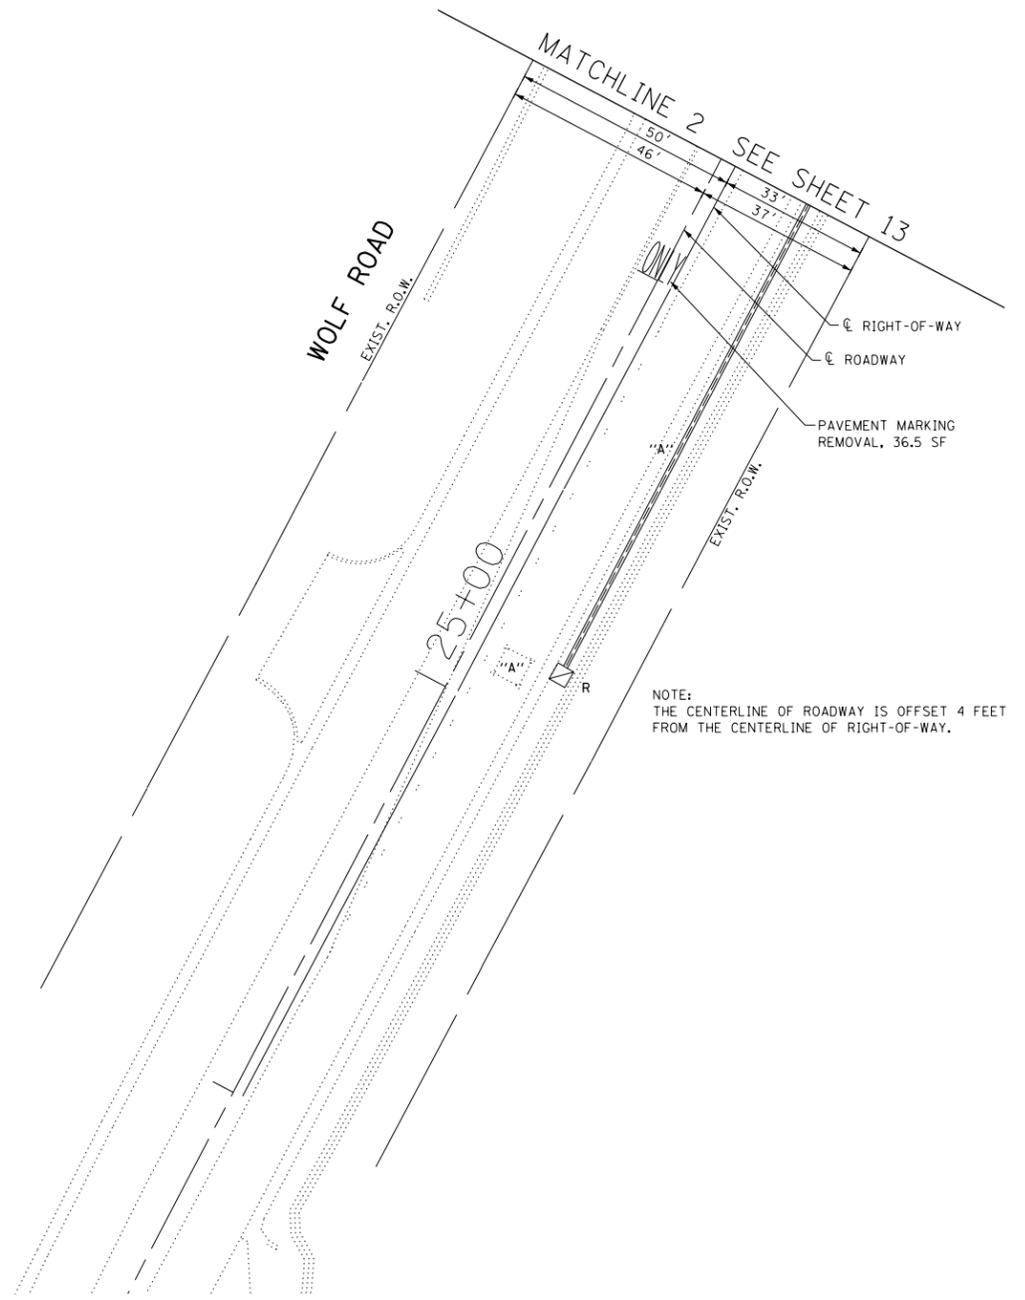
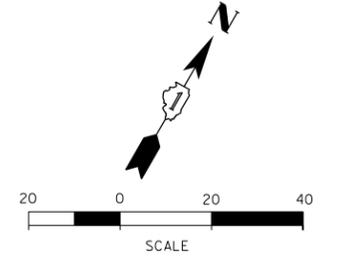
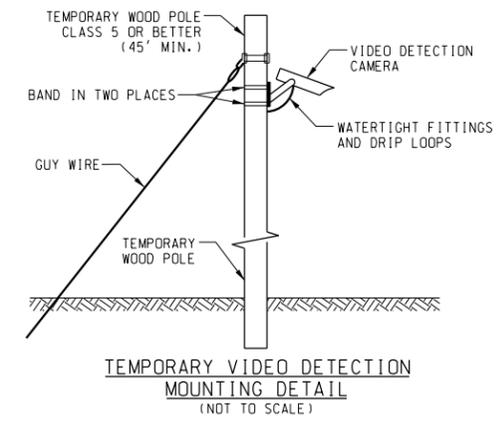


NOTE:
THE CENTERLINE OF ROADWAY IS OFFSET 4 FEET
FROM THE CENTERLINE OF RIGHT-OF-WAY.

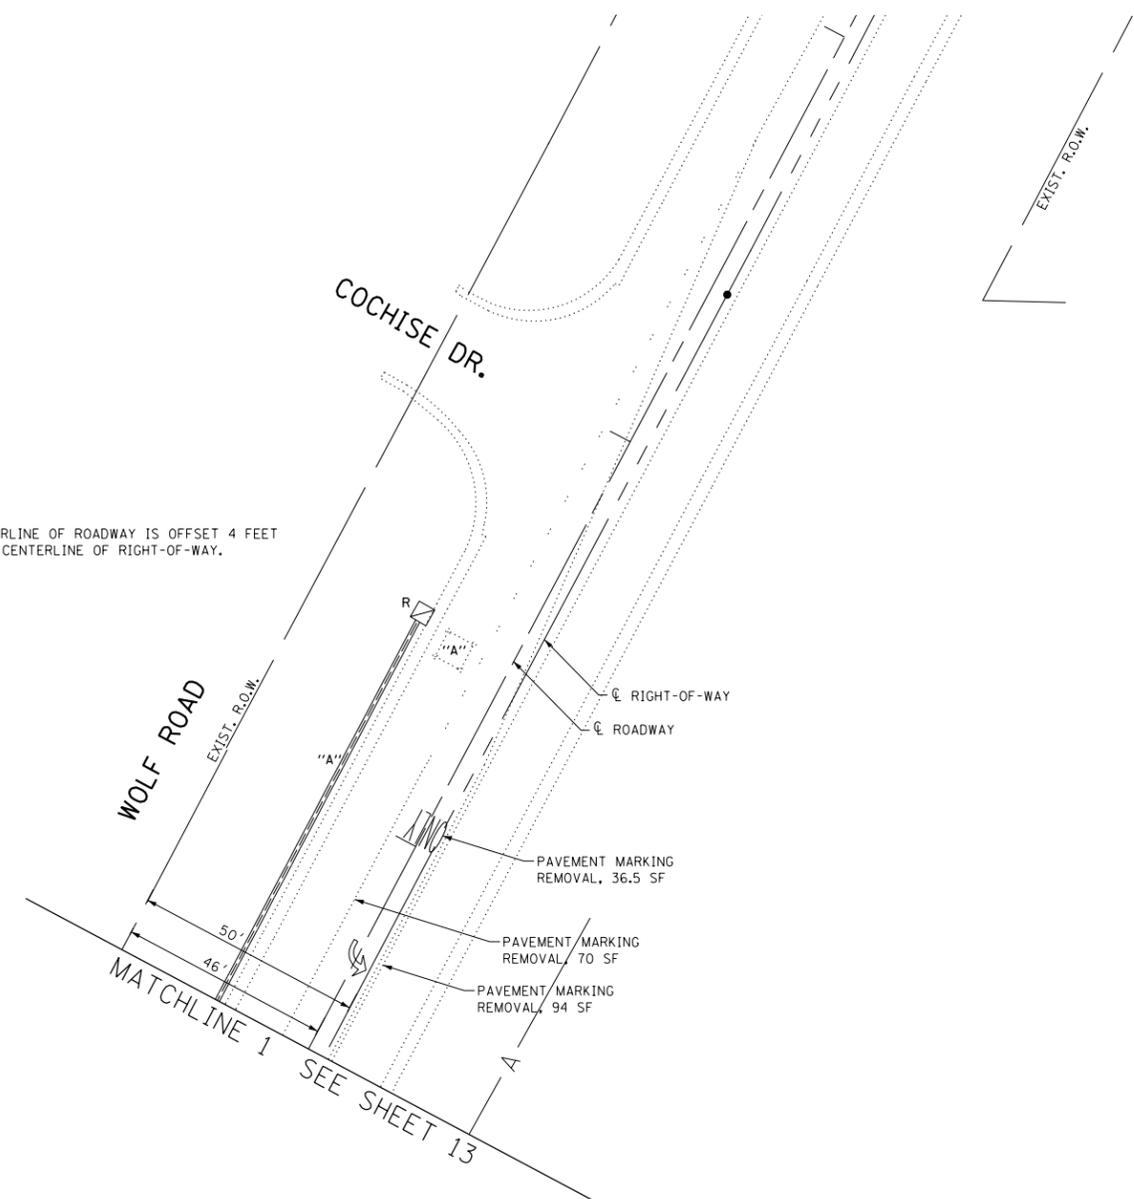

NOTE:
THE CENTERLINE OF ROADWAY IS OFFSET 4 FEET
FROM THE CENTERLINE OF RIGHT-OF-WAY.

RESTORATION OF THE TRAFFIC SIGNAL WORK AREA SHALL BE INCLUDED IN THE RELATED PAY ITEM SUCH AS FOUNDATION, CONDUIT, HANDHOLE, ETC., AND NO EXTRA COMPENSATION SHALL BE ALLOWED. ALL ROADWAY SURFACES SUCH AS SHOULDERS, MEDIAN, SIDEWALKS, PAVEMENT, ETC. SHALL BE REPLACED IN KIND. ALL DAMAGE TO MOWED LAWNS SHALL BE REPLACED WITH AN APPROVED SOD, AND ALL DAMAGE TO UNMOWED FIELDS SHALL BE SEEDING IN ACCORDANCE WITH STANDARD SPECIFICATIONS 252 AND 250 RESPECTIVELY.

FILE NAME =	USER NAME = \$USER\$	DESIGNED - JM	REVISED -	STATE OF ILLINOIS DEPARTMENT OF TRANSPORTATION	TEMPORARY TRAFFIC SIGNAL INSTALLATION AND REMOVE EXISTING TRAFFIC SIGNAL EQUIPMENT PLAN JOLIET ROAD AT WOLF ROAD			F.A.U. RTE.	SECTION	COUNTY	TOTAL SHEETS	SHEET NO.
\$FILEL\$		DRAWN - JM	REVISED -		3562	2013-060TS	COOK	26	14			
\$MODELNAME\$		CHECKED - LM	REVISED -		CONTRACT NO. 60X32							
		DATE - 10-10-13	REVISED -		ILLINOIS FED. AID PROJECT							
					SCALE: 1" = 20'	SHEET 2	OF 2 SHEETS	STA.	TO STA.			