



CONSTRUCTION NOTES

REMOVE EXISTING FIBER OPTIC CABLE AND TRACER CABLE FROM EXISTING CONDUIT BETWEEN HHI AND EXISTING CONTROLLER AT JOLIET ROAD/WILLOW SPRINGS ROAD.


INSTALL NEW FIBER OPTIC AND TRACER CABLES IN NEW AND EXISTING CONDUITS BETWEEN THE NEW CONTROLLER AT JOLIET ROAD/WOLF ROAD AND THE EXISTING CONTROLLER AT JOLIET/WILLOW SPRINGS ROAD.

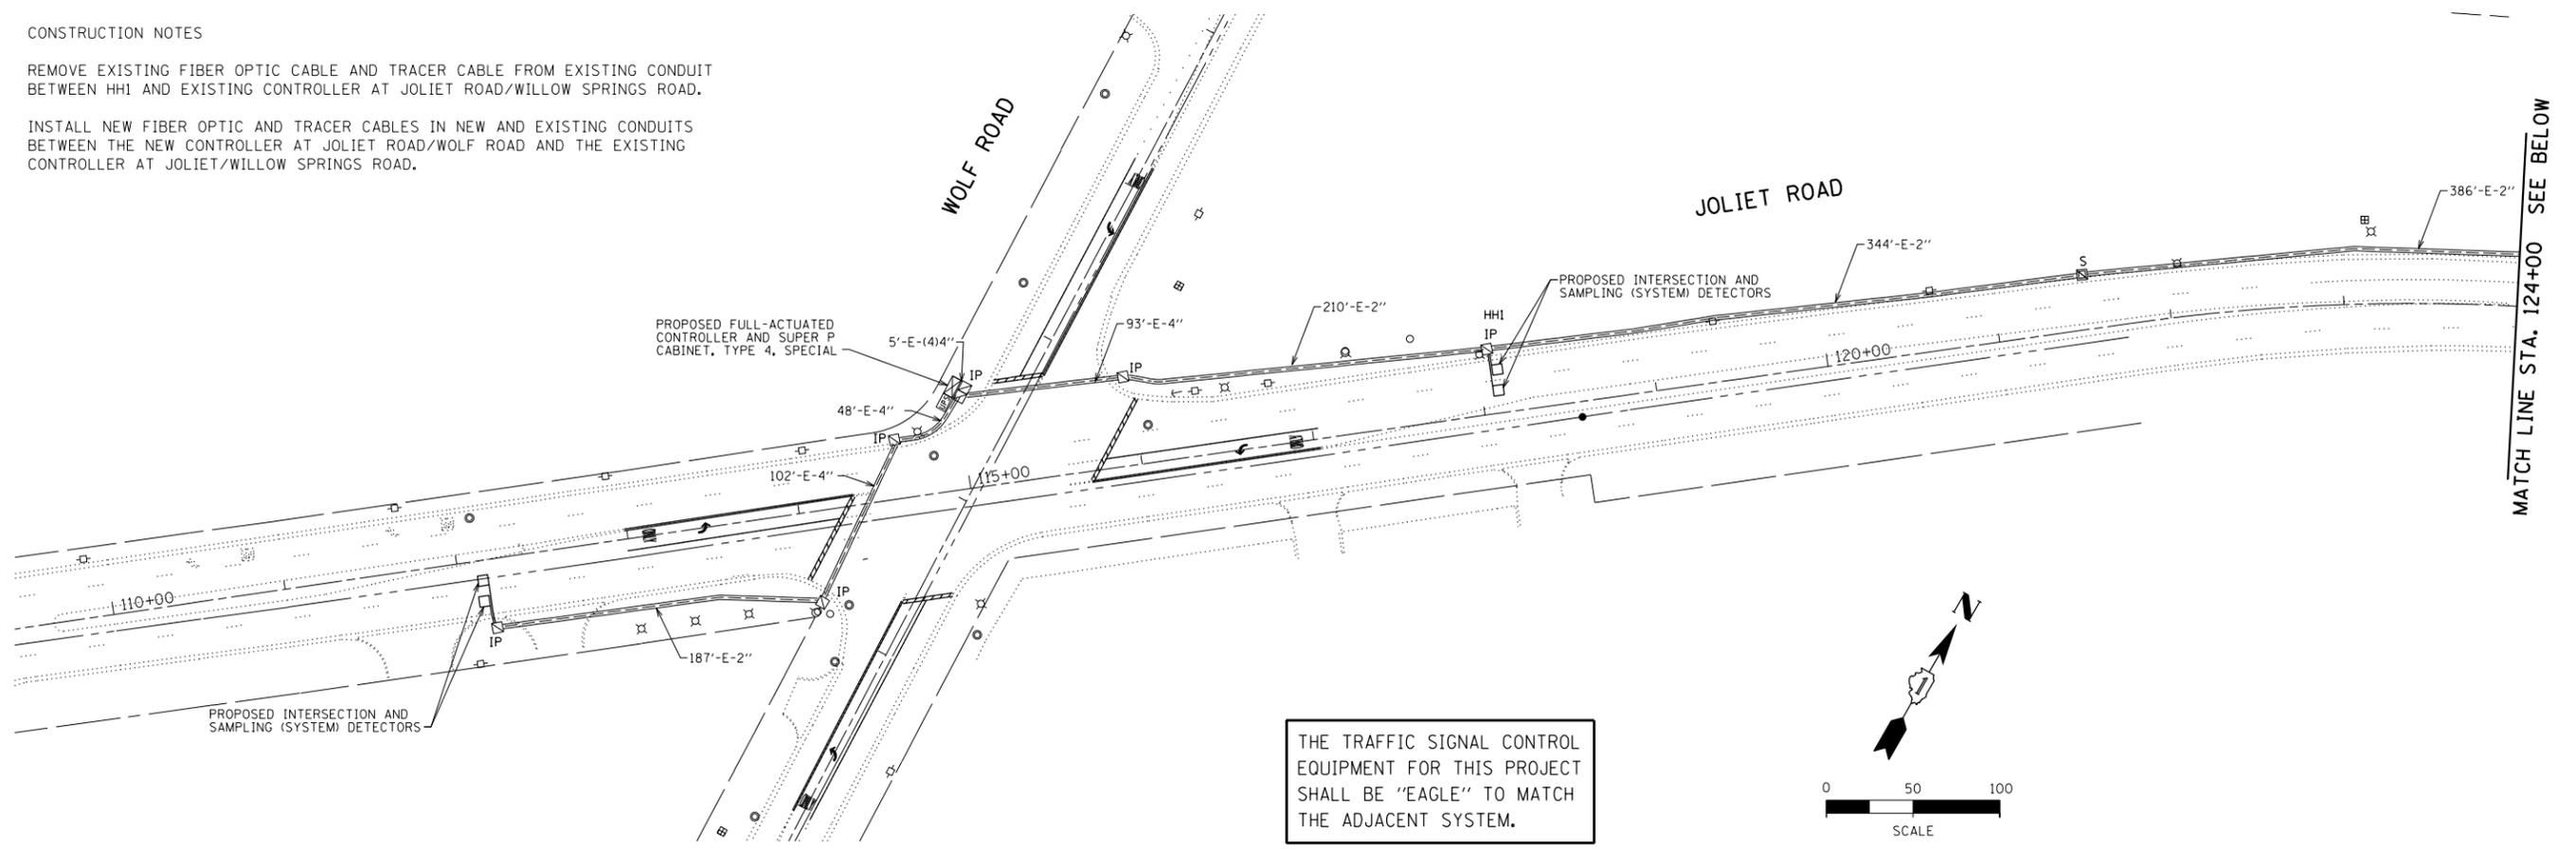

THE TRAFFIC SIGNAL CONTROL EQUIPMENT FOR THIS PROJECT SHALL BE "EAGLE" TO MATCH THE ADJACENT SYSTEM.

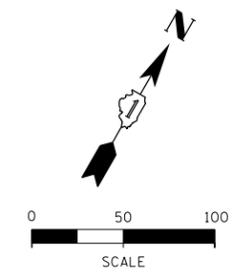

MATCH LINE STA. 124+00 SEE BELOW

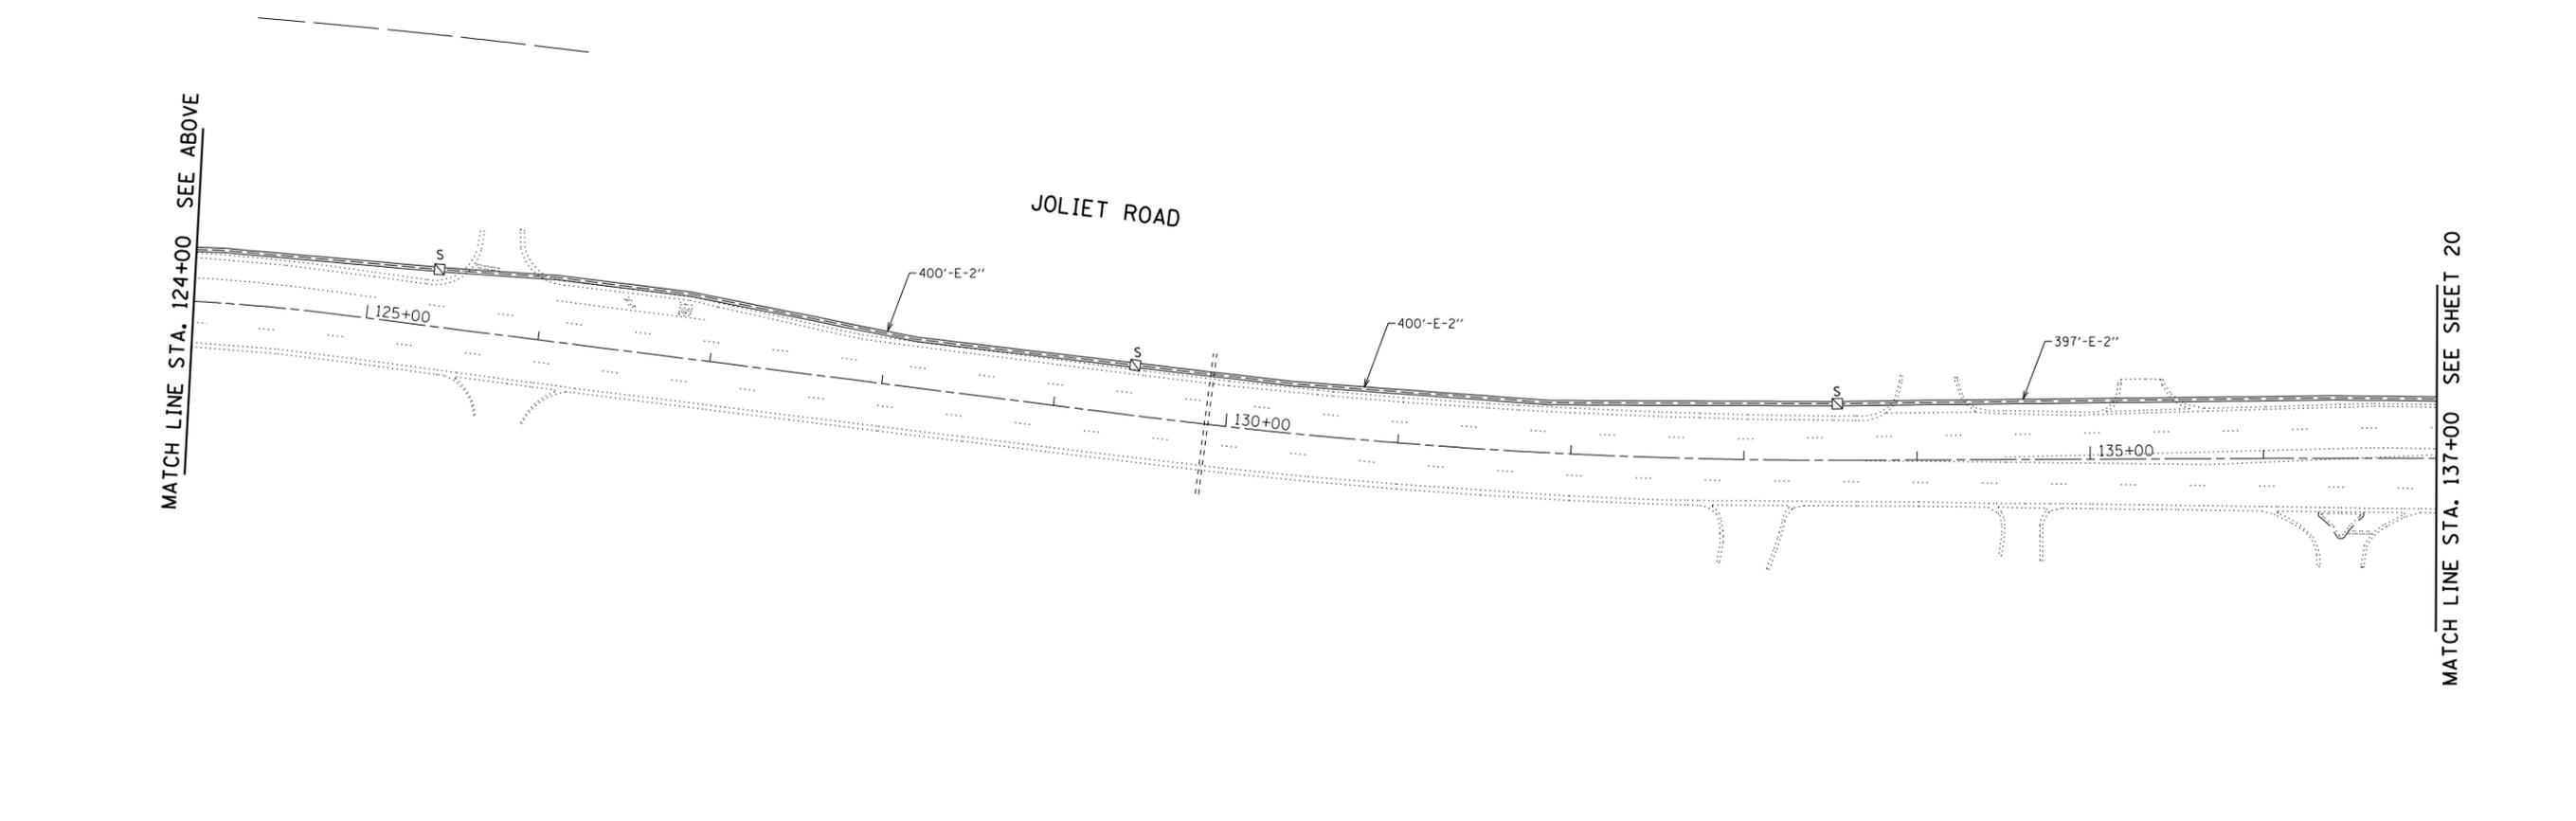

MATCH LINE STA. 124+00 SEE ABOVE

MATCH LINE STA. 137+00 SEE SHEET 20

FILE NAME =	USER NAME = \$USER\$	DESIGNED - JAM	REVISED -	STATE OF ILLINOIS DEPARTMENT OF TRANSPORTATION	INTERCONNECT PLAN JOLIET ROAD FROM WOLF ROAD TO WILLOW SPRINGS ROAD			F.A.U. RTE.	SECTION	COUNTY	TOTAL SHEETS	SHEET NO.
\$FILEL\$		DRAWN - JAM	REVISED -		3562	2013-060TS	COOK	26	19			
\$MODELNAME\$		CHECKED - LMM	REVISED -		CONTRACT NO. 60X32							
		DATE - 10-10-13	REVISED -		SCALE: 1"=50'	SHEET 1 OF 2 SHEETS	STA. 110+00 TO STA. 137+00	ILLINOIS FED. AID PROJECT				