


### TYPICAL CROSS SECTION

S.B.I. ROUTE 11  
STA. 414+74 TO STA. 415+04

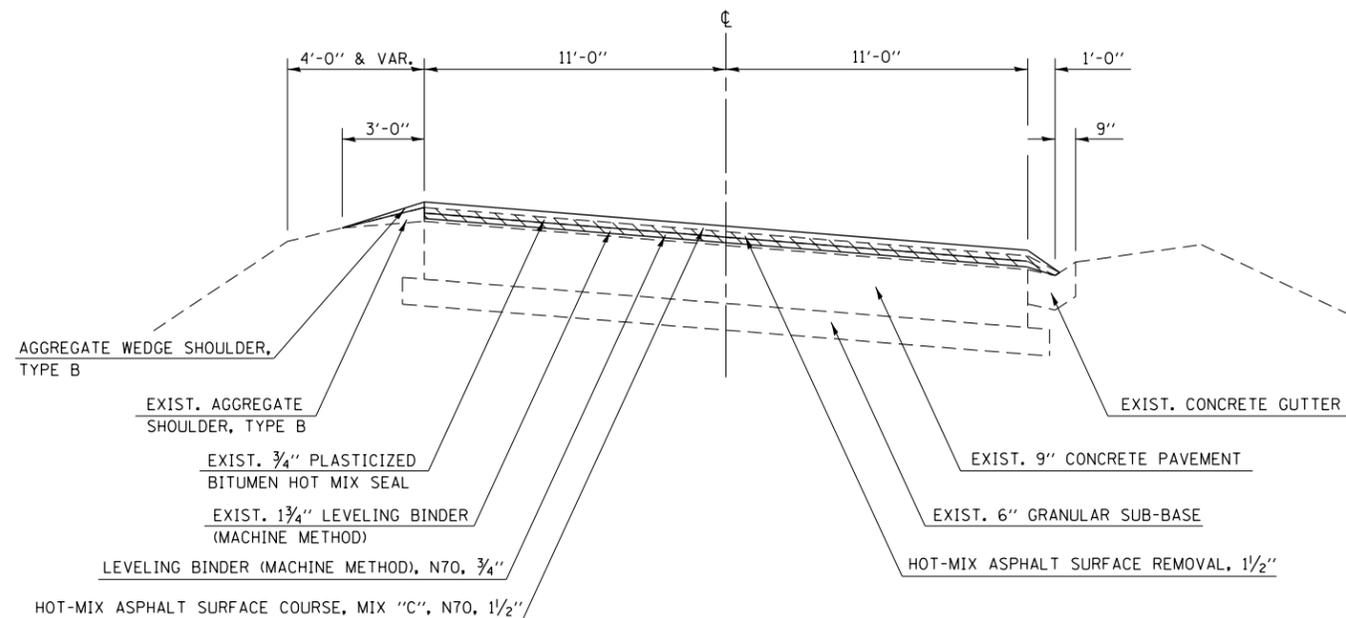


 HOT-MIX ASPHALT SURFACE REMOVAL, 1 1/2"

DRAWING NOT TO SCALE

### TYPICAL CROSS SECTION

S.B.I. ROUTE 11  
STA. 415+04 TO STA. 415+83

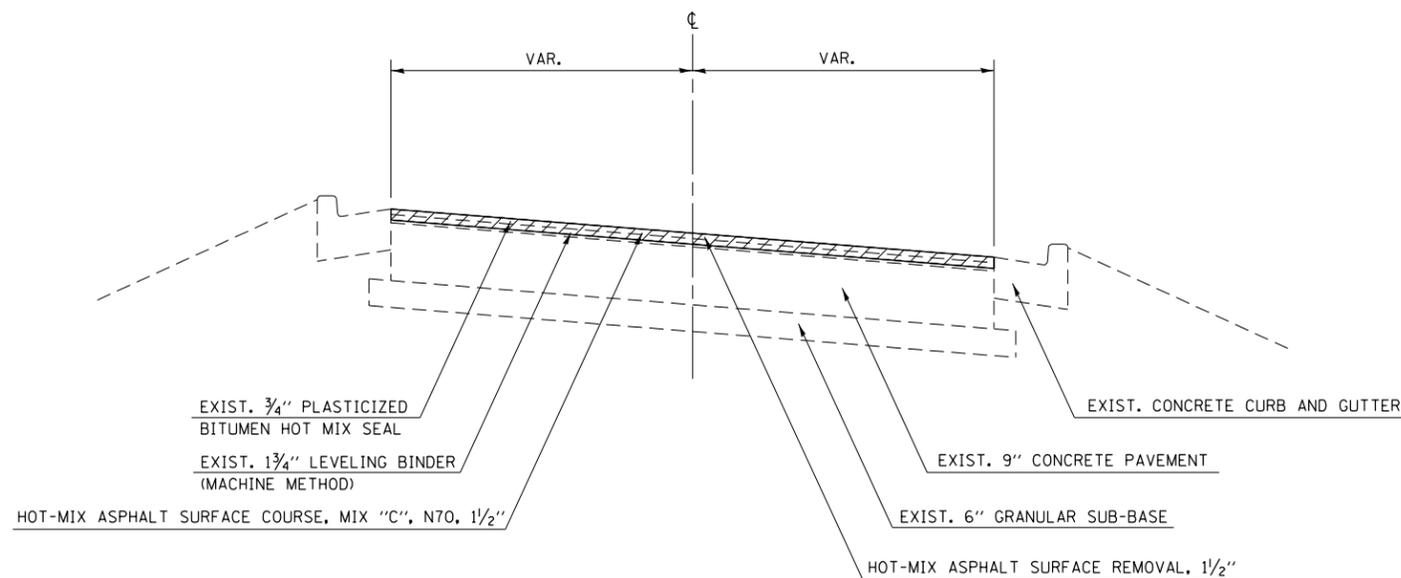

 HOT-MIX ASPHALT SURFACE REMOVAL, 1 1/2"

DRAWING NOT TO SCALE

FILE NAME =	USER NAME = steffenmk	DESIGNED -	REVISED -
c:\pwork\pwork\dot\steffenmk\d0351510\07	4640-sh-typicals.dgn	DRAWN -	REVISED -
Default	PLOT SCALE = 100.0000' / in.	CHECKED -	REVISED -
	PLOT DATE = 8/28/2013	DATE -	REVISED -

STATE OF ILLINOIS  
DEPARTMENT OF TRANSPORTATION

TYPICAL CROSS SECTIONS

SCALE: N/A SHEET 2 OF 2 SHEETS STA. TO STA.

S.B.I. RTE.	SECTION	COUNTY	TOTAL SHEETS	SHEET NO.
11	D7 HMA RESURF 2014-4	CLARK	13	6
CONTRACT NO. 74640			ILLINOIS FED. AID PROJECT	