



PLAN	SURVEYED	DATE
NOTE BOOK NO.	PLOTTED	BY
	ALIGNMENT CHECKED	
	FIELD FILE NAME	

PROFILE	SURVEYED	DATE
NOTE BOOK NO.	GRADES CHECKED	BY
	STRUCTURE NOTATIONS CHECKED	

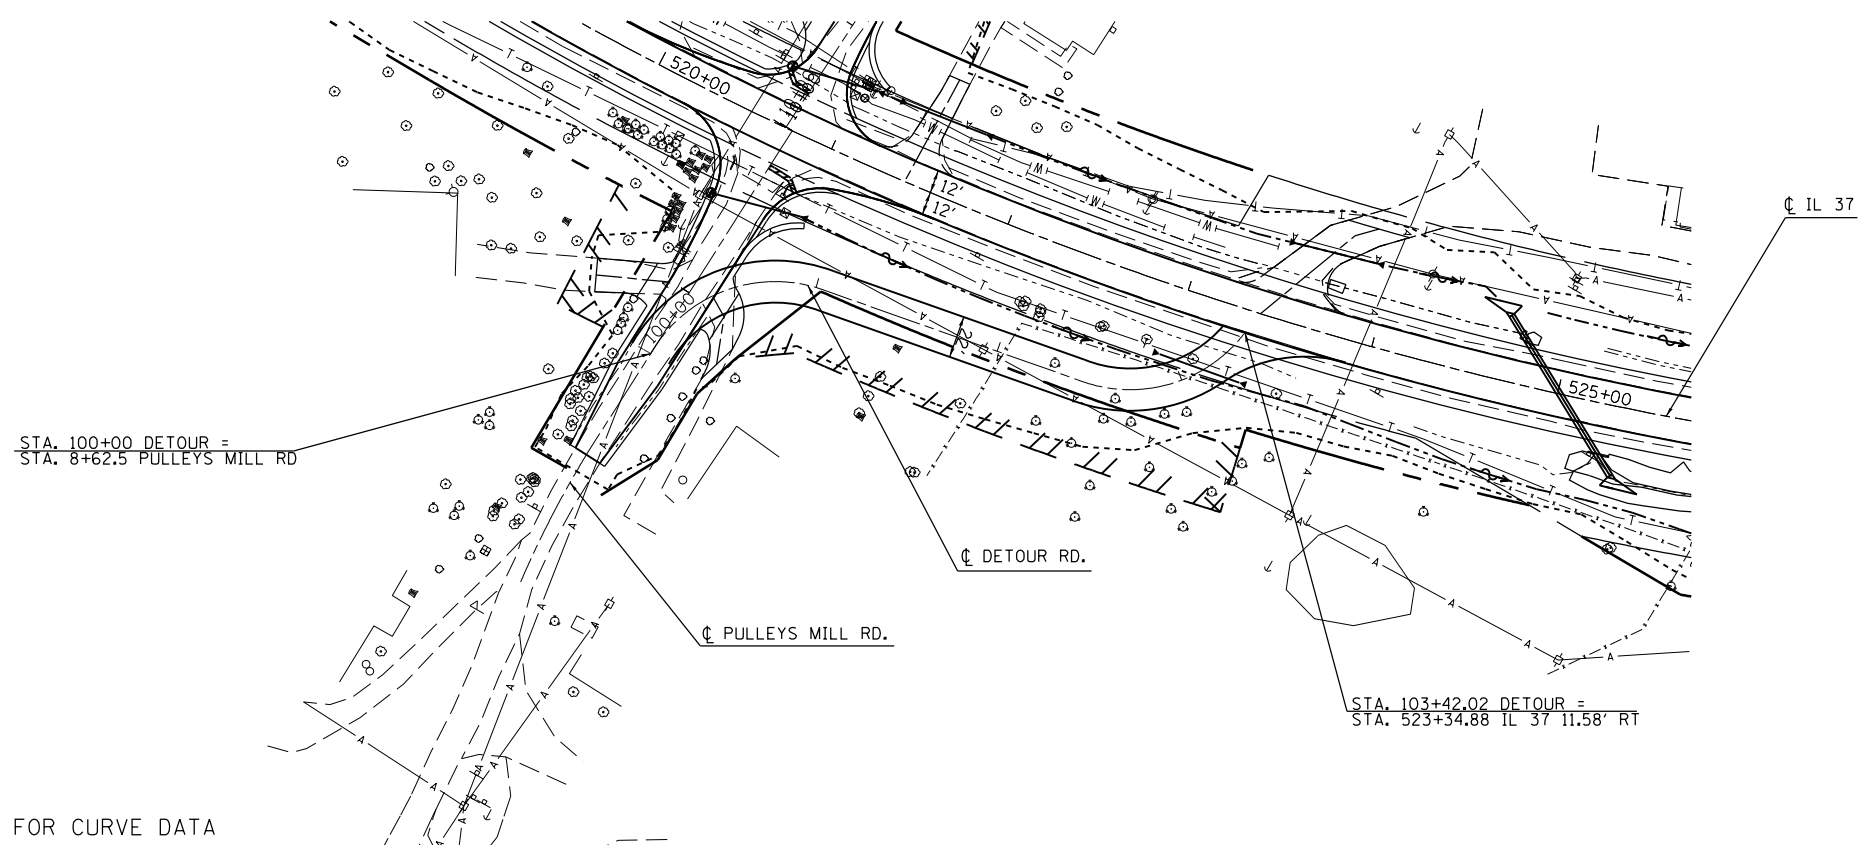

SEE GEOPAK ELEMENTS IDENTIFICATION SHEET FOR CURVE DATA

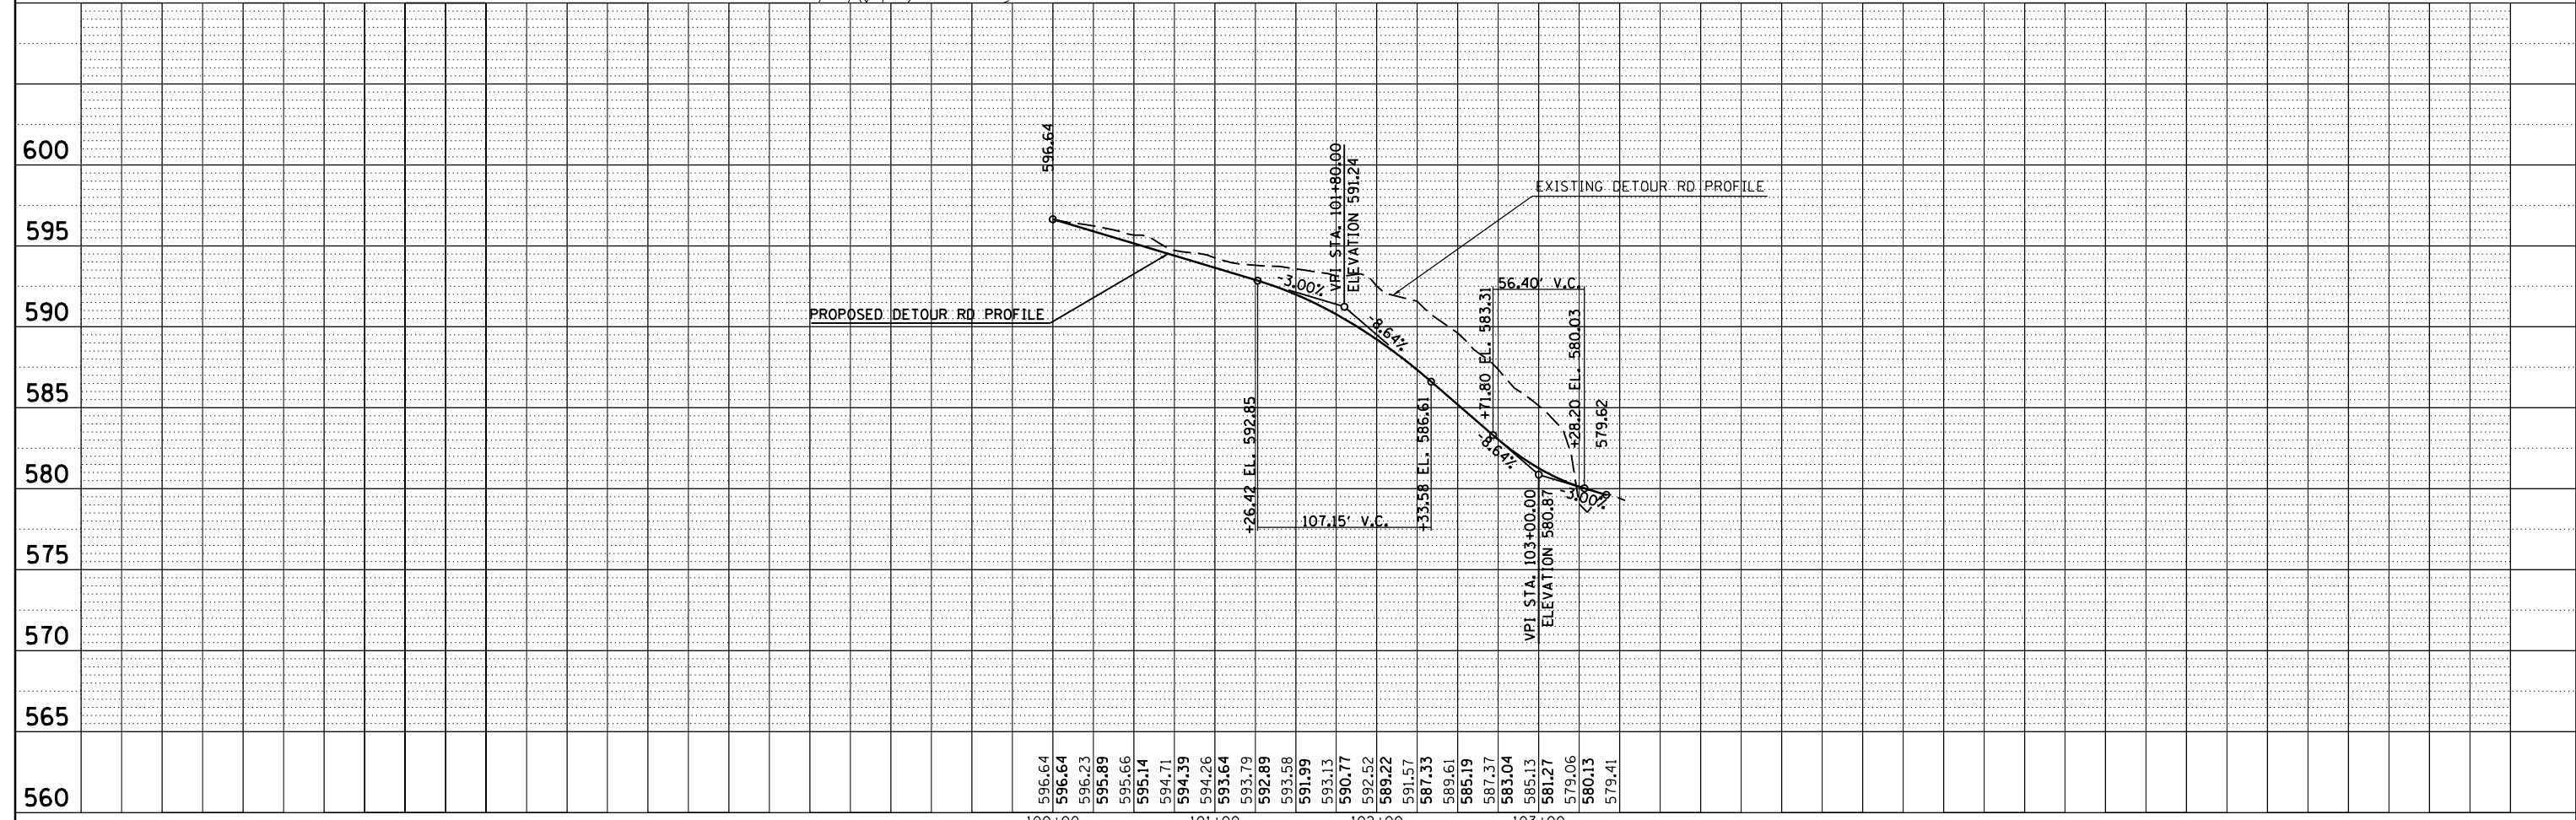

FILE NAME =	USER NAME = \$USER\$	DESIGNED -	REVISED -	STATE OF ILLINOIS DEPARTMENT OF TRANSPORTATION	PLAN PROFILE DETOUR ROAD	F.A.P. RTE.	SECTION	COUNTY	TOTAL SHEETS	SHEET NO.	
c:\pwork\pwork\kranz\j\0308025\78320-shhtc-p1npr.f.dgn	PLOT SCALE = 100.0000' / in.	DRAWN -	REVISED -			726	D9 SAFETY 2013-1	WILLIAMSON	112	32	
\$MODELNAME\$	PLOT DATE = 10/18/2013	CHECKED -	REVISED -			CONTRACT NO. 78320					
		DATE -	REVISED -			ILLINOIS FED. AID PROJECT					