


END AREAS
 EXCAV.
 SQ. FT.
 EMB.
 SQ. FT.

CONTRACT NO. 62336		F.A.P. RTE.	SECTION	COUNTY	TOTAL SHEETS	SHEET NO.
		533	120A-B-R	MCHENRY	64	60
		STA.	TO STA.			
		FED. ROAD DIST. NO.		ILLINOIS FED. AID PROJECT		
		D-91-471-01				

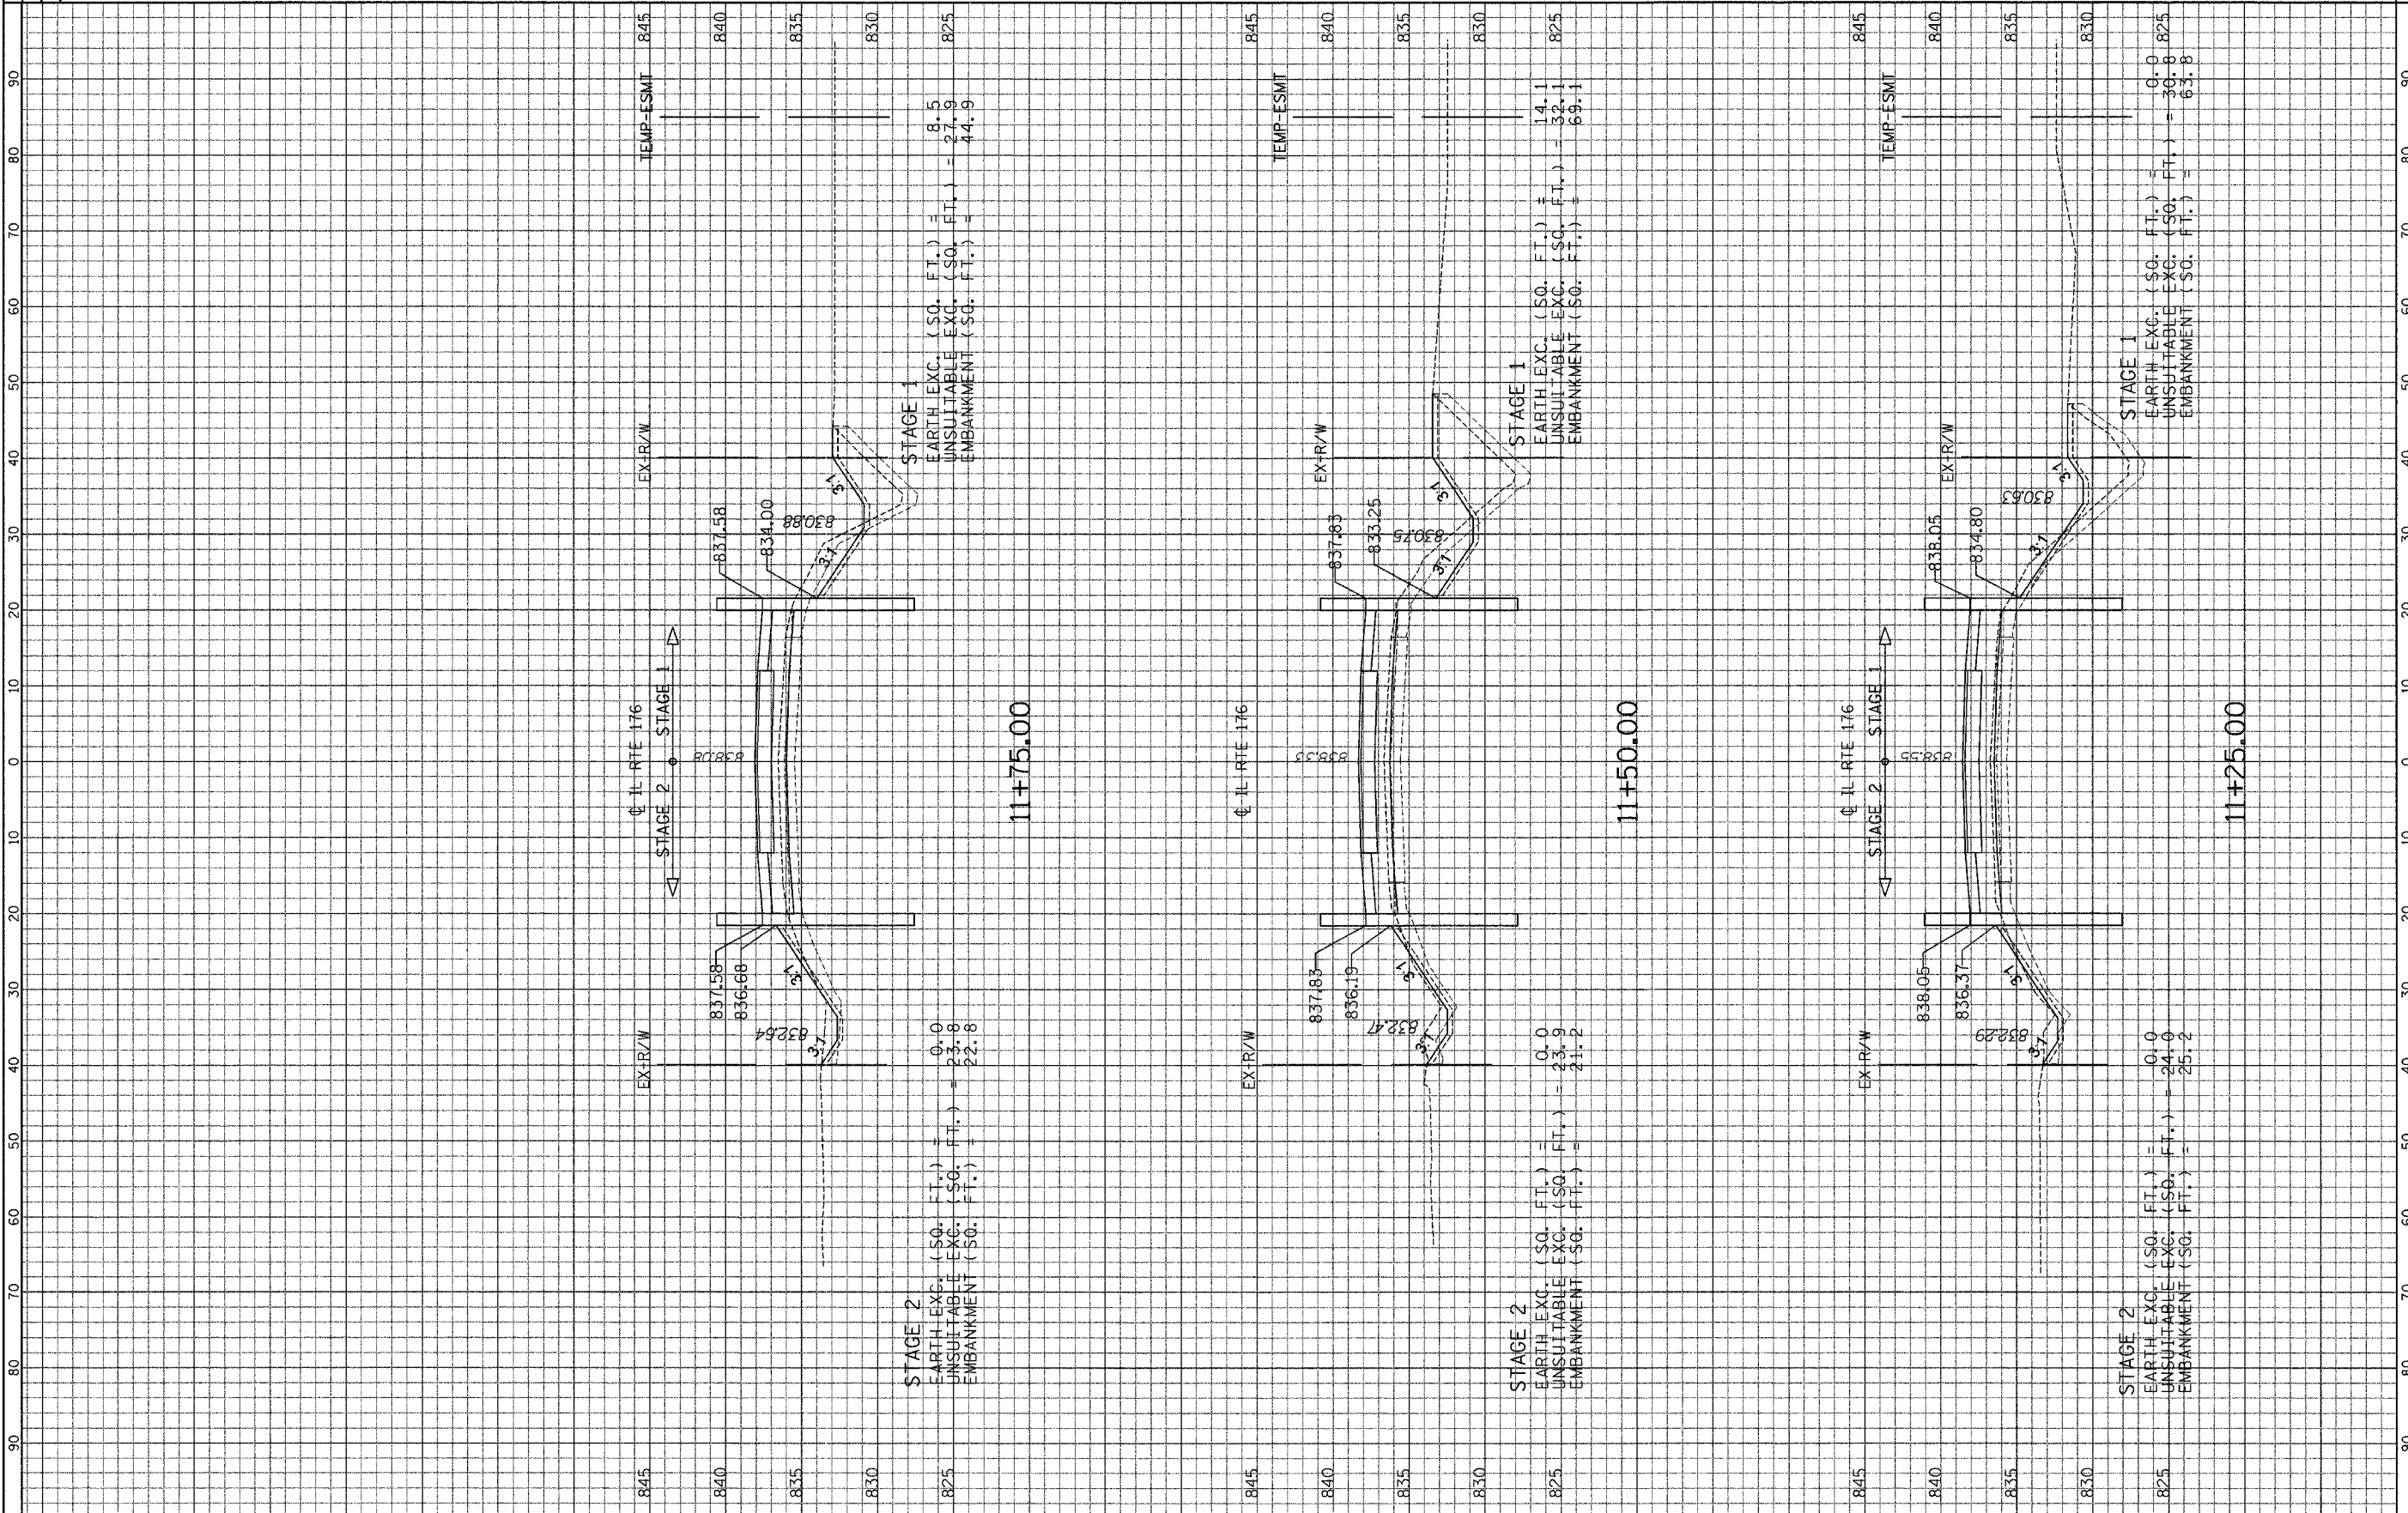

ILLINOIS DEPARTMENT OF TRANSPORTATION

F.A.P. ROUTE 533 (IL RTE 176) OVER THE KISHWAUKEE RIVER

CROSS SECTIONS

SCALE: HORIZ. 1" = 10'
 VERT. 1" = 5'

GRAEF, ANHALT, SCHLOEMER & ASSOCIATES, INC.
 ENGINEERS & SCIENTISTS
 8501 W. Higgins Road, Suite 280
 Chicago, Illinois 60631
 (773) 399-0112