



F.A.P. RTE.	SECTION	COUNTY	TOTAL SHEETS	SHEET NO.
310	(103BR)1-1	MERCER	9	7
STA. 10+530.216 TO STA. 10+560.696				
FED. ROAD DIST. NO. 4			ILLINOIS FED. AID PROJECT	

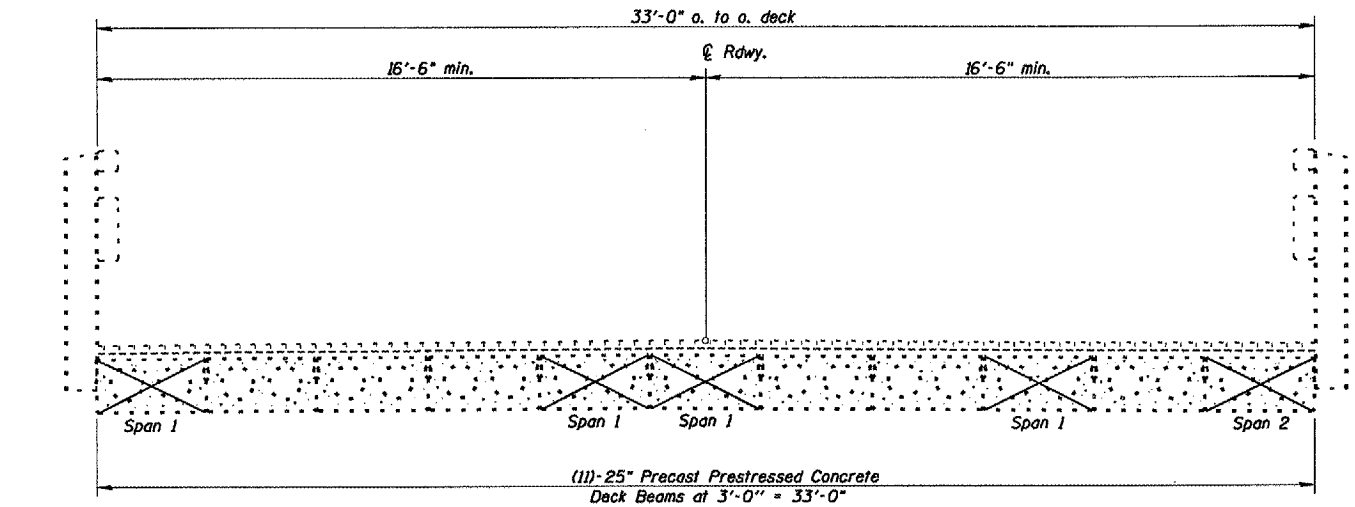

**BRIDGE CROSS SECTION**  
(Looking North)

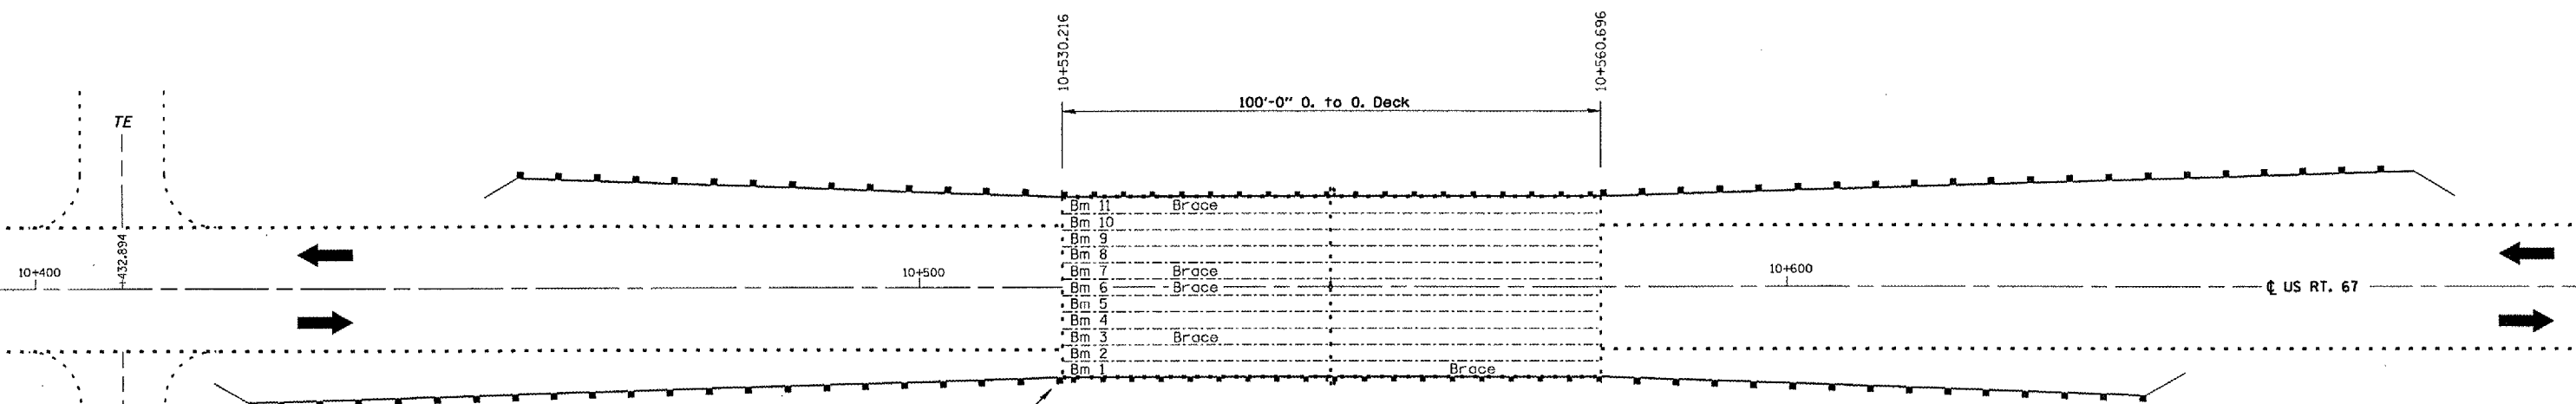

**PLAN**

POPE CREEK

All bracing and attachment work is being performed from underneath of superstructure.

SN.066-0003 US. 67  
over POPE CRK.

REVISIONS	
NAME	DATE

ILLINOIS DEPARTMENT OF TRANSPORTATION

**TRAFFIC CONTROL**

SCALE: VERT.     
HORIZ.     
DATE 07-10-2007

DRAWN BY CEJ  
CHECKED BY

**NOTES**  
Refer to Highway Standard 701201 in conjunction with this sheet for exact placement of traffic management devices and other clarifications as construction symbols and dimensioning were duplicated off of this standard.

#DATE# 21-07  
 #USER# JUDWDF\JSTDBP\USAS\DAVIDA\Bridges\Contractor\Emergency\PC\Beams\Report\US0752 SN.066-0003 US67 over Pope Crk.dgn  
 #SCALE#  
 #REF#