

F.A.P. RTE.	SECTION	COUNTY	TOTAL SHEETS	SHEET NO.
840	(121,122)RS-3	VERMILION	89	51
STA.		TO STA.		
FED. ROAD DIST. NO.	ILLINOIS	FED. AID PROJECT		

GUARDRAIL DETAILS


LT STA. 943+16.00 - 945+75.00
 RT STA. 942+28.50 - 947+66.00



◁ MONODIRECTIONAL
 GUARDRAIL REFLECTORS

① TRAFFIC BARRIER TERMINAL, TYPE I,
 SPECIAL (TANGENT)

② TRAFFIC BARRIER TERMINAL, TYPE II,
 12.5', (RADIUS = 20')

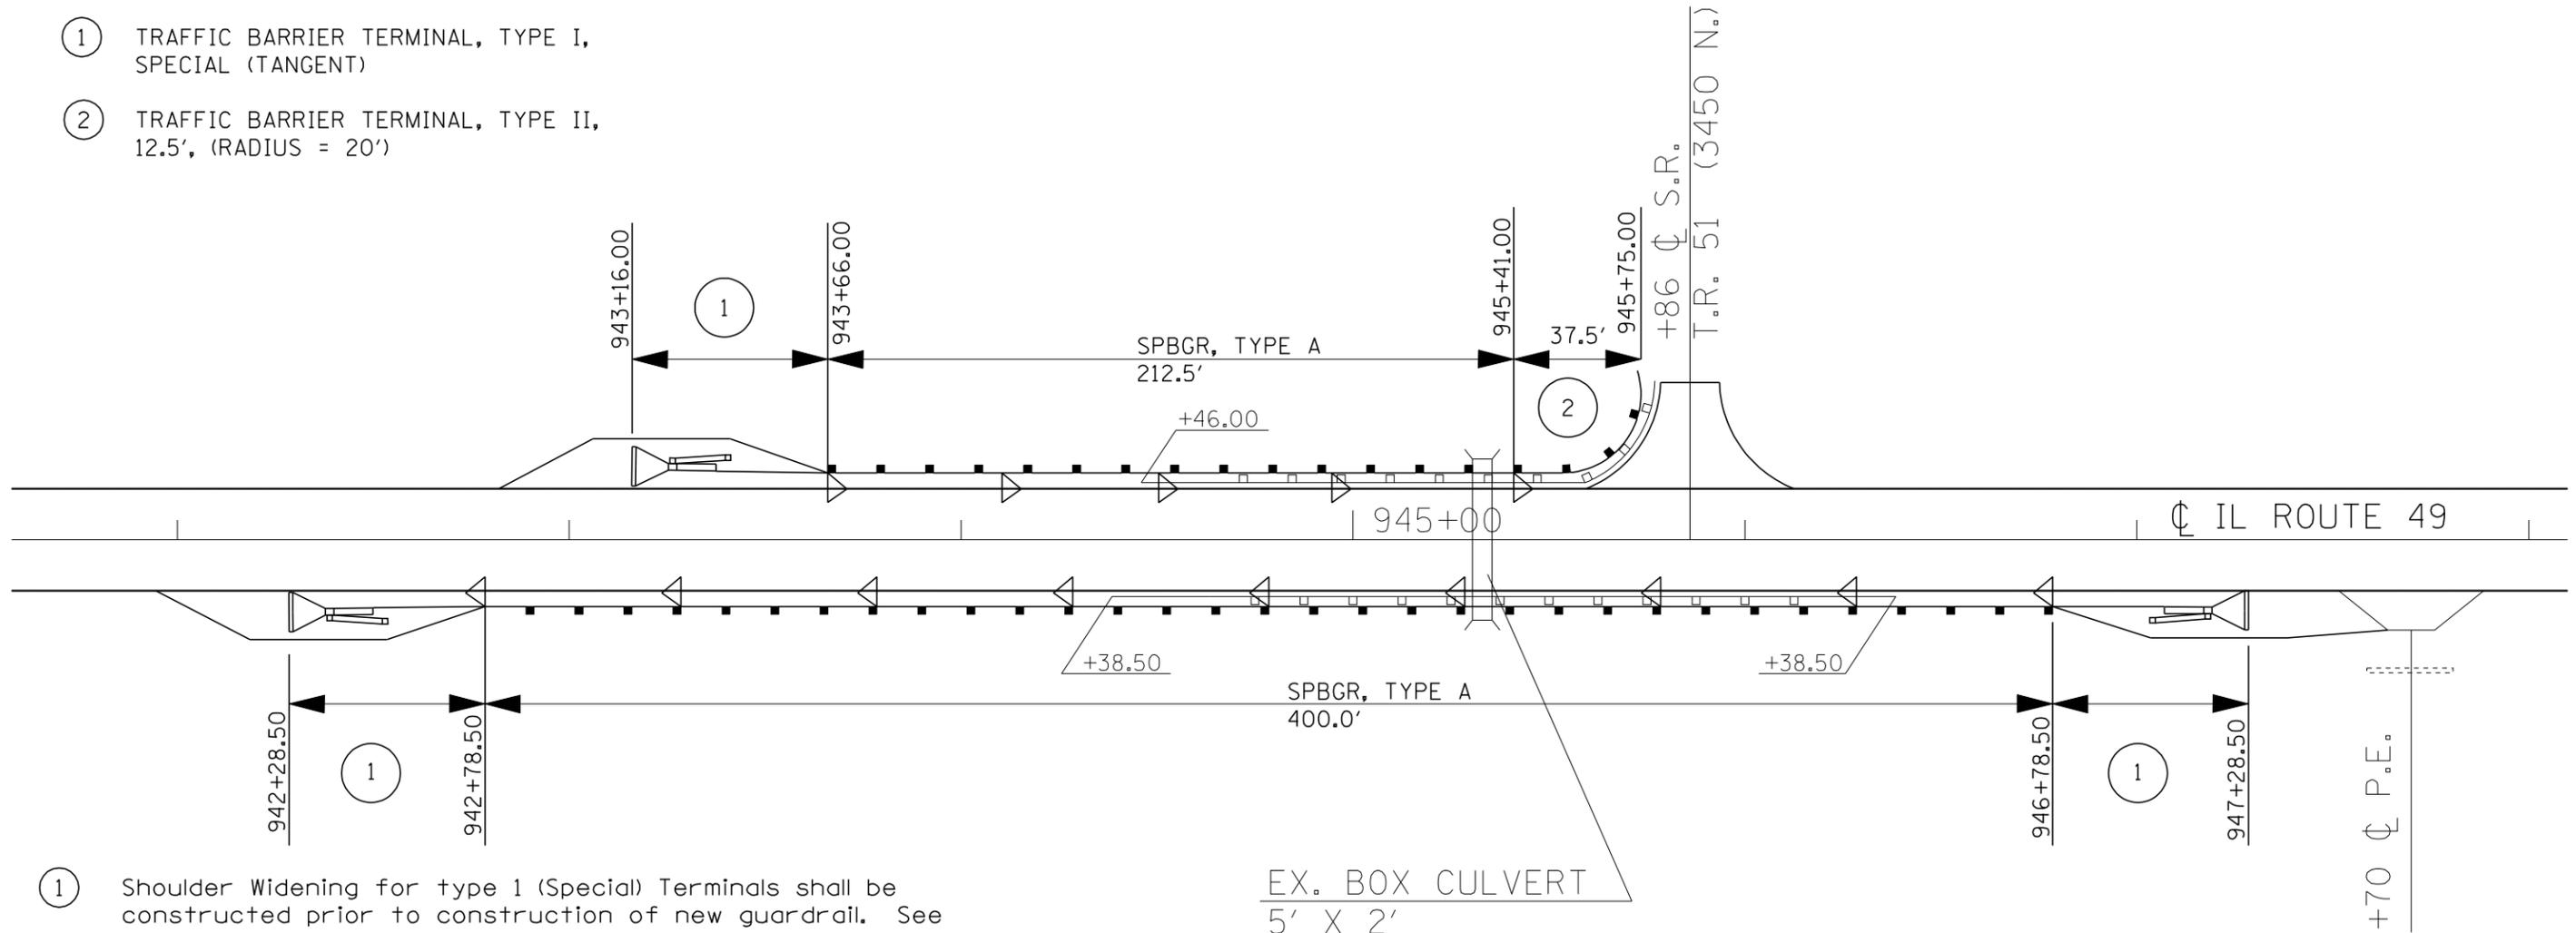

① Shoulder Widening for type 1 (Special) Terminals shall be constructed prior to construction of new guardrail. See Standard 630301-04 for Details.

② Shoulder Widening shall be seeded with Class 7 Seed after completion.

③ No rock, stones, millings, or broken concrete shall be permitted within a vertical distance of 12" from the surface of the finished grade of the shoulder widening.

④ Shoulder Widening for Type 1 (Special) Terminals shall not be paid for separately due to an excess of Earth Excavation. Therefore, the application of the Class 7 Seed as well as any other material associated with the completion of the widening shall be considered incidental to the Type 1 (Special) Terminals and no additional compensation shall be allowed.

EX. BOX CULVERT
 5' X 2'
 STA. 945+33

NOTE: Detail is not to scale
 but for information only.

REVISIONS	
NAME	DATE

ILLINOIS DEPARTMENT OF TRANSPORTATION

GUARDRAIL DETAILS
STA. 942+28.50 - 947+66.00

SCALE: VERT.
 HORIZ.
 DATE

DRAWN BY
 CHECKED BY