



ROUTE NO.	SEC	COUNTY	TOTAL SHEETS	SHEET NO.
FAP 614	*	MORGAN	39	23
FED. ROAD DIST. NO. 7	ILLINOIS	PROJECT		
* 148BR-2				

SHEET NO. 9
12 SHEETS


CONTRACT NO. 72991

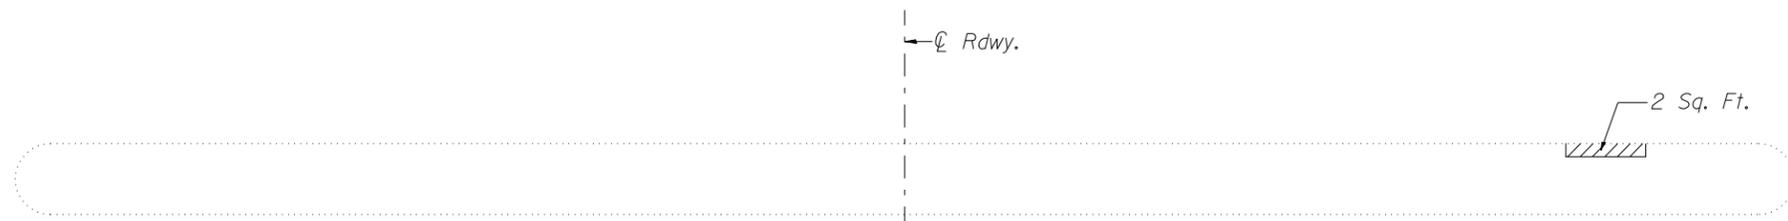

PLAN

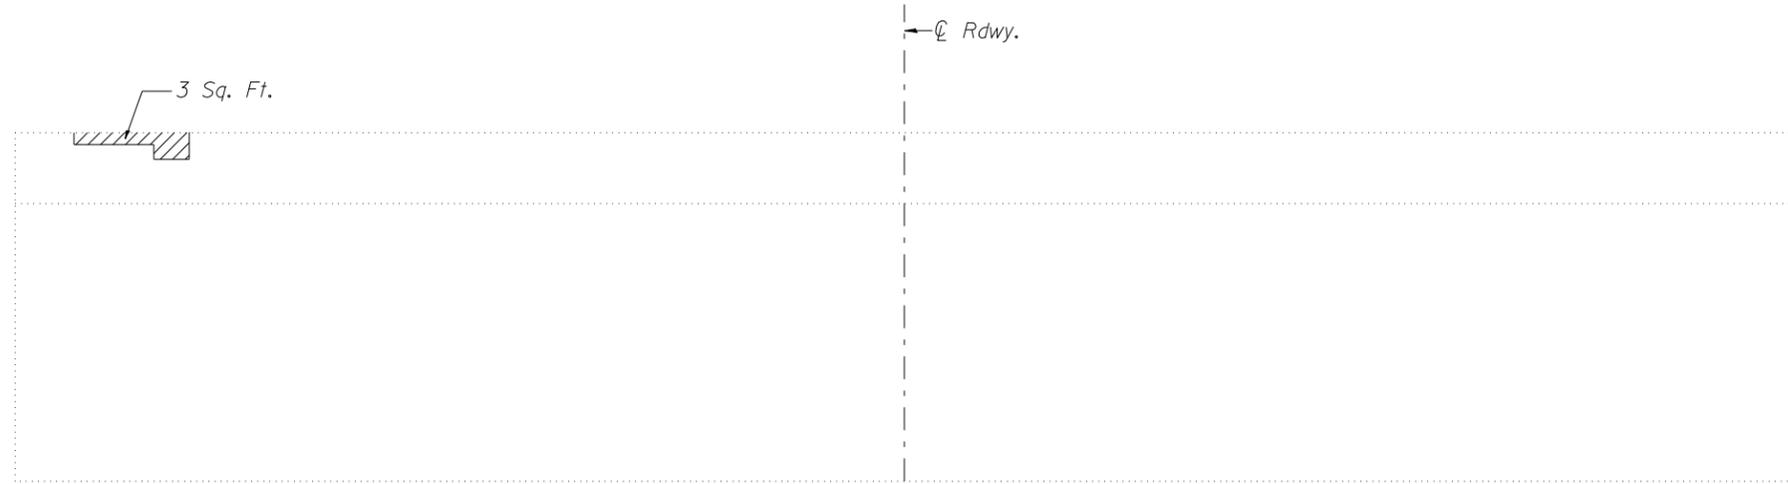

**ELEVATION
SOUTH FACE**
(Looking North)

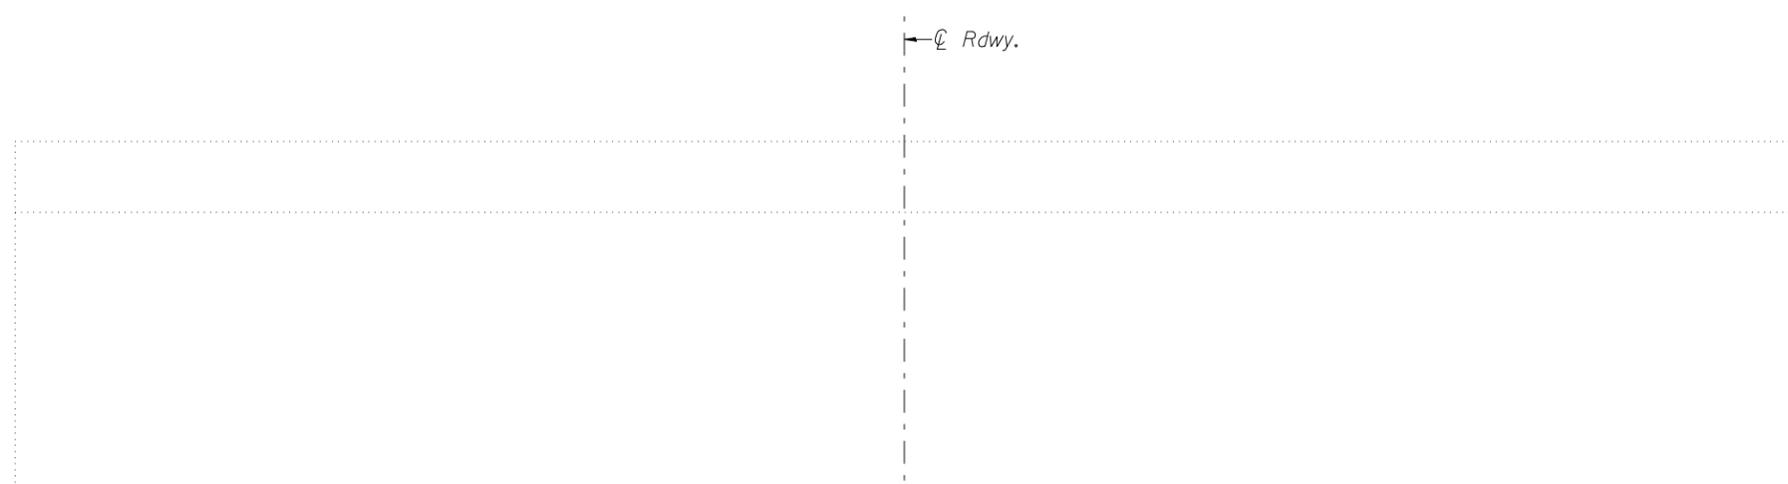

**ELEVATION
NORTH FACE**
(Looking South)

BILL OF MATERIAL

Item	Unit	Quantity
Structure Repair of Concrete (Depth equal to or less than 5")	Sq. Ft.	5

LEGEND

 Structure Repair of Concrete (Depth equal to or less than 5")

DESIGNED	BAN
CHECKED	JOH
DRAWN	TC/TD
CHECKED	BAN

**PIER 3 REPAIRS
ILLINOIS ROUTE 78 OVER
MAUVAISE TERRE CREEK
F.A.P. 614 SEC. 148BR-2
MORGAN COUNTY
STATION 16+34.85
STR. NO. 069-0005**

**HUTCHISON ENGINEERING, INC.
JACKSONVILLE, ILLINOIS**

Rev: _____ Date: _____