
COOK 35 28 FAU 1376 TE-00D1(754) VILLAGE SECTION 06-00087-00-SW

CONTRACT NO. 83926

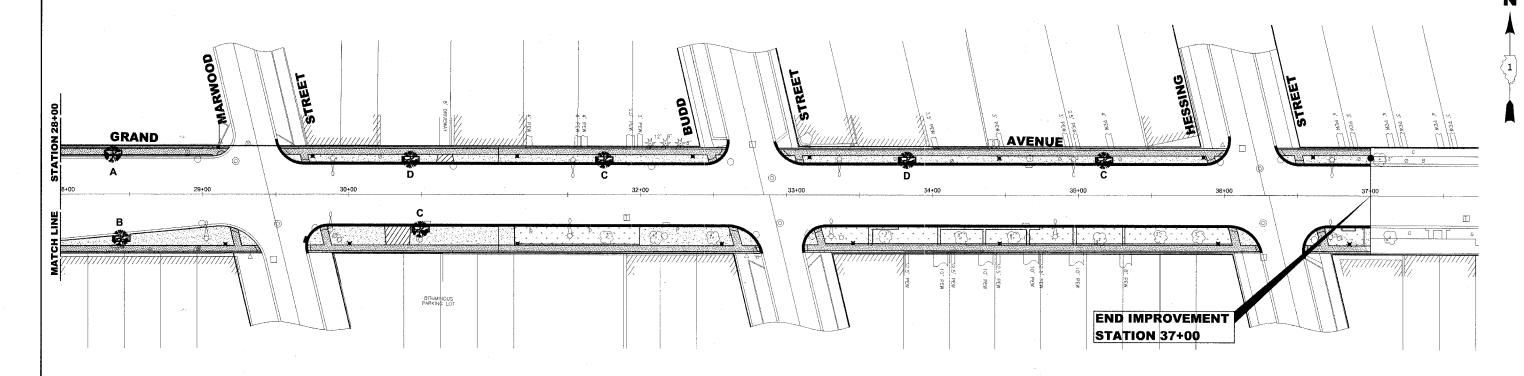

QUANTITY

SODDING:

ALL DISTURBED AREAS INDICATED ON CROSS SECTION OR LANDSCAPING PLANS TO BE SODDED, INCLUDING FERTILIZER NUTRIENTS, AND SUPPLEMENTAL WATERING WHICH IS TO BE USED AFTER THE INITIAL WATERING AS SPECIFIED AND AS DIRECTED BY THE ENGINEER) AT THE RATE OF 10 GALLONS PER SQUARE YARD SODDING, SODDED SLOPES WHICH ARE 2:1 OR STEEPER SHALL BE STAKED. (PROVIDE A 3" STRIP AROUND CATCH BASINS IN SEEDED AREAS).

LANDSCAPING NOTES

FERTILIZER NUTRIENTS* FOR SODDING:

USE A FERTILIZER WITH A 1:1:1 RATIO PER ACRE:

60 LBS. NITROGEN FERTILIZER NUTRIENT 60 LBS. PHOSPHORUS FERTILIZER NUTRIENT 60 LBS POTASSIUM FERTILIZER NUTRIENT

TOTAL: 180 LBS. PER ACRE

TREE REPLACEMENT:

TREE TYPE & LOCATION TO BE DETERMINED IN THE FIELD BY THE VILLAGE LICENSED FORESTER

4" TOP SOIL LAYER:

SOIL SHALL BE SPREAD AS INDICATED ON THE TYPICAL CROSS SECTIONS.

LEGEND OF SYMBOLS

SYMBOL

DESCRIPTION

PROPOSED DECORATIVE BRICK SIDEWALK AREA PROPOSED CONCRETE DRIVEWAY AREA

PROPOSED SODDED PARKWAY

PROPOSED CONCRETE AREA



PROPOSED TREE WITH PLANTER

ENGINEERING ♦ Established 1911

CODE

Westchester, Illinois 60154-2780 Phone: 708/865-0300

Fax: 708/865-1212

COMMON NAME

BRADFORD PEAR

COLUMNAR NORWAY

GREENSPIRE LINDEN

SHADEMASTER HONEY LOCUST

NOTE: ALL TREES BALLED AND BURLAPPED

GRAND AVENUE STREETSCAPE PROJECT VILLAGE OF RIVER GROVE, ILLINOIS

SIZE

2" CALIPER

3" CALIPER

3" CALIPER

3" CALIPER

TREE REPLACEMENT

PYRUS CALLERYANA BRADFORD

GLEDITSIA TRIACANTHOS INTERMIS SHADEMASTER

SCIENTIFIC NAME

ACER PLANTANOIDES COLUMNARE

LANDSCAPING PLAN GRAND AVENUE

	SCALE:	1"=30"
	DRAWN BY:	LEV/ECW/MK
	BOOK NO.:	1441,1443,1516
	DATE:	10-15-07
N:	E.H.E. NO.:	760-06-03320

28