
CONTRACT NO 83936

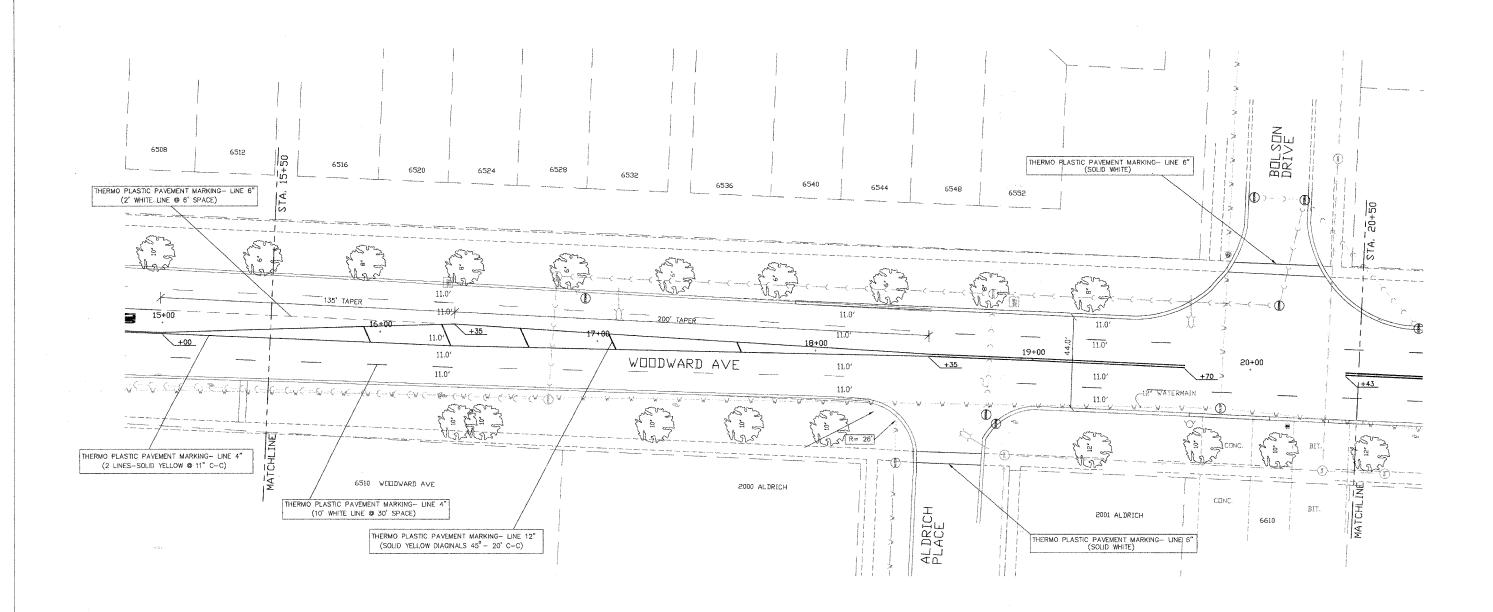

PLAN SCALE: 1"=20'

2

VILLAGE OF DOWNERS GROVE PUBLIC WORKS ENGINEERING DIVISION

5101 WALNUT AVENUE 60515 (630)434-5460

WOODWARD AVE. IMPROVEMENTS
DOWNERS GROVE, ILLINOIS

REVISIONS		WOODWARD AVE. STRIPING PLAN	STRIPING PLAN
NAME	DATE	STA, 15+50 TO STA. 20+50	
		DATE: 2/02/07	CHECKED BY: S.A.V.
		SCALE: N.T.S.	DRAWN BY: R.W.B.
		FILE NAME: C:\ CADEU ES\ WOODWARD\ WOODWARDQ	