


** NOT TO SCALE, FOLLOW DIMENSIONS

WHEN TR 94 IS OPEN TO TRAFFIC, REMOVE OR COVER "ROAD CLOSED AHEAD" AND REPLACE "ROAD CLOSED 500 FT" WITH "ROAD CONSTRUCTION AHEAD"

CLOSE TR 94 FOR RECONSTRUCTION. REOPEN AT COMPLETION WITH TEMPORARY CROSSOVER OF PROPOSED US ROUTE 34

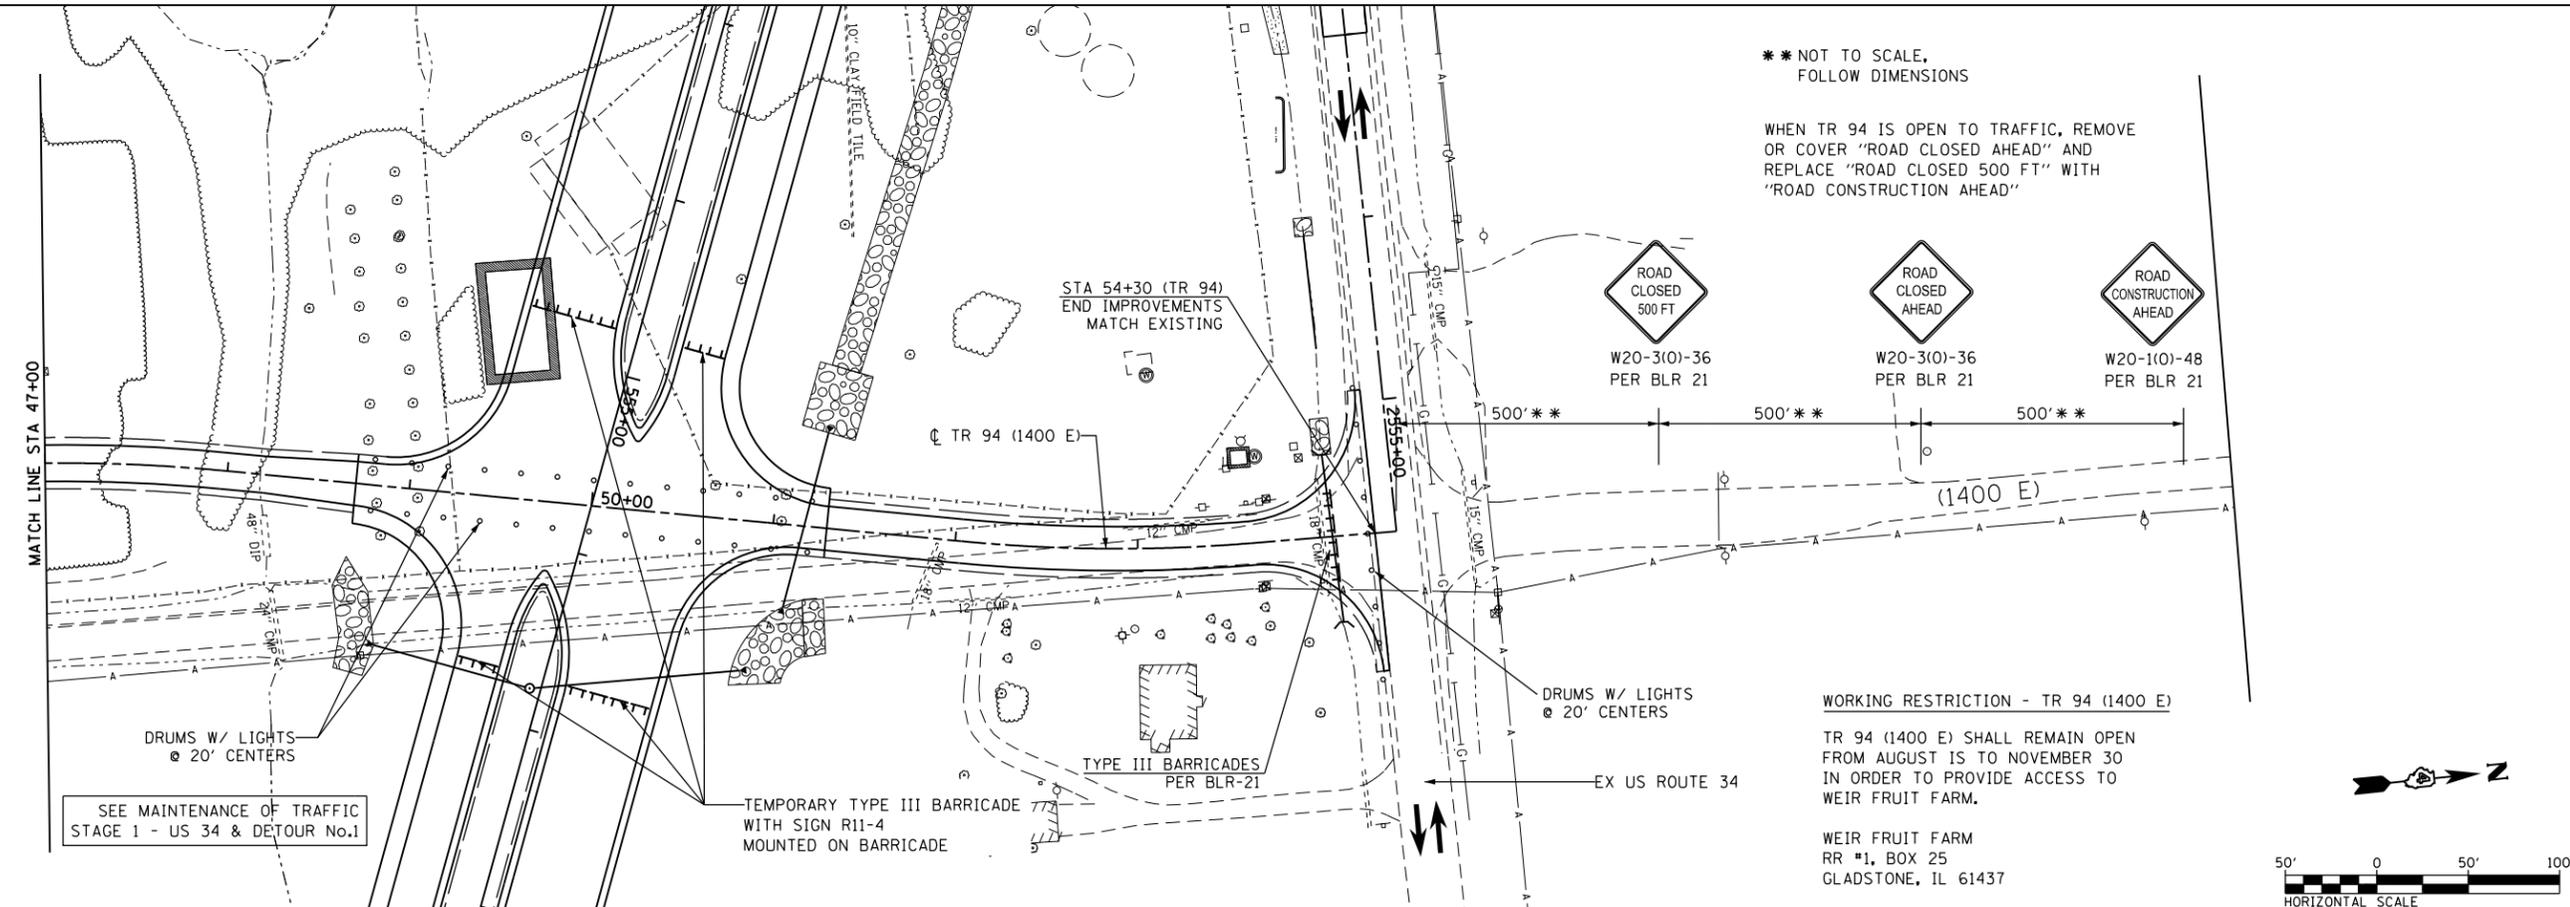

** NOT TO SCALE, FOLLOW DIMENSIONS

WHEN TR 94 IS OPEN TO TRAFFIC, REMOVE OR COVER "ROAD CLOSED AHEAD" AND REPLACE "ROAD CLOSED 500 FT" WITH "ROAD CONSTRUCTION AHEAD"

WORKING RESTRICTION - TR 94 (1400 E)

TR 94 (1400 E) SHALL REMAIN OPEN FROM AUGUST 15 TO NOVEMBER 30 IN ORDER TO PROVIDE ACCESS TO WEIR FRUIT FARM.

WEIR FRUIT FARM
RR #1, BOX 25
GLADSTONE, IL 61437

FILE NAME = D468409-SHT-09-STAGE1-TR 94.dgn

USER NAME = zach1
DESIGNED - DBS
DRAWN - PSBA
CHECKED - CSB
DATE - 10/2012

REVISED -
REVISED -
REVISED -
REVISED -

STATE OF ILLINOIS
DEPARTMENT OF TRANSPORTATION

MAINTENANCE OF TRAFFIC
STAGE 1 - TR 94 (1400 E)

SCALE: 1" = 50' SHEET NO. 9 OF 22 SHEETS STA. TO STA.

F.A.P. RTE.	SECTION	COUNTY	TOTAL SHEETS	SHEET NO.
313	7-2; 6-1	HENDERSON	976	210
CONTRACT NO. 68409				
ILLINOIS FED. AID PROJECT				