
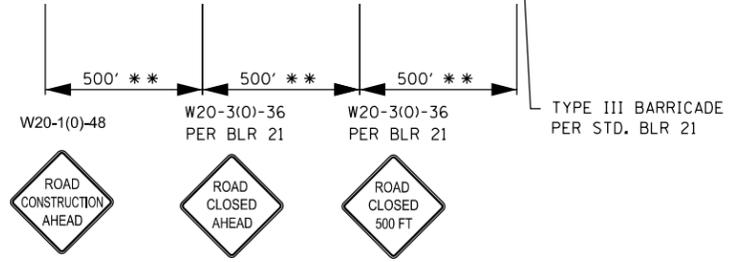


WHEN TR 138 IS OPEN TO TRAFFIC, REMOVE OR COVER "ROAD CLOSED AHEAD" AND REPLACE "ROAD CLOSED 500 FT" WITH "ROAD CONSTRUCTION AHEAD"

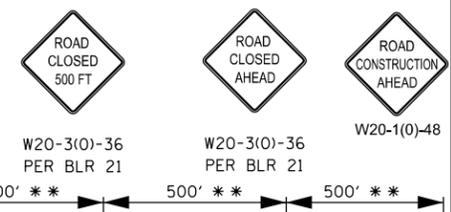

WHEN TR 138 IS OPEN TO TRAFFIC, REMOVE OR COVER "ROAD CLOSED AHEAD" AND REPLACE "ROAD CLOSED 500 FT" WITH "ROAD CONSTRUCTION AHEAD"

TR 138 (1650 E) STAGE 1 CLOSE FOR RECONSTRUCTION. REOPEN AT COMPLETION WITH TEMPORARY CROSSOVER OF PROPOSED US ROUTE 34.

TYPE III BARRICADE PER STD. BLR 21

DRUMS W/ LIGHTS @ 25' CENTERS

TEMPORARY TYPE III BARRICADE WITH SIGN R11-4 MOUNTED ON BARRICADE

US ROUTE 34



** NOT TO SCALE FOLLOW DIMENSIONS



FILE NAME = D468409-SHT-10-STAGE1-TR 138.dgn

USER NAME = zach1
 PLOT SCALE = 100.0000' / in.
 PLOT DATE = 10/16/2012

DESIGNED - DBS
 DRAWN - PSBA
 CHECKED - CSB
 DATE - 10/2012

REVISED -
 REVISED -
 REVISED -
 REVISED -

**STATE OF ILLINOIS
 DEPARTMENT OF TRANSPORTATION**

**MAINTENANCE OF TRAFFIC
 STAGE 1 - TR 138 (1650 E)**

SCALE: 1" = 50' SHEET NO. 10 OF 22 SHEETS STA. TO STA.

F.A.P. RTE.	SECTION	COUNTY	TOTAL SHEETS	SHEET NO.
313	7-2; 6-1	HENDERSON	976	211
CONTRACT NO. 68409				
ILLINOIS FED. AID PROJECT				