

-  GRADING, DRAINAGE STRUCTURES AND PAVEMENT
-  GRADING AND DRAINAGE STRUCTURES
-  PAVING OF PREVIOUSLY GRADED SECTION
-  TEMPORARY CROSSOVER

**MAINTENANCE OF TRAFFIC STAGE 1**

SEQUENCE OF CONSTRUCTION

1. PLACE EMBANKMENT, DRAINAGE STRUCTURES AND PAVE FUTURE WEST TRANSITION - WESTBOUND LANES US 34 FROM STA 1515+00 TO STA 1527+04.
2. PLACE EMBANKMENT, DRAINAGE STRUCTURES AND PAVE FUTURE WESTBOUND LANES US 34 FROM STA 527+00 TO STA 537+00±.
3. PLACE EMBANKMENT, DRAINAGE STRUCTURES AND PAVE US 34 DETOUR No. 1 FROM STA 2530+03 TO STA 2552+80.
4. PLACE EMBANKMENT, DRAINAGE STRUCTURES AND PAVE TR 111 (1350 E).
5. GRADE FOR DRAINAGE FUTURE US 34 FROM STA 528+00 RT TO STA 543+00 RT.
6. PLACE EMBANKMENT AND DRAINAGE STRUCTURES FOR PROPOSED US 34 FROM STA 543+00 EASTBOUND AND STA 547+00 WESTBOUND TO STA 550+00 EB & WB.

TRAFFIC PLACEMENT

1. MAINTAIN EASTBOUND AND WESTBOUND TRAFFIC ON EXISTING US 34 AND BOGUS HOLLOW ROAD.
2. CLOSE TR 111 FOR RECONSTRUCTION.

TRAFFIC CONTROL STANDARDS


701001 701006 701011 701306 701326

NOTES:

1. CONSTRUCT PROPOSED US 34 PAVEMENT TO TOP OF POLY HOT-MIX ASPHALT BINDER COURSE IN WESTBOUND LANE STA 515+00 TO STA 537+00±. FINAL SURFACE WILL BE PLACED IN STAGE 3.
2. ALL SIDEROADS / ENTRANCES NOT BEING CLOSED FOR CONSTRUCTION ARE TO REMAIN OPEN AND BE CONSTRUCTED WITH MINIMAL TEMPORARY SHUTDOWNS AT DIRECTION OF THE ENGINEER.

USE TRAFFIC CONTROL AND PROTECTION STANDARD 701326 WHERE CONSTRUCTION OPERATIONS ENCR OACH ON EXISTING US 34


USE TRAFFIC CONTROL AND PROTECTION STANDARD 701326 WHERE CONSTRUCTION OPERATIONS ENCR OACH ON EXISTING US 34

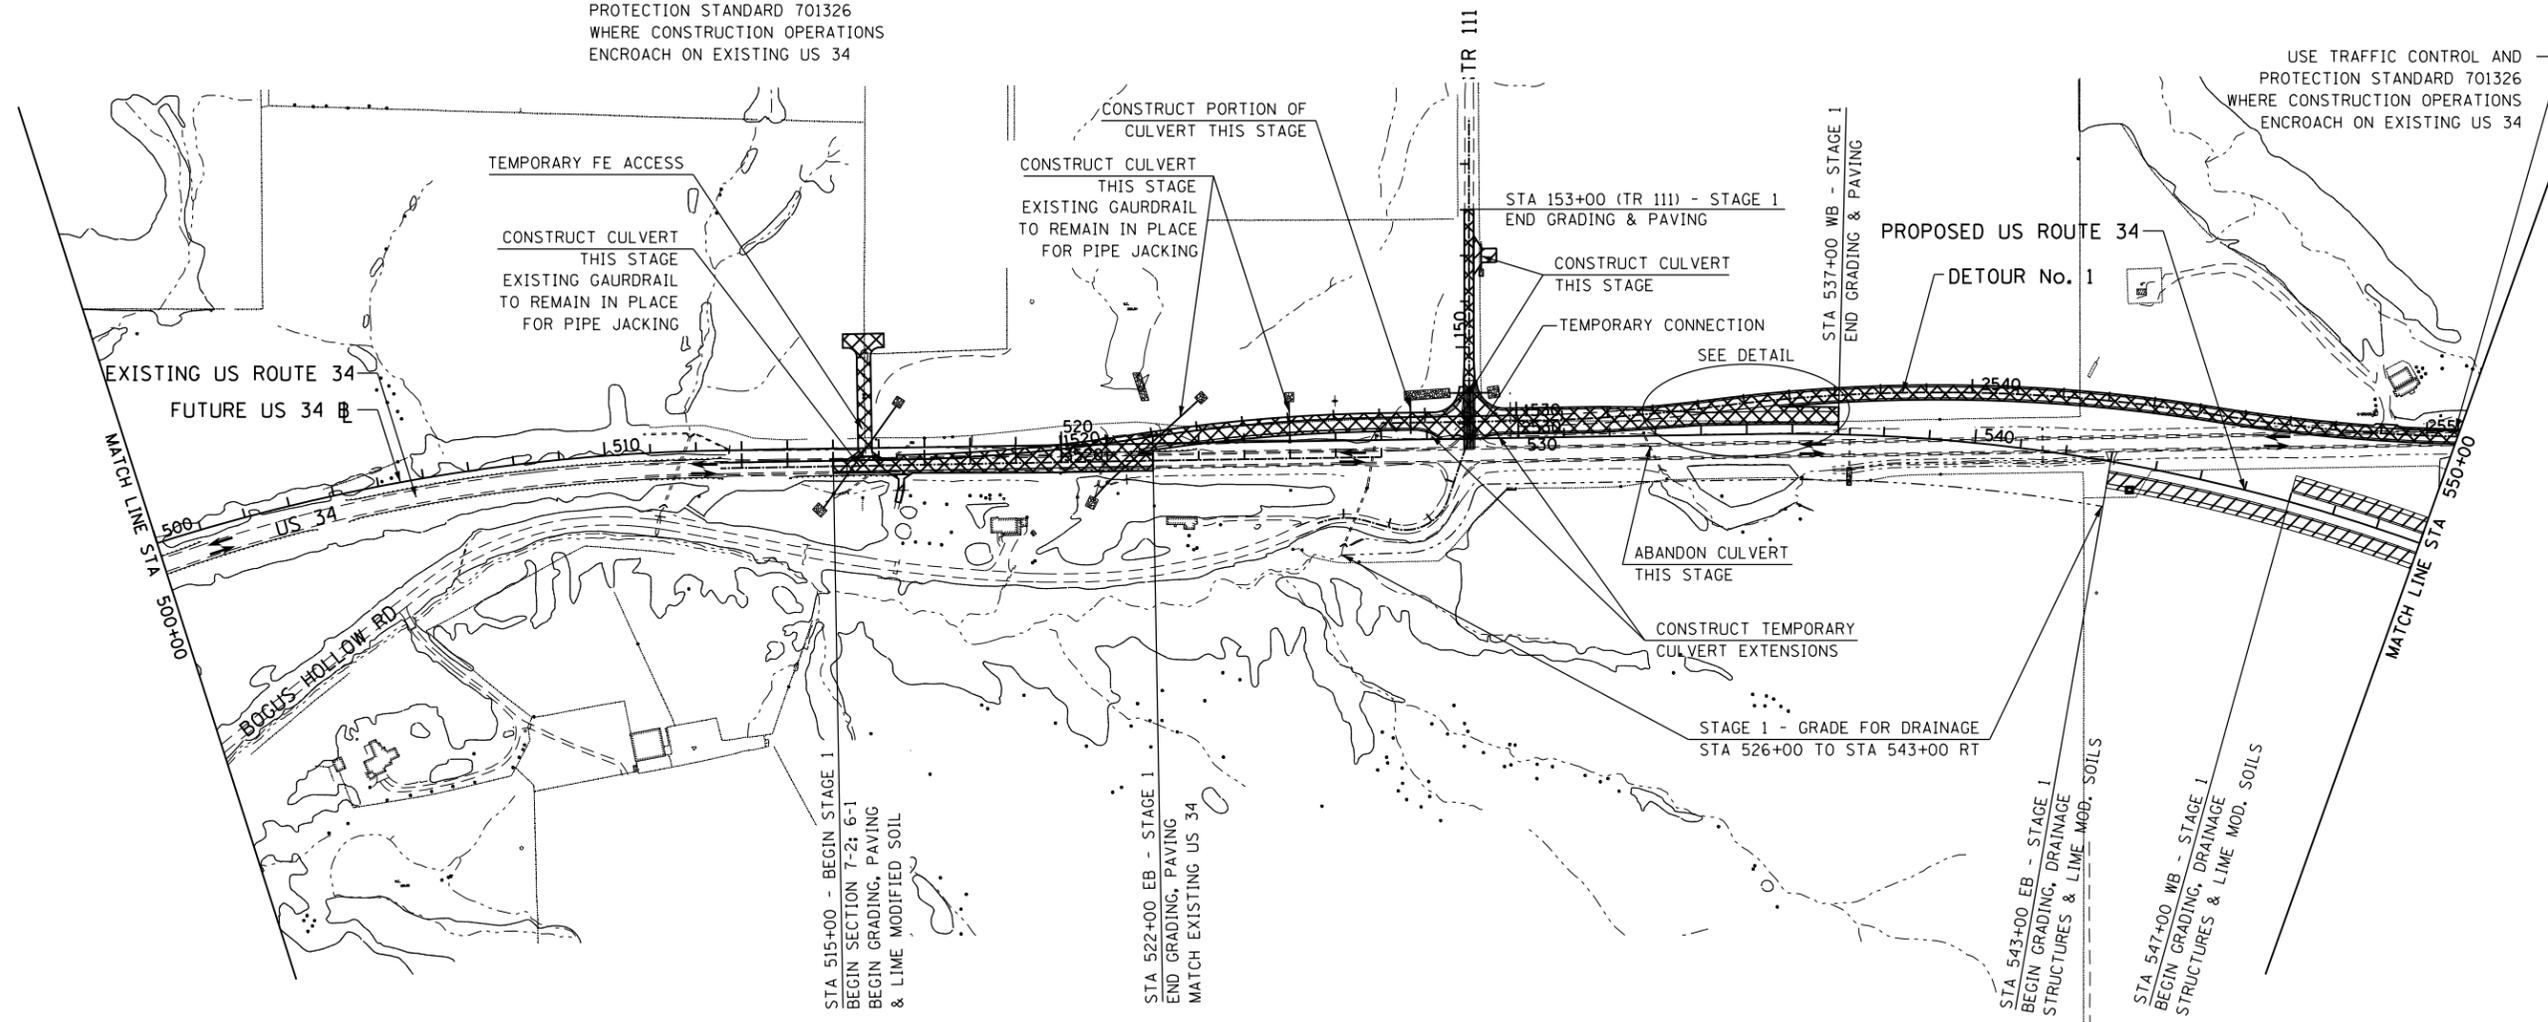



DETAIL: DRAINAGE GAP AT STA 535+00 US 34 (WB)

KEY NOTES:

- 1.) CONSTRUCT DETOUR No. 1 FROM STA 2530+03 TO 2552+70
- 2.) CONSTRUCT PROPOSED US 34 (WB) PAVEMENT TO TOP OF BINDER COURSE STA 515+00 TO STA 537+00 WITHOUT OUTER 10-FT SHOULDER
- 3.) PROVIDE 10' +/- GAP IN US 34 (WB) PAVEMENT & INNER SHOULDER FOR DRAINAGE OF DETOUR No. 1 AT STA 535+00 +/-.

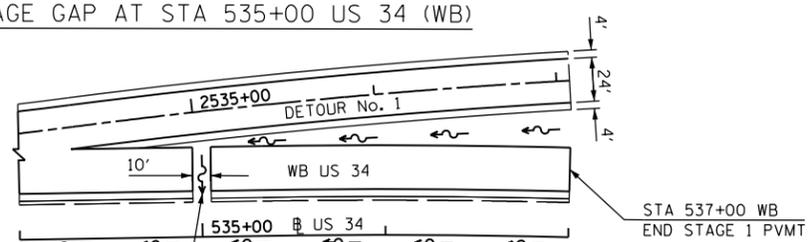

STA 535+00.00 +/- (WB)  
STAGE 1; PROVIDE A 10' GAP IN US 34 PAVEMENT & SHOULDER FOR DRAINAGE OF DETOUR No. 1

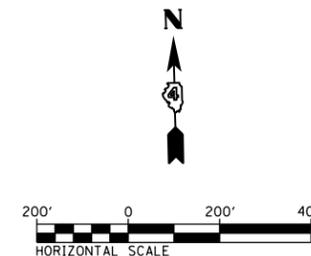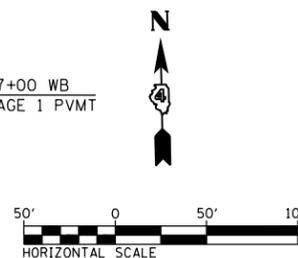

FILE NAME = D468409-SHT-STAGING.1-01.dgn

USER NAME = zach1	DESIGNED - DBS	REVISED -
PLOT SCALE = 400.0000' / in.	DRAWN - PSBA	REVISED -
PLOT DATE = 10/16/2012	CHECKED - CSB	REVISED -
	DATE - 10/2012	REVISED -

**STATE OF ILLINOIS  
DEPARTMENT OF TRANSPORTATION**

**CONSTRUCTION STAGING PLANS  
STAGE 1 - US ROUTE 34**

SCALE: 1" = 200' SHEET NO. 1 OF 17 SHEETS STA. 500+00 TO STA. 550+00

F.A.P. RTE.	SECTION	COUNTY	TOTAL SHEETS	SHEET NO.
313	7-2; 6-1	HENDERSON	976	224
CONTRACT NO. 68409				
ILLINOIS FED. AID PROJECT				