


-  GRADING, DRAINAGE STRUCTURES AND PAVEMENT
-  GRADING AND DRAINAGE STRUCTURES
-  PAVING OF PREVIOUSLY GRADED SECTION
-  TEMPORARY CROSSOVER

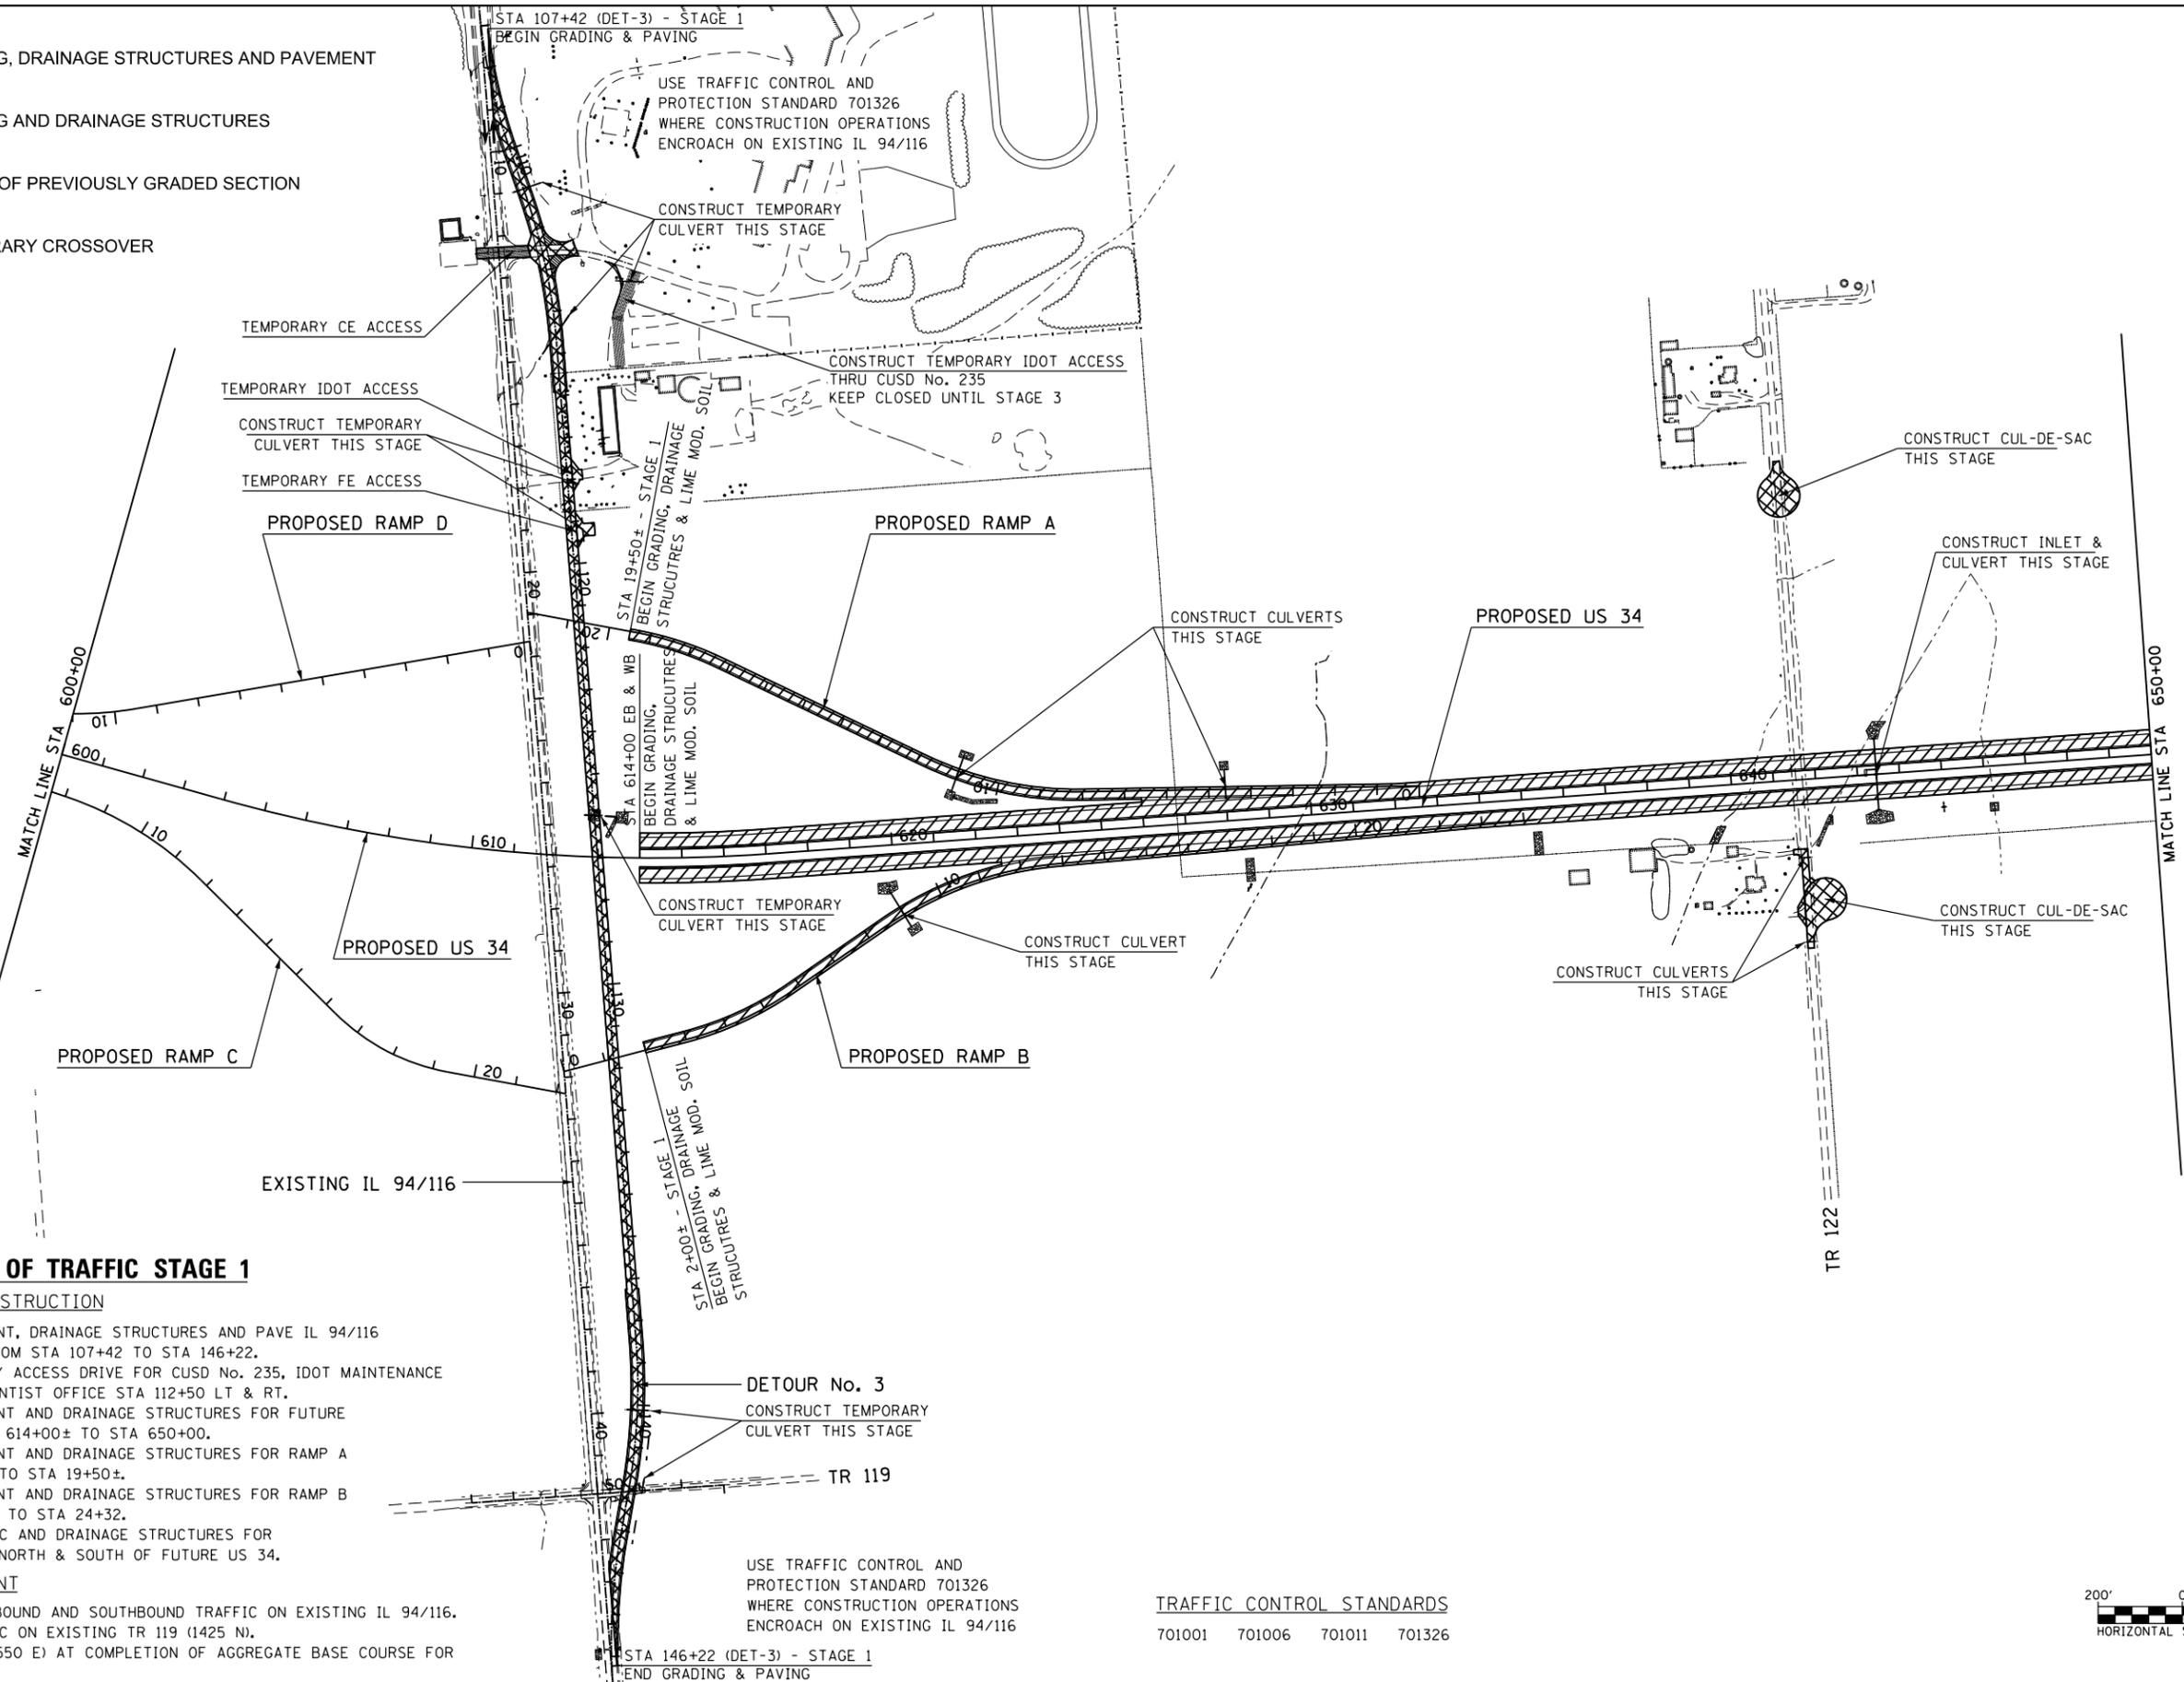

MAINTENANCE OF TRAFFIC STAGE 1

SEQUENCE OF CONSTRUCTION


1. PLACE EMBANKMENT, DRAINAGE STRUCTURES AND PAVE IL 94/116 DETOUR No. 3 FROM STA 107+42 TO STA 146+22.
2. BUILD TEMPORARY ACCESS DRIVE FOR CUSD No. 235, IDOT MAINTENANCE FACILITY AND DENTIST OFFICE STA 112+50 LT & RT.
3. PLACE EMBANKMENT AND DRAINAGE STRUCTURES FOR FUTURE US 34 FROM STA 614+00± TO STA 650+00.
4. PLACE EMBANKMENT AND DRAINAGE STRUCTURES FOR RAMP A FROM STA 0+00 TO STA 19+50±.
5. PLACE EMBANKMENT AND DRAINAGE STRUCTURES FOR RAMP B FROM STA 2+00± TO STA 24+32.
6. BUILD CUL-DE-SAC AND DRAINAGE STRUCTURES FOR TR 122 (1550 E) NORTH & SOUTH OF FUTURE US 34.

TRAFFIC PLACEMENT

1. MAINTAIN NORTHBOUND AND SOUTHBOUND TRAFFIC ON EXISTING IL 94/116.
2. MAINTAIN TRAFFIC ON EXISTING TR 119 (1425 N).
3. CLOSE TR 122 (1550 E) AT COMPLETION OF AGGREGATE BASE COURSE FOR CUL-DE-SACS.

USE TRAFFIC CONTROL AND PROTECTION STANDARD 701326 WHERE CONSTRUCTION OPERATIONS ENCROACH ON EXISTING IL 94/116

TRAFFIC CONTROL STANDARDS
701001 701006 701011 701326

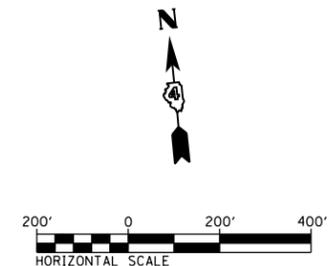

FILE NAME = D468409-SHT-STAGING.1-03.dgn	USER NAME = zach1	DESIGNED - DBS	REVISED -
		DRAWN - PSBA	REVISED -
		CHECKED - CSB	REVISED -
		DATE - 10/2012	REVISED -

**STATE OF ILLINOIS
DEPARTMENT OF TRANSPORTATION**

**CONSTRUCTION STAGING PLANS
STAGE 1 - US ROUTE 34**

SCALE: 1" = 200' SHEET NO. 3 OF 17 SHEETS STA. 600+00 TO STA. 650+00

F.A.P. RTE.	SECTION	COUNTY	TOTAL SHEETS	SHEET NO.
313	7-2; 6-1	HENDERSON	976	226
CONTRACT NO. 68409				
ILLINOIS FED. AID PROJECT				