

-  GRADING, DRAINAGE STRUCTURES AND PAVEMENT
-  GRADING AND DRAINAGE STRUCTURES
-  PAVING OF PREVIOUSLY GRADED SECTION
-  TEMPORARY CROSSOVER

MAINTENANCE OF TRAFFIC STAGE 2

SEQUENCE OF CONSTRUCTION

1. PLACE EMBANKMENT, DRAINAGE STRUCTURES AND PAVE PROPOSED WEST TRANSITION - EASTBOUND LANES US 34 FROM STA 3515+00 TO STA 3523+00.
2. PLACE EMBANKMENT, DRAINAGE STRUCTURES AND PAVE PROPOSED EASTBOUND LANES US 34 FROM STA 523+00 TO STA 550+00.
3. PLACE EMBANKMENT, DRAINAGE STRUCTURES AND PAVE PROPOSED WESTBOUND LANES US 34 FROM STA 537+00± TO STA 550+00.
4. PLACE EMBANKMENT, DRAINAGE STRUCTURES AND PAVE BOGUS HOLLOW ROAD INCLUDING FINAL SURFACE.

TRAFFIC PLACEMENT



1. SHIFT EASTBOUND AND WESTBOUND US 34 TRAFFIC TO DETOUR No. 1 AND FUTURE WEST TRANSITION - WESTBOUND LANES.
2. RE-OPEN TR 111 (1350 E).
3. CLOSE BOGUS HOLLOW ROAD FOR RE-CONSTRUCTION. RE-OPEN AT COMPLETION WITH TEMPORARY CONNECTION TO US 34.

TRAFFIC CONTROL STANDARDS

701001 701006 701011 701331 701326

NOTES:

1. CONSTRUCT ALL PAVEMENT, INCLUDING FINAL SURFACE COURSE, IN STAGE 2 WHEN NOT UNDER TRAFFIC ON US 34 AND BOGUS HOLLOW RD.
2. ALL SIDEROADS / ENTRANCES NOT BEING CLOSED FOR CONSTRUCTION ARE TO REMAIN OPEN AND BE CONSTRUCTED WITH MINIMAL TEMPORARY SHUTDOWNS AT DIRECTION OF THE ENGINEER.

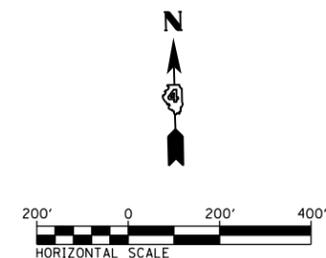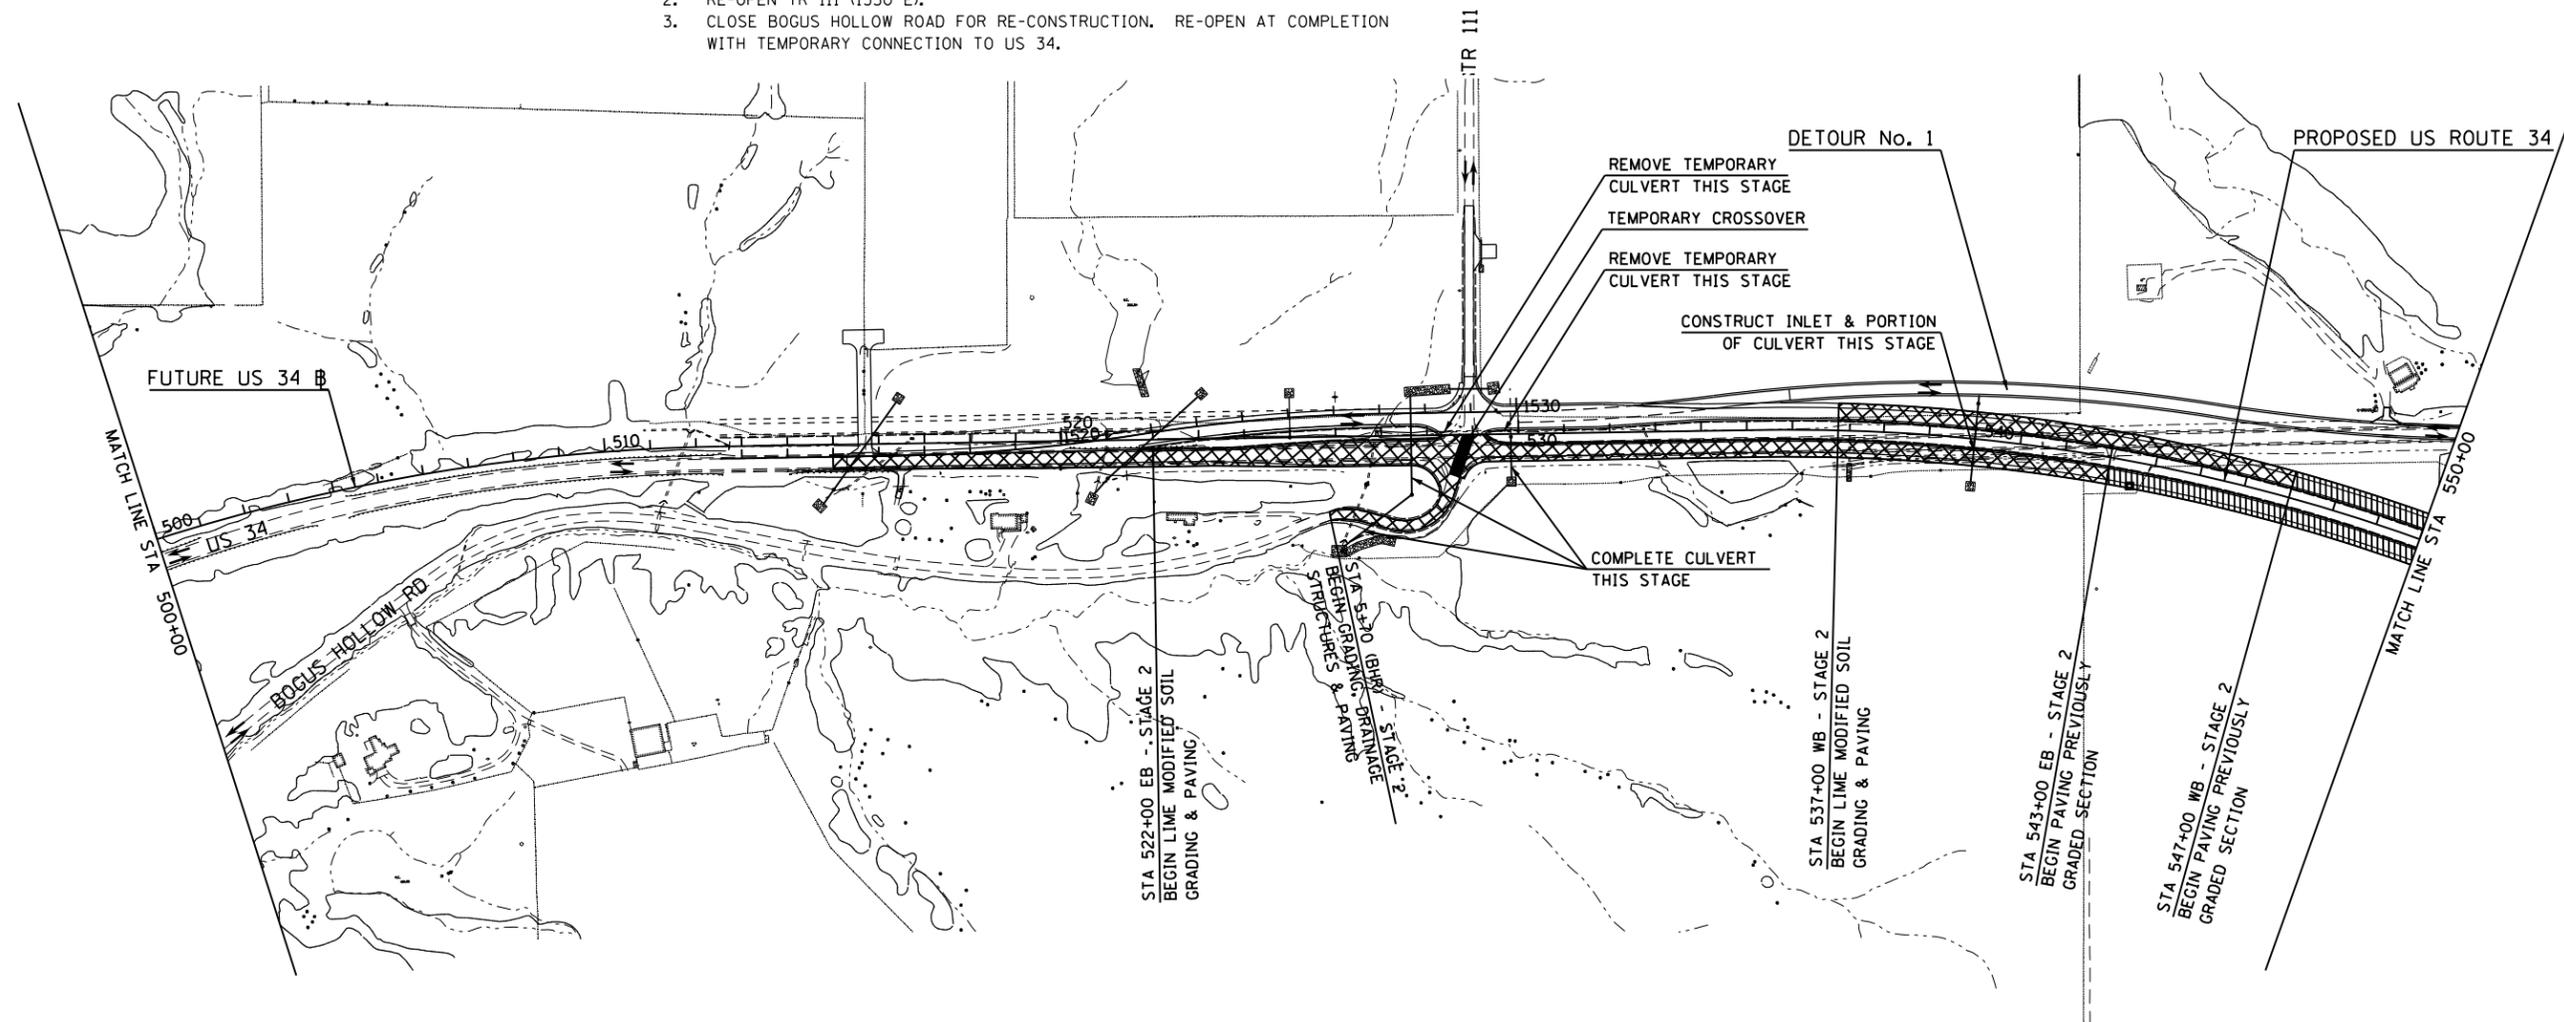

FILE NAME = D468409-SHT-STAGING_2-08.dgn	USER NAME = zach1	DESIGNED - DBS	REVISED -
		DRAWN - PSBA	REVISED -
	PLOT SCALE = 400.0000' / in.	CHECKED - CSB	REVISED -
	PLOT DATE = 10/16/2012	DATE - 10/2012	REVISED -

**STATE OF ILLINOIS
DEPARTMENT OF TRANSPORTATION**

**CONSTRUCTION STAGING PLANS
STAGE 2 - US ROUTE 34**

SCALE: 1" = 200' SHEET NO. 8 OF 17 SHEETS STA. 500+00 TO STA. 550+00

F.A.P. RTE.	SECTION	COUNTY	TOTAL SHEETS	SHEET NO.
313	7-2; 6-1	HENDERSON	976	231
CONTRACT NO. 68409				
ILLINOIS FED. AID PROJECT				