

-  GRADING, DRAINAGE STRUCTURES AND PAVEMENT
-  GRADING AND DRAINAGE STRUCTURES
-  PAVING OF PREVIOUSLY GRADED SECTION
-  TEMPORARY CROSSOVER

MAINTENANCE OF TRAFFIC STAGE 2

SEQUENCE OF CONSTRUCTION

1. PAVE PROPOSED US 34 FROM STA 700+00 TO STA 750+00.

TRAFFIC PLACEMENT



1. OPEN TR 150 (1700 E). USE TEMPORARY CROSSING OF PROPOSED US 34.
2. OPEN FIELD ACCESS DRIVE STA 749+00 LT & RT. USE TEMPORARY CROSSOVER OF PROPOSED US 34.

TRAFFIC CONTROL STANDARDS

701001 701006 701011 701331 701326

NOTES:

1. CONSTRUCT ALL PAVEMENT, INCLUDING FINAL SURFACE COURSE, IN STAGE 2 WHEN NOT UNDER TRAFFIC.
2. ALL SIDEROADS / ENTRANCES NOT BEING CLOSED FOR CONSTRUCTION ARE TO REMAIN OPEN AND BE CONSTRUCTED WITH MINIMAL TEMPORARY SHUTDOWNS AT DIRECTION OF THE ENGINEER.

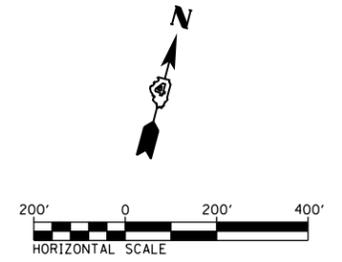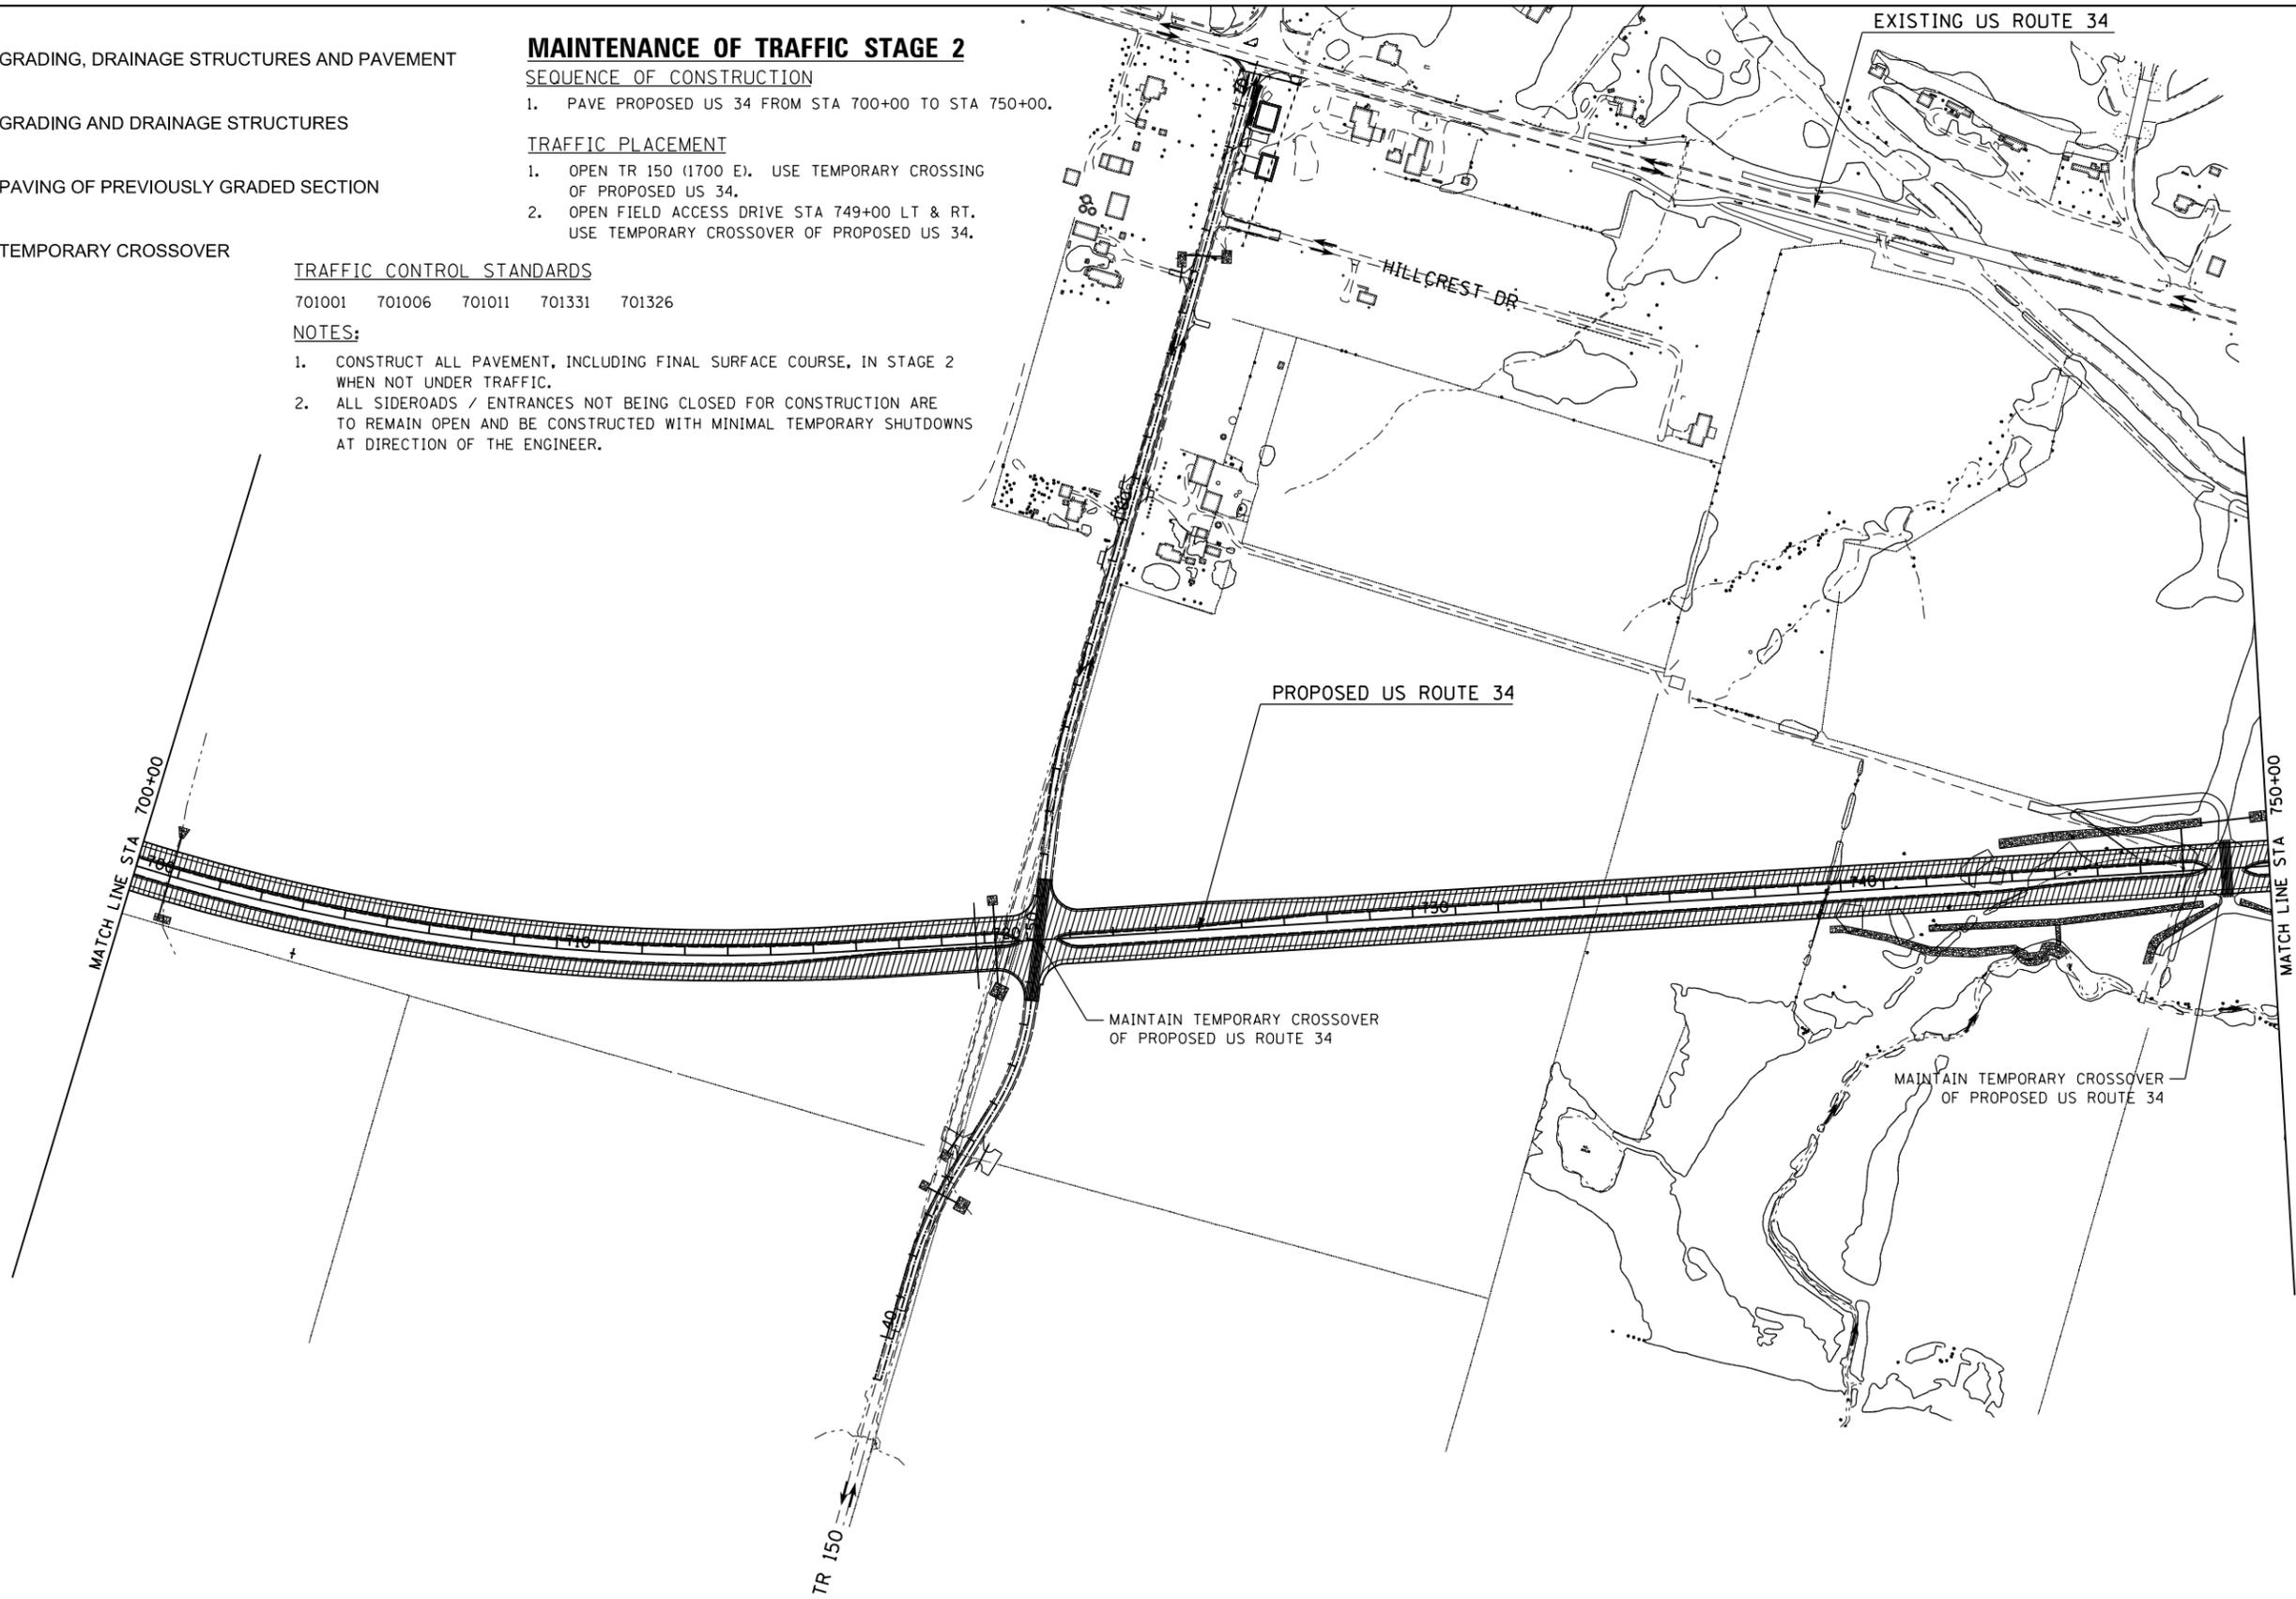

FILE NAME =
D468409-SHT-STAGING_2-12.dgn

USER NAME = zach1
PLOT SCALE = 400.0000' / in.
PLOT DATE = 10/16/2012

DESIGNED - DBS
DRAWN - PSBA
CHECKED - CSB
DATE - 10/2012

REVISED -
REVISED -
REVISED -
REVISED -

**STATE OF ILLINOIS
DEPARTMENT OF TRANSPORTATION**

**CONSTRUCTION STAGING PLANS
STAGE 2 - US ROUTE 34**

SCALE: 1" = 200' SHEET NO. 12 OF 17 SHEETS STA. 700+00 TO STA. 750+00

F.A.P. RTE.	SECTION	COUNTY	TOTAL SHEETS	SHEET NO.
313	7-2; 6-1	HENDERSON	976	235
CONTRACT NO. 68409				
ILLINOIS FED. AID PROJECT				