

-  GRADING, DRAINAGE STRUCTURES AND PAVEMENT
-  GRADING AND DRAINAGE STRUCTURES
-  PAVING OF PREVIOUSLY GRADED SECTION
-  TEMPORARY CROSSOVER

MAINTENANCE OF TRAFFIC STAGE 2

SEQUENCE OF CONSTRUCTION

1. PLACE EMBANKMENT, DRAINAGE STRUCTURES AND PAVE PROPOSED US 34 FROM STA 800+00 EB TO STA 805+99 EB = STA 2805+99 ET-EBL.
2. PLACE EMBANKMENT, DRAINAGE STRUCTURES AND PAVE PROPOSED EAST TRANSITION OF EASTBOUND LANE FROM STA 2805+99 TO STA 2813+50.

TRAFFIC PLACEMENT



1. SHIFT EASTBOUND AND WESTBOUND US 34 TRAFFIC TO DETOUR No. 2.
2. RE-OPEN TR 190 (1850 E) AND SERVICE DRIVE No. 1
USE TEMPORARY CROSSOVER OF PROPOSED US 34.
3. MAINTAIN ACCESS TO SERVICE DR No. 1 WITH A TEMPORARY CONNECTION TO US 34.

TRAFFIC CONTROL STANDARDS

701001 701006 701011 701331 701326

NOTES:

1. CONSTRUCT ALL PAVEMENT, INCLUDING FINAL SURFACE COURSE, IN STAGE 2 WHEN NOT UNDER TRAFFIC.
2. ALL SIDEROADS / ENTRANCES NOT BEING CLOSED FOR CONSTRUCTION ARE TO REMAIN OPEN AND BE CONSTRUCTED WITH MINIMAL TEMPORARY SHUTDOWNS AT DIRECTION OF THE ENGINEER.

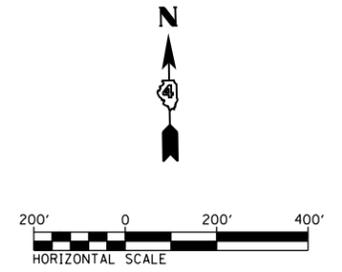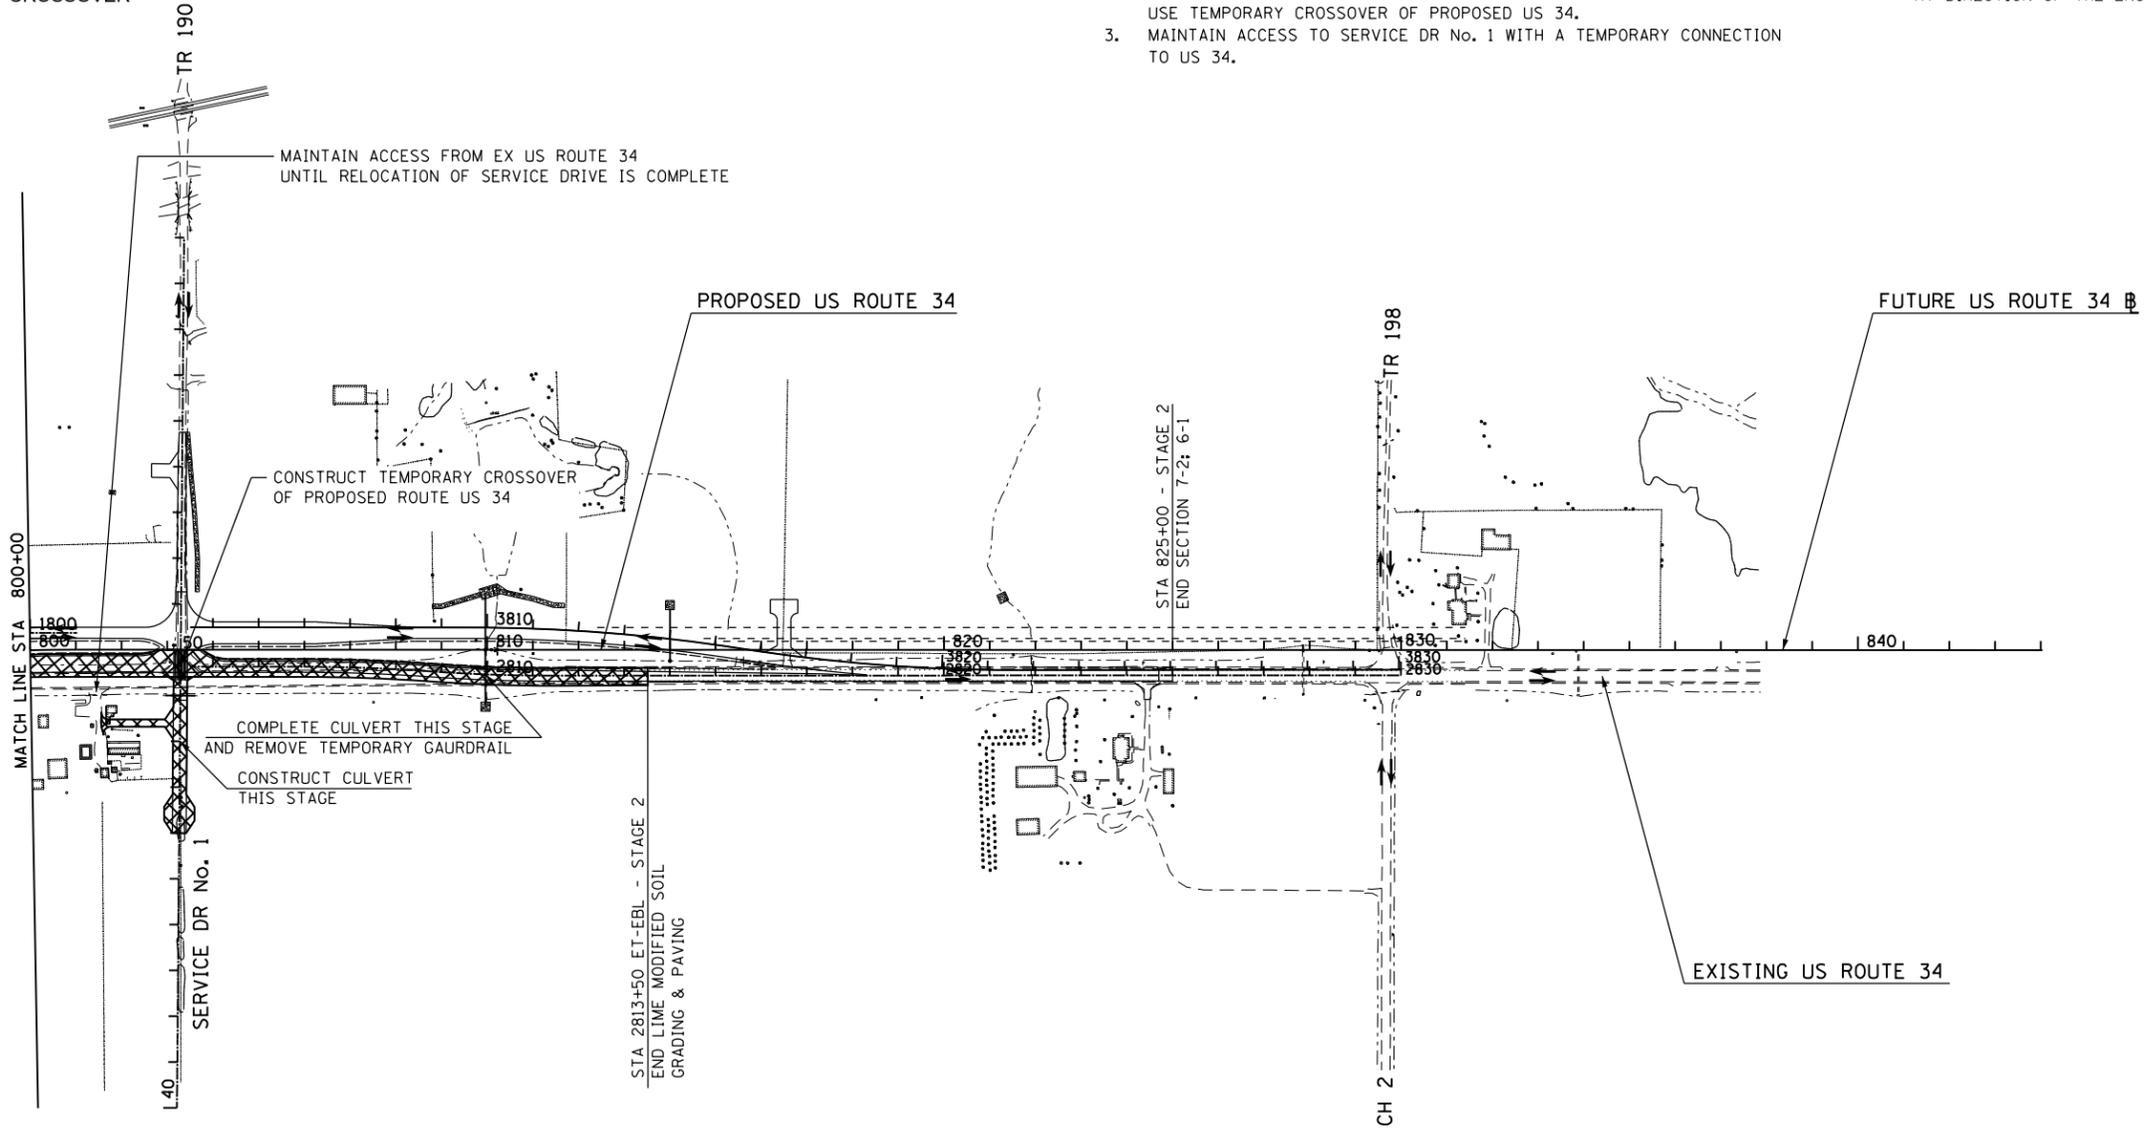

FILE NAME = D468409-SHT-STAGING_2-14.dgn	USER NAME = zach1	DESIGNED - DBS	REVISED -	STATE OF ILLINOIS DEPARTMENT OF TRANSPORTATION	CONSTRUCTION STAGING PLANS STAGE 2 - US ROUTE 34	F.A.P. RTE. 313	SECTION 7-2; 6-1	COUNTY HENDERSON	TOTAL SHEETS 976	SHEET NO. 237	
PLOT SCALE = 400.0000' / in.						SCALE: 1" = 200'		SHEET NO. 14 OF 17 SHEETS		STA. 800+00 TO STA. 850+00	
PLOT DATE = 10/16/2012						DATE - 10/2012		CONTRACT NO. 68409		ILLINOIS FED. AID PROJECT	