


- Deck Slab Repair (Partial) 174 sq. yd.
- Deck Slab Repair (Full Depth, Type II) 8 sq. yd.

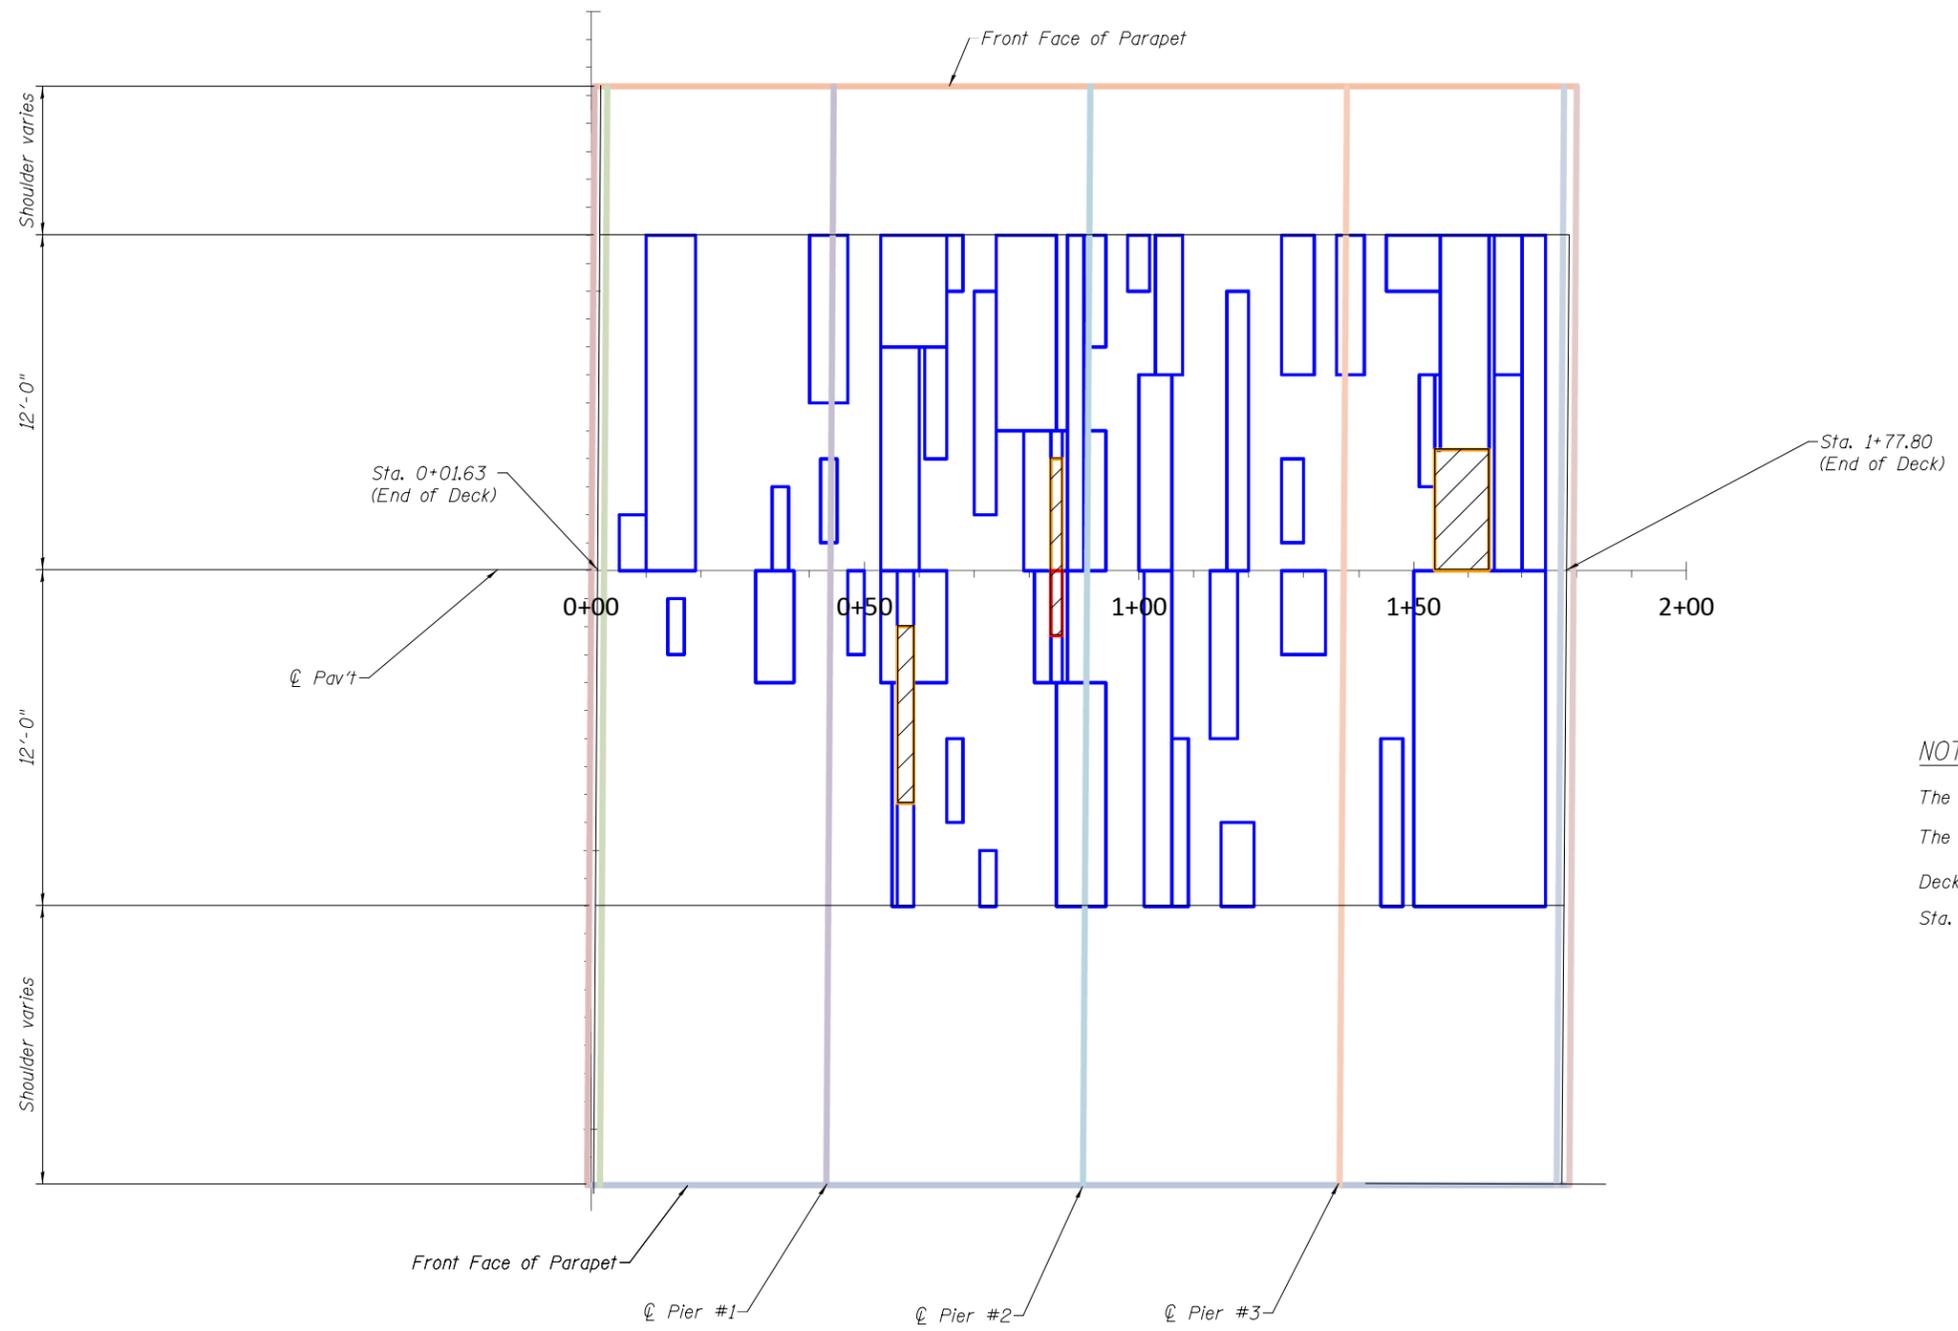

**NOTES**

The areas of deck repairs are estimated.

The Engineer shall show actual patch locations on as-built plans.

Deck Survey 5-29-2012

Sta. 0+00 on this sketch corresponds to the back of west abutment.

DESIGNED - AYV	EXAMINED _____	DATE - _____
CHECKED - _____	ENGINEER OF STRUCTURAL SERVICES	
DRAWN - AYV	PASSED _____	REVISED _____
CHECKED - _____	ENGINEER OF BRIDGES AND STRUCTURES	REVISED _____

**STATE OF ILLINOIS  
DEPARTMENT OF TRANSPORTATION**

**DECK PATCHING SURVEY (SKETCH) (EB)  
SN 060-0192**

SHEET NO. 11 OF 16 SHEETS

F.A.P. RTE.	SECTION	COUNTY	TOTAL SHEETS	SHEET NO.
789	125-1HB-I	Madison		
CONTRACT NO. 76F54				
ILLINOIS FED. AID PROJECT				