


DATE	
BY	
FINAL SURVEY	
SUPPLEMENTED	
NOTE BOOK	
NO.	

DATE	
BY	
ORIGINAL SURVEY	
SUPPLEMENTED	
NOTE BOOK	
NO.	

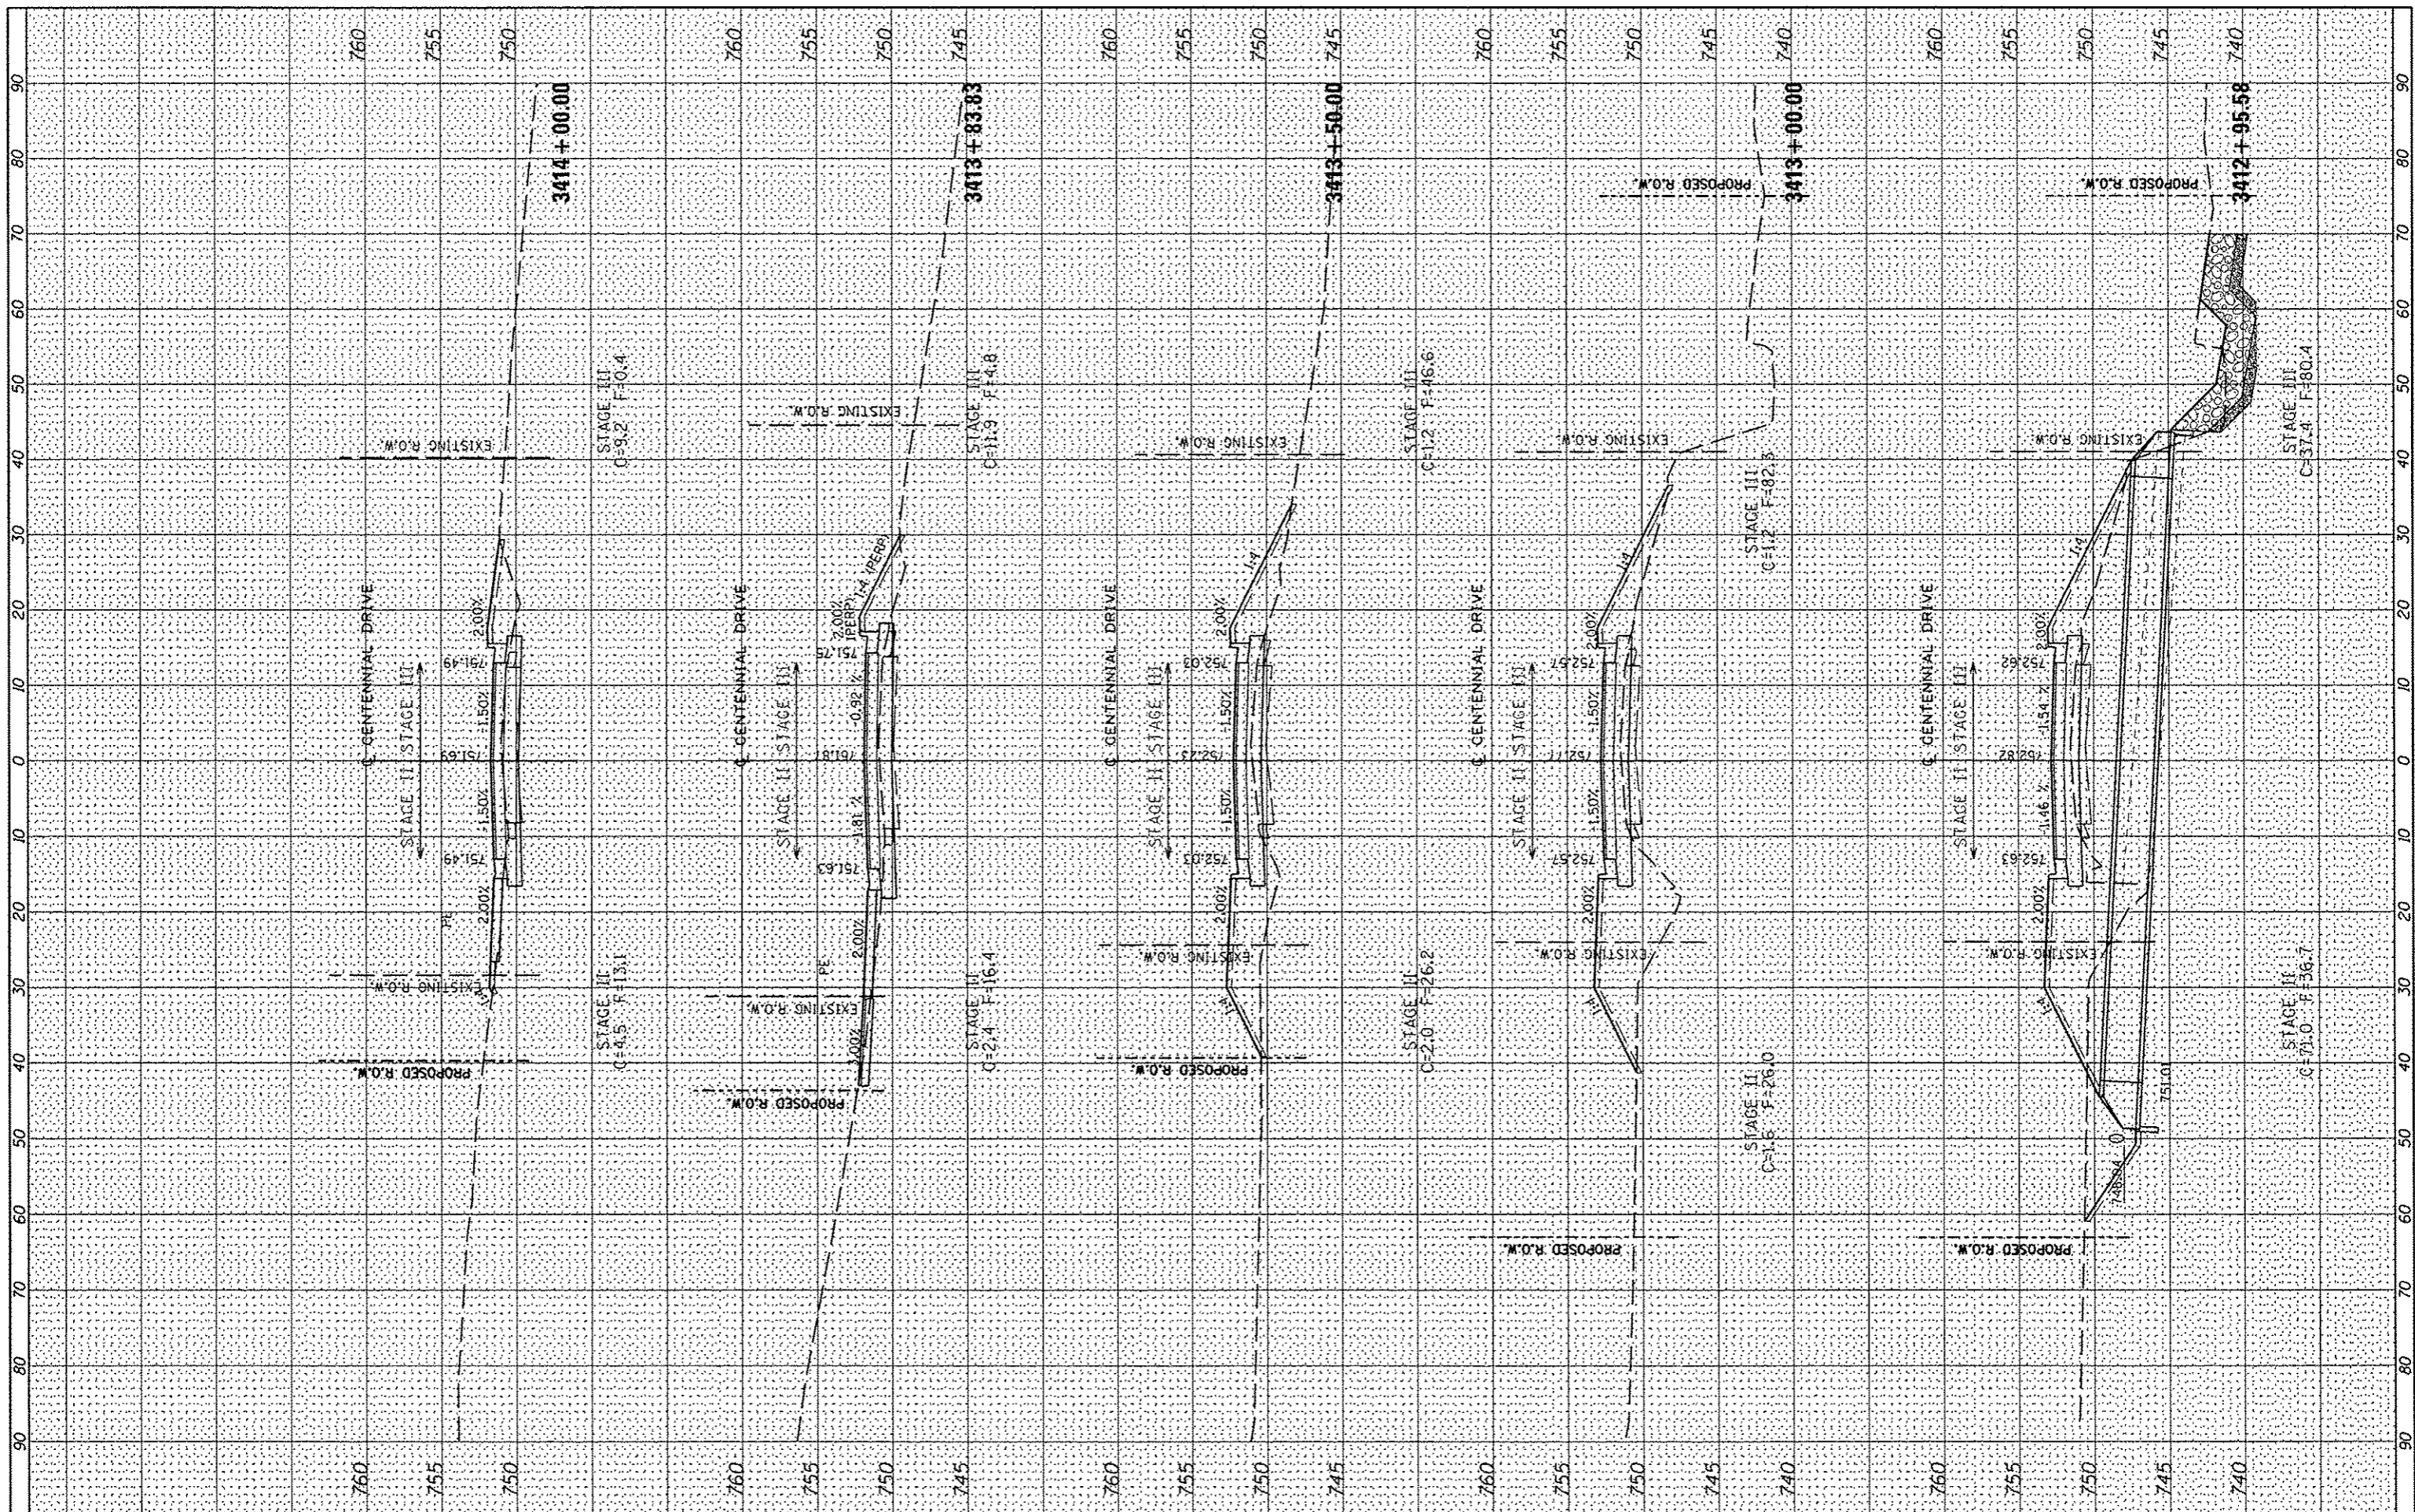

FILE NAME = s:\237\2009\237090806(CentennialDrivePhaseVPH) ADD\CADD Sheets\0489492-ahf-wsc.dgn  
 PLOT SCALE = 20.0000' / 1" PLOT DATE = 10/15/2012

USER NAME = willis  
 DESIGNED -  
 DRAWN -  
 CHECKED -  
 DATE -

REVISED -  
 REVISED -  
 REVISED -  
 REVISED -

**CITY OF EAST PEORIA  
 WASHINGTON TOWNSHIP**

**CENTENNIAL PHASE V IMPROVEMENTS**

SCALE: SHEET OF SHEETS STA. 3412+95.58 TO STA. 3414+00.00

F.A.J. RTE.	SECTION	COUNTY	TOTAL SHEETS	SHEET NO.
6745	07-00069-00-WR	TAZEWELL	98	84
CONTRACT NO. 89492			ILLINOIS FED. AID PROJECT	