01-19-2023 LETTING ITEM 074

STATE OF ILLINOIS DEPARTMENT OF TRANSPORTATION

FAL SECTION COUNTY TOTAL SHEETS NO.

FAI 90/190 23 K LITTER COOK 5 1

190 / 194 / 1190 ILLNOS CONTRACT NO, 62/001

D-91-133-23



LOCATION OF SECTION INDICATED THUS: -

FOR INDEX OF SHEETS, SEE SHEET NO. 2

PROPOSED HIGHWAY PLANS

FAI ROUTE 90/ FAI ROUTE 190/ FAI ROUTE 94:
I-90 (KENNEDY EXPWY)/ I-190/ I-94 (EDENS EXPWY)
W. OF US 12/45 (MANNHEIM RD) TO CONGRESS PKWY
SECTION: FAI 90 / I90 23 K LITTER
EXPRESSWAY HIGHWAY CLEANING
(LITTER/ DEBRIS REMOVAL)
COOK COUNTY

C-91-187-23

LOCATION MAPS - SEE INDEX OF SHEETS

0 100' 200' 300' - 1"= 100'
0 10' 20' 30' - 1"= 10'
0 50' 100' 1"= 40'
0 50' 100' - 1"= 30'
0 50' 100' - 1"= 20'

FULL SIZE PLANS HAVE BEEN PREPARED USING STANDARD ENGINEERING SCALES. REDUCED SIZED PLANS WILL NOT CONFORM TO STANDARD SCALES. IN MAKING MEASUREMENTS ON REDUCED PLANS, THE ABOVE SCALES MAY BE USED.

J.U.L.I.E.
JOINT UTILITY LOCATION INFORMATION FOR EXCAVATION
1-800-892-0123
OR 811

PROJECT ENGINEER: RODRIGO LEDEZMA (847) 705-4580 PROJECT MANAGER: J. ALAIN MIDY (847) 221-3056

CONTRACT NO. 62V01

GROSS LENGTH = 174,240 FT. = 33.0 MILE NET LENGTH = 174,240 FT. = 33.0 MILE

December 8, 2023

ENGINEER OF DESIGN AND ENVIRONMENT

December 8, 2023

DIRECTOR OF HIGHWAYS PROJECT IMPLEMENTATION

PRINTED BY THE AUTHORITY OF THE STATE OF ILLINOIS

STATE OF ILLINOIS
DEPARTMENT OF TRANSPORTATION

INDEX OF SHEETS

STATE STANDARDS

SHEET NO. DESCRIPTION STANDARD NO. DESCRIPTION

701106-02 TITLE SHEET OFF-ROAD OPERATION MULTILANE, MORE THAN 15' AWAY

INDEX OF SHEETS, APPLICABLE STATE STANDARDS LANE CLOSURE, MULTILANE, INTERMITTENT OR MOVING OPER., FOR SPEEDS > 45 MPH 2 701426-09

SUMMARY OF QUANTITIES, SCHEDULE OF CLEANING STARTING DATES 701901-09 TRAFFIC CONTROL DEVICES EXPRESSWAY CLEANING: I-290 EXTENSION/ ILL 53

TRAFFIC CONTROL DETAILS FOR FREEWAY SHOULDER CLOSURES


AND PARTIAL RAMP CLOSURES (TC-17)

USER NAME = rodrigo.ledezma	DESIGNED -	REVISED -
	DRAWN -	REVISED -
PLOT SCALE = 0.16666633 ' / in.	CHECKED -	REVISED -
PLOT DATE = 10/27/2023	DATE -	REVISED -


STATE OF ILLINOIS **DEPARTMENT OF TRANSPORTATION**

F.A. I. SECTION


* FAI 90/190 23 K LITTER INDEX OF SHEETS AND STATE STANDARDS I-90 / I-94 / I-190 W/o US 12 / US 45 to Congress Pkwy * 190 / 194 / 1190 SCALE: NONE SHEET 000 OF 4 SHEETS STA.

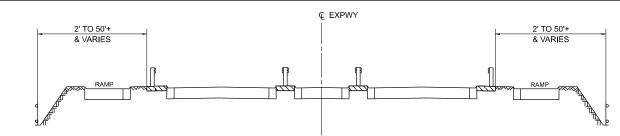


TYPICAL EXPRESSWAY CROSS-SECTION NO. 1

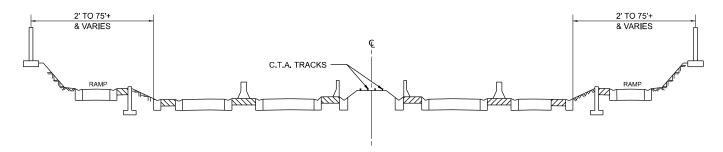


TYPICAL EXPRESSWAY CROSS-SECTION NO. 2

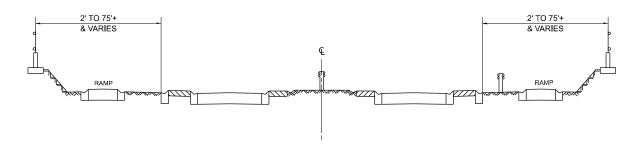

TYPICAL EXPRESSWAY CROSS-SECTION NO. 3

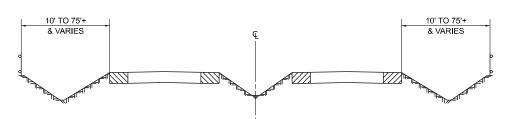

TYPICAL EXPRESSWAY CROSS-SECTION NO. 4

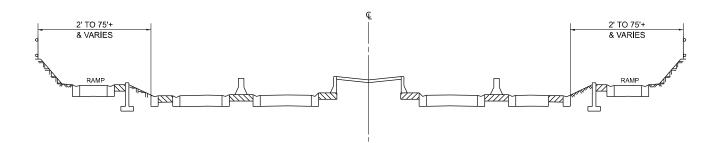

TYPICAL EXPRESSWAY CROSS-SECTION NO. 5

NOTES:

- 1. SCHEDULE MAY VARY AS DIRECTED BY THE ENGINEER.
- 3. NO WORK WILL BE ALLOWED DURING ANY LEGAL HOLIDAY PERIOD.
- 4. ALL SCHEDULES OF ANTICIPATED STARTING DATES SHOWN ARE TENTATIVE AS DETERMINED BY THE DEPARTMENT'S OPERATIONAL NEEDS.
- 5. NO DAILY CONTRACTOR WORK REQUESTS/ SCHEDULING SHALL BE AUTORIZED OR APPROVED TO START WHEN IT IS DETERMINED BY THE ENGINEER THAT WEATHER CONDITIONS WILL BE UNFAVORABLE. APPROVAL OF ALL DAILY CONTRACTOR WORK SCHEDULE REQUEST SHALL BE SOLELY DETERMINED BY THE ENGINEER AND OR PROJECT SUPERVISOR.
- 6. ALL SHOULDER CLOSURES SHALL BE IMMEDIATELY REMOVED DURING
 ALL ADVERSE WEATHER CONDITIONS <u>WITHOUT EXCEPTION</u>, INCLUDING BUT NOT
 LIMITED TO RAIN, WET ROAD SURFACE (SPRAY FROM TIRES), MIST, DRIZZLE,
 SLEET, SNOW, FOG AND ANY OTHER CIRCUMSTANCE DETERMINIED UNSAFE BY THE ENGINEER.
 THE CONTRACTOR SHALL IMPLEMENT THIS CONTRACT REQUIREMENT IMMEDIATELY WITHOUT
 WAITING FOR DEPARTMENT INSTRUCTIONS.
- 8. NO WORK WILL BE ALLOWED ON THE FOLLOWING DATES UNLESS IT IS CONSIDERED AN EMERGENCY, IMMEDIATE HAZARD OR ANY WORK AS DESIGNATED BY THE DEPARTMENT THAT REQUIRES FIRST PRIORITY CORRECTIVE ACTION:

EASTER HOLIDAY
MEMORIAL DAY HOLIDAY
INDEPENDENCE DAY HOLIDAY
LABOR DAY HOLIDAY
THANKSGIVING HOLIDAY
CHRISTMAS EVE / NEW YEARS HOLIDAY

SUMMARY OF QUANTITIES

			URBAN	100 % STATE 0044
CODE NO.	ITEM	UNIT	TOTAL QUANTITIES	EXPRESSWAY
X0326643	LITTER PICKING	MILE	398.6	398.6

 USER NAME
 = rodrigo.ledezma
 DESIGNED
 REVISED

 DRAWN
 REVISED


 PLOT SCALE
 = 0.16666633 '/in.
 CHECKED
 REVISED


 PLOT DATE
 = 10/27/2023
 DATE
 REVISED

STATE OF ILLINOIS
DEPARTMENT OF TRANSPORTATION

EXPRESSWAY TYPICAL CROSS SECTION
I-90/I-94/I-190 (W/O U.S. ROUTE 12/45 TO CONGRESS PKWY.)

SCALE: NONE | SHEET 3 OF 5 SHEETS | STA. __+__ TO STA. __+__

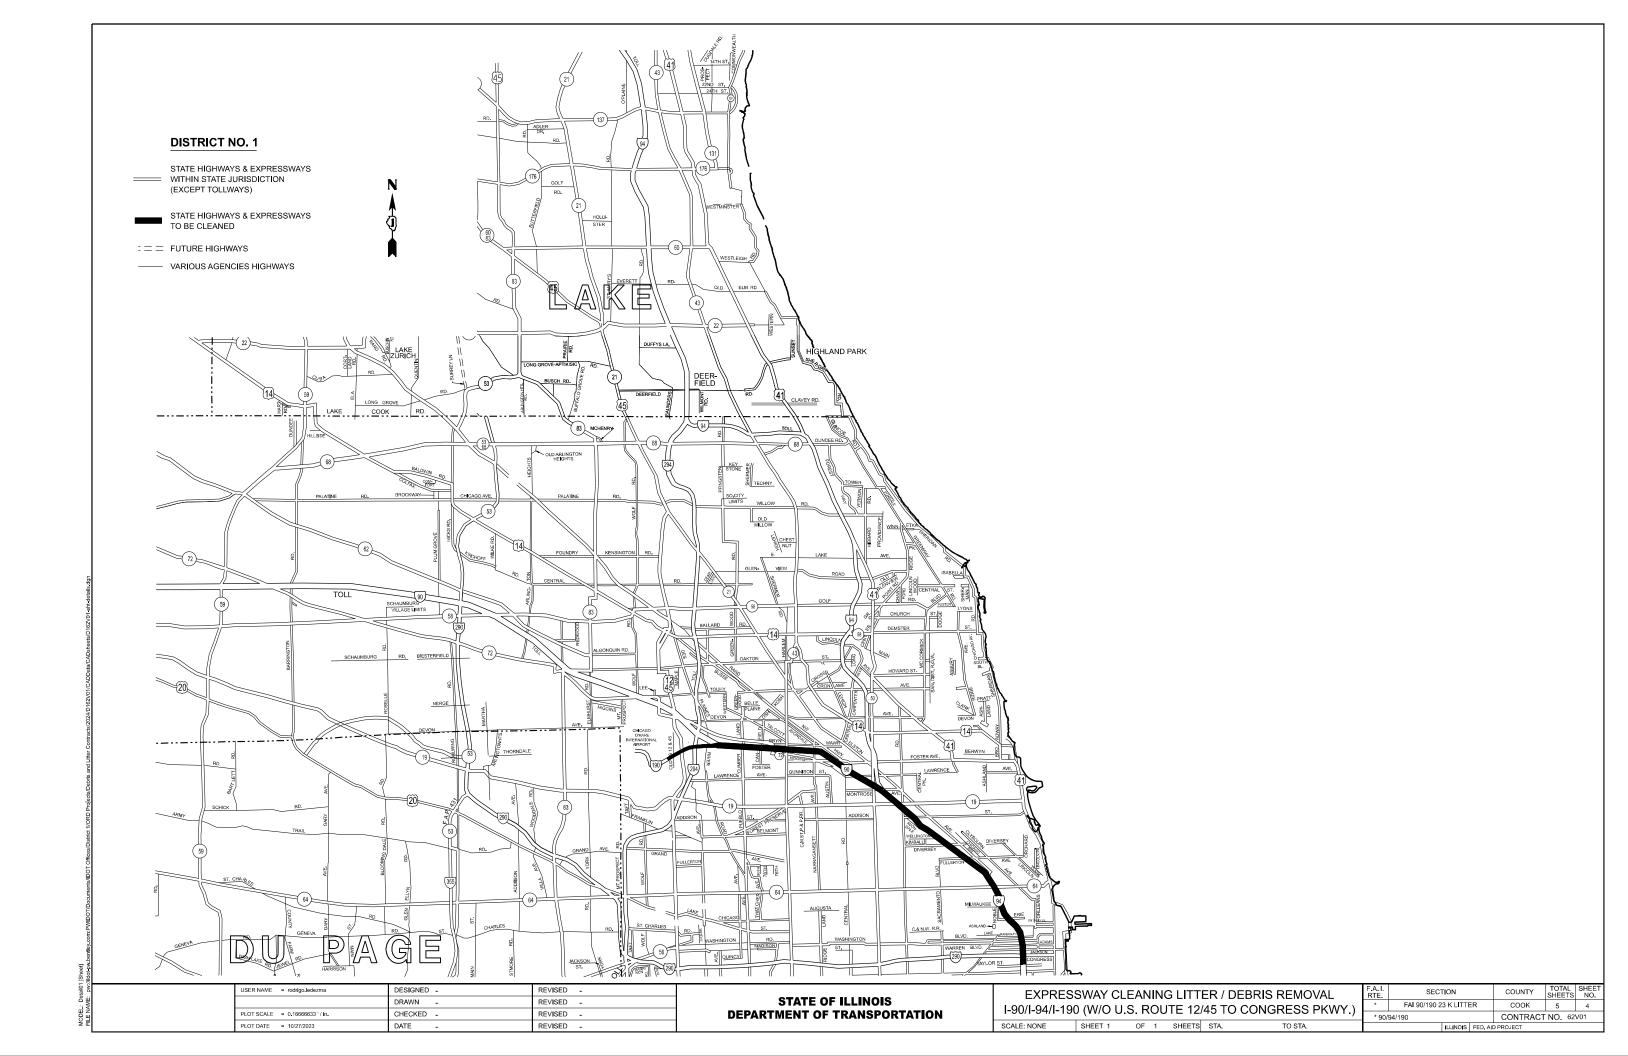

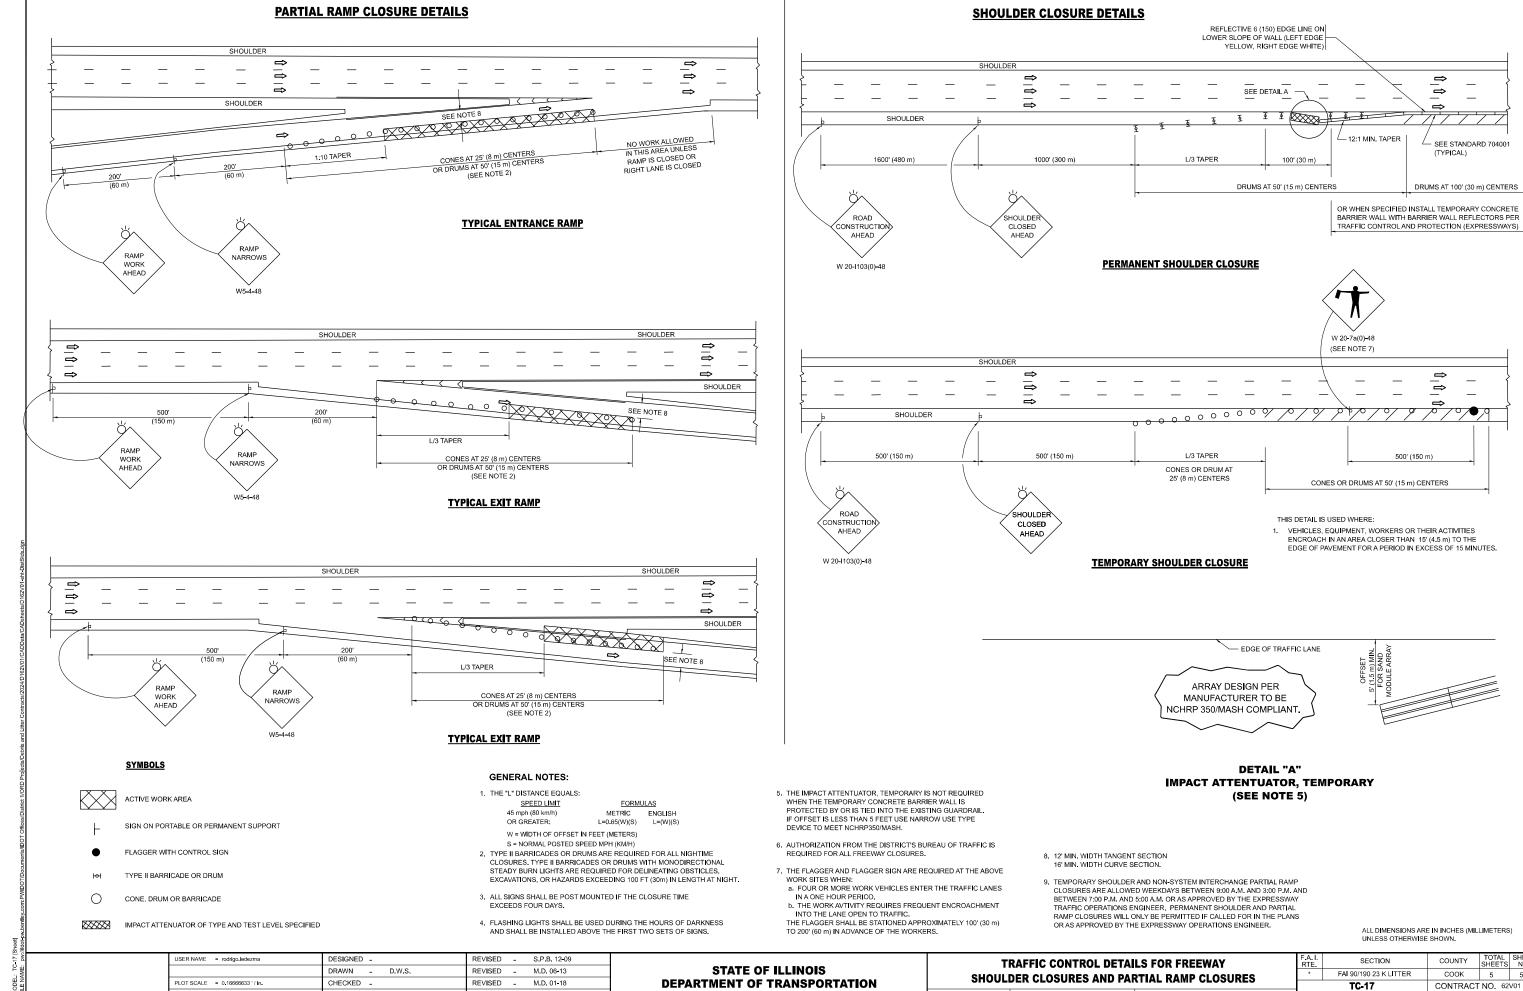

SHEET 1 OF 1 SHEETS STA. +___

DATE

REVISED -

M.D. 10-20