
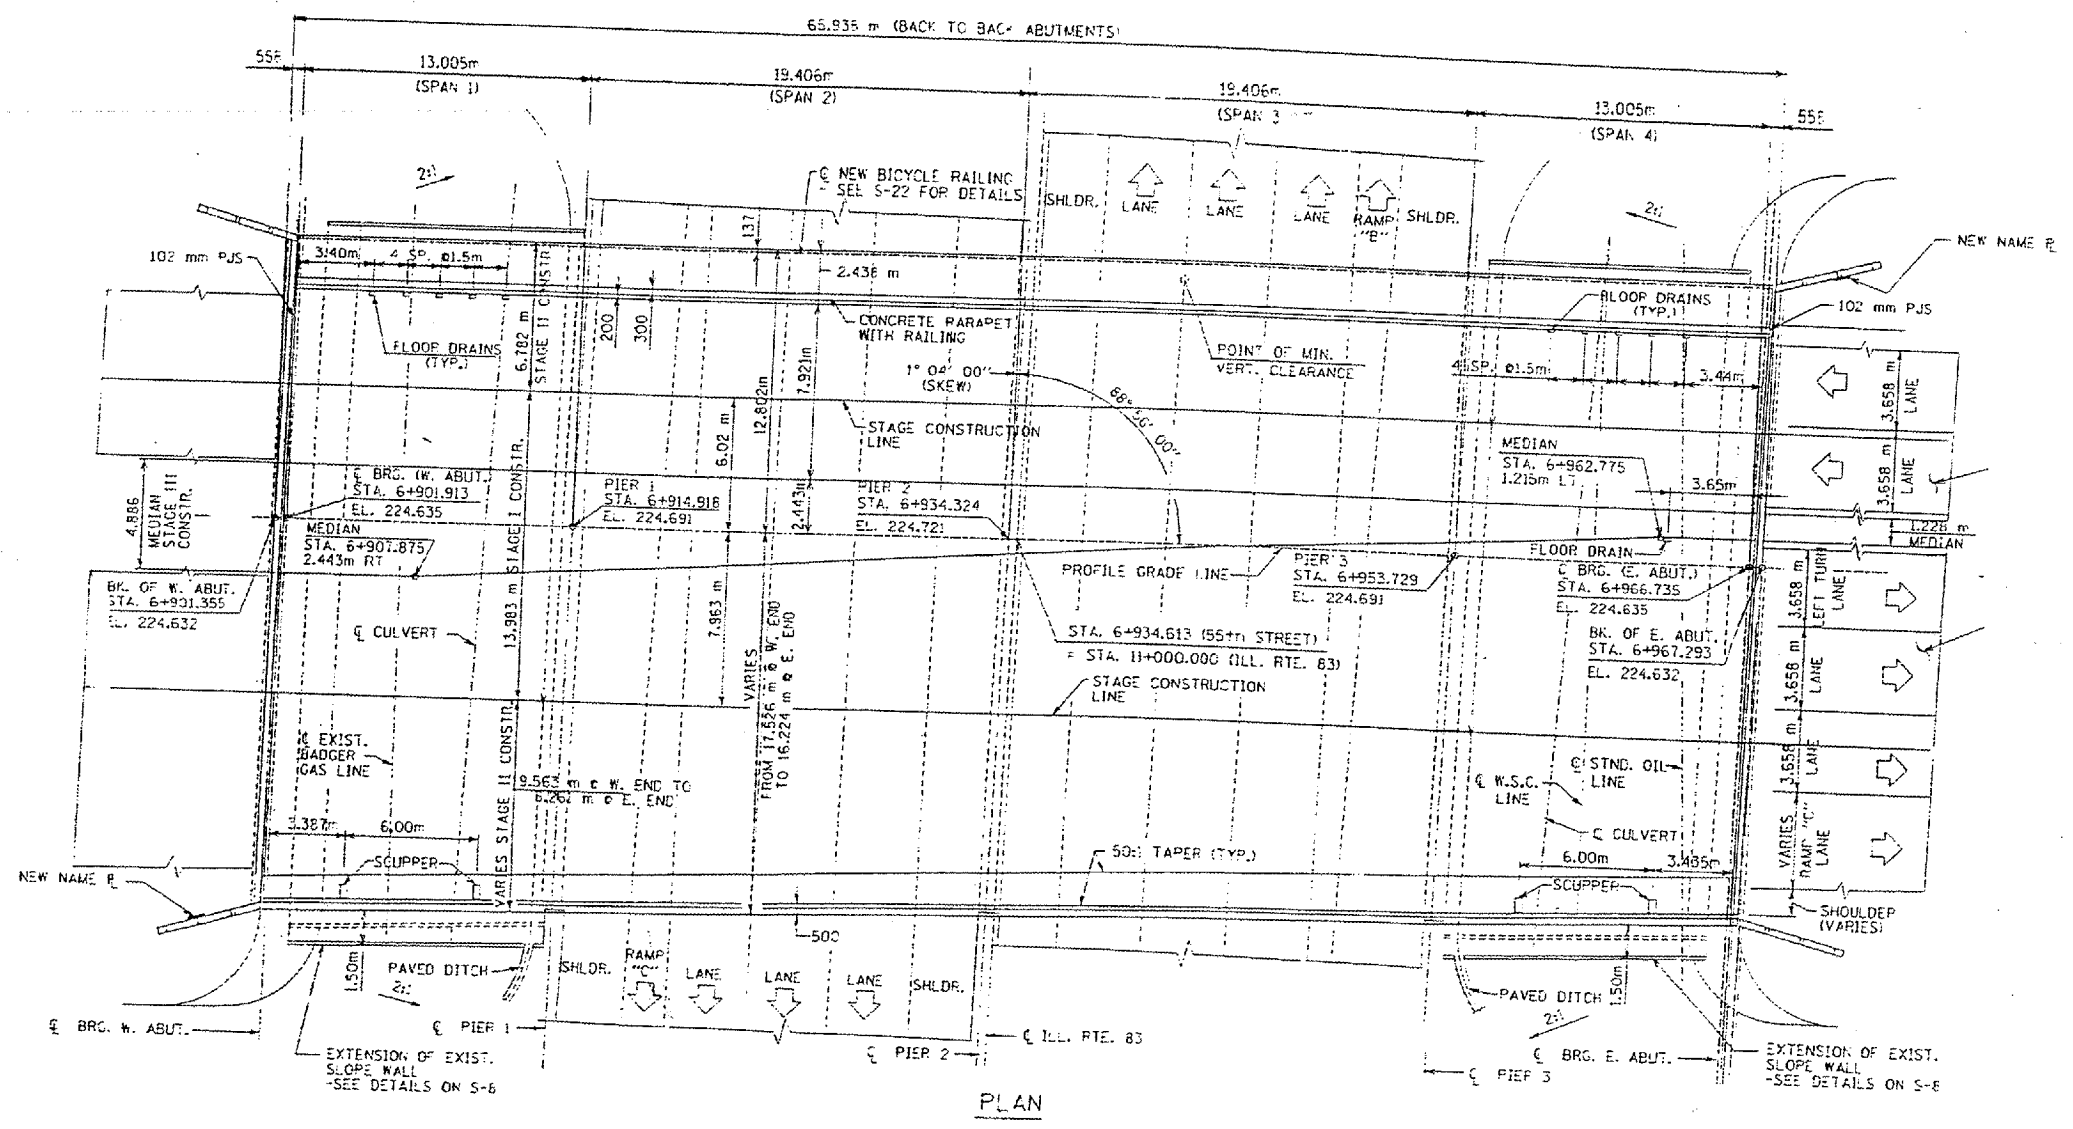


ROUTE	SECTION	COUNTY	TOTAL SHEETS	SHEET NUMBER
VARIOUS	2004-053BP	COOF. & DJPAGE	13	12

Contract 62955
Sh 1 OF 2

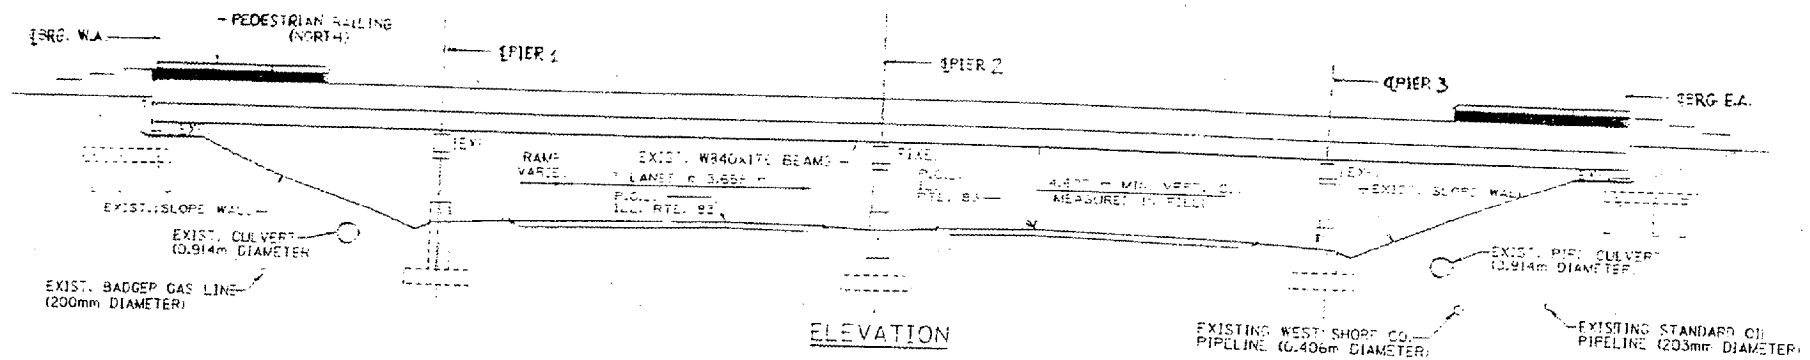

FOR INFORMATION ONLY

ILLINOIS DEPARTMENT OF TRANSPORTATION

PLAN AND ELEVATIONS

LOCATION 4

SN 022-0126

55th STREET OVER I-83