


F. & RTE.	SECTION	COUNTY	TOTAL SHEETS	SHEET NO
VAR.	2005-025 I	*	14	4
STA. TO STA. *				
FED. ROAD DIST. NO. _	ILLINOIS	FED. AID PROJECT		

* MC HENRY, LAKE, DU PAGE AND COOK
CONTRACT NO. 62959

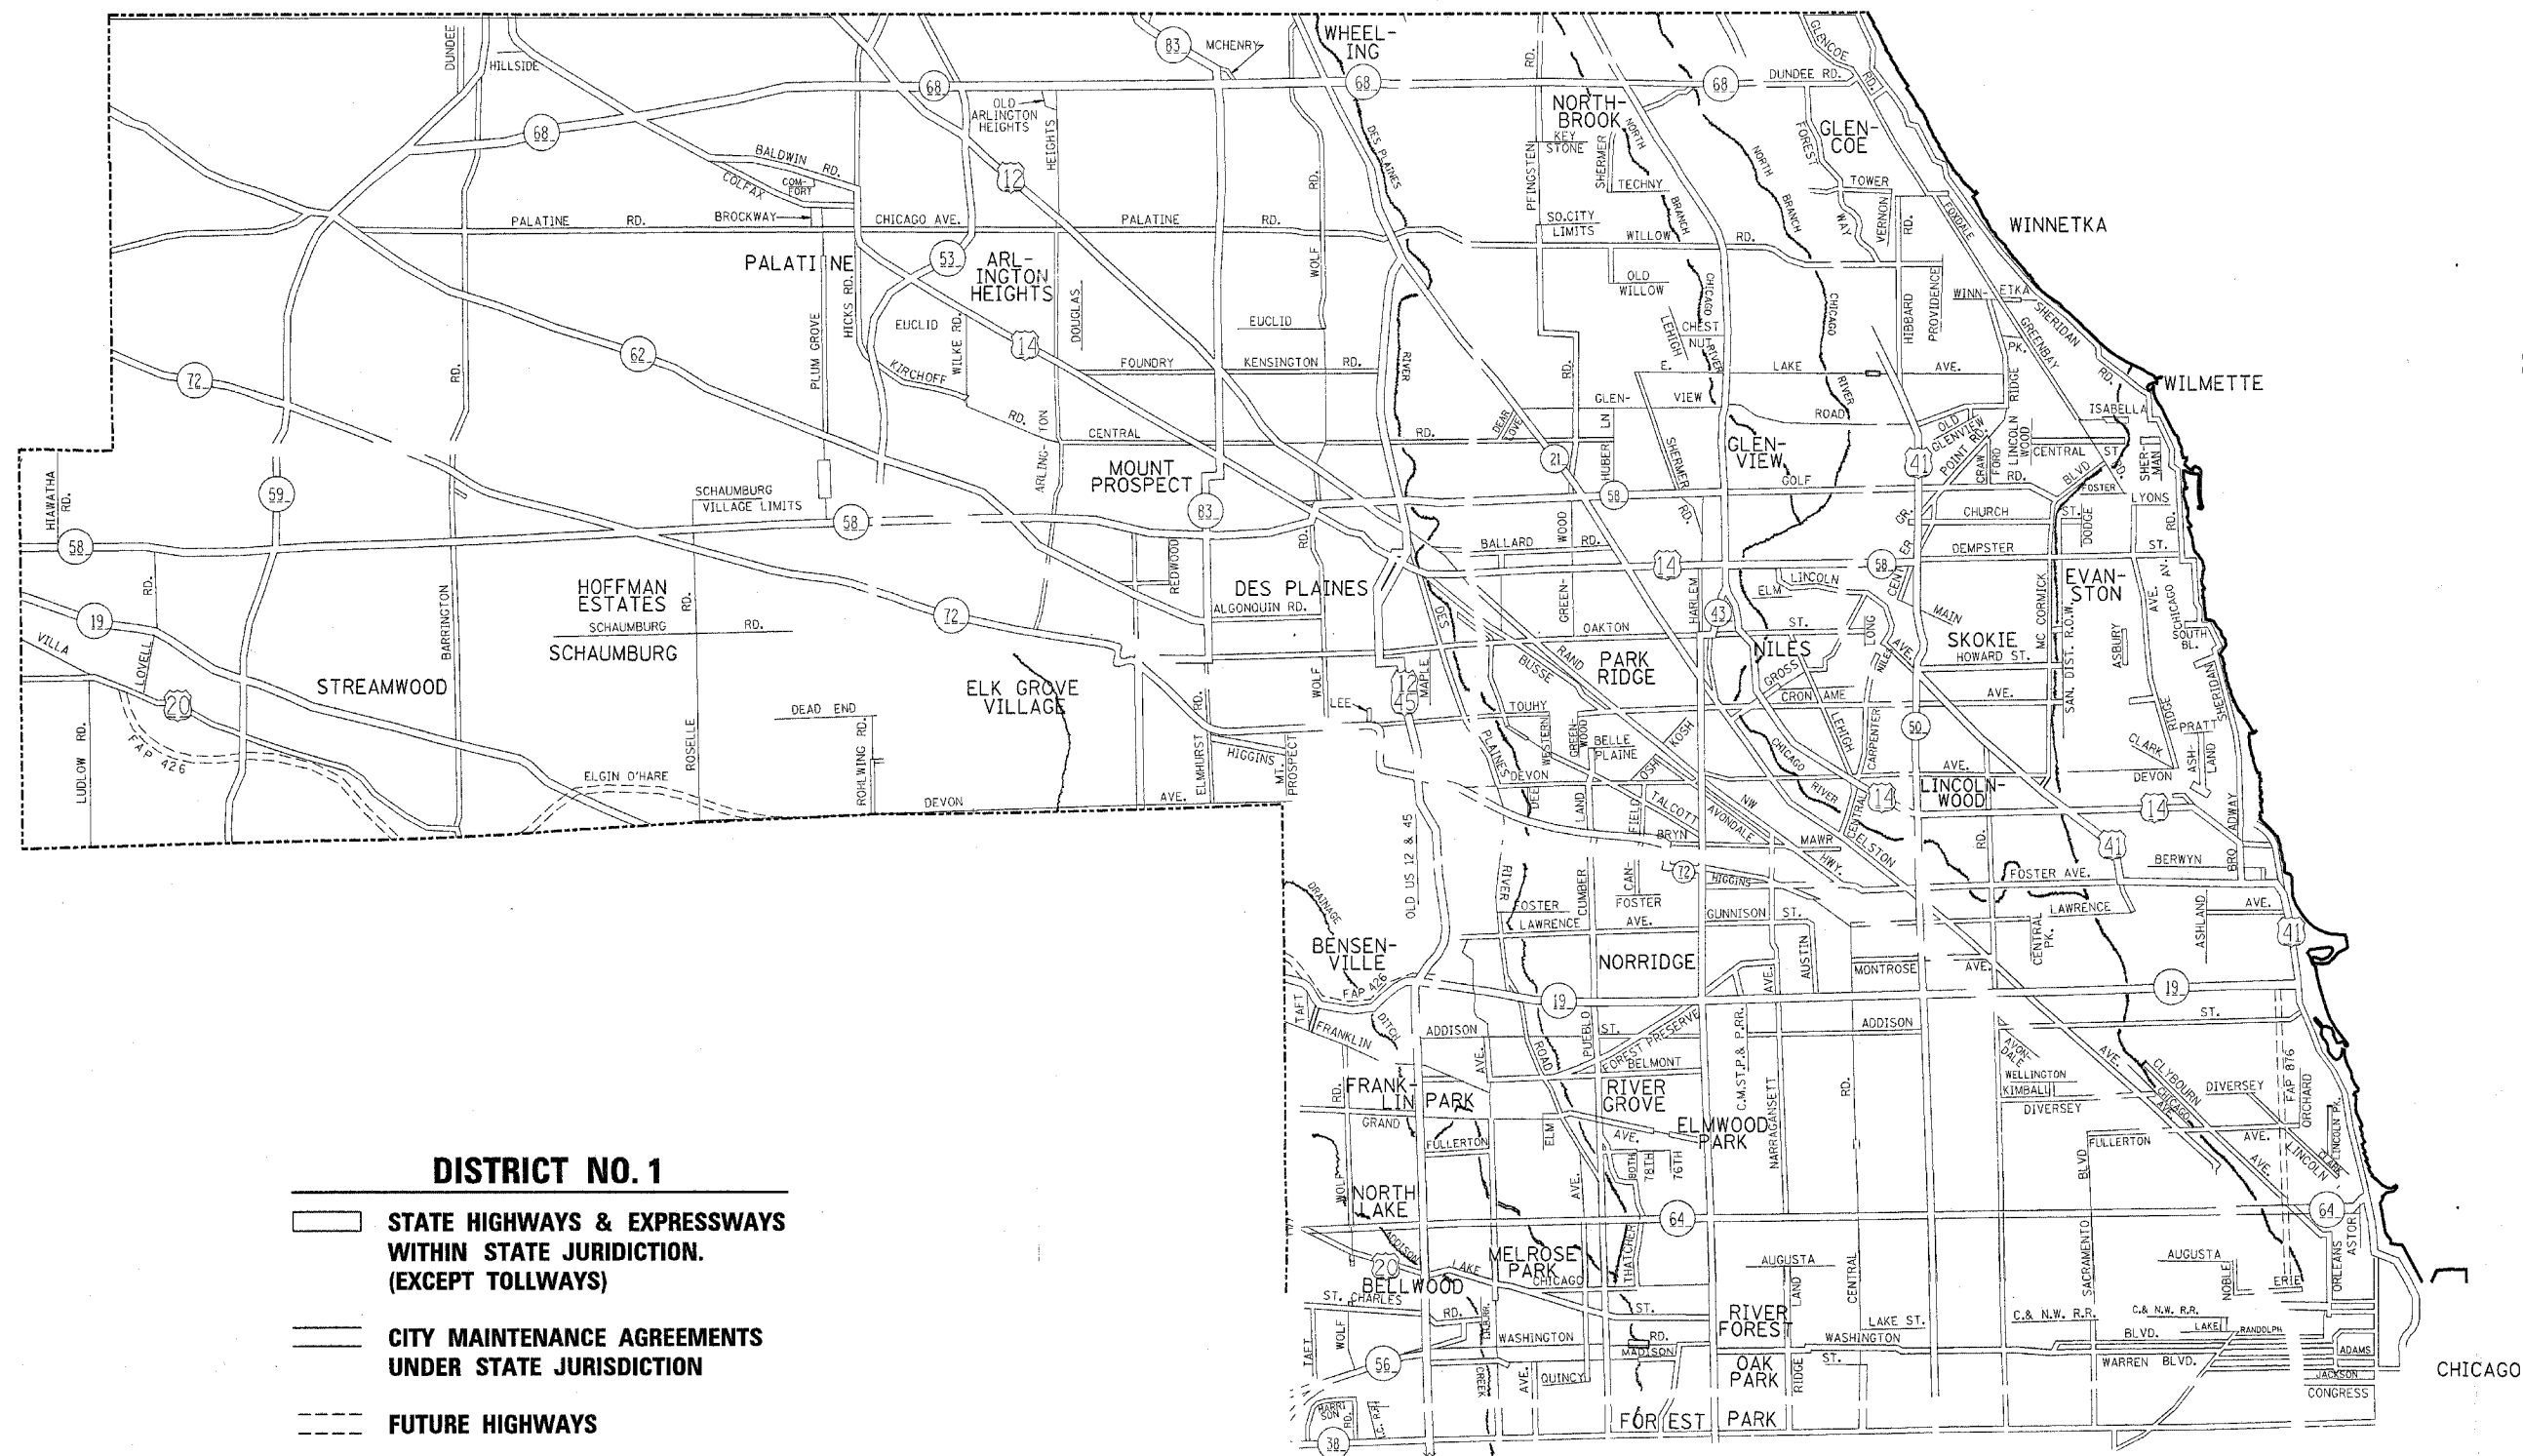

DISTRICT NO. 1

- | | |
|--------------------------|---|
| ☐ | STATE HIGHWAYS & EXPRESSWAYS
WITHIN STATE JURISDICTION.
(EXCEPT TOLLWAYS) |
| ☐ | CITY MAINTENANCE AGREEMENTS
UNDER STATE JURISDICTION |
| ☐ | FUTURE HIGHWAYS |
| ☐ | VARIOUS AGENCIES HIGHWAYS |

[illegible]

ILLINOIS DEPARTMENT OF TRANSPORTATION
NORTHERN PART, DISTRICT 1

FENCE REPAIR LOCATION MAP
COOK COUNTY
NORTH OF AND INCLUDING
IL. ROUTE 38

SCALE.

DATE:9/16/2005

DRAWN BY

CHECKED BY