
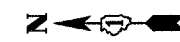


F.A. RTE.	SECTION	COUNTY	TOTAL SHEETS	SHEET NO.
VAR.	2005-025 I	*	14	5
STA.		TO STA.		
FED. ROAD DIST. NO.		ILLINOIS	FED. AID PROJECT	

*WILL, KANE, DU PAGE AND COOK
CONTRACT NO. 62959

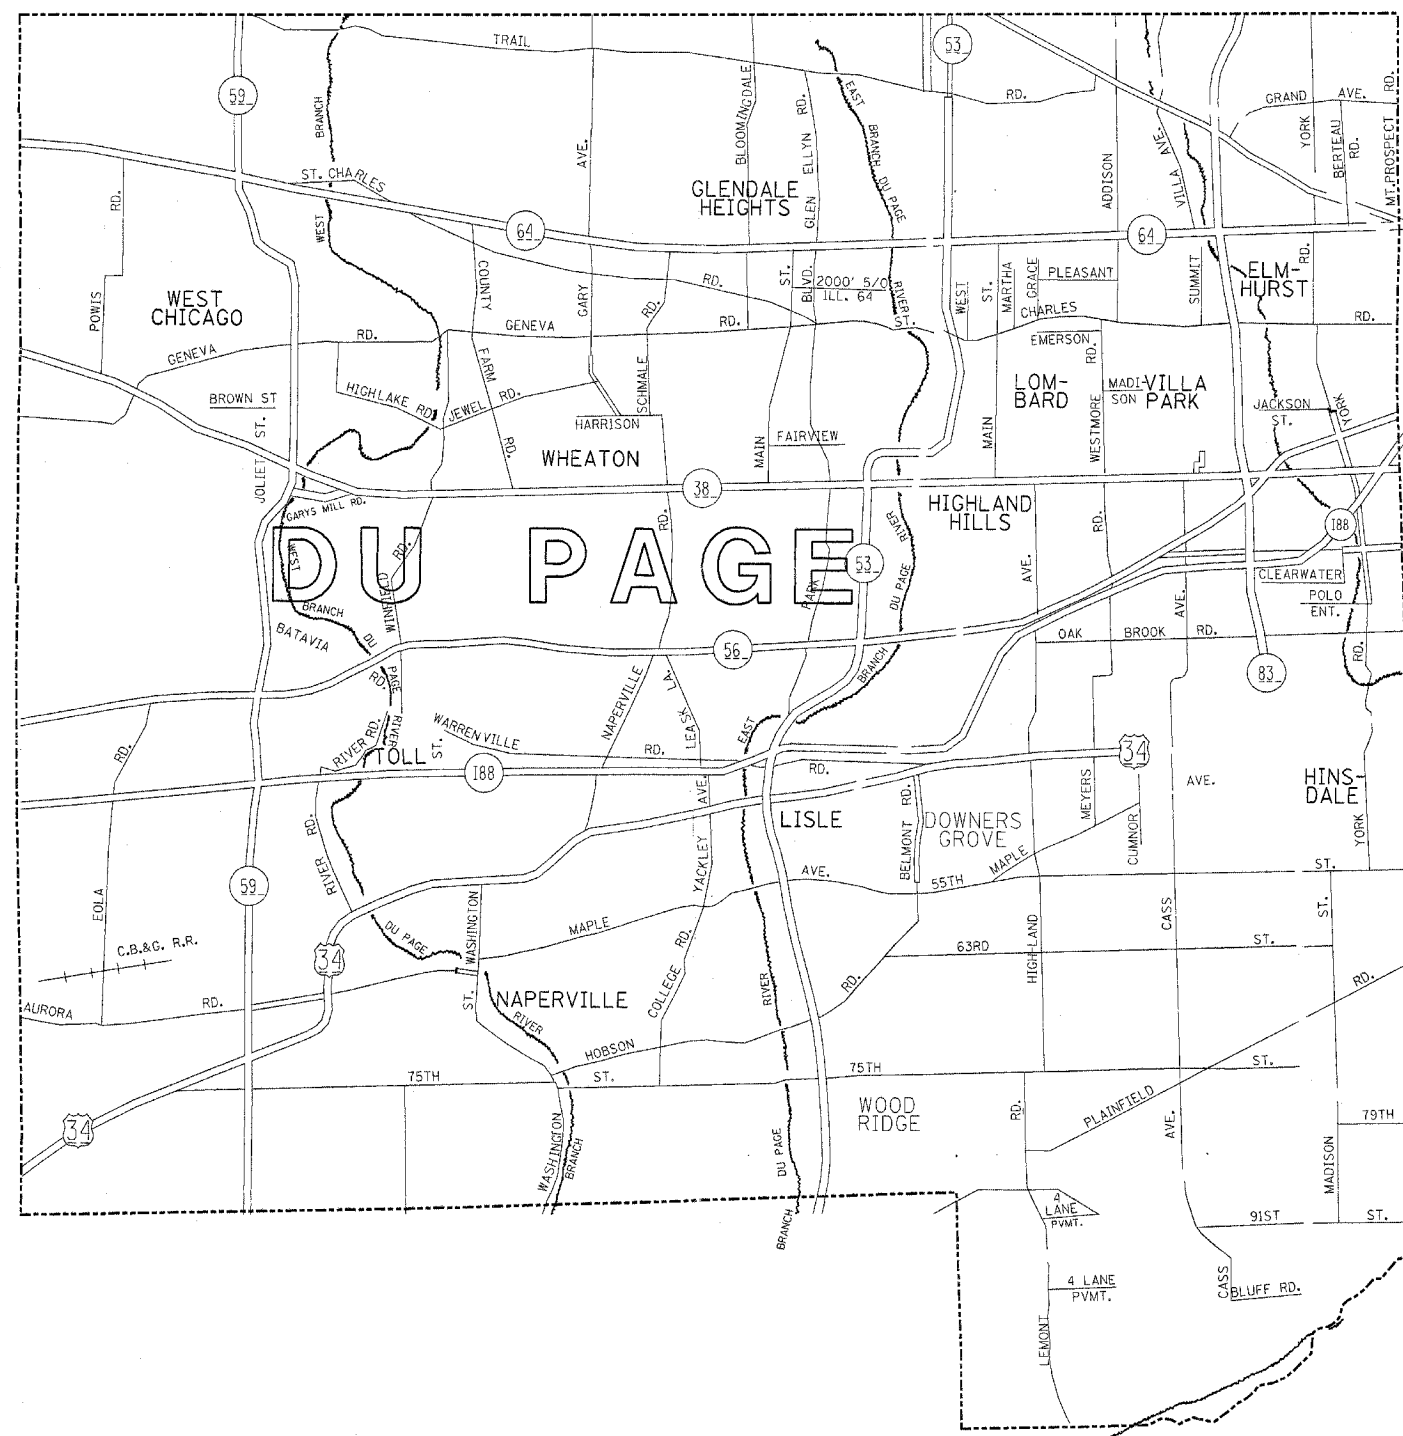

DISTRICT NO. 1

- CITY MAINTENANCE AGREEMENTS UNDER STATE JURISDICTION
- FUTURE HIGHWAYS
- VARIOUS AGENCIES HIGHWAYS

REVISIONS	
NAME	DATE

ILLINOIS DEPARTMENT OF TRANSPORTATION
NORTHERN PART, DISTRICT 1

FENCE REPAIR
DU PAGE COUNTY
NORTH AND INCLUDING OF IL. ROUTE 38

SCALE: 1"=1.5 MILES
DATE: 9/16/2005

DRAWN BY
CHECKED BY